


LOCATION PLAN 1:1250

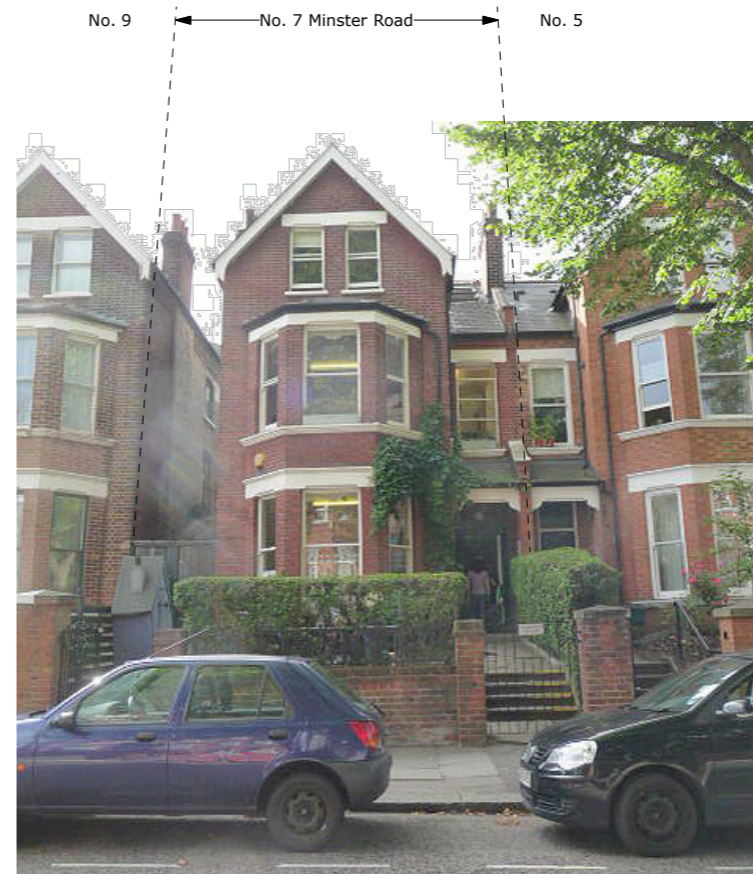

FRONT ELEVATION ONTO MINSTER ROAD

notes:

revision:



A : 10 Perrins Court, London NW3 1QS
 T : 0207 431 4500
 E : studio@squarefeetarchitects.co.uk
 W : www.squarefeetarchitects.co.uk

drawing title:

LOCATION PLAN

client:
The Mulberry House School

project:
7 Minster Road, NW2 3SD

date: Sept 2009	scale: 1:1250 @ A3
--------------------	-----------------------

drawing number: 0917_L_001	revision:
--------------------------------------	-----------