


EXISTING FRONT ELEVATION

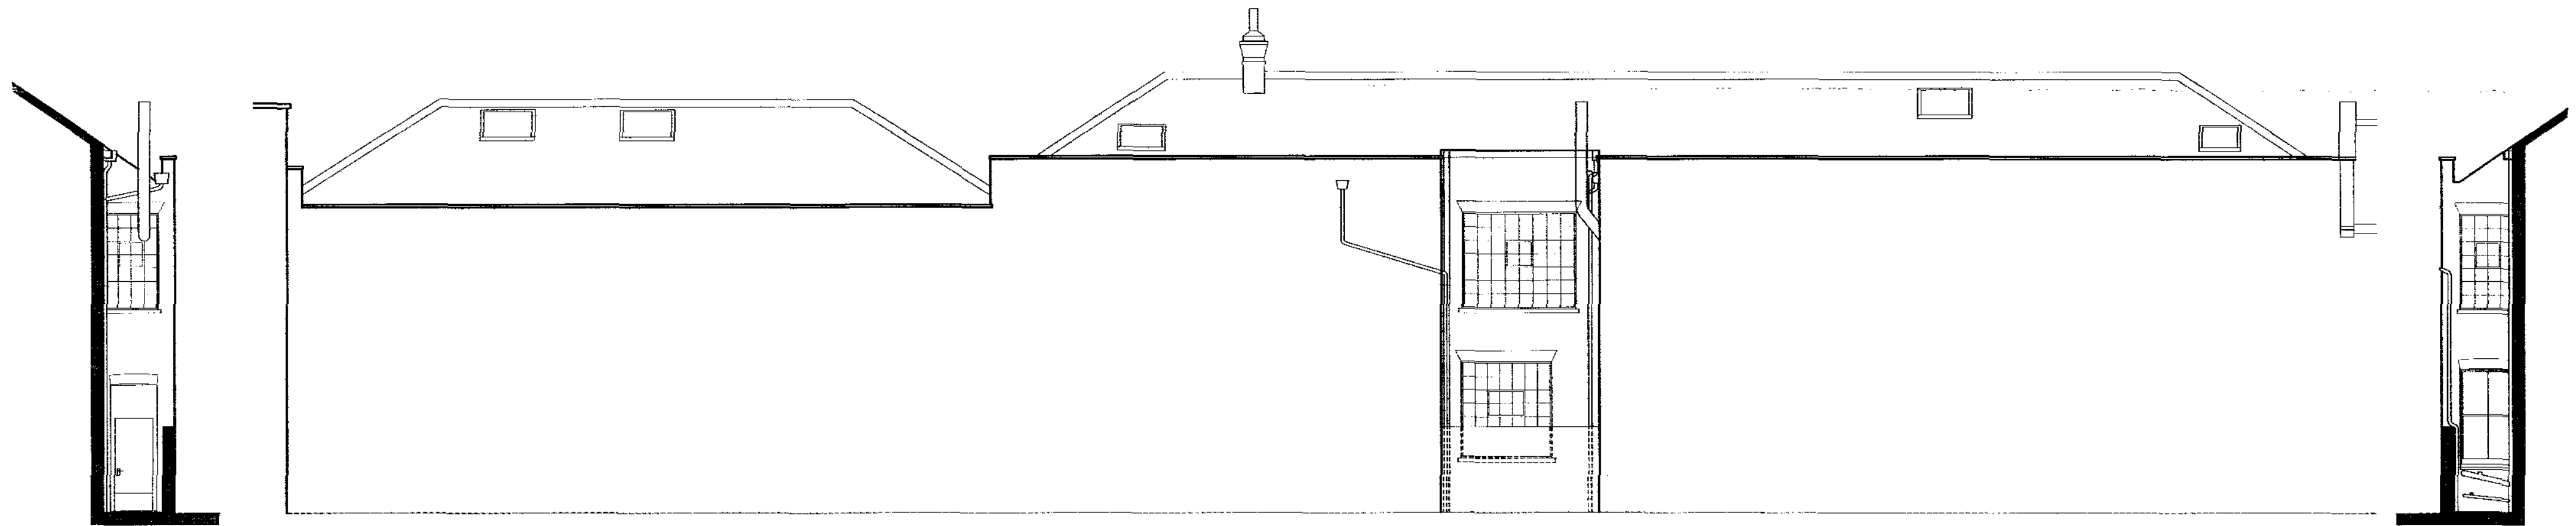

EXISTING LIGHTWELL SOUTH ELEVATION

EXISTING REAR ELEVATION

EXISTING LIGHTWELL NORTH ELEVATION

w o l f f
ARCHITECTS

16 Lambton Place
Notting Hill
London W11 2SH
Tel: 0207 229 3125
Fax: 0207 229 3257
info@wolffarchitects.co.uk

This drawing is protected under copyright and no part thereof may be reproduced or copied without the permission of the Architect (Design Copyright Act 1988).
This drawing may not be used for purposes other than that for which it is provided to a recipient without liability for any errors or omissions.
Drawings may be cancelled for planning application purposes. All alterations to be checked on site. All drawings subject to necessary Authority Approval.

| NO. | REV. |
|-----|-------------|
| 0 | First Issue |

| DATE |
|----------|
| 30.09.09 |

| NO. | REV. |
|-----|------|
| | |

| DATE |
|------|
| |

STATUS: **EXISTING**

| DATE | PROJECT | SCALE |
|----------|---|------------|
| 30.09.09 | 14-15 Mandela Street London, NW1 0DU | 1:100 @ A2 |

| DWG NO. | DRAWING TITLE | REV NO. |
|-------------|---|---------|
| 0907-EX-110 | Existing Front, Rear Elevation & North, South Lightwell Elevations | 0 |