

REVISIONS		
REV	DATE	REVISION NOTES:
A	17/08/09	- Reduced length and width of new extension - Retention of bay window and stairs to balcony
B	28/08/09	- Reduced external terrace - Lines of proposed extension straightened and simplified to respect lines of existing building - Overhanging roof from initial design reduced - Additional external sliding louvre added to provide solar shading

- KEY
1. CERAMIC TILES
 2. TIMBER FLOOR
 3. WHITE RENDER
 4. BRICK
 5. TIMBER DECKING
 6. TIMBER STEPS
 7. TIMBER FRAMED WINDOW
 8. TIMBER FRAMED GLAZED DOOR
 9. STONE STEPS
 10. METAL RAILINGS
 11. STONE FLOORING
 12. STONE STEPS
 13. DOUBLE GLAZED METAL FRAMED SLIDING DOOR
 14. DOUBLE GLAZED METAL FRAMED SLIDING WINDOW
 15. STONE CLADDING
 16. NEW TIMBER FRAMED DOUBLE GLAZED WINDOW
 17. ROOFLIGHT
 18. FIXED DOUBLE GLAZED UNIT
 19. SEDUM ROOF



- NOTES
1. Do not scale from this drawing.
 2. All dimensions to be checked on site by the contractor and such dimensions to be his responsibility.
 3. Report all drawing errors, omissions and discrepancies to the architect.
 4. This drawing and the works depicted are the copyright of this practice and may not be reproduced except by written permission.

LOOP ARCHITECTURE
LOOP ARCHITECTURE LIMITED
168B St PAUL'S ROAD, LONDON, N1 2LL
T/F 0207 364 1770 E INFO@LOOPARCHITECTURE.COM

JOB
9A BELSIZE SQUARE
LONDON NW3 4HT
TITLE
EXISTING GROUND FLOOR PLAN

DRAWN/CHECKED	SCALE	STATUS	
JV/PC	1:100@A3, 1:50@A1	PLANNING	
PROJECT NO.	DRAWING NO.	REVISION	
0814	AL_03	B	



REVISIONS

REV	DATE	REVISION NOTES:
A	17/08/09	- Reduced length and width of new extension - Retention of bay window and stairs to balcony
B	29/09/09	- Reduced external terrace - Lines of proposed extension straightened and simplified to respect lines of existing building - Overhanging roof from initial design reduced - Additional external sliding louvres added to provide solar shading

KEY

1. CERAMIC TILES

2. TIMBER FLOOR

3. WHITE RENDER

4. BRICK

5. TIMBER DECKING

6. TIMBER STEPS

7. TIMBER FRAMED WINDOW

8. TIMBER FRAMED GLAZED DOOR

9. STONE STEPS

10. METAL RAILINGS

11. STONE FLOORING

12. STONE STEPS

13. DOUBLE GLAZED METAL FRAMED SLIDING DOOR

14. DOUBLE GLAZED METAL FRAMED SLIDING WINDOW

15. STONE CLADDING

16. NEW TIMBER FRAMED DOUBLE GLAZED WINDOW

17. ROOFLIGHT

18. FIXED DOUBLE GLAZED UNIT

19. SEDUM ROOF

REMOVALS AND DEMOLITION

PROPERTY INCLUDED IN APPLICATION

LOCATION

NOTES

1. Do not scale from this drawing.

2. All dimensions to be checked on site by the contractor and such dimensions to be his responsibility

3. Report all drawing errors, omissions and discrepancies to the architect.

4. This drawing and the works depicted are the copyright of this practice and may not be reproduced except by written permission

LOOP ARCHITECTURE

LOOP ARCHITECTURE LIMITED
1669 ST PAULS ROAD, LONDON, N1 2LL
T/F 0207 354 1770 E INFO@LOOPARCHITECTURE.COM

JOB

9A BELSIZE SQUARE
LONDON NW3 4HT

TITLE

EXISTING NORTH ELEVATION

DRAWN/CHECKED	SCALE	STATUS
JV/PC	1:100@A3, 1:50@A1	PLANNING
PROJECT NO.	DRAWING NO.	REVISION
0814	AL_04	B



REVISIONS		
REV	DATE	REVISION NOTES:
A	17/08/09	- Reduced length and width of new extension - Retention of bay window and stairs to balcony
B	29/09/09	- Reduced external terrace - Lines of proposed extension straightened and simplified to respect lines of existing building - Overhanging roof from initial design reduced - Additional external sliding louvers added to provide solar shading

KEY	
1. CERAMIC TILES	
2. TIMBER FLOOR	
3. WHITE RENDER	
4. BRICK	
5. TIMBER DECKING	
6. TIMBER STEPS	
7. TIMBER FRAMED WINDOW	
8. TIMBER FRAMED GLAZED DOOR	
9. STONE STEPS	
10. METAL RAILINGS	
11. STONE FLOORING	
12. STONE STEPS	
13. DOUBLE GLAZED METAL FRAMED SLIDING DOOR	
14. DOUBLE GLAZED METAL FRAMED SLIDING WINDOW	
15. STONE CLADDING	
16. NEW TIMBER FRAMED DOUBLE GLAZED WINDOW	
17. ROOFLIGHT	
18. FIXED DOUBLE GLAZED UNIT	
19. SEDUM ROOF	

 REMOVALS AND DEMOLITION

 PROPERTY INCLUDED IN APPLICATION


LOCATION	
NOTES	
1. Do not scale from this drawing. 2. All dimensions to be checked on site by the contractor and such dimensions to be his responsibility. 3. Report all drawing errors, omissions and discrepancies to the architect. 4. This drawing and the works depicted are the copyright of this practice and may not be reproduced except by written permission.	

LOOP ARCHITECTURE
LOOP ARCHITECTURE LIMITED
186B ST PAULS ROAD, LONDON, N1 2LL
T/F 0207 354 1770 E INFO@LOOPARCHITECTURE.COM

JOB
9A BELSIZE SQUARE
LONDON NW3 4HT

TITLE
EXISTING SOUTH ELEVATION

DRAWN/CHECKED JV/PC	SCALE 1:100@A3, 1:50@A1	STATUS PLANNING
PROJECT NO. 0814	DRAWING NO. AL_05	REVISION B

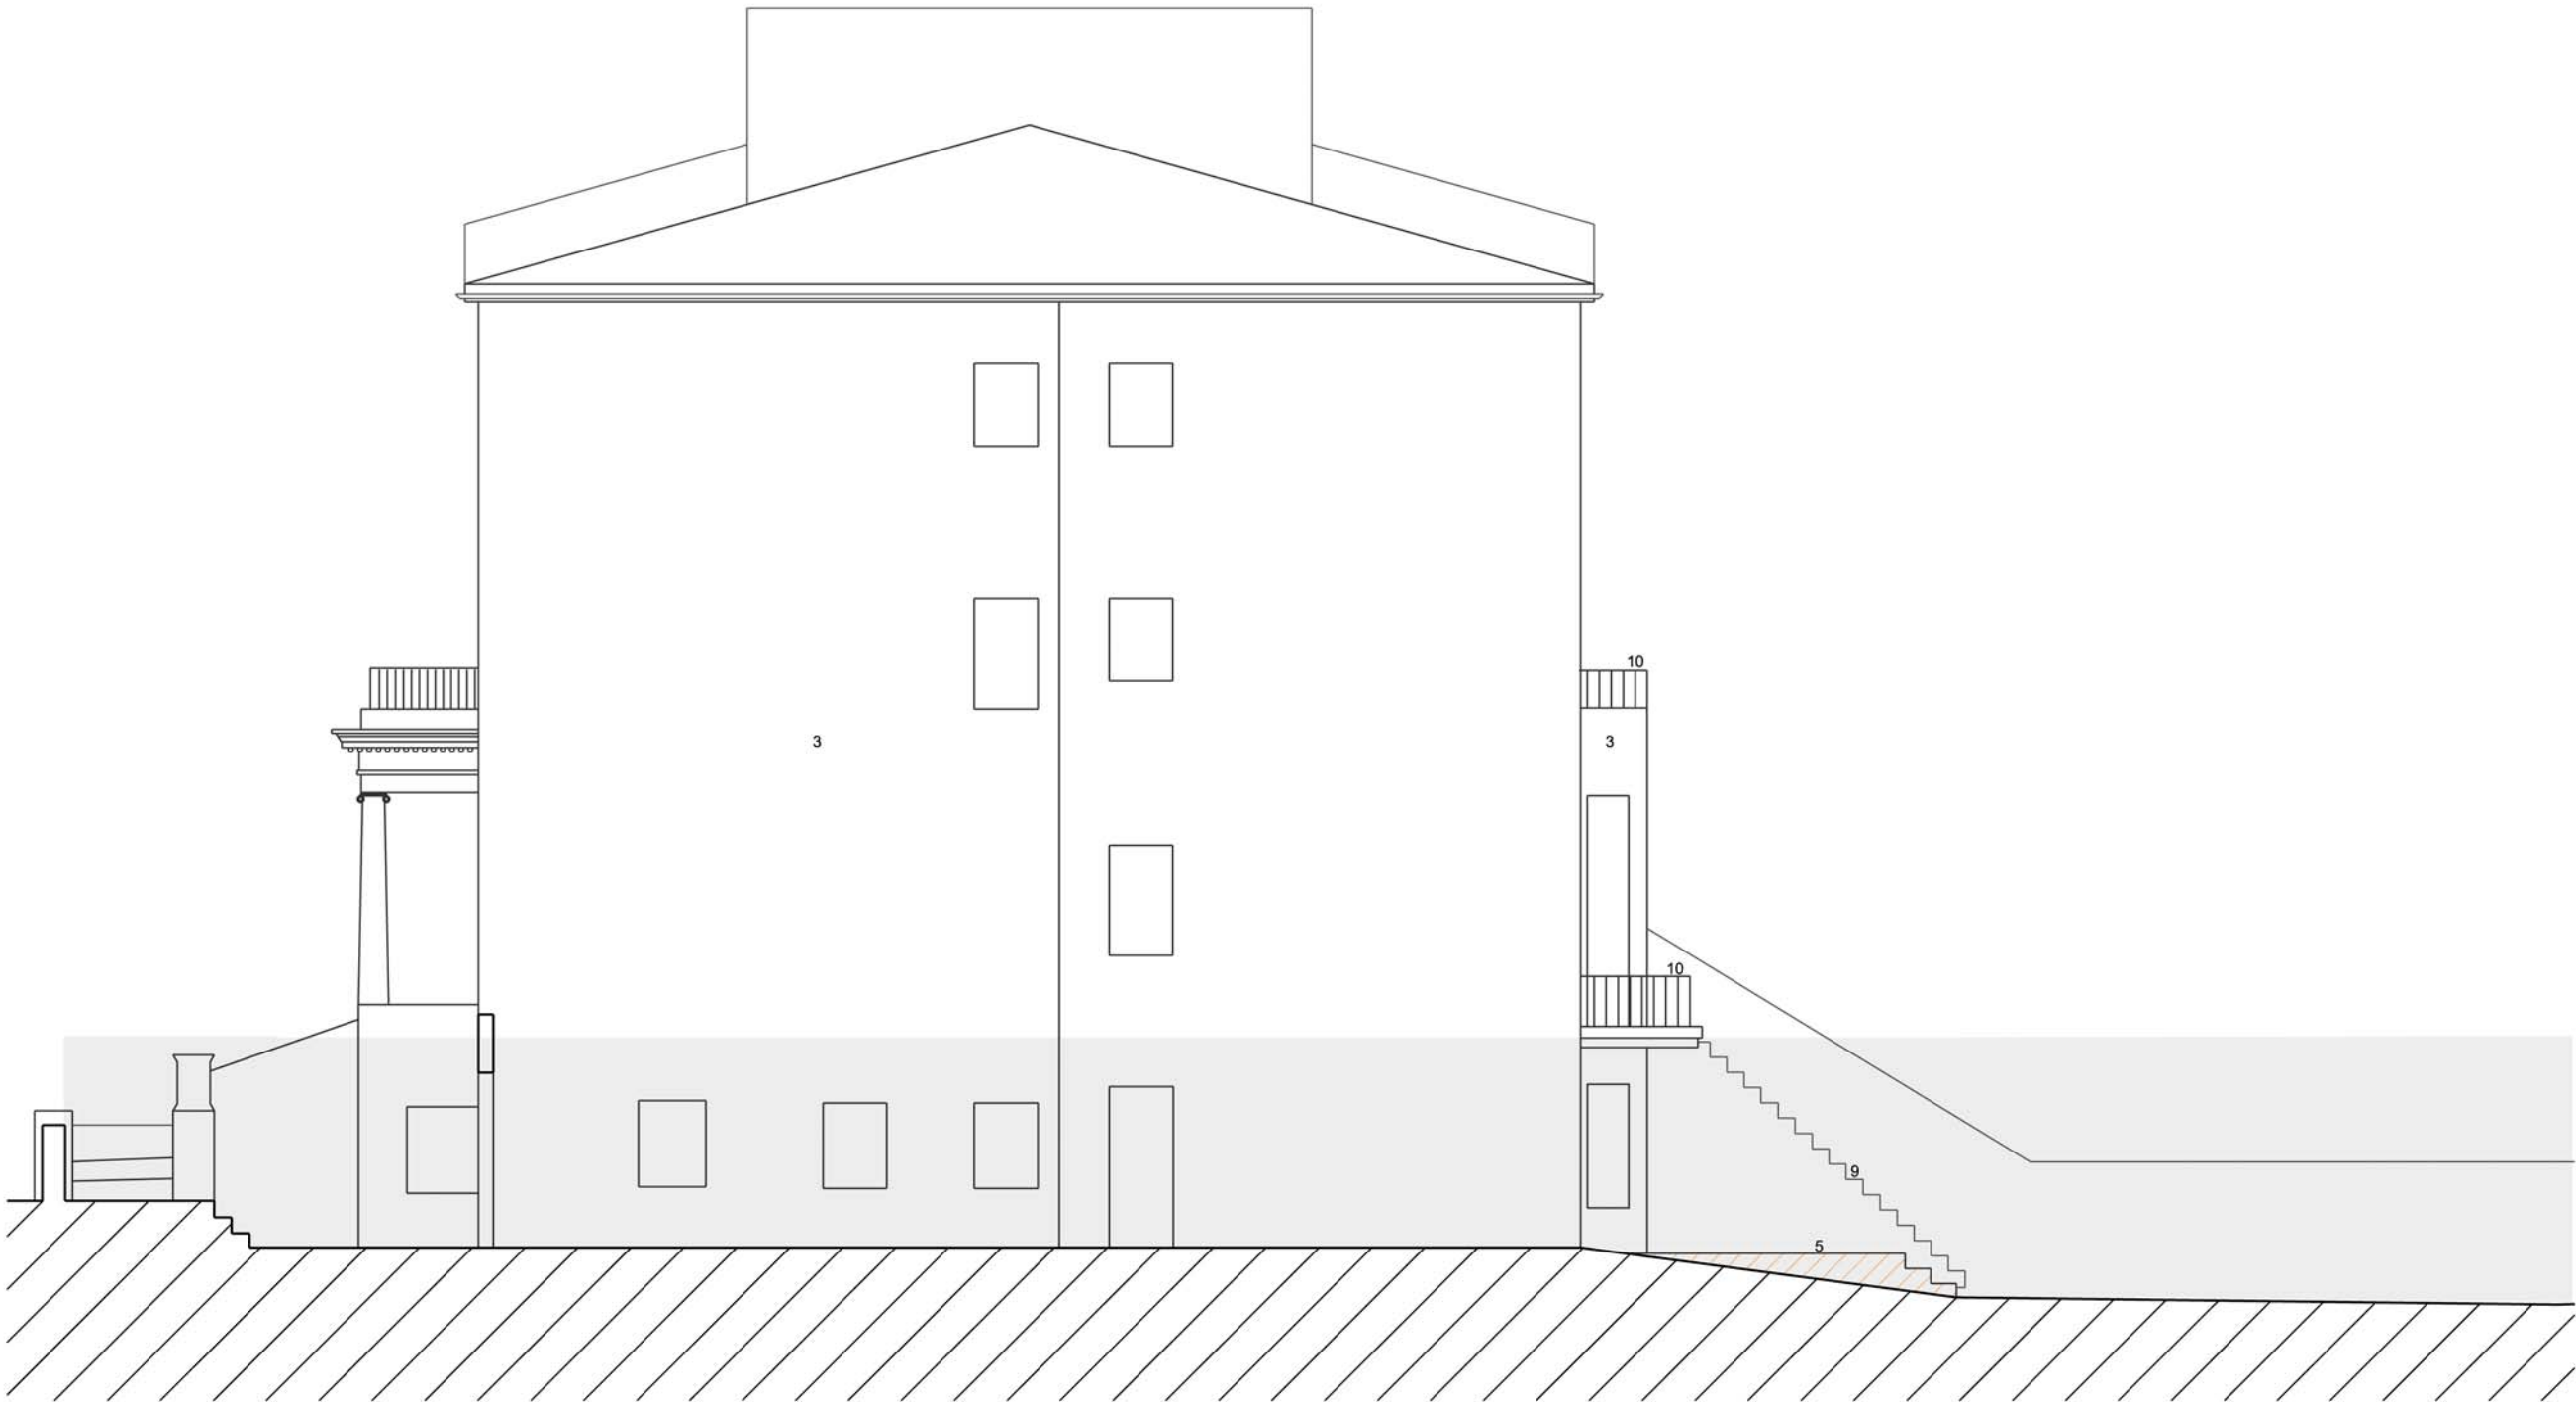

0m 5m

REVISIONS

REV	DATE	REVISION NOTES:
A	17/08/09	<div><div>- Reduced length and width of new extension</div><div>- Retention of bay window and stairs to balcony</div></div>
B	29/09/09	<div><div>- Reduced external terrace</div><div>- Lines of proposed extension straightened and simplified to respect lines of existing building</div><div>- Overhanging roof from initial design reduced</div><div>- Additional external sliding louvres added to provide solar shading</div></div>

KEY

1. CERAMIC TILES

2. TIMBER FLOOR

3. WHITE RENDER

4. BRICK

5. TIMBER DECKING

6. TIMBER STEPS

7. TIMBER FRAMED WINDOW

8. TIMBER FRAMED GLAZED DOOR

9. STONE STEPS

10. METAL RAILINGS

11. STONE FLOORING

12. STONE STEPS

13. DOUBLE GLAZED METAL FRAMED SLIDING DOOR

14. DOUBLE GLAZED METAL FRAMED SLIDING WINDOW

15. STONE CLADDING

16. NEW TIMBER FRAMED DOUBLE GLAZED WINDOW

17. ROOFLIGHT

18. FIXED DOUBLE GLAZED UNIT

19. SEDUM ROOF

REMOVALS AND DEMOLITION

PROPERTY INCLUDED IN APPLICATION

LOCATION

NOTES

1. Do not scale from this drawing.

2. All dimensions to be checked on site by the contractor and such dimensions to be his responsibility.

3. Report all drawing errors, omissions and discrepancies to the architect.

4. This drawing and the works depicted are the copyright of this practice and may not be reproduced except by written permission.

LOOP ARCHITECTURE

LOOP ARCHITECTURE LIMITED

1600 St PAULS ROAD, LONDON, N1 2LL

T/F 0207 354 1770 E INFO@LOOPARCHITECTURE.COM

JOB

9A BELSIZE SQUARE

LONDON NW3 4HT

TITLE

EXISTING WEST ELEVATION

DRAWN/CHECKED

JV/PC

SCALE

1:100@A3, 1:50@A1

STATUS

PLANNING

PROJECT NO.


0814

DRAWING NO.

AL_06

REVISION

B

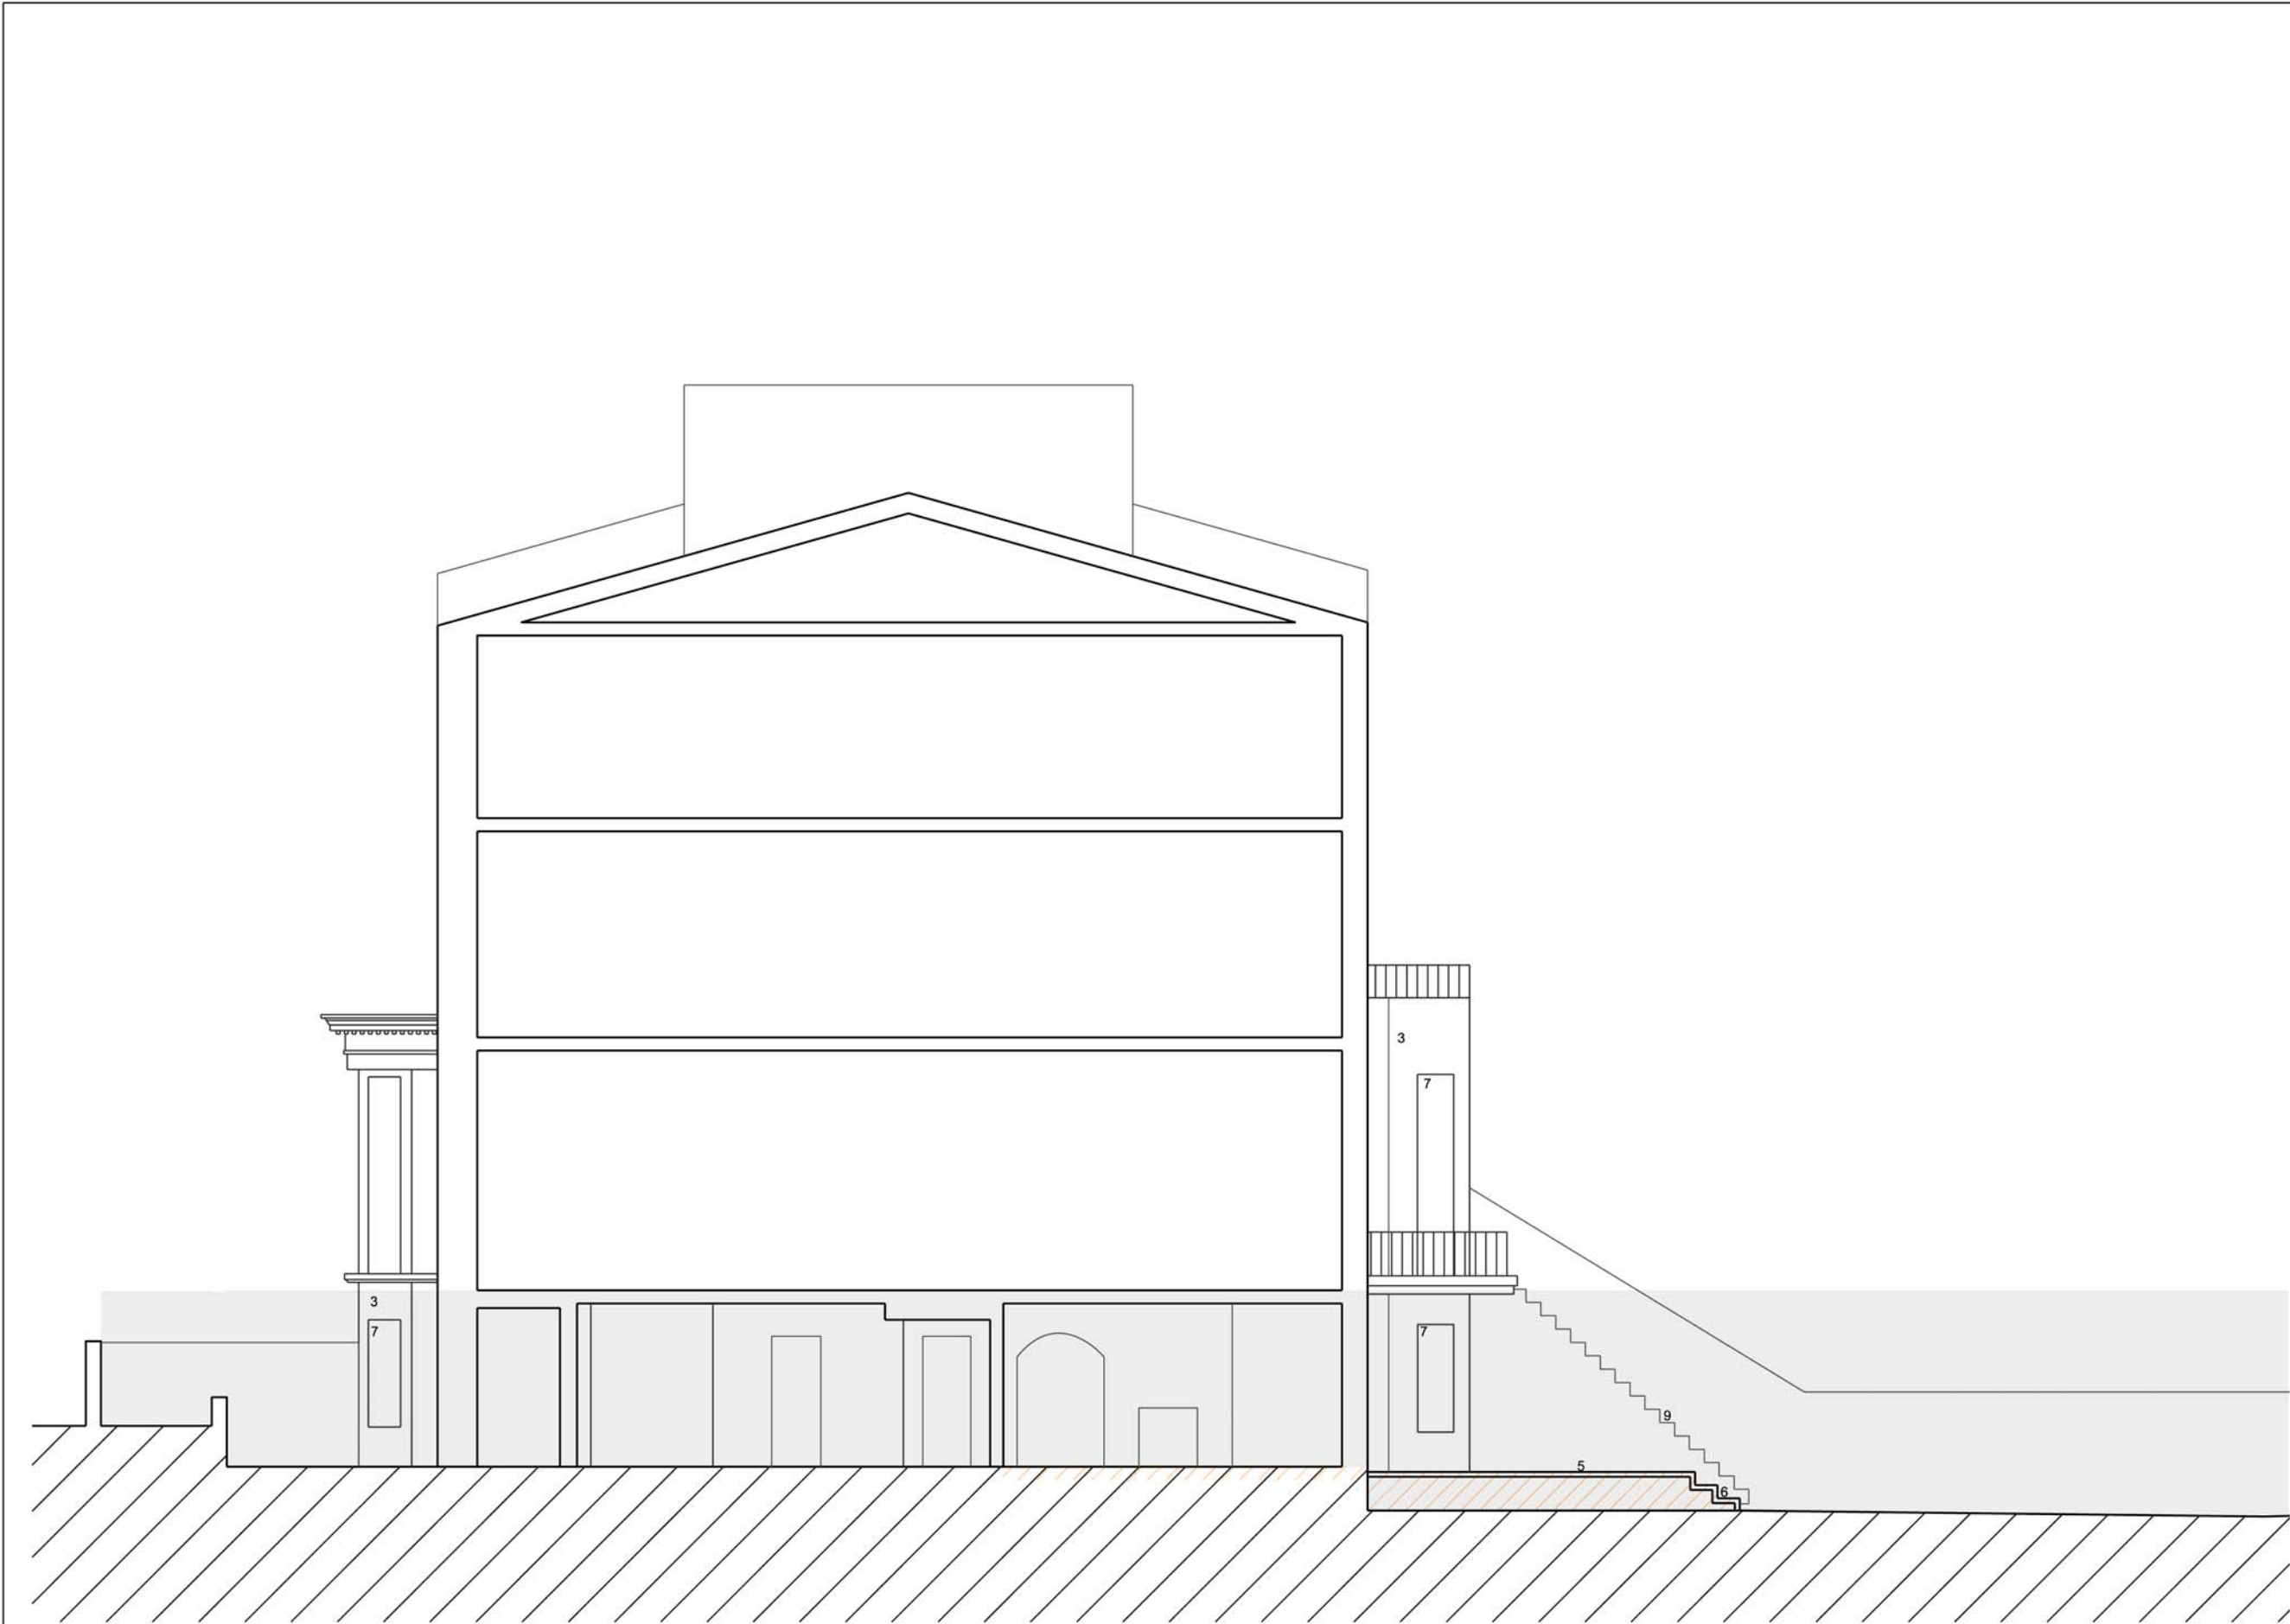

REVISIONS		
REV	DATE	REVISION NOTES:
A	17/08/09	- Reduced length and width of new extension - Retention of bay window and stairs to balcony
B	29/09/09	- Reduced external terrace - Lines of proposed extension straightened and simplified to respect lines of existing building - Overhanging roof from initial design reduced - Additional external sliding louvers added to provide solar shading


KEY		
1.	CERAMIC TILES	
2.	TIMBER FLOOR	
3.	WHITE RENDER	
4.	BRICK	
5.	TIMBER DECKING	
6.	TIMBER STEPS	
7.	TIMBER FRAMED WINDOW	
8.	TIMBER FRAMED GLAZED DOOR	
9.	STONE STEPS	
10.	METAL RAILINGS	
11.	STONE FLOORING	
12.	STONE STEPS	
13.	DOUBLE GLAZED METAL FRAMED SLIDING DOOR	
14.	DOUBLE GLAZED METAL FRAMED SLIDING WINDOW	
15.	STONE CLADDING	
16.	NEW TIMBER FRAMED DOUBLE GLAZED WINDOW	
17.	ROOFLIGHT	
18.	FIXED DOUBLE GLAZED UNIT	
19.	SEDUM ROOF	

	REMOVALS AND DEMOLITION
	PROPERTY INCLUDED IN APPLICATION


LOCATION		
A		A

NOTES		
1.	Do not scale from this drawing.	
2.	All dimensions to be checked on site by the contractor and such dimensions to be his responsibility.	
3.	Report all drawing errors, omissions and discrepancies to the architect.	
4.	This drawing and the works depicted are the copyright of this practice and may not be reproduced except by written permission.	

LOOP ARCHITECTURE		
LOOP ARCHITECTURE LIMITED 166B ST PAULS ROAD, LONDON, N1 2LL T/F 0207 354 1770 E INFO@LOOPARCHITECTURE.COM		
JOB 9A BELSIZE SQUARE LONDON NW3 4HT		
TITLE EXISTING SECTION AA		
DRAWN/CHECKED JV/PC	SCALE 1:100@A3, 1:50@A1	STATUS PLANNING
PROJECT NO. 0814	DRAWING NO. AL_07	REVISION B

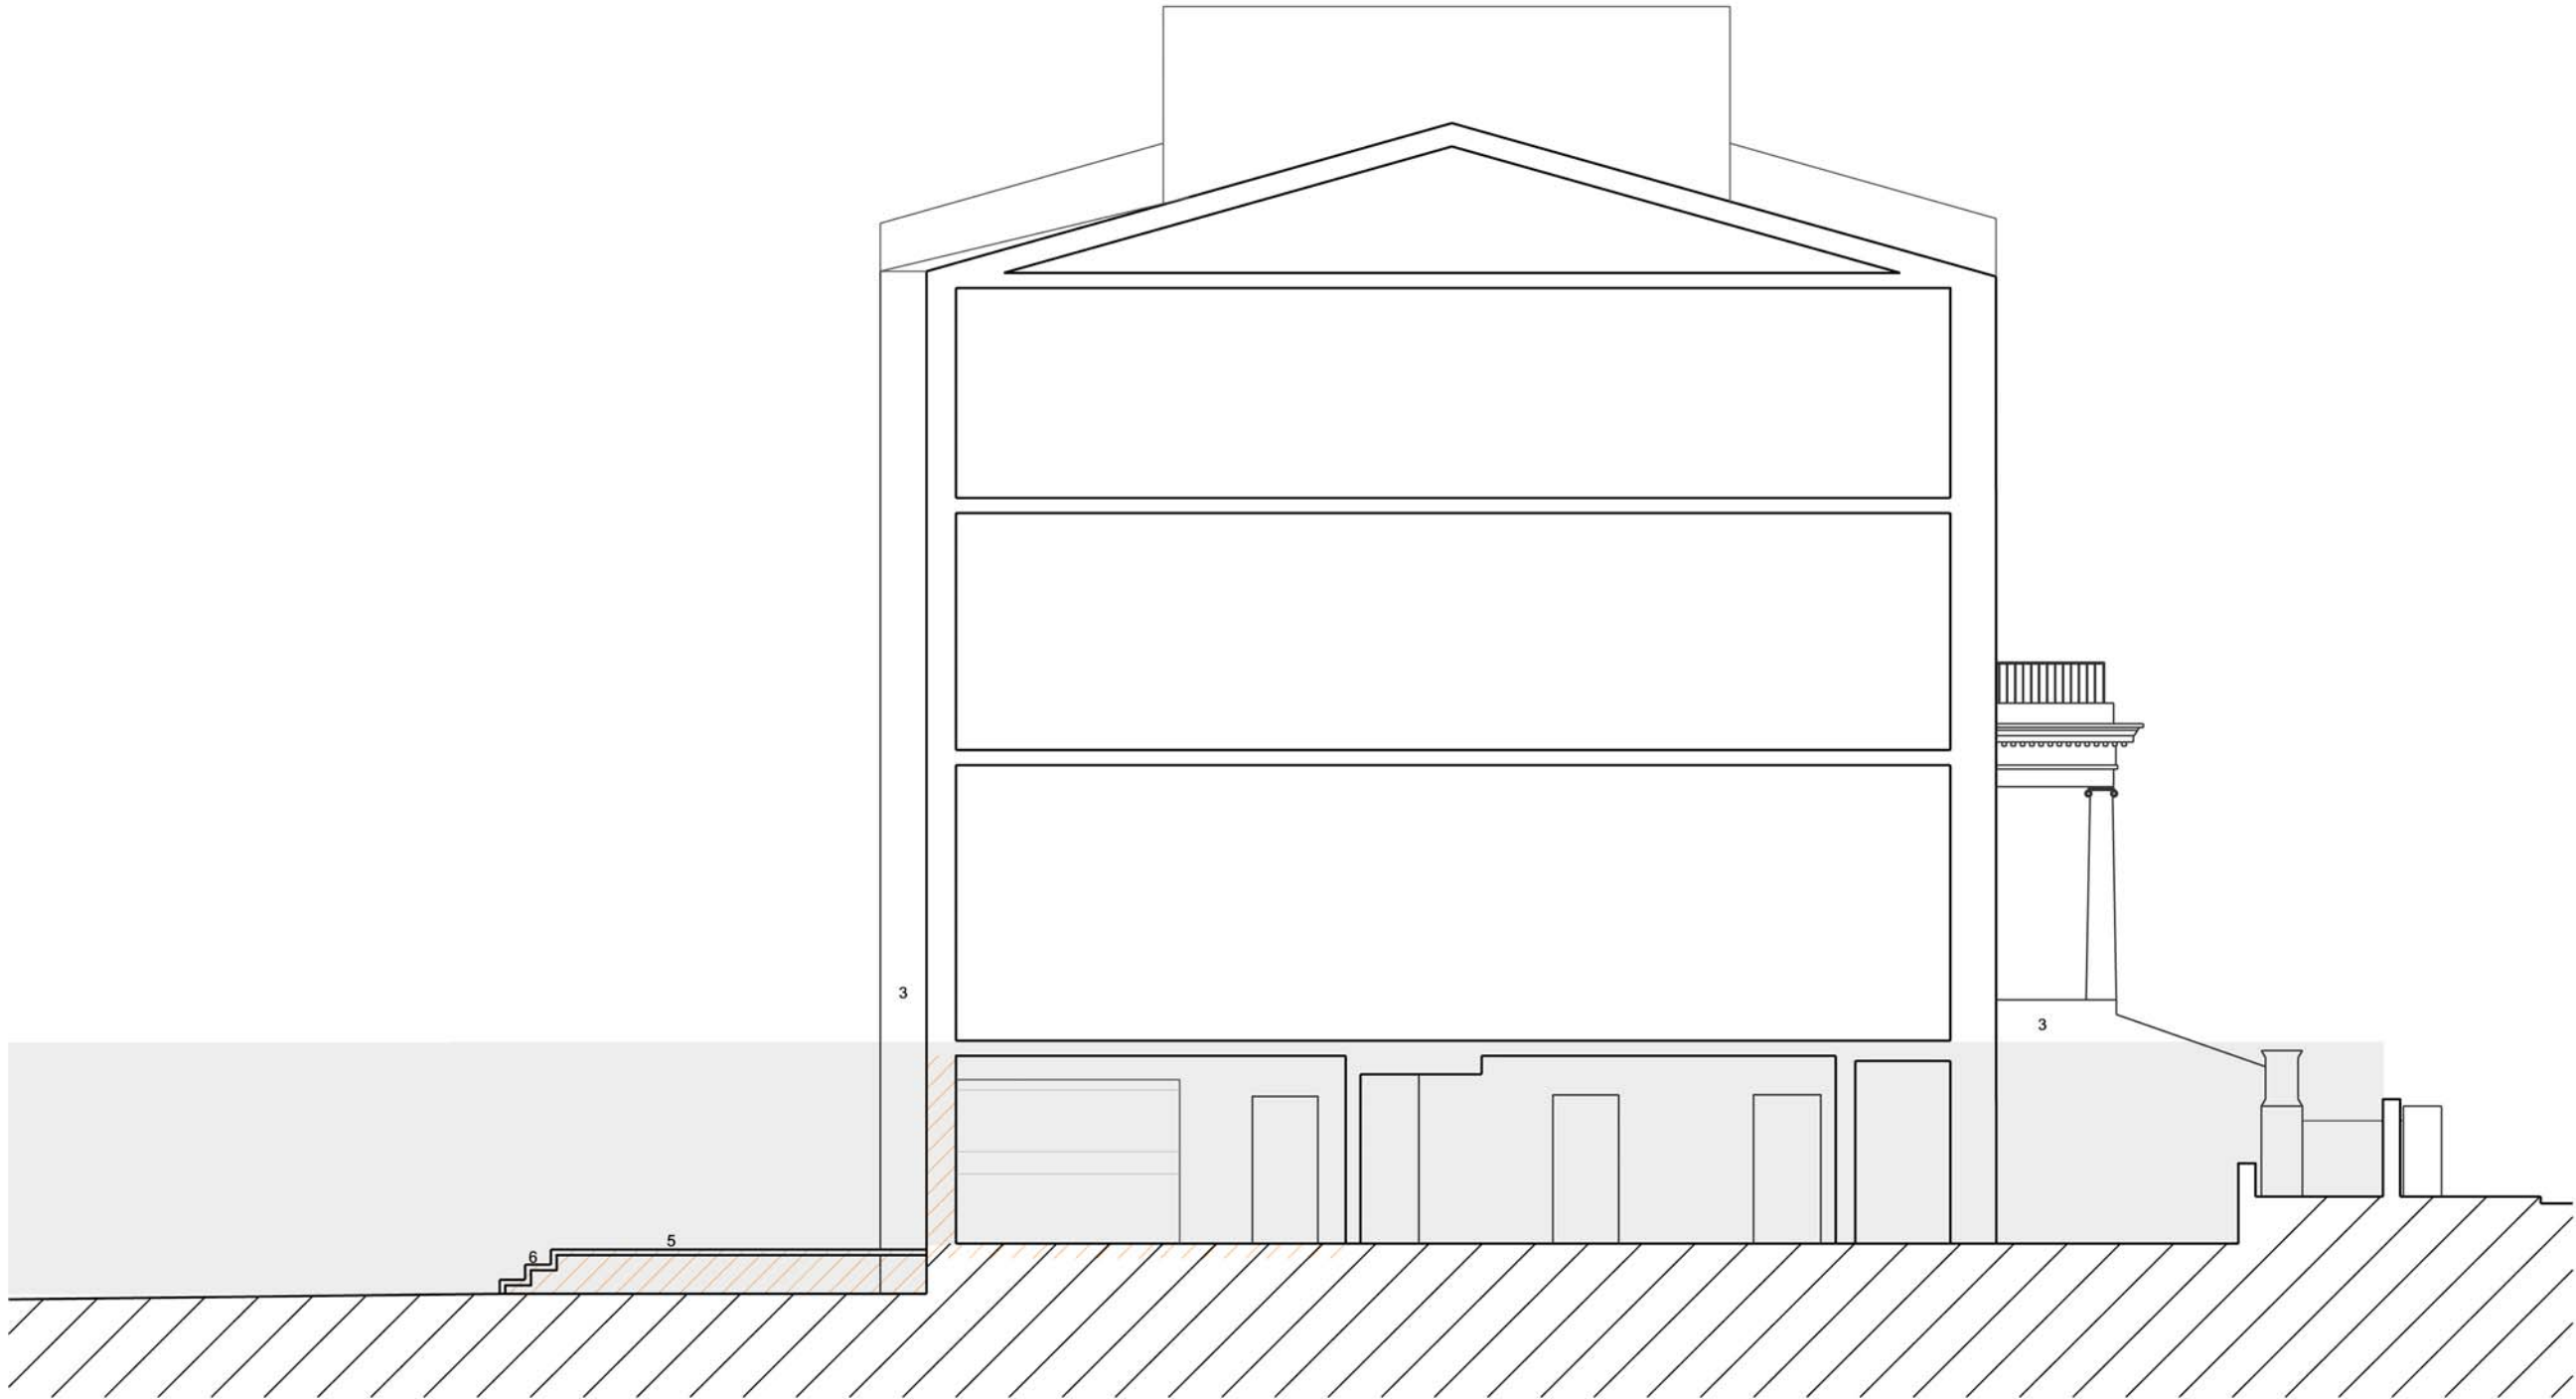

REVISIONS		
REV	DATE	REVISION NOTES:
A	17/08/09	- Reduced length and width of new extension - Retention of bay window and stairs to balcony
B	29/09/09	- Reduced external terrace - Lines of proposed extension straightened and simplified to respect lines of existing building - Overhanging roof from initial design reduced - Additional external sliding louvres added to provide solar shading
KEY		
1. CERAMIC TILES		
2. TIMBER FLOOR		
3. WHITE RENDER		
4. BRICK		
5. TIMBER DECKING		
6. TIMBER STEPS		
7. TIMBER FRAMED WINDOW		
8. TIMBER FRAMED GLAZED DOOR		
9. STONE STEPS		
10. METAL RAILINGS		
11. STONE FLOORING		
12. STONE STEPS		
13. DOUBLE GLAZED METAL FRAMED SLIDING DOOR		
14. DOUBLE GLAZED METAL FRAMED SLIDING WINDOW		
15. STONE CLADDING		
16. NEW TIMBER FRAMED DOUBLE GLAZED WINDOW		
17. ROOFLIGHT		
18. FIXED DOUBLE GLAZED UNIT		
19. SEDUM ROOF		
 REMOVALS AND DEMOLITION		
 PROPERTY INCLUDED IN APPLICATION		
LOCATION		
		
NOTES		
1. Do not scale from this drawing. 2. All dimensions to be checked on site by the contractor and such dimensions to be his responsibility. 3. Report all drawing errors, omissions and discrepancies to the architect. 4. This drawing and the works depicted are the copyright of this practice and may not be reproduced except by written permission.		
LOOP ARCHITECTURE LOOP ARCHITECTURE LIMITED 166B ST PAULS ROAD, LONDON, N1 2LL T/F: 0207 354 1770 E: INFO@LOOPARCHITECTURE.COM		
JOB 9A BELSIZE SQUARE LONDON NW3 4HT		
TITLE EXISTING SECTION BB		
DRAWN/CHECKED JV/PC	SCALE 1:100@A3, 1:50@A1	STATUS PLANNING
PROJECT NO. 0814	DRAWING NO. AL_08	REVISION B

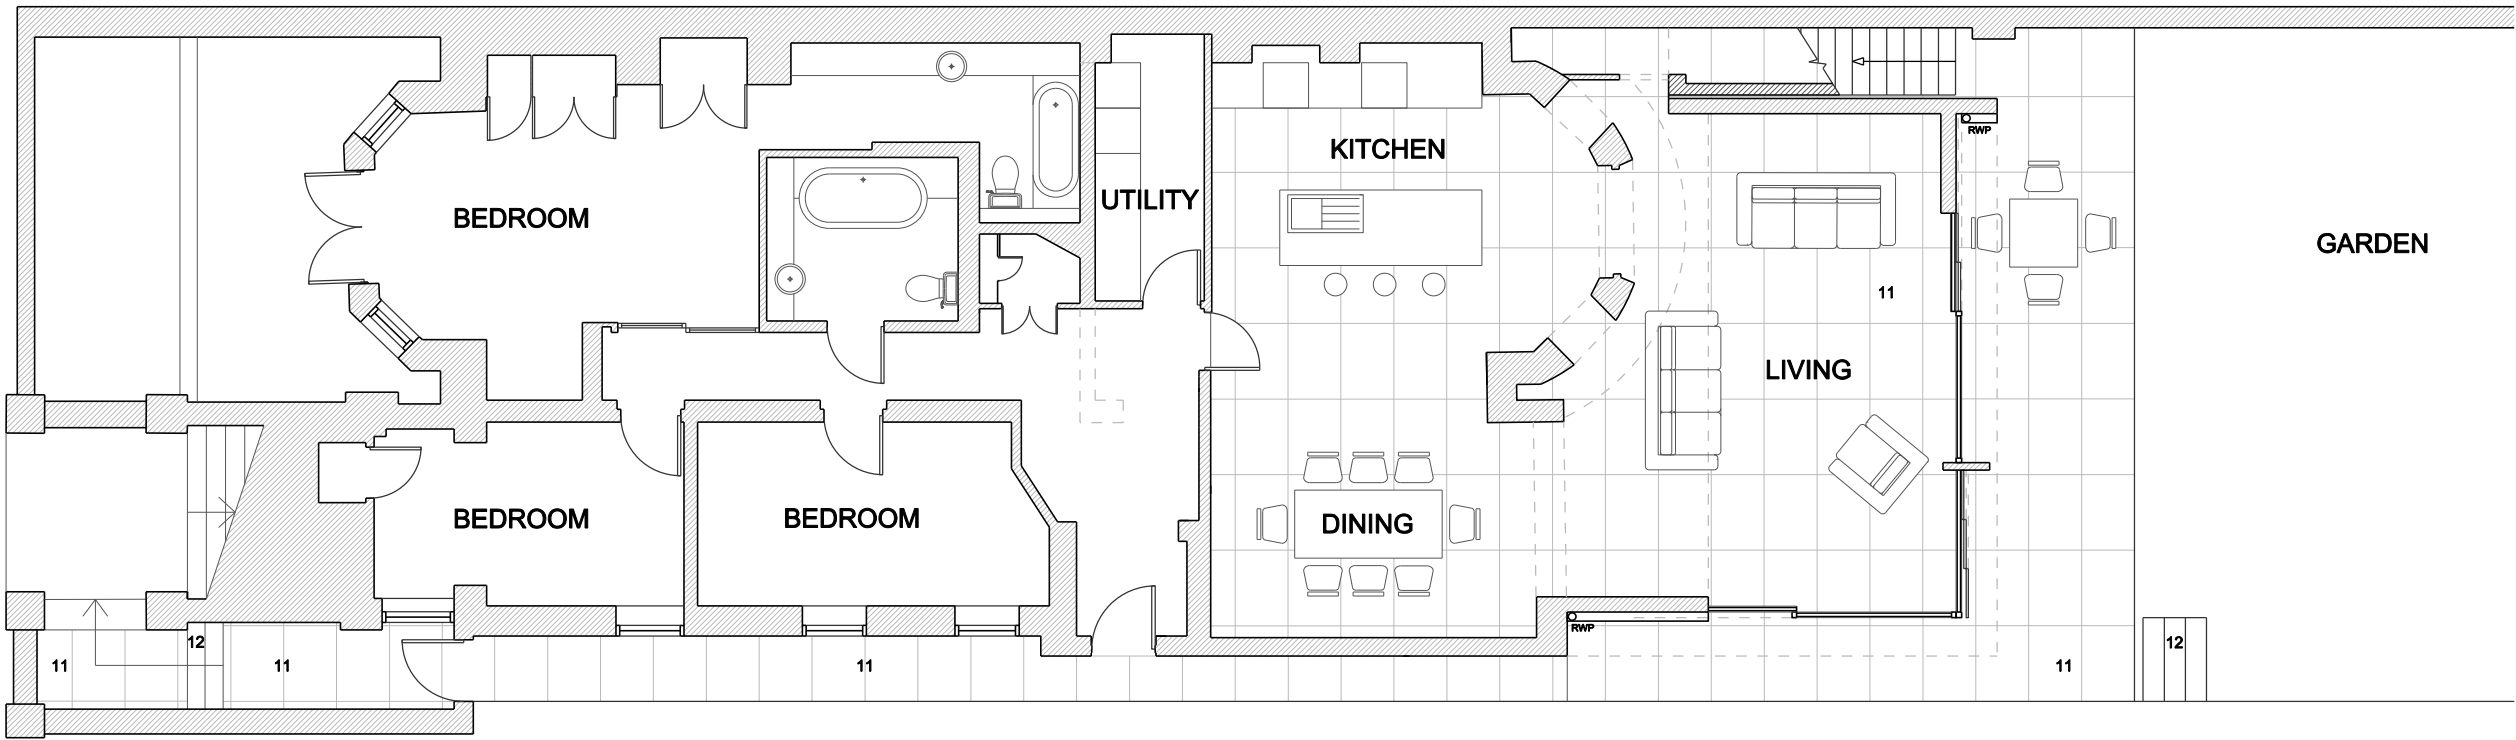

REVISIONS		
REV	DATE	REVISION NOTES:
A	17/08/09	- Reduced length and width of new extension - Retention of bay window and stairs to balcony
B	28/08/09	- Reduced external terrace - Lines of proposed extension straightened and simplified to respect lines of existing building - Overhanging roof from initial design reduced - Additional external sliding louvres added to provide solar shading

KEY	
1.	CERAMIC TILES
2.	TIMBER FLOOR
3.	WHITE RENDER
4.	BRICK
5.	TIMBER DECKING
6.	TIMBER STEPS
7.	TIMBER FRAMED WINDOW
8.	TIMBER FRAMED GLAZED DOOR
9.	STONE STEPS
10.	METAL RAILINGS
11.	STONE FLOORING
12.	STONE STEPS
13.	DOUBLE GLAZED METAL FRAMED SLIDING DOOR
14.	DOUBLE GLAZED METAL FRAMED SLIDING WINDOW
15.	STONE CLADDING
16.	NEW TIMBER FRAMED DOUBLE GLAZED WINDOW
17.	ROOFLIGHT
18.	FIXED DOUBLE GLAZED UNIT
19.	SEDUM ROOF

LOCATION	

NOTES	
1.	Do not scale from this drawing.
2.	All dimensions to be checked on site by the contractor and such dimensions to be his responsibility.
3.	Report all drawing errors, omissions and discrepancies to the architect.
4.	This drawing and the works depicted are the copyright of this practice and may not be reproduced except by written permission.

LOOP ARCHITECTURE	
LOOP ARCHITECTURE LIMITED 168B St PAUL'S ROAD, LONDON, N1 2LL T/F 0207 364 1770 E INFO@LOOPARCHITECTURE.COM	

JOB	
9A BELSIZE SQUARE LONDON NW3 4HT	
TITLE	
PROPOSED GROUND FLOOR PLAN	

DRAWN/CHECKED	SCALE	STATUS	
JV/PC	1:100@A3, 1:50@A1	PLANNING	
PROJECT NO.	DRAWING NO.	REVISION	
0814	AL_13	B	




NOTE: NO CHANGE TO FRONT ELEVATION

REVISIONS		
REV	DATE	REVISION NOTES:
A	17/08/09	- Reduced length and width of new extension - Retention of bay window and stairs to balcony
B	29/09/09	- Reduced external terrace - Lines of proposed extension straightened and simplified to respect lines of existing building - Overhanging roof from initial design reduced - Additional external sliding louvre added to provide solar shading
KEY		
1. CERAMIC TILES		
2. TIMBER FLOOR		
3. WHITE RENDER		
4. BRICK		
5. TIMBER DECKING		
6. TIMBER STEPS		
7. TIMBER FRAMED WINDOW		
8. TIMBER FRAMED GLAZED DOOR		
9. STONE STEPS		
10. METAL RAILINGS		
11. STONE FLOORING		
12. STONE STEPS		
13. DOUBLE GLAZED METAL FRAMED SLIDING DOOR		
14. DOUBLE GLAZED METAL FRAMED SLIDING WINDOW		
15. STONE CLADDING		
16. NEW TIMBER FRAMED DOUBLE GLAZED WINDOW		
17. ROOFLIGHT		
18. FIXED DOUBLE GLAZED UNIT		
19. SEDUM ROOF		
LOCATION		
NOTES		
1. Do not scale from this drawing. 2. All dimensions to be checked on site by the contractor and such dimensions to be his responsibility. 3. Report all drawing errors, omissions and discrepancies to the architect. 4. This drawing and the works depicted are the copyright of this practice and may not be reproduced except by written permission.		
LOOP ARCHITECTURE LOOP ARCHITECTURE LIMITED 168b St PAUL'S ROAD, LONDON, N1 2LL T/F 0207 364 1770 E INFO@LOOPARCHITECTURE.COM		
JOB 9A BELSIZE SQUARE LONDON NW3 4HT		
TITLE PROPOSED NORTH ELEVATION		
DRAWN/CHECKED JV/PC	SCALE 1:100@A3, 1:50@A1	STATUS PLANNING
PROJECT NO. 0814	DRAWING NO. AL_14	REVISION B




REVISIONS		
REV	DATE	REVISION NOTES:
A	17/08/09	- Reduced length and width of new extension - Retention of bay window and stairs to balcony
B	29/08/09	- Reduced external terrace - Lines of proposed extension straightened and simplified to respect lines of existing building - Overhanging roof from initial design reduced - Additional external sliding louvres added to provide solar shading
KEY		
1. CERAMIC TILES		
2. TIMBER FLOOR		
3. WHITE RENDER		
4. BRICK		
5. TIMBER DECKING		
6. TIMBER STEPS		
7. TIMBER FRAMED WINDOW		
8. TIMBER FRAMED GLAZED DOOR		
9. STONE STEPS		
10. METAL RAILINGS		
11. STONE FLOORING		
12. STONE STEPS		
13. DOUBLE GLAZED METAL FRAMED SLIDING DOOR		
14. DOUBLE GLAZED METAL FRAMED SLIDING WINDOW		
15. STONE CLADDING		
16. NEW TIMBER FRAMED DOUBLE GLAZED WINDOW		
17. ROOFLIGHT		
18. FIXED DOUBLE GLAZED UNIT		
19. SEDUM ROOF		
20. SLIDING LOUVRE DOORS		
LOCATION		
NOTES		
1. Do not scale from this drawing. 2. All dimensions to be checked on site by the contractor and such dimensions to be his responsibility. 3. Report all drawing errors, omissions and discrepancies to the architect. 4. This drawing and the works depicted are the copyright of this practice and may not be reproduced except by written permission		
LOOP ARCHITECTURE LOOP ARCHITECTURE LIMITED 168b St PAUL'S ROAD, LONDON, N1 2LL T/F 0207 364 1770 E INFO@LOOPARCHITECTURE.COM		
JOB 9A BELSIZE SQUARE LONDON NW3 4HT		
TITLE PROPOSED SOUTH ELEVATION		
DRAWN/CHECKED JV/PC	SCALE 1:100@A3, 1:50@A1	STATUS PLANNING
PROJECT NO. 0814	DRAWING NO. AL_15	REVISION B

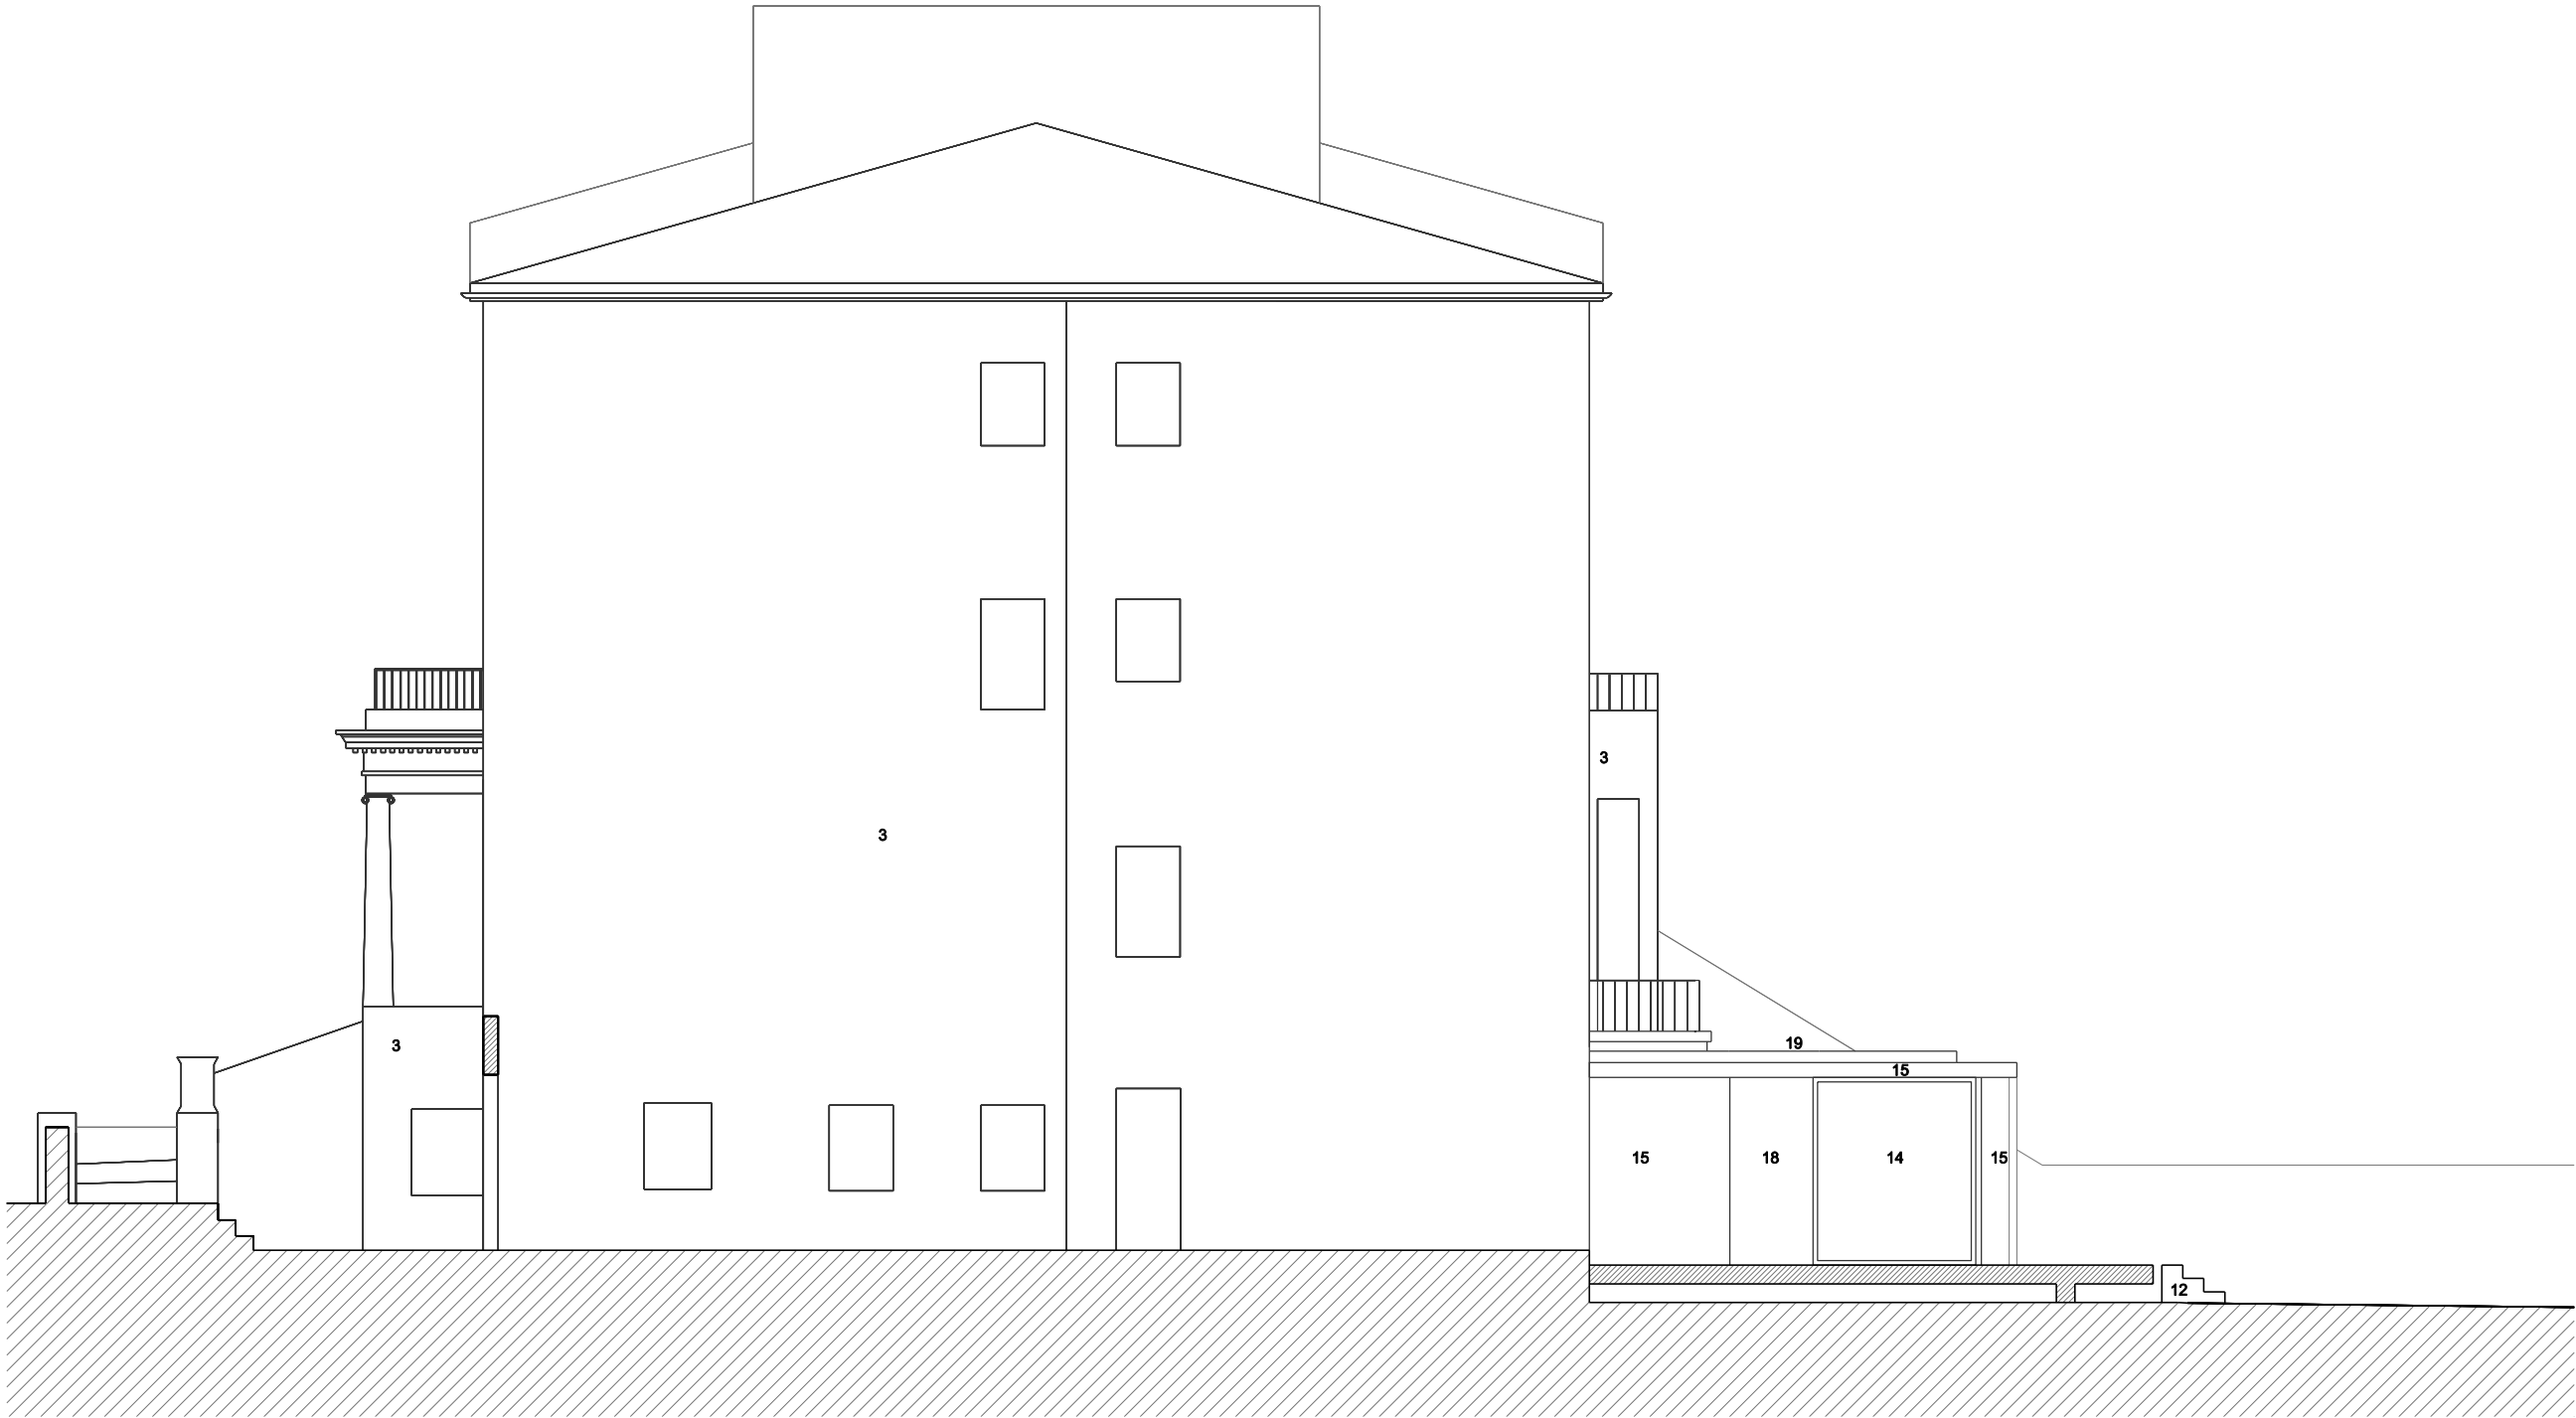


REVISIONS		
REV	DATE	REVISION NOTES:
A	17/08/09	- Reduced length and width of new extension - Retention of bay window and stairs to balcony
B	28/08/09	- Reduced external terrace - Lines of proposed extension straightened and simplified to respect lines of existing building - Overhanging roof from initial design reduced - Additional external sliding louvres added to provide solar shading

KEY	
1.	CERAMIC TILES
2.	TIMBER FLOOR
3.	WHITE RENDER
4.	BRICK
5.	TIMBER DECKING
6.	TIMBER STEPS
7.	TIMBER FRAMED WINDOW
8.	TIMBER FRAMED GLAZED DOOR
9.	STONE STEPS
10.	METAL RAILINGS
11.	STONE FLOORING
12.	STONE STEPS
13.	DOUBLE GLAZED METAL FRAMED SLIDING DOOR
14.	DOUBLE GLAZED METAL FRAMED SLIDING WINDOW
15.	STONE CLADDING
16.	NEW TIMBER FRAMED DOUBLE GLAZED WINDOW
17.	ROOFLIGHT
18.	FIXED DOUBLE GLAZED UNIT
19.	SEDUM ROOF

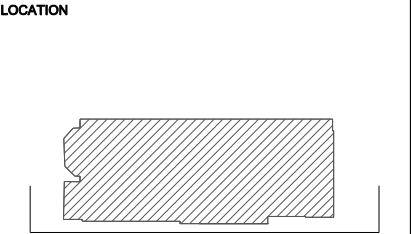

NOTES	
1.	Do not scale from this drawing.
2.	All dimensions to be checked on site by the contractor and such dimensions to be his responsibility.
3.	Report all drawing errors, omissions and discrepancies to the architect.
4.	This drawing and the works depicted are the copyright of this practice and may not be reproduced except by written permission.

LOOP ARCHITECTURE			
LOOP ARCHITECTURE LIMITED 168B St PAUL'S ROAD, LONDON, N1 2LL T/F 0207 364 1770 E INFO@LOOPARCHITECTURE.COM			
JOB 9A BELSIZE SQUARE LONDON NW3 4HT			
TITLE PROPOSED WEST ELEVATION			
DRAWN/CHECKED JV/PC	SCALE 1:100@A3, 1:50@A1	STATUS PLANNING	
PROJECT NO. 0814	DRAWING NO. AL_16	REVISION B	

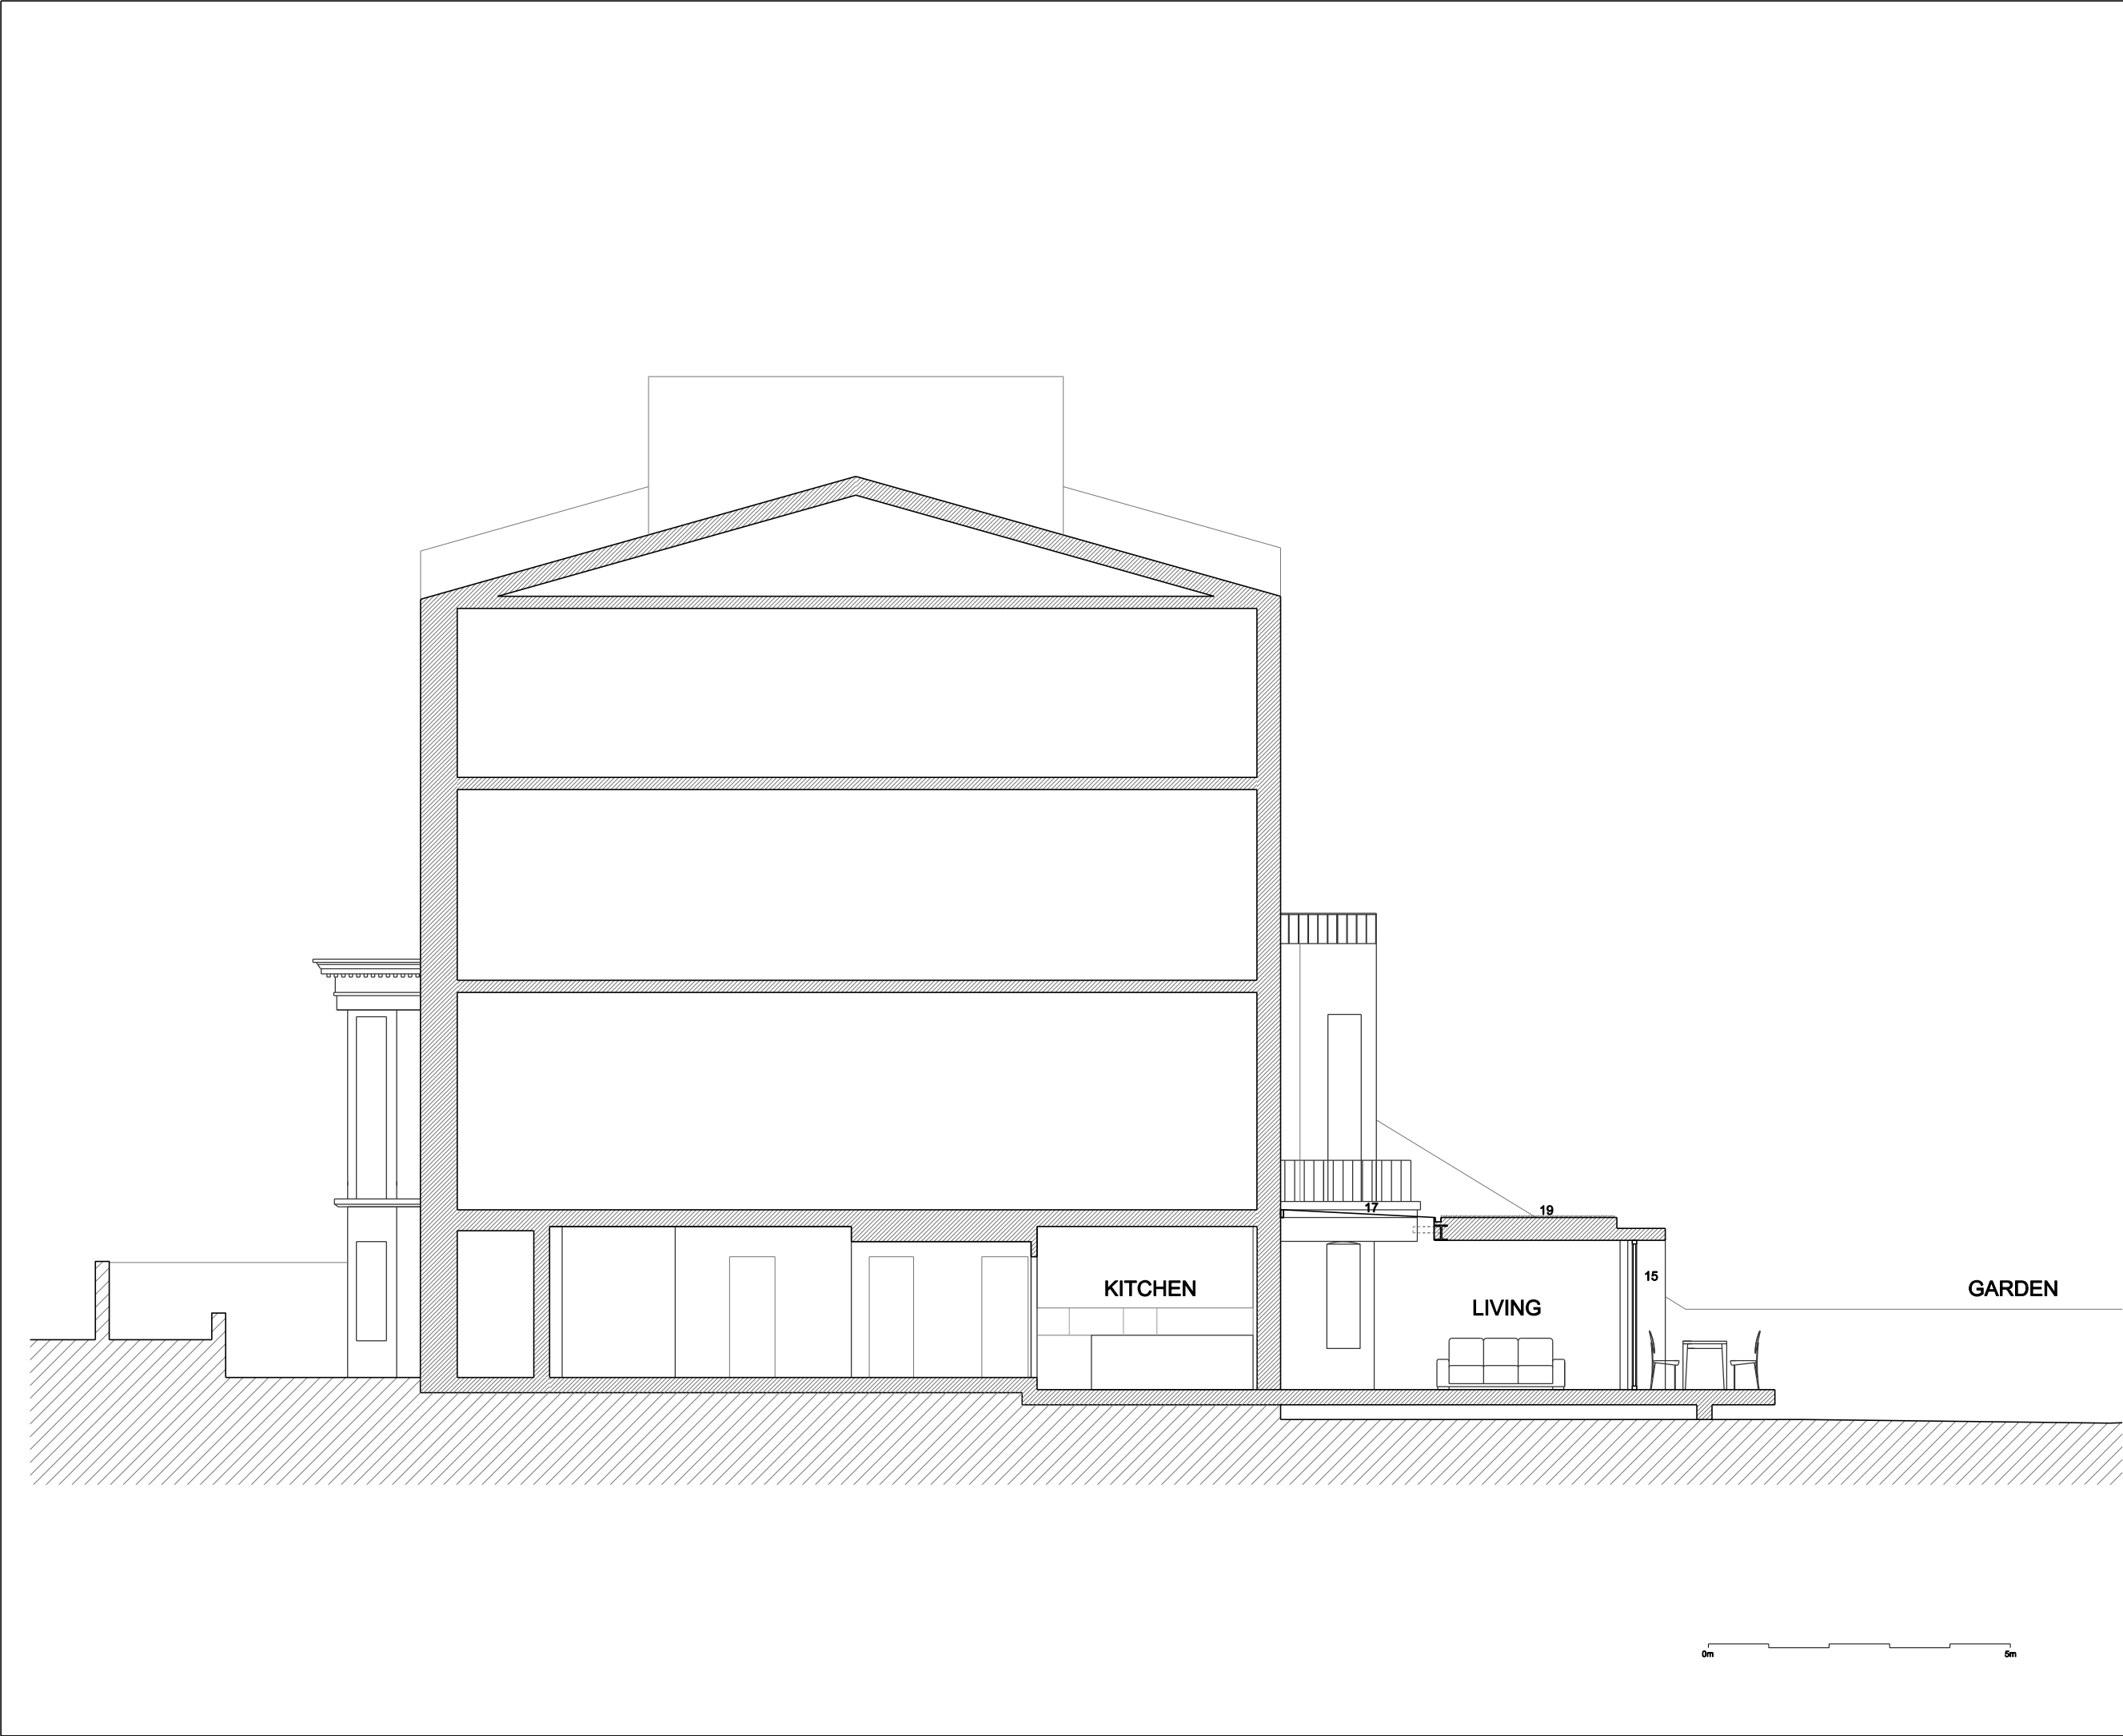

REVISIONS

REV	DATE	REVISION NOTES:
A	17/08/09	- Reduced length and width of new extension - Retention of bay window and stairs to balcony
B	29/09/09	- Reduced external terrace - Lines of proposed extension straightened and simplified to respect lines of existing building - Overhanging roof from initial design reduced - Additional external sliding louvres added to provide solar shading

KEY

1. CERAMIC TILES
2. TIMBER FLOOR
3. WHITE RENDER
4. BRICK
5. TIMBER DECKING
6. TIMBER STEPS
7. TIMBER FRAMED WINDOW
8. TIMBER FRAMED GLAZED DOOR
9. STONE STEPS
10. METAL RAILINGS
11. STONE FLOORING
12. STONE STEPS
13. DOUBLE GLAZED METAL FRAMED SLIDING DOOR
14. DOUBLE GLAZED METAL FRAMED SLIDING WINDOW
15. STONE CLADDING
16. NEW TIMBER FRAMED DOUBLE GLAZED WINDOW
17. ROOFLIGHT
18. FIXED DOUBLE GLAZED UNIT
19. SEDUM ROOF

LOCATION

A

A

NOTES

1. Do not scale from this drawing.
2. All dimensions to be checked on site by the contractor and such dimensions to be his responsibility.
3. Report all drawing errors, omissions and discrepancies to the architect.
4. This drawing and the works depicted are the copyright of this practice and may not be reproduced except by written permission


LOOP ARCHITECTURE

LOOP ARCHITECTURE LIMITED
168B St PAUL'S ROAD, LONDON, N1 2LL
T/F 0207 354 1770 E INFO@LOOPARCHITECTURE.COM

JOB
9A BELSIZE SQUARE
LONDON NW3 4HT

TITLE
PROPOSED SECTION AA

DRAWN/CHECKED JV/PC	SCALE 1:100@A3, 1:50@A1	STATUS PLANNING
PROJECT NO. 0814	DRAWING NO. AL_17	REVISION B

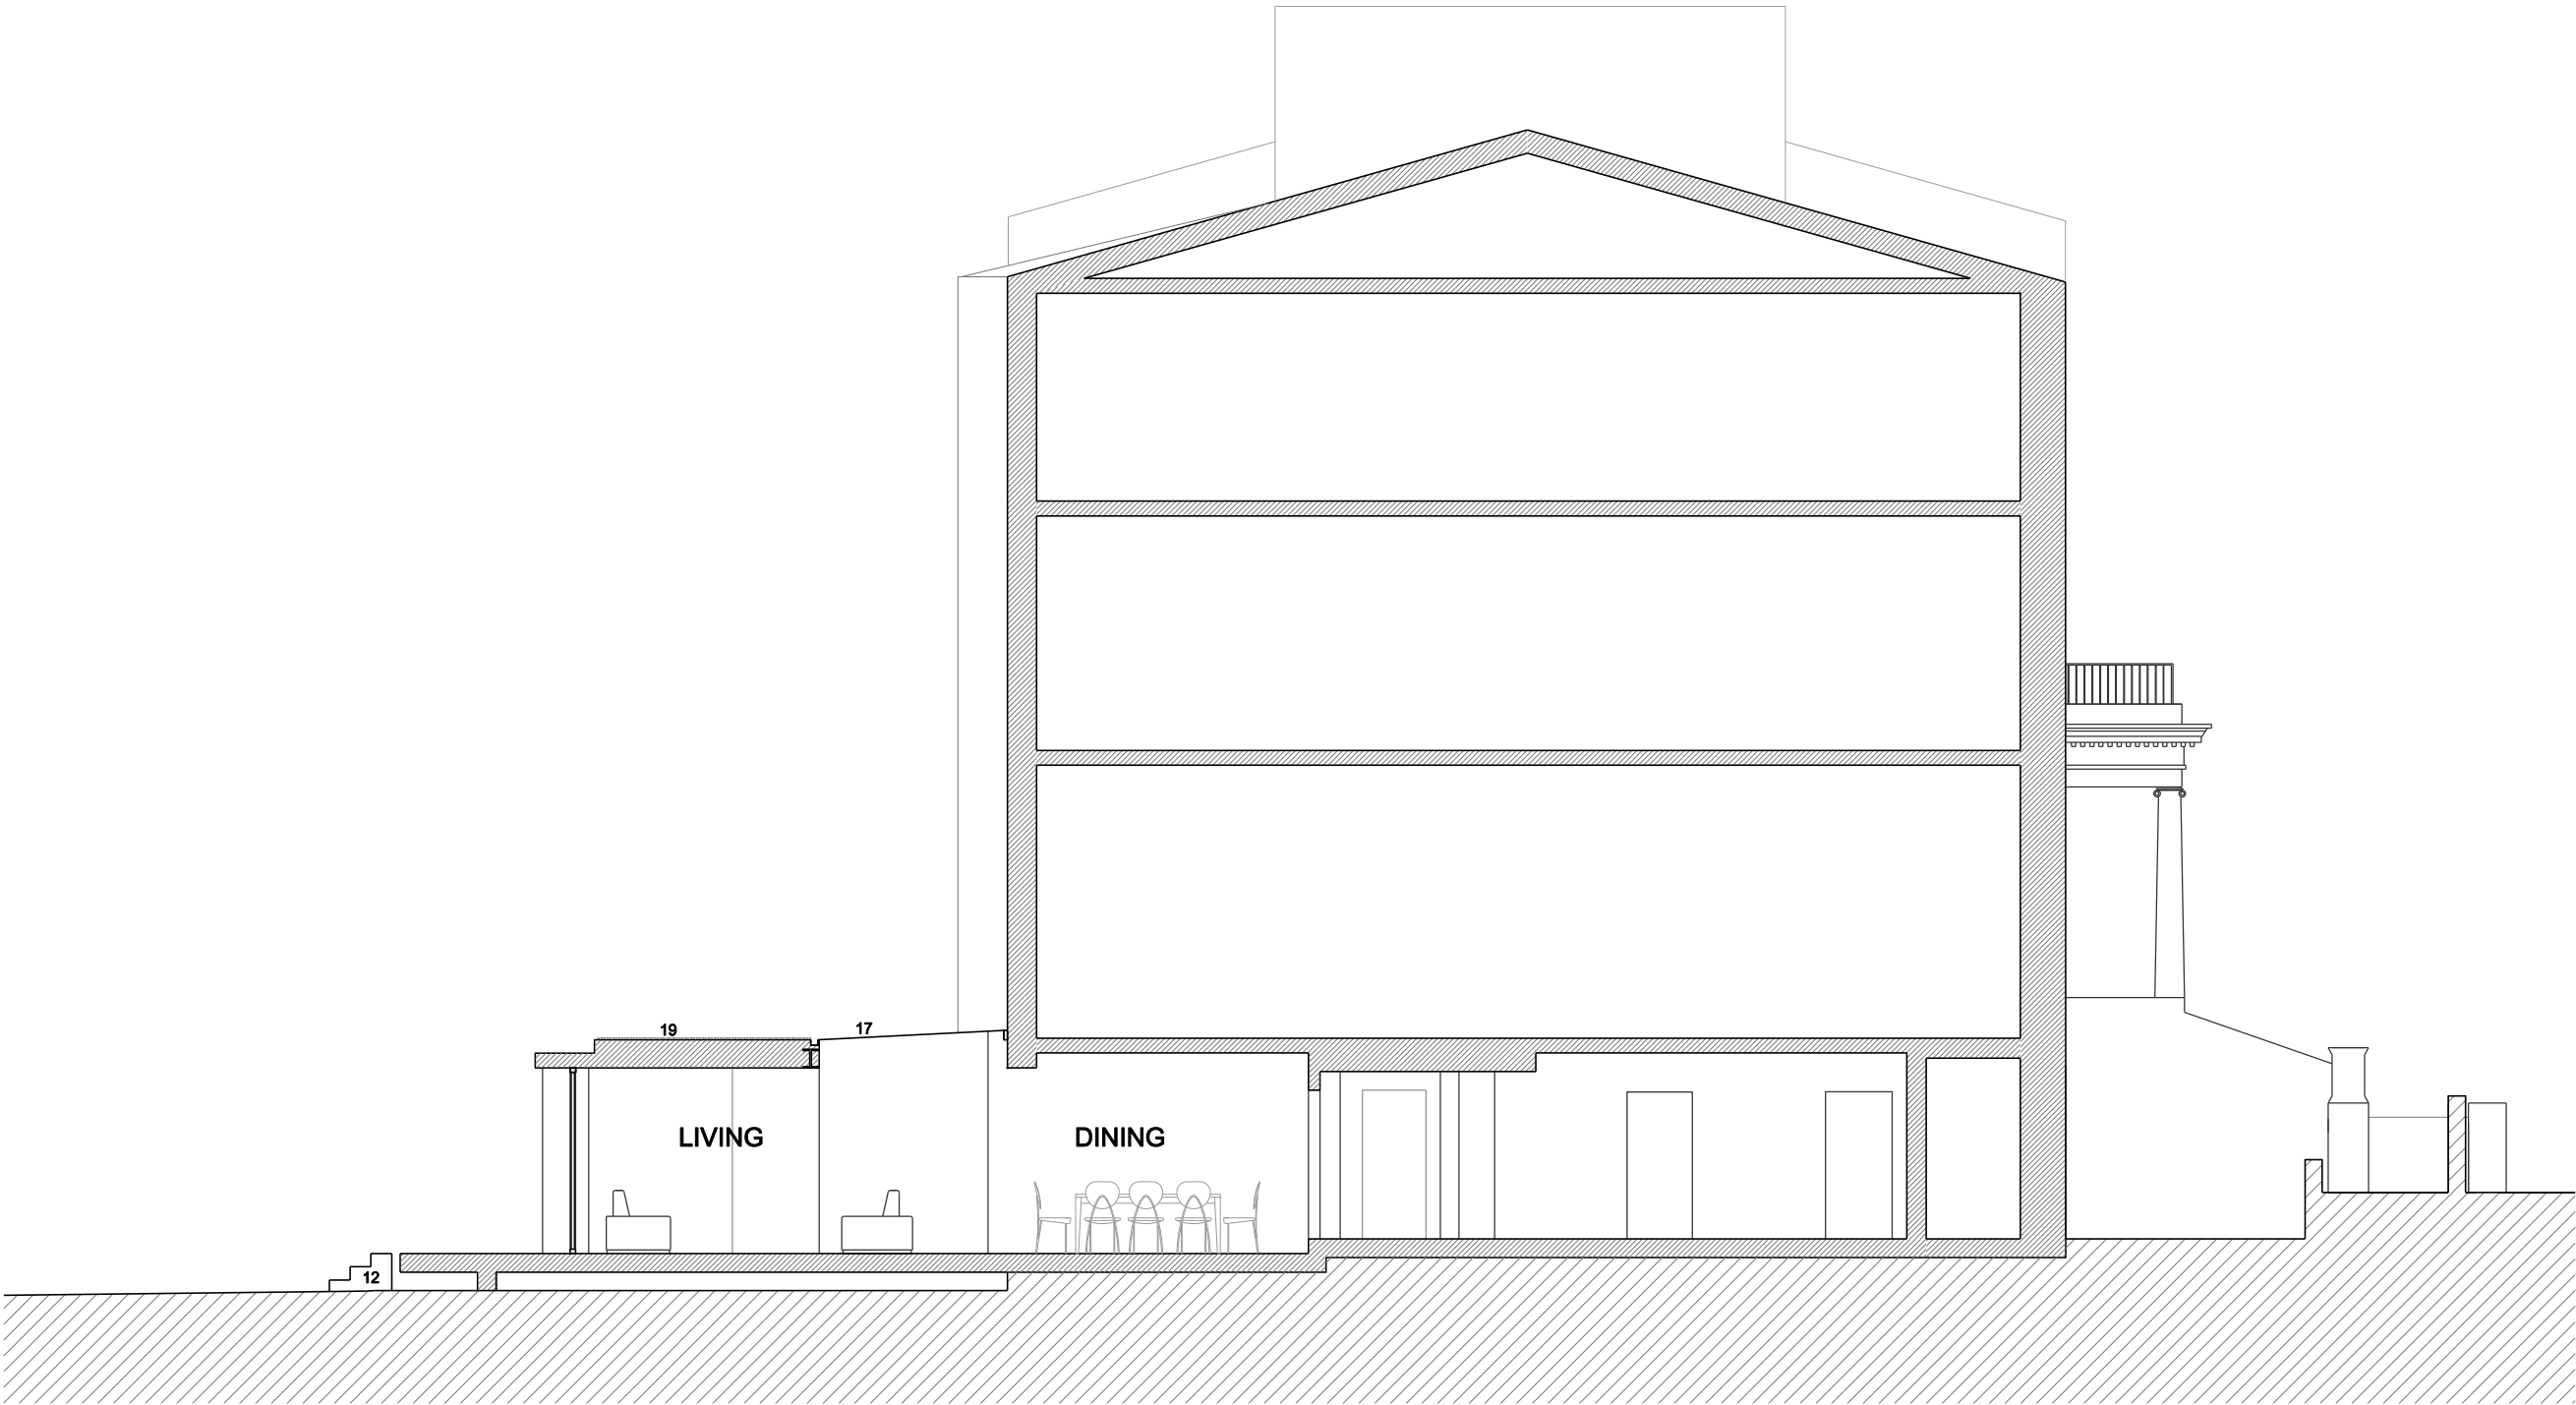

REVISIONS

REV	DATE	REVISION NOTES:
A	17/08/09	- Reduced length and width of new extension - Retention of bay window and stairs to balcony
B	28/09/09	- Reduced external terrace - Lines of proposed extension straightened and simplified to respect lines of existing building - Overhanging roof from initial design reduced - Additional external sliding louvres added to provide solar shading

KEY

1. CERAMIC TILES

2. TIMBER FLOOR

3. WHITE RENDER

4. BRICK

5. TIMBER DECKING

6. TIMBER STEPS

7. TIMBER FRAMED WINDOW

8. TIMBER FRAMED GLAZED DOOR

9. STONE STEPS

10. METAL RAILINGS

11. STONE FLOORING

12. STONE STEPS

13. DOUBLE GLAZED METAL FRAMED SLIDING DOOR

14. DOUBLE GLAZED METAL FRAMED SLIDING WINDOW

15. STONE CLADDING

16. NEW TIMBER FRAMED DOUBLE GLAZED WINDOW

17. ROOFLIGHT

18. FIXED DOUBLE GLAZED UNIT

19. SEDUM ROOF

LOCATION

NOTES

1. Do not scale from this drawing.

2. All dimensions to be checked on site by the contractor and such dimensions to be his responsibility.

3. Report all drawing errors, omissions and discrepancies to the architect.

4. This drawing and the works depicted are the copyright of this practice and may not be reproduced except by written permission

LOOP ARCHITECTURE

LOOP ARCHITECTURE LIMITED
168B ST PAULS ROAD, LONDON, N1 2LL
T/F 0207 364 1770 E INFO@LOOPARCHITECTURE.COM


JOB

9A BELSIZE SQUARE
LONDON NW3 4HT

TITLE

PROPOSED SECTION BB

DRAWN/CHECKED JV/PC	SCALE 1:100@A3, 1:50@A1	STATUS PLANNING
PROJECT NO. 0814	DRAWING NO. AL_18	REVISION B

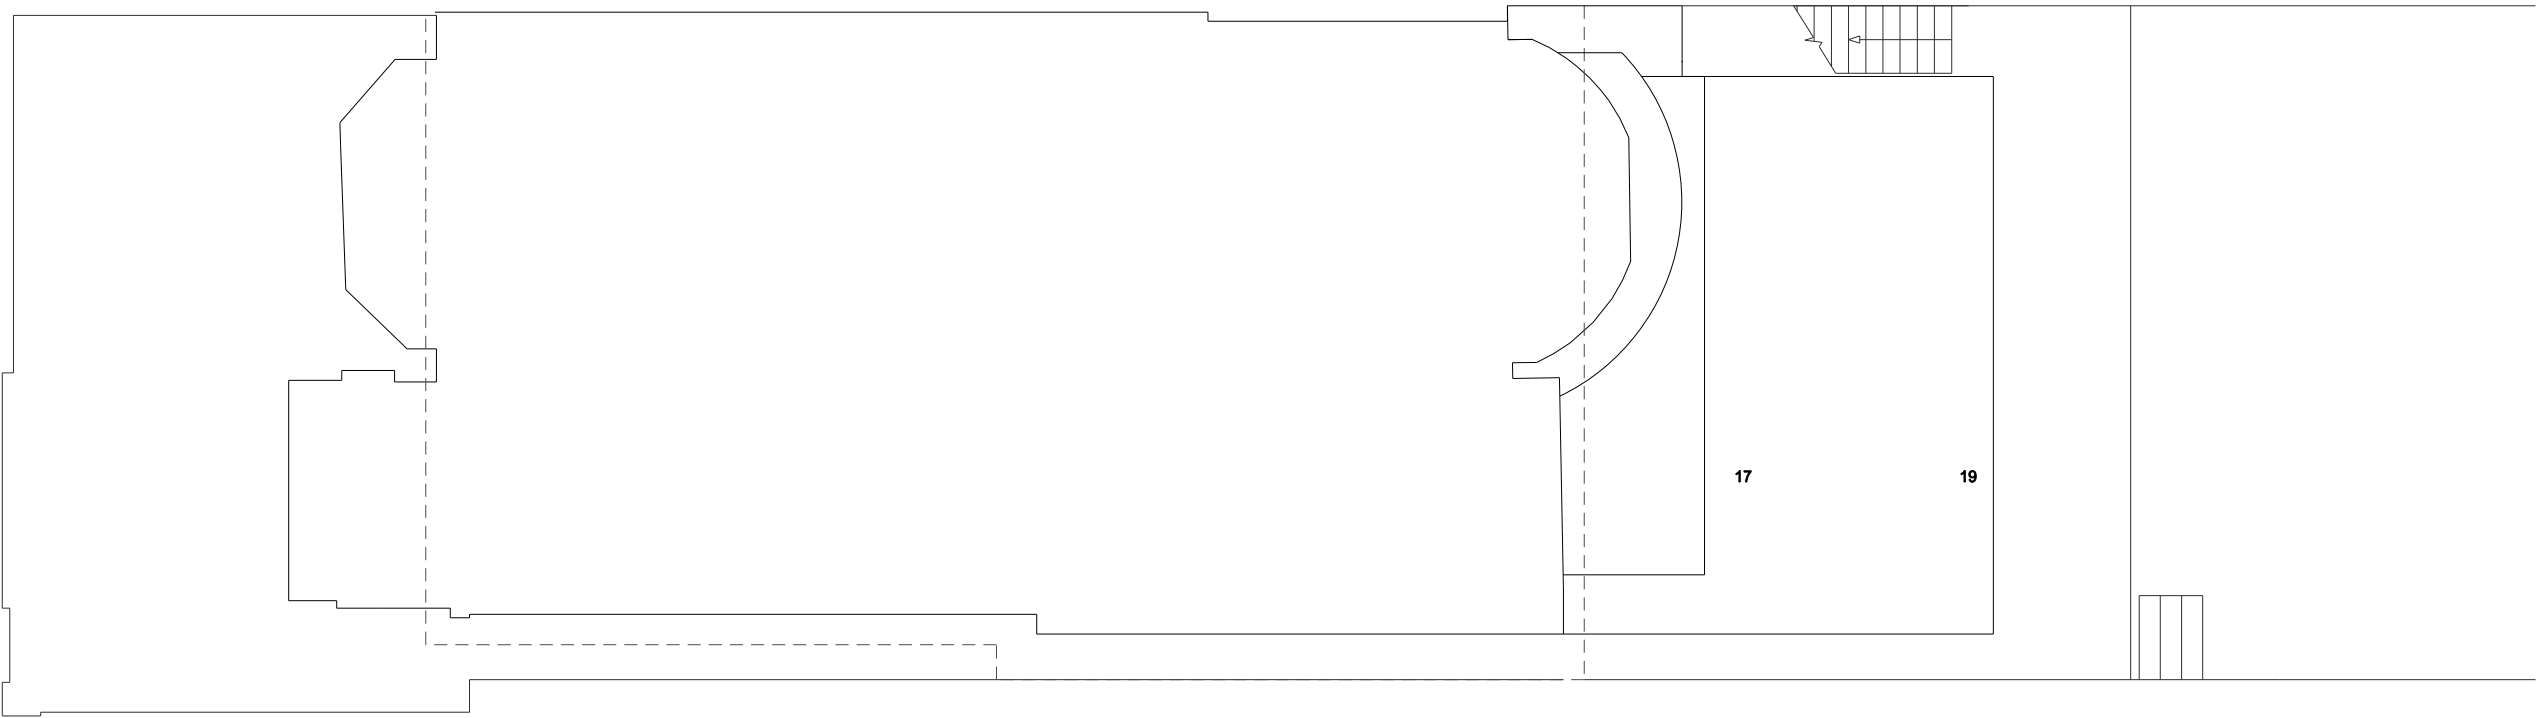

REVISIONS

REV	DATE	REVISION NOTES:
A	17/08/09	- Reduced length and width of new extension - Retention of bay window and stairs to balcony
B	29/09/09	- Reduced external terrace - Lines of proposed extension straightened and simplified to respect lines of existing building - Overhanging roof from initial design reduced - Additional external sliding louvers added to provide solar shading

KEY

1. CERAMIC TILES
2. TIMBER FLOOR
3. WHITE RENDER
4. BRICK
5. TIMBER DECKING
6. TIMBER STEPS
7. TIMBER FRAMED WINDOW
8. TIMBER FRAMED GLAZED DOOR
9. STONE STEPS
10. METAL RAILINGS
11. STONE FLOORING
12. STONE STEPS
13. DOUBLE GLAZED METAL FRAMED SLIDING DOOR
14. DOUBLE GLAZED METAL FRAMED SLIDING WINDOW
15. STONE CLADDING
16. NEW TIMBER FRAMED DOUBLE GLAZED WINDOW
17. ROOFLIGHT
18. FIXED DOUBLE GLAZED UNIT
19. SEDUM ROOF

LOCATION

NOTES

1. Do not scale from this drawing.
2. All dimensions to be checked on site by the contractor and such dimensions to be his responsibility.
3. Report all drawing errors, omissions and discrepancies to the architect.
4. This drawing and the works depicted are the copyright of this practice and may not be reproduced except by written permission.

LOOP ARCHITECTURE

LOOP ARCHITECTURE LIMITED
168B St PAUL'S ROAD, LONDON, N1 2LL
T/F 0207 364 1770 E INFO@LOOPARCHITECTURE.COM

JOB


9A BELSIZE SQUARE
LONDON NW3 4HT

TITLE

PROPOSED ROOF PLAN

DRAWN/CHECKED	SCALE	STATUS
JV/PC	1:100@A3, 1:50@A1	PLANNING

PROJECT NO.	DRAWING NO.	REVISION
0814	0814_AL_19	B

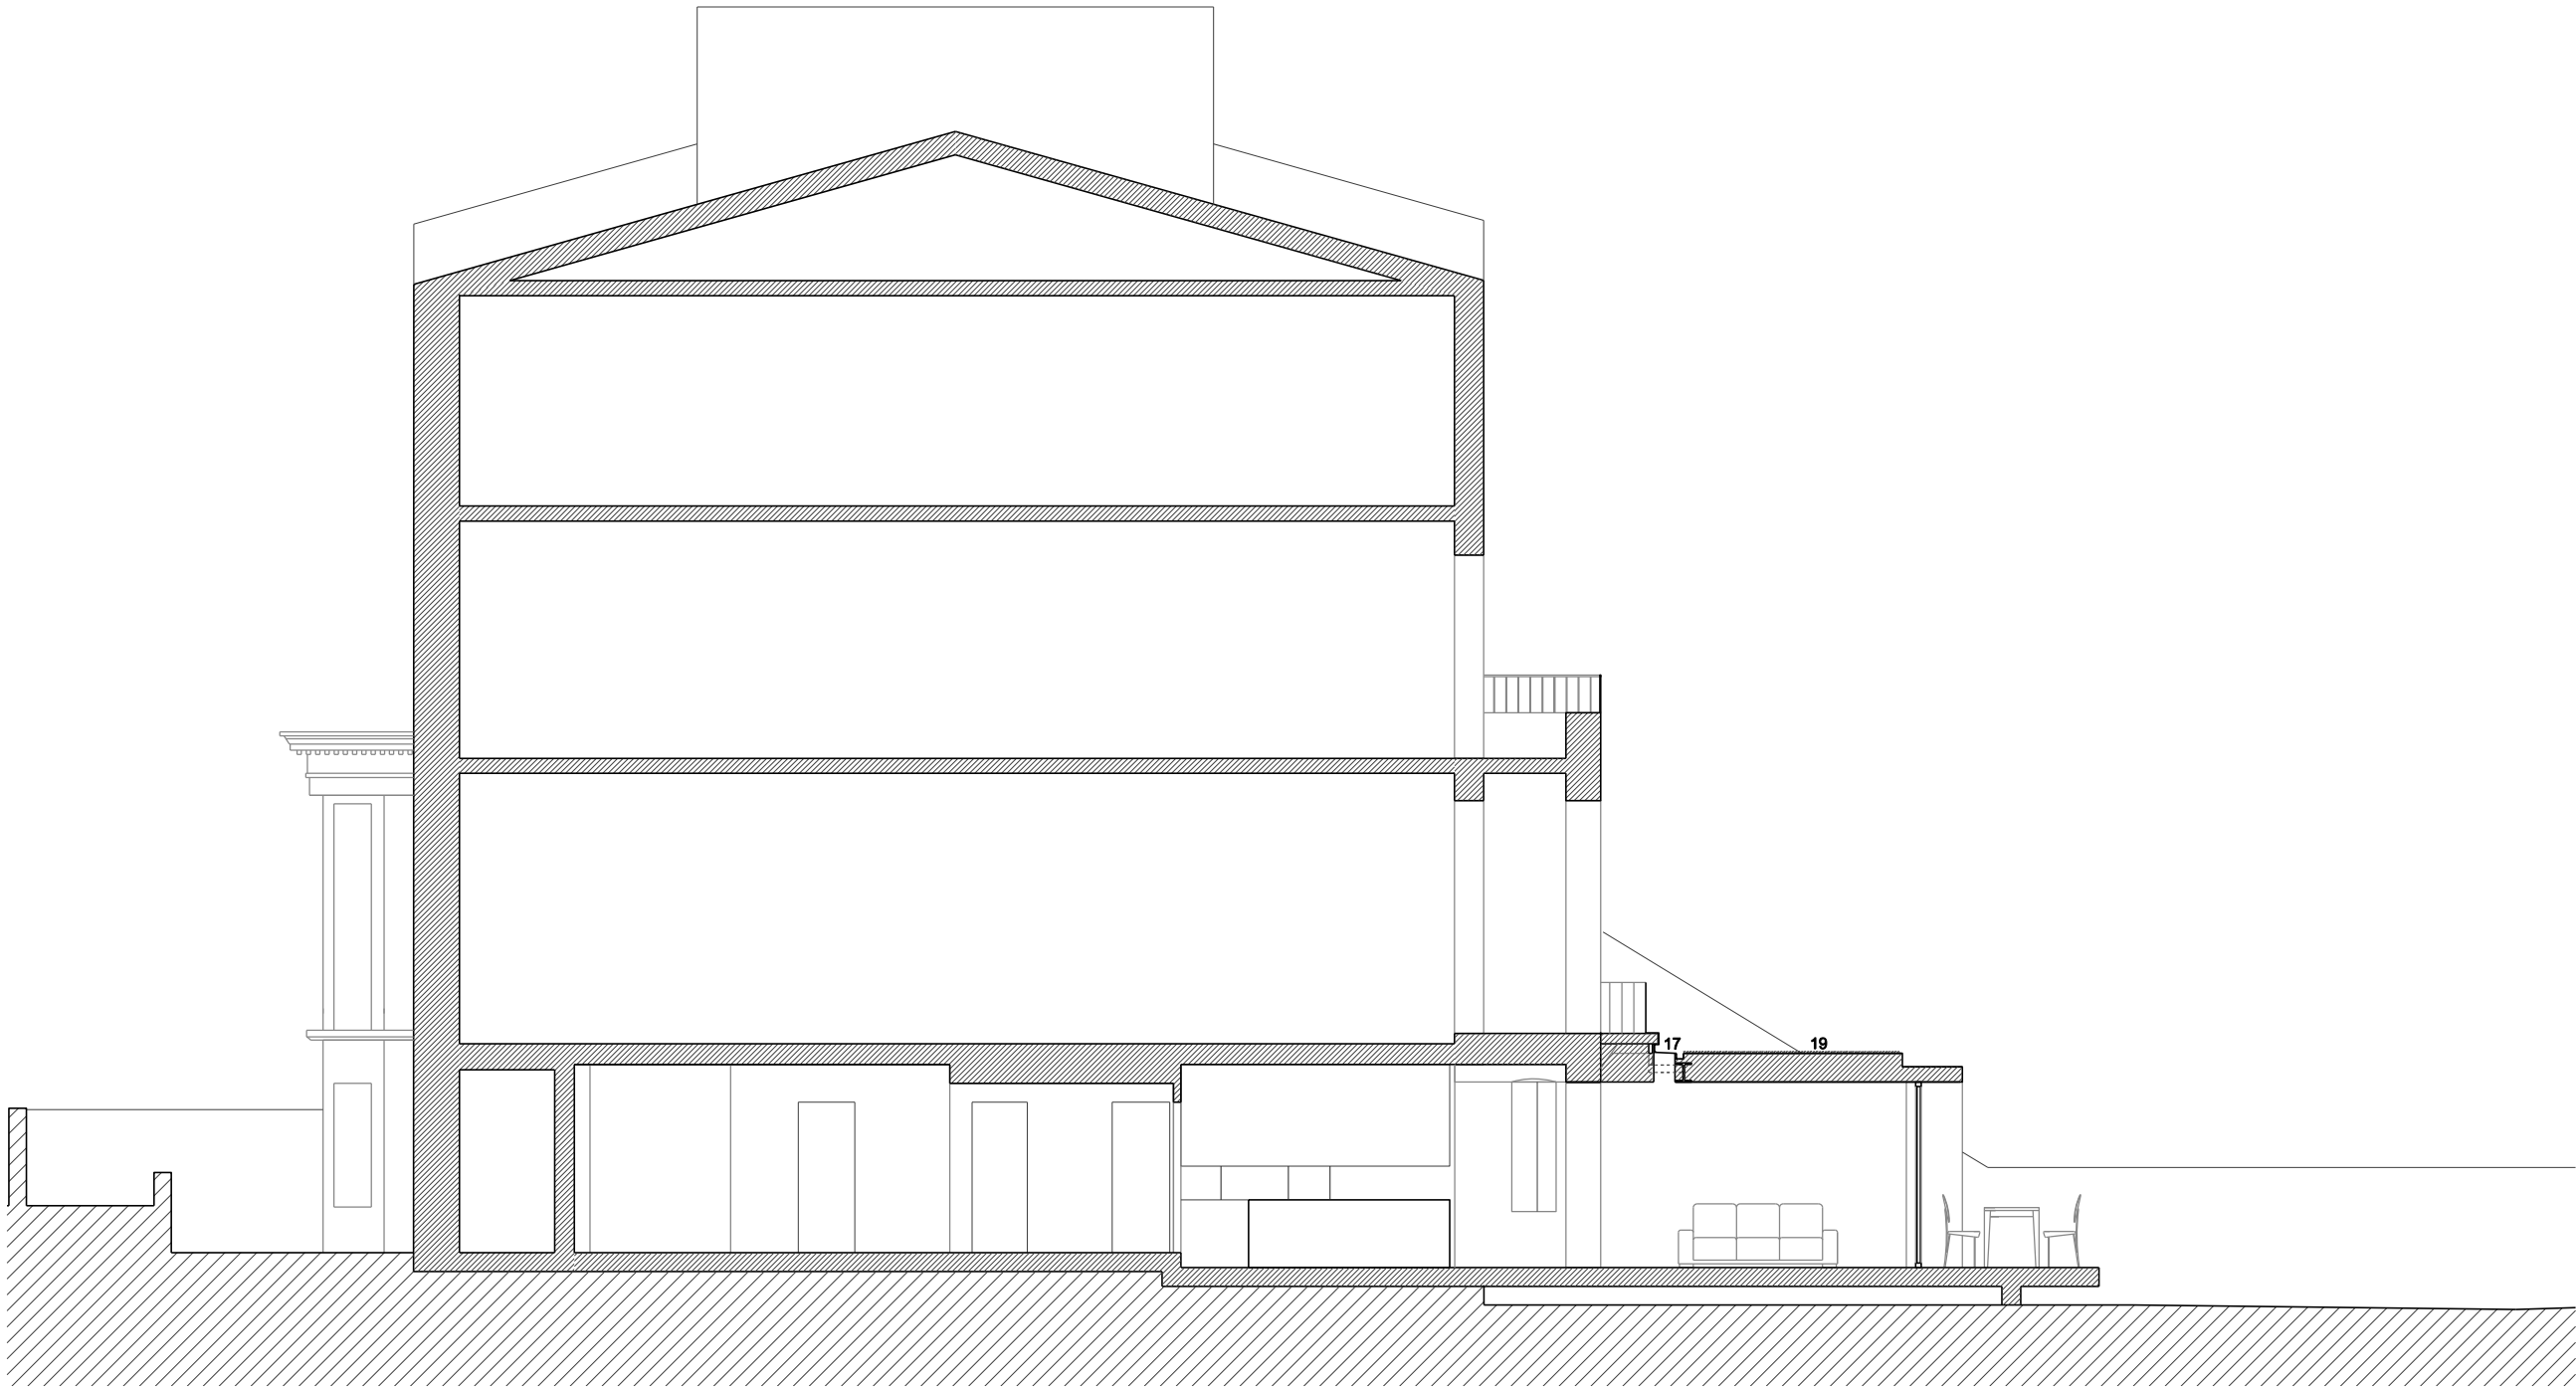


REVISIONS

KEY

1. CERAMIC TILES
2. TIMBER FLOOR
3. WHITE RENDER
4. BRICK
5. TIMBER DECKING
6. TIMBER STEPS
7. TIMBER FRAMED WINDOW
8. TIMBER FRAMED GLAZED DOOR
9. STONE STEPS
10. METAL RAILINGS
11. STONE FLOORING
12. STONE STEPS
13. DOUBLE GLAZED METAL FRAMED SLIDING DOOR
14. DOUBLE GLAZED METAL FRAMED SLIDING WINDOW
15. STONE CLADDING
16. NEW TIMBER FRAMED DOUBLE GLAZED WINDOW
17. ROOFLIGHT
18. FIXED DOUBLE GLAZED UNIT
19. SEDUM ROOF

LOCATION

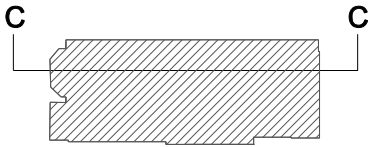

NOTES

1. Do not scale from this drawing.
2. All dimensions to be checked on site by the contractor and such dimensions to be his responsibility.
3. Report all drawing errors, omissions and discrepancies to the architect.
4. This drawing and the works depicted are the copyright of this practice and may not be reproduced except by written permission.


LOOP ARCHITECTURE

LOOP ARCHITECTURE LIMITED
168B ST PAUL'S ROAD, LONDON, N1 2LL
T/F 0207 354 1770 E INFO@LOOPARCHITECTURE.COM

JOB
9A BELSIZE SQUARE
LONDON NW3 4HT

TITLE
SECTION CC

DRAWN/CHECKED	SCALE	STATUS
JV/PC	1:100@A3, 1:50@A1	PLANNING
PROJECT NO.	DRAWING NO.	REVISION
0814	AL_20	

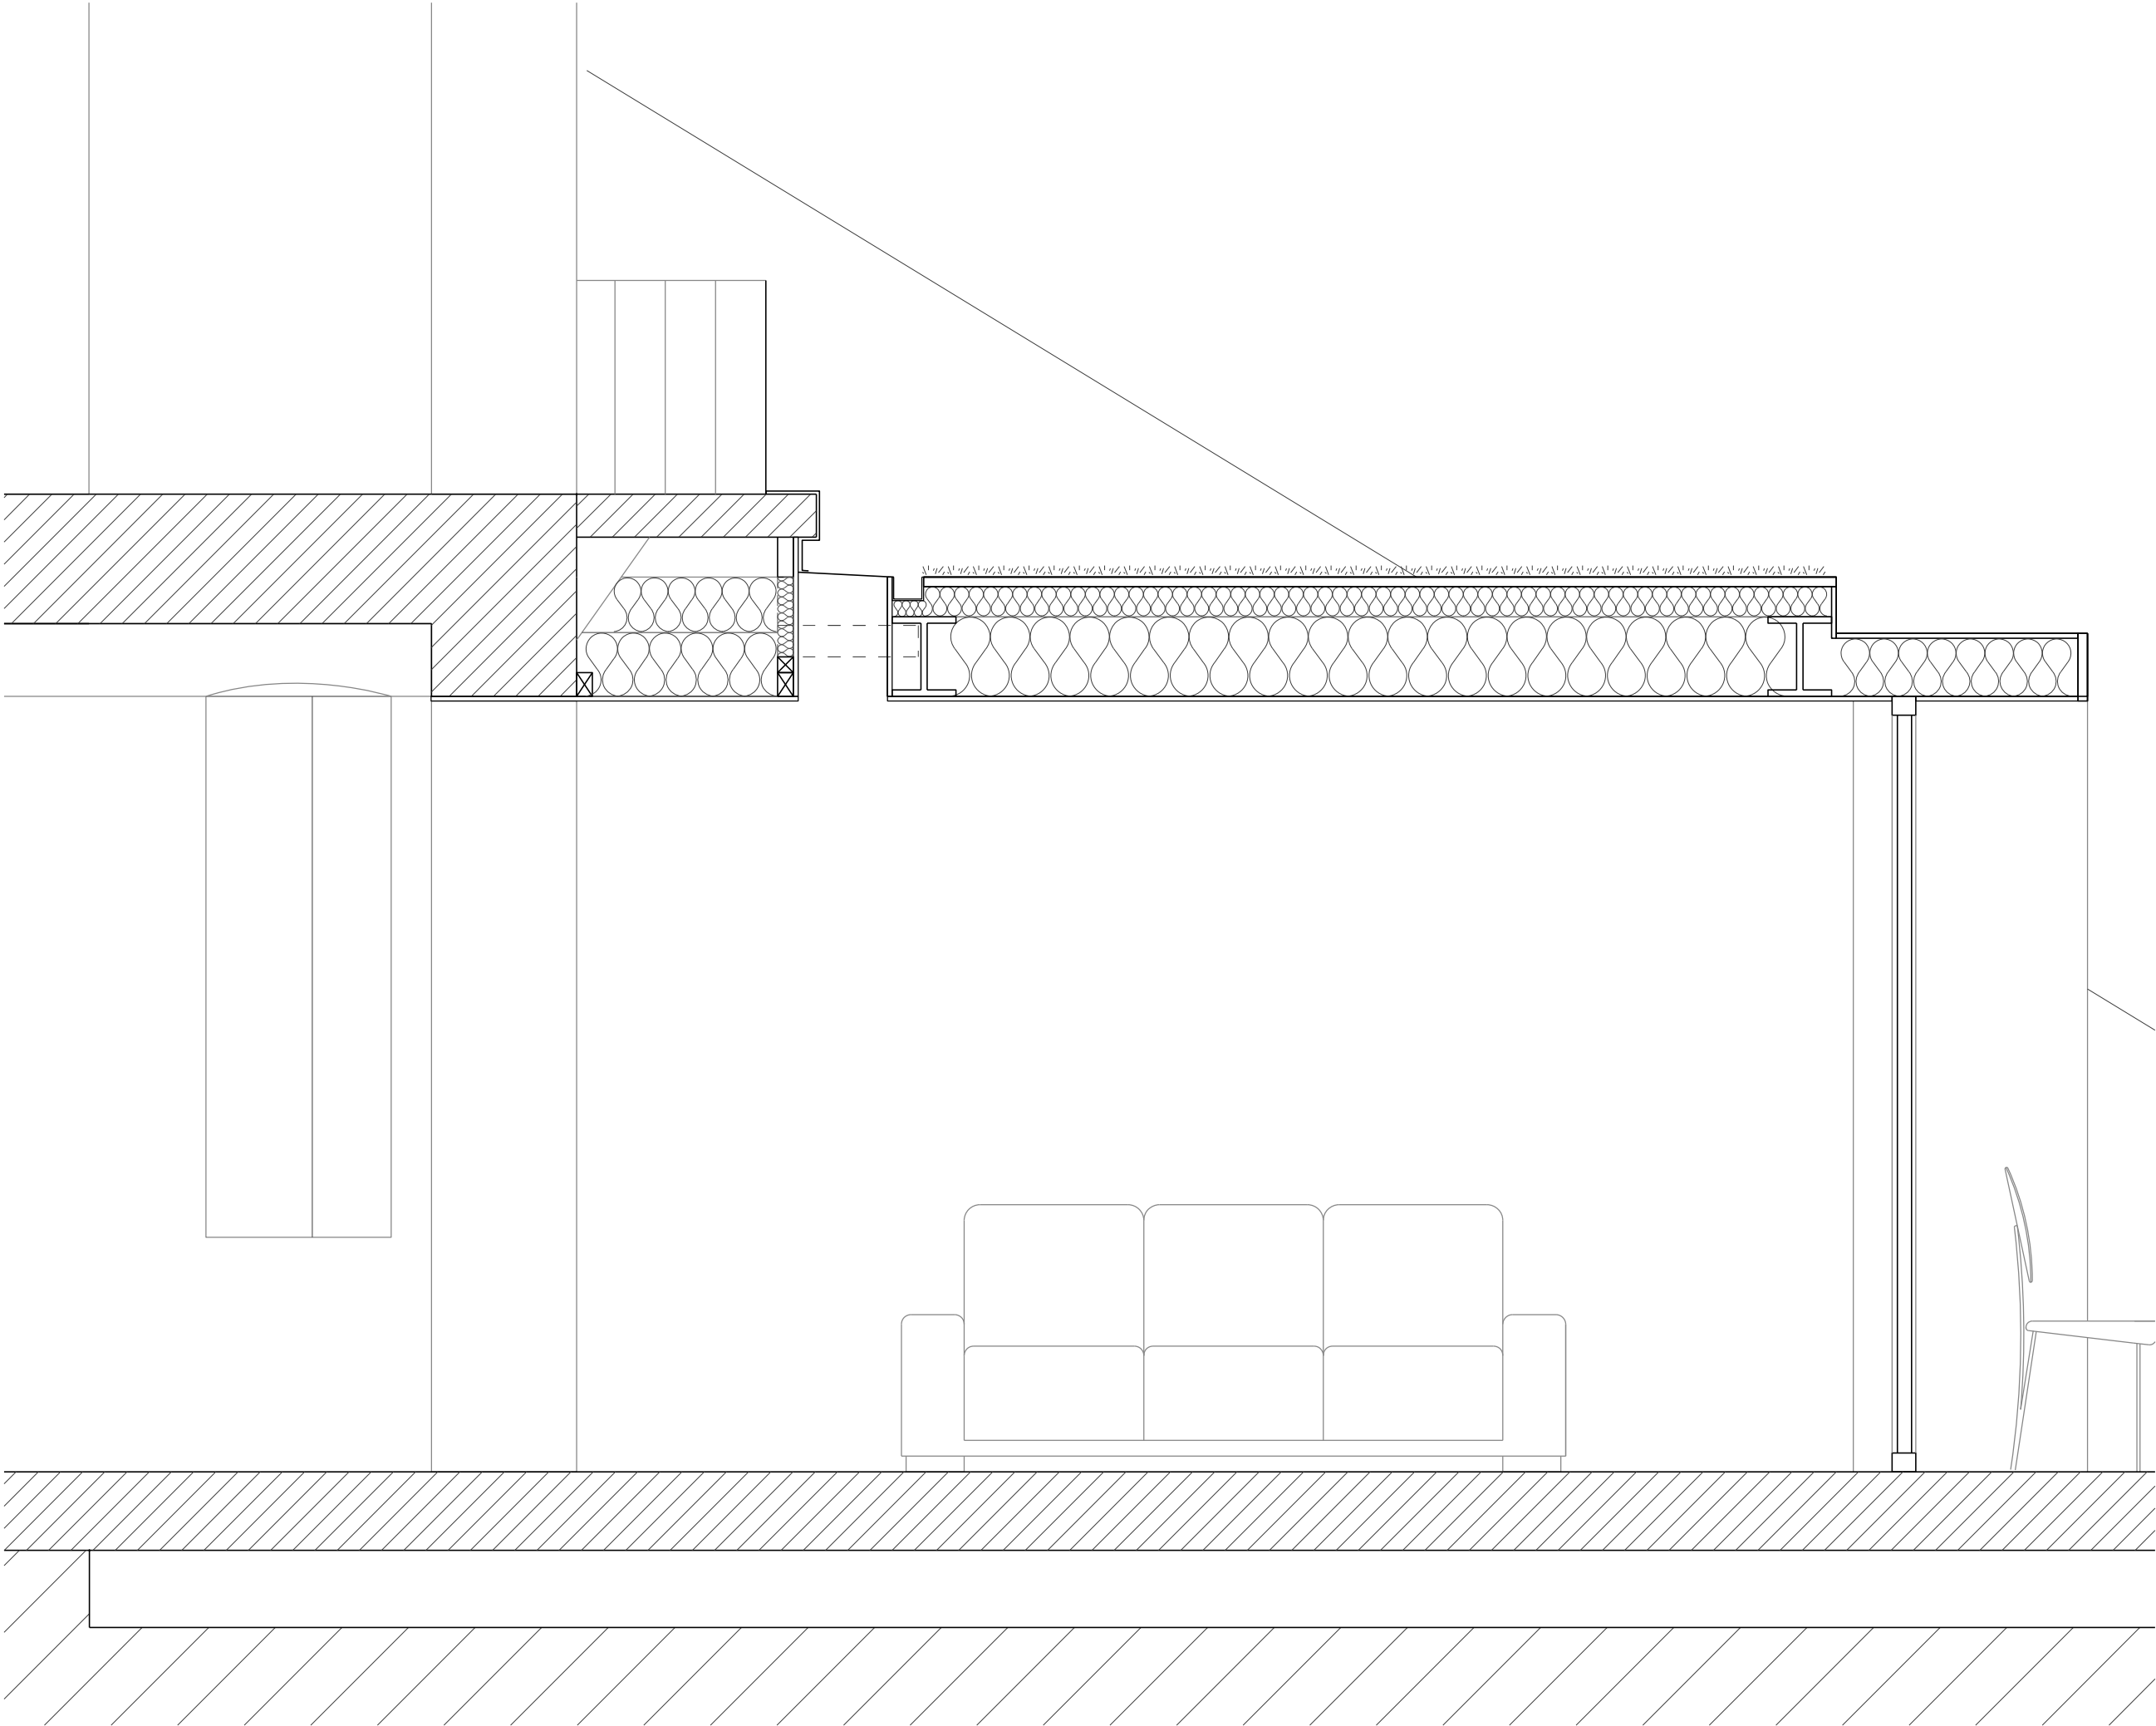


REVISIONS

KEY

1. CERAMIC TILES
2. TIMBER FLOOR
3. WHITE RENDER
4. BRICK
5. TIMBER DECKING
6. TIMBER STEPS
7. TIMBER FRAMED WINDOW
8. TIMBER FRAMED GLAZED DOOR
9. STONE STEPS
10. METAL RAILINGS
11. STONE FLOORING
12. STONE STEPS
13. DOUBLE GLAZED METAL FRAMED SLIDING DOOR
14. DOUBLE GLAZED METAL FRAMED SLIDING WINDOW
15. STONE CLADDING
16. NEW TIMBER FRAMED DOUBLE GLAZED WINDOW
17. ROOFLIGHT
18. FIXED DOUBLE GLAZED UNIT
19. SEDUM ROOF

LOCATION

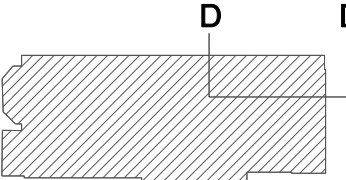

NOTES

1. Do not scale from this drawing.
2. All dimensions to be checked on site by the contractor and such dimensions to be his responsibility.
3. Report all drawing errors, omissions and discrepancies to the architect.
4. This drawing and the works depicted are the copyright of the practice and may not be reproduced except by written permission.

LOOP ARCHITECTURE

LOOP ARCHITECTURE LIMITED
168B ST PAUL'S ROAD, LONDON, N1 2LL
T/F 0207 354 1770 E INFO@LOOPARCHITECTURE.COM

JOB
9A BELSIZE SQUARE
LONDON NW3 4HT

TITLE
SECTION DD

DRAWN/CHECKED JV/PC	SCALE 1:20@A3	STATUS PLANNING
PROJECT NO. 0814	DRAWING NO. AL_21	REVISION