



METERS  
SCALE 1:50  
0 1

Contact  
**RACHEL DEAN**  
**28 ASKEW CRESCENT**  
**LONDON W12 9DP**  
**TEL 020 8749 5858**

Client / Project  
**EVA & ANDREW HALPER**  
**FLAT C 52 BELSIZE PARK GARDENS**  
**LONDON**  
**NW3 4ND**


Title  
**FRONT ELEVATION PROPOSED [REV 1A]**  
Scale  
**1:50 @ A3**

Design & Ameds  
**ML**  
Checked by  
**RD**

Dwg. no.  
**FE-01A**  
Date  
**01/10/09**

Project no.  
**BP0209**  
Revision  
**1**

BELSIZE  
PARK  
GARDENS

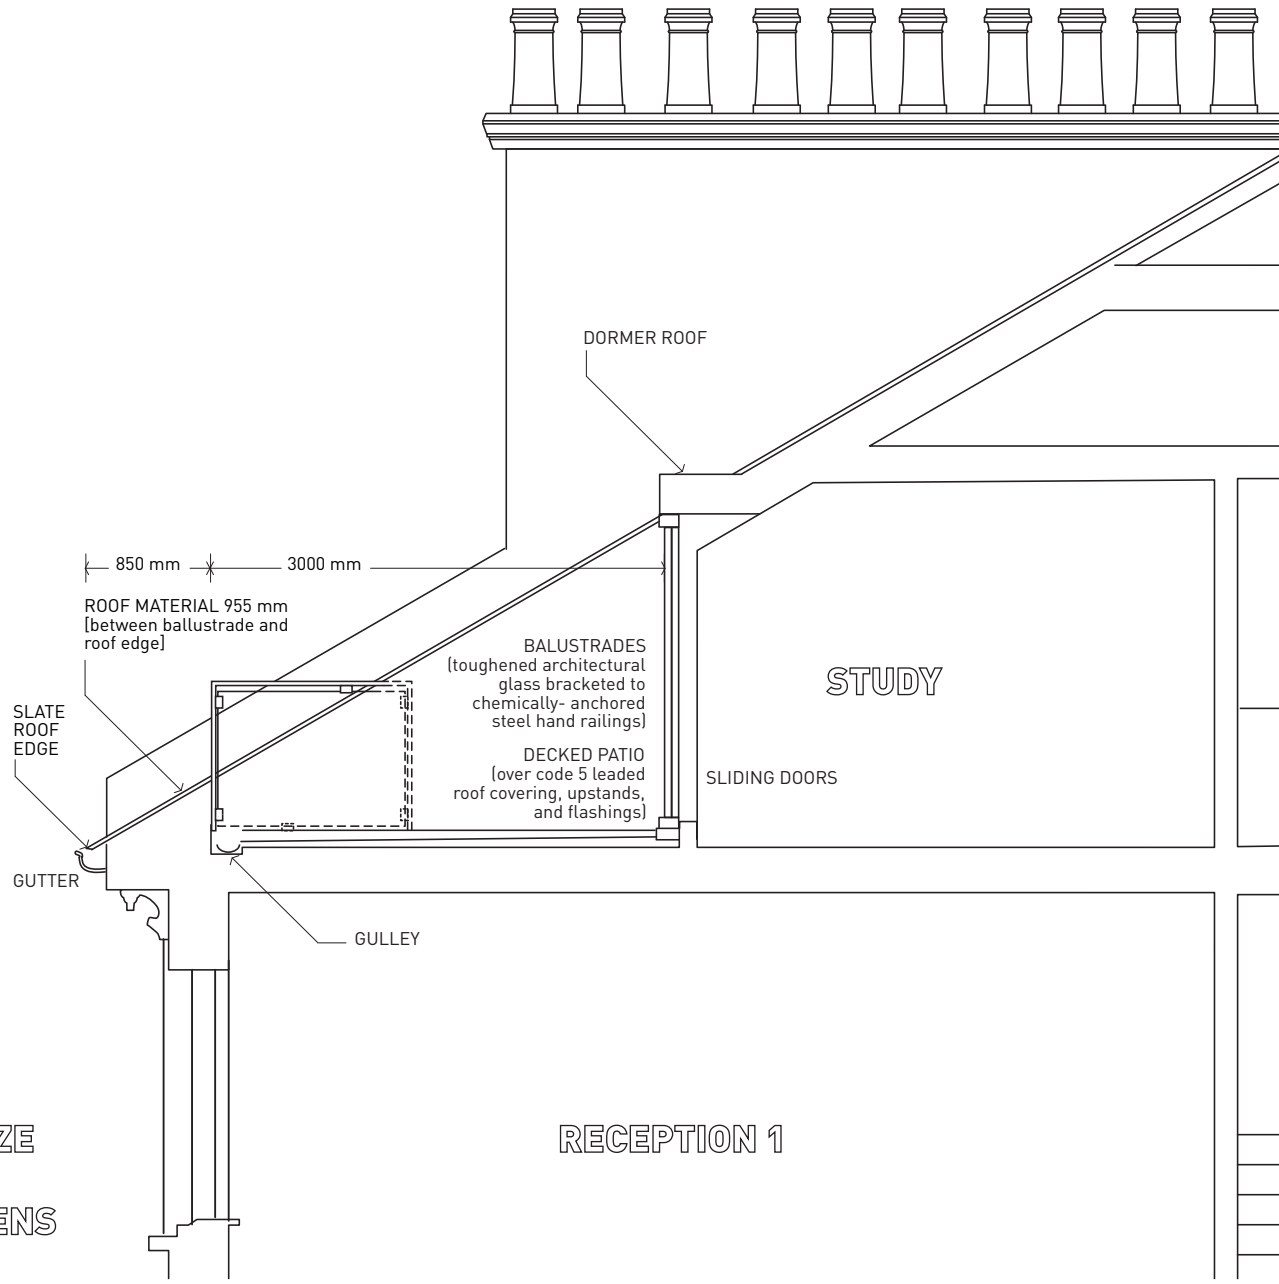

RECEPTION 1

STUDY

DORMER ROOF

SLIDING DOORS

BALUSTRADES  
(toughened architectural  
glass bracketed to  
chemically- anchored  
steel hand railings)

DECKED PATIO  
(over code 5 leaded  
roof covering, upstands,  
and flashings)

ROOF MATERIAL 955 mm  
[between ballustrade and  
roof edge]

SLATE  
ROOF  
EDGE

GUTTER

GULLEY

METERS  
SCALE 1: 50  
0 1

Contact  
**RACHEL DEAN**  
**28 ASKEW CRESCENT**  
**LONDON W12 9DP**  
**TEL 020 8749 5858**

Client / Project  
**EVA & ANDREW HALPER**  
**FLAT C 52 BELSIZE PARK GARDENS**  
**LONDON**  
**NW3 4ND**

Title  
**SECAA PROPOSED - 02 [REV 1A]**

Scale  
**1:50 @ A3**

Design & Ameds  
**SECAA-01A ML**



Checked by  
**RD**

Dwg. no.  
**SECAA-01A ML**

Date  
**01/10/09**

Project no.  
**BP0209**

Revision  
**1**

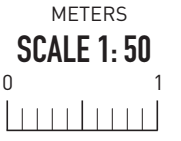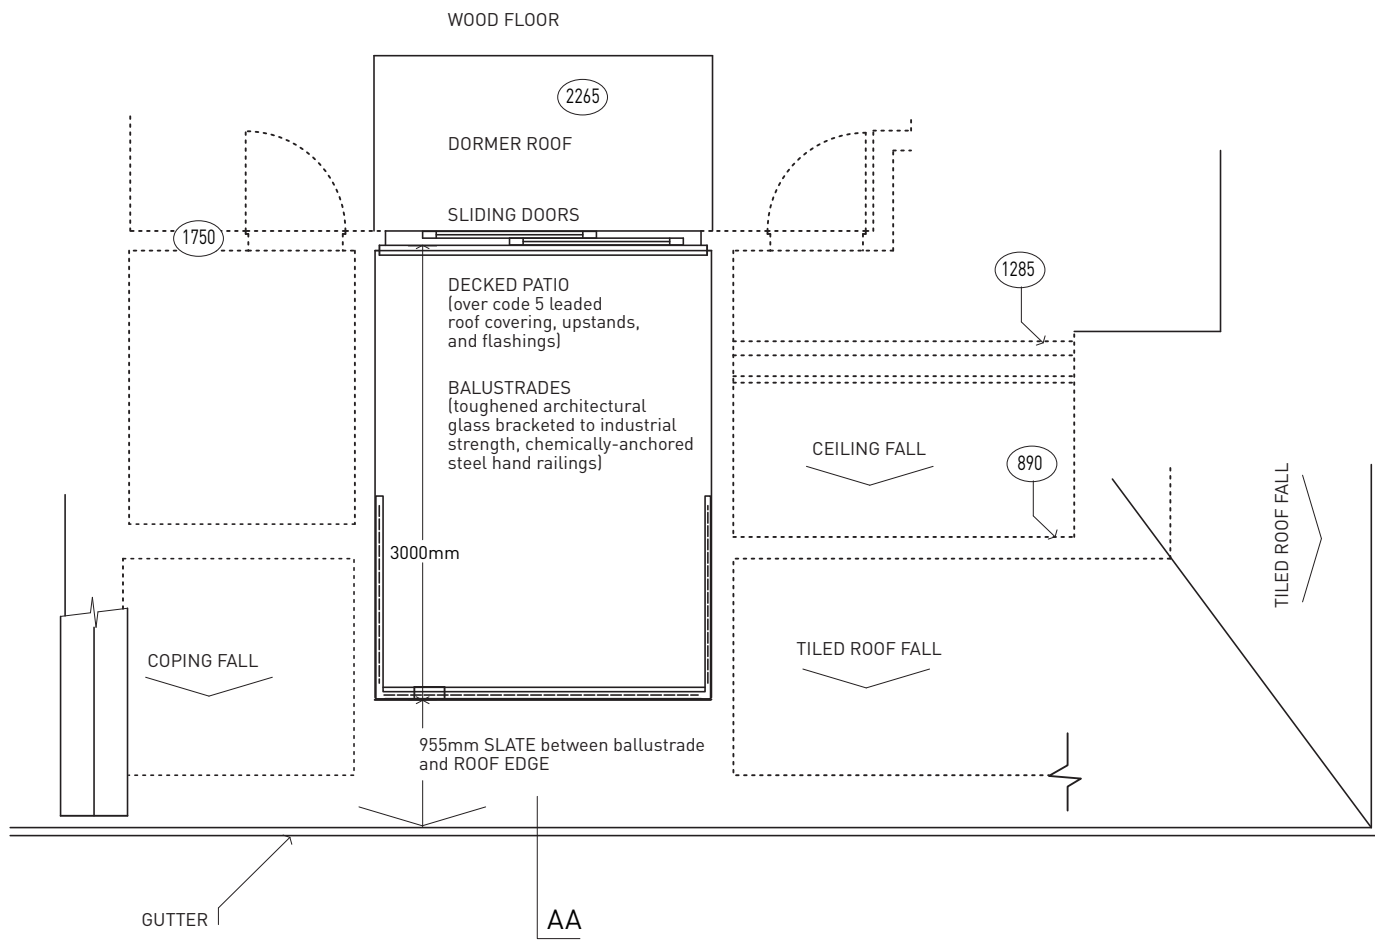

Contact  
**RACHEL DEAN**  
**28 ASKEW CRESCENT**  
**LONDON W12 9DP**  
**TEL 020 8749 5858**

Client / Project  
**EVA & ANDREW HALPER**  
**FLAT C 52 BELSIZE PARK GARDENS**  
**LONDON**  
**NW3 4ND**

Title  
**TERRACE FLOORPLAN PROPOSED [REV 1A]**

Scale  
**1:50 @ A3**

Design & Ameds  
**ML**

Checked by  
**RD**

Dwg. no.  
**TERFP-01A**

Date  
**01/10/09**

Project no.  
**BP0209**

Revision  
**1**