


INDICATES NEW STRUCTURE

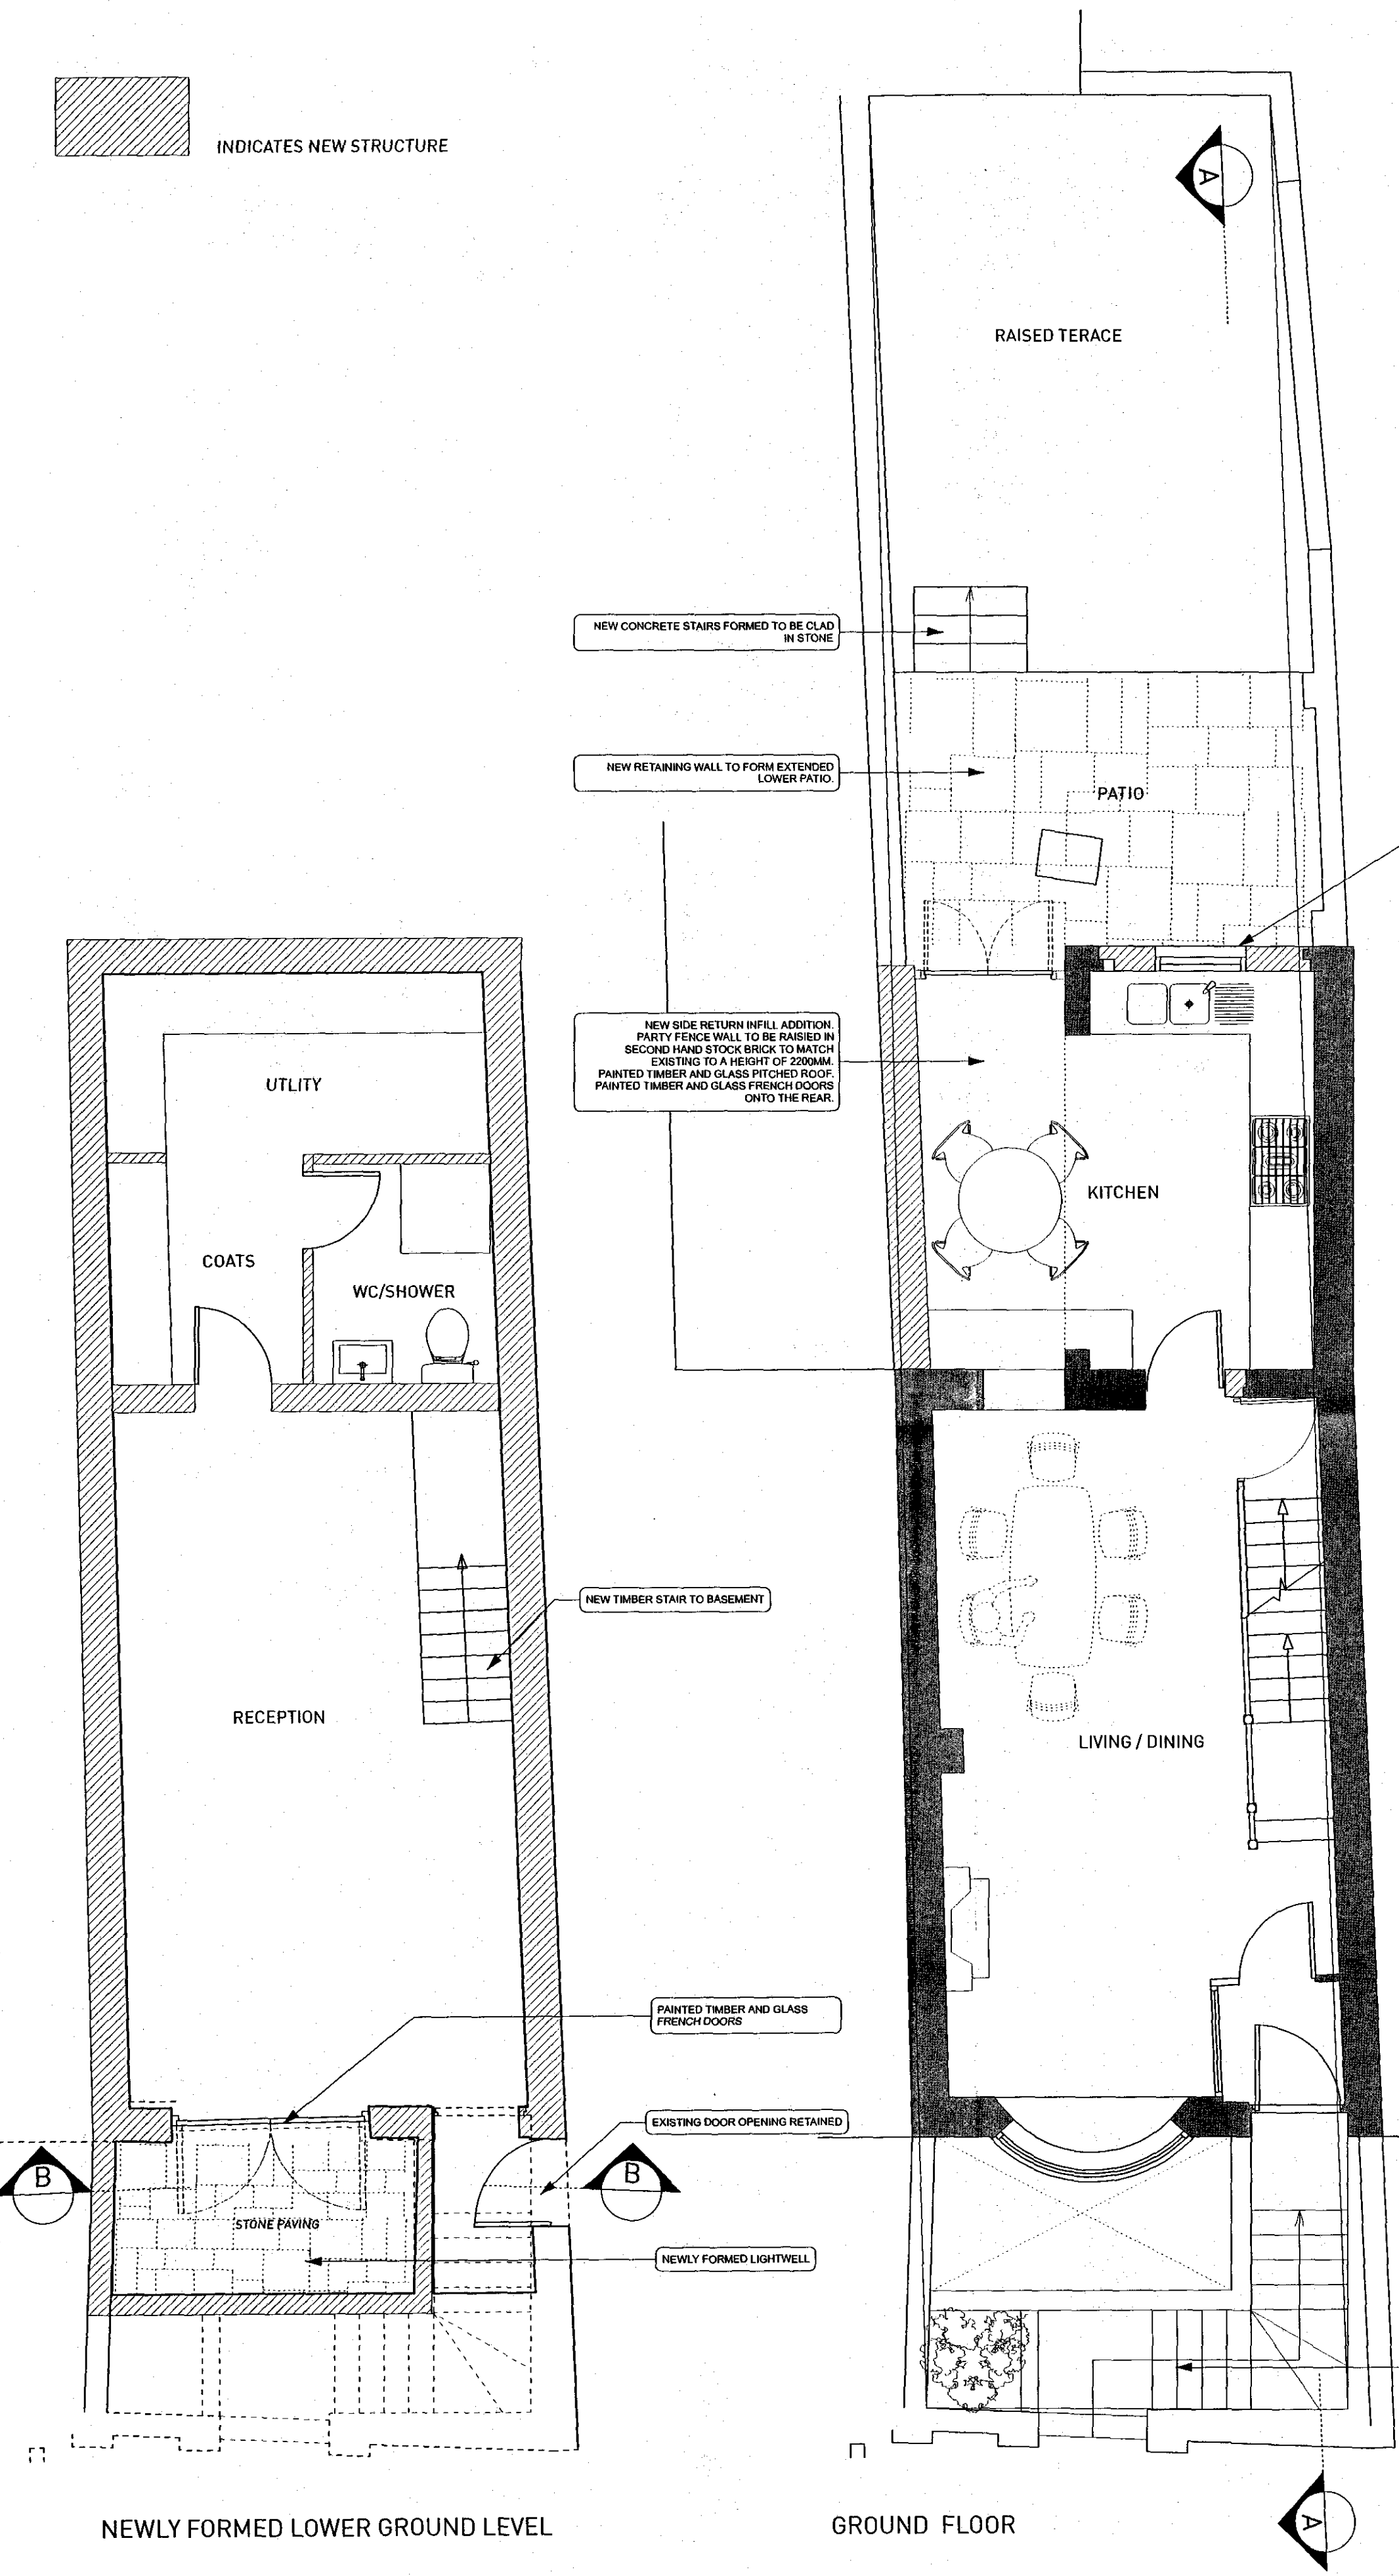

EXISTING TIMBER DOOR AND WINDOW REMOVED, BRICKWORK INFILL TO MATCH EXISTING. NEW PAINTED TIMBER SLIDING SASH TO BE FITTED TO MATCH EXISTING ABOVE.

NEW SIDE RETURN INFILL ADDITION: PARTY FENCE WALL TO BE RAISED IN SECOND HAND STOCK BRICK TO MATCH EXISTING TO A HEIGHT OF 2000MM. PAINTED TIMBER AND GLASS PITCHED ROOF. PAINTED TIMBER AND GLASS FRENCH DOORS ONTO THE REAR.


NEW TIMBER STAIR TO BASEMENT

PAINTED TIMBER AND GLASS FRENCH DOORS


EXISTING DOOR OPENING RETAINED

NEWLY FORMED LIGHTWELL


FRONT STEPS RECONFIGURED, TO BE CLAD IN NEW YORKSTONE. NEW FRONT WALL AND PIERS TO BE CONSTRUCTED IN SECOND HAND SELECTED STOCK BRICK TO MATCH THE MAIN HOUSE. BLACK PAINTED METAL RAILINGS FIXED TO THE TOP OF STONE COPING.

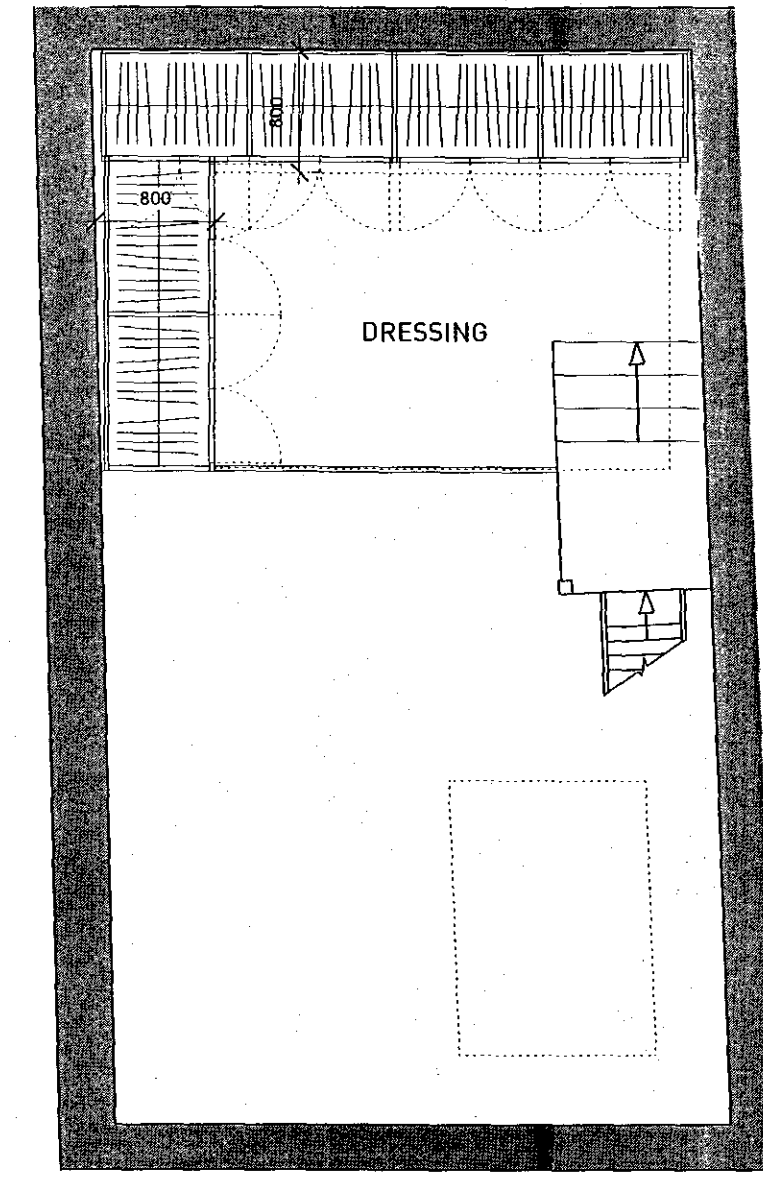


SECOND FLOOR MEZZANINE

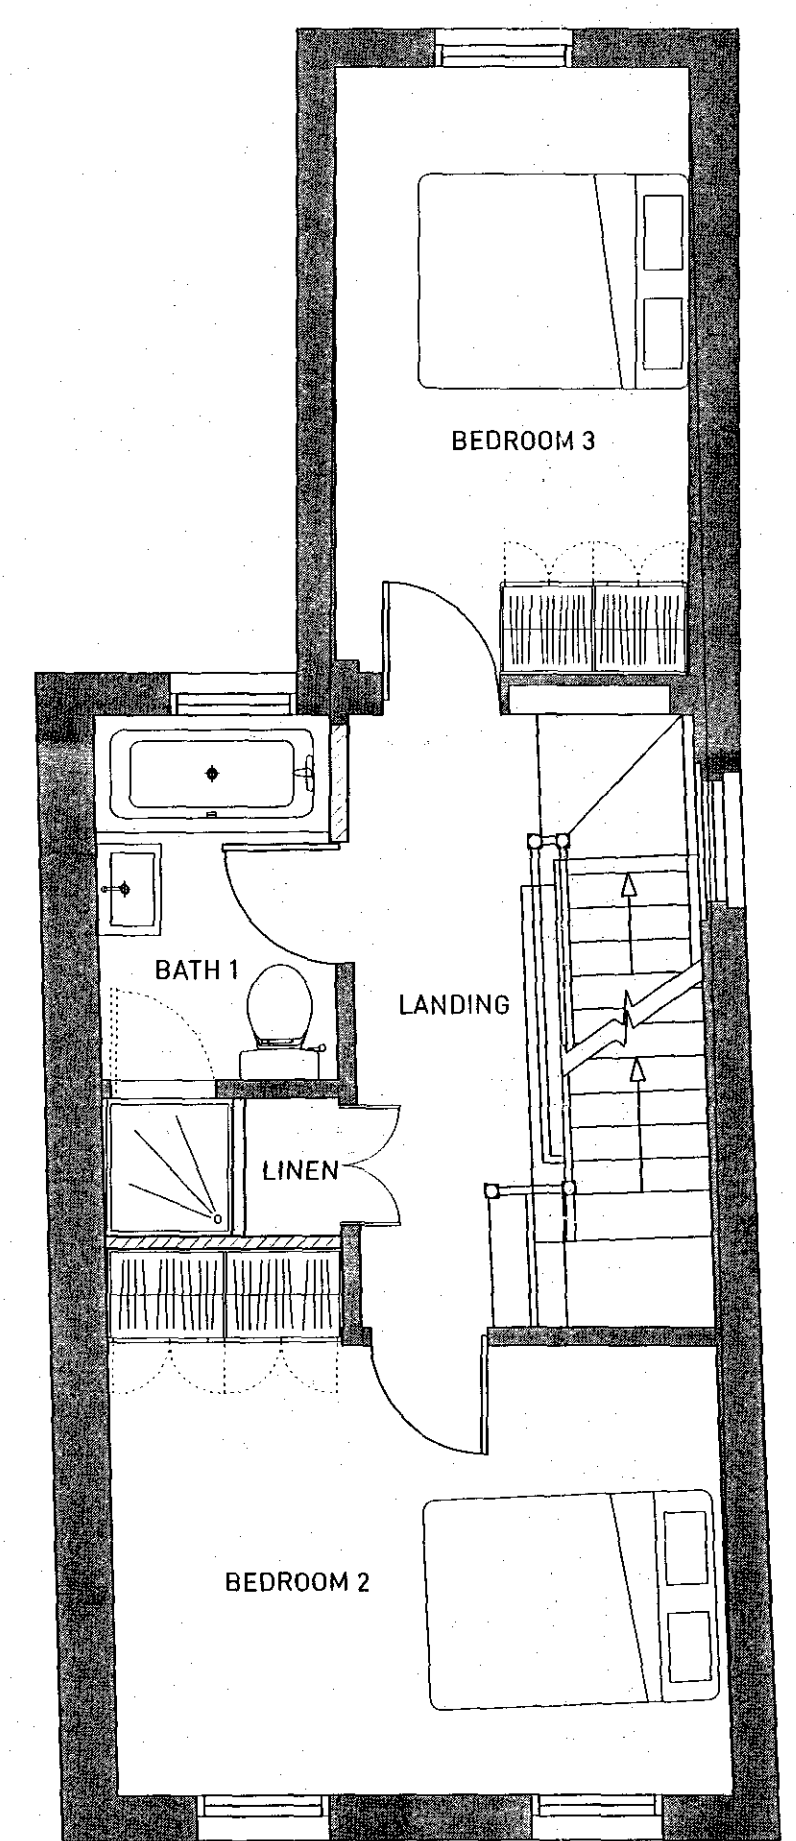

FIRST FLOOR

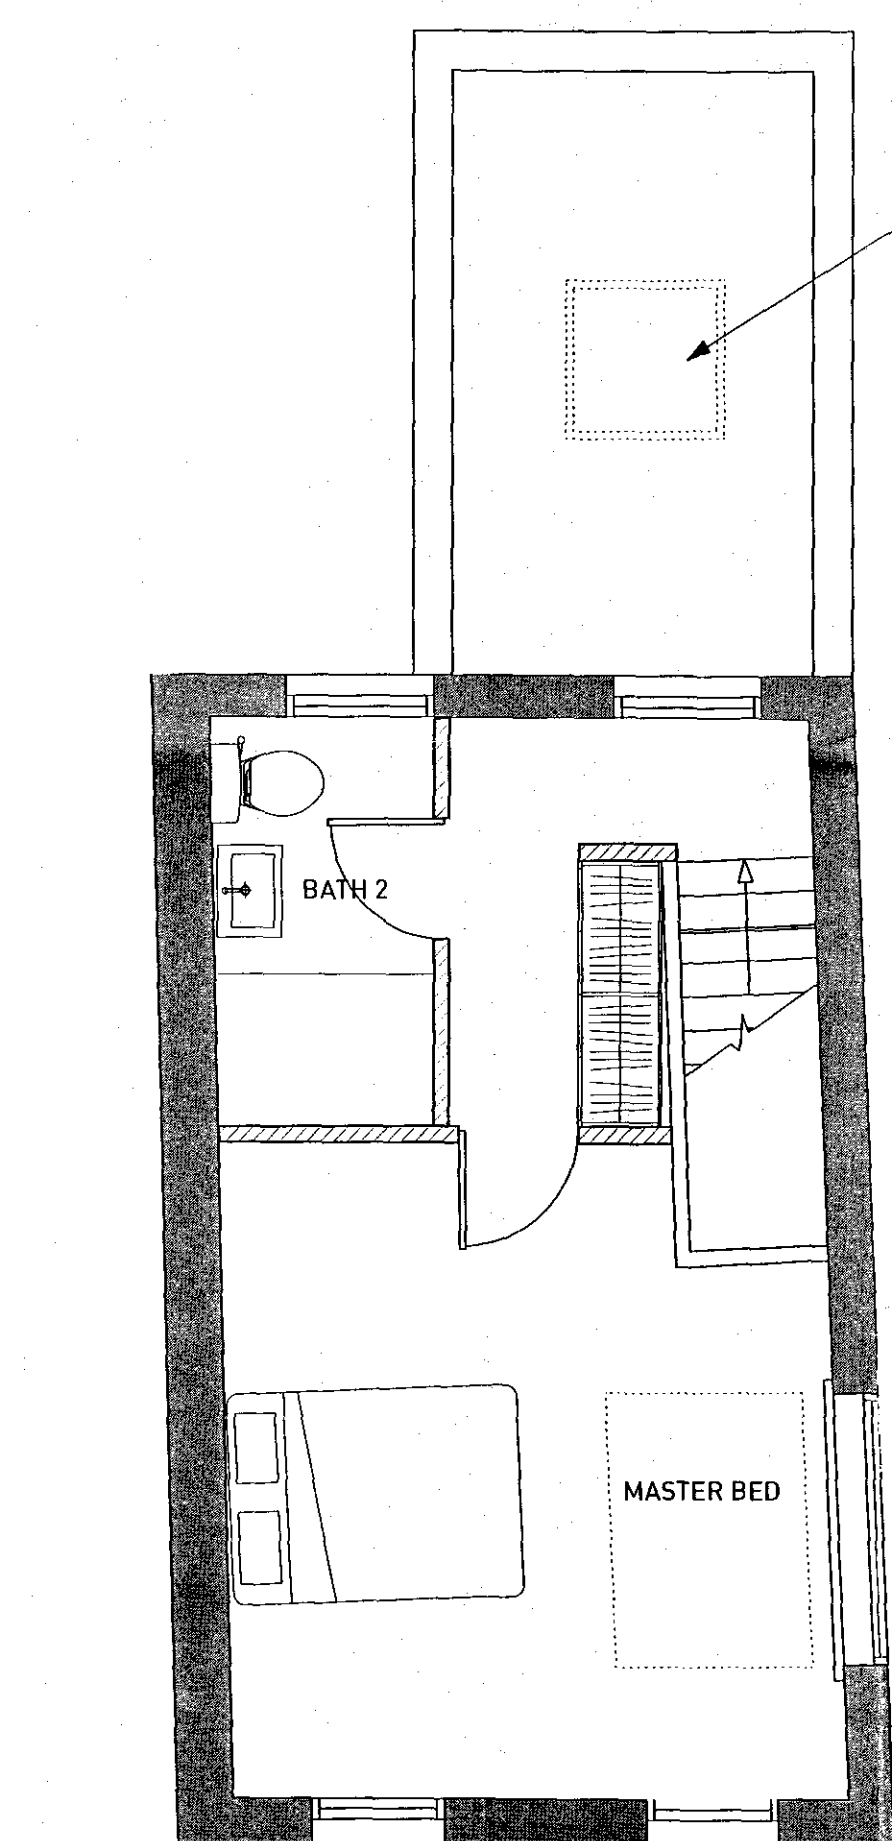

SECOND FLOOR

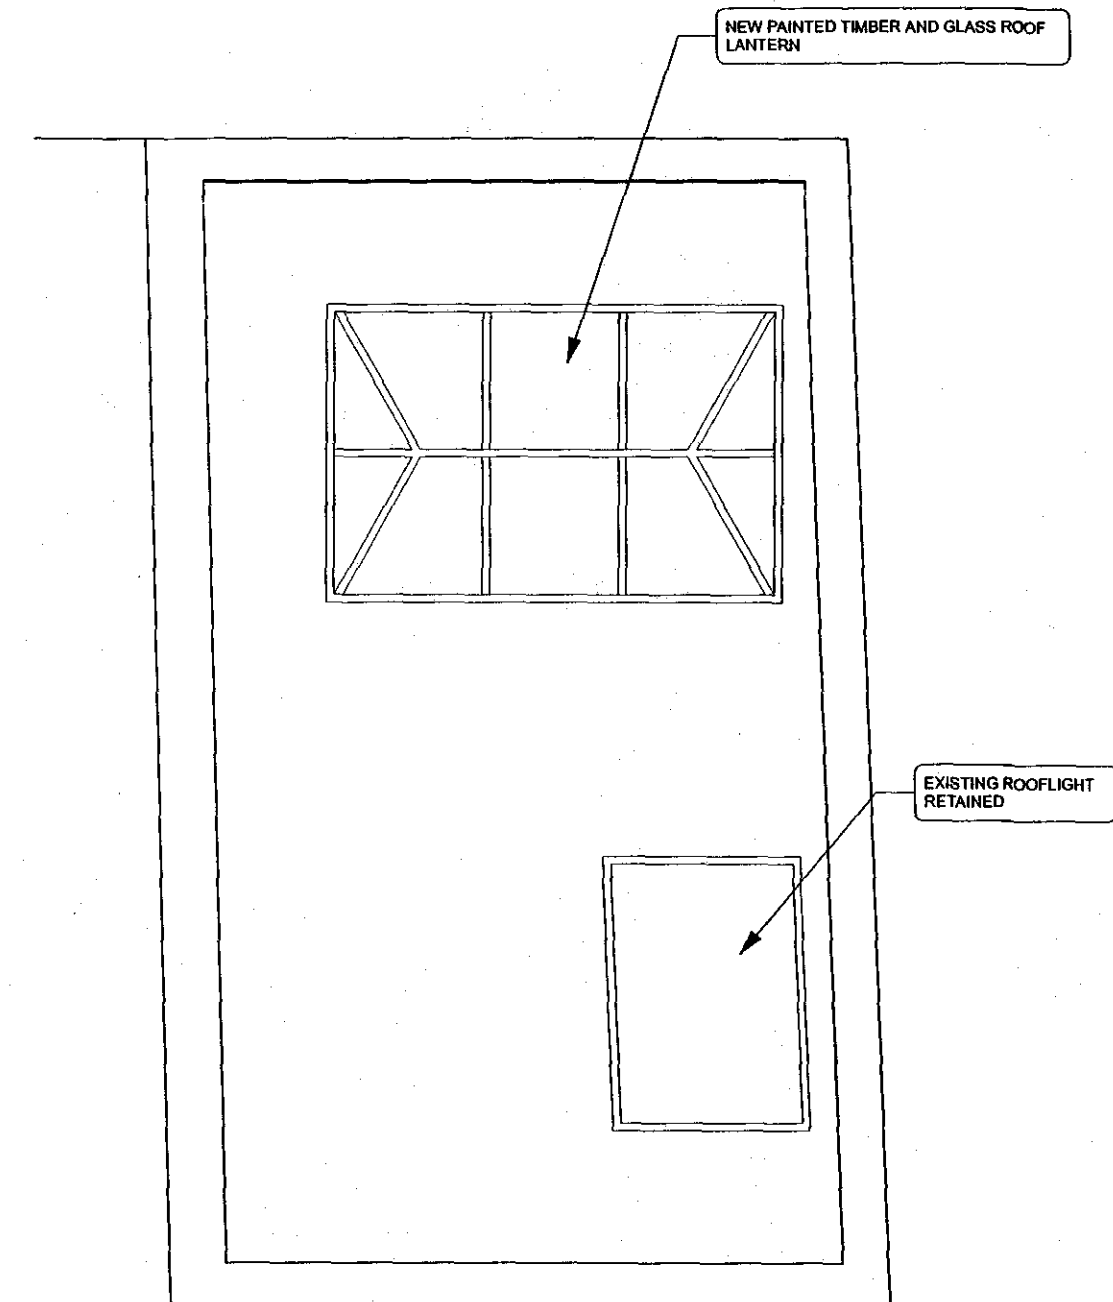

ROOF PLAN

EXISTING ROOFLIGHT REMOVED

NEW PAINTED TIMBER AND GLASS ROOF LANTERN

EXISTING ROOFLIGHT RETAINED

GENERAL NOTES:
Do not scale from this drawing.
Check drawing on receipt and immediately report any discrepancies to the Architect.
Verify all dimensions and levels on site prior to construction.

No.	Date	Revision Notes
A	9/10/09	Addition of new Section B-B line

PLANNING

Project 51 FLASK WALK LONDON, NW3 1HH			
Drawing PLANS AS PROPOSED			
Project No 1025	Drawing No TP101	Revision A	
Scale: 1/50 / 1:100 A1 / A3	Date SEPT 09	Revised -	