




FRONT ELEVATION

FRONT STEPS RECONFIGURED, TO BE CLAD IN NEW YORKSTONE. NEW FRONT WALL AND PIERS TO BE CONSTRUCTED IN SECOND HAND SELECTED STOCK BRICK TO MATCH THE MAIN HOUSE. BLACK PAINTED METAL RAILINGS FIXED TO THE TOP OF STONE COPING.

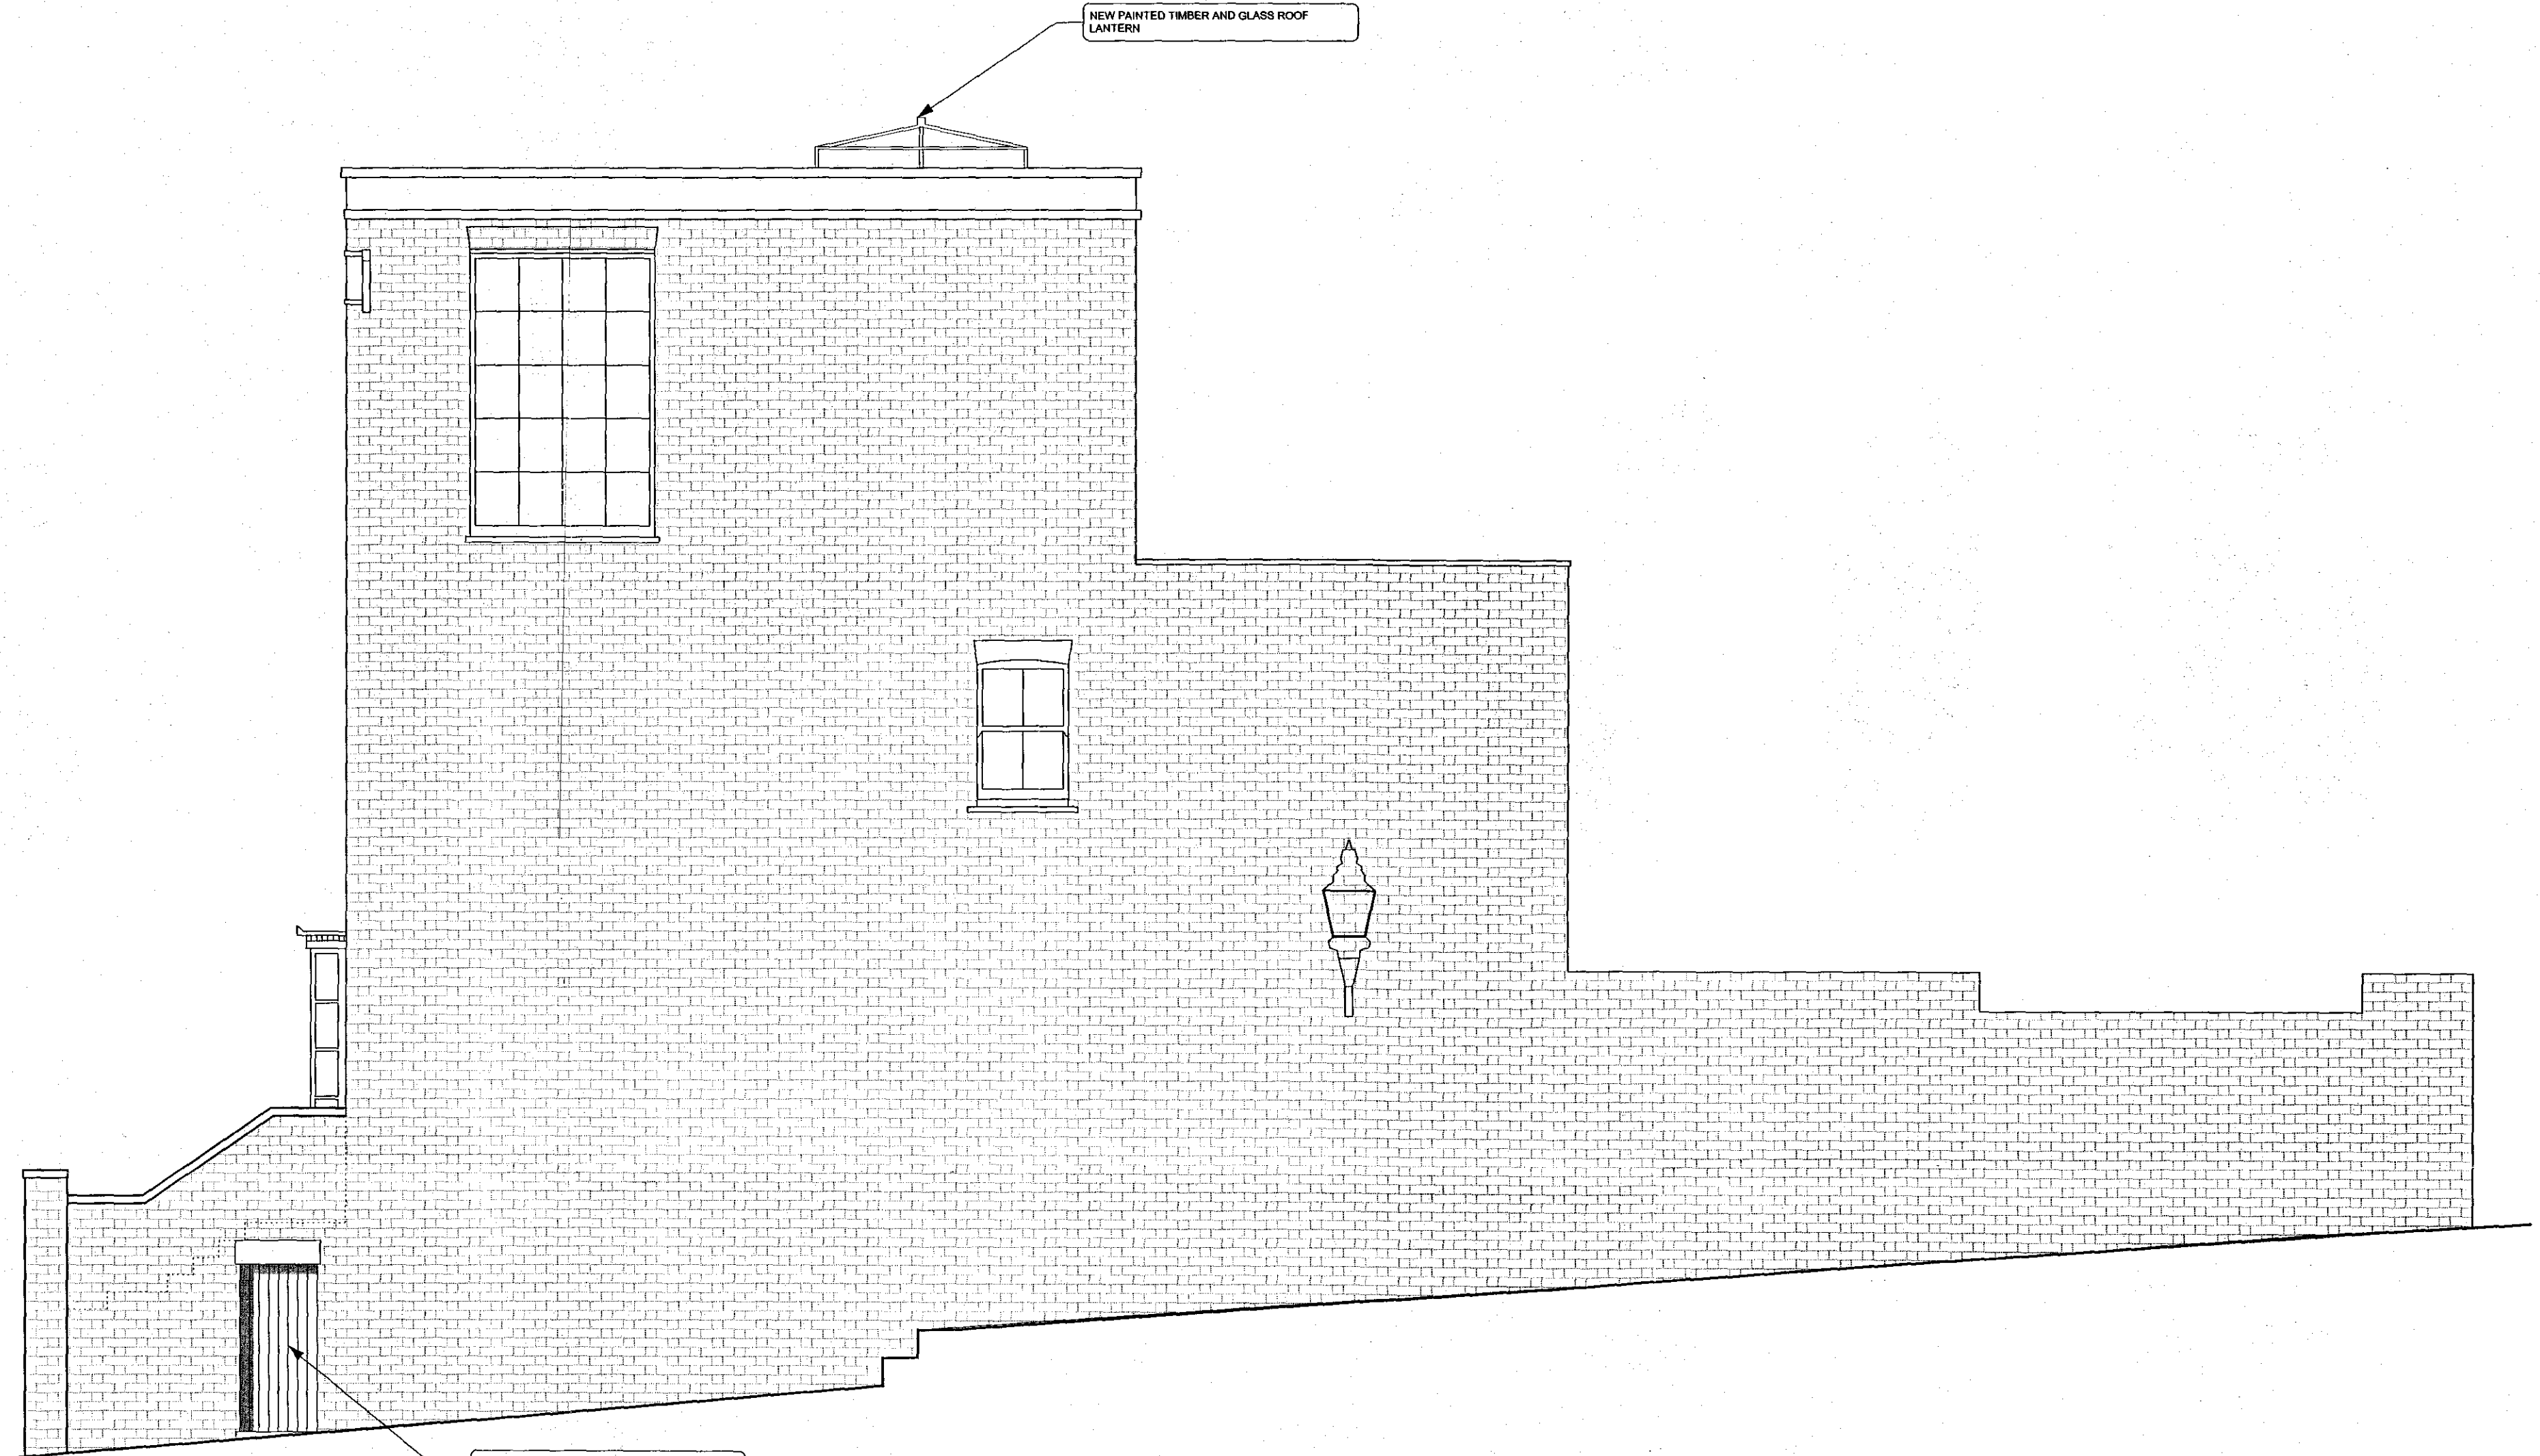

SIDE ELEVATION

EXISTING DOORWAY OPENING RETAINED, NEW PAINTED TIMBER MATCHBOARDED DOOR INTRODUCED.

SIDE WALL TO NEW STAIRCASE TO BE REBUILT IN SECOND HAND LONDON STOCK BRICK BOND AND POINTING STYLE TO MATCH EXISTING GABLE WALL. STONE COPING TO TOP.

GENERAL NOTES:
Do not scale from this drawing.
Check drawing on receipt and immediately report any discrepancies to the Architect.
Verify all dimensions and levels on site prior to construction.

No.	Date	Revision Notes

PLANNING

Project 51 FLASK WALK LONDON, NW3 1HH		
Drawing OPTION 1 ELEVATIONS AS PROPOSED		
Project No 1025	Drawing No TP_102	Revision
Scale: 50 / 1:100 A1 / A3	Date SEPT 09	Revised