


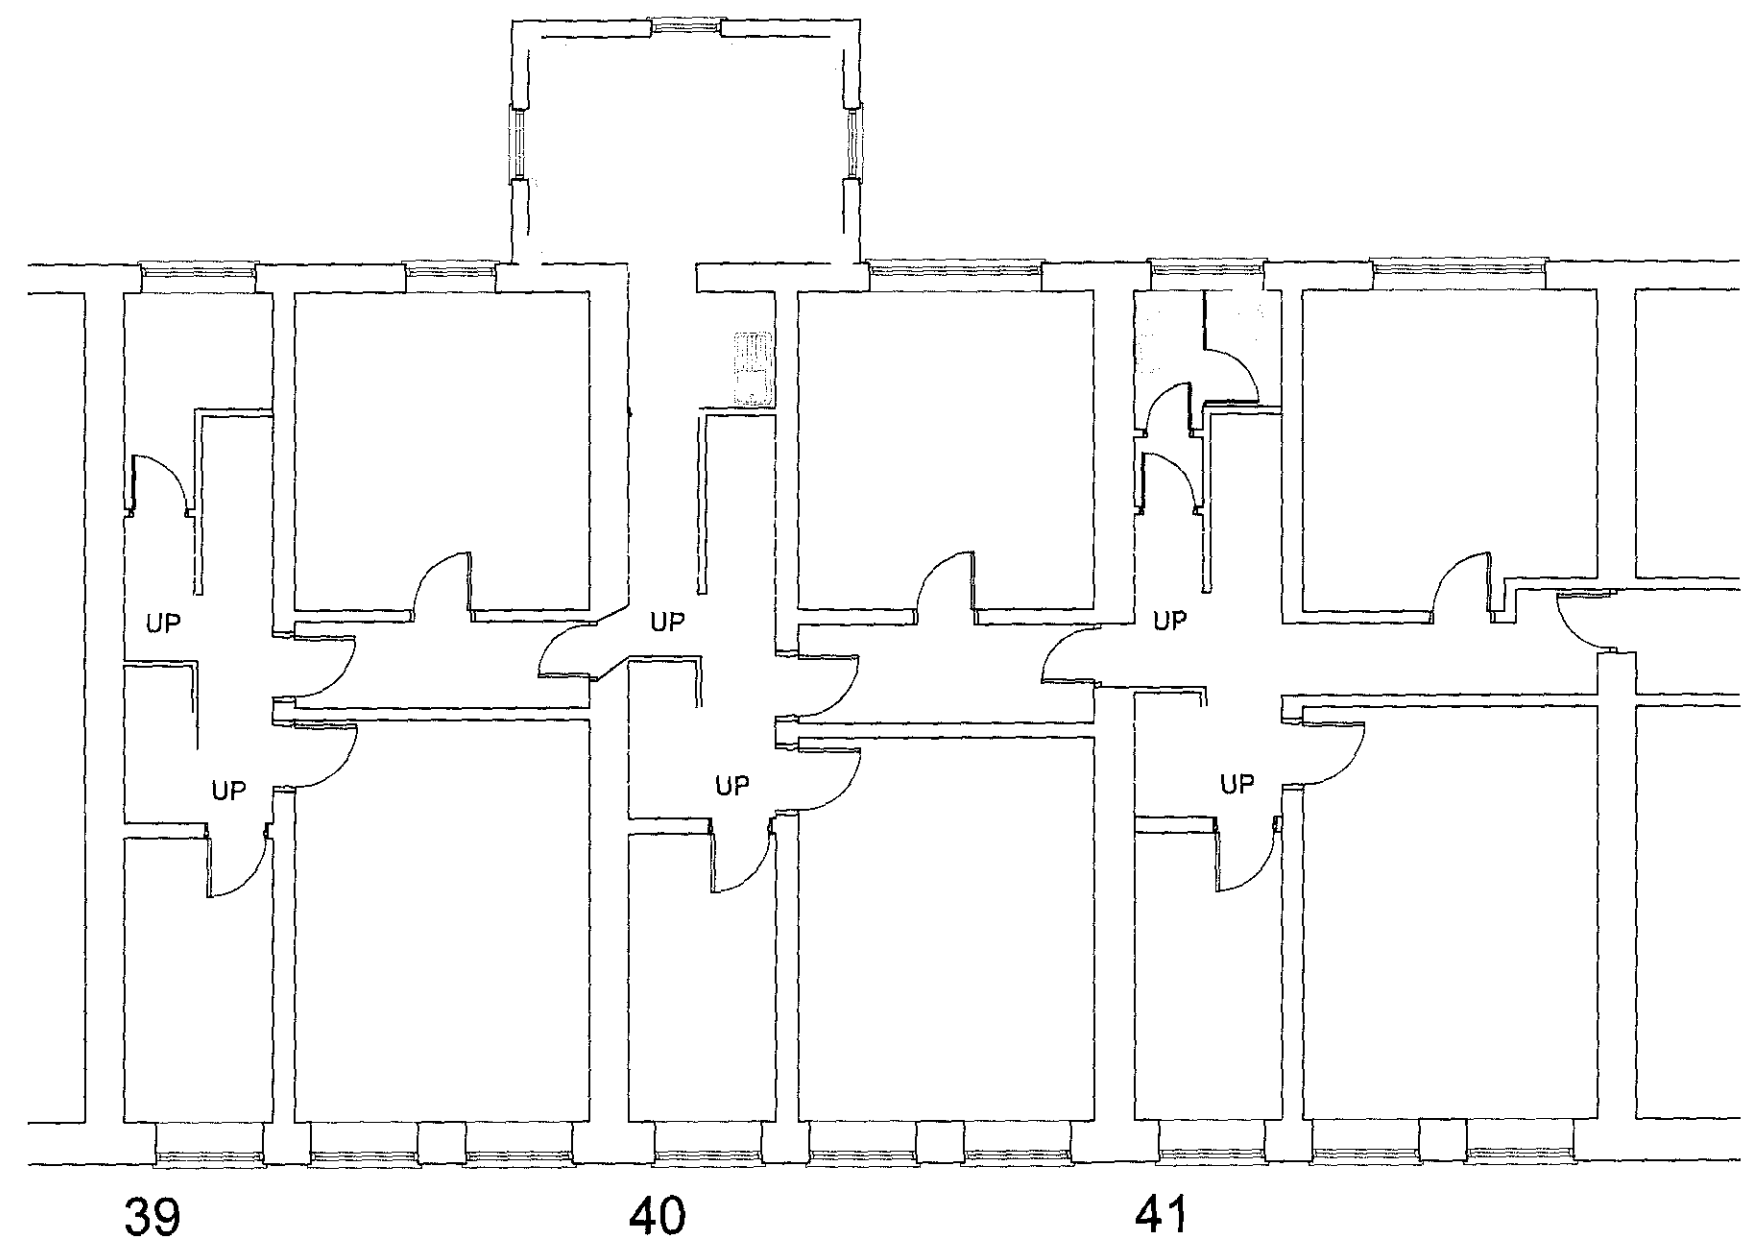
This drawing may not be reproduced, made use of or issued to a third party without permission of : Baqus Denley King
 DO NOT SCALE - All dimensions to be verified on site
 THIS IS A CAD DRAWING - DO NOT ALTER

Original Sheet Size A1


LEGEND

 Infill walls of timber stud, plasterboard and plaster finish


 Demolitions



1 EXISTING THIRD FLOOR
 1:100

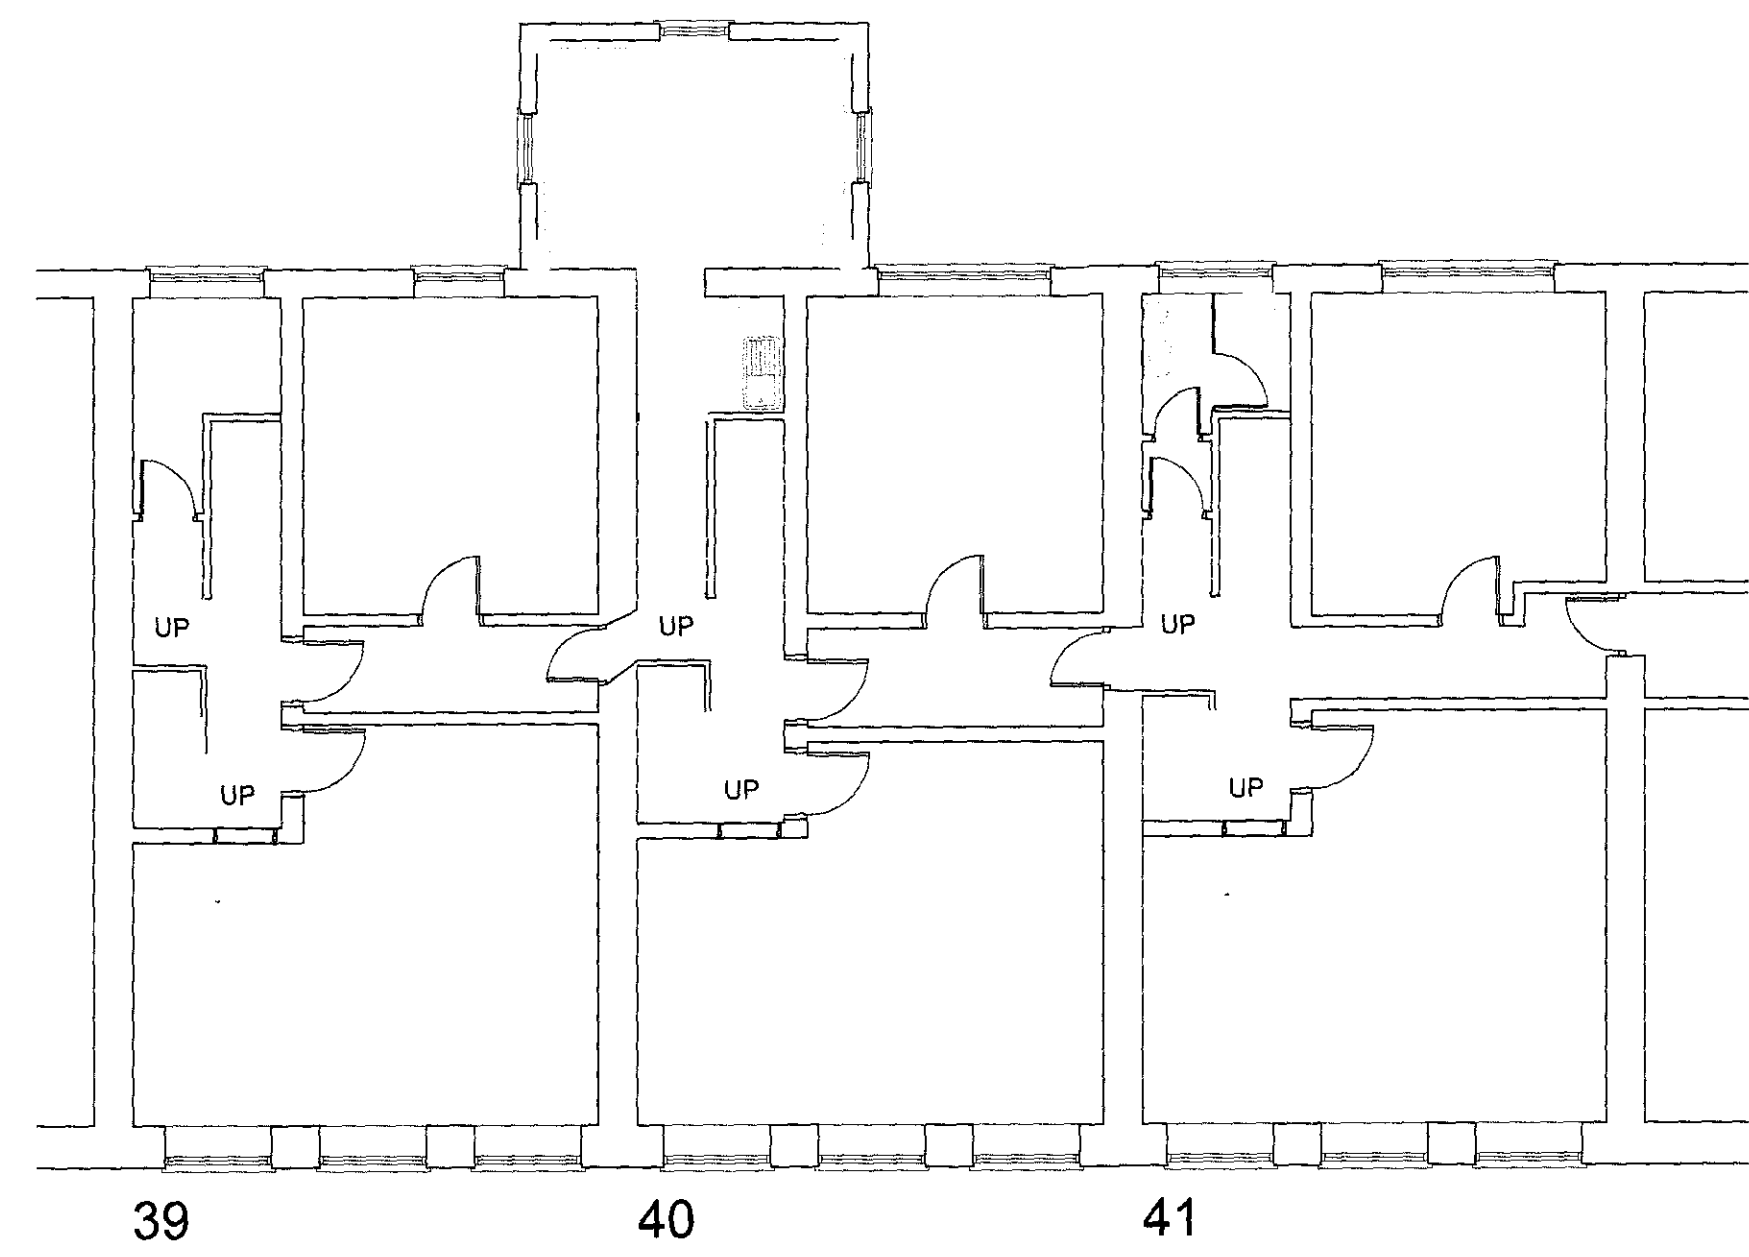

2 EXTENT OF PROPOSED FLOORING AND DECORATIONS
 1:100

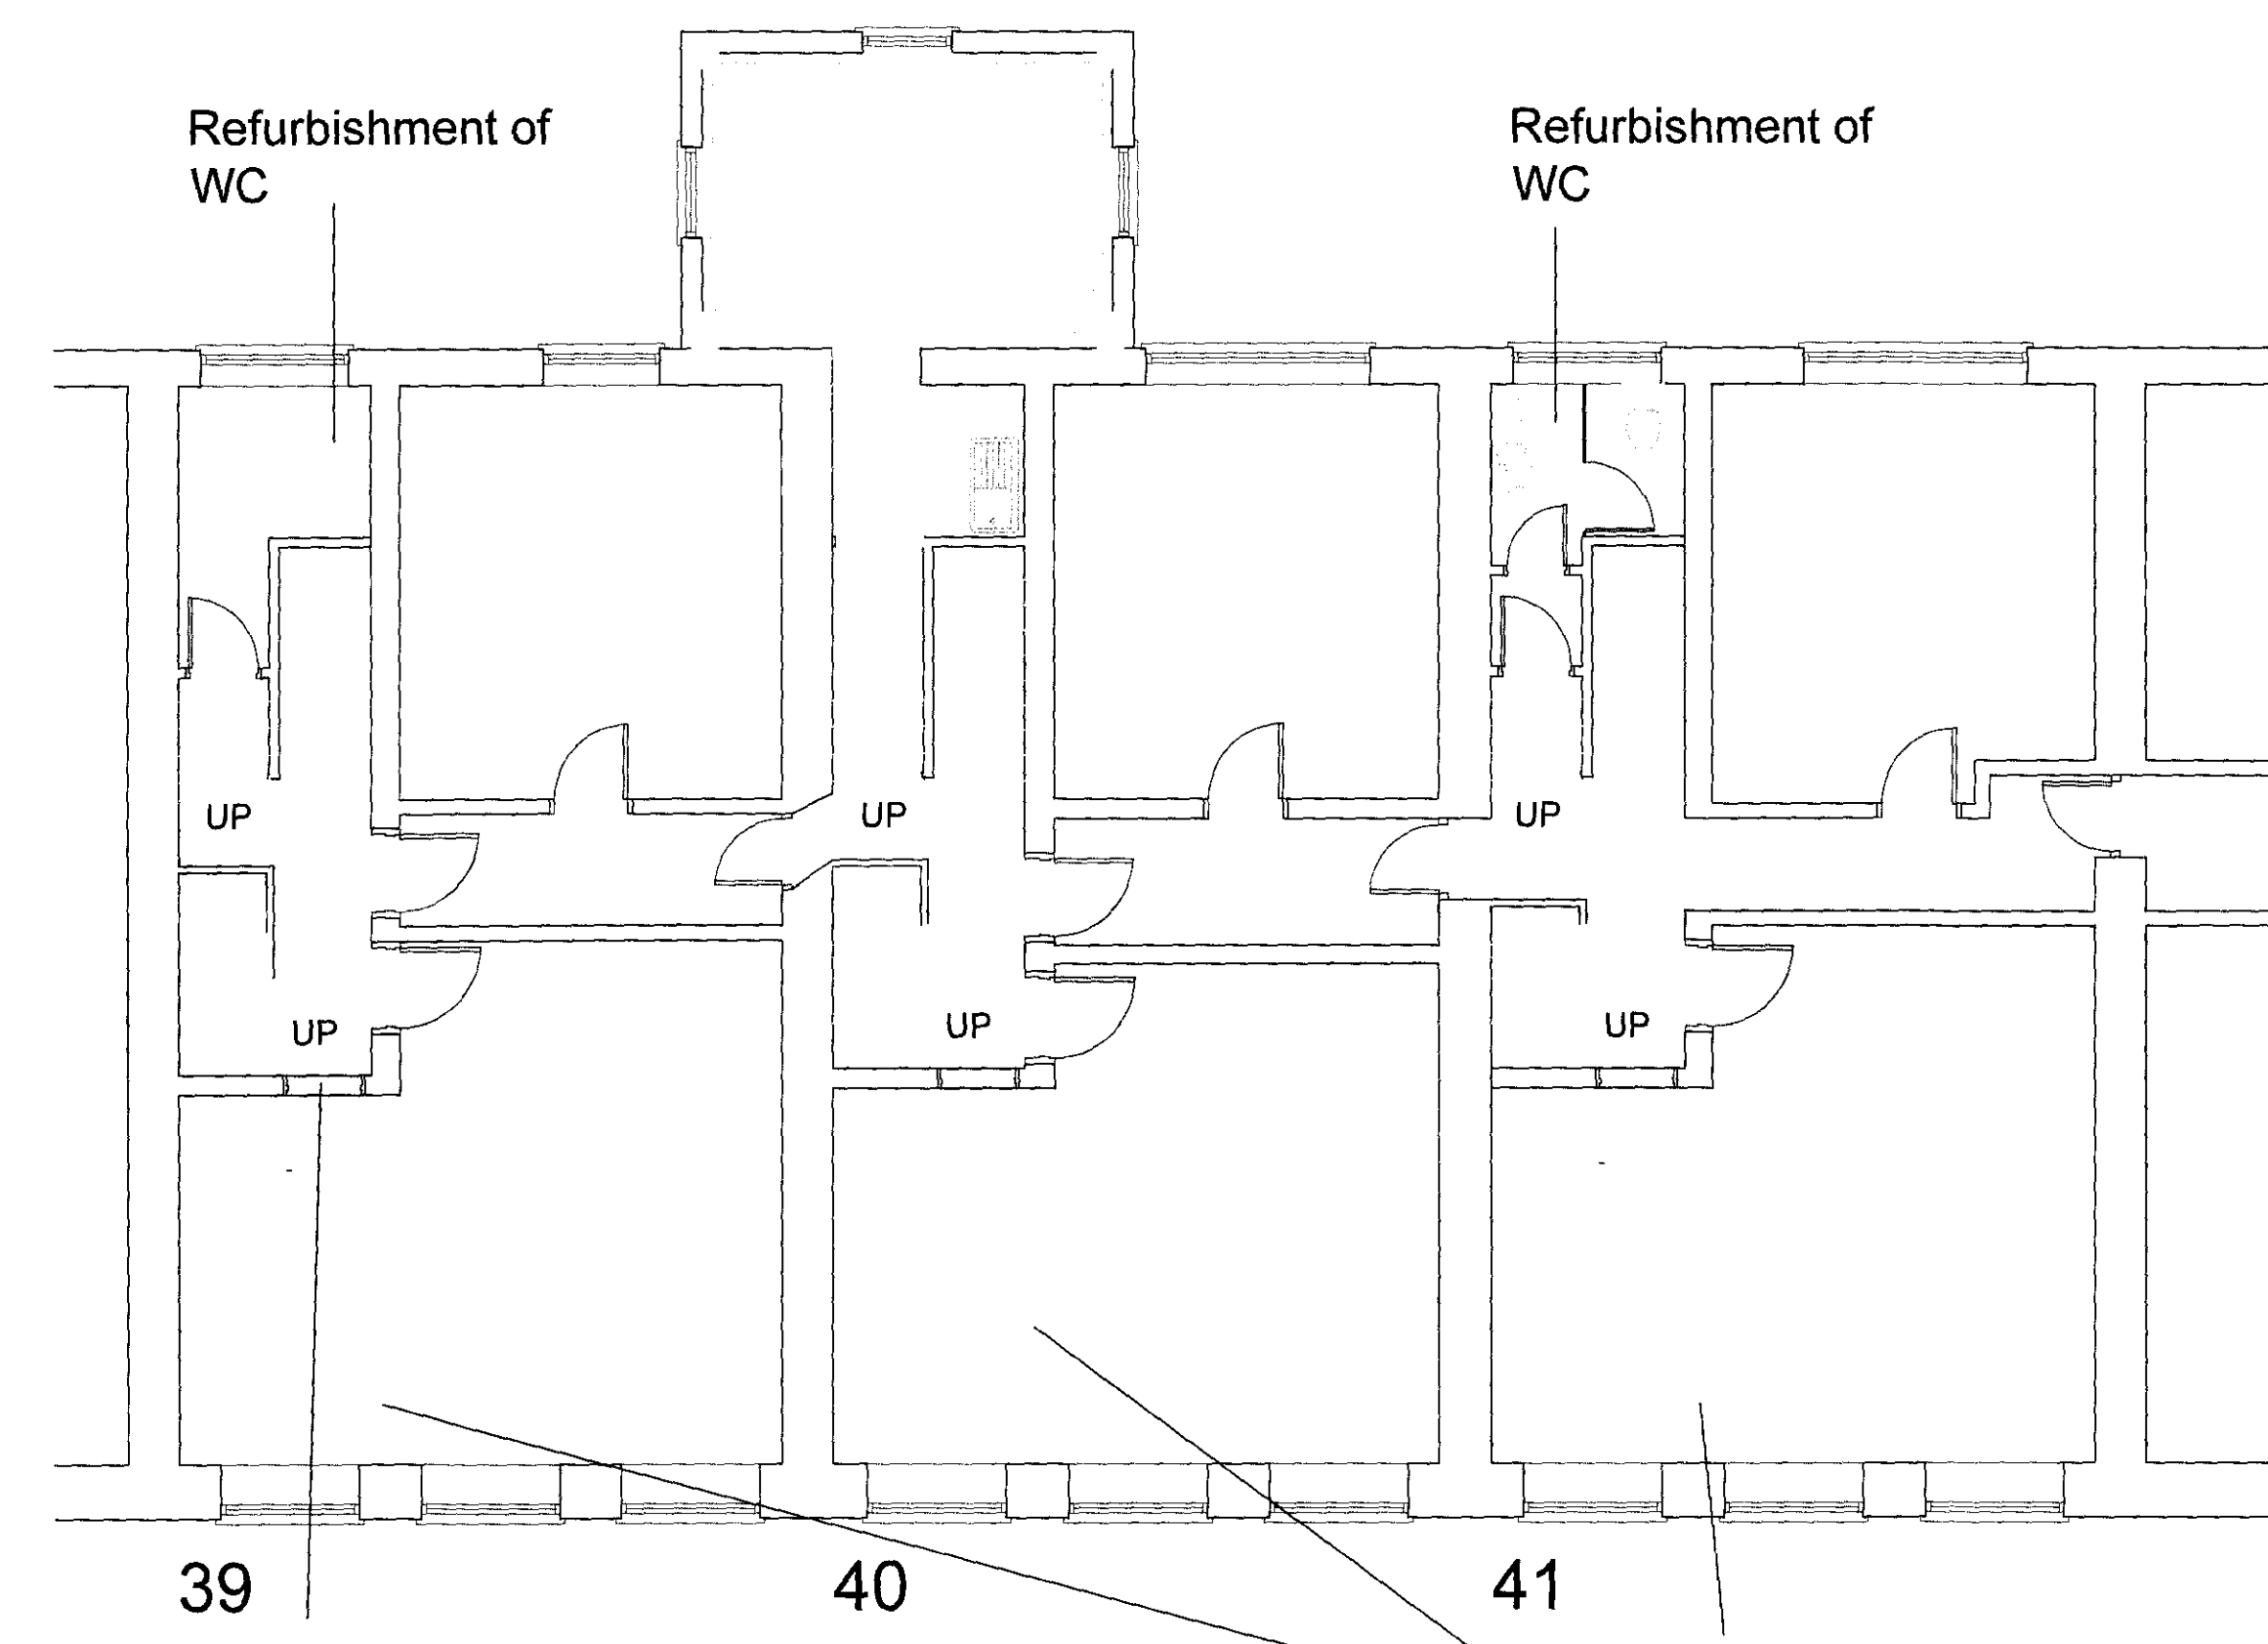

Remove existing doors and lining; provide timber studwork framing and lined with plasterboard, plastered and decorated

Remove existing walls. Repairs to surrounding surfaces

3 PROPOSED WORKS
 1:75


0	INITIAL ISSUE		
REV.	DESCRIPTION	BY	DATE

DRAWN	DATE	CHECKED	DATE	APPRD	DATE
	--/--		--/--		--/--

CLIENT
BIRKBECK COLLEGE

PROJECT
39-41 GORDON SQUARE

DRAWING TITLE
EXISTING AND PROPOSED THIRD FLOOR PLAN

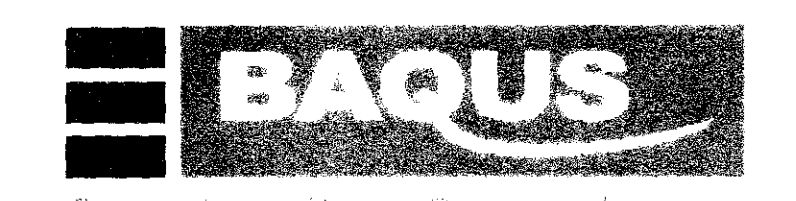

Construction Consultancy

Denley King

DEAN PARK HOUSE, 8 - 10 DEAN PARK CRESCENT
 BOURNEMOUTH, DORSET, BH1 1HL
 Tel: 01202 204888 www.baqus.co.uk

DRAWING No. **BDK/29051/03**

SCALE **VARIOUS** REV.