




GROUND FLOOR PLAN

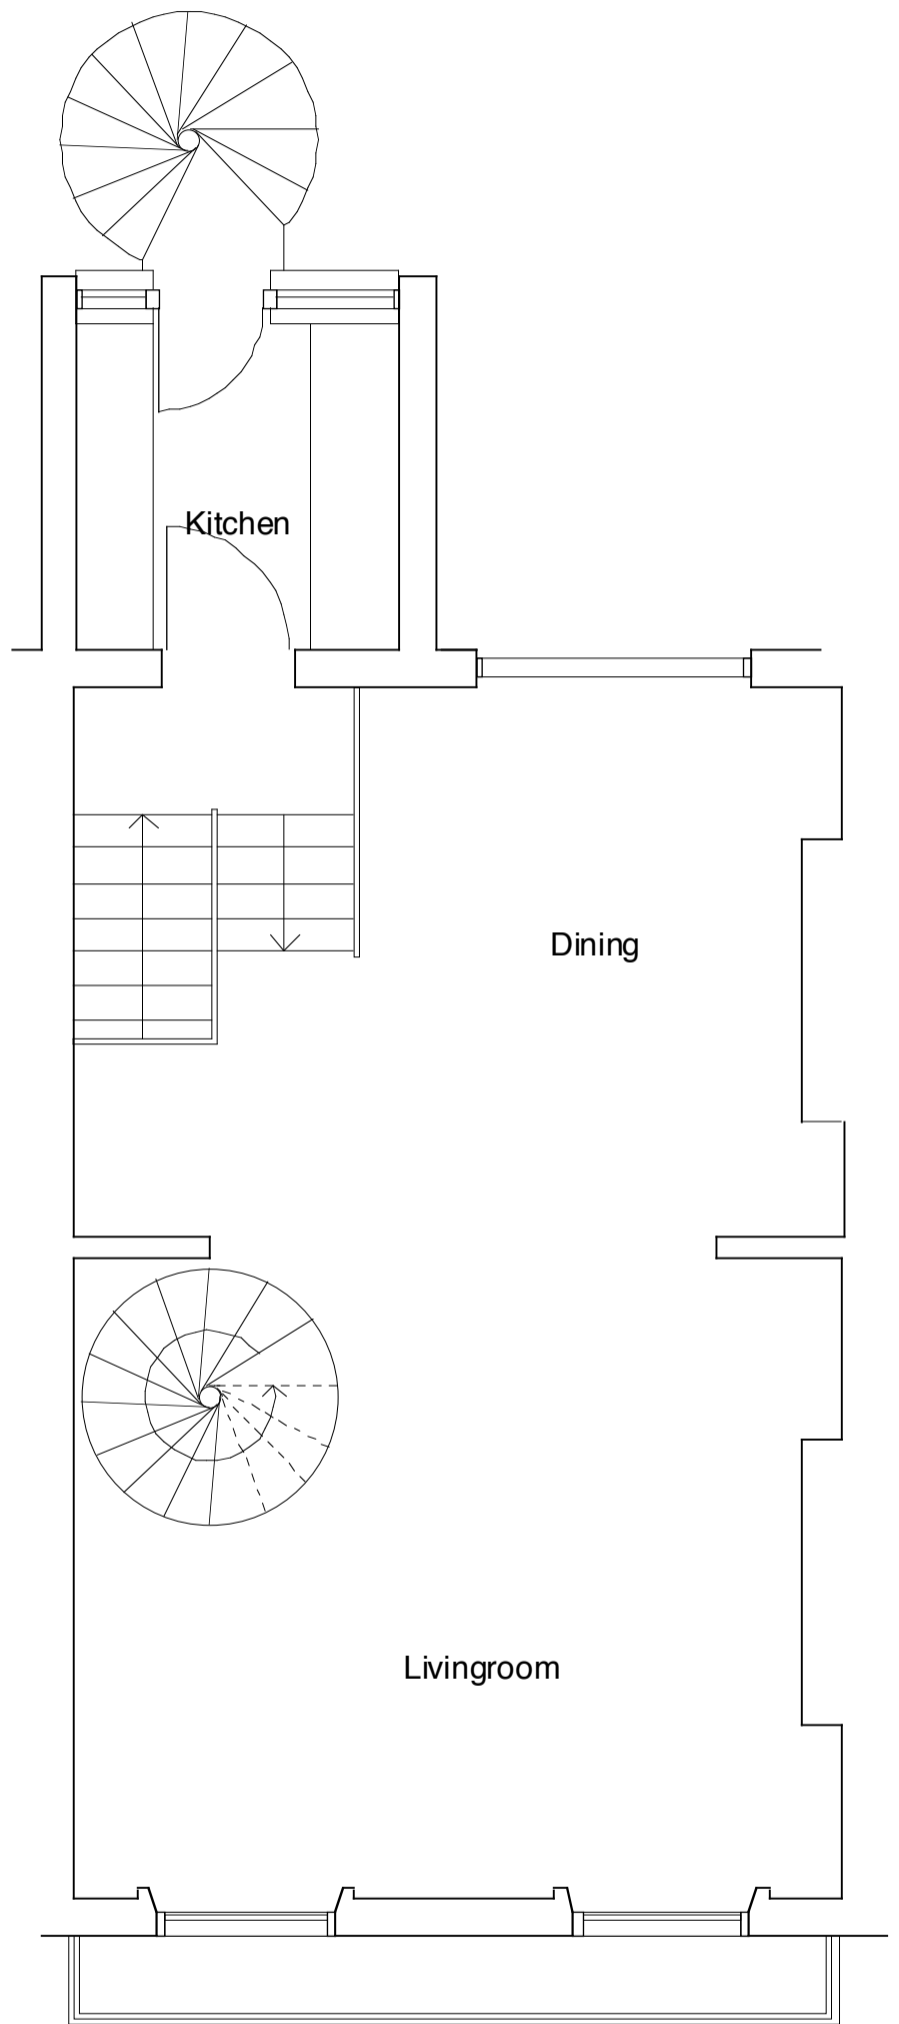


FIRST FLOOR PLAN

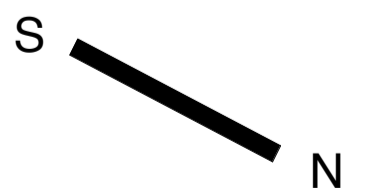


MKS Architects	36 Gloucester Avenue Primrose Hill London NW1 7BB Telephone 020 7483 4552 Fax 020 7284 5901 email: office@mksarchitects.com	Client Peter Cundall	Scale 1 :50 @ A3	Dwg. No.	Notes	Do not scale from drawing Drawing to be read in conjunction with all other relevant documents © MKS Architects
		Job 110 Albert Street	Date 09.09.09	X01		
		Dwg. Existing Ground and 1st Floor Plans	Dwn. PS	Rev		

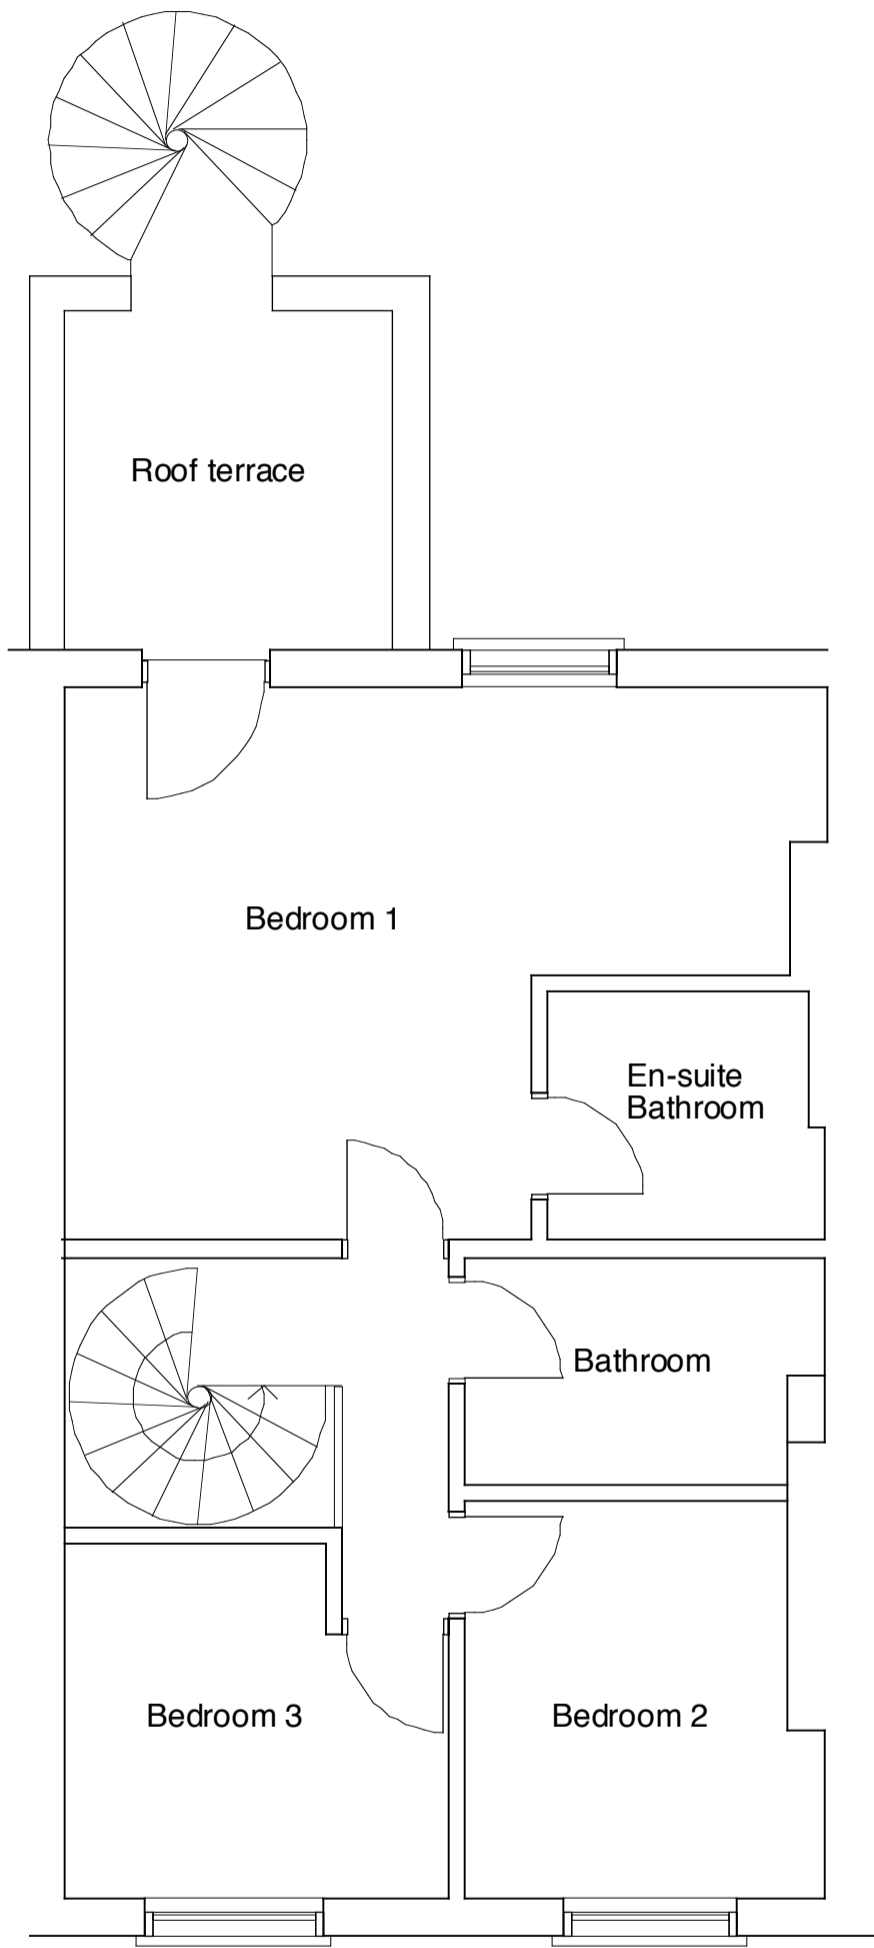

SECOND FLOOR PLAN

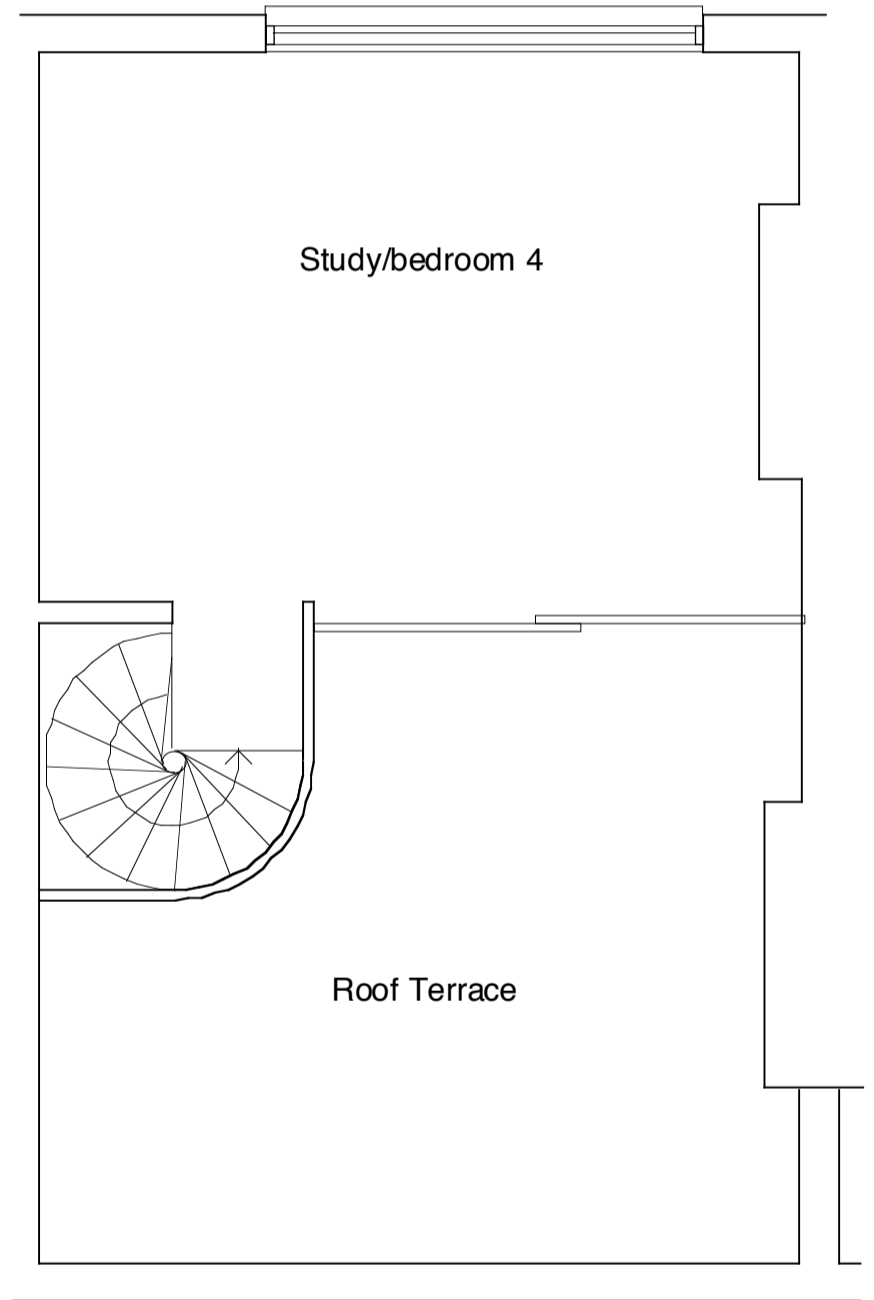

THIRD FLOOR PLAN

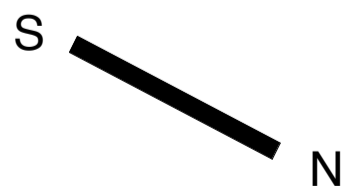

MKS Architects	36 Gloucester Avenue Primrose Hill London NW1 7BB Telephone 020 7483 4552 Fax 020 7284 5901 email: office@mksarchitects.com	Client Peter Cundall	Scale 1 :50 @ A3	Dwg. No.	Notes	Do not scale from drawing Drawing to be read in conjunction with all other relevant documents © MKS Architects
		Job 110 Albert Street	Date 09.09.09	X02		
		Dwg. Existing 2nd and 3rd Floor Plans	Dwn. PS	Rev		