

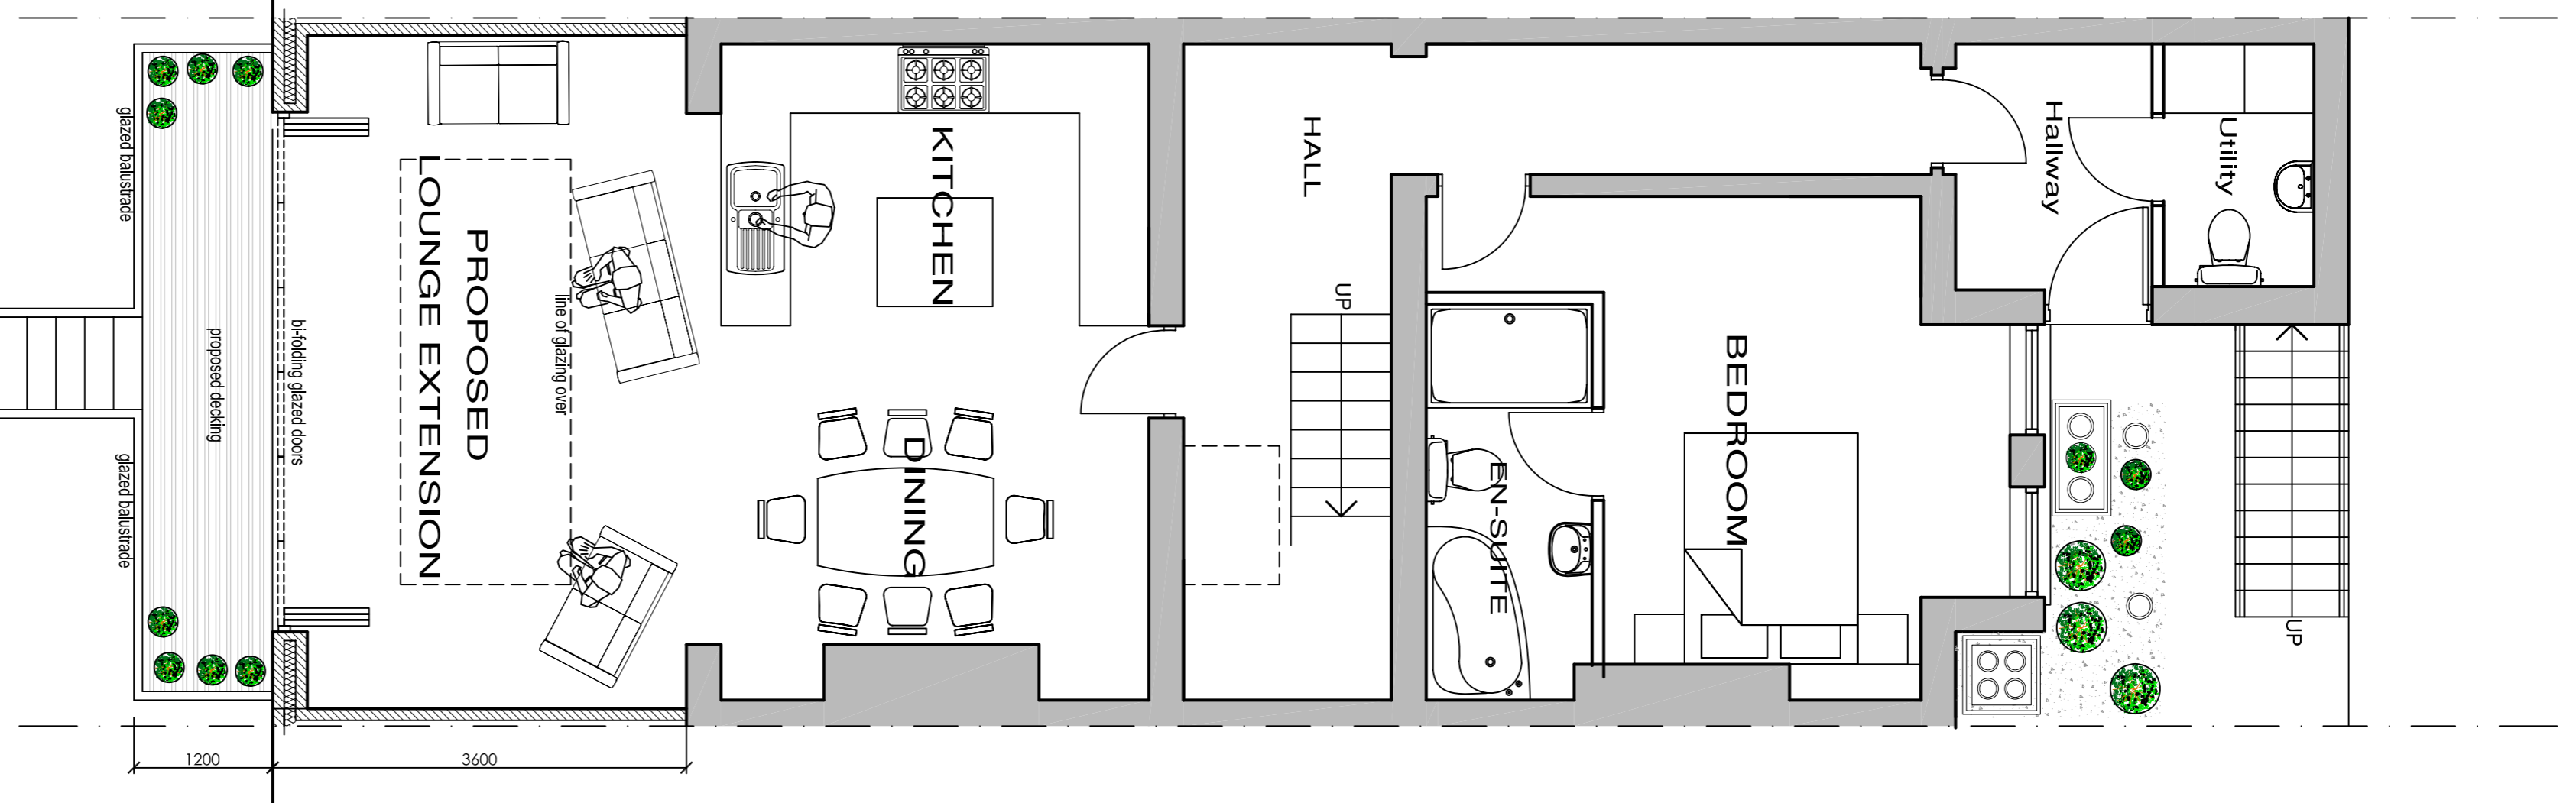



Block Plan 1:200

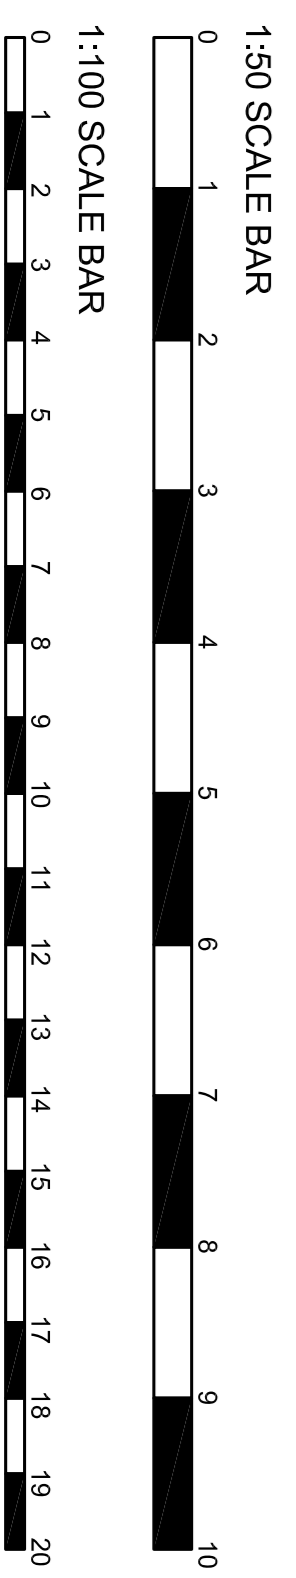

LOWER FLOOR PLAN AS PROPOSED

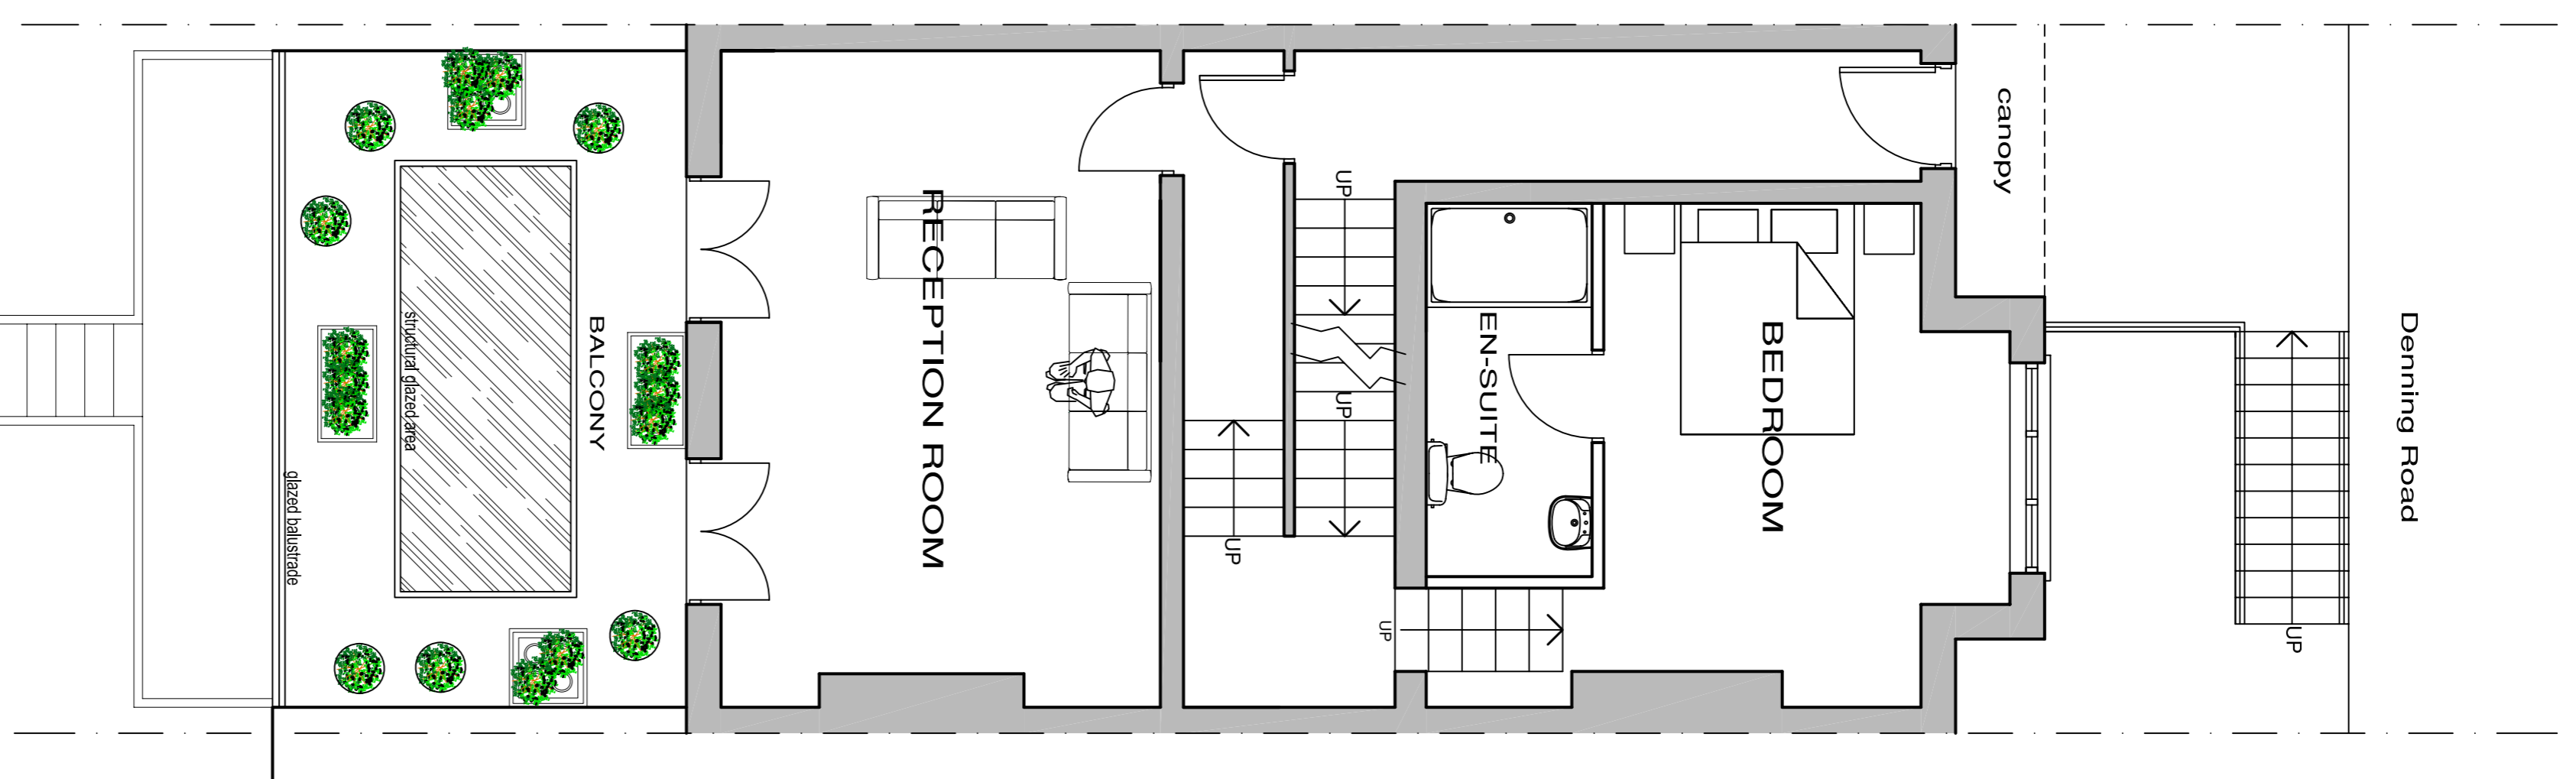

GROUND FLOOR PLAN AS PROPOSED

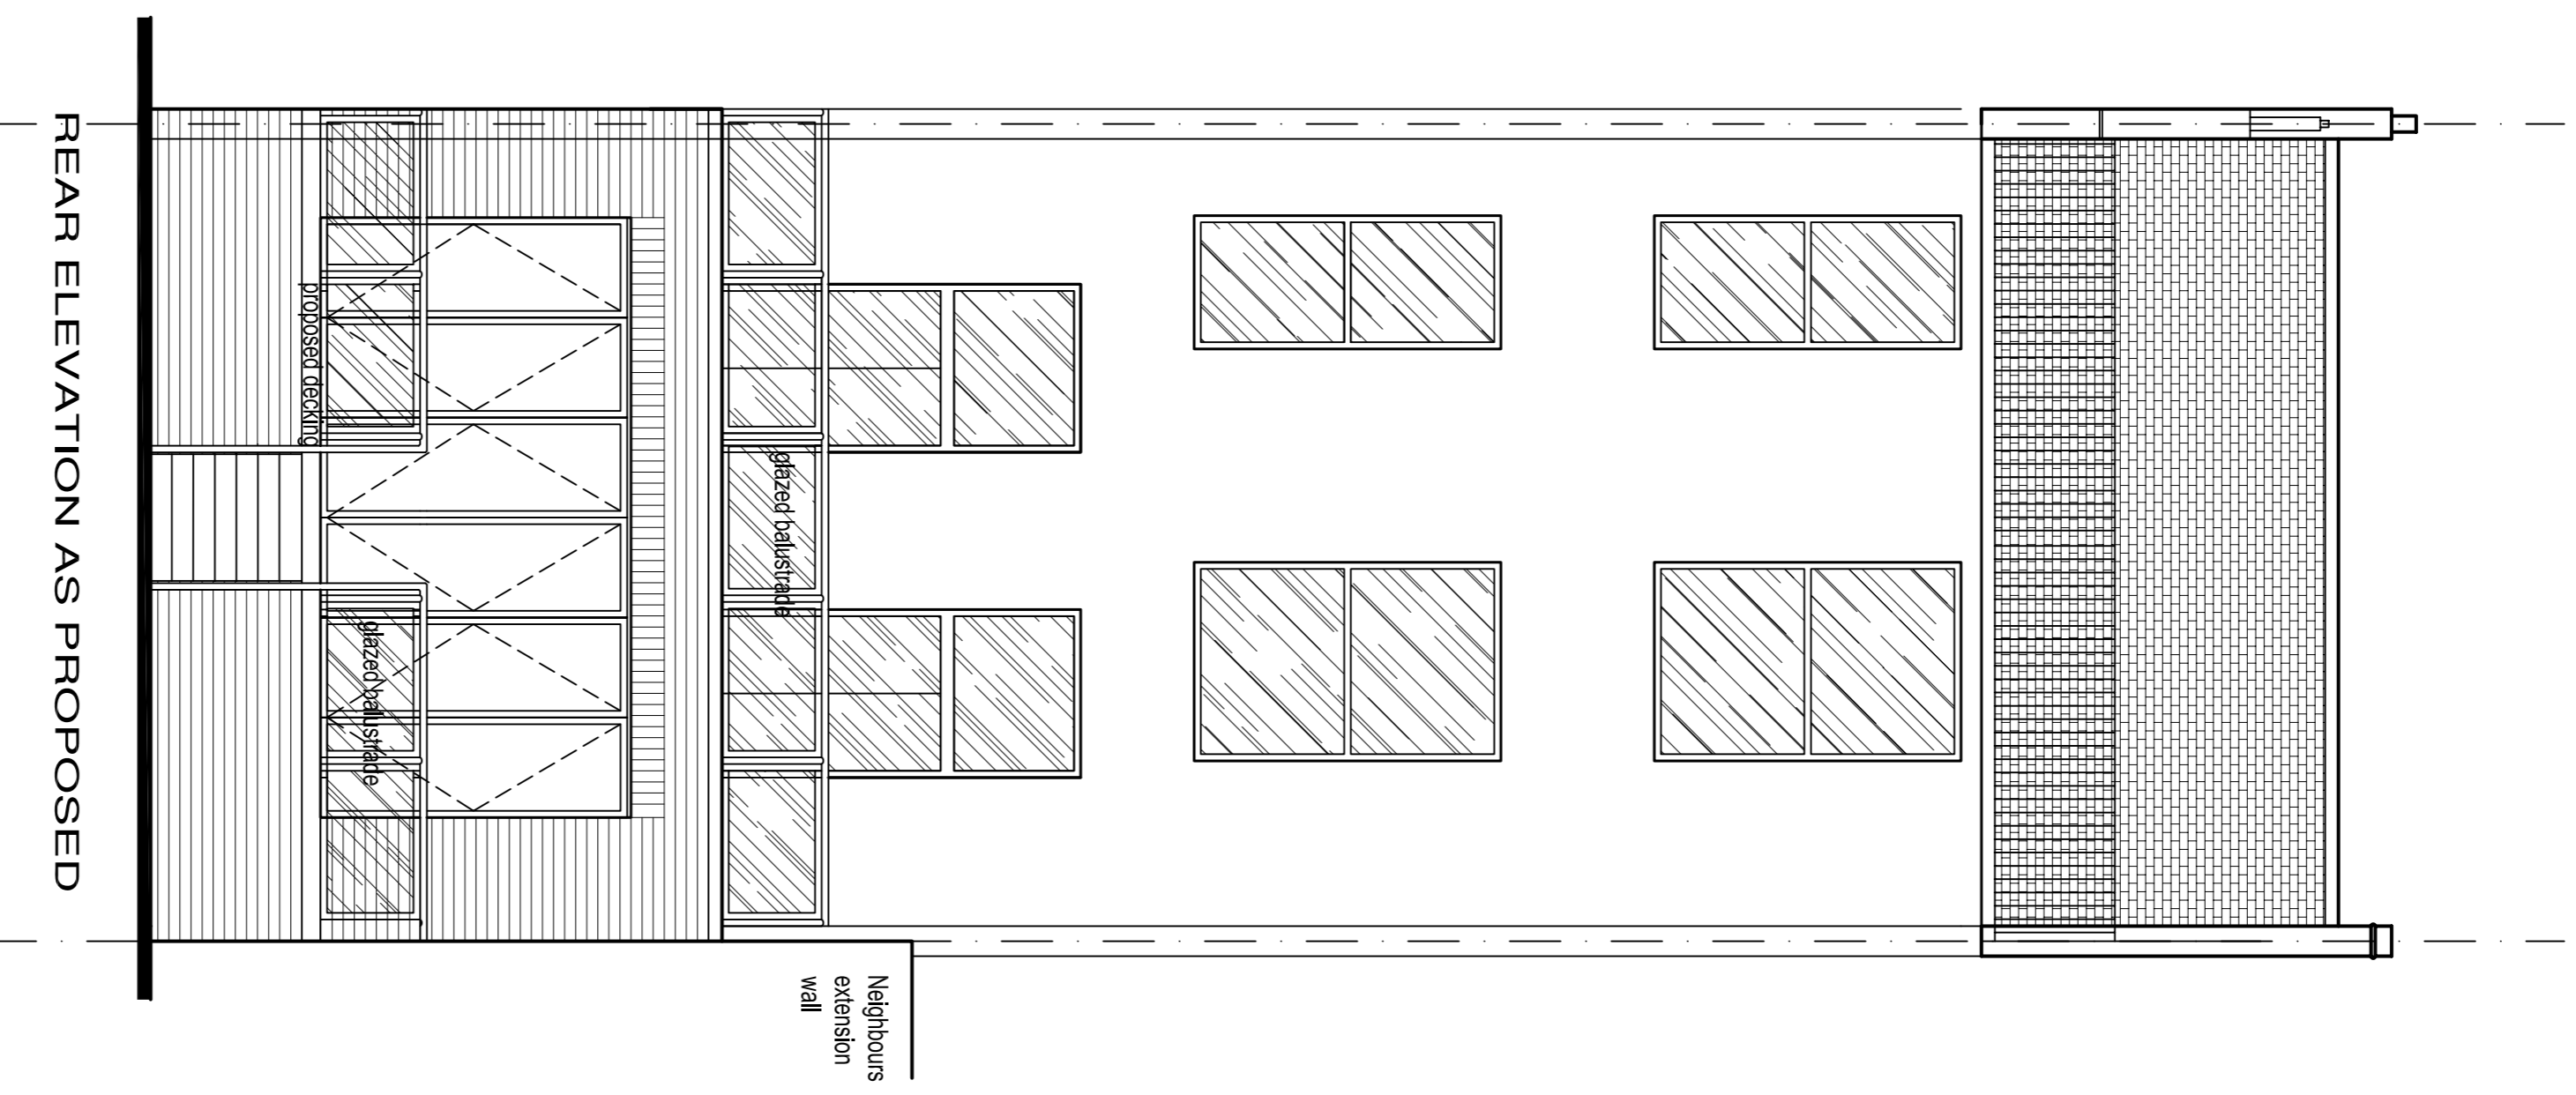

REAR ELEVATION AS PROPOSED

<p><b>DISCLAIMER</b></p> <p>THIS DRAWING IS THE PROPERTY OF GDNB LIMITED AND MUST NOT BE COPIED, REPRODUCED OR OTHERWISE DISCLOSED TO A THIRD PARTY WITHOUT PRIOR CONSENT IN WRITING.</p> <p>THIS DRAWING IS TO BE READ IN CONJUNCTION WITH ALL RELEVANT DRAWINGS AND DETAILS.</p> <p>ALL DIMENSIONS MUST BE VERIFIED BY THE CONTRACTOR ON SITE BEFORE PROCEEDING WITH THE WORK.</p>		<p><b>CONTRIBUTOR ADDRESS:</b></p> <p>GDNB LIMITED - (GLOBE DESIGN &amp; BUILD)          MIDDLSEX HOUSE          MILLFIELD ROAD, STAINDALE          STAINDALE, LEICESTERSHIRE, LE12 5JQ          REGISTERED IN ENGLAND &amp; WALES NO. 06464299</p>		<p><b>REV / DRWN DATE DESCRIPTION</b></p>		<p><b>PROJECT</b></p> <p><b>Nadiya Homes</b>          43 DENNING ROAD          LONDON          NW3 1ST          PROPOSED REAR          EXTENSION</p>		<p><b>TITLE</b></p> <p>PROPERTY AS          PROPOSED</p> <p><b>PLANNING PERMISSION</b></p> <p>ISSUE</p>		<p><b>DATE</b></p> <p>June 2008</p> <p><b>P.P.</b></p> <p>DRAWN</p> <p><b>DRAWING No</b></p> <p>08-044 / P / 02</p>		<p><b>ORIG PAPER SIZE</b></p> <p>A1</p> <p><b>REVISION</b></p>		<p><b>SCALE</b></p> <p>1:50 / 1:200</p>	
--	--	---	--	---	--	--	--	---	--	---	--	--	--	---	--