




Proposed Dormer Extension

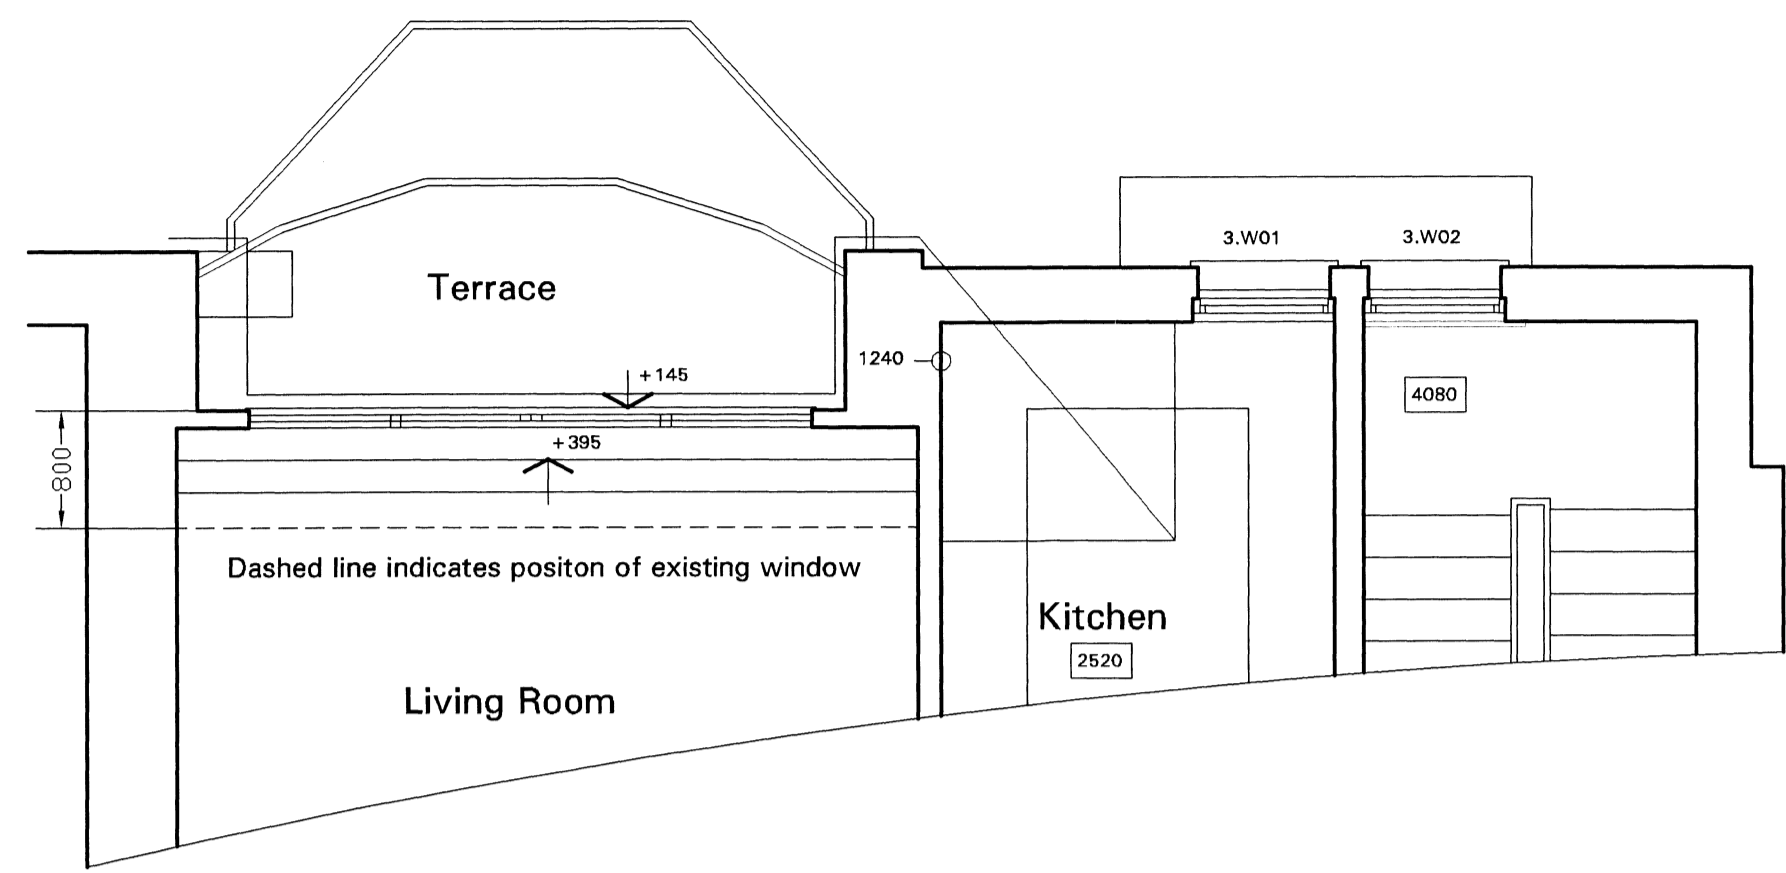


Proposed Roof Plan Over Dormer Extension

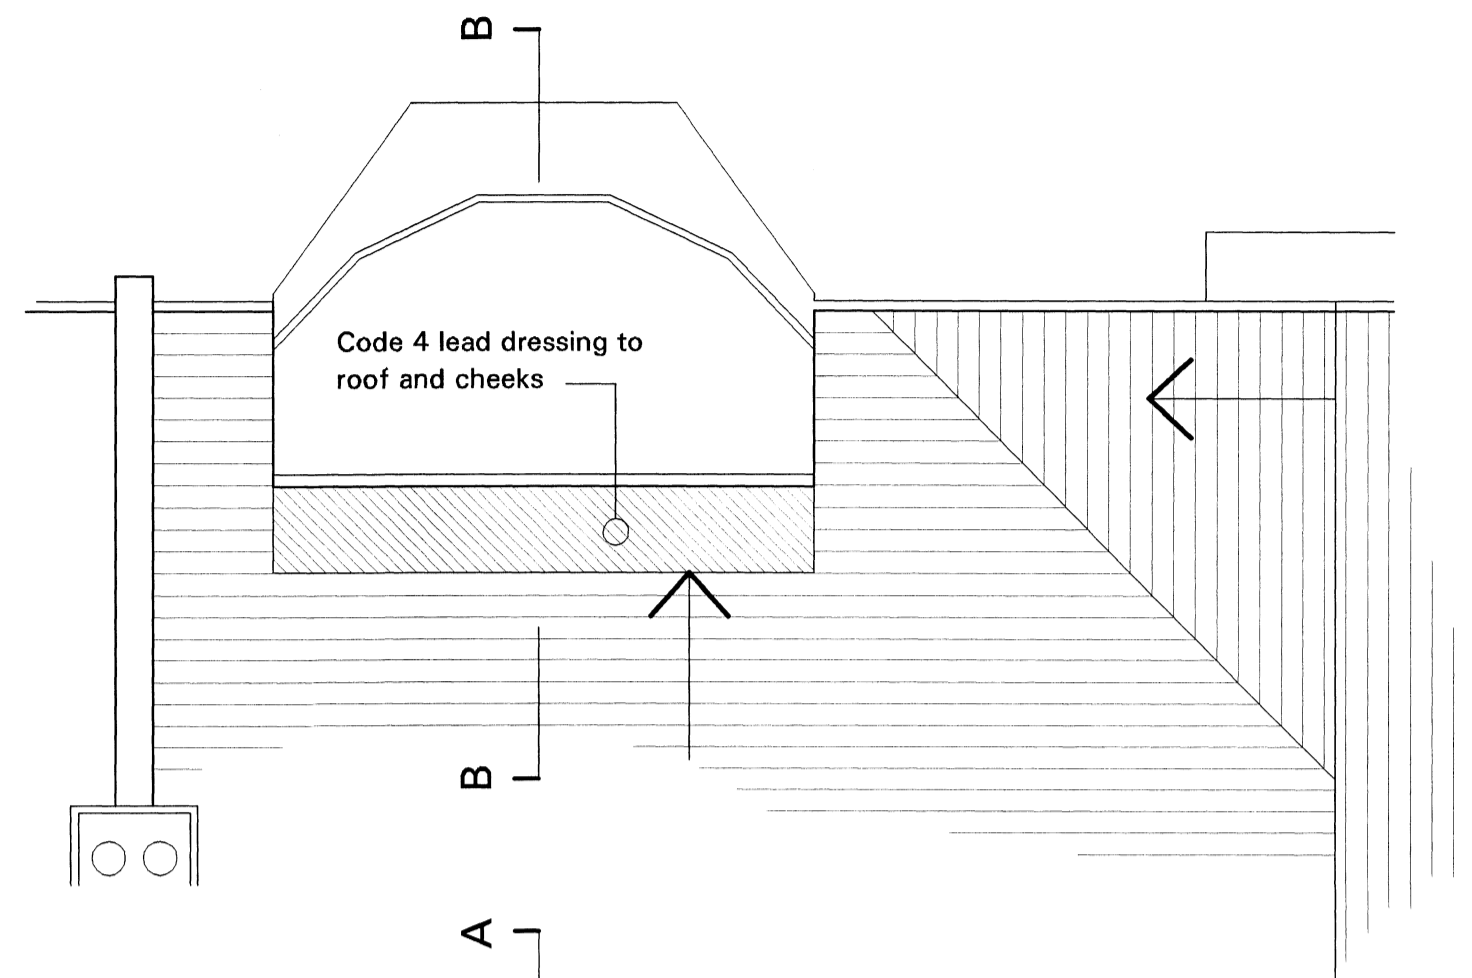


- The Copyright of this drawing belongs to Hanoman Architecture & Design Ltd. and shall not be used or reproduced in any form without its express permission.
- Do not scale from this drawing – Work to figured dimensions only. All dimensions to be checked on site prior to the execution of any work.
- Where any discrepancy is found to exist within or between drawings and/or documents it should be reported to the architect immediately.

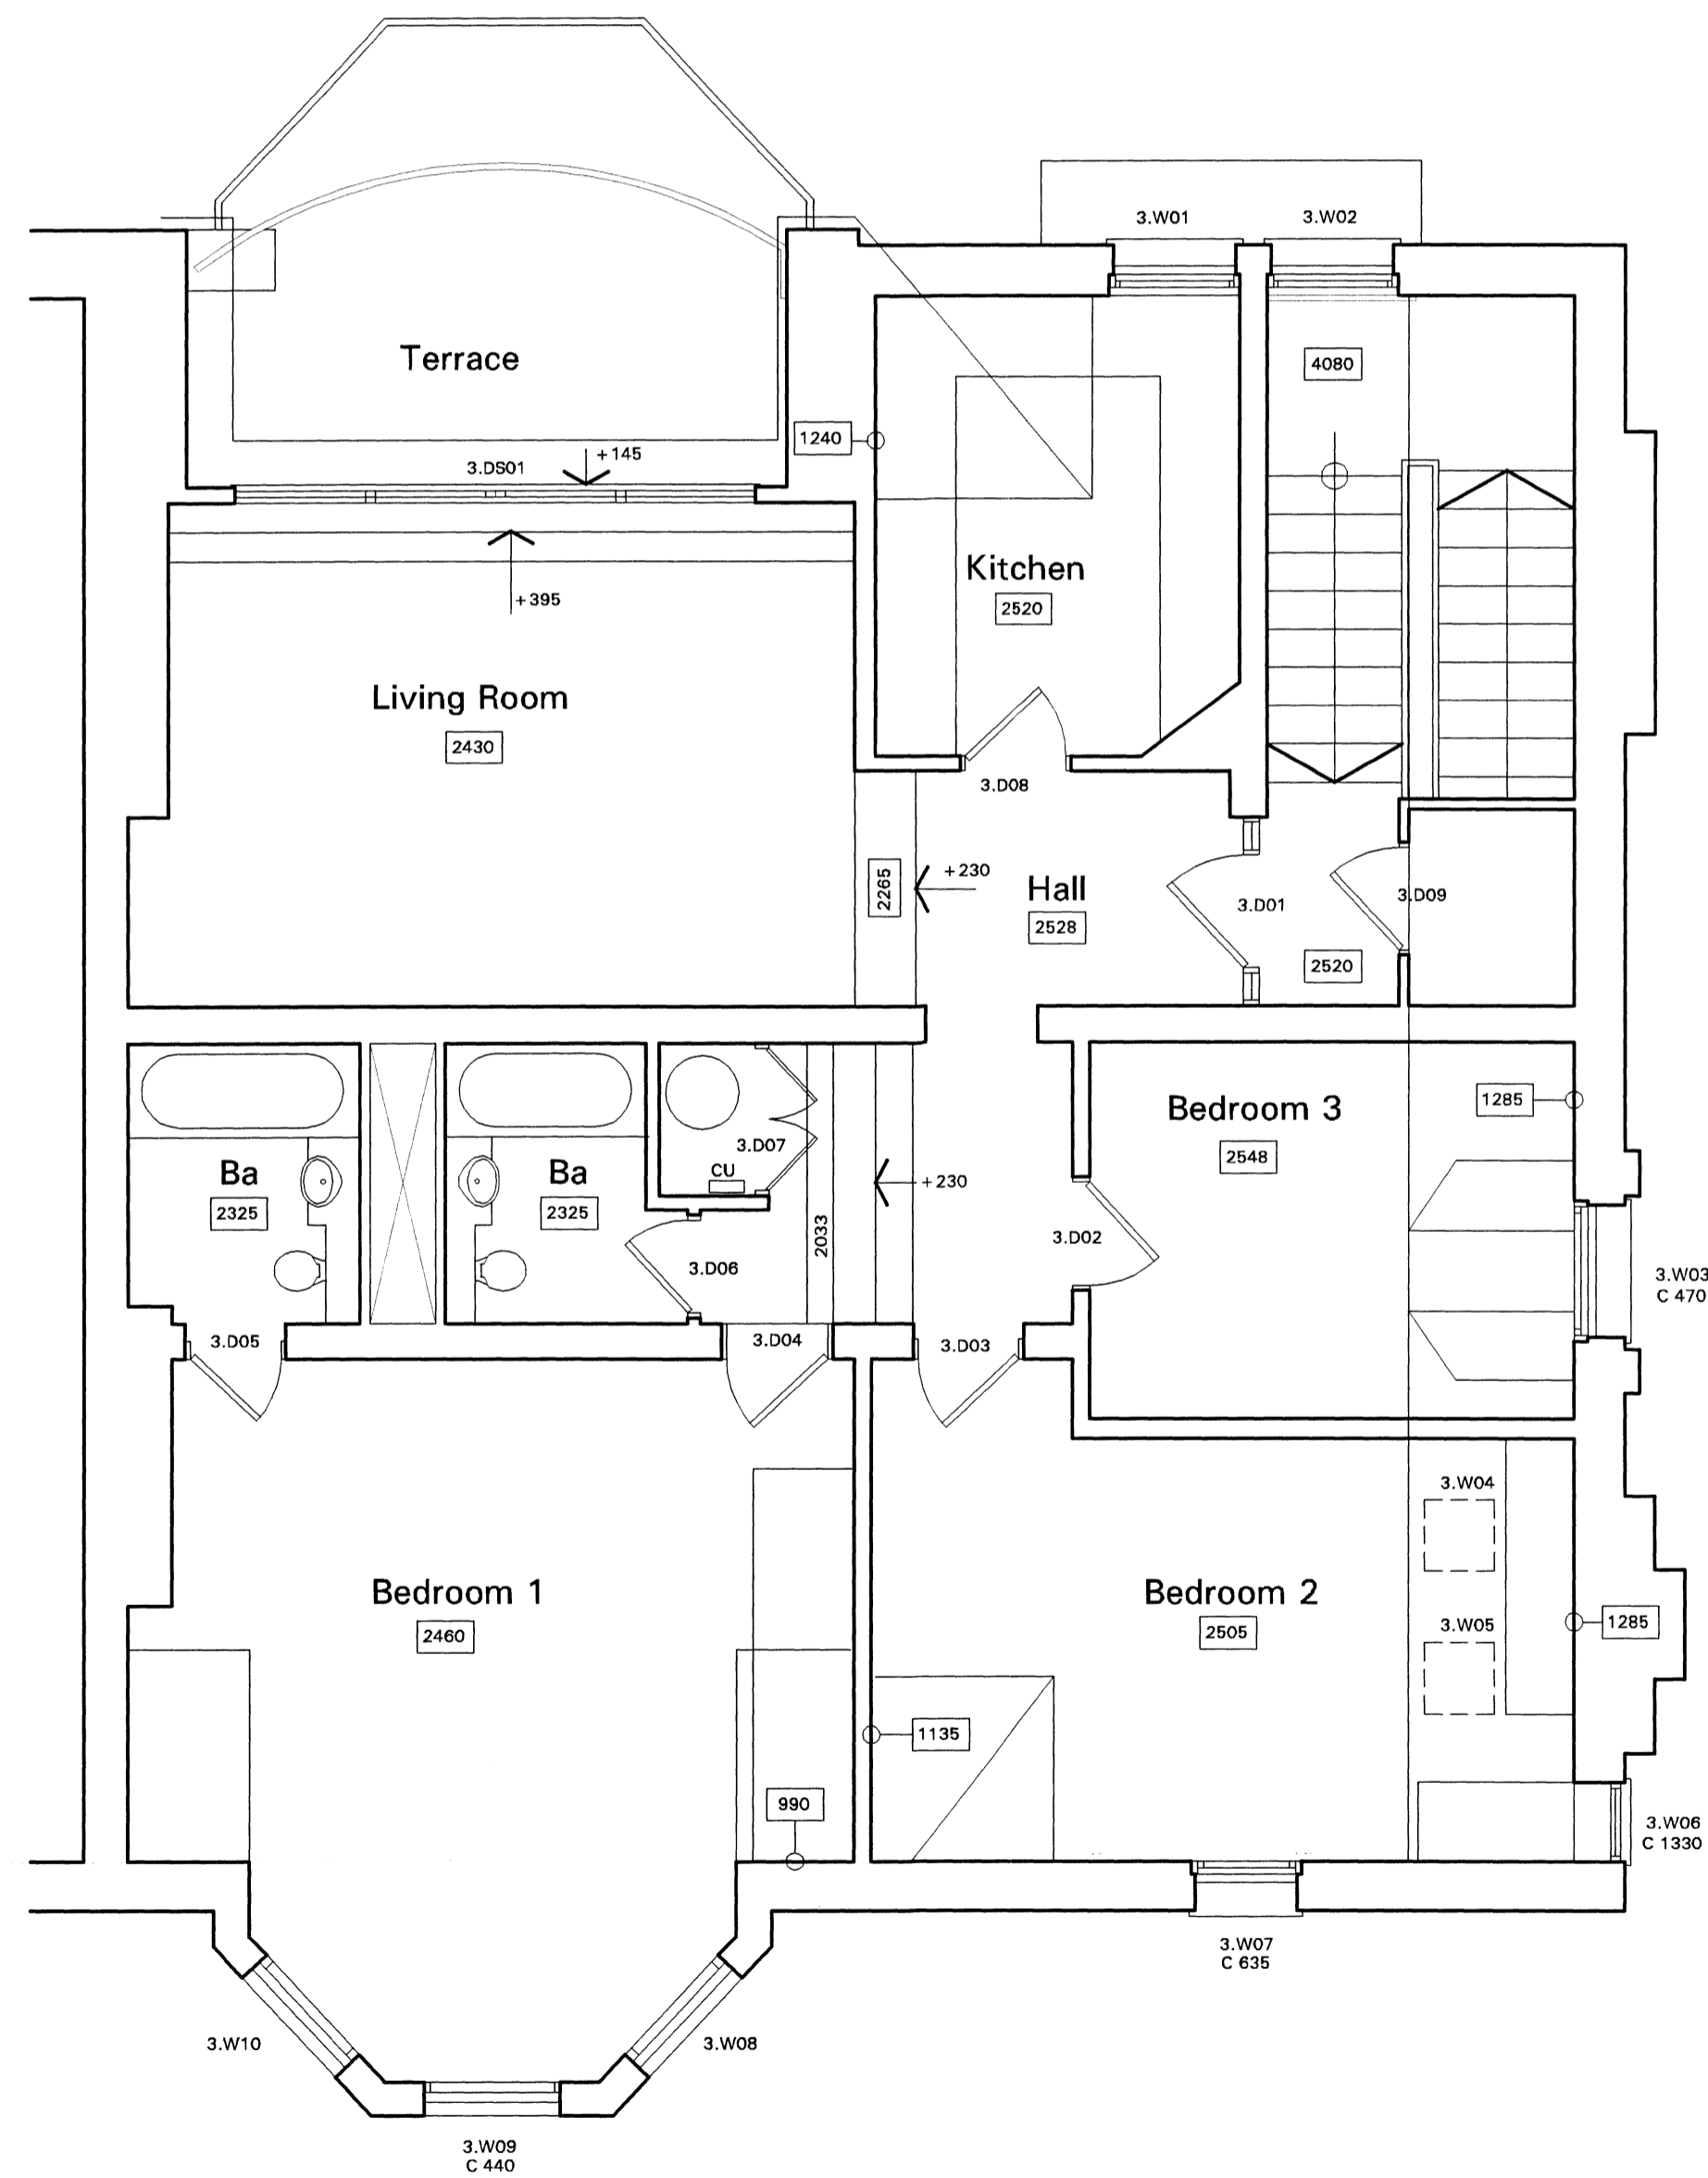


Existing Third Floor Plan

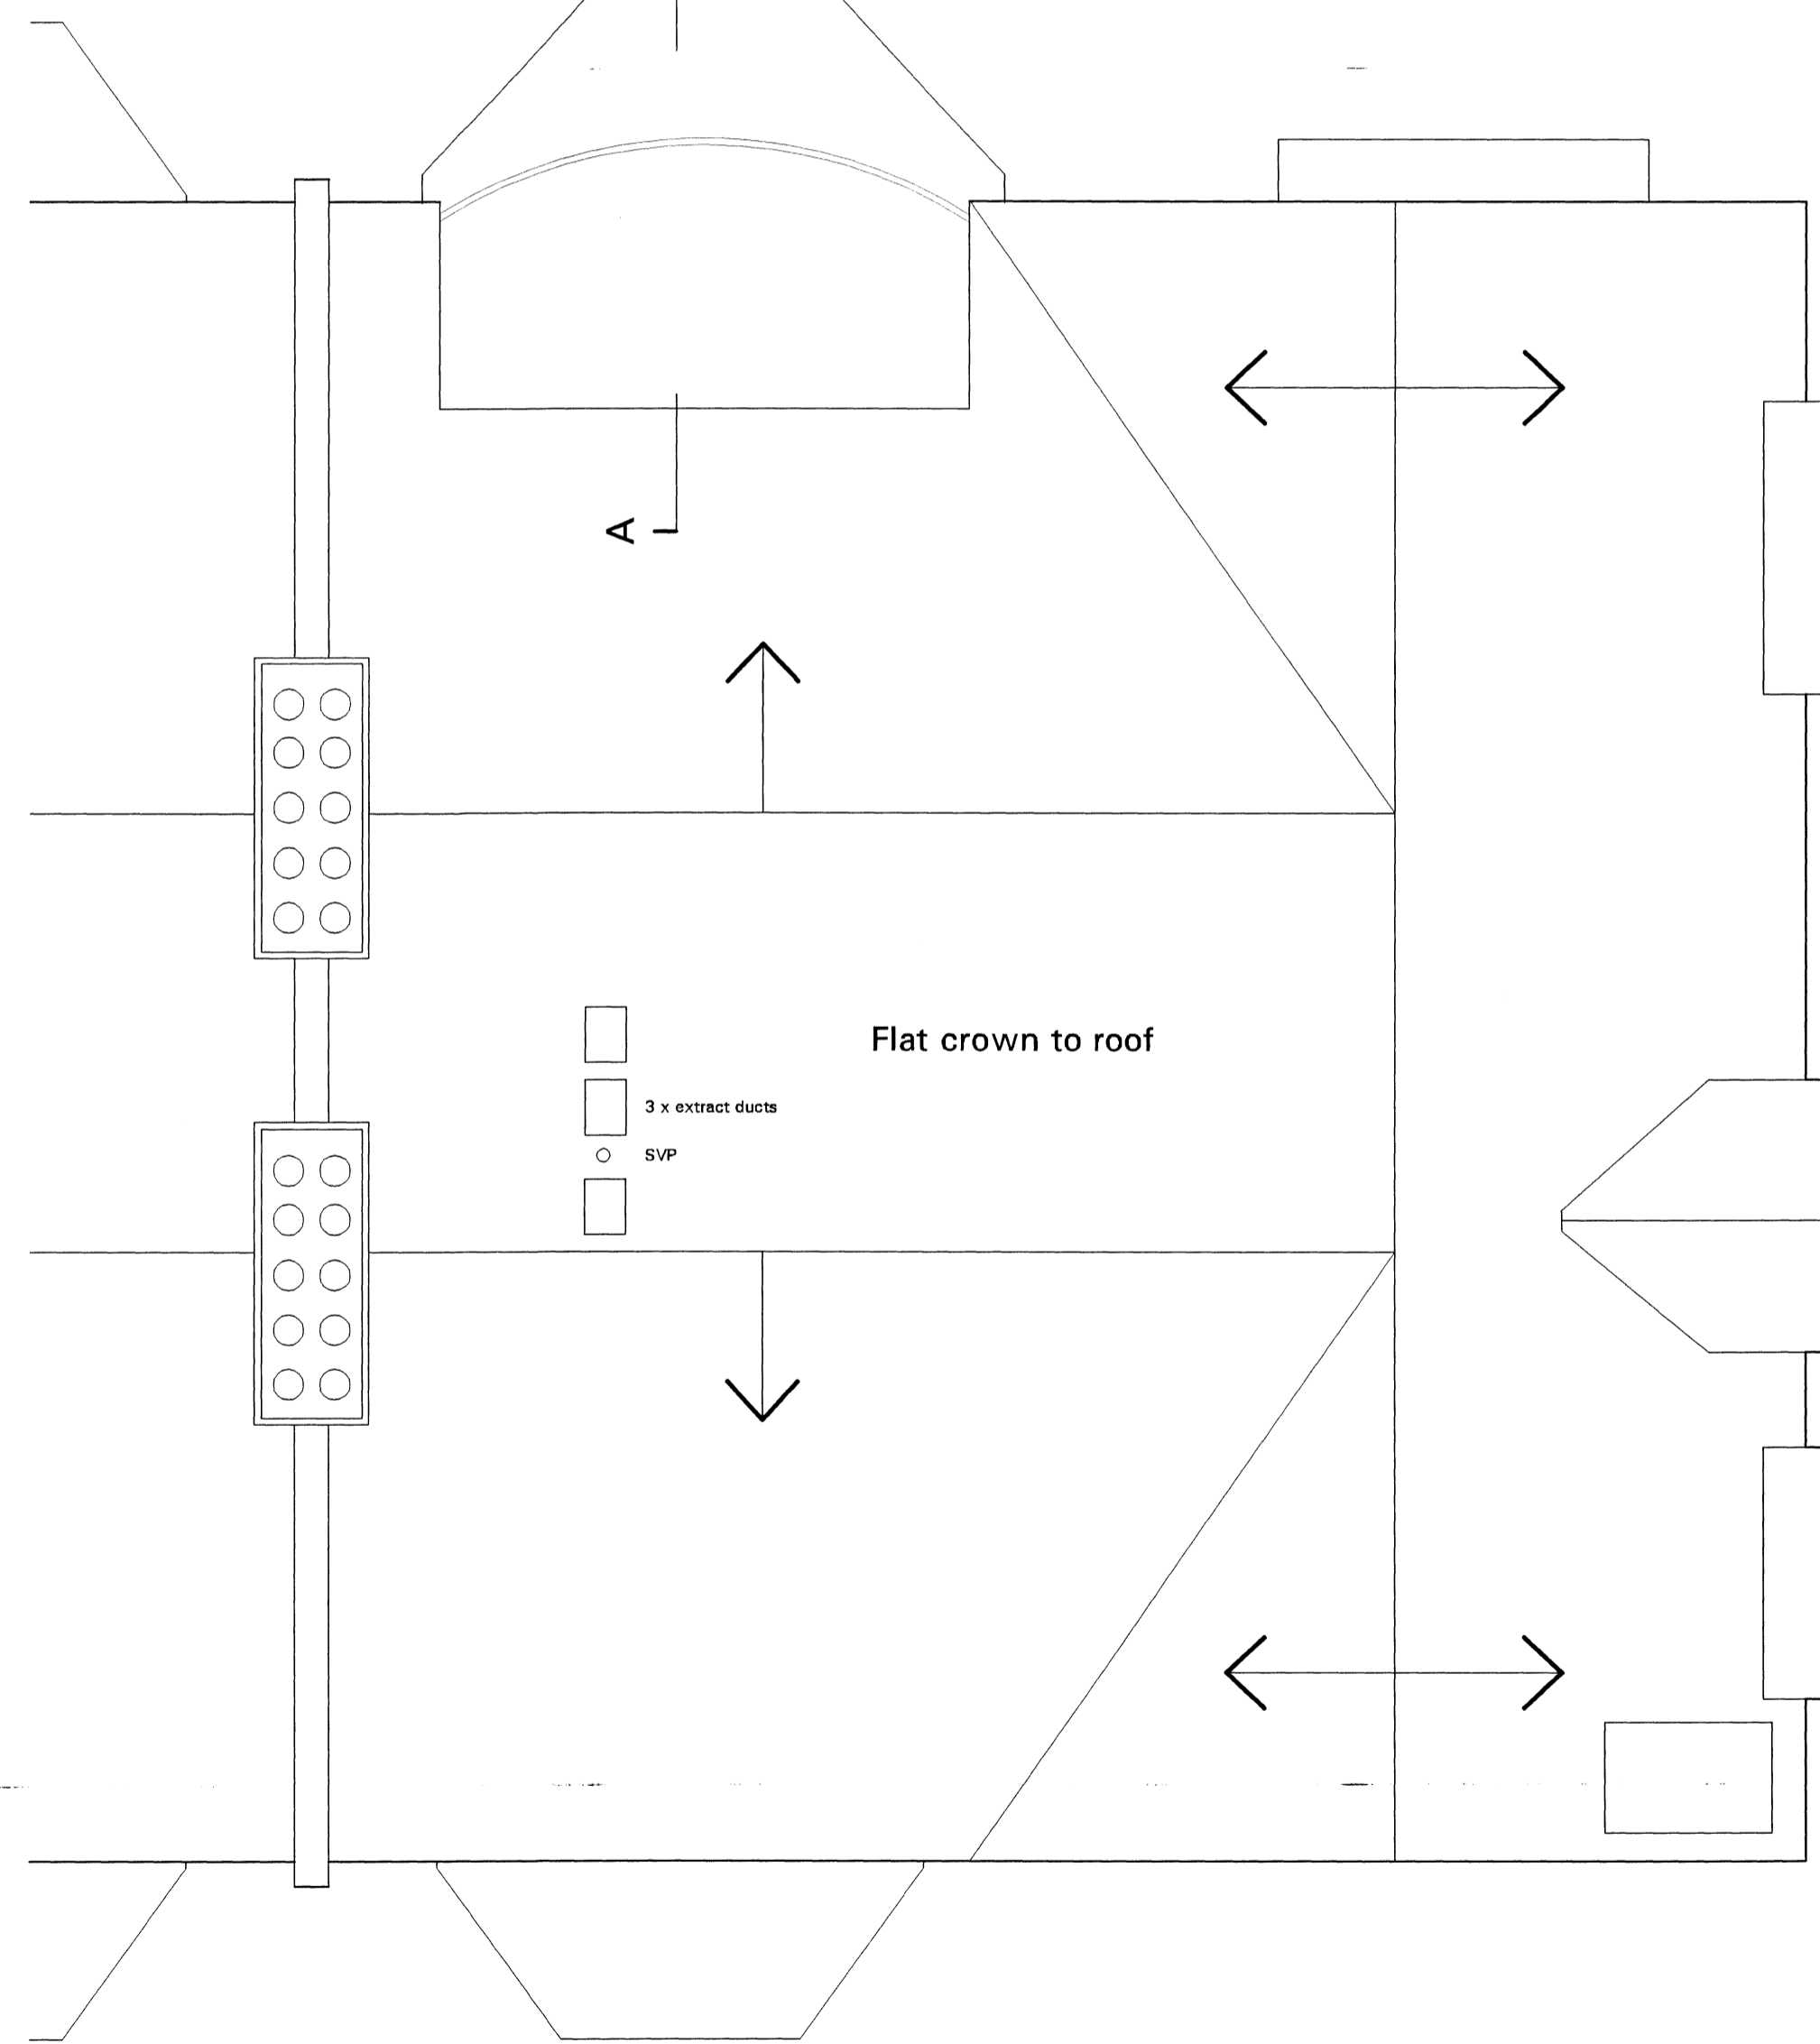

Existing Roof Plan

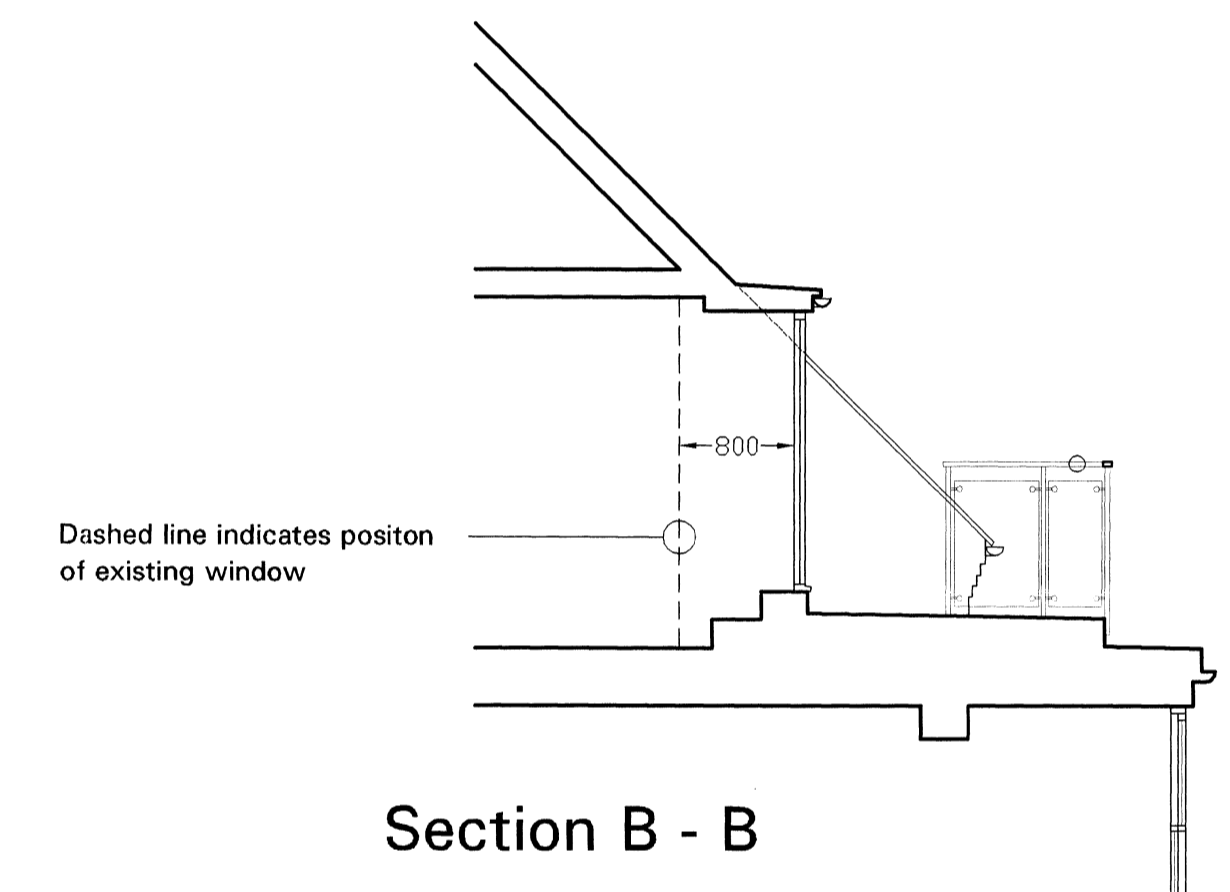

Section B - B

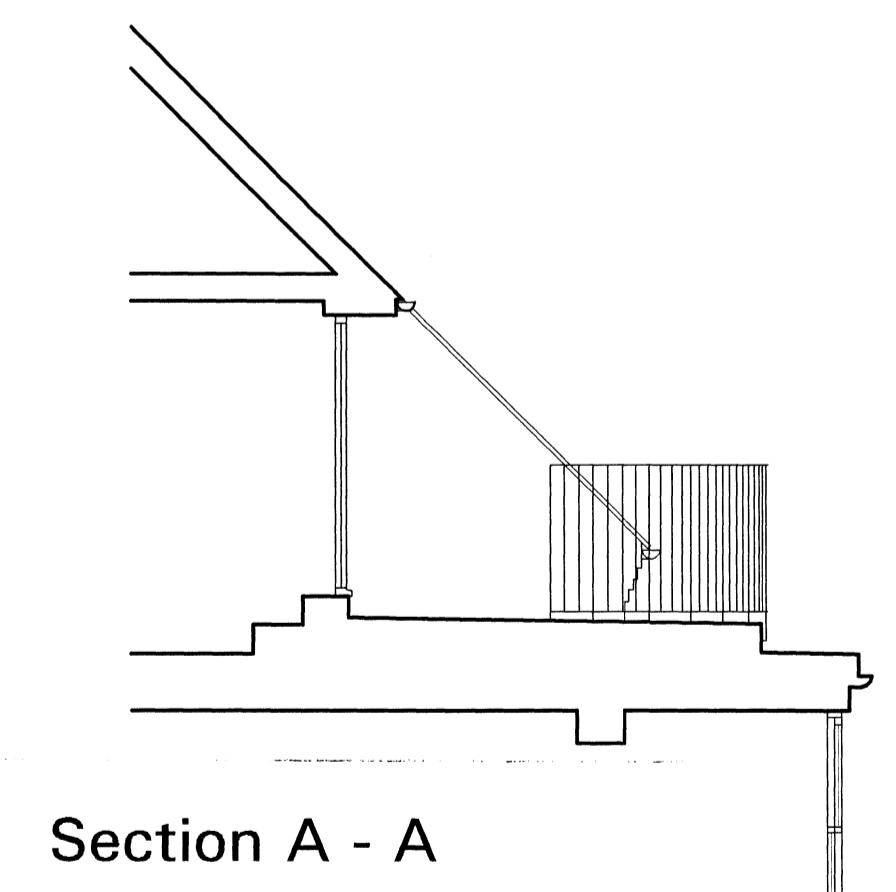

Section A - A

REVISIONS	
A	
B	
C	
D	
E	
F	

Hanoman Architecture and Design Ltd.

63 Chevening Road, London SE19 3 TD
 Telephone: 020 8771 3443 Facsimile: 020 8771 1521
 e-mail: info@hanoman.co.uk

Client:	Mr J Crown	Date:	Oct 09	Dwg. No.	09/PL.15
Project:	59 Fitzjohn's Avenue NW3 6PH	Scale:	1:50	Revision:	
Drawing:	Existing & Proposed Third Floor & Roof Plans & Sections A - A & B - B				