




BASEMENT FLOOR PLAN
uninhabitable

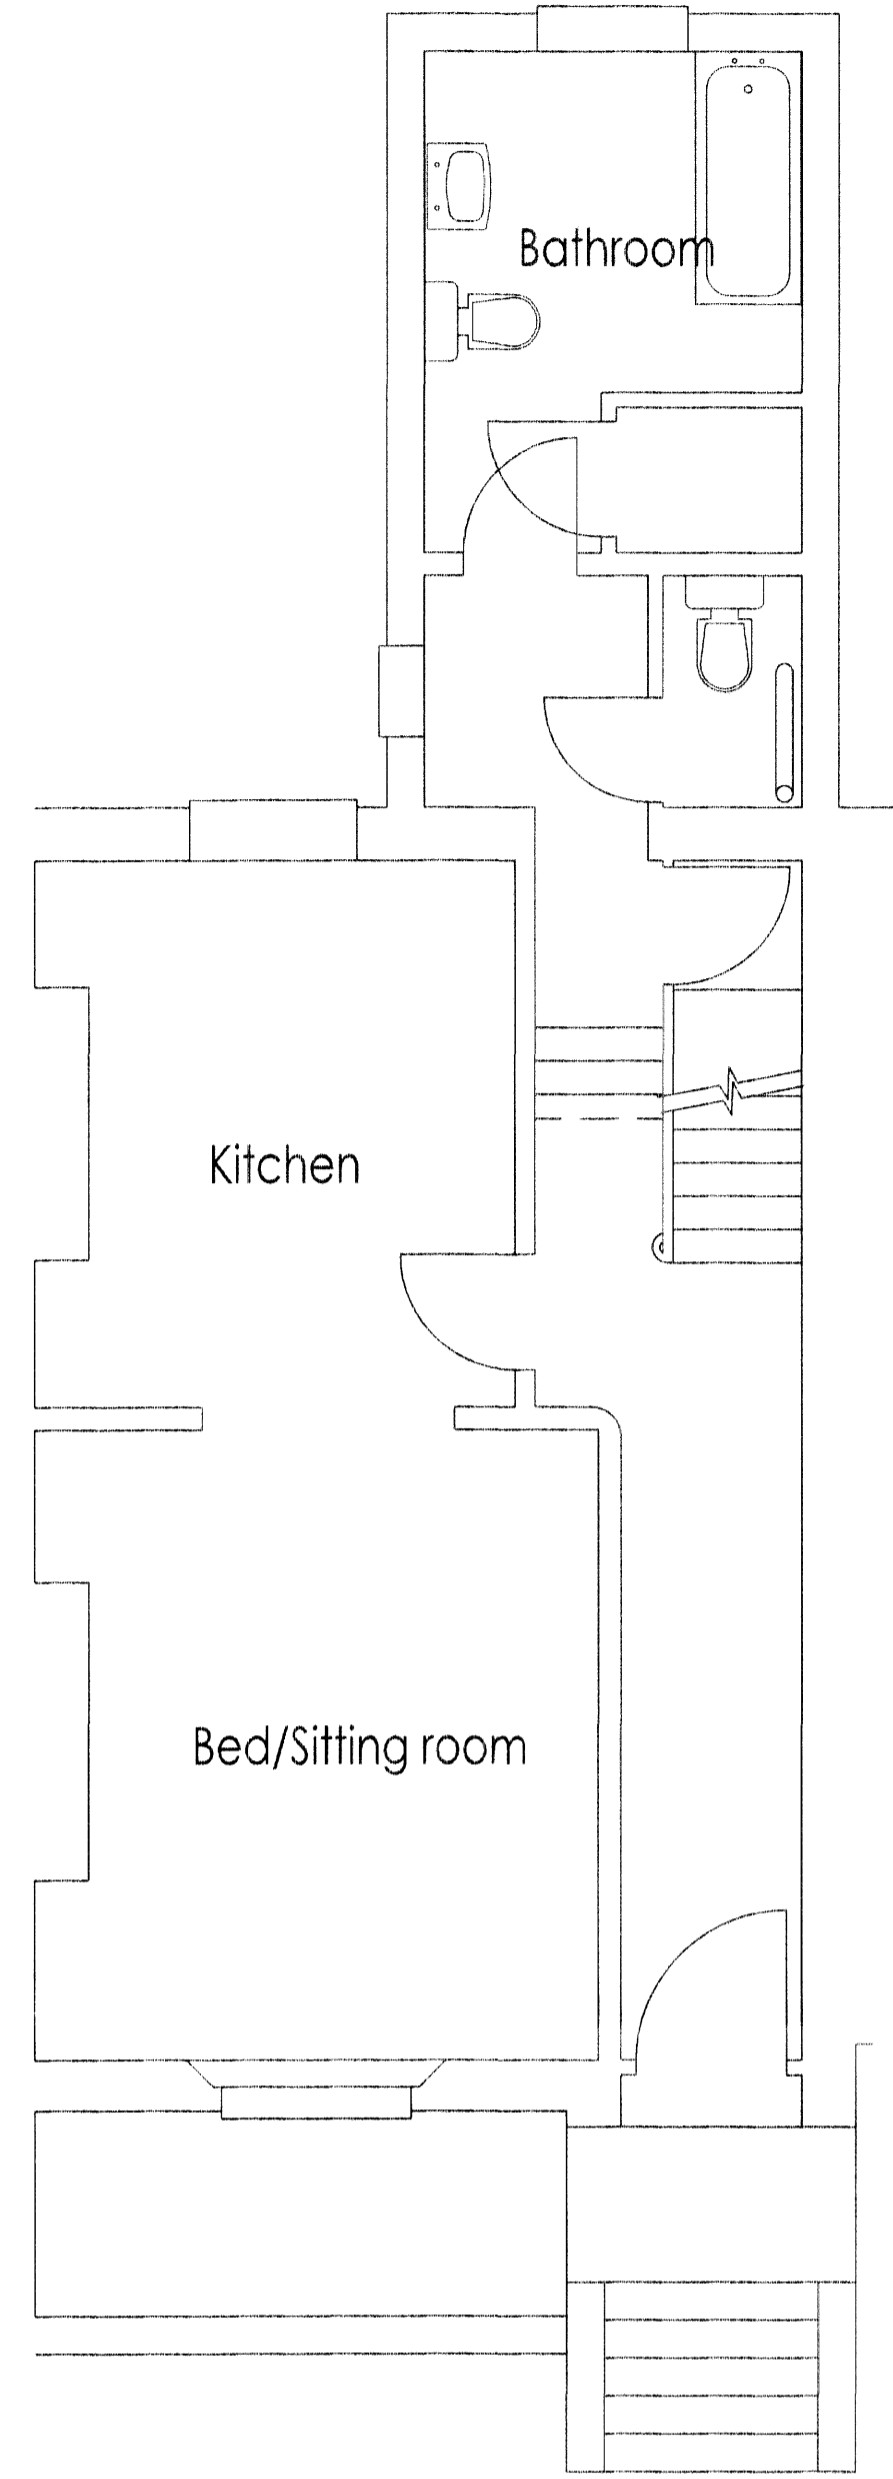


GROUND FLOOR PLAN
Studio flat

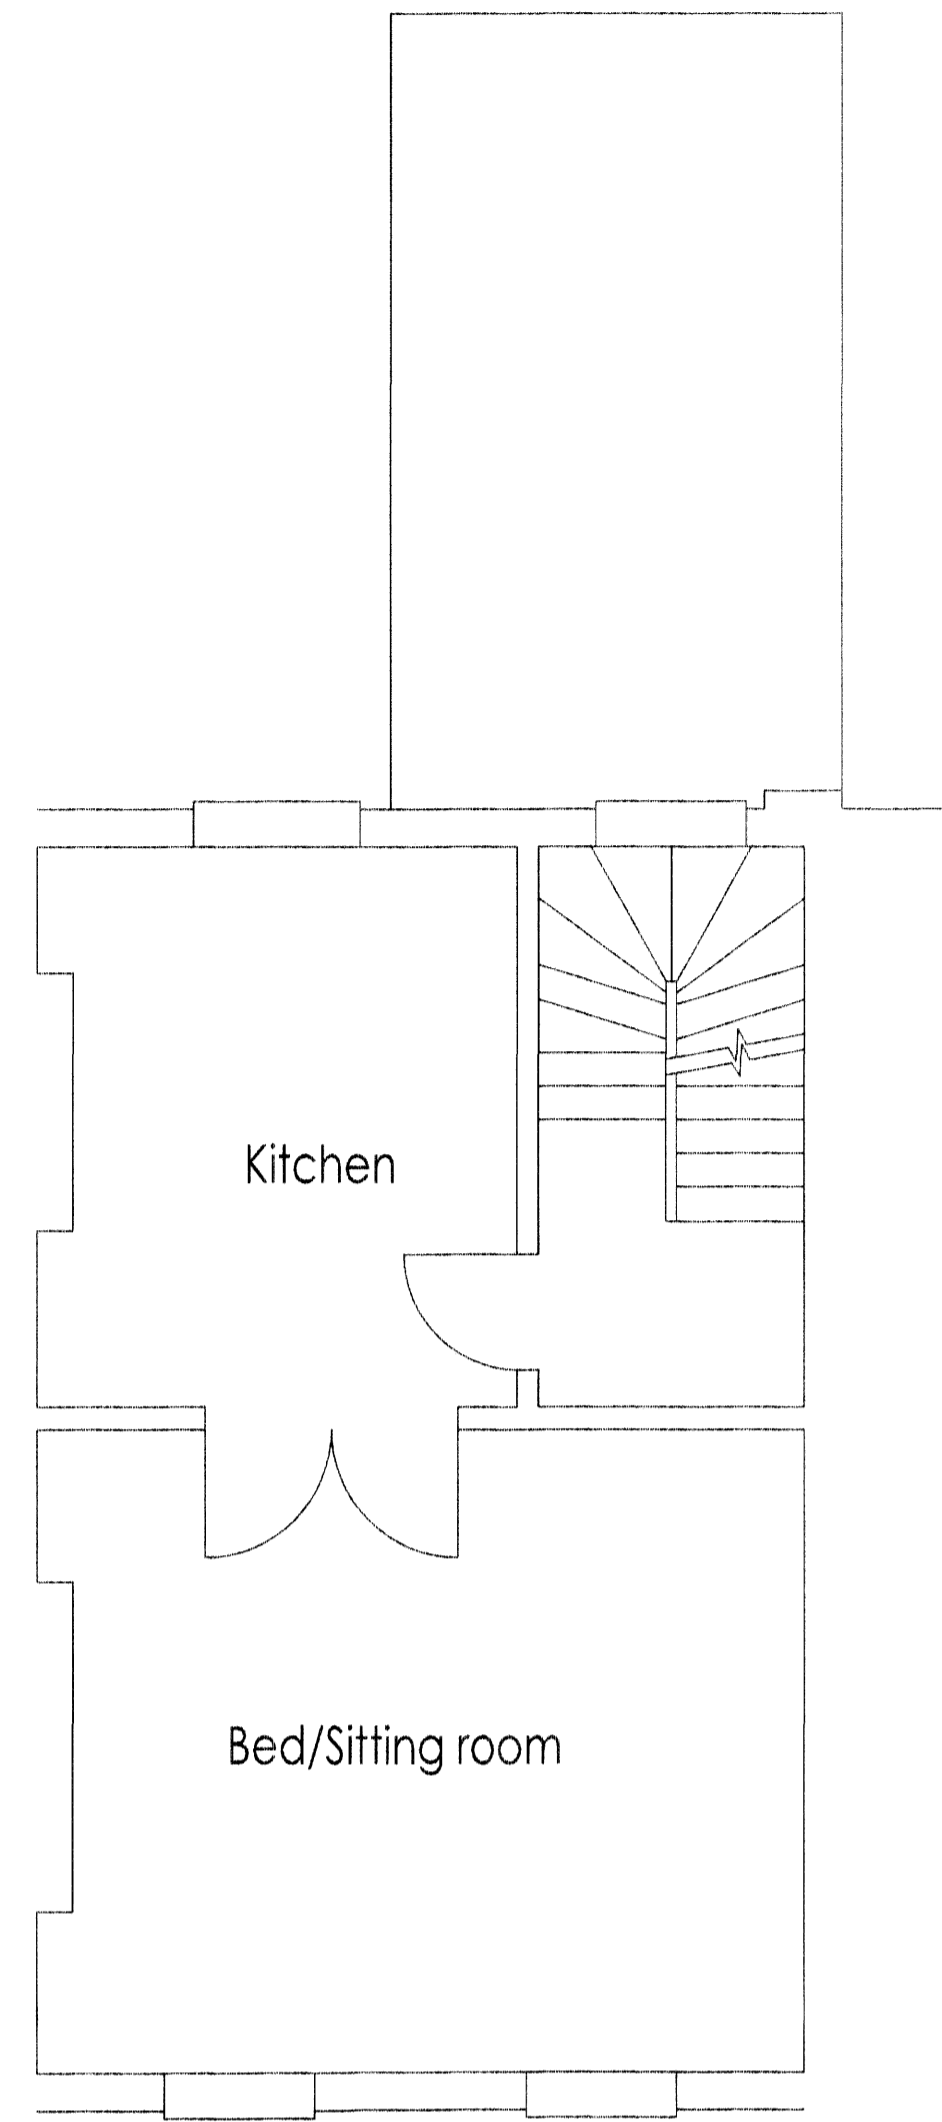

FIRST FLOOR PLAN
Studio flat, shares Ground Floor bathroom

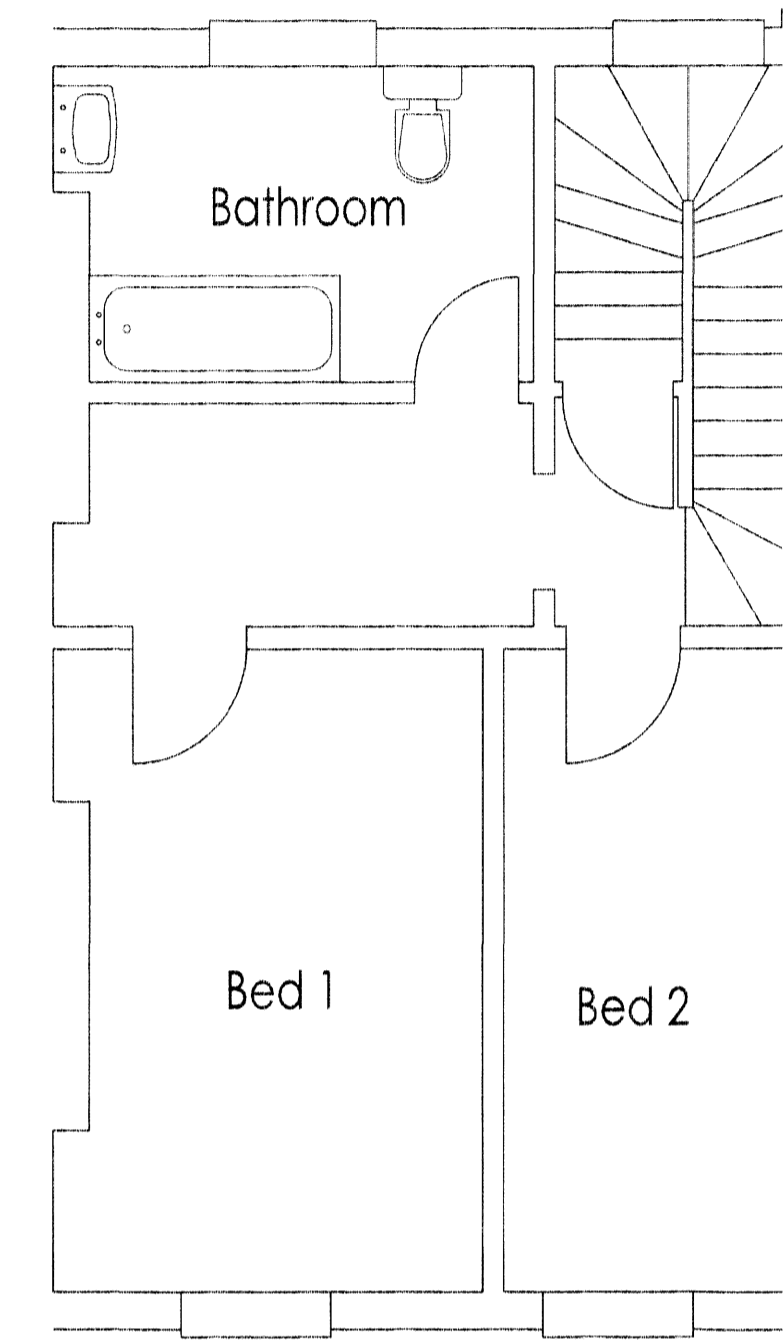


SECOND FLOOR PLAN
existing 2 bedroomed apartment

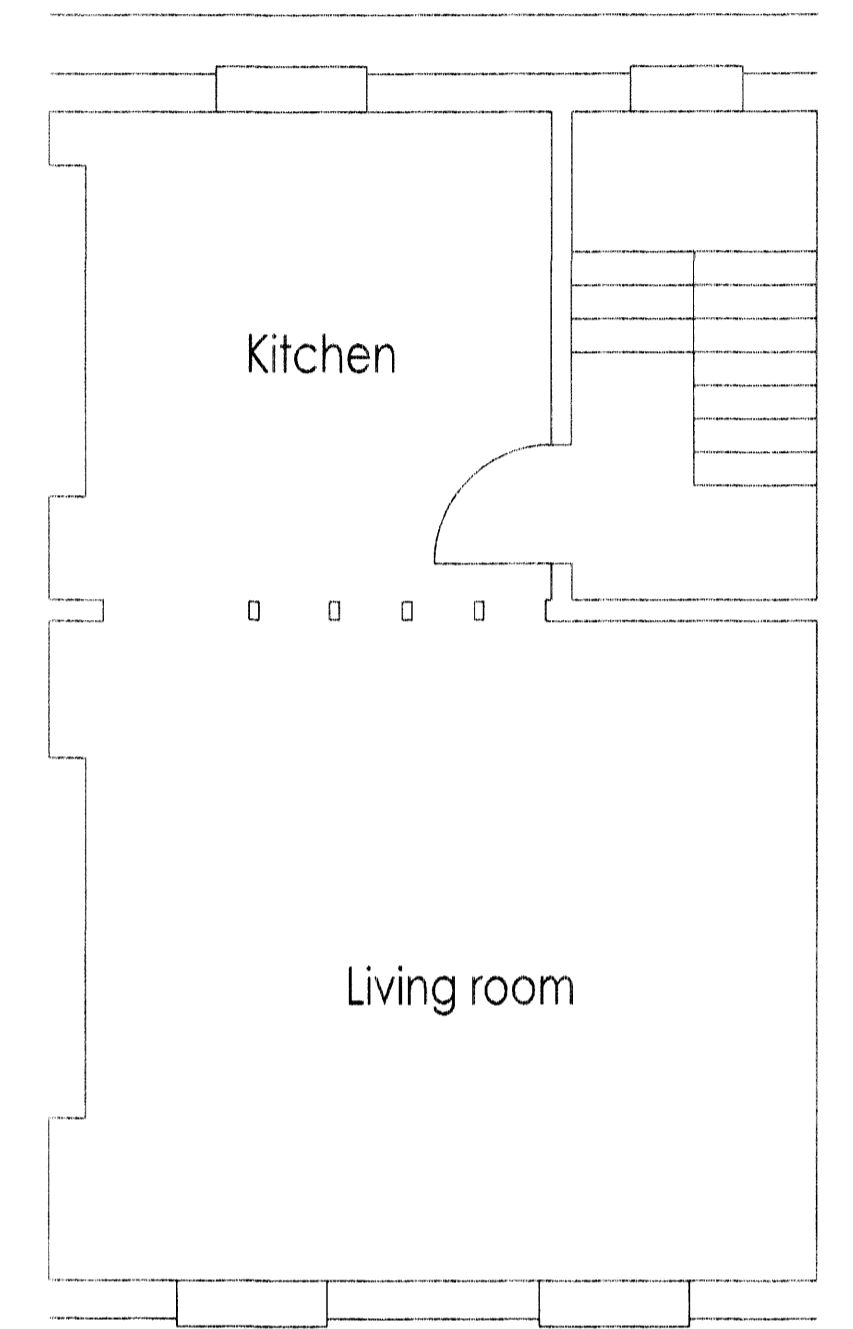


THIRD FLOOR PLAN



Front Elevation

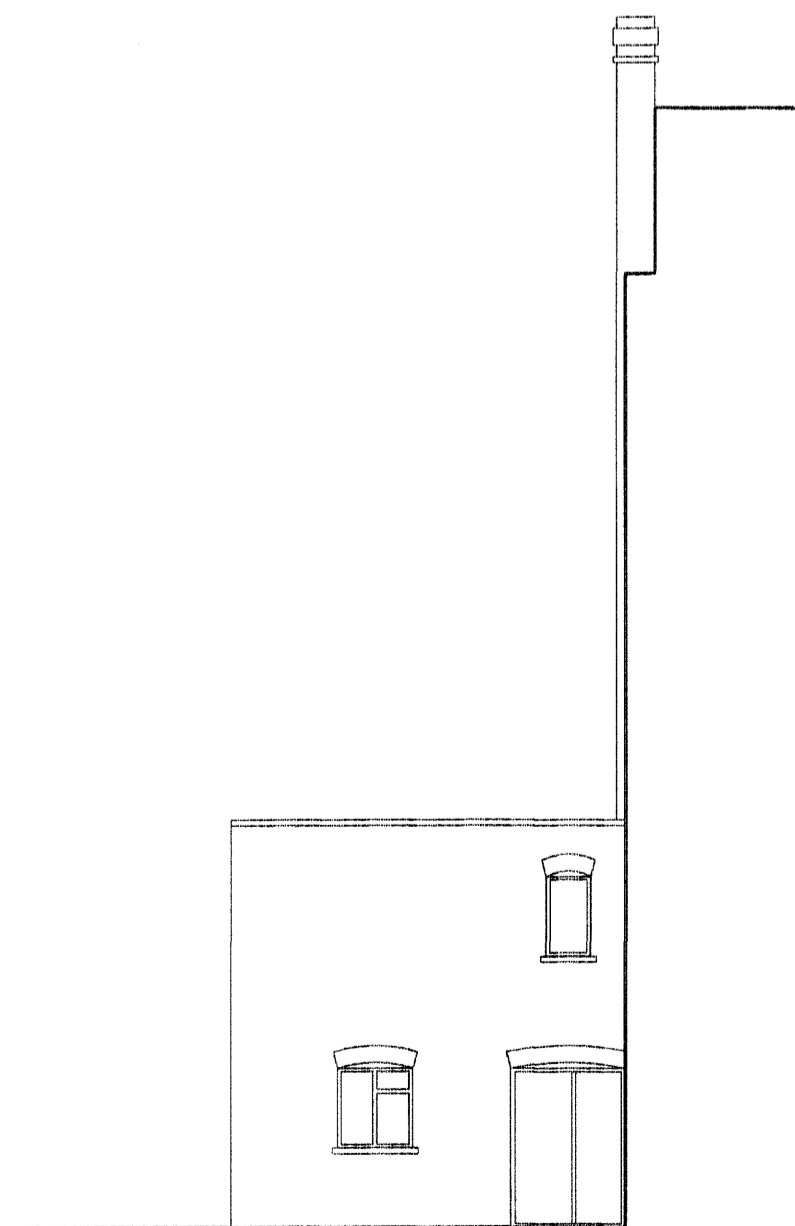

Side Elevation

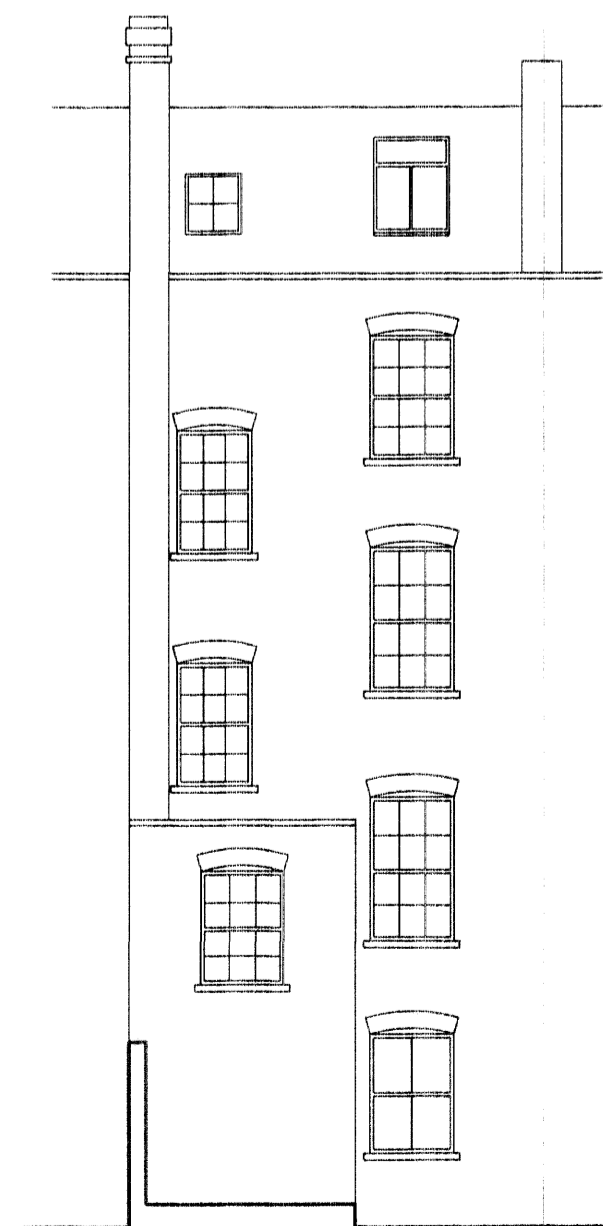

Rear Elevation

Whymark & Moulton
Chartered Surveyors & Building Engineers
20 North Street
Sudbury Suffolk, CO10 1RB
Tel: 01787 371371 Fax: 01787 319966




Project
**33 MORNINGTON TERRACE
CAMDEN**
AS EXISTING

Scale 1:50, 1:100 Date July 2008

Drawing No 08/102-01

Amendments