



BASEMENT FLOOR PLAN

NEW 3 BEDROOMED APARTMENT
BASEMENT AND GROUND FLOOR

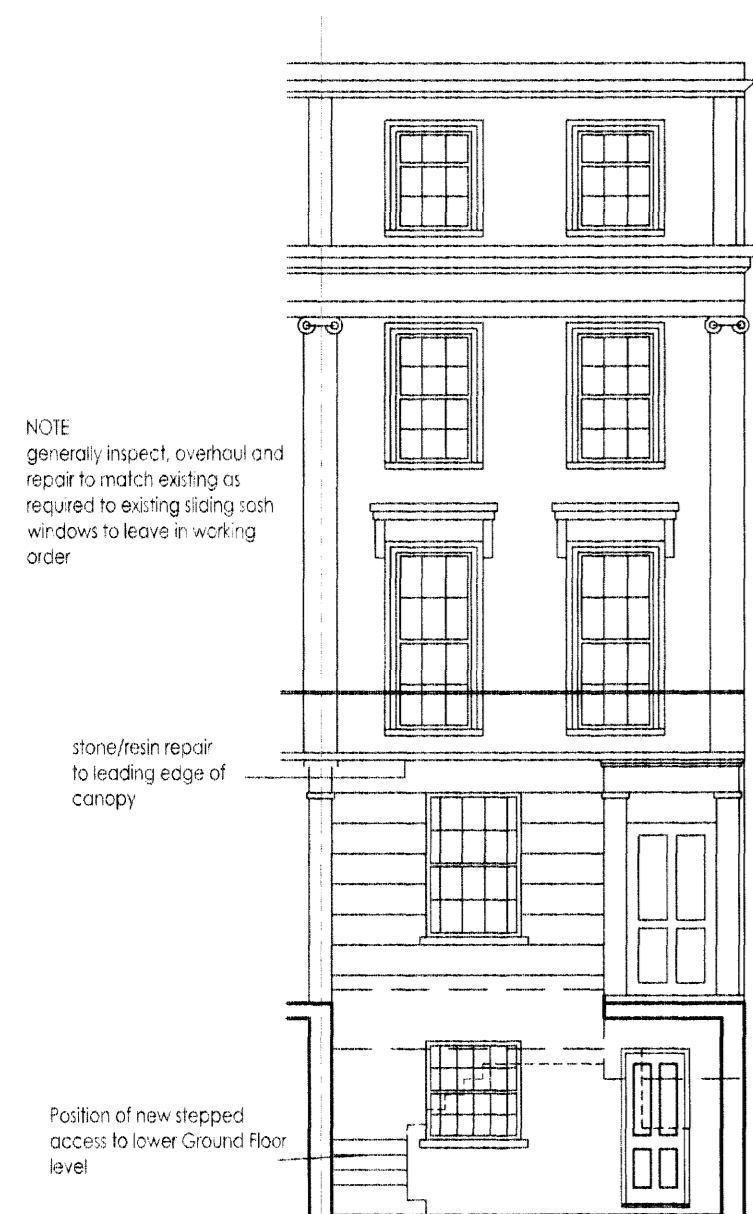


Front Elevation


1

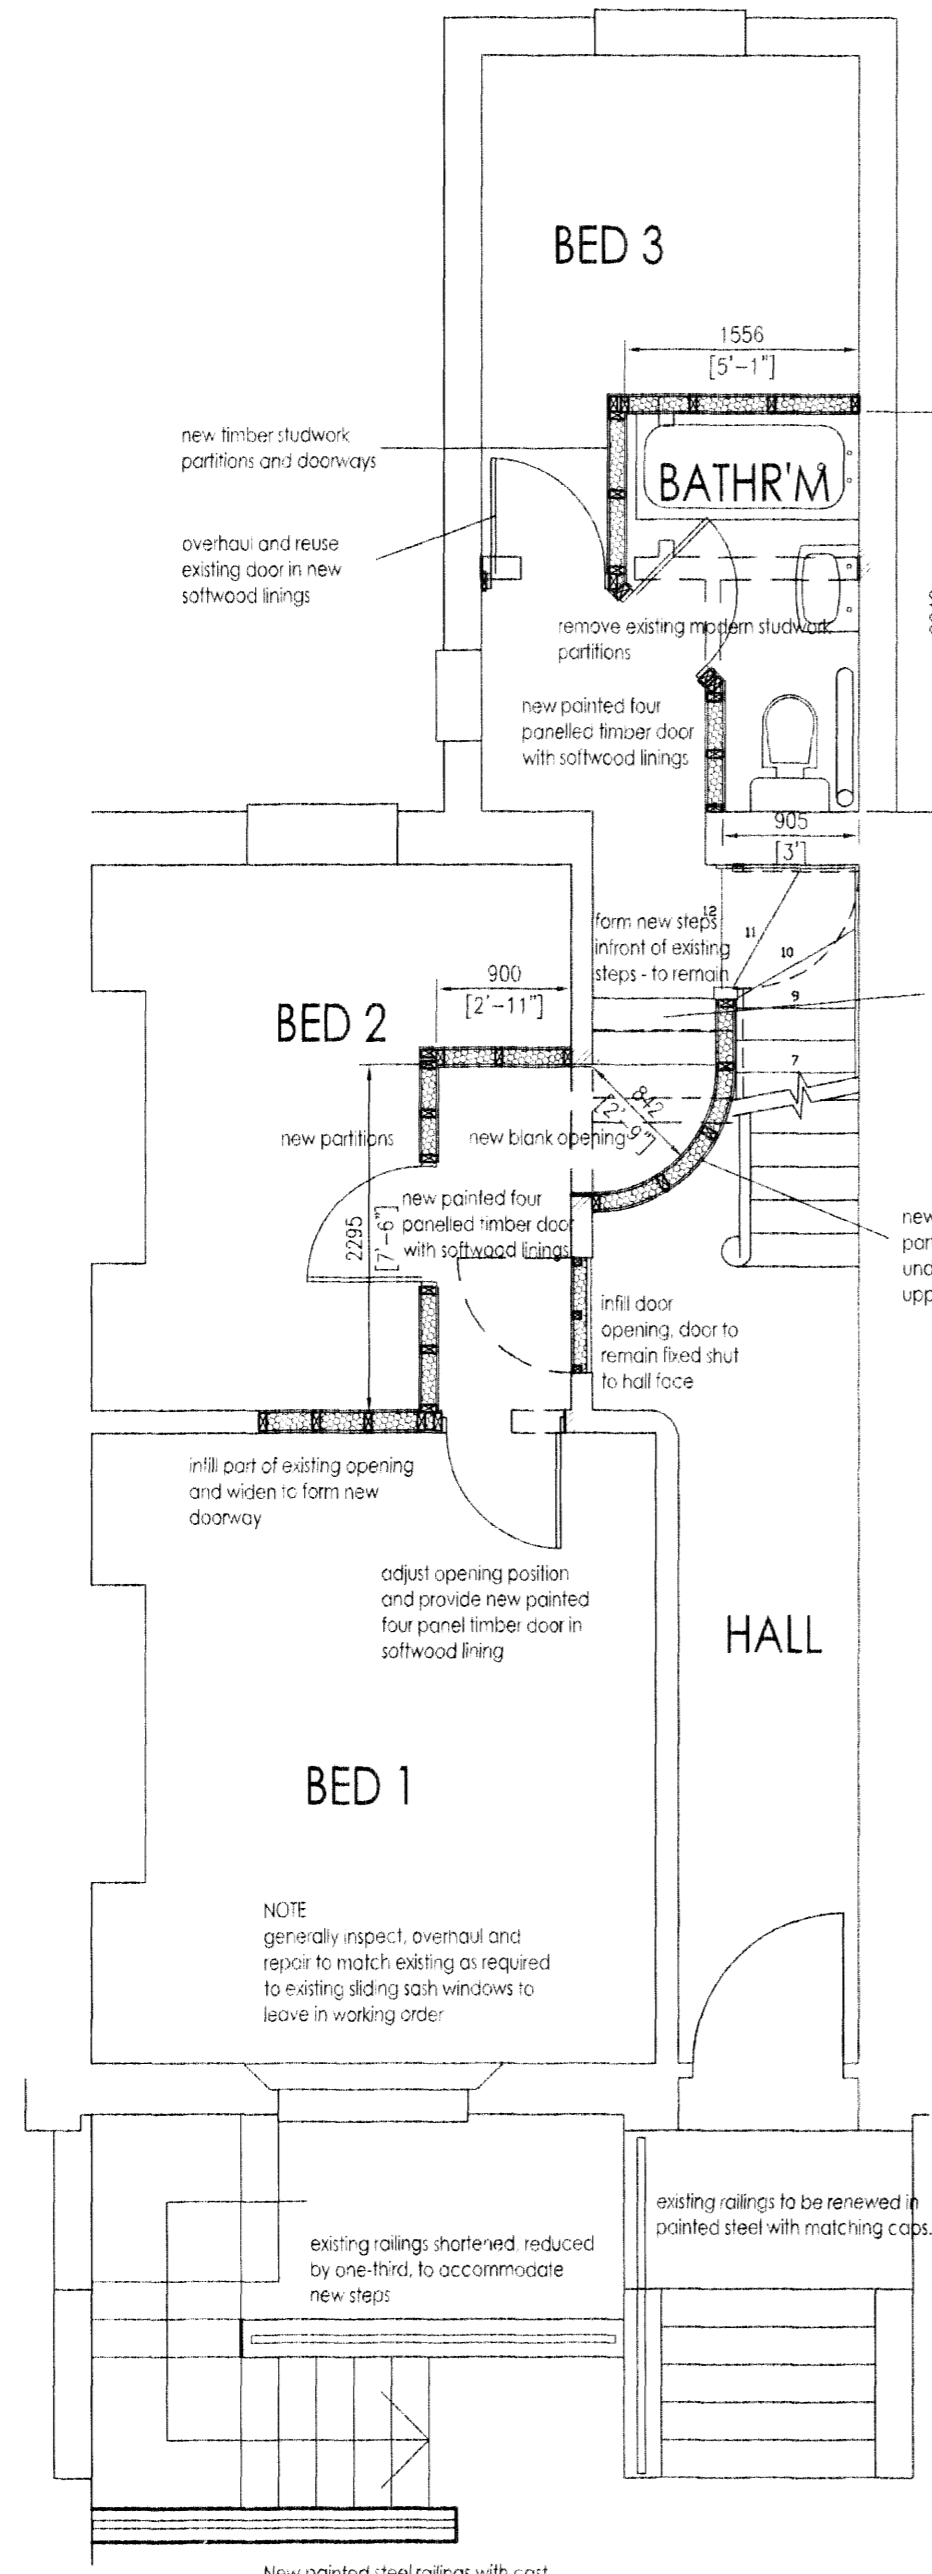

GROUND FLOOR PLAN

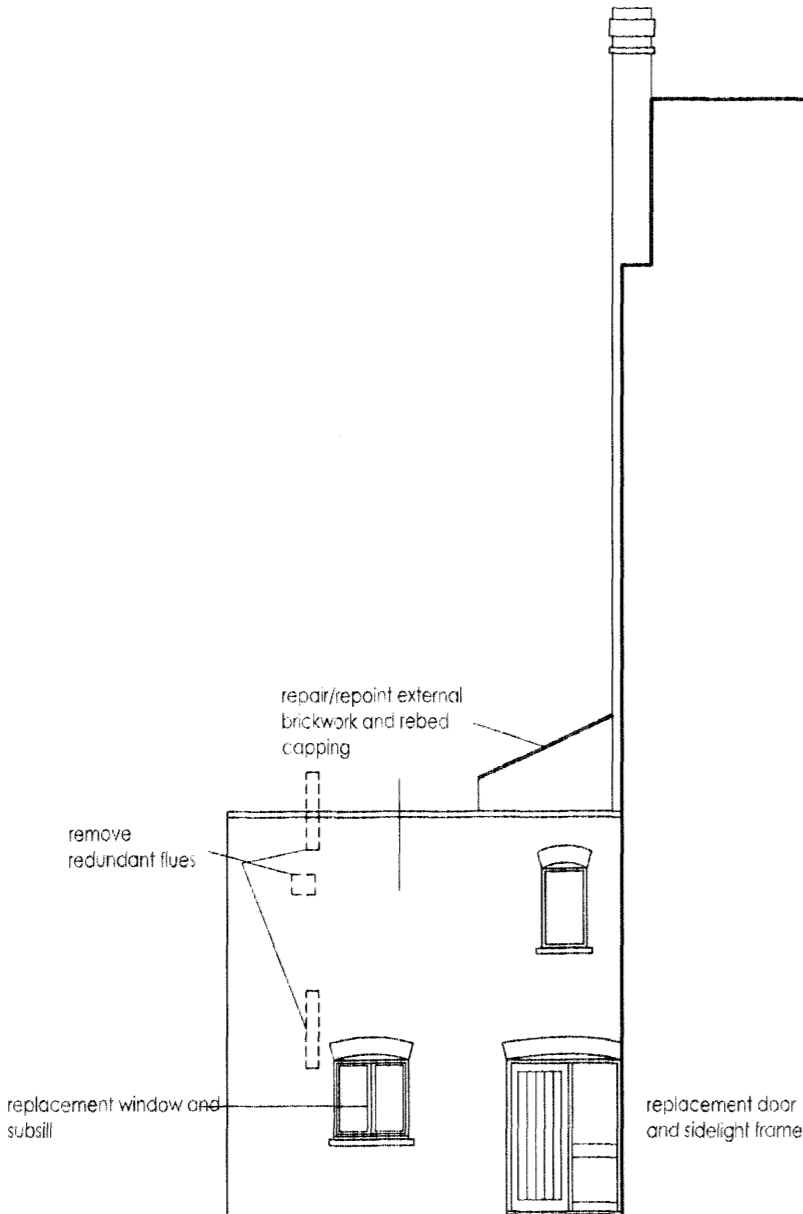


Side Elevation

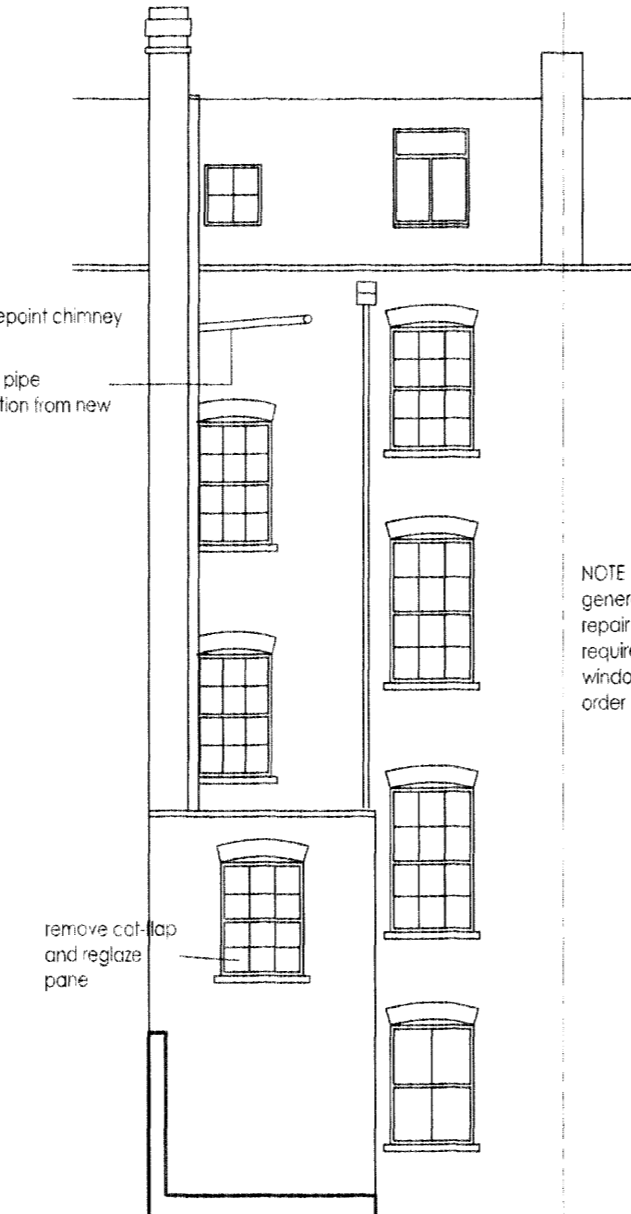

Rear Elevation

FIRST FLOOR PLAN

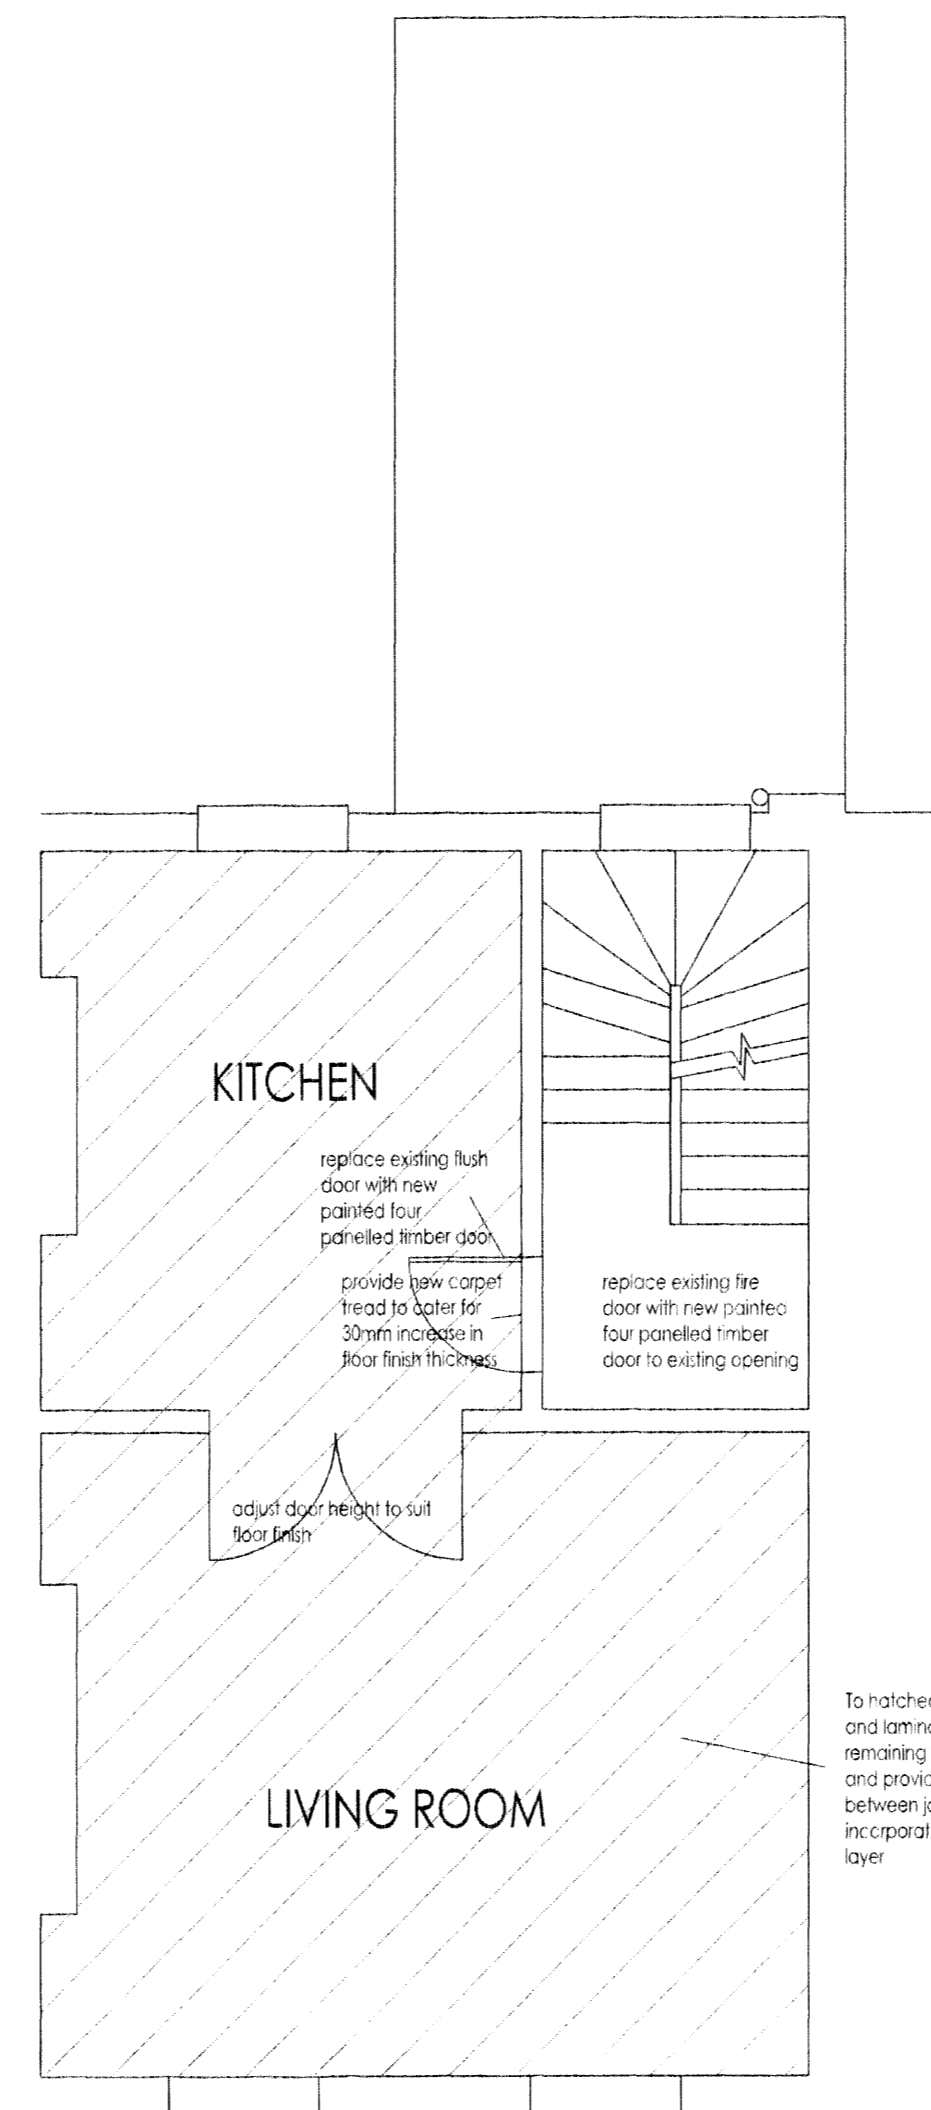


NOTE generally inspect, overhaul and repair to match existing as required to existing sliding sash windows to leave in working order


NEW 4 BEDROOMED APARTMENT FROM
COMBINED FIRST, SECOND AND THIRD FLOORS

2

SECOND FLOOR PLAN

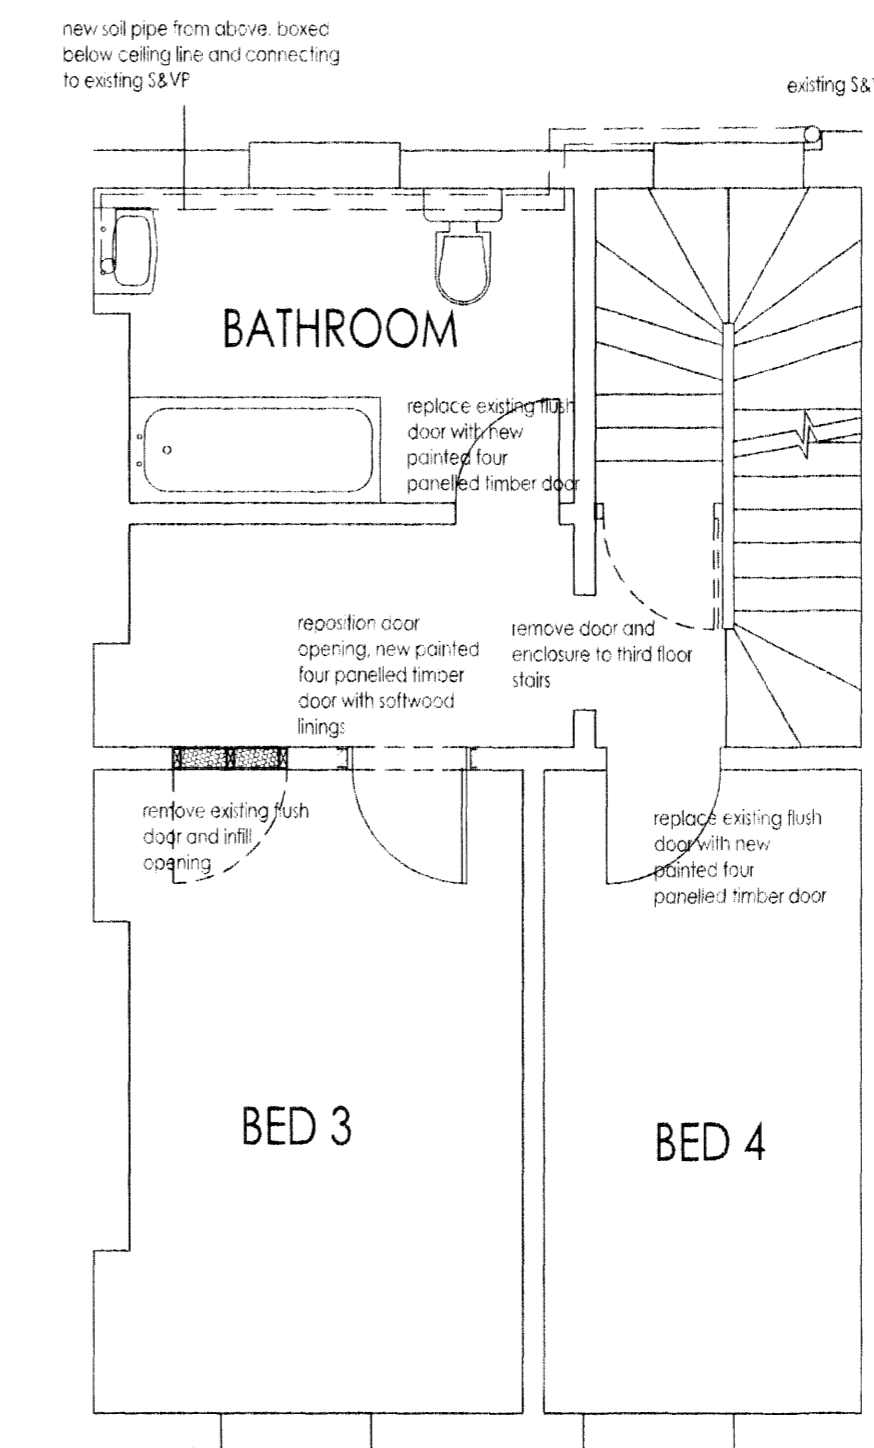

NOTE generally inspect, overhaul and repair to match existing as required to existing sliding sash windows to leave in working order

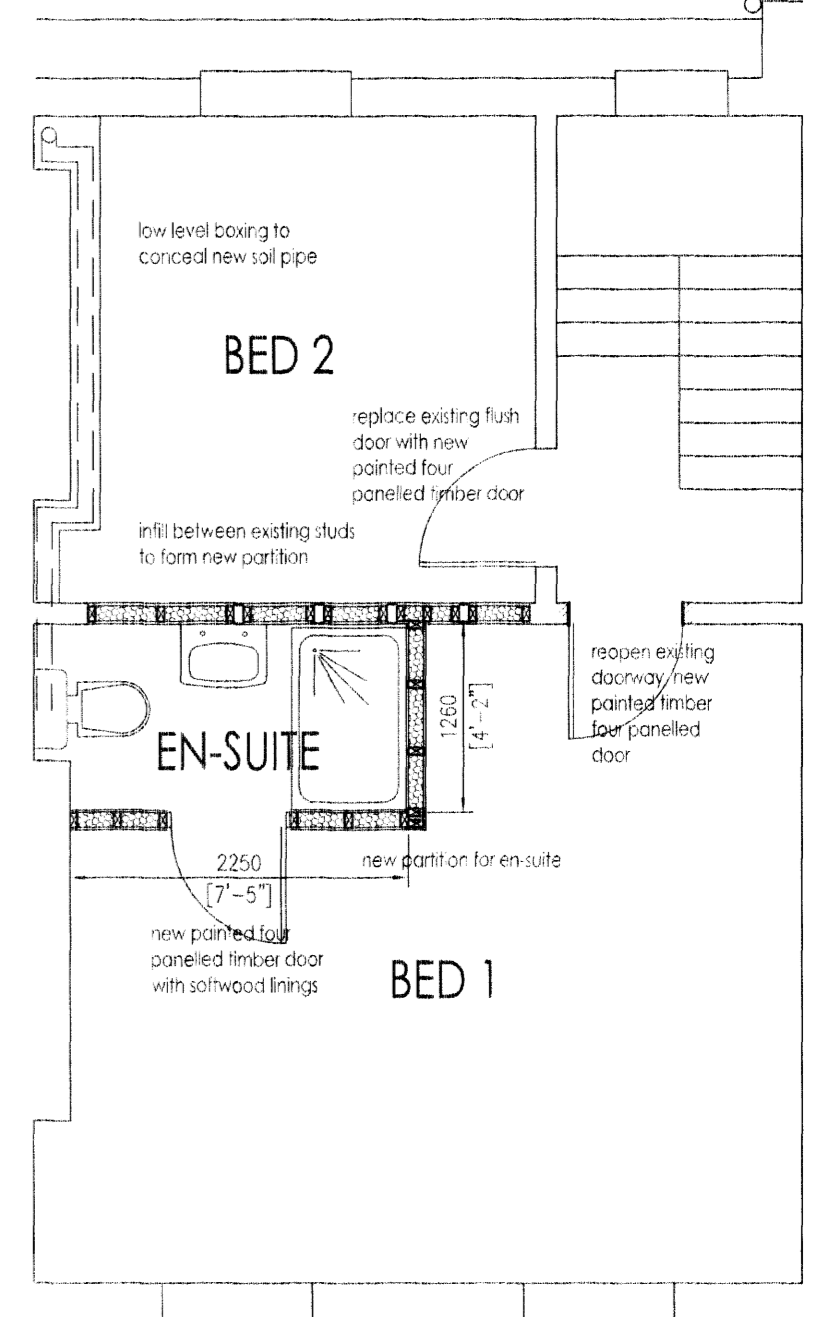


NOTE generally inspect, overhaul and repair to match existing as required to existing sliding sash windows to leave in working order

THIRD FLOOR PLAN



LOCATION PLAN 1:1250scale

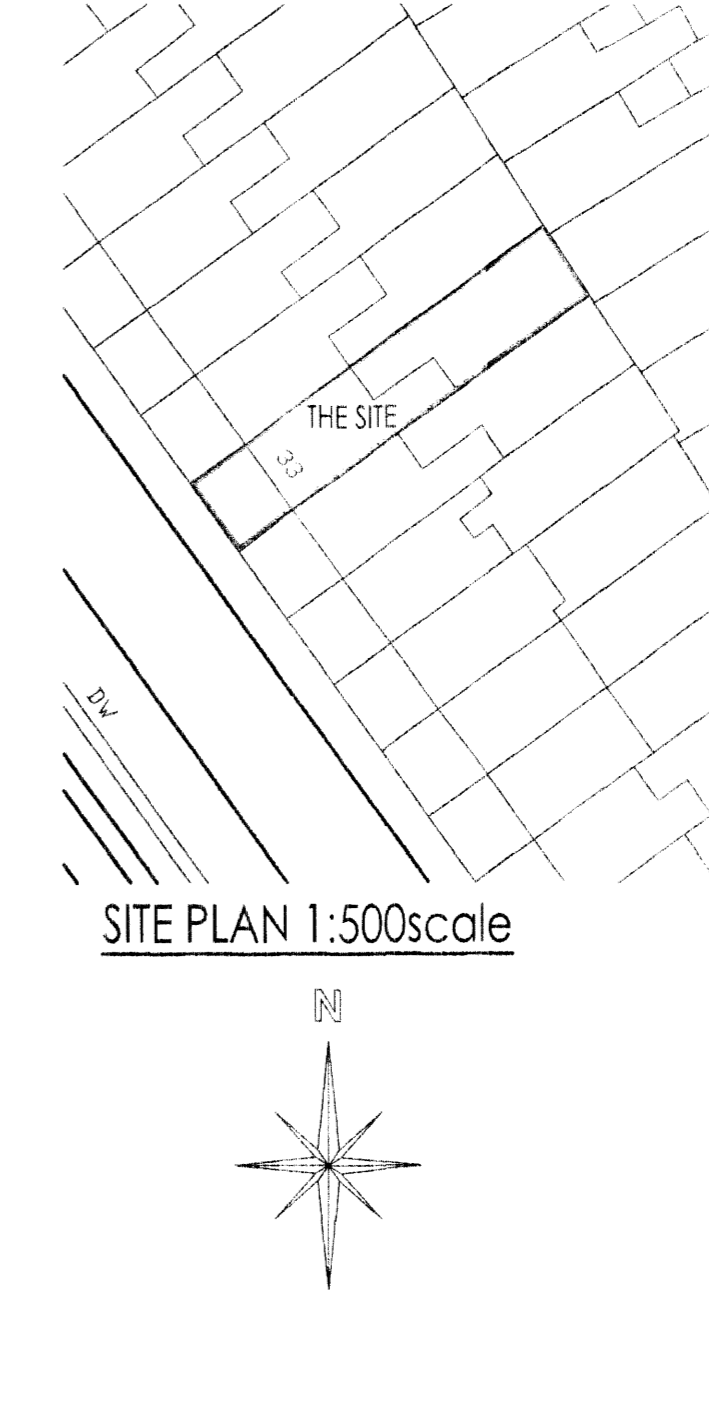

SITE PLAN 1:500scale

Whymark & Moulton
Chartered Surveyors & Building Engineers
20 North Street
Sudbury Suffolk, CO10 1RB
Tel: 01787 371371 Fax: 01787 319966

RICS

Project: **33 MORNINGTON TERRACE CAMDEN**
Proposed alterations and repairs

Scale: 1:50, 1:100, 1:500, 1:1250 Date: June 2009
Drawing No: 08/102- 02

Amendments