

NOTE
generally inspect, overhaul and
repair to match existing as
required to existing sliding sash
windows to leave in working
order

stone/resin repair
to leading edge of
canopy

Position of new stepped
access to lower Ground Floor
level




Front Elevation

new entrance
door and frame

repair/repoint external
brickwork and rebed
capping

remove
redundant flues

replacement window and
subsill

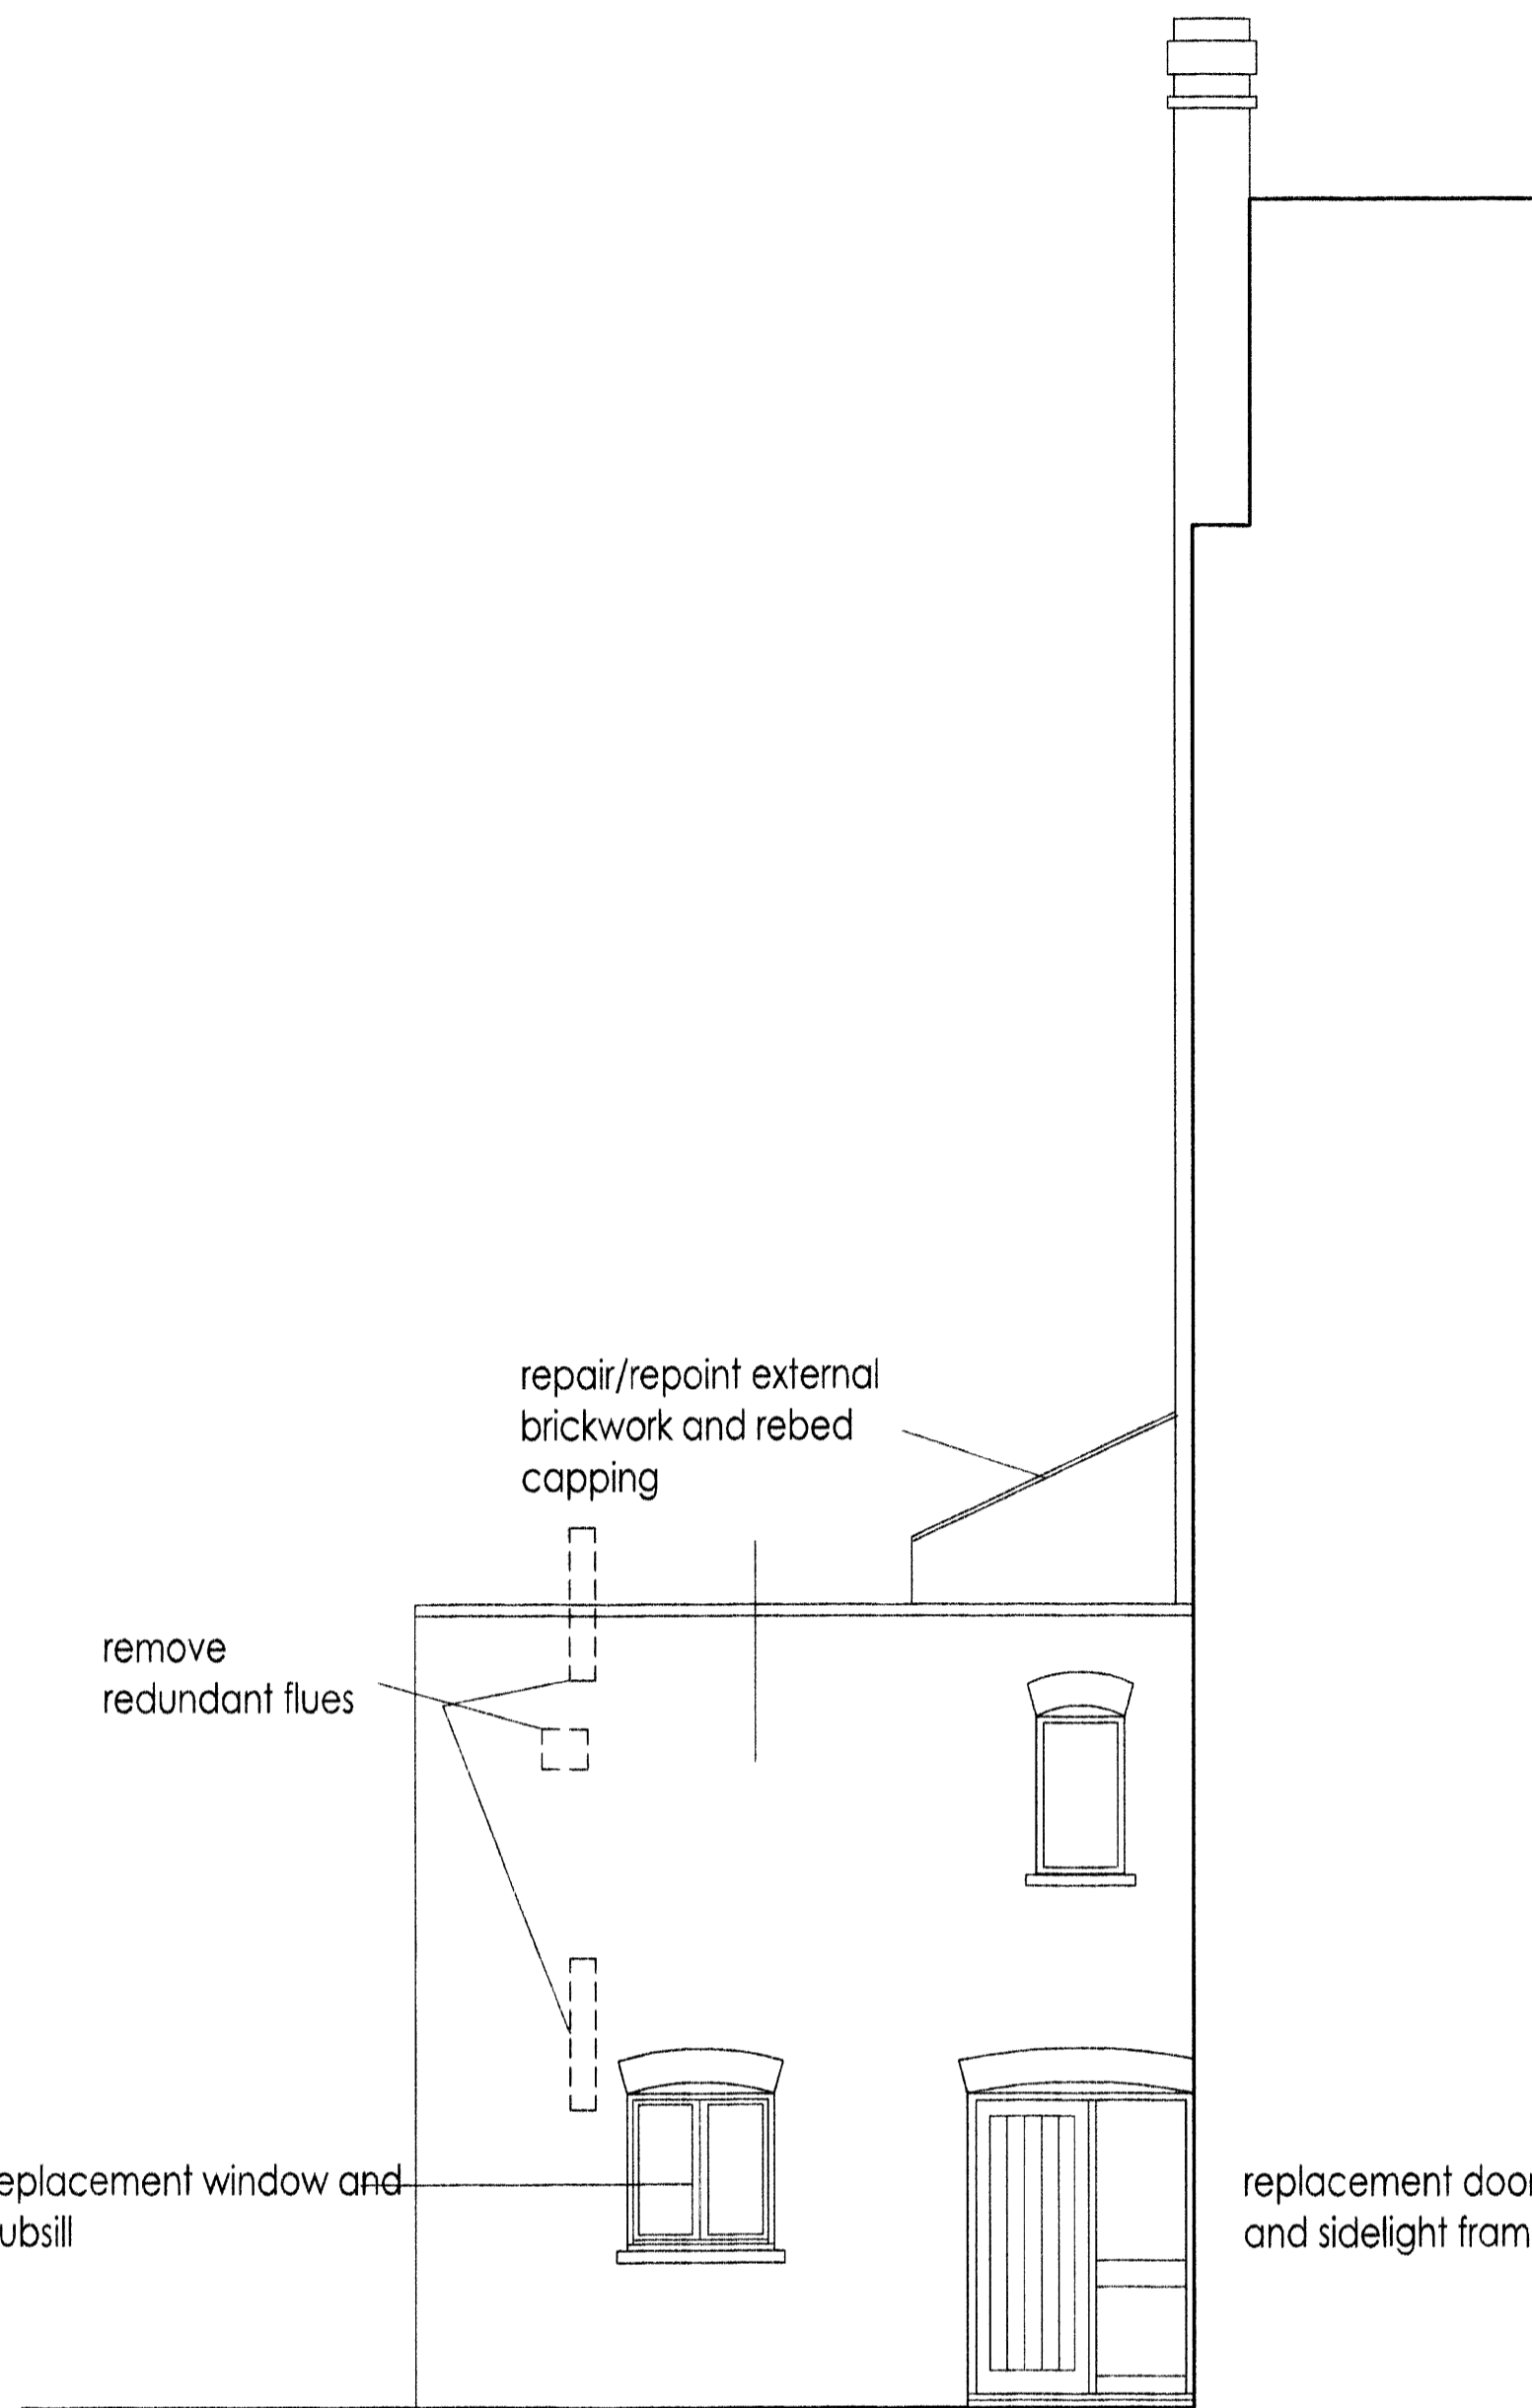


Side Elevation

replacement door
and sidelight frame

repair/repoint chimney

new soil pipe
connection from new
en-suite


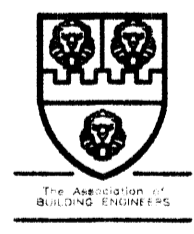
remove cat-flap
and reglaze
pane

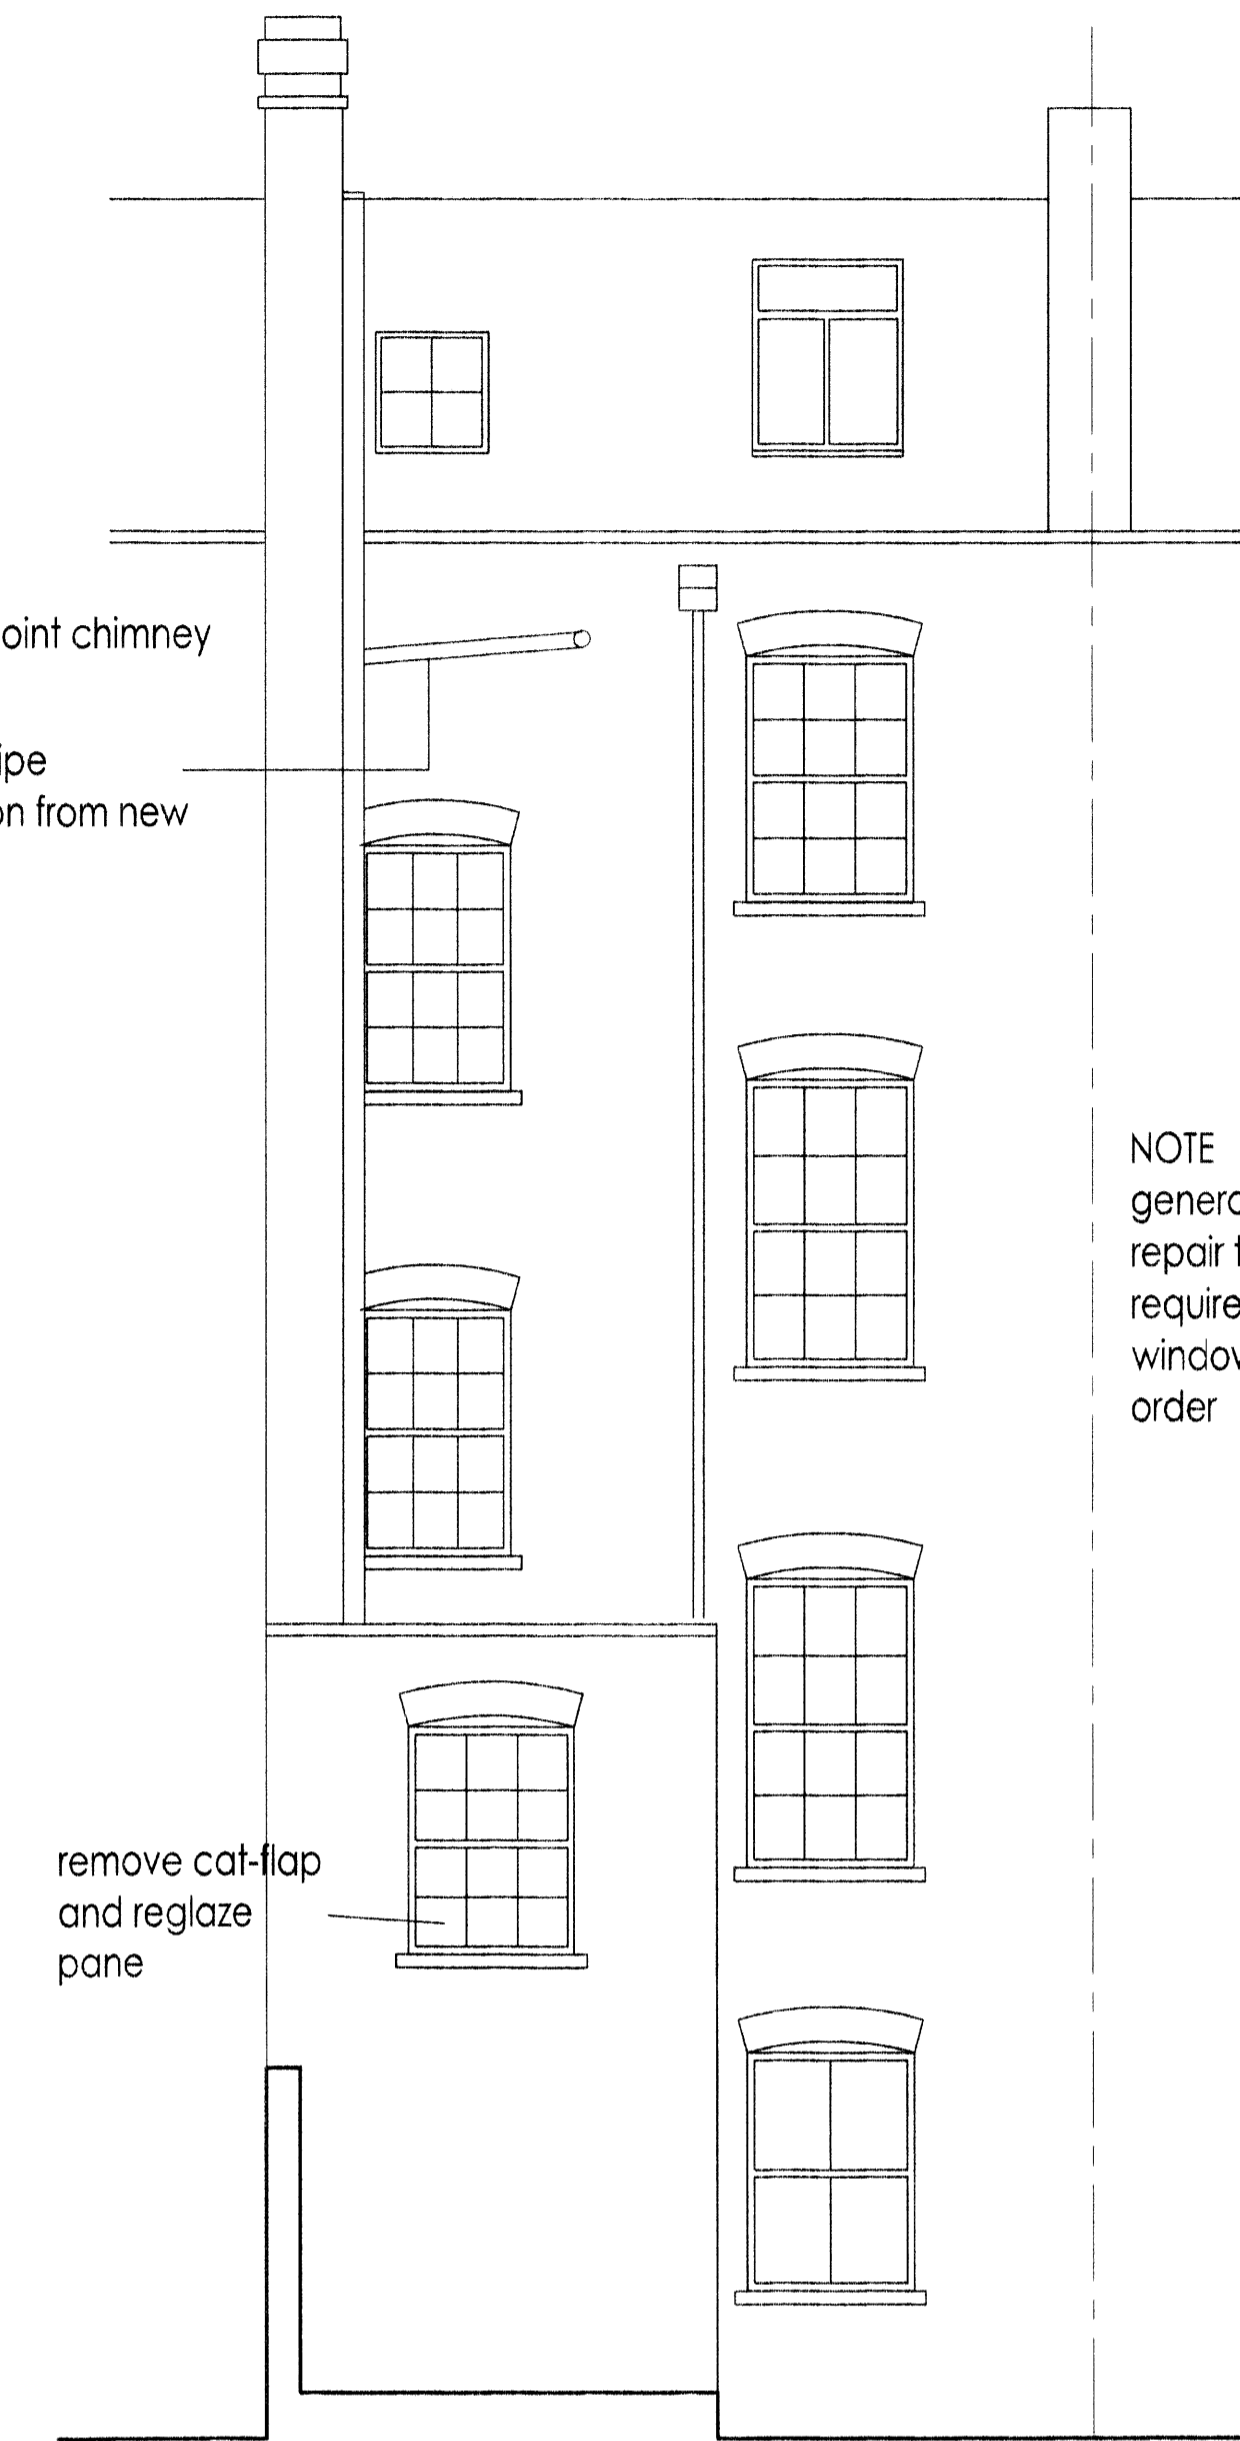

Rear Elevation

NOTE
generally inspect, overhaul and
repair to match existing as
required to existing sliding sash
windows to leave in working
order

Whymark & Moulton
Chartered Surveyors &
Building Engineers
20 North Street
Sudbury Suffolk, CO10 1RB
Tel: 01787 371371 Fax: 01787 319966

Project **33 MORNINGTON TERRACE
CAMDEN**

Proposed Elevations **RECEIVED**
20 OCT 2009

Scale **1:50** Date **Oct 2009**

Drawing No **08/102- 07**

Amendments