


All dimensions to be checked on site prior to construction or manufacture.
Do not scale from this drawing.
Refer also to written specification of works where applicable.
Any discrepancies to be verified with Architects prior to commencement of works.

This drawing is the property of Davies Ridler Yates Limited. They reserve copyright, and the drawing issued on the condition that it is not retained by any unauthorised person. It may not be reproduced or disclosed, either wholly or in part without written consent of Davies Ridler Yates Limited.

Revision :-	Description :-	Drawn By:LR

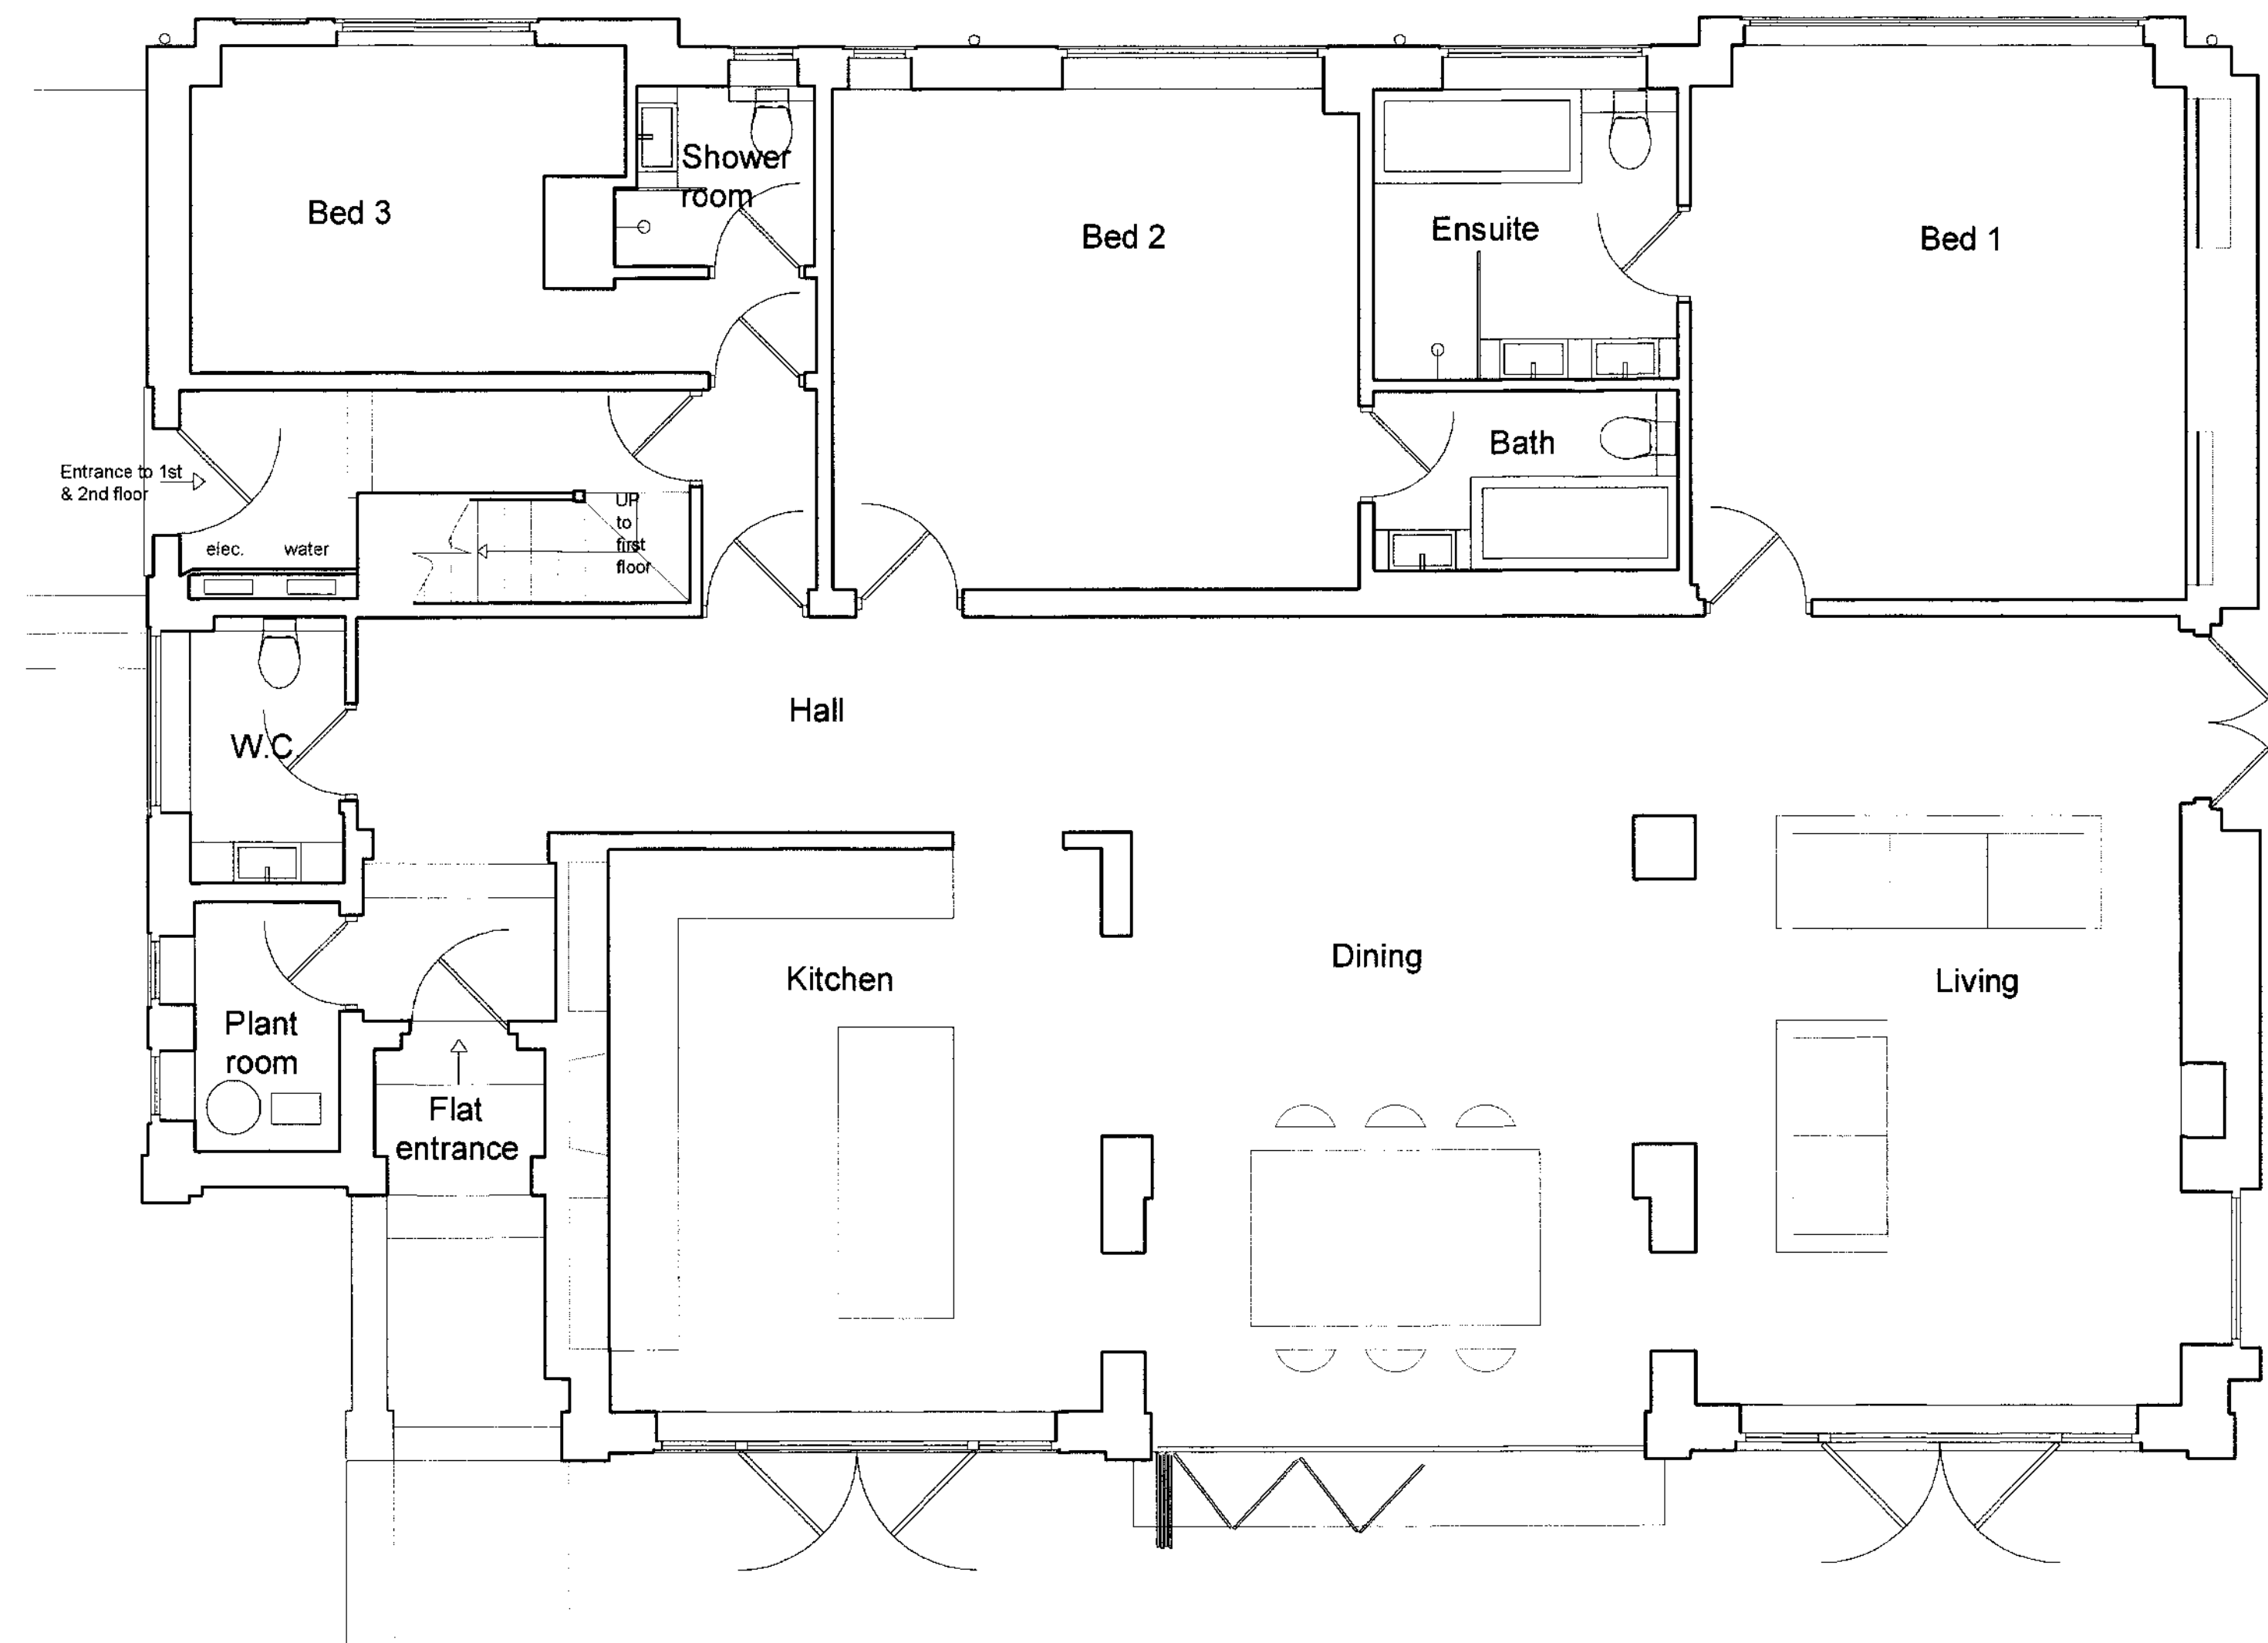


EXISTING GROUND FLOOR PLAN


All dimensions to be checked on site prior to construction or manufacture.
Do not scale from this drawing.
Refer also to written specification of works where applicable.
Any discrepancies to be verified with Architects prior to commencement of works.

This drawing is the property of Davies Ridler Yates Limited. They reserve copyright, and the drawing issued on the condition that it is not retained by any unauthorised person. It may not be reproduced or disclosed, either wholly or in part without written consent of Davies Ridler Yates Limited.

Revision :-	Description :-	Drawn By:LR
-------------	----------------	-------------

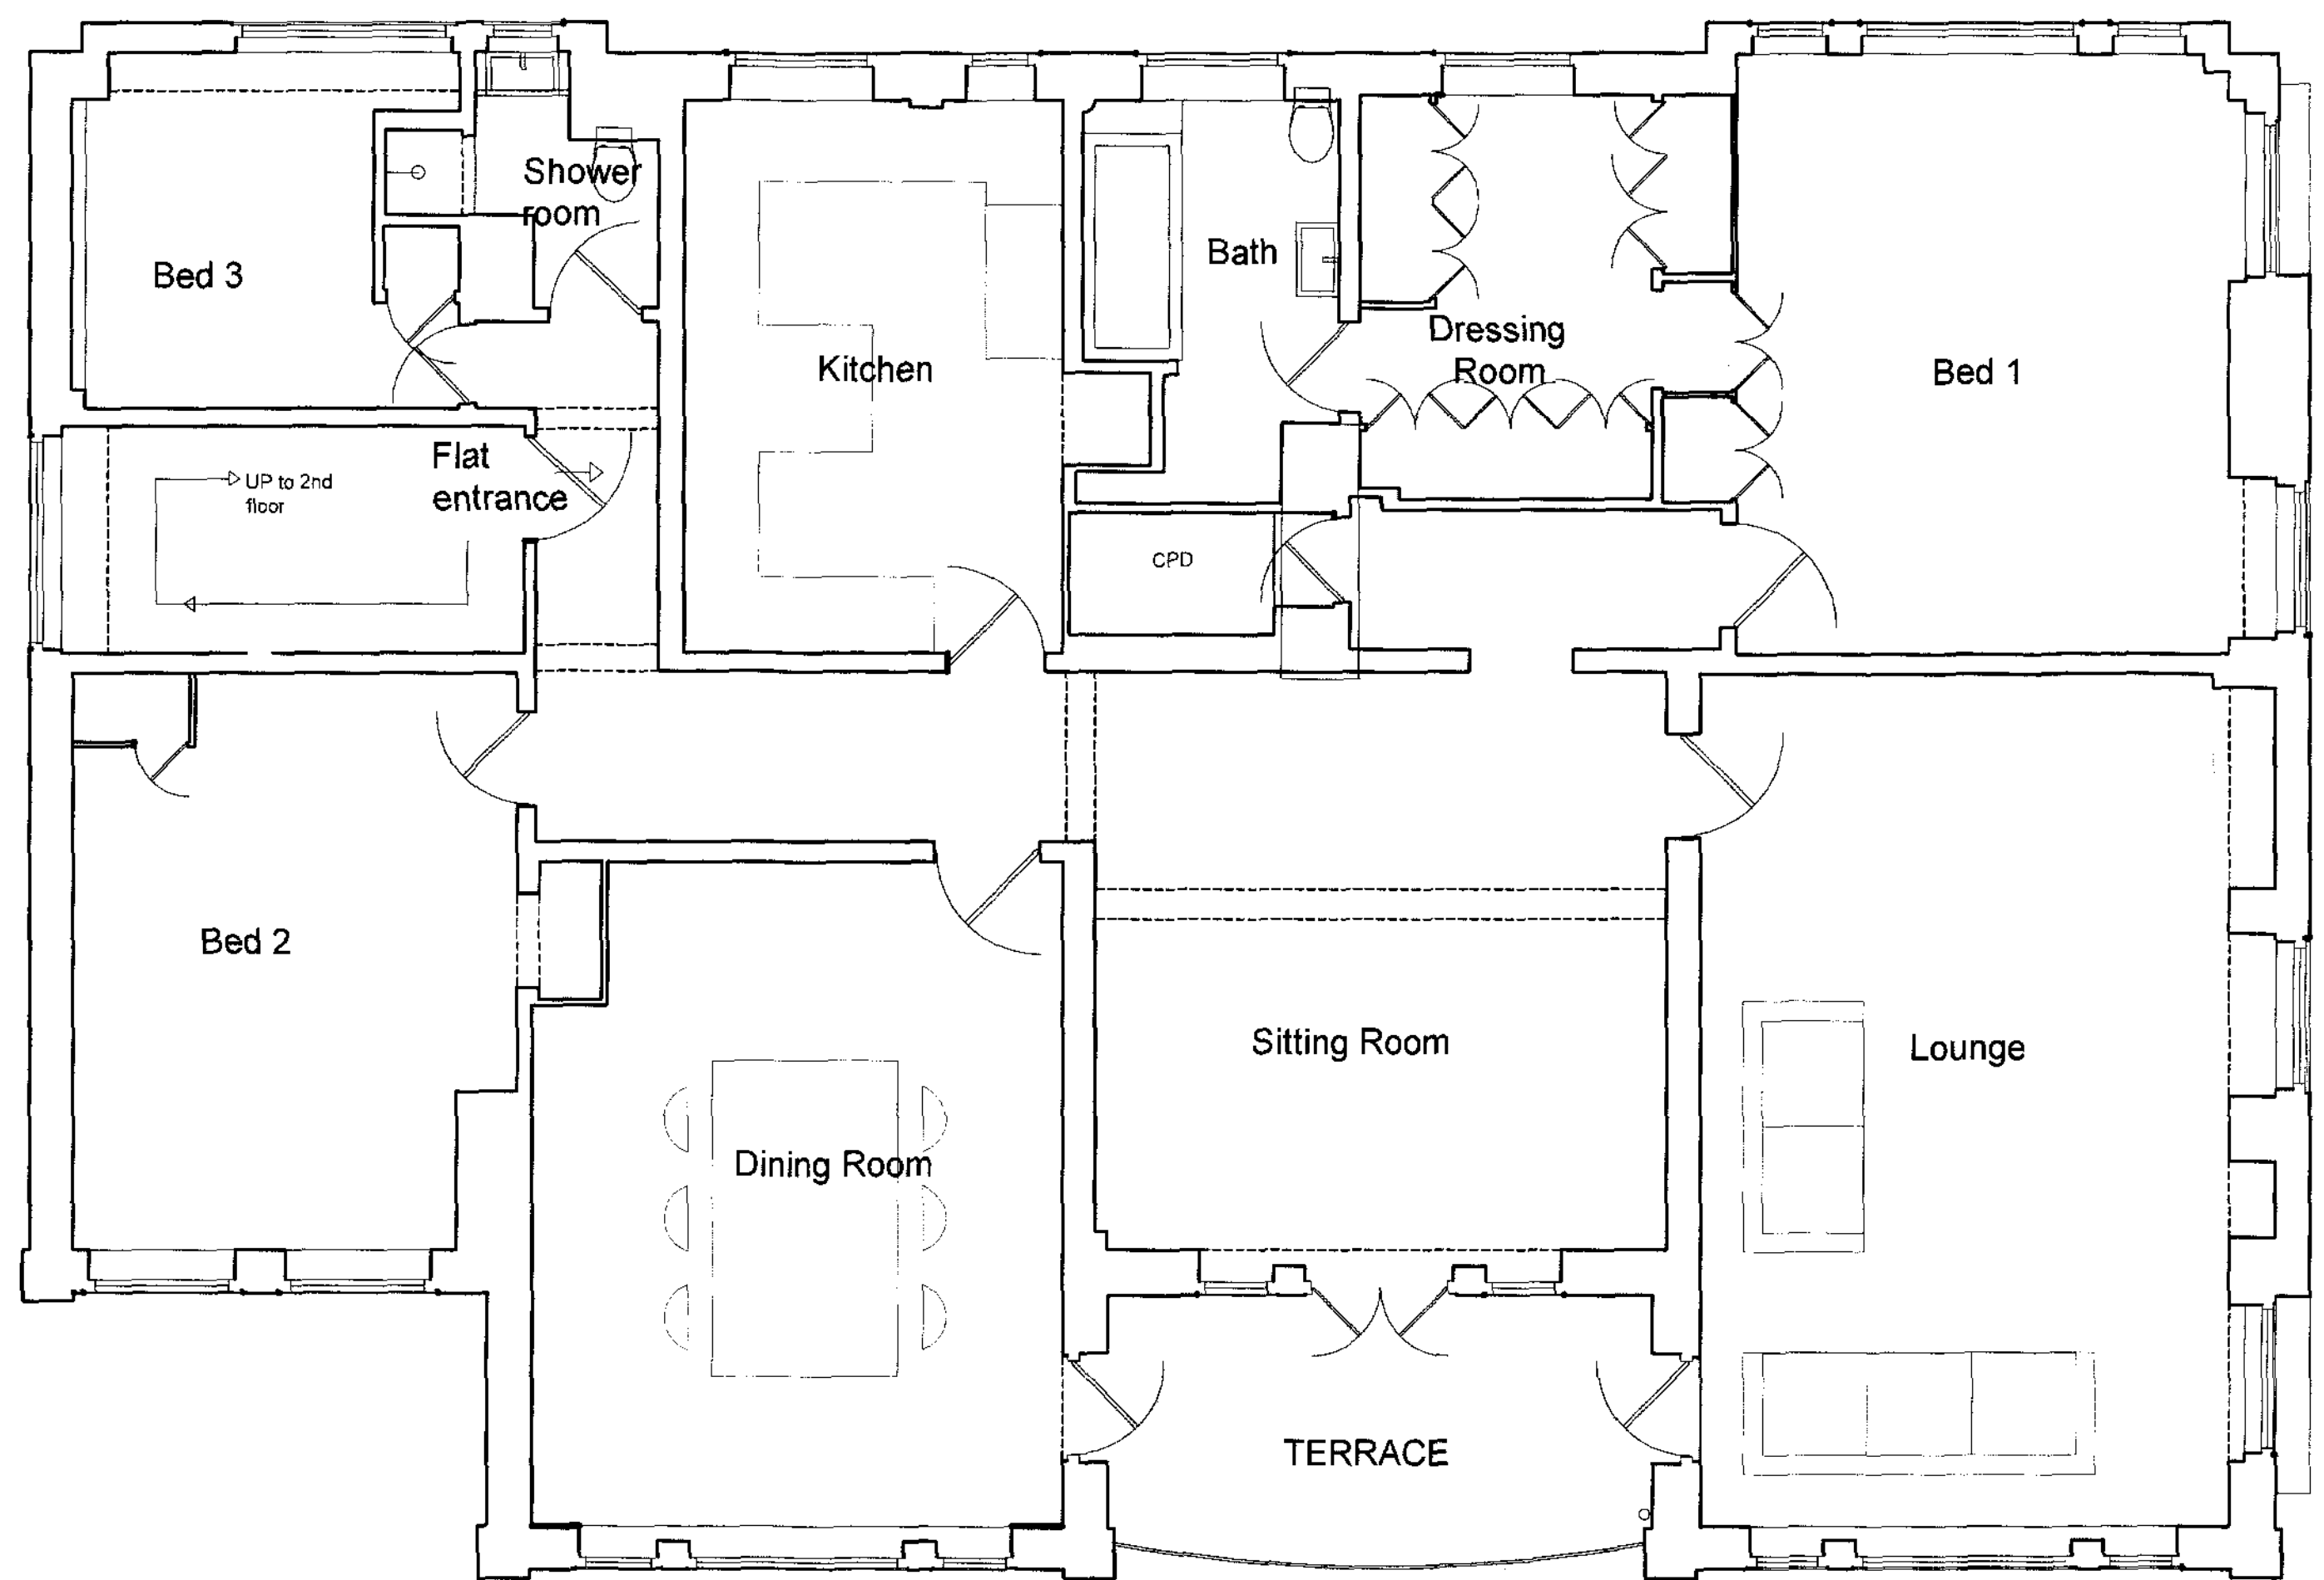

EXISTING FIRST FLOOR PLAN

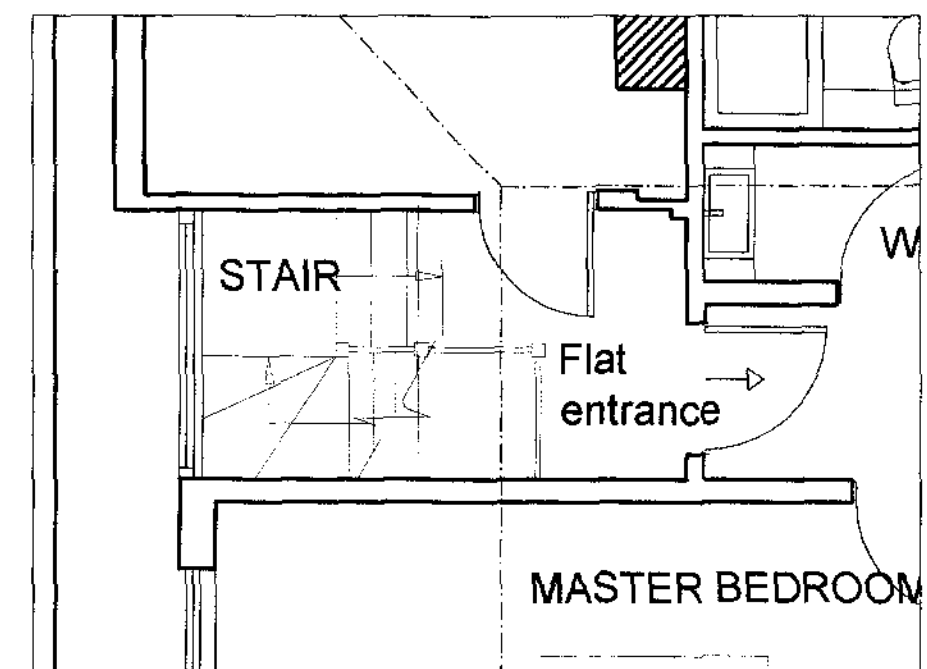

EXISTING STAIRCASE AND
ENTRANCE TO 2ND FLOOR FLAT

This drawing is the property of Davies Ridler Yates Limited. They reserve copyright, and the drawing issued on the condition that it is not retained by any unauthorised person. It may not be reproduced or disclosed, either wholly or in part without written consent of Davies Ridler Yates Limited.

Project: BRANDON HOUSE,
5 NORTH END AVENUE, LONDON NW3 7HP

Client: MR.S.TOPER

Dwg. title: EXISTING BLOCK PLAN

Date: SEPTEMBER 2009 **Scale:** 1:100 @A1

Dwg. no: 5103-04 **Revision:**

CHARTERED ARCHITECTS

Existing Trees to be retained

New Front Gate

OUTSIDE DEMISE OF PROPERTY

North

BRANDON
HOUSE

Overgrown Foliage

New Wire Mesh fence to match existing

27 +

All dimensions to be checked on site prior to construction or manufacture.
Do not scale from this drawing.
Refer also to written specification of works where applicable.
Any discrepancies to be verified with Architects prior to commencement of works.

This drawing is the property of Davies Ridler Yates Limited. They reserve copyright, and the drawing issued on the condition that it is not retained by any unauthorised person. It may not be reproduced or disclosed, either wholly or in part without written consent of Davies Ridler Yates Limited.

Revision :	Description :	Drawn By:
------------	---------------	-----------



Datum line 115.00m

EXISTING FRONT ELEVATION

DRY
DAVIES RIDLER YATES
CHARTERED ARCHITECTS

Project: BRANDON HOUSE
5 NORTH END AVENUE, NW3 7HP
Client: MR S. TOPER
Dwg. title: EXISTING FRONT ELEVATION
FACING WEST
Date: 15/09/2009
Scale: 1:50@A1
Dwg. no: 5103_05
Revision:

Address: 2A Norland Place, London W11 4QG tel: 020 7221 6161
Fax: 020 7243 6194 e-mail: info@dryarchitects.co.uk web: www.dryarchitects.co.uk


All dimensions to be checked on site prior to construction or manufacture.
Do not scale from this drawing.
Refer also to written specification of works where applicable.
Any discrepancies to be verified with Architects prior to commencement of works.

This drawing is the property of Davies Ridler Yates Limited. They reserve copyright, and the drawing issued on the condition that it is not retained by any unauthorised person. It may not be reproduced or disclosed, either wholly or in part without written consent of Davies Ridler Yates Limited.

Revision :	Description :	Drawn By:
------------	---------------	-----------



EXISTING REAR ELEVATION

	Project:	BRANDON HOUSE
		5 NORTH AVENUE NW3 7HP
	Client:	MR S TOPER
	Dwg. title:	EXISTING REAR ELEVATION
		FACING EAST
Client: DRY YATES	Date:	15/09/2009
CHARTERED ARCHITECTS	Dwg. no:	S103/05
	Scale:	1:50@A1
	Revision:	

All dimensions to be checked on site prior to construction or manufacture.
Do not scale from this drawing.
Refer also to written specification of works where applicable.
Any discrepancies to be verified with Architects prior to commencement of works.

This drawing is the property of Davies Ridler Yates Limited. They reserve copyright, and the drawing issued on the condition that it is not retained by any unauthorised person. It may not be reproduced or disclosed, either wholly or in part without written consent of Davies Ridler Yates Limited.

Revision :	Description :	Drawn By:
------------	---------------	-----------



Datum Level = 100.00m

EXISTING SOUTH ELEVATION

All dimensions to be checked on site prior to construction or manufacture.
Do not scale from this drawing.
Refer also to written specification of works where applicable.
Any discrepancies to be verified with Architects prior to commencement of works.

This drawing is the property of Davies Ridler Yates Limited. They reserve copyright, and the drawing issued on the condition that it is not retained by any unauthorised person. It may not be reproduced or disclosed, either wholly or in part without written consent of Davies Ridler Yates Limited.

Revision :	Description :	Drawn By:
------------	---------------	-----------



Datum Level = 100.00m

EXISTING NORTH ELEVATION

DRY
DAVIES RIDLER YATES
CHARTERED ARCHITECTS


Project: BRANDON HOUSE
5 NORTH END AVENUE, LONDON, NW3 7HP.
Client: MR S TOPER
Dwg. title: EXISTING SIDE ELEVATION
FACING NORTH
Date: 15/09/2009
Scale: 1:50 @ A1
Dwg. no: 5103/08
Revision:

Address: 2A Norland Place, London W11 4QG tel: 020 7221 6161
Fax: 020 7243 6134 e-mail: info@dryarchitects.co.uk web: www.dryarchitects.co.uk


All dimensions to be checked on site prior to construction or manufacture.
Do not scale from this drawing.
Refer also to written specification of works where applicable.
Any discrepancies to be verified with Architects prior to commencement of works.

This drawing is the property of Davies Ridler Yates Limited. They reserve copyright, and the drawing issued on the condition that it is not retained by any unauthorised person. It may not be reproduced or disclosed, either wholly or in part without written consent of Davies Ridler Yates Limited.

Revision : B	Description :	Drawn By:LR
--------------	---------------	-------------

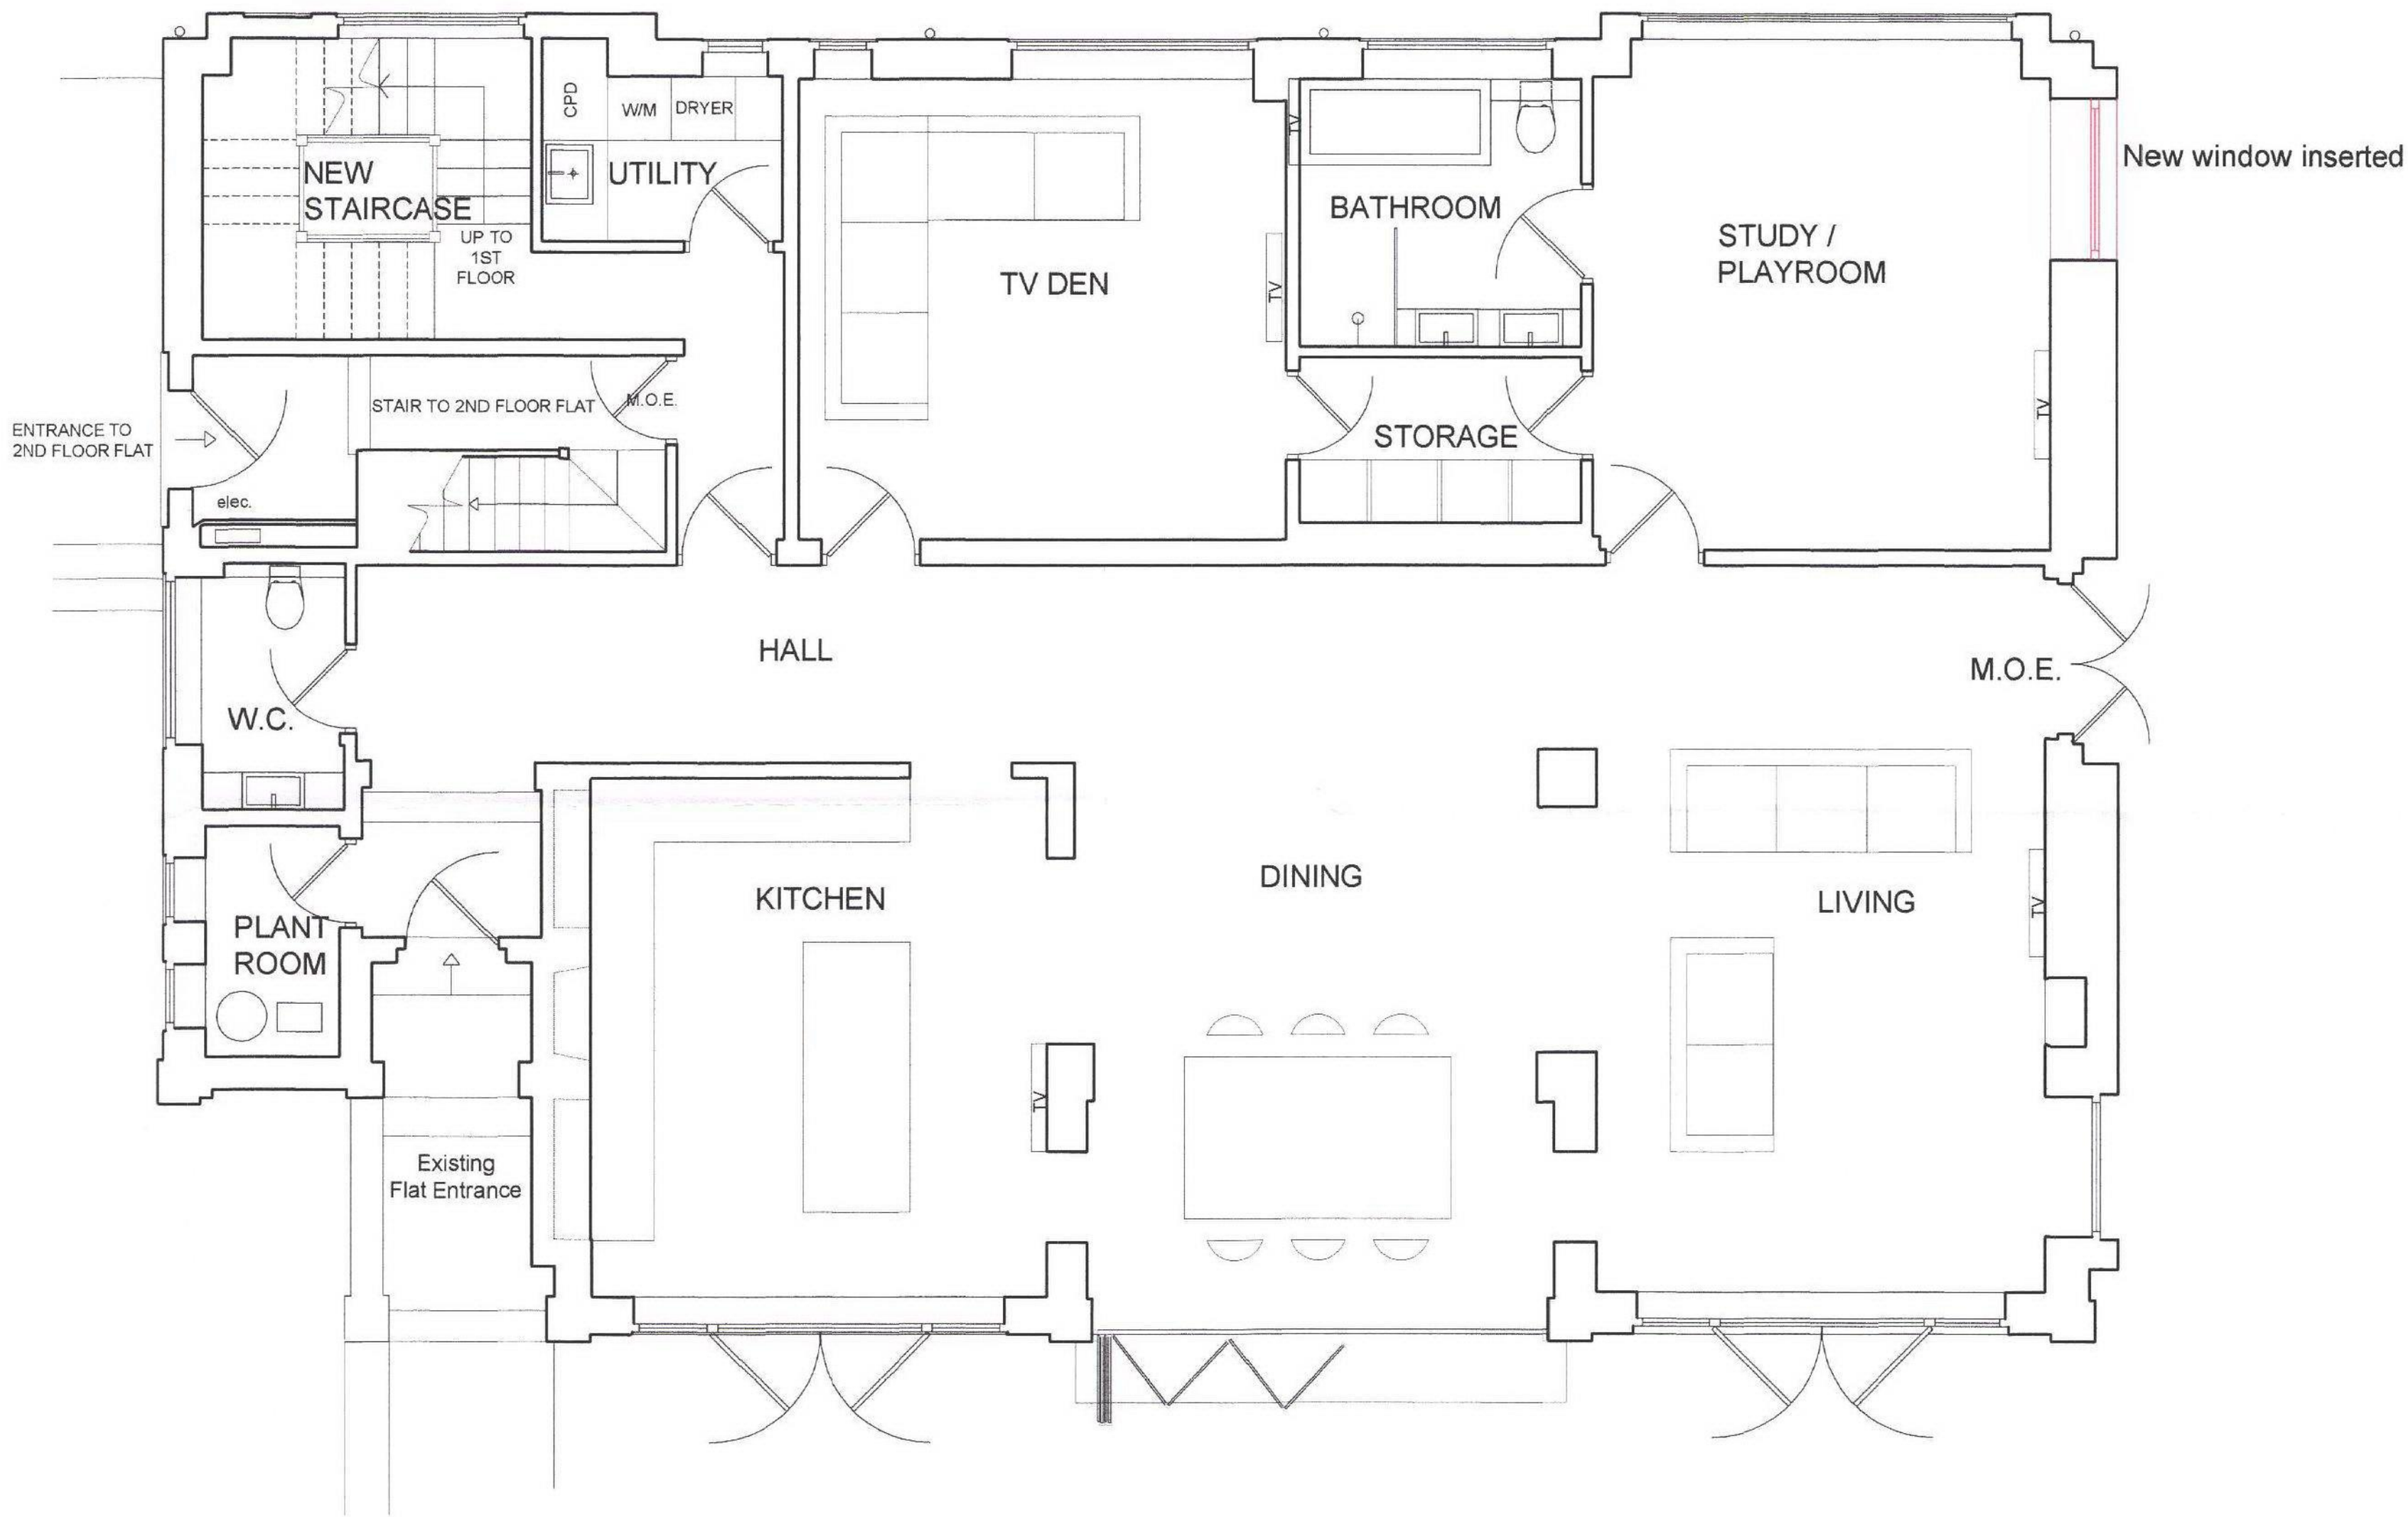


PROPOSED GROUND FLOOR PLAN

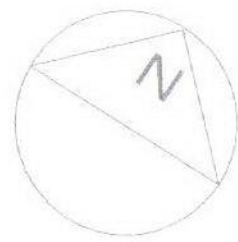

All dimensions to be checked on site prior to construction or manufacture.
Do not scale from this drawing.
Refer also to written specification of works where applicable.
Any discrepancies to be verified with Architects prior to commencement of works.

This drawing is the property of Davies Ridler Yates Limited. They reserve copyright, and the drawing issued on the condition that it is not retained by any unauthorised person. It may not be reproduced or disclosed, either wholly or in part without written consent of Davies Ridler Yates Limited.

Revision : B	Description :	Drawn By: LR
--------------	---------------	--------------

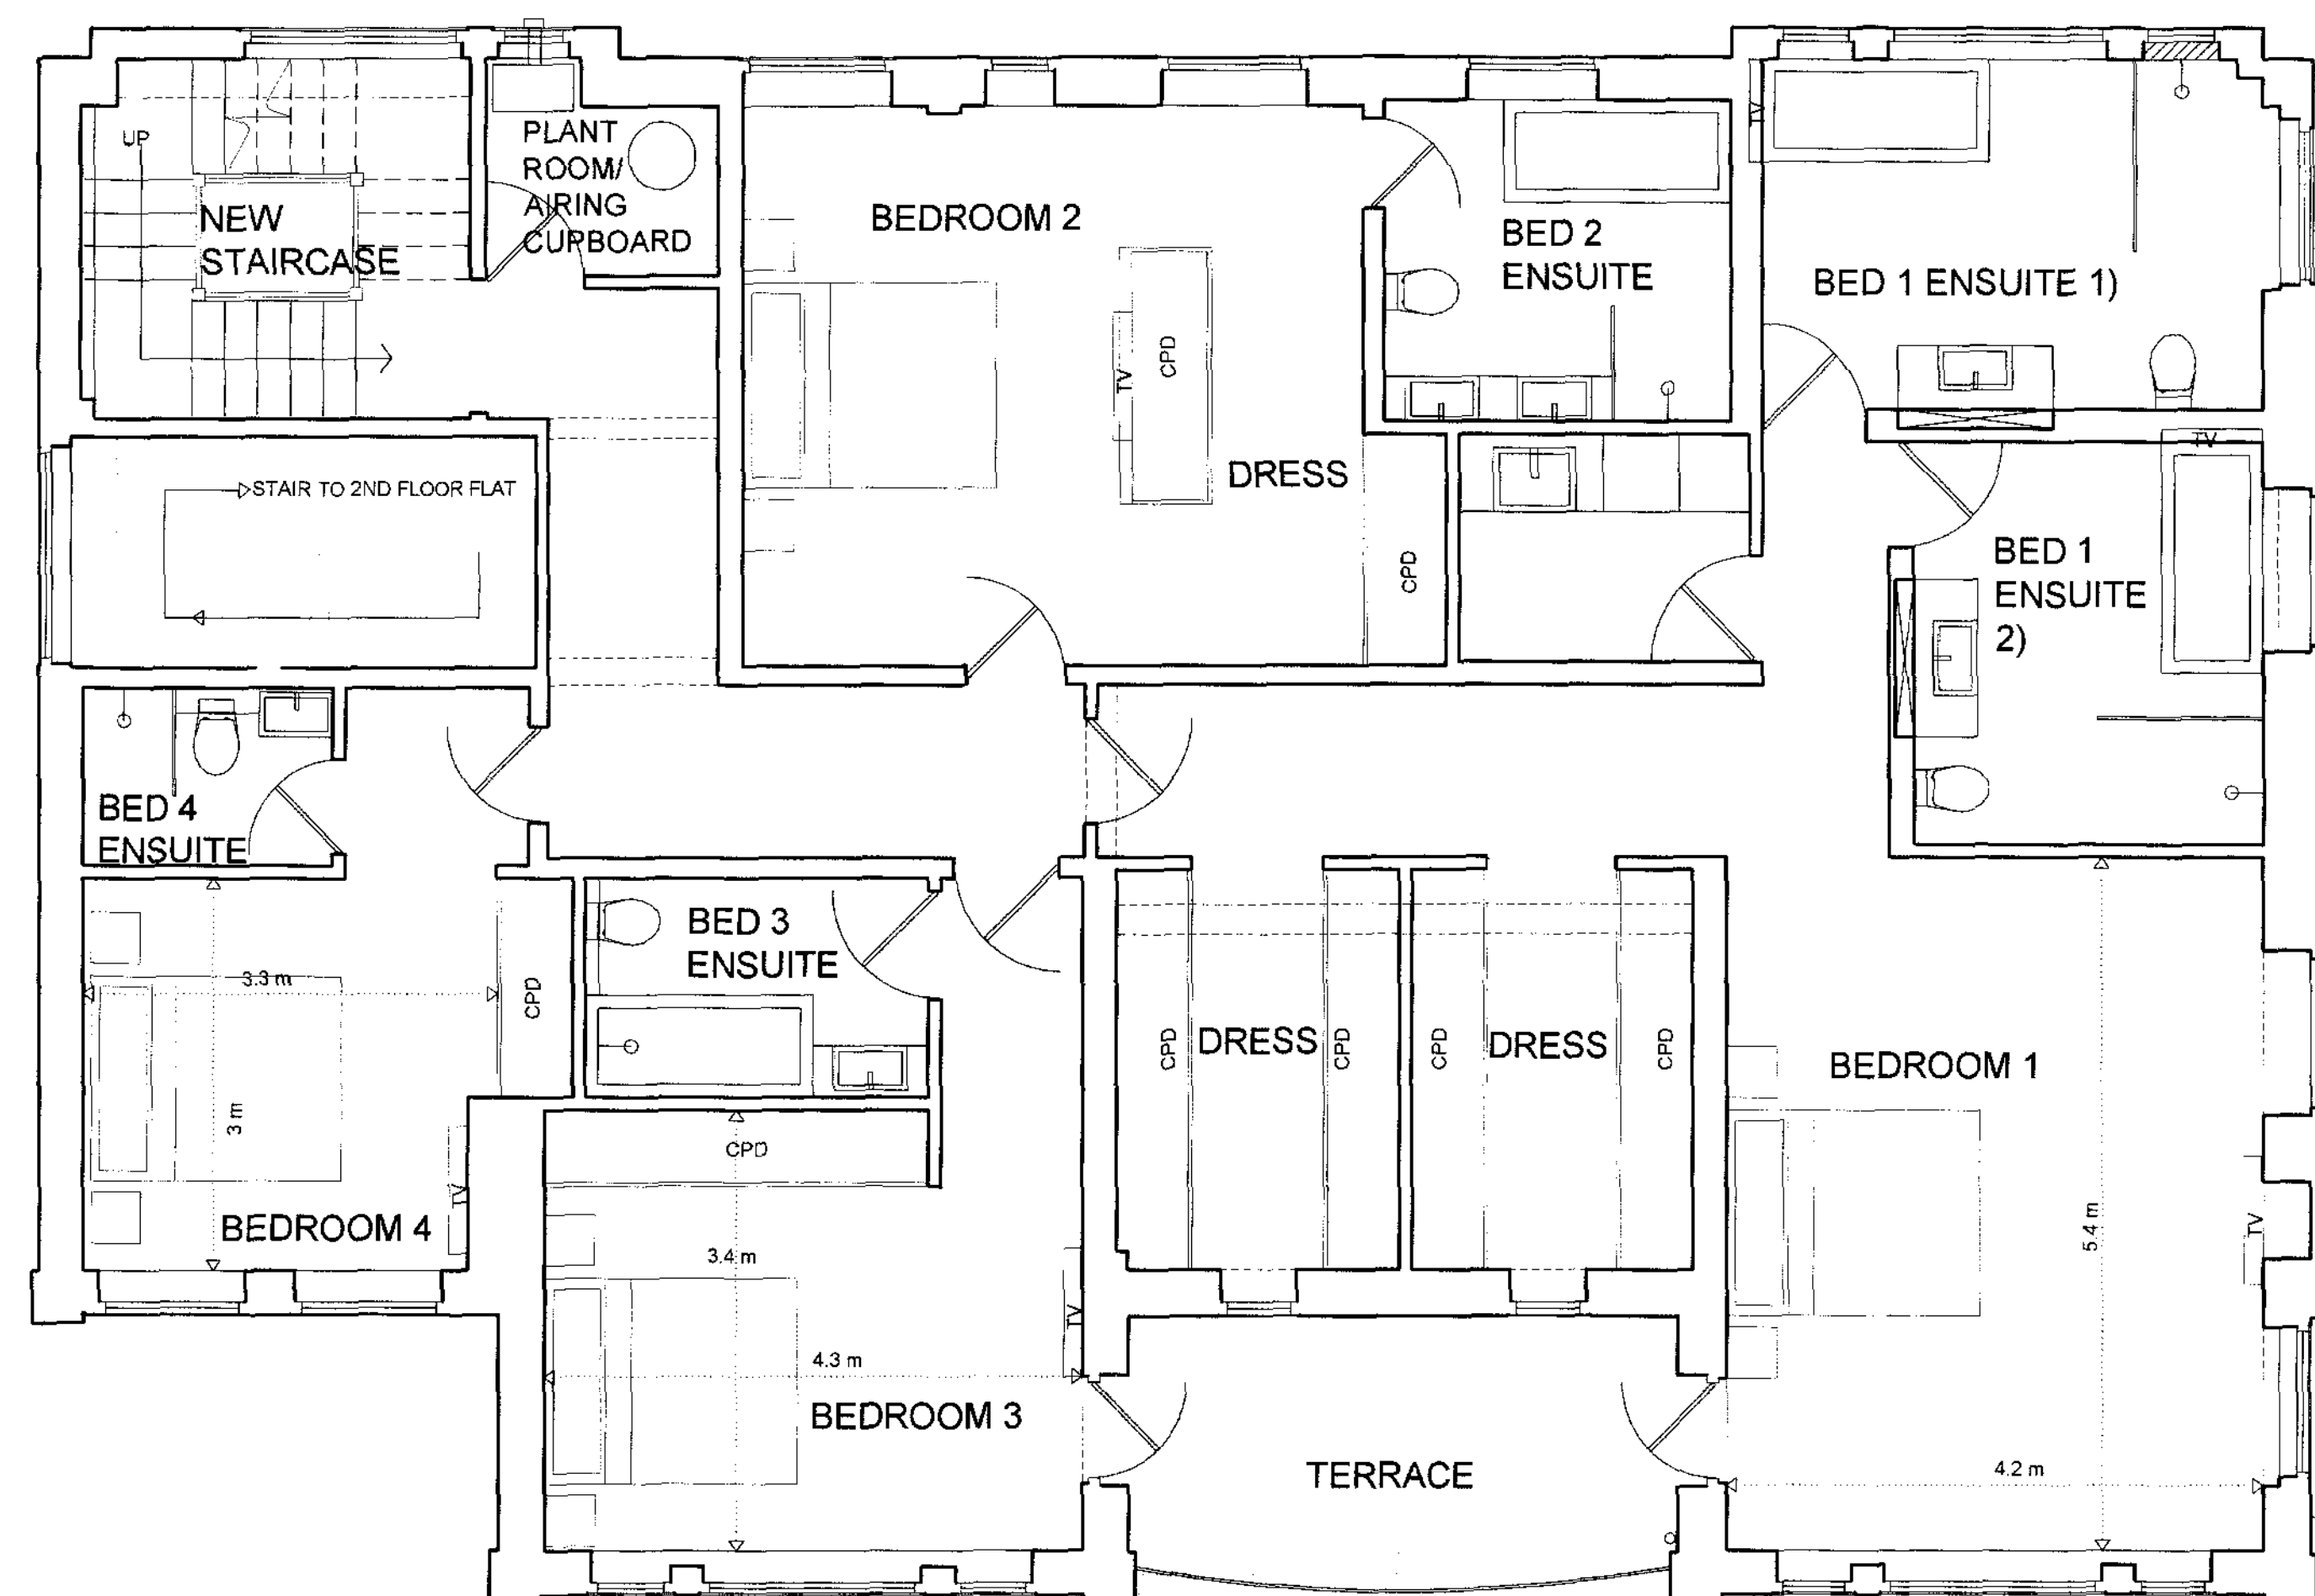

PROPOSED FIRST FLOOR PLAN

All dimensions to be checked on site prior to construction or manufacture.
Do not scale from this drawing.
Refer also to written specification of works where applicable.
Any discrepancies to be verified with Architects prior to commencement of works.

This drawing is the property of Davies Ridler Yates Limited. They reserve copyright, and the drawing issued on the condition that it is not retained by any unauthorised person. It may not be reproduced or disclosed, either wholly or in part without written consent of Davies Ridler Yates Limited.

Revision : B	Description :	Drawn By: LR
--------------	---------------	--------------



Datum Level = 100.00m

PROPOSED SOUTH ELEVATION

DRY DAVIES RIDLER YATES CHARTERED ARCHITECTS	Project:	BRANDON HOUSE
	Client:	MR S TOPER
	Dwg. title:	PROPOSED SIDE ELEVATION
	Date:	21/09/2009
	Dwg. no:	5103/11
	Scale:	1:50@A1
	Revision:	B

Address: 2A Norland Place, London W11 4QG tel: 020 7221 6161
Fax: 020 7243 6134 e-mail: info@dryarchitects.co.uk web: www.dryarchitects.co.uk