

GLASS BRICKS
OVER FORMED
OPEN SPACE

OPEN SPACE

DOWN

CAFE

KITCHEN


WC

TO FLATS

UP

PROPOSED GROUND FLOOR PLAN-
CHANGES TO FRONT SPACE

GLASS BRICKS
OVER FORMED
OPEN SPACE

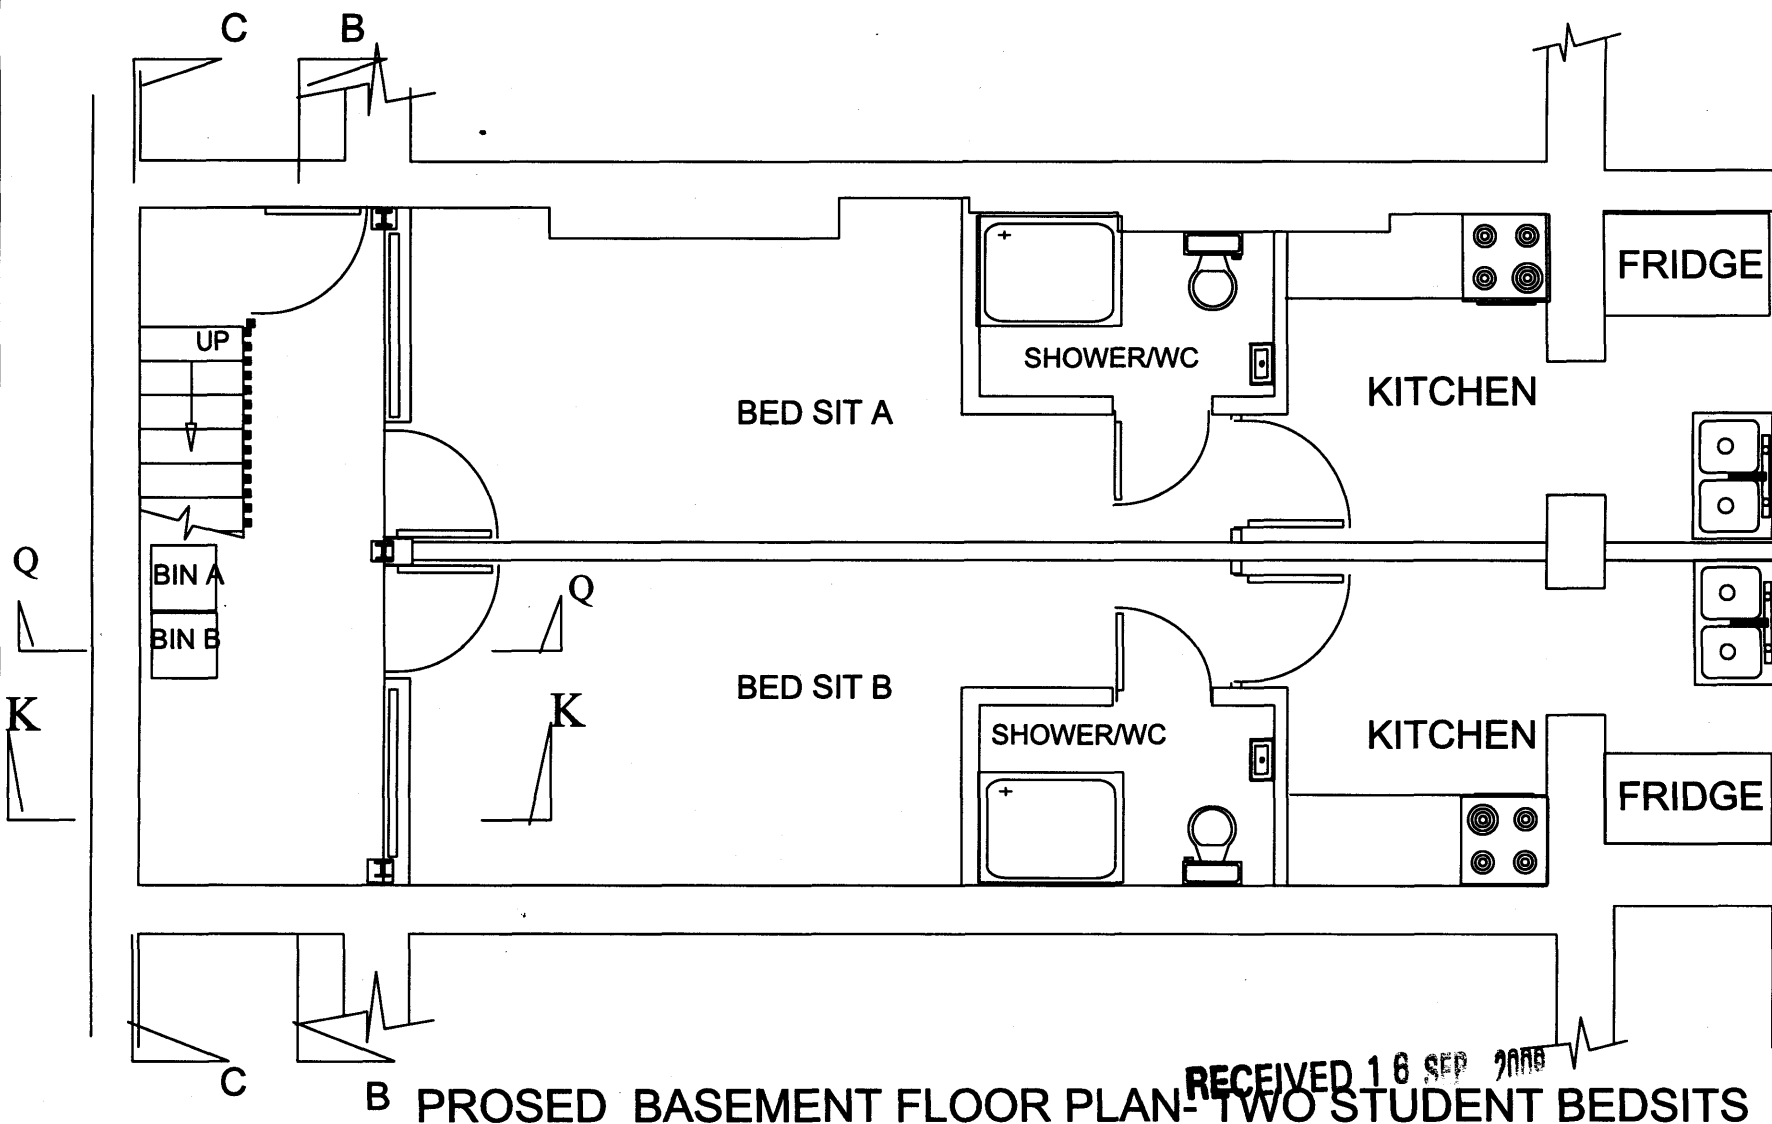

RECEIVED 16 SEP 2000

B PROSED BASEMENT FLOOR PLAN- TWO STUDENT BEDSITS

REVISIONS DATE

All dimensions must be checked on site.
The Contractor shall be responsible for taking
all necessary site dimensions and levels and
for all exploratory works to verify the existing
structure before commencement of works.

All details to comply with current building
regulations and Local Authority approvals.
Work not to commence before final approval
of plans by Local Authority.

Where new work is on/near boundary
line/party wall the property owner is to
serve party wall notice to the adjoining
property/land owner in accordance with
the requirements of the 'Party Wall etc.
Act 1996.

IDENTIFY DRAINS ON SITE BEFORE ANY WORKS START COMMENCES.
INFORM WATER BOARD IF FOUNDATIONS ARE OVER OR CLOSE TO DRAINS.

CA(UK)LTD

**CHARTERED CIVIL ENGINEERS
& ARCHITECTURAL DESIGNERS**

C. ARNAOUTI, BSc(Eng) Hon, PhD, MICE, CEng

2 ST YON COURT, COLNEY HEATH LANE, ST ALBANS, HERTS AL4 0TR TEL 01727 846214, 07988 636515

TITLE:

PROPOSED CHANGE OF USE OF VACANT
BASEMENT TO TWO STUDENT BED SITS
293 GRAYS INN ROAD LONDON WC1

DRAWN BY: CA

DATE: 15/09/00

DRAWING No: GUZEL 293.3 PRO SCALE: 1:50