

NOTES
 1. All dimensions and levels to be checked on site. Client to be notified of any discrepancies.
 2. All structural details to be checked against the structural engineers drawings.
 3. This drawing to be read in conjunction with the other relevant project drawings and in addition, with structural, M & E engineers, approved sub-contractors drawings and current instructions.
 4. All work to be undertaken with the requirements of the current Building and Water Regulations.

REV	DATE	BY	CHK
A	14/08/09	SUN	SUN

Rear Studio flat removed full dormer on third floor implemented


<input type="checkbox"/> PRELIMINARY	G&A DESIGN LTD 68 Green Lays Nottingham NG2 7PX info@ganddesign.co.uk 0115 921 52 82 07788144186
<input type="checkbox"/> COMMENTS	
<input type="checkbox"/> INFORMATION	
<input type="checkbox"/> CONSTRUCTION	
<input type="checkbox"/> TENDER	
<input checked="" type="checkbox"/> PLANNING	
<input type="checkbox"/> CONTRACTORS PROPOSALS	

PROJECT
 PROPOSED DEVELOPMENT
 73 PARKWAY
 Camden – NW1

CLIENT

DRAWING TITLE
 AS PROPOSED FLOOR PLANS

SCALE 1:50	DATE 12.03.2009	DRAWN MJ	CHECKED SSB
DRAWING No. 075-A1-002			REV A

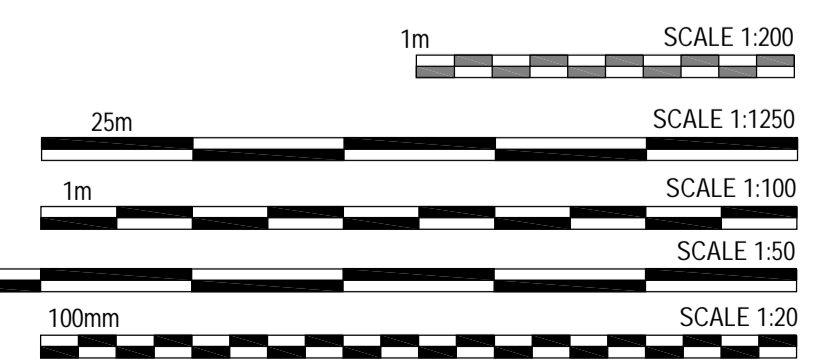


GROUND FLOOR
Scale 1:50

FIRST FLOOR
Scale 1:50

SECOND FLOOR
Scale 1:50

THIRD FLOOR
Scale 1:50


NOTES
 1. All dimensions and levels to be checked on site. Client to be notified of any discrepancies.
 2. All structural details to be checked against the structural engineers drawings.
 3. This drawing to be read in conjunction with the other relevant project drawings and in addition, with structural, M & E engineers, approved sub-contractors drawings and current instructions.
 4. All work to be undertaken with the requirements of the current Building and Water Regulations.

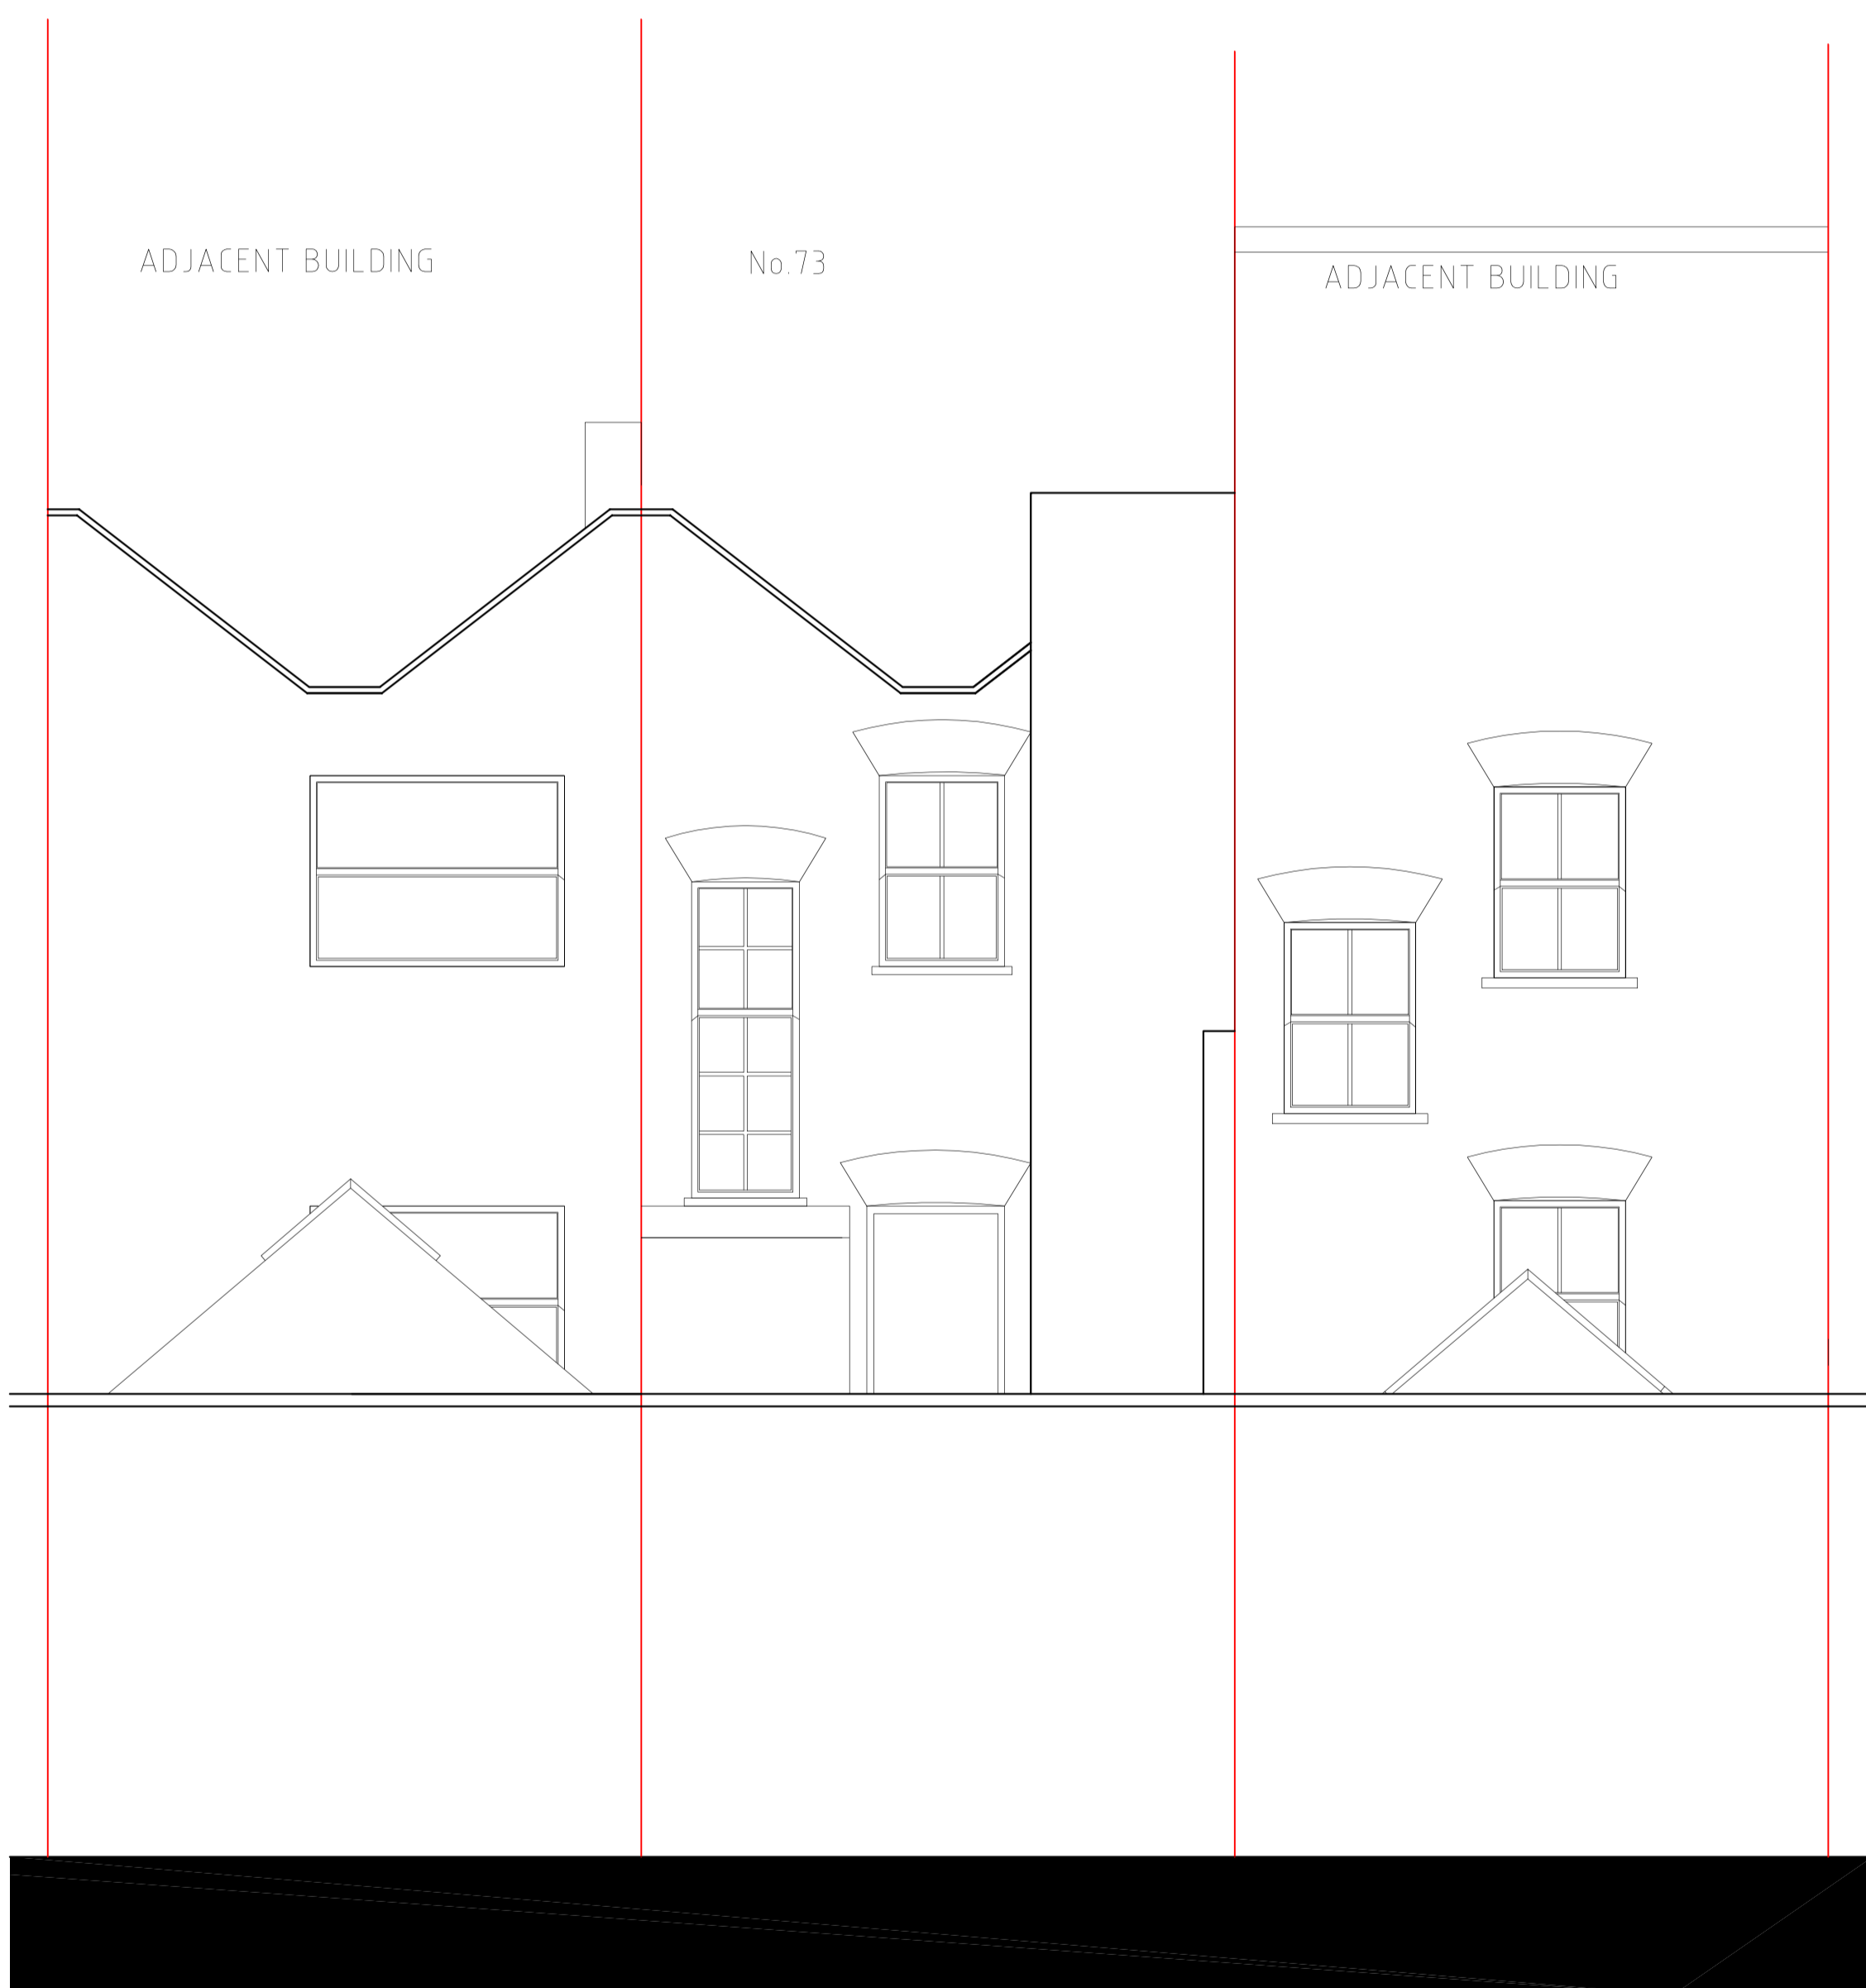

REAR ELEVATION
 Scale 1:50



PARKWAY ROAD ELEVATION
 Scale 1:50

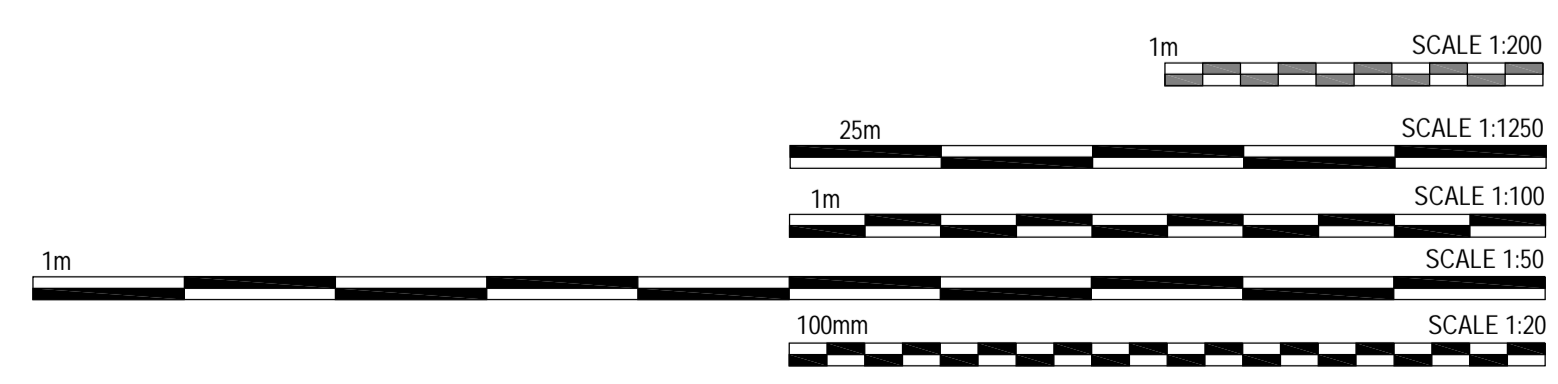

REV	DATE	BY	CHK

<input type="checkbox"/> PRELIMINARY	G&A DESIGN LTD <small>59 Green Lays Nottingham NG32 7PX info@ganddesign.co.uk 0115 921 62 52 07988144185</small>
<input type="checkbox"/> COMMENTS	
<input type="checkbox"/> INFORMATION	
<input type="checkbox"/> CONSTRUCTION	
<input type="checkbox"/> TENDER	
<input type="checkbox"/> CONTRACTORS PROPOSALS	

PROJECT
 PROPOSED DEVELOPMENT
 73 PARKWAY
 Camden – NW1


CLIENT

DRAWING TITLE
 EXISTING
 ELEVATIONS

SCALE 1:50	DATE 22.02.2009	DRAWN MJ	CHECKED SSB
---------------	--------------------	-------------	----------------


DRAWING No. 075-A1-003	REV -
----------------------------------	----------

NOTES
 1. All dimensions and levels to be checked on site. Client to be notified of any discrepancies.
 2. All structural details to be checked against the structural engineers drawings.
 3. This drawing to be read in conjunction with the other relevant project drawings and in addition, with structural, P & E engineers, approved sub-contractors drawings and current instructions.
 4. All work to be undertaken with the requirements of the current Building and Water Regulations.

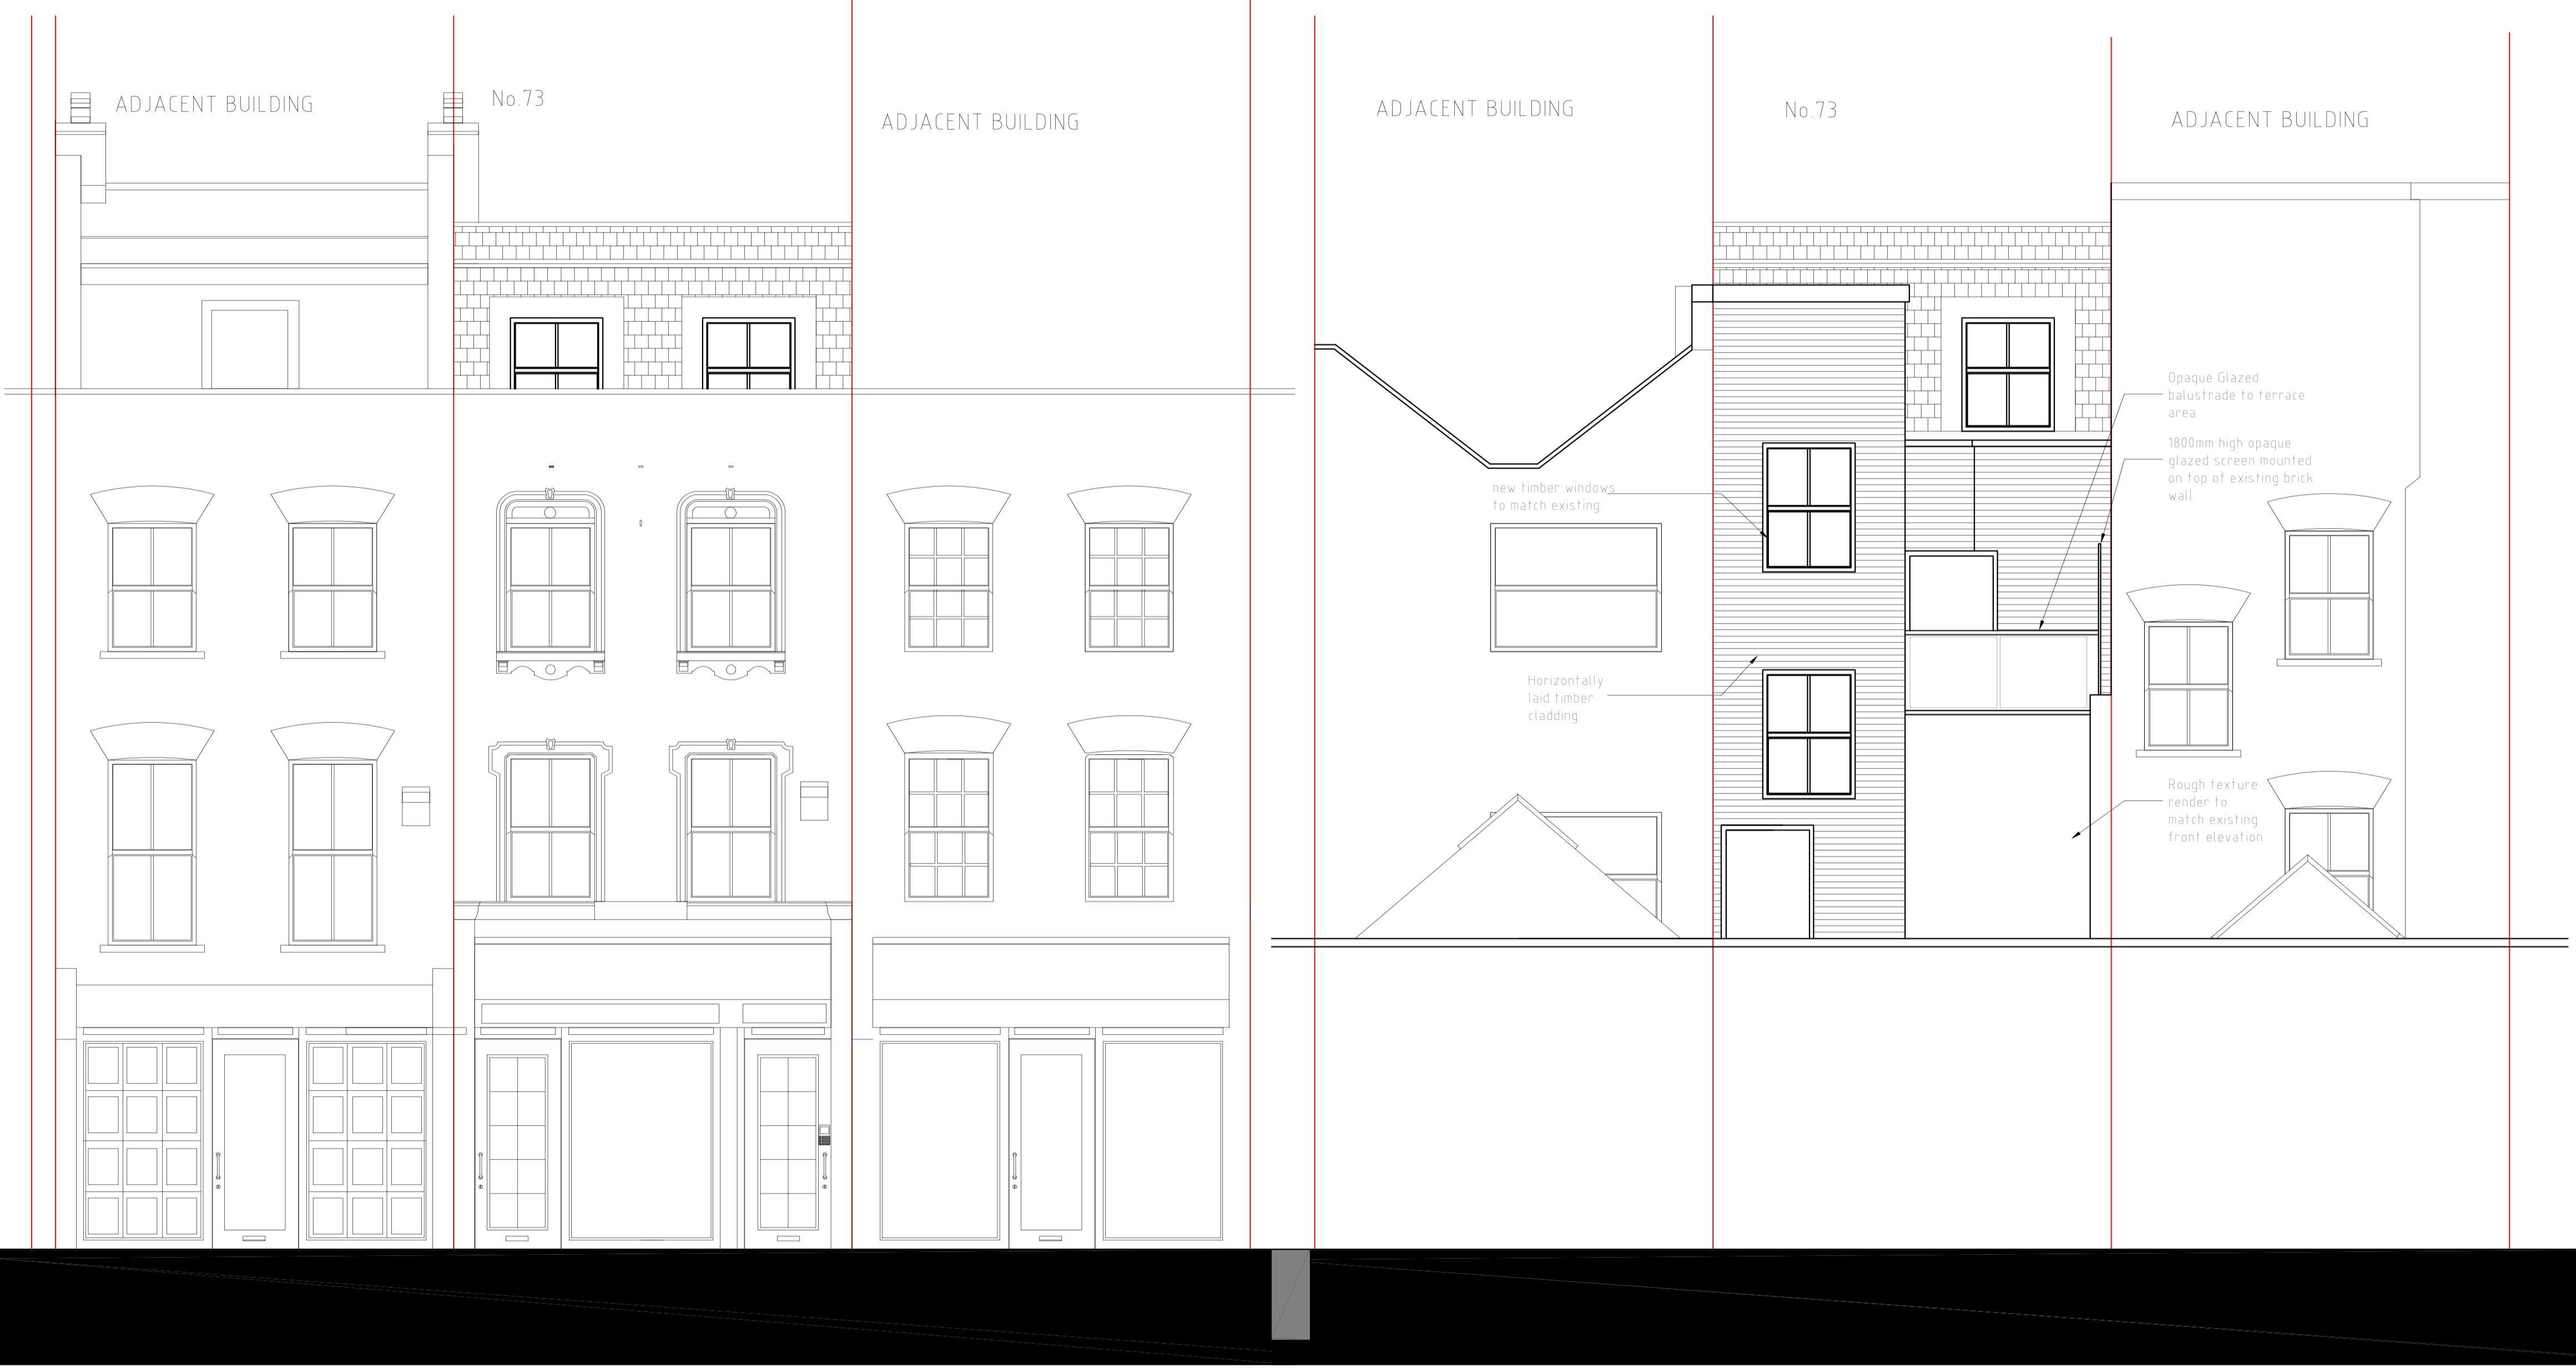

PARKWAY ROAD ELEVATION
 Scale 1:50

REAR ELEVATION
 Scale 1:100

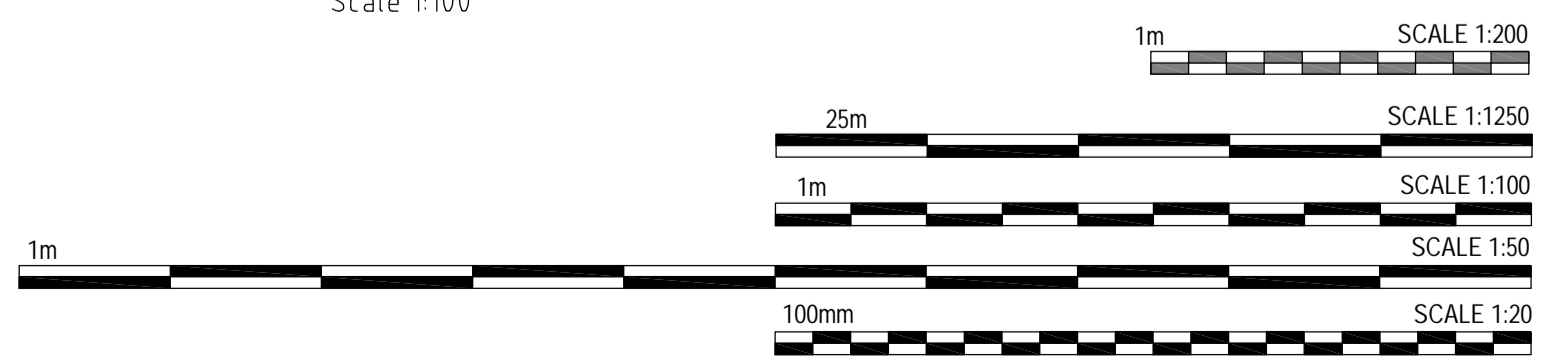

A 14/08/09 Rear Studio flat removed full dormer on third floor implemented SUN SUN

REV	DATE	BY	CHK

- PRELIMINARY
- COMMENTS
- INFORMATION
- CONSTRUCTION
- TENDER
- PLANNING
- CONTRACTORS PROPOSALS

GA&A
 DESIGN LTD
 59 Green Lane Hoddeston NG22 7PX
 info@gandagp.co.uk
 0195 821 82 82
 07788144185

PROJECT
 PROPOSED DEVELOPMENT
 73 PARKWAY
 Camden – NW1

CLIENT


DRAWING TITLE
 PROPOSED
 ELEVATIONS

SCALE	DATE	DRAWN	CHECKED
1:100/50	12.03.2009	MJ	SSB


DRAWING No.	REV
075-A1-004	A

NOTES


1. All dimensions and levels to be checked on site. Client to be notified of any discrepancies.
2. All structural details to be checked against the structural engineers drawings.
3. This drawing to be read in conjunction with the other relevant project drawings and in addition, with structural, M & E engineers, approved sub-contractors drawings and current instructions.
4. All work to be undertaken with the requirements of the current Building and Water Regulations.

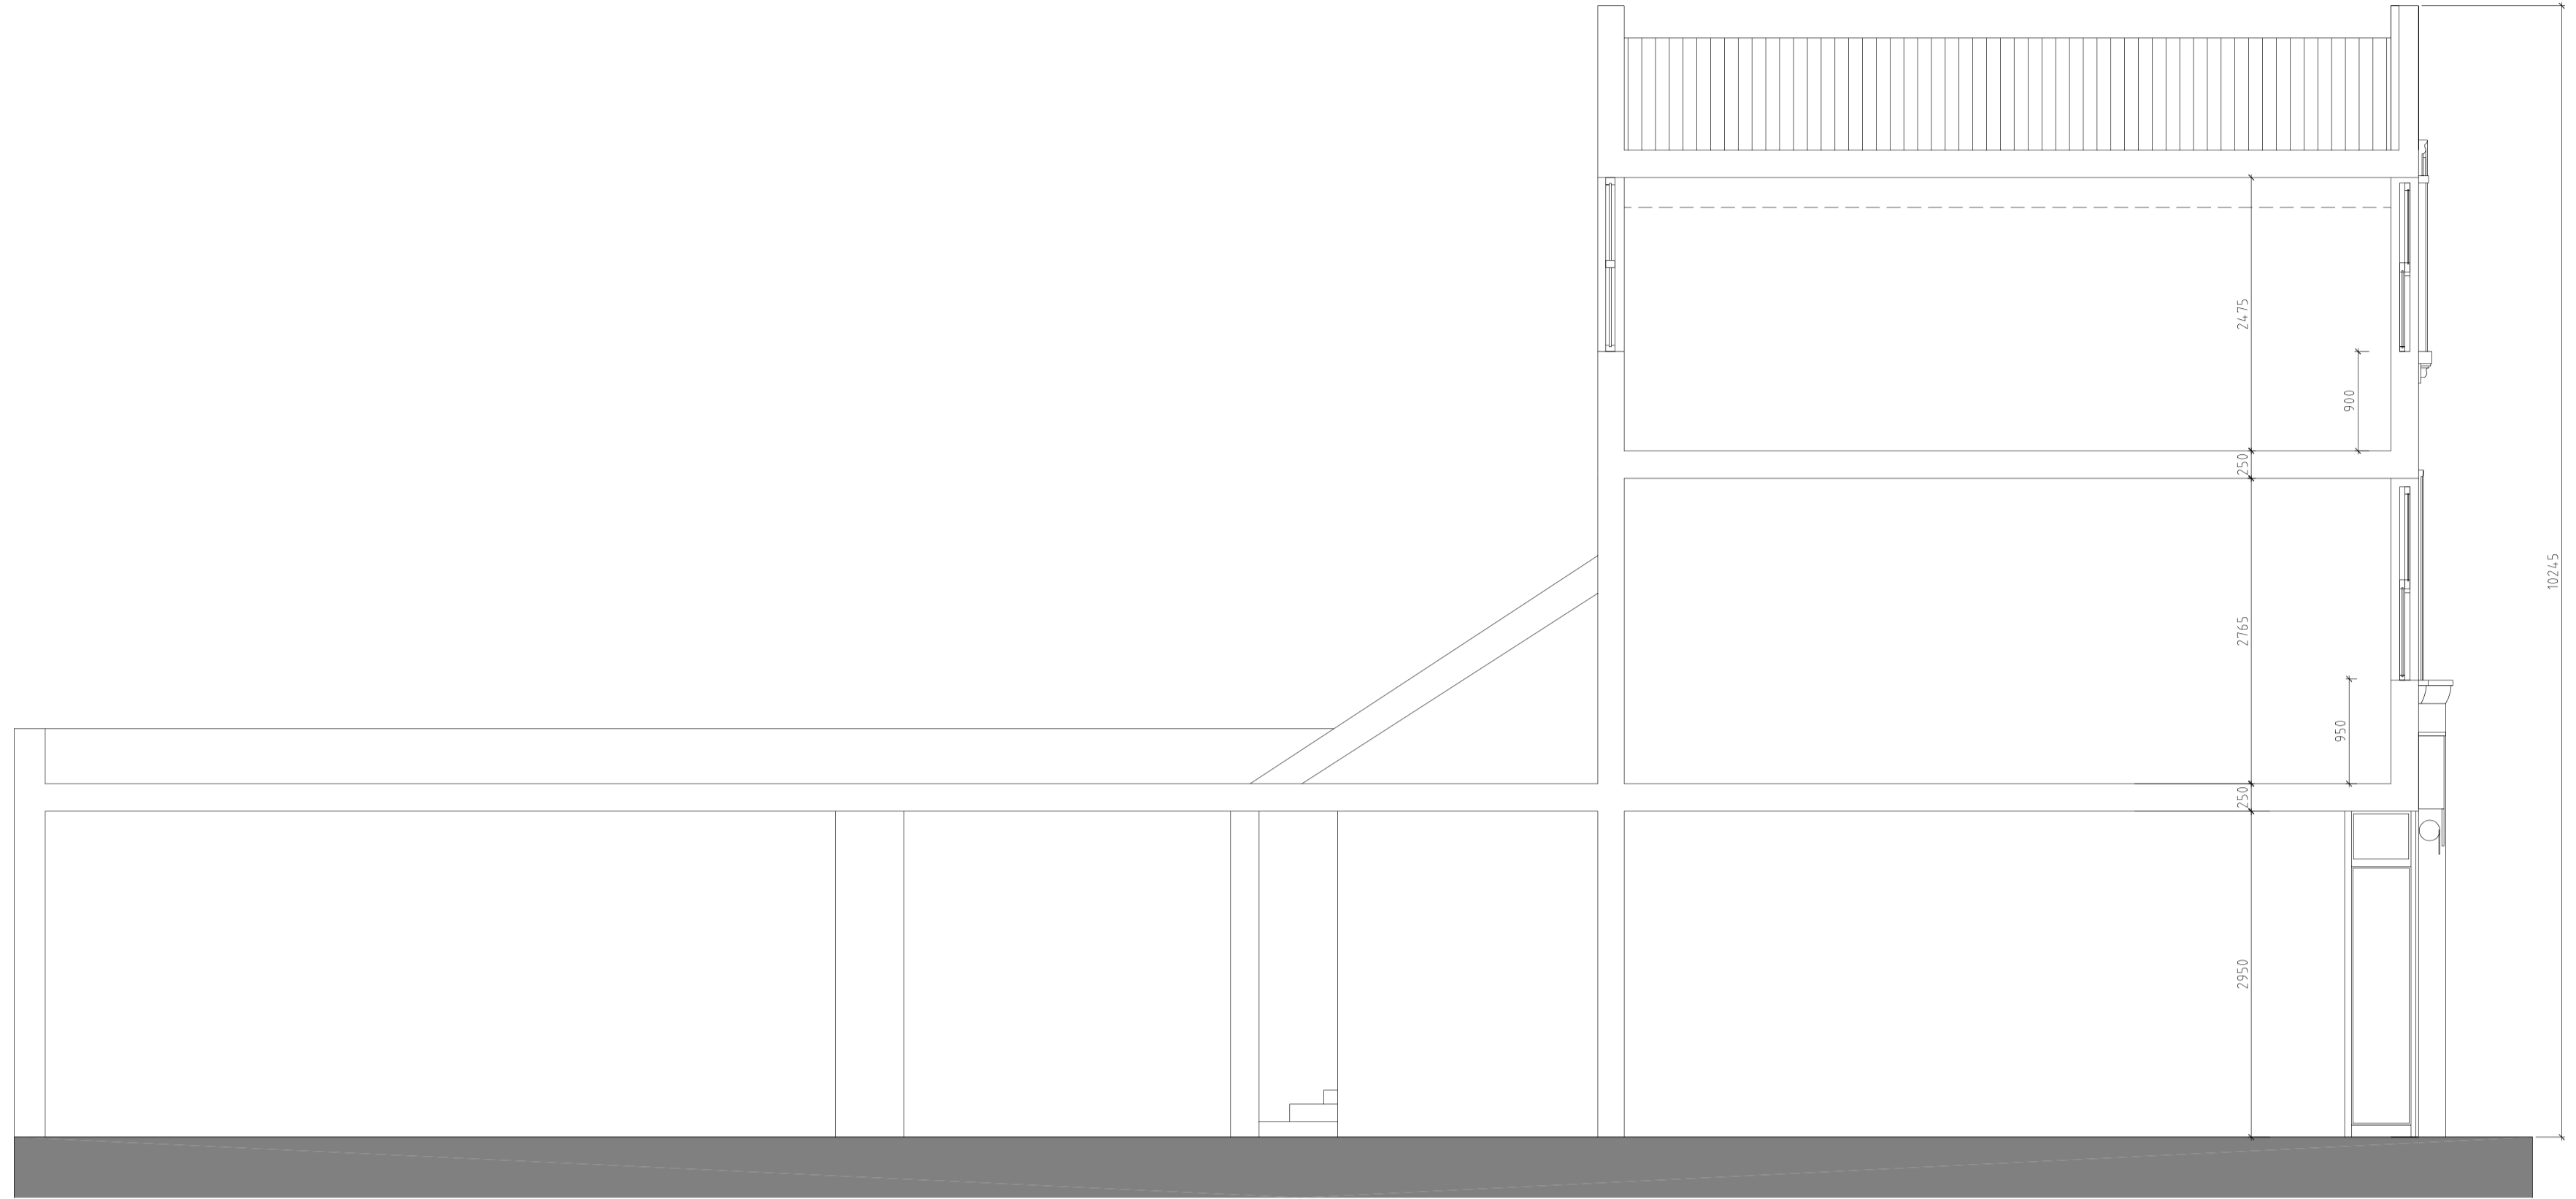

EXISTING - SECTION
Scale 1:50

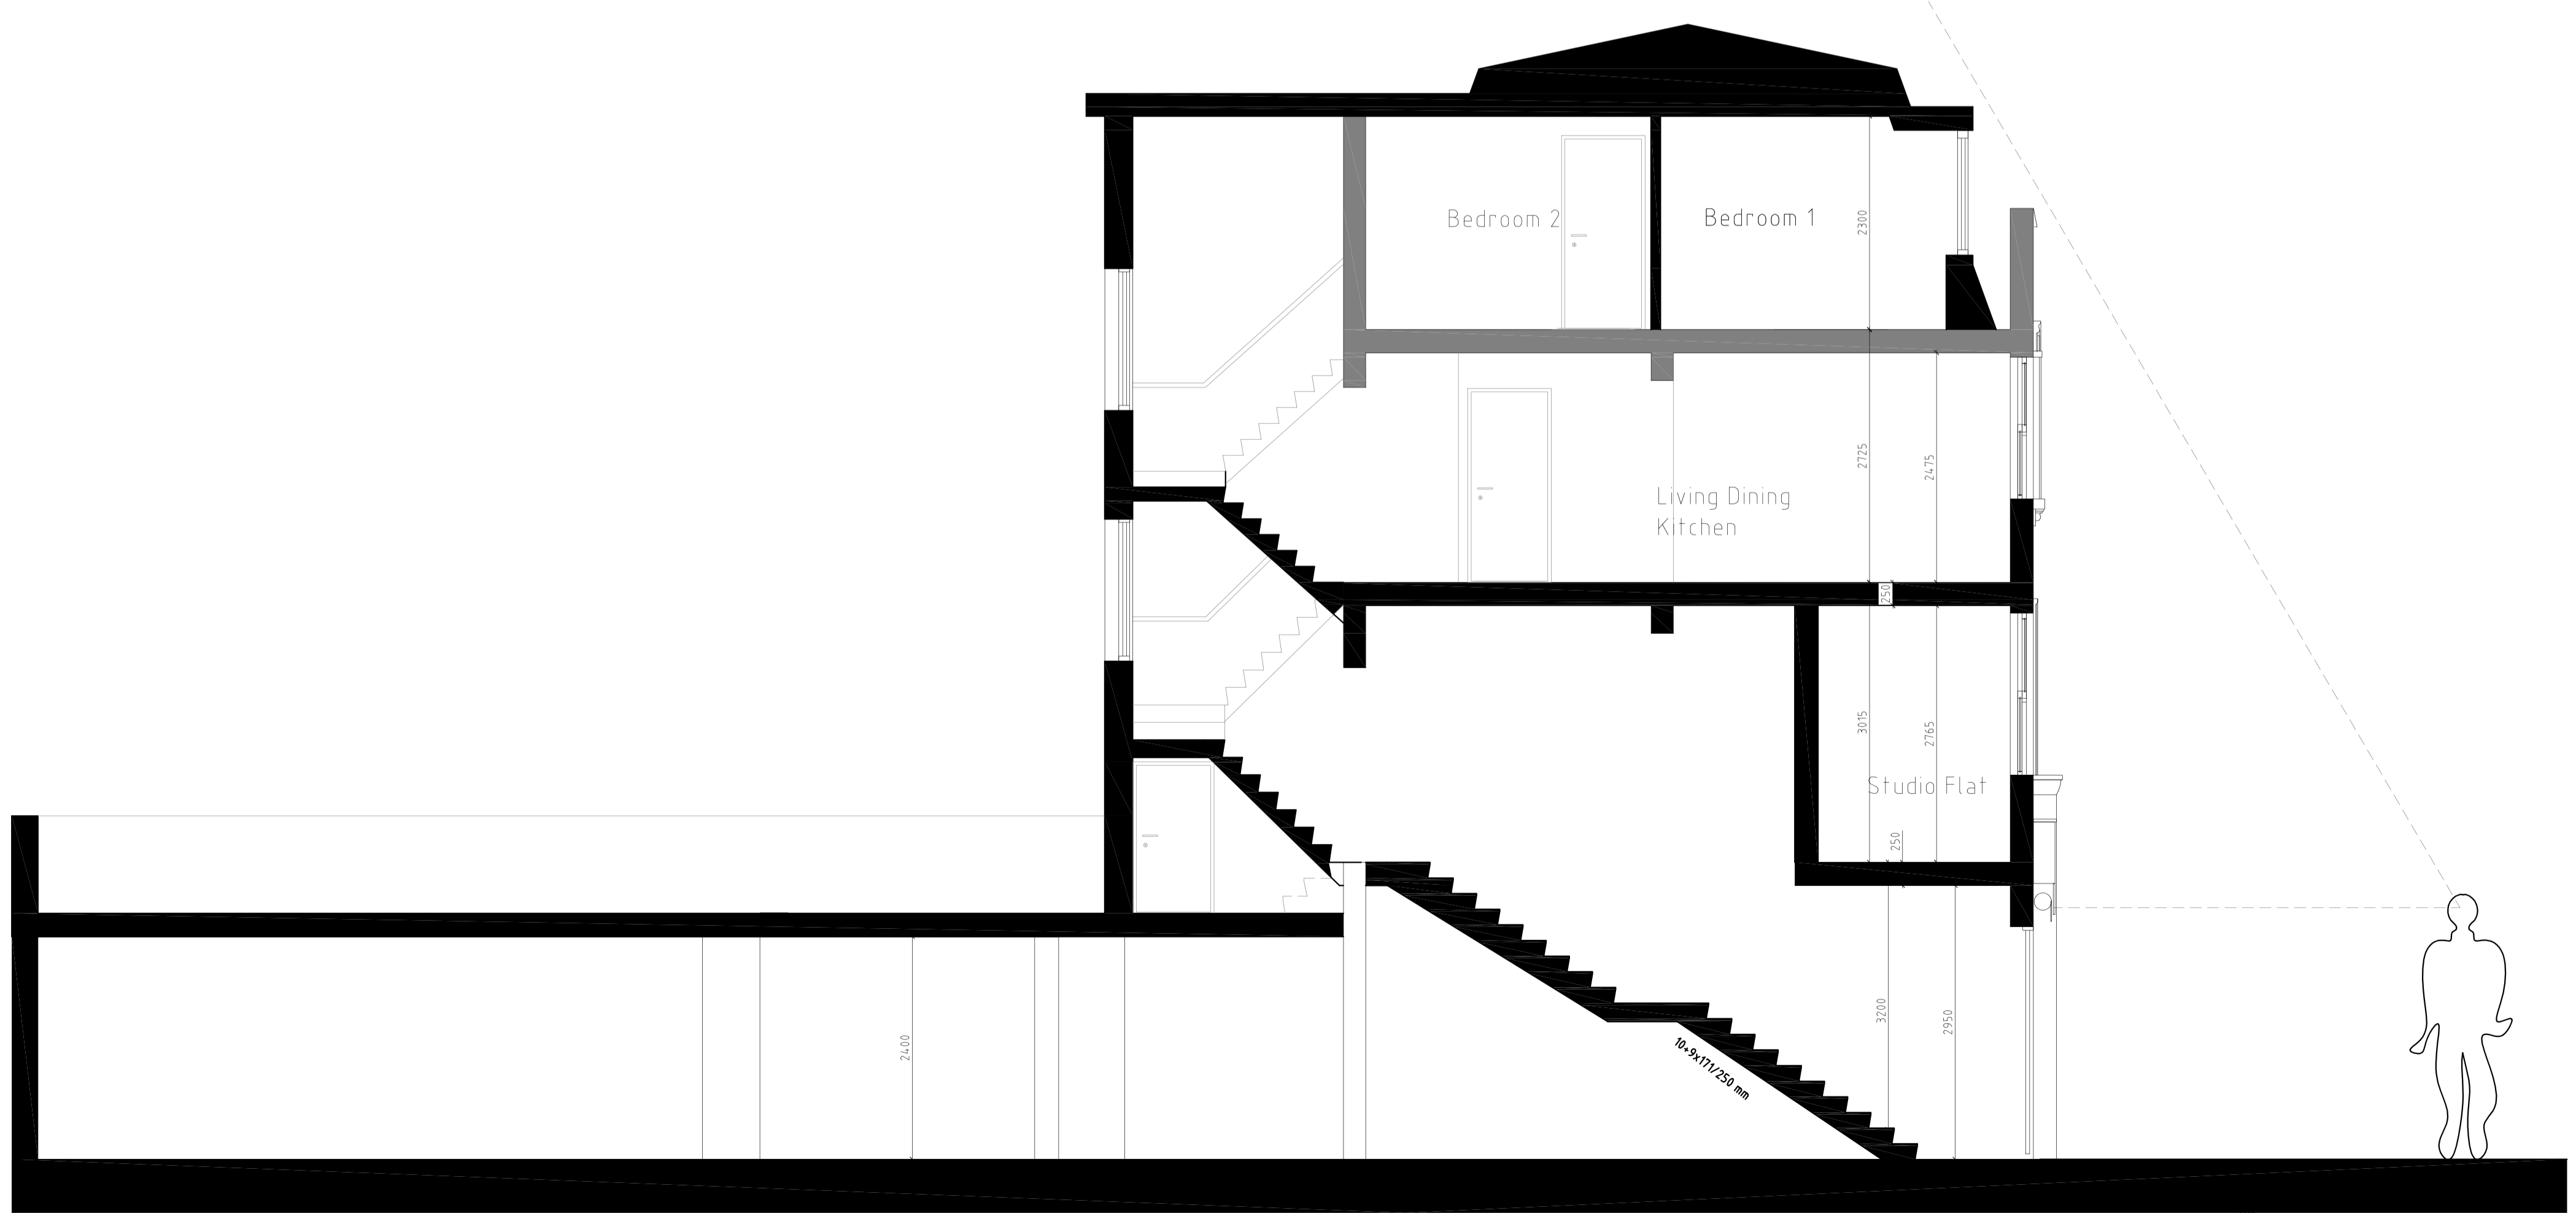

AS PROPOSED - SECTION A
Scale 1:50

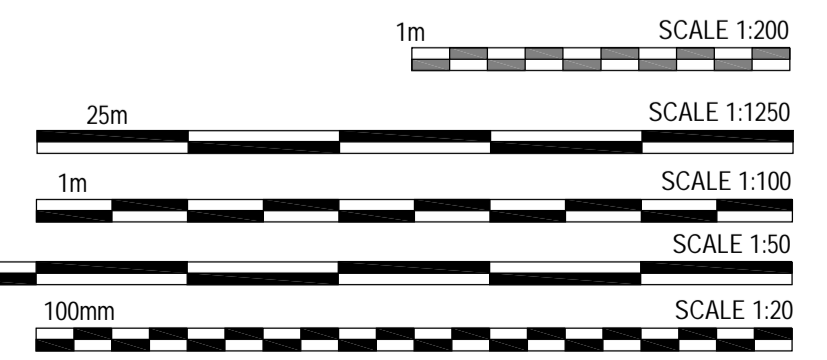

A 14/08/09 Rear Studio flat removed full dormer on third floor implemented SUN SUN

REV	DATE	BY	CHK

- PRELIMINARY
- COMMENTS
- INFORMATION
- CONSTRUCTION
- TENDER
- PLANNING
- CONTRACTORS PROPOSALS

GA&A
DESIGN LTD
59 Green Lays Nottingham NG32 7PX
info@ganddesign.co.uk
0115 921 62 52
0798144185


PROJECT
PROPOSED DEVELOPMENT
73 PARKWAY
Camden - NW1

CLIENT

DRAWING TITLE
PROPOSED & EXISTING
SECTION

SCALE	DATE	DRAWN	CHECKED
1:100/50	12.03.2009	MJ	SSB

DRAWING No.	REV
075-A1-005	A

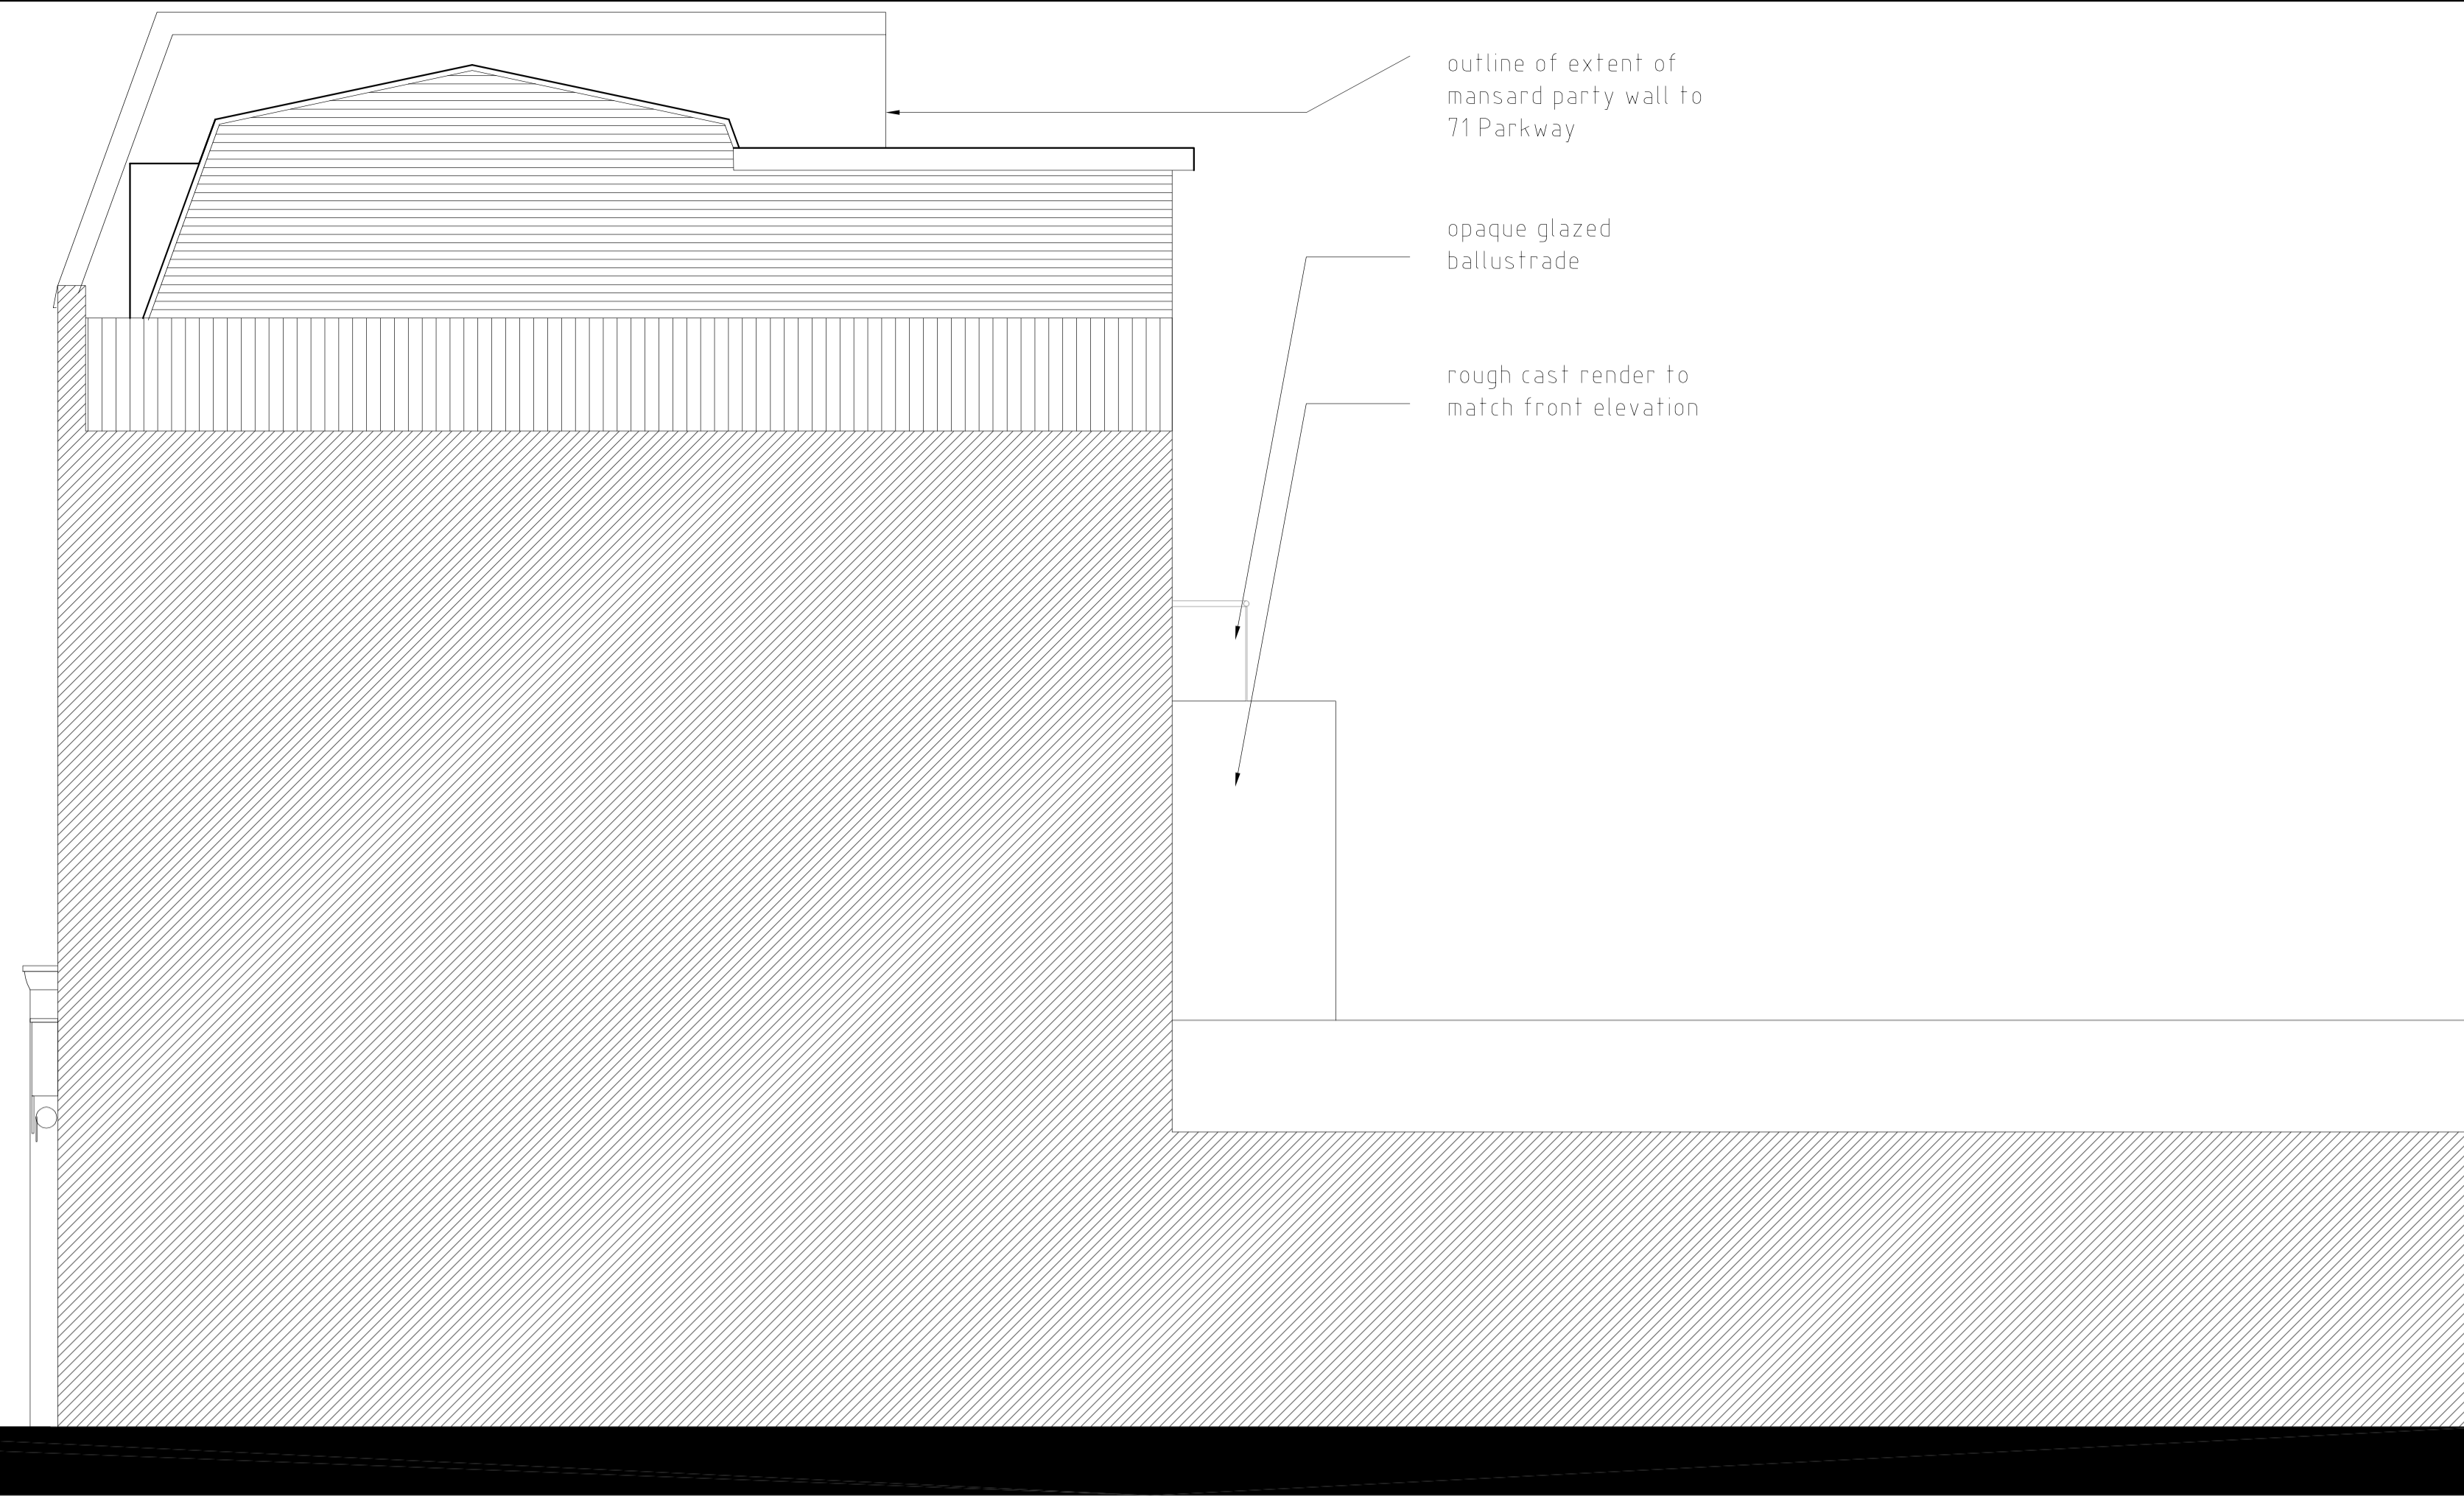


outline of extent of mansard party wall to 71 Parkway

opaque glazed balustrade

rough cast render to match front elevation

EXISTING - SIDE ELEVATION
LOOKING FROM 75 PARKWAY
Scale 1:50

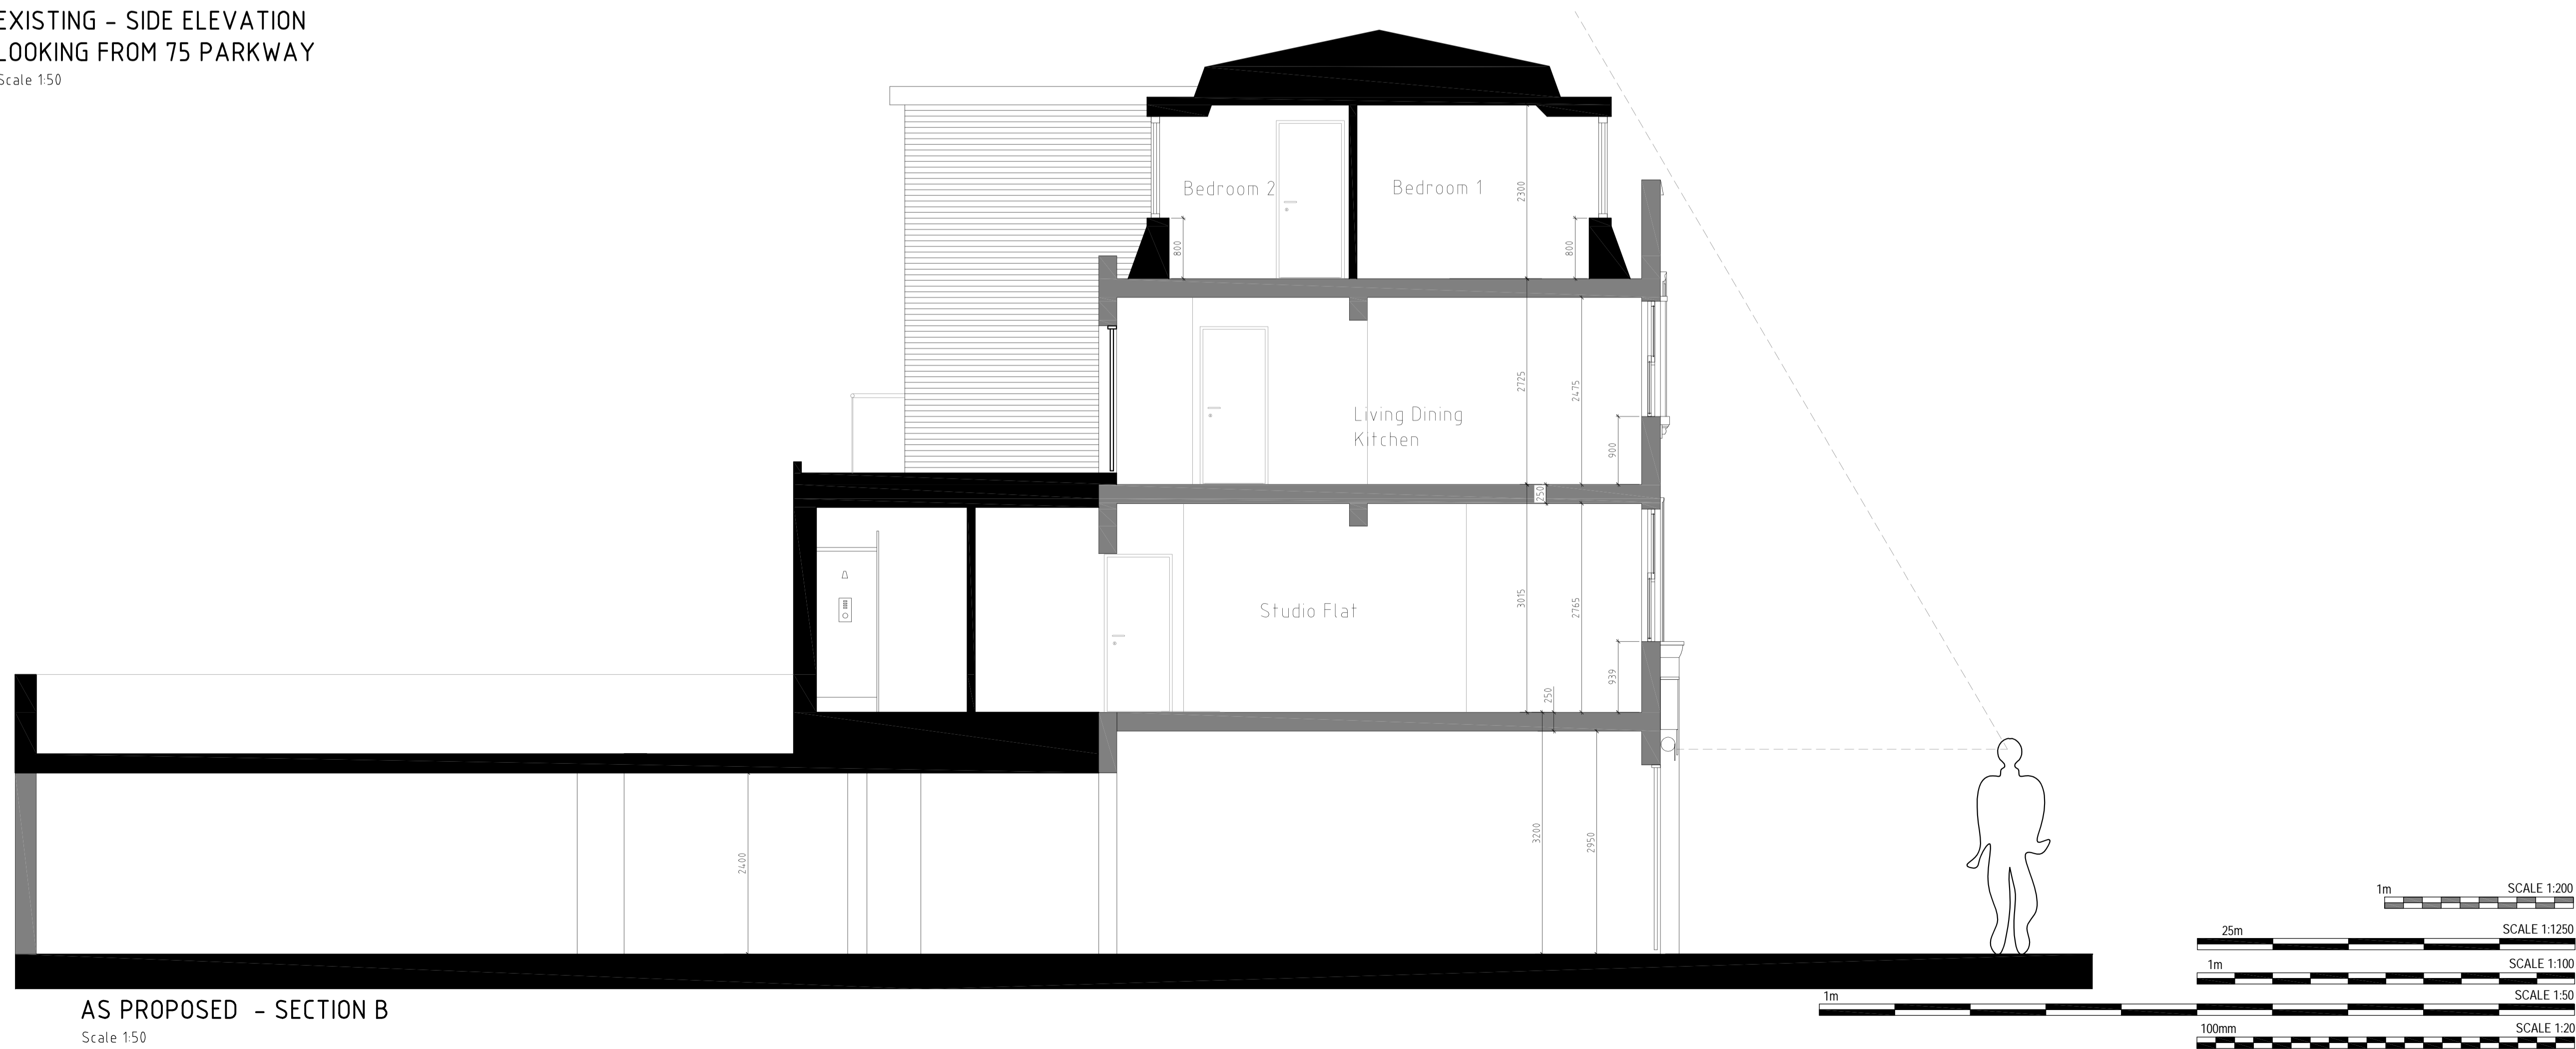

AS PROPOSED - SECTION B
Scale 1:50

NOTES

1. All dimensions and levels to be checked on site. Client to be notified of any discrepancies.
2. All structural details to be checked against the structural engineers drawings.
3. This drawing to be read in conjunction with the other relevant project drawings and in addition, with structural, P.E. & E. engineers, approved sub-contractors drawings and current instructions.
4. All work to be undertaken with the requirements of the current Building and Water Regulations.

REV	DATE	BY	CHK
A	14/08/09	SUN	SUN

Rear Studio flat removed full dormer on third floor implemented

<input type="checkbox"/> PRELIMINARY	<input type="checkbox"/> COMMENTS	<input type="checkbox"/> INFORMATION	<input type="checkbox"/> CONSTRUCTION	<input type="checkbox"/> TENDER	<input checked="" type="checkbox"/> PLANNING	<input type="checkbox"/> CONTRACTORS PROPOSALS
--------------------------------------	-----------------------------------	--------------------------------------	---------------------------------------	---------------------------------	--	--

G&A
DESIGN LTD
51 Green Lane Huddersfield HD2 7PX
info@gandagp.co.uk
01484 821 82
07788144185

PROJECT
PROPOSED DEVELOPMENT
73 PARKWAY
Camden - NW1

CLIENT


DRAWING TITLE
PROPOSED SECTION & SIDE
ELEVATION

SCALE 1:100/50	DATE 12.03.2009	DRAWN MJ	CHECKED SSB
-------------------	--------------------	-------------	----------------

DRAWING No. 075-A1-006	REV A
---------------------------	----------


NOTES

1. All dimensions and levels to be checked on site. Client to be notified of any discrepancies.
2. All structural details to be checked against the structural engineers drawings.
3. This drawing to be read in conjunction with the other relevant project drawings and in addition, with structural, P.E. & engineers, approved sub-contractors drawings and current instructions.
4. All work to be undertaken with the requirements of the current Building and Water Regulations.

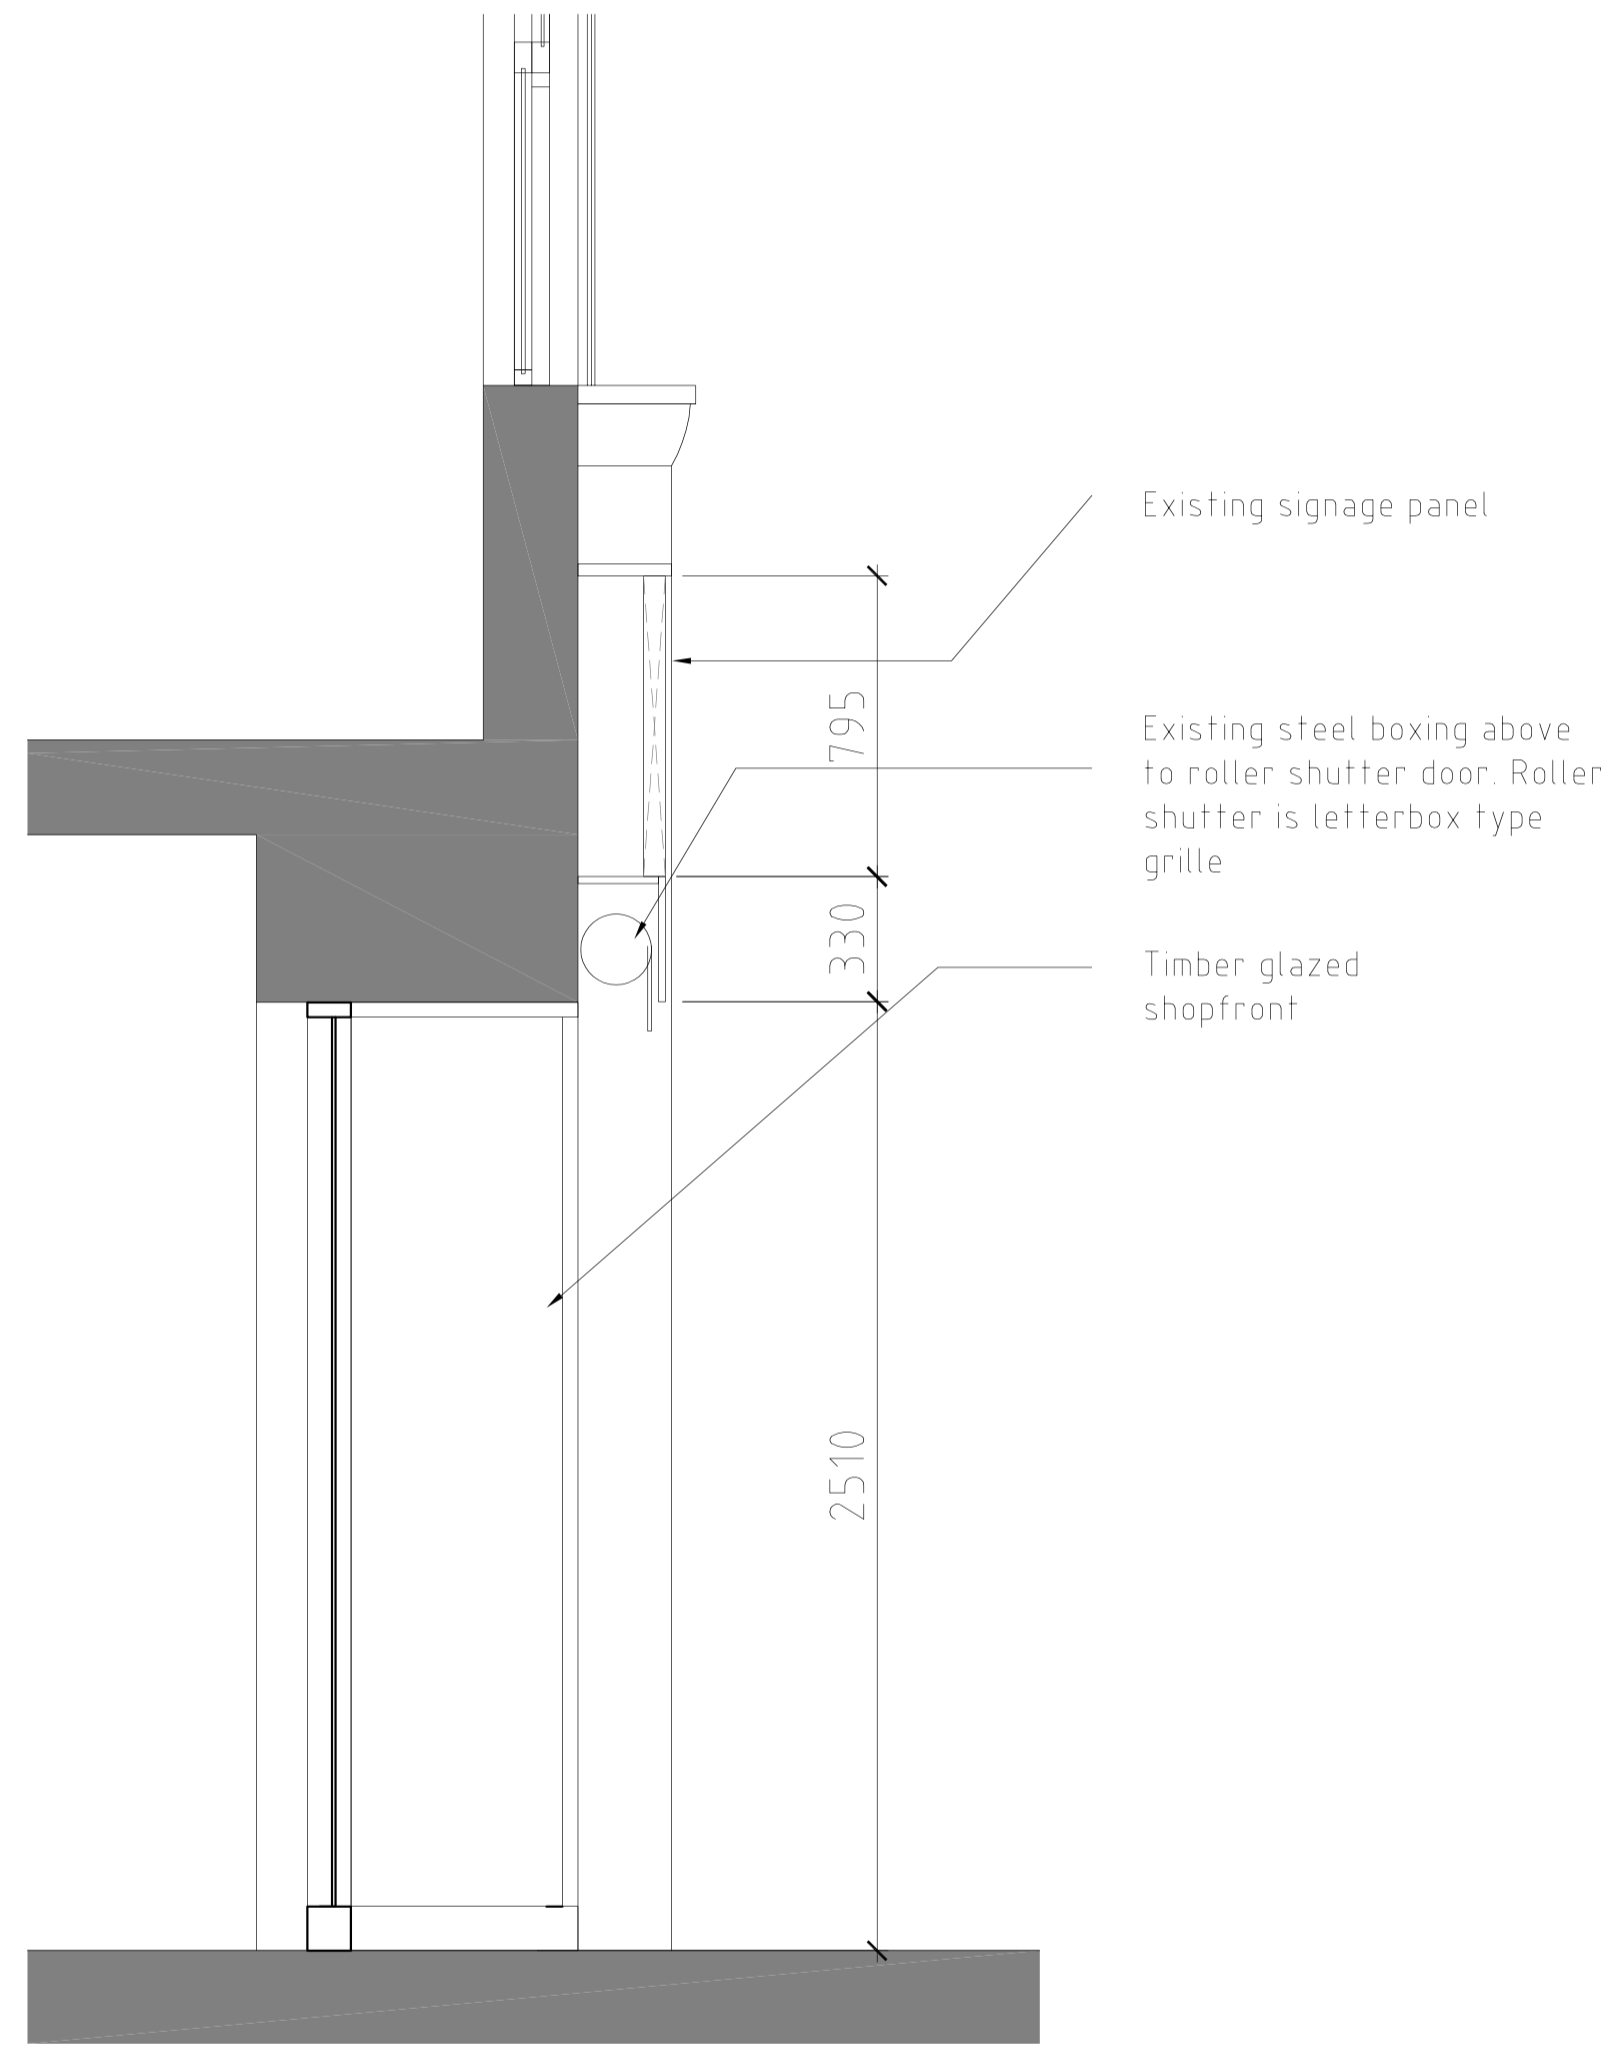


Existing signage panel
Existing steel boxing above to roller shutter door. Roller shutter is letterbox type grille
Timber glazed shopfront

EXISTING - SECTION THRO SHOPFRONT
Scale 1:20

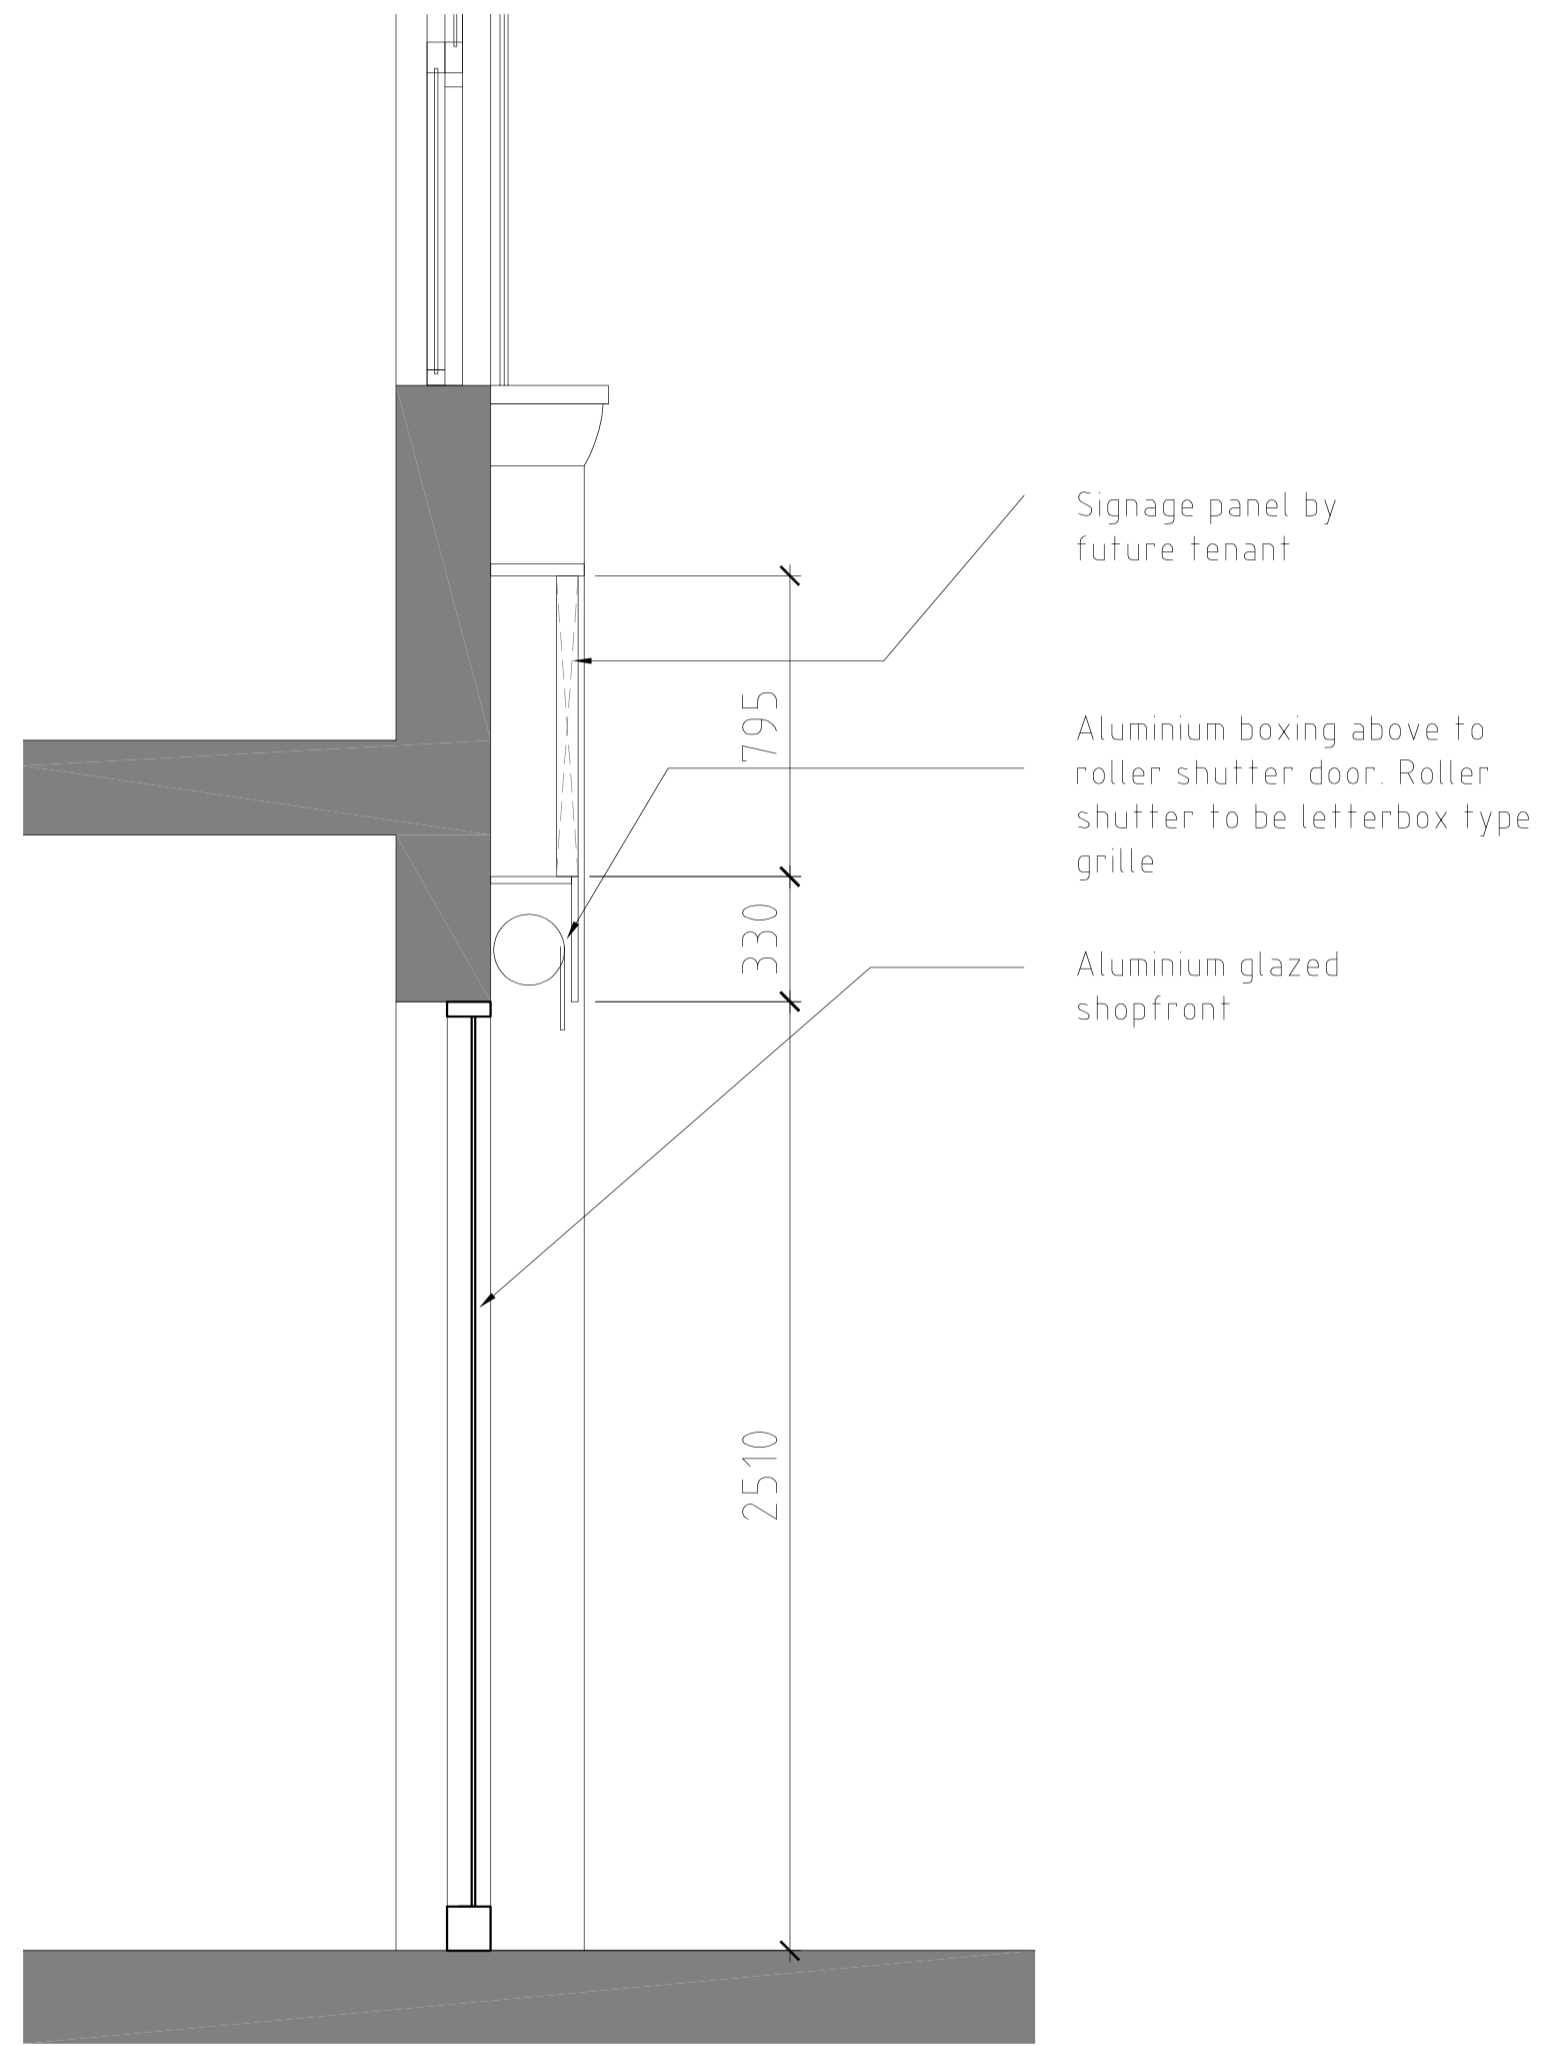

Signage panel by future tenant
Aluminium boxing above to roller shutter door. Roller shutter to be letterbox type grille
Aluminium glazed shopfront

PROPOSED - SECTION THRO SHOPFRONT
Scale 1:20

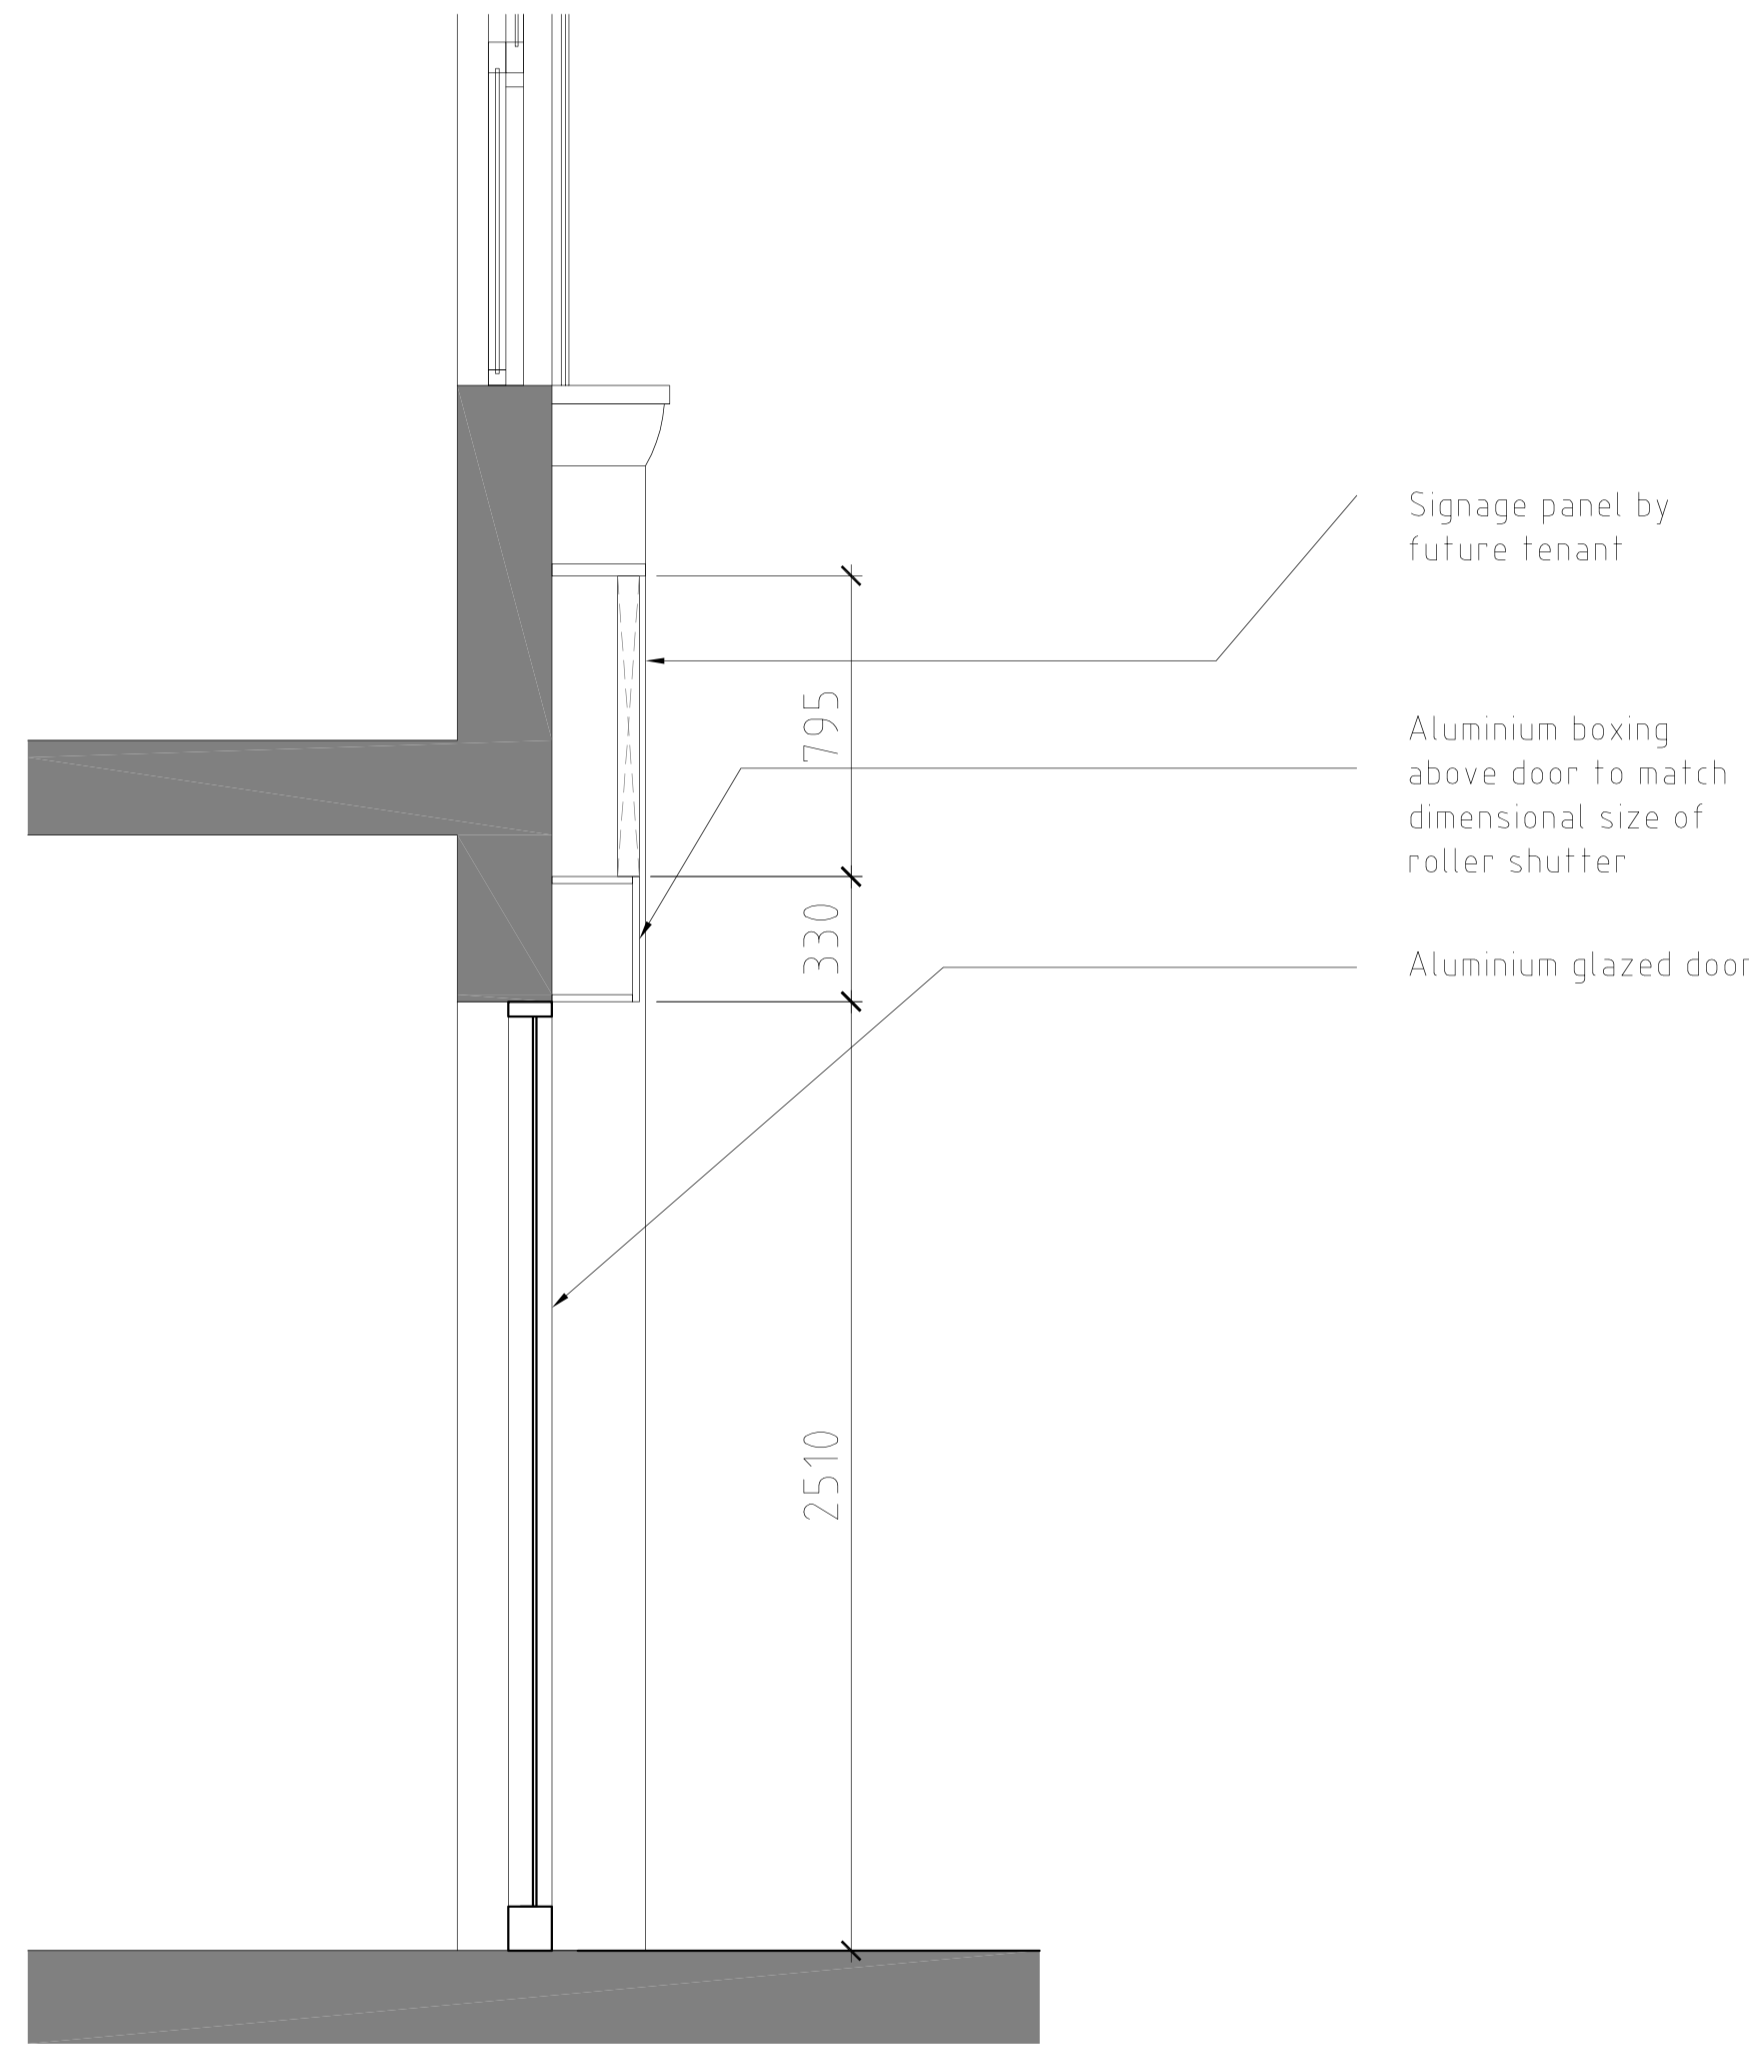

Signage panel by future tenant
Aluminium boxing above door to match dimensional size of roller shutter
Aluminium glazed door

PROPOSED - SECTION THRO FLATS ENTRANCE
Scale 1:20

REV	DATE	BY	CHK

<input type="checkbox"/> PRELIMINARY	 59 Green Lays Nottingham NG2 7RX info@ganddesign.co.uk 0115 921 62 52 07788144185
<input type="checkbox"/> COMMENTS	
<input type="checkbox"/> INFORMATION	
<input type="checkbox"/> CONSTRUCTION	
<input type="checkbox"/> TENDER	
<input type="checkbox"/> CONTRACTORS PROPOSALS	

PROJECT
PROPOSED DEVELOPMENT
73 PARKWAY
Camden - NW1

CLIENT

DRAWING TITLE
PROPOSED SHOPFRONT
SECTIONS

SCALE 1-100/50	DATE 12.03.2014	DRAWN MJ	CHECKED SSB
-------------------	--------------------	-------------	----------------

DRAWING No. 075-A1-007	REV -
---------------------------	----------

