



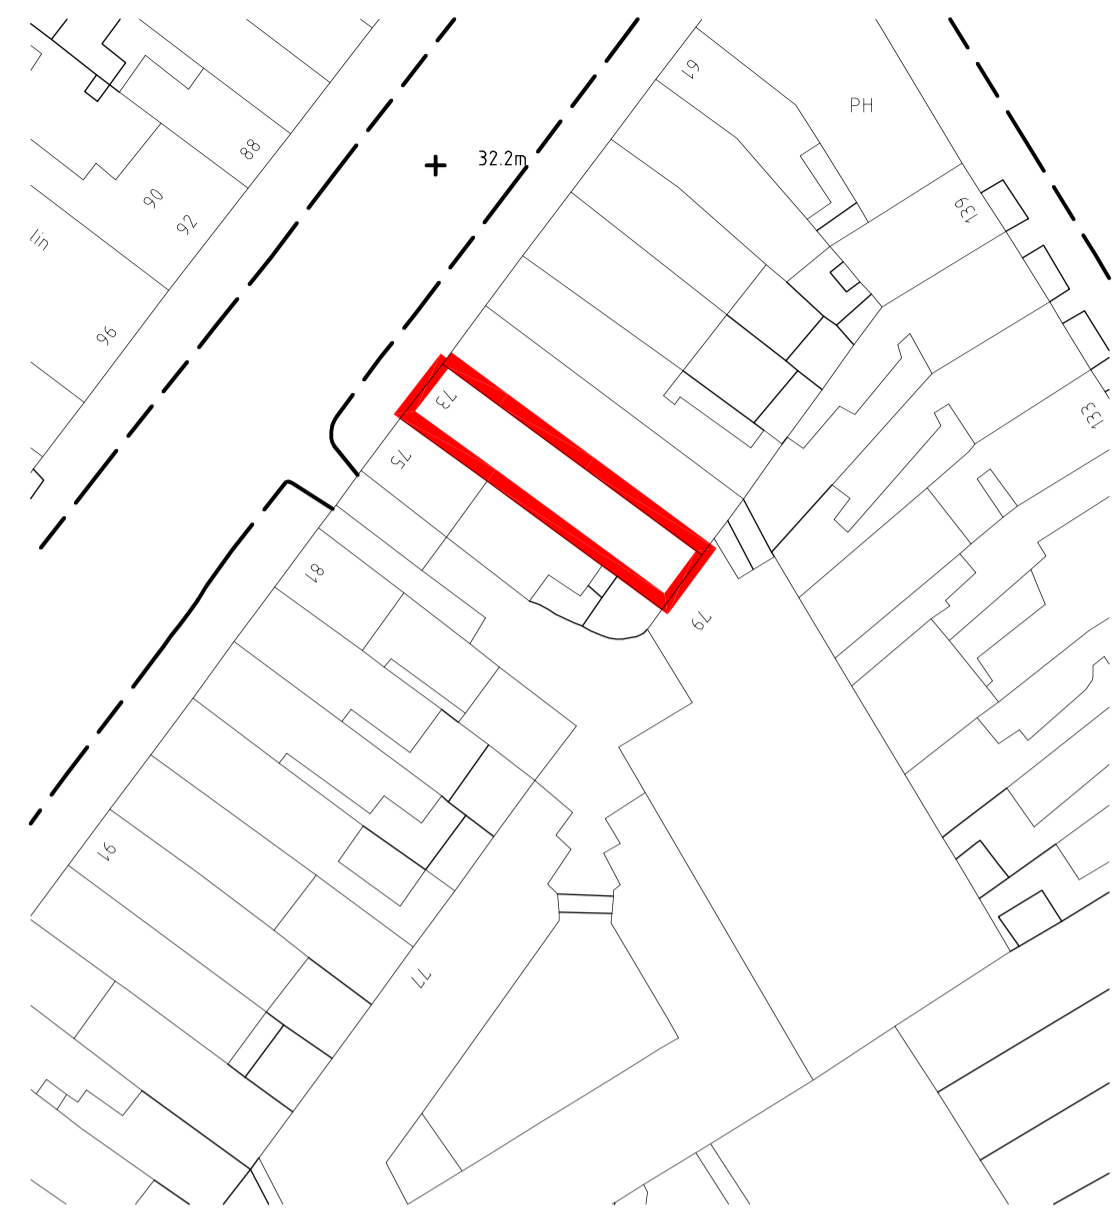


SITE LOCATION PLAN
Scale 1:1250




BLOCK PLAN
Scale 1:500

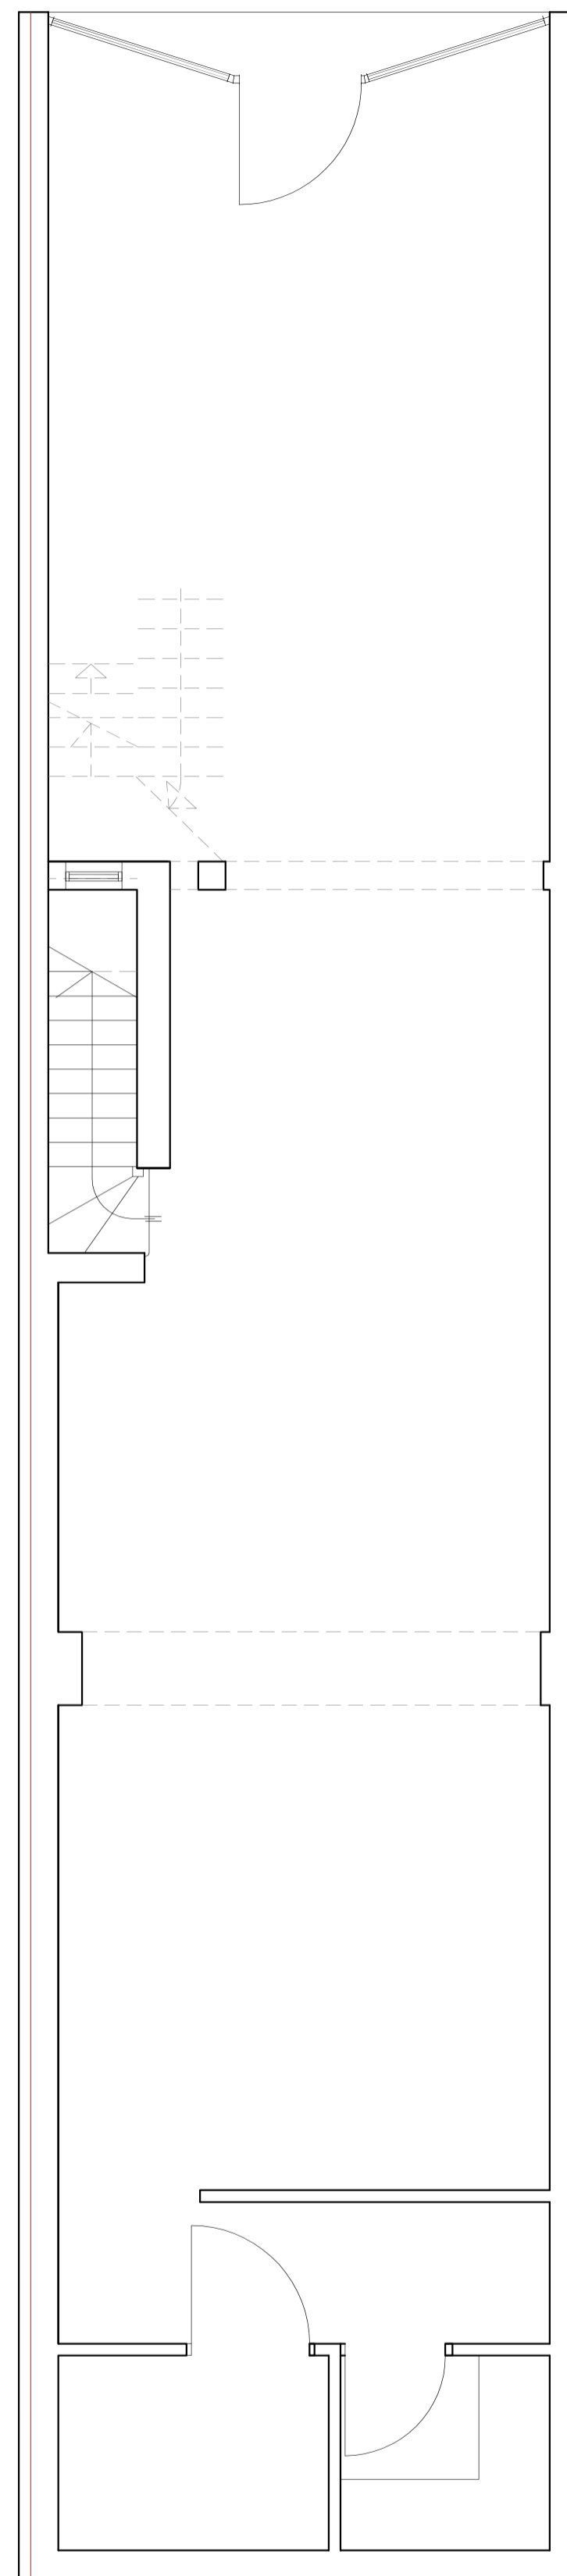

GROUND FLOOR
Scale 1:50

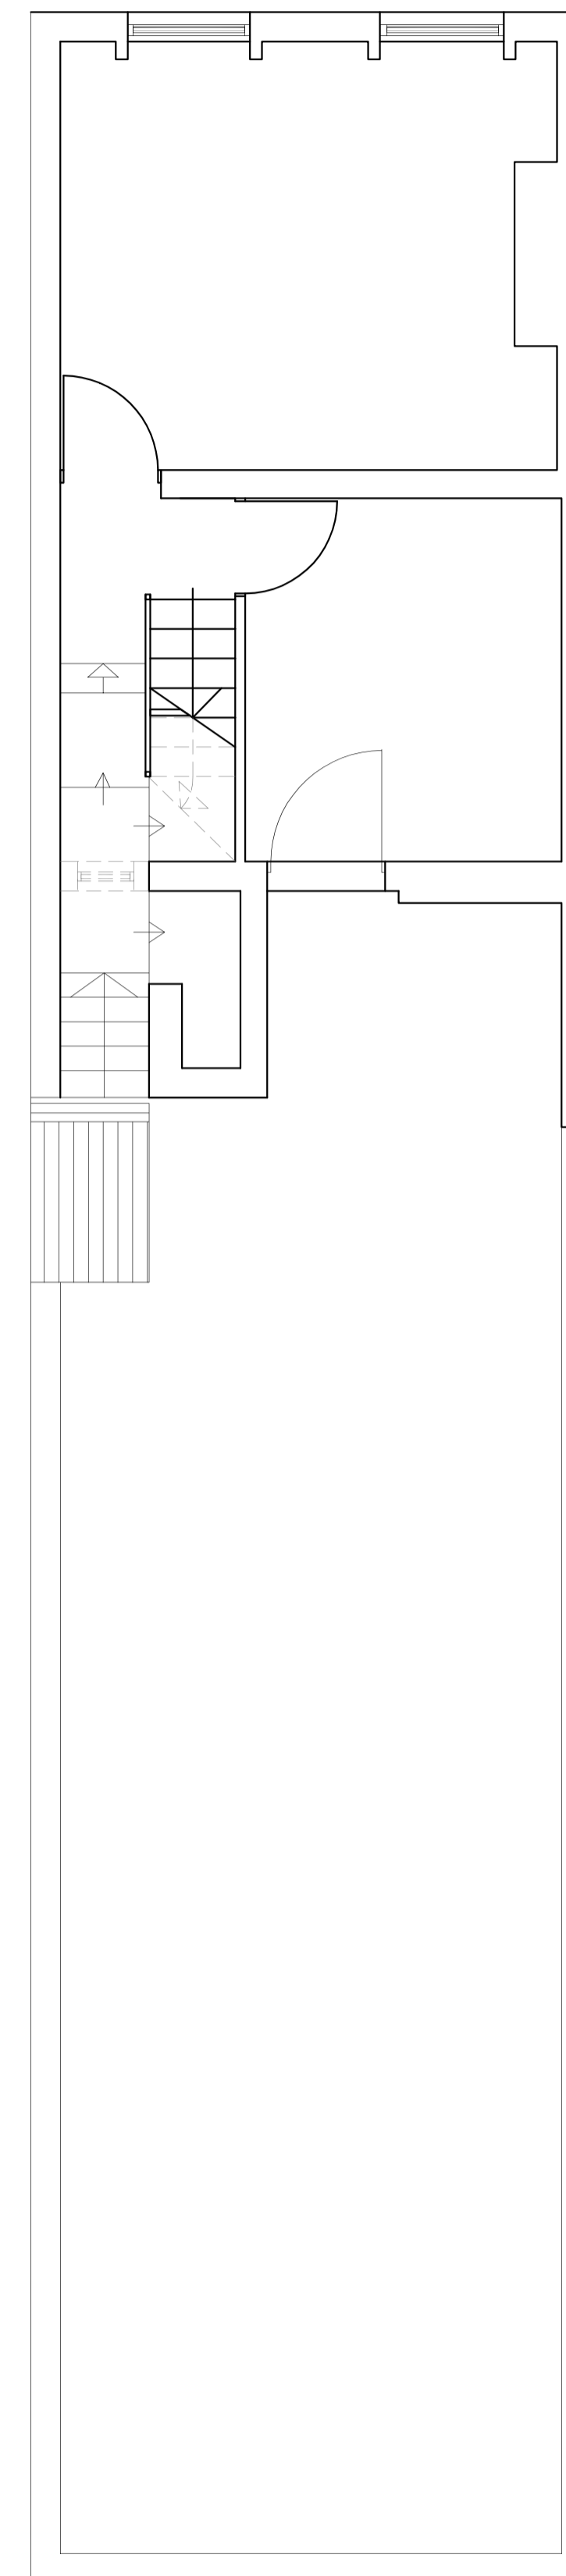

FIRST FLOOR
Scale 1:50

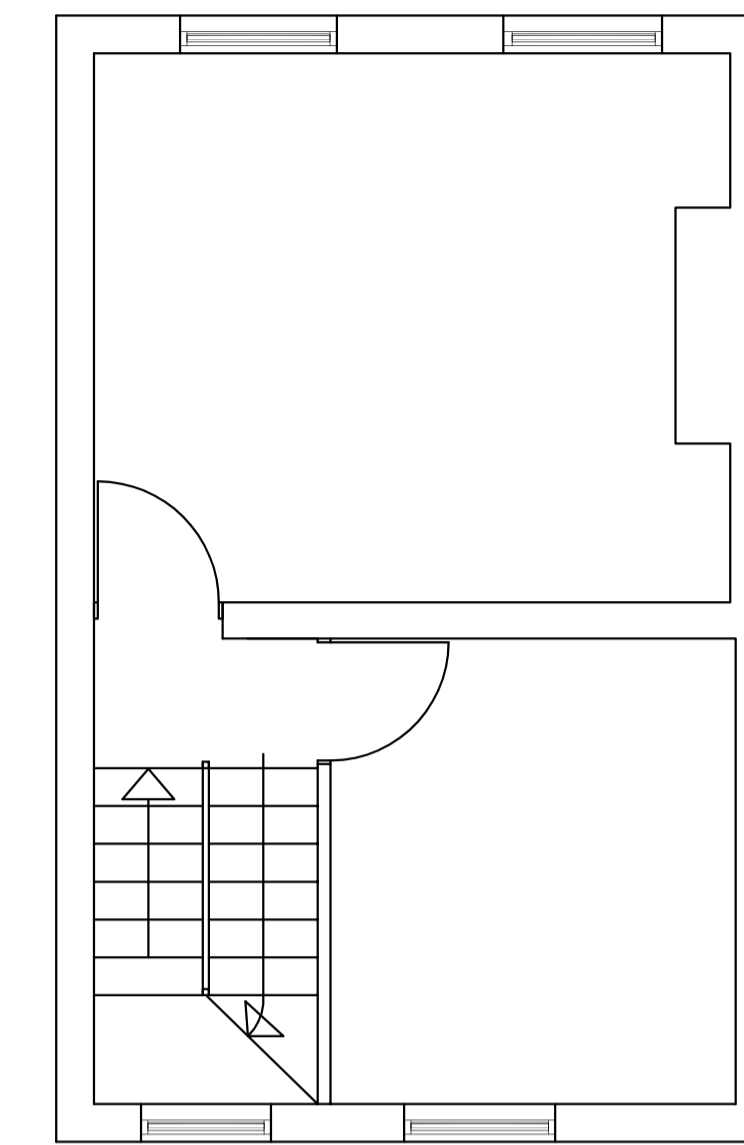

SECOND FLOOR
Scale 1:50

NOTES

1. All dimensions and levels to be checked on site. Client to be notified of any discrepancies.
2. All structural details to be checked against the structural engineers drawings.
3. This drawing to be read in conjunction with the other relevant project drawings and in addition, with structural, P.E. & engineers, approved sub-contractors drawings and current instructions.
4. All work to be undertaken with the requirements of the current Building and Water Regulations.



PARKWAY ROAD VIEW
Scale 1:100



REAR EXISTING ELEVATIONS
Scale 1:100

REV	DATE	BY	CHK

<input type="checkbox"/> PRELIMINARY	<p>G&A DESIGN LTD</p> <p>59 Green Lays Nottingham NG32 7PX info@ganddesign.co.uk 0115 921 62 52 07788144185</p>
<input type="checkbox"/> COMMENTS	
<input type="checkbox"/> INFORMATION	
<input type="checkbox"/> CONSTRUCTION	
<input type="checkbox"/> TENDER	
<input type="checkbox"/> CONTRACTORS PROPOSALS	

PROJECT

PROPOSED DEVELOPMENT
73 PARKWAY
Camden - NW1

CLIENT

DRAWING TITLE

EXISTING FLOOR PLANS
LOCATION & BLOCK PLANS

SCALE 1:100/50	DATE 22.02.2009	DRAWN MJ	CHECKED SSB
-------------------	--------------------	-------------	----------------

DRAWING No. 075-A1-001	REV -
----------------------------------	----------

