


NOTES

1. Do not scale from drawing, use figured dimensions only after checking. Report any discrepancies or omissions to architect before ordering materials or putting work in hand.
2. Where any drawing is to be read in conjunction with any other drawing, including a specialist's drawing, the two drawings shall be cross-checked and any discrepancies in the work shown, including the dimensions, reported to the architect before the work is put in hand.
3. Where work to an existing building is involved, figured dimensions shown on drawings including those of specialists, shall be verified by measurement of the building and any discrepancy reported to the architect before the work is put in hand.

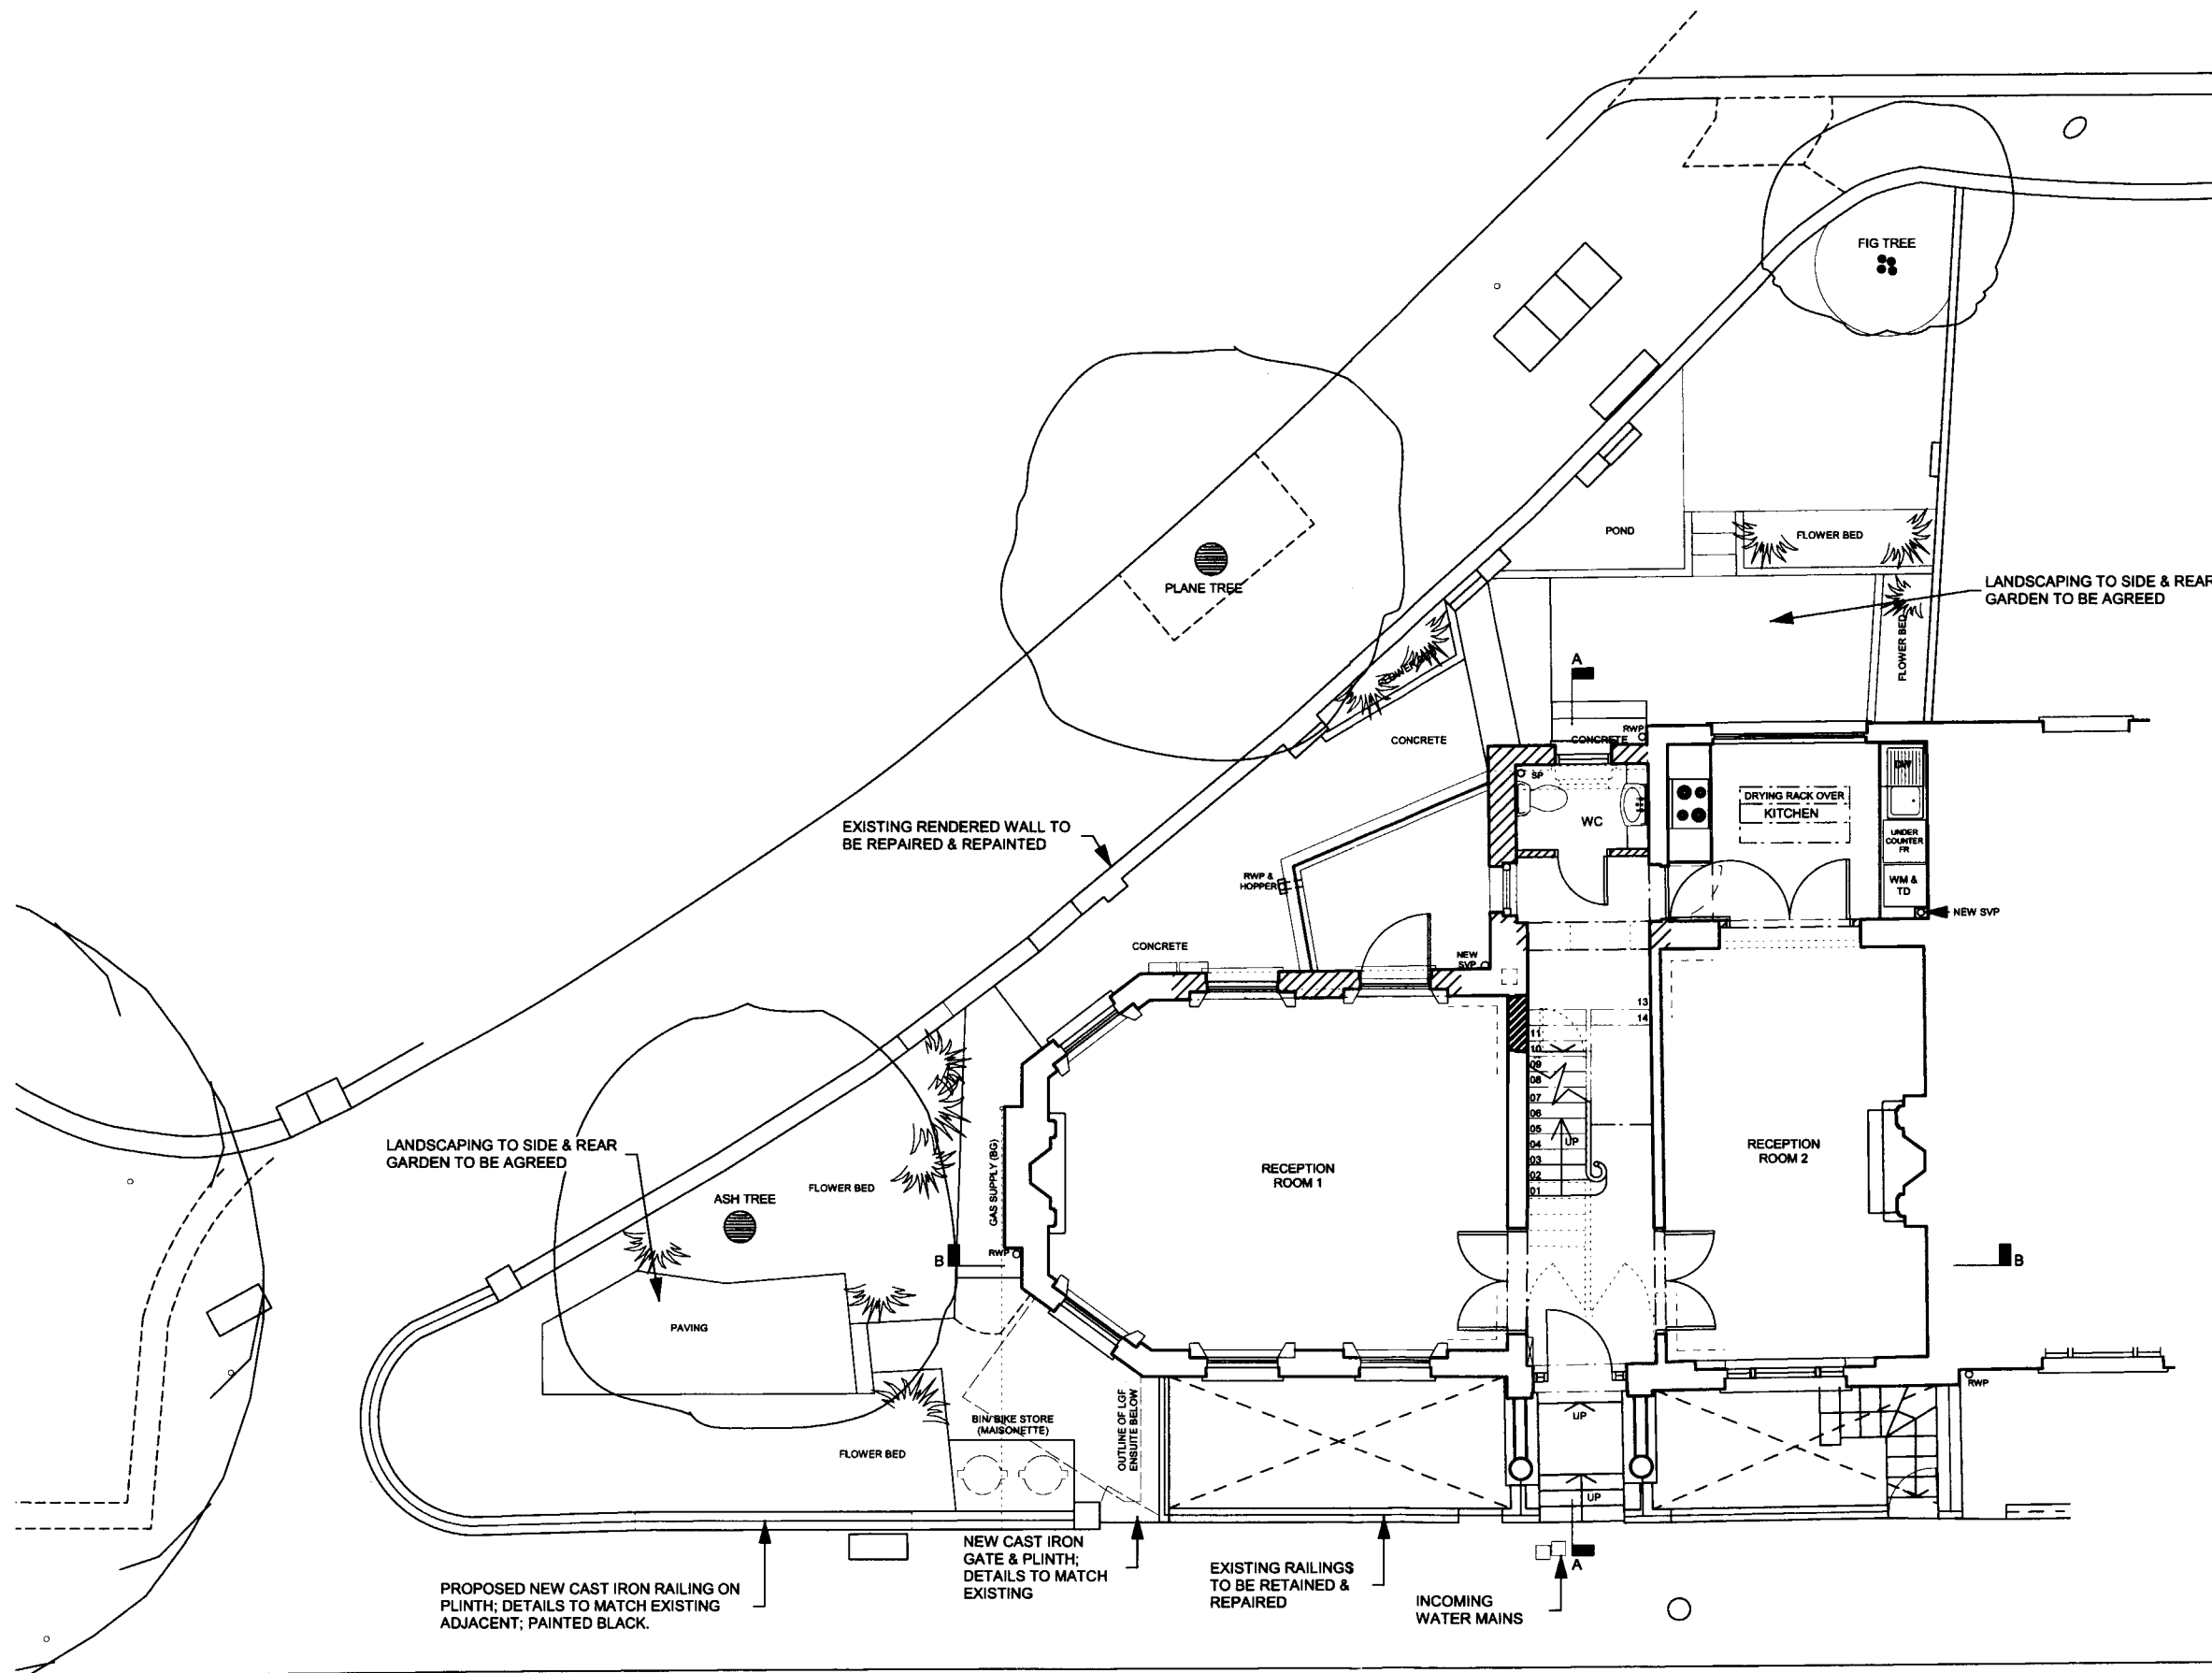

REV C	REVISED TO REFLECT GF PLAN CHANGES	21/08/09
REV B	EXTENT OF DEMOLITION REVISED	29/06/09
REV A	TREE SPREAD & ANNOTATION AMENDED	17/04/09

job
33 CHALCOT SQ
LONDON NW1

drawing
SITE PLAN
AS PROPOSED

scale	drawn	date
1:100@A3	EP/SURV	10/02/09

drawing number	rev
3245/ A/ P05	C

client
MR P. HALL

ANTHONY RICHARDSON AND PARTNERS TEL: 020 7485 0991
ARCHITECTS AND QUANTITY SURVEYORS FAX: 020 7482 4622
31 OVAL ROAD CAMDEN TOWN LONDON NW1 7EA EMAIL: mail@arperchitects.co.uk


This drawing is the property of ARP Anthony Richardson & Partners Ltd. Copyright is reserved on them and the drawing is issued on the condition that it is not copied, reproduced, retained or disclosed to any unauthorized person either wholly or in part without the written consent of the Company.

ARP

NOTES

1. Do not scale from drawing, use figured dimensions only after checking. Report any discrepancies or omissions to architect before ordering materials or putting work in hand.
2. Where any drawing is to be read in conjunction with any other drawing, including a specialist's drawing, the two drawings shall be cross-checked and any discrepancies in the work shown, including the dimensions, reported to the architect before the work is put in hand.
3. Where work to an existing building is involved, figured dimensions shown on drawings including those of specialists, shall be verified by measurement of the building and any discrepancy reported to the architect before the work is put in hand.

NOTE: ALL WORK TO WINDOWS & NEW GLAZING DETAILS TO BE AGREED

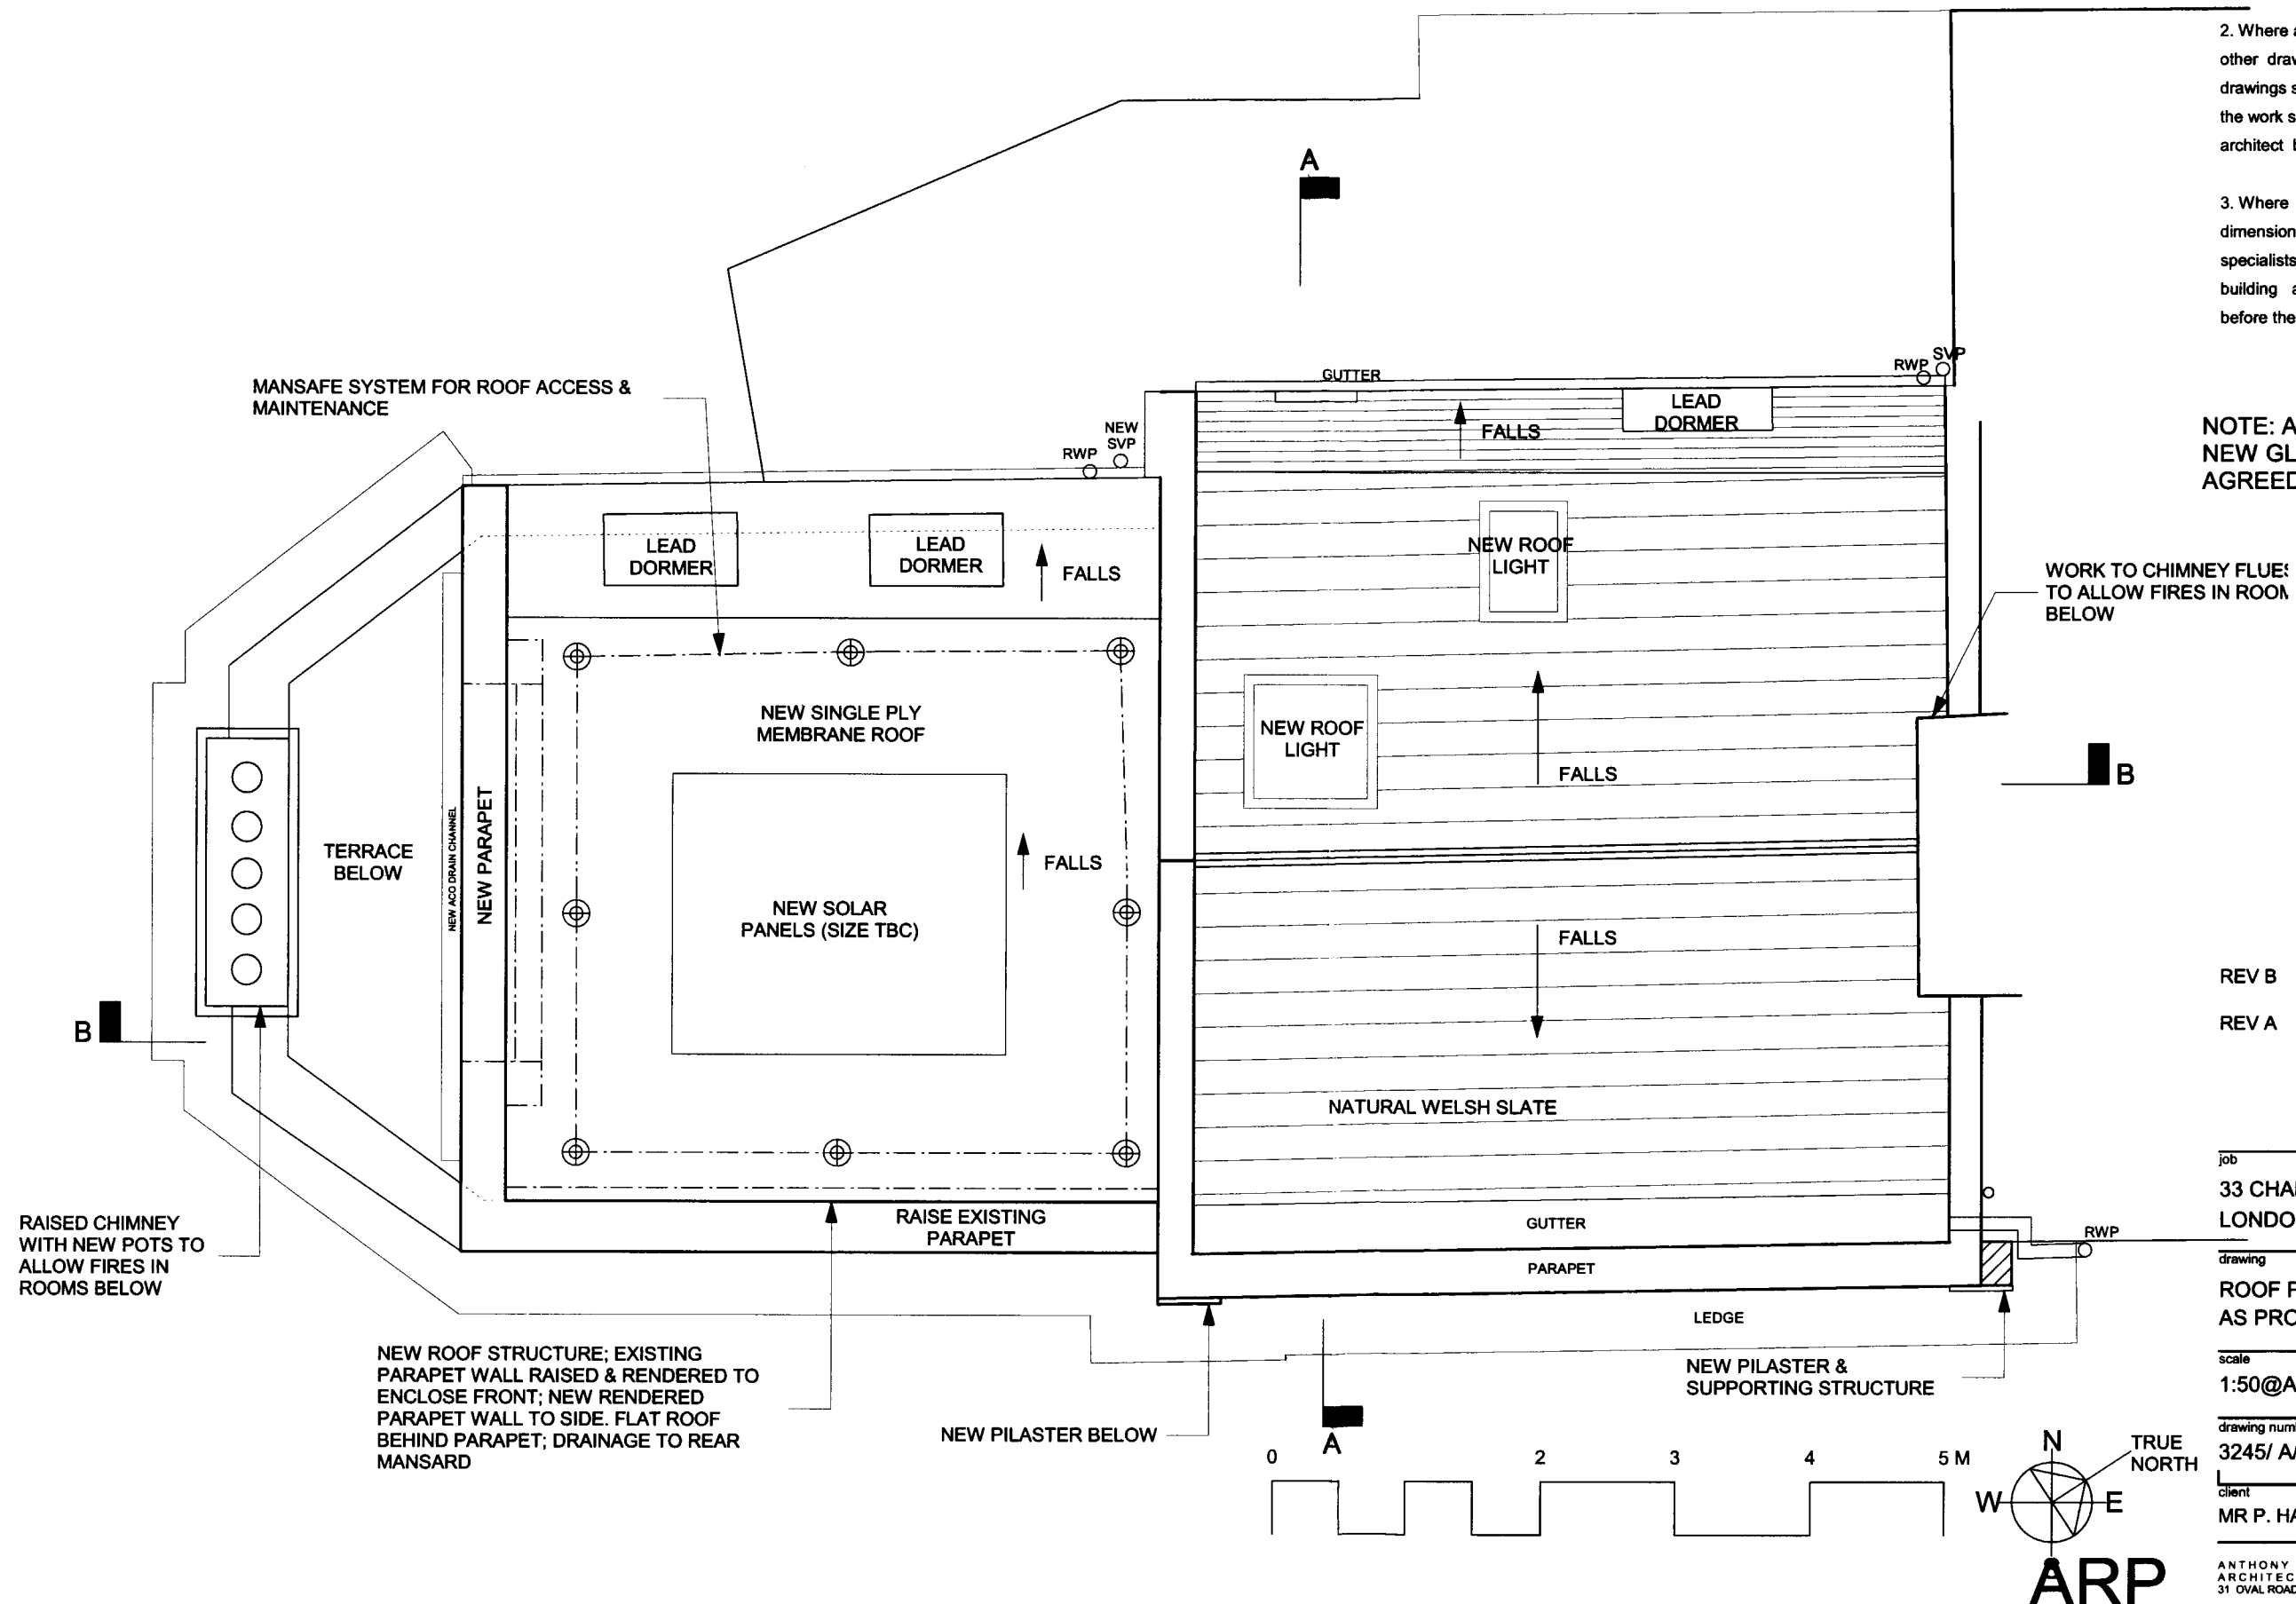

REV B	NEW ROOFLIGHT ADDED	14/08/09
REV A	STAIR STRUCTURE RETAINED; 3F EXTENSION REBUILDING DETAILS ALTERED; GENERAL REVISIONS TO NOTES	29/06/09

job
33 CHALCOT SQ
LONDON NW1

drawing
ROOF PLAN
AS PROPOSED

scale	drawn	date
1:50@A3	EP/SURV	10/02/09

drawing number	rev
3245/ A/ P15	C

client
MR P. HALL


ANTHONY RICHARDSON AND PARTNERS TEL: 020 7485 0991
ARCHITECTS AND QUANTITY SURVEYORS FAX: 020 7482 4622
31 OVAL ROAD CAMDEN TOWN LONDON NW1 7EA EMAIL: mail@arparchitects.co.uk

This drawing is the property of ARP Anthony Richardson & Partners Ltd. Copyright is reserved on them and the drawing is issued on the condition that it is not copied, reproduced, retained or disclosed to any unauthorised person either wholly or in part without the written consent of the Company.

NOTES

1. Do not scale from drawing, use figured dimensions only after checking. Report any discrepancies or omissions to architect before ordering materials or putting work in hand.
2. Where any drawing is to be read in conjunction with any other drawing, including a specialist's drawing, the two drawings shall be cross-checked and any discrepancies in the work shown, including the dimensions, reported to the architect before the work is put in hand.
3. Where work to an existing building is involved, figured dimensions shown on drawings including those of specialists, shall be verified by measurement of the building and any discrepancy reported to the architect before the work is put in hand.

NOTE: ALL WORK TO WINDOWS & NEW GLAZING DETAILS TO BE AGREED

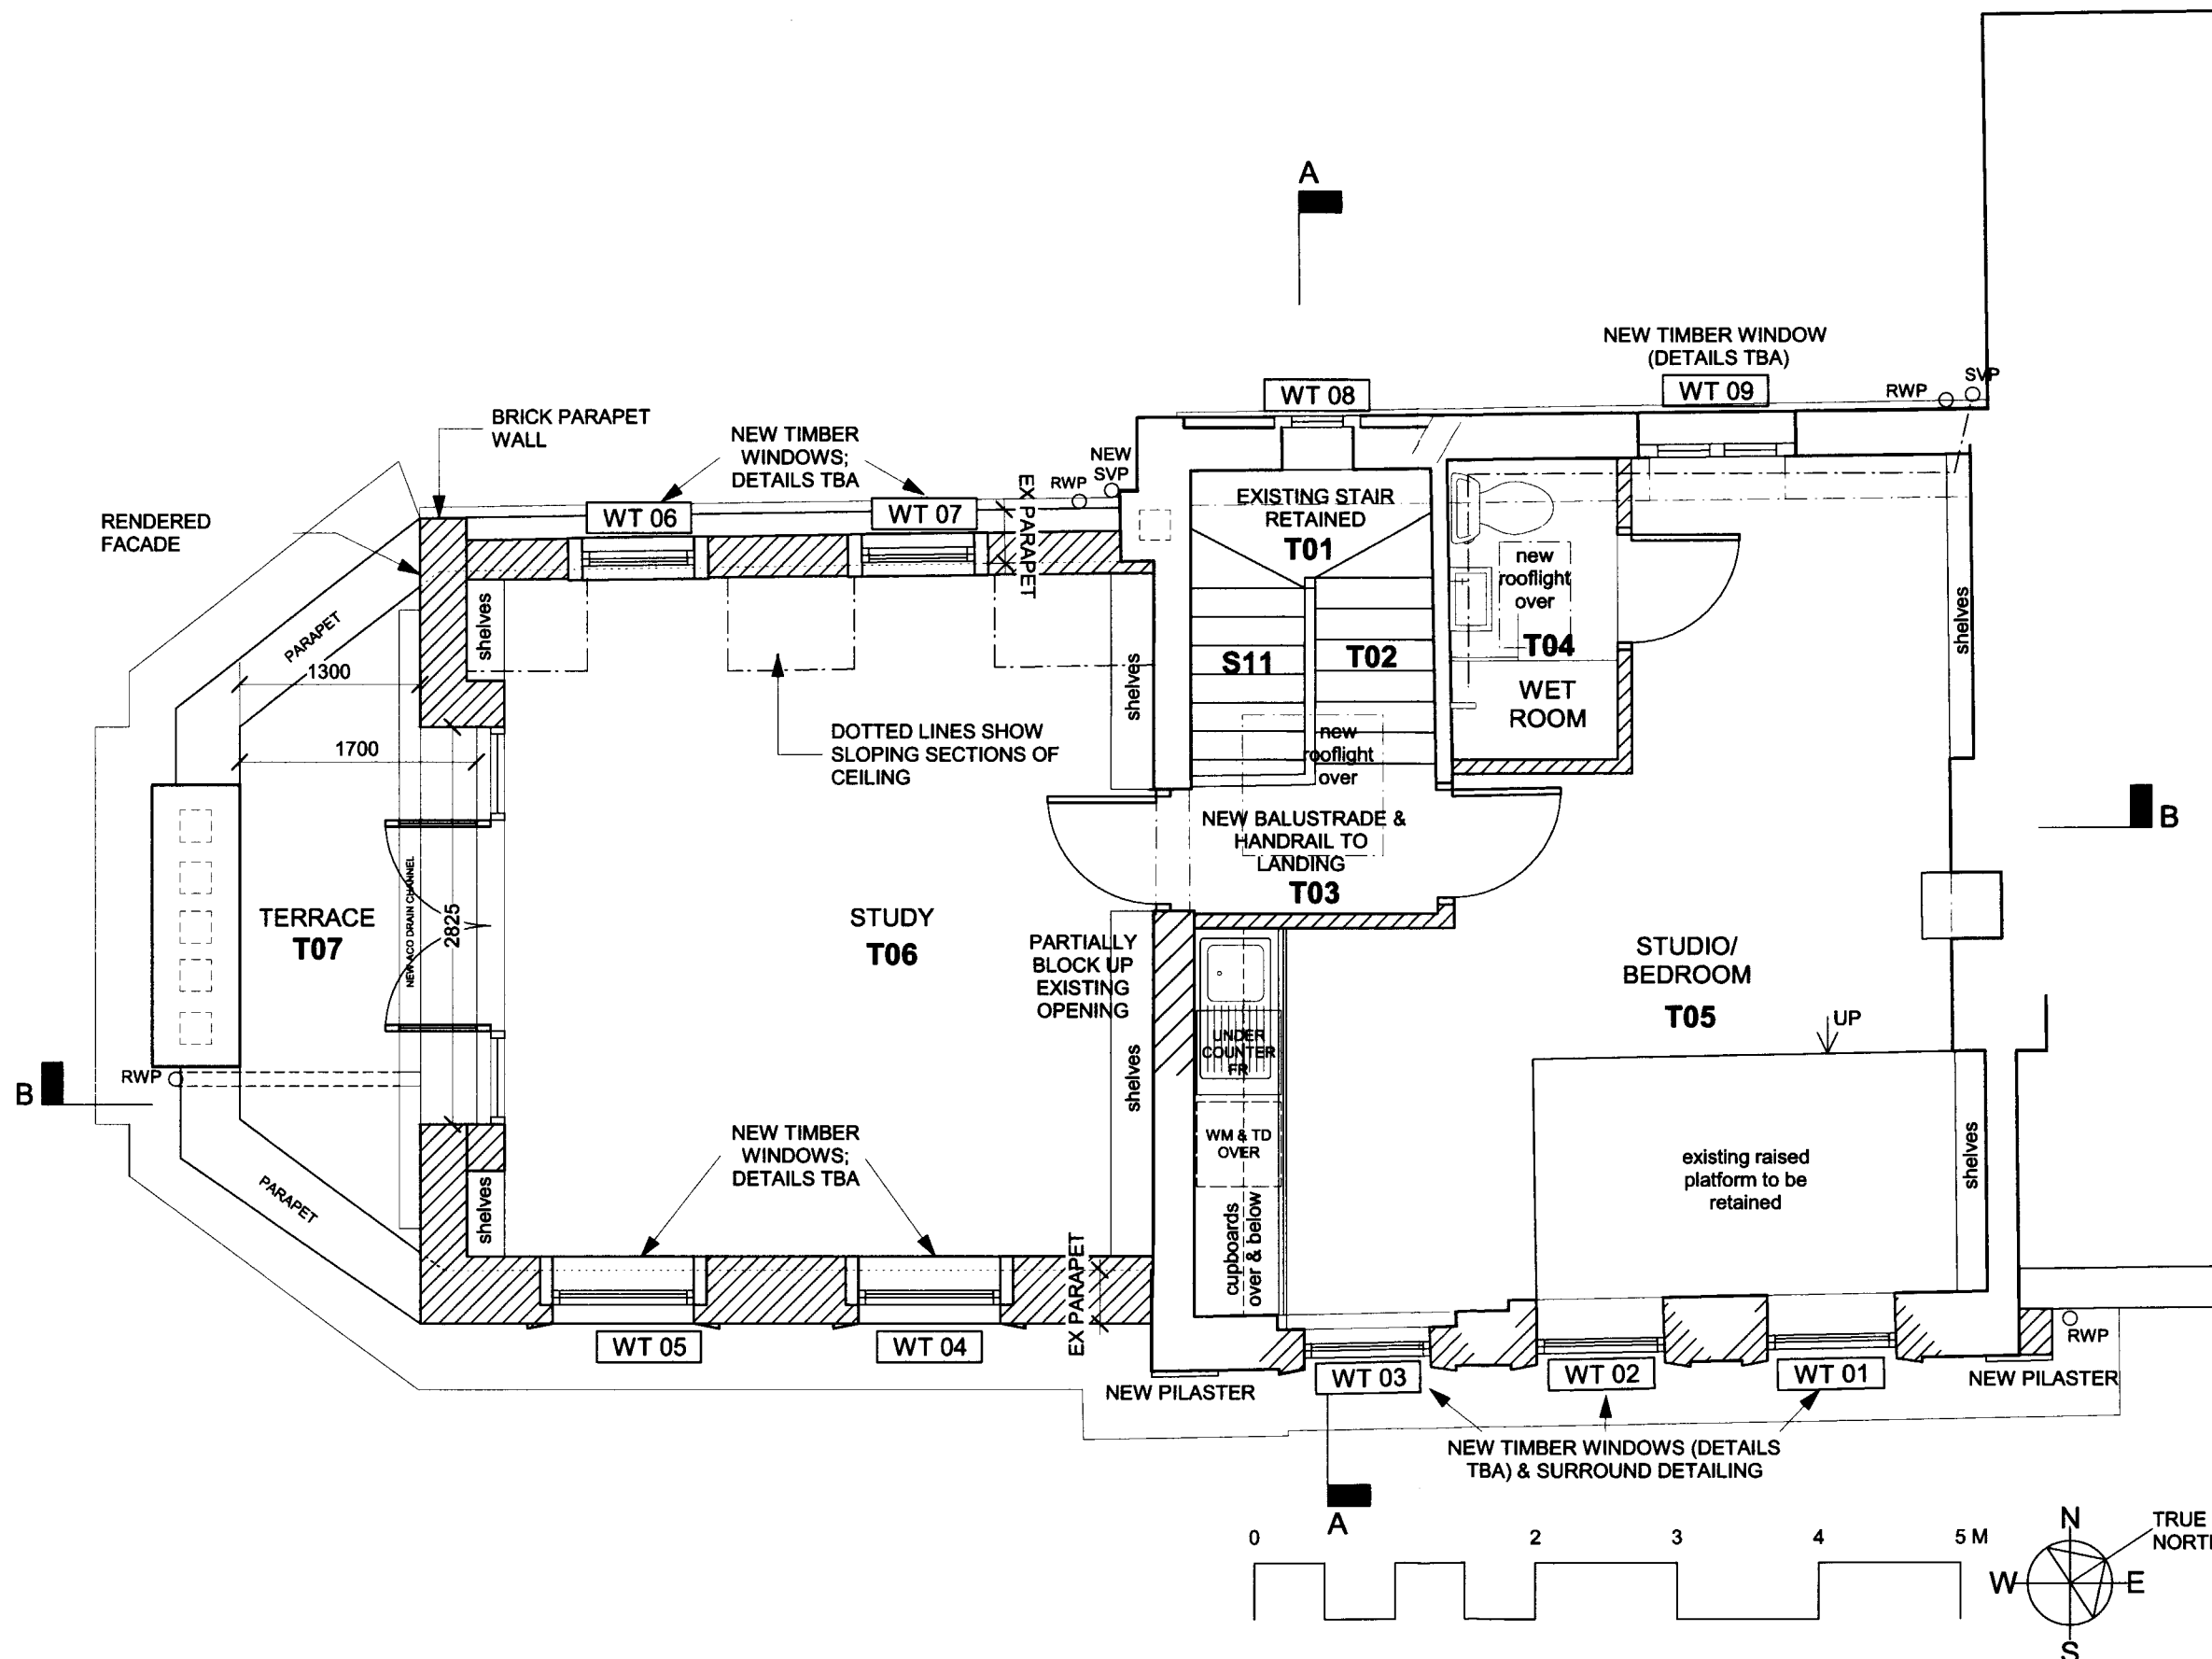

REV D	EXISTING RAISED FLOOR AREA RETAINED IN T05	20/08/09
REV C	REVISIONS AS REQUESTED	17/08/09
REV B	REVISIONS TO BEDROOM 3/ SHOWER ROOM	14/08/09
REV A	STAIR STRUCTURE RETAINED; 3F EXTENSION REBUILDING DETAILS ALTERED; GENERAL REVISIONS TO NOTES	29/06/09

job
33 CHALCOT SQ
LONDON NW1

drawing
THIRD FLOOR PLAN
AS PROPOSED

scale	drawn	date
1:50@A3	EP/SURV	10/02/09

drawing number	rev
3245/ A/ P14	D

client
MR P. HALL

ANTHONY RICHARDSON AND PARTNERS TEL: 020 7485 0991
ARCHITECTS AND QUANTITY SURVEYORS FAX: 020 7482 4622
31 OVAL ROAD CAMDEN TOWN LONDON NW1 7EA EMAIL: mail@arparchitects.co.uk

This drawing is the property of ARP Anthony Richardson & Partners Ltd. Copyright is reserved on them and the drawing is issued on the condition that it is not copied, reproduced, retained or disclosed to any unauthorised person either wholly or in part without the written consent of the Company.

ARP

1. Do not scale from drawing, use figured dimensions only after checking. Report any discrepancies or omissions to architect before ordering materials or putting work in hand.
2. Where any drawing is to be read in conjunction with any other drawing, including a specialist's drawing, the two drawings shall be cross-checked and any discrepancies in the work shown, including the dimensions, reported to the architect before the work is put in hand.
3. Where work to an existing building is involved, figured dimensions shown on drawings including those of specialists, shall be verified by measurement of the building and any discrepancy reported to the architect before the work is put in hand.

REV D	REVISION TO S05/S06 WALLS, S10 LAYOUT, FITTED WR S08	20/08/09
REV C	REVISIONS AS REQUESTED	17/08/09
REV B	REVISIONS TO BEDROOM 2	14/08/09
REV A	STAIR STRUCTURE RETAINED; GENERAL REVISIONS TO NOTES	29/06/09

drawing

scale drawn date
1:50@A3 EP/SURV 10/02/09


drawing number	rev
3245/ A/ P13	D


client

MR P. HALL

ANTHONY RICHARDSON AND PARTNERS TEL: 020 7485 0991
ARCHITECTS AND QUANTITY SURVEYORS FAX: 020 7482 4522
31 OVAL ROAD CAMDEN TOWN LONDON NW1 7EA EMAIL: mail@arperchitects.co.uk

This drawing is the property of ARP Anthony Richardson & Partners Ltd. Copyright is reserved on them and the drawing is issued on the condition that it is not copied, reproduced, retained or disclosed to any unauthorised person either wholly or in part without the written consent of the Company.

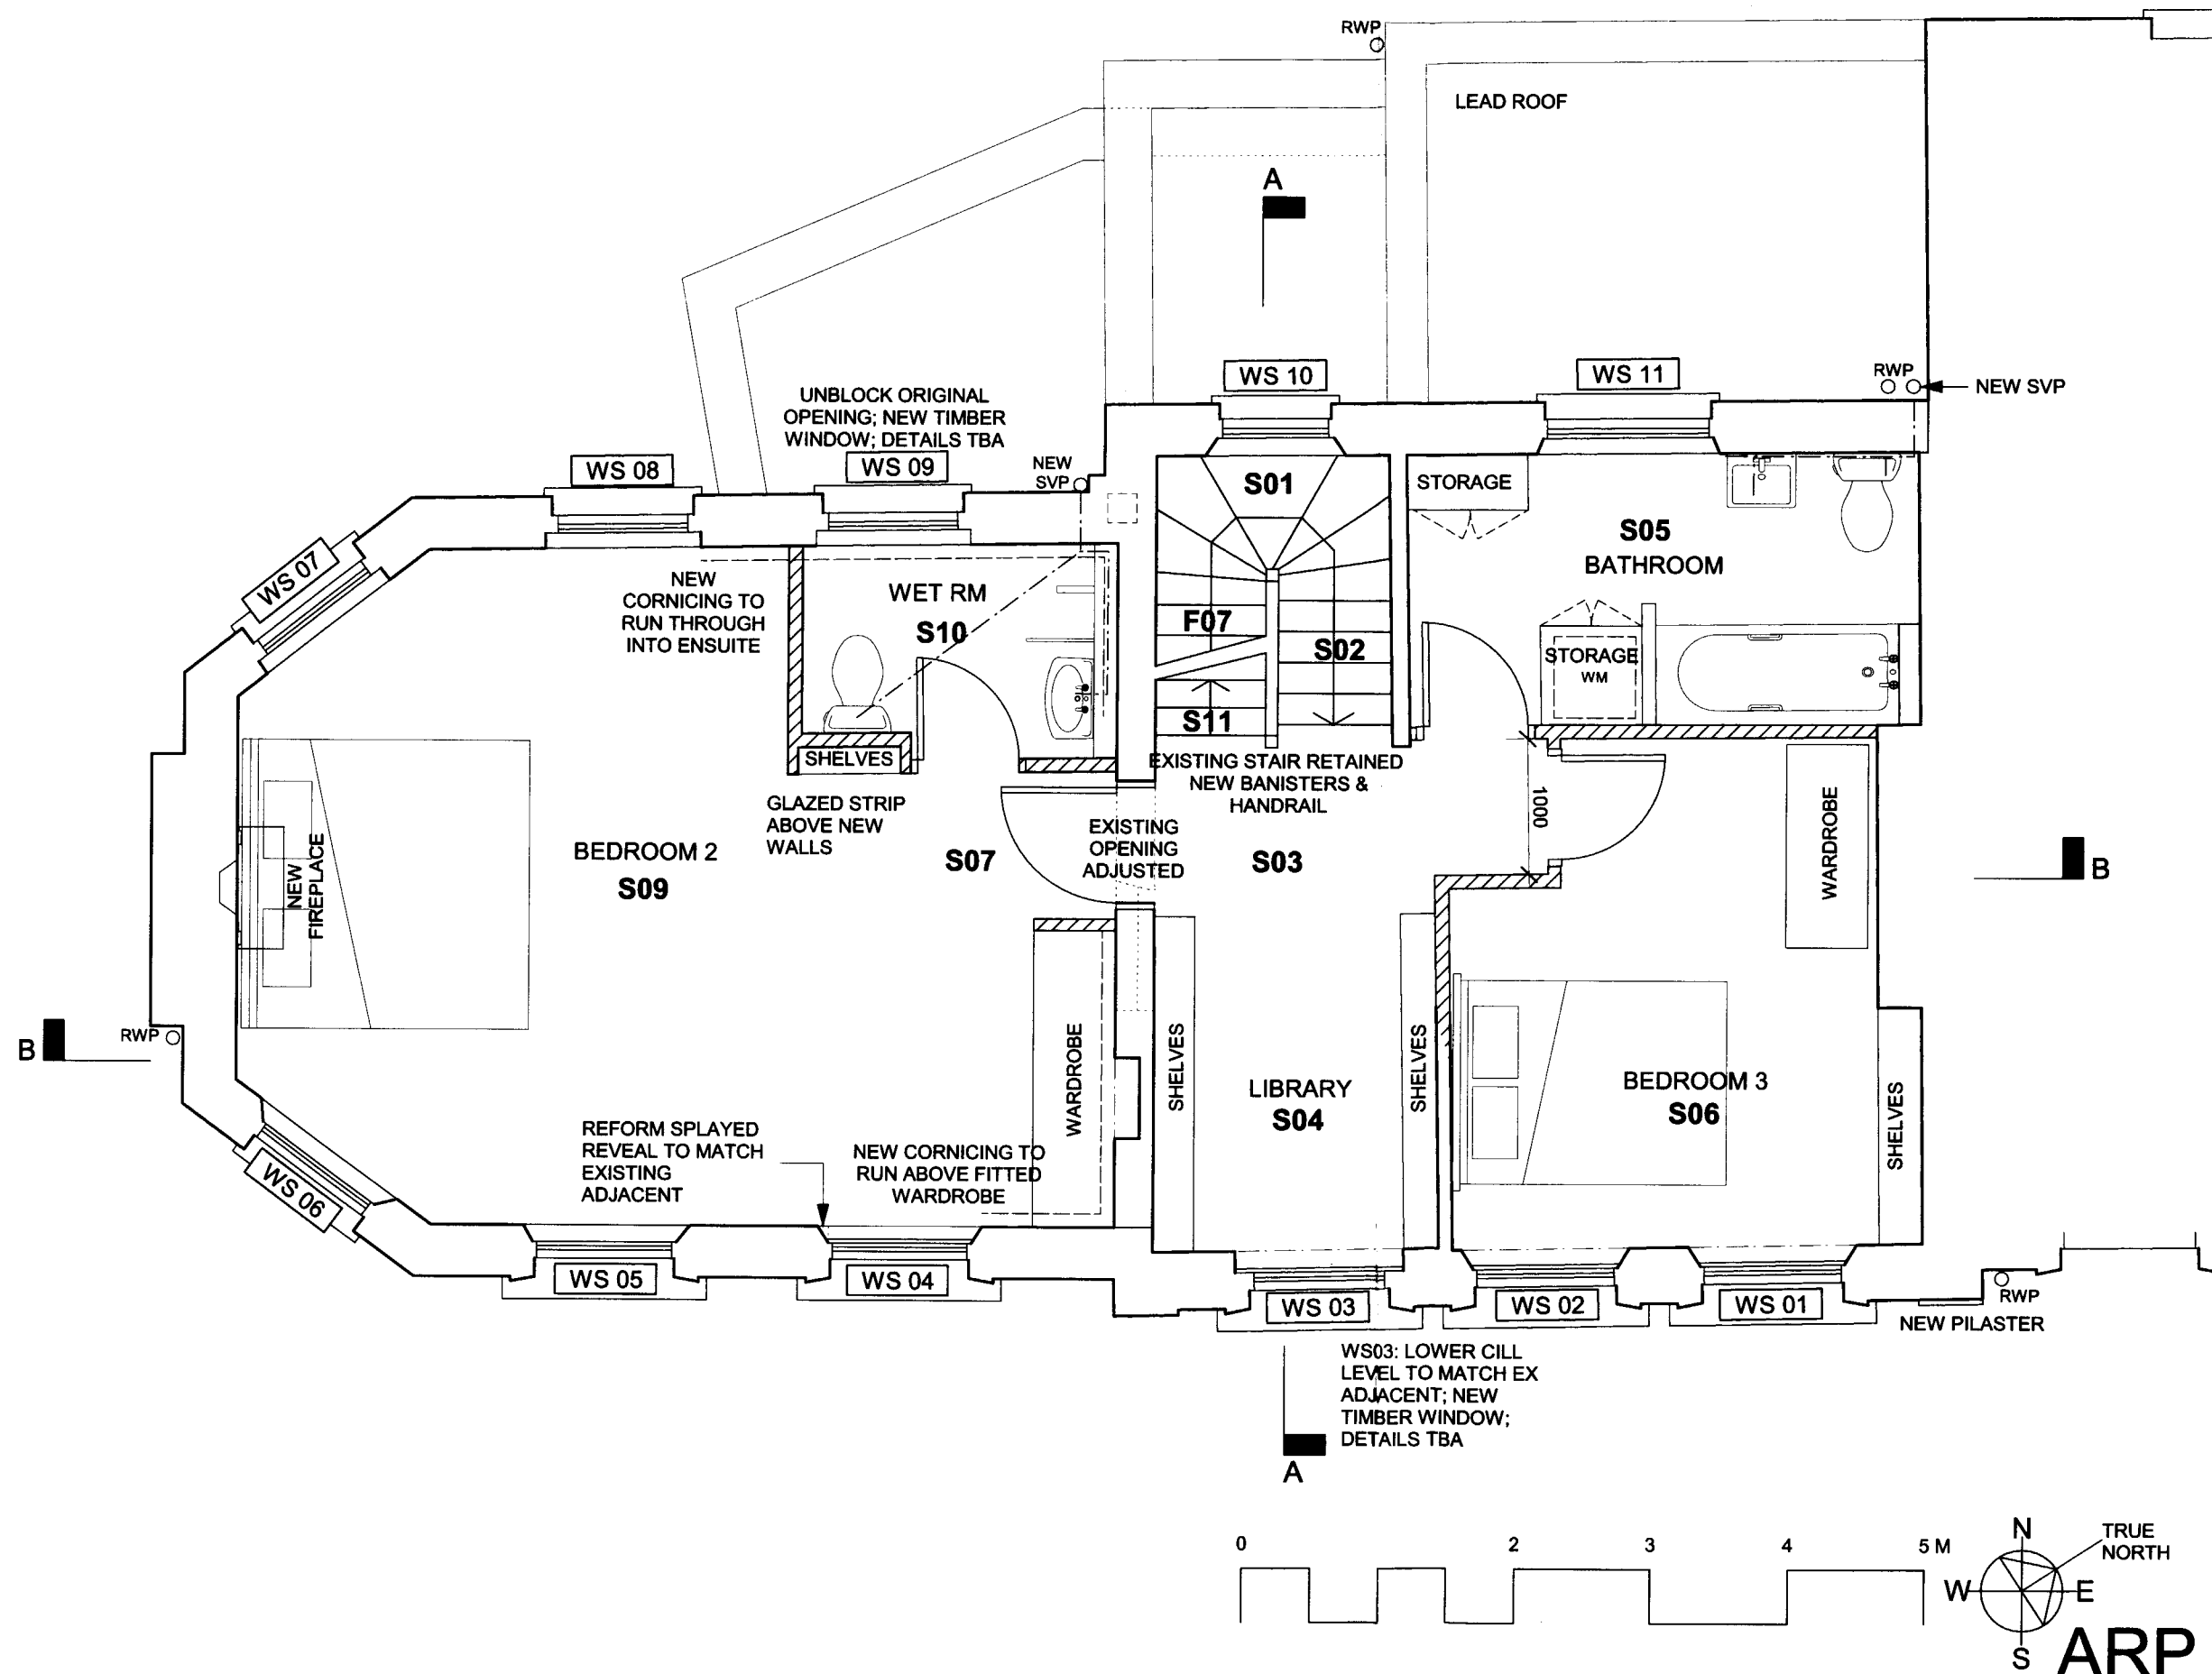

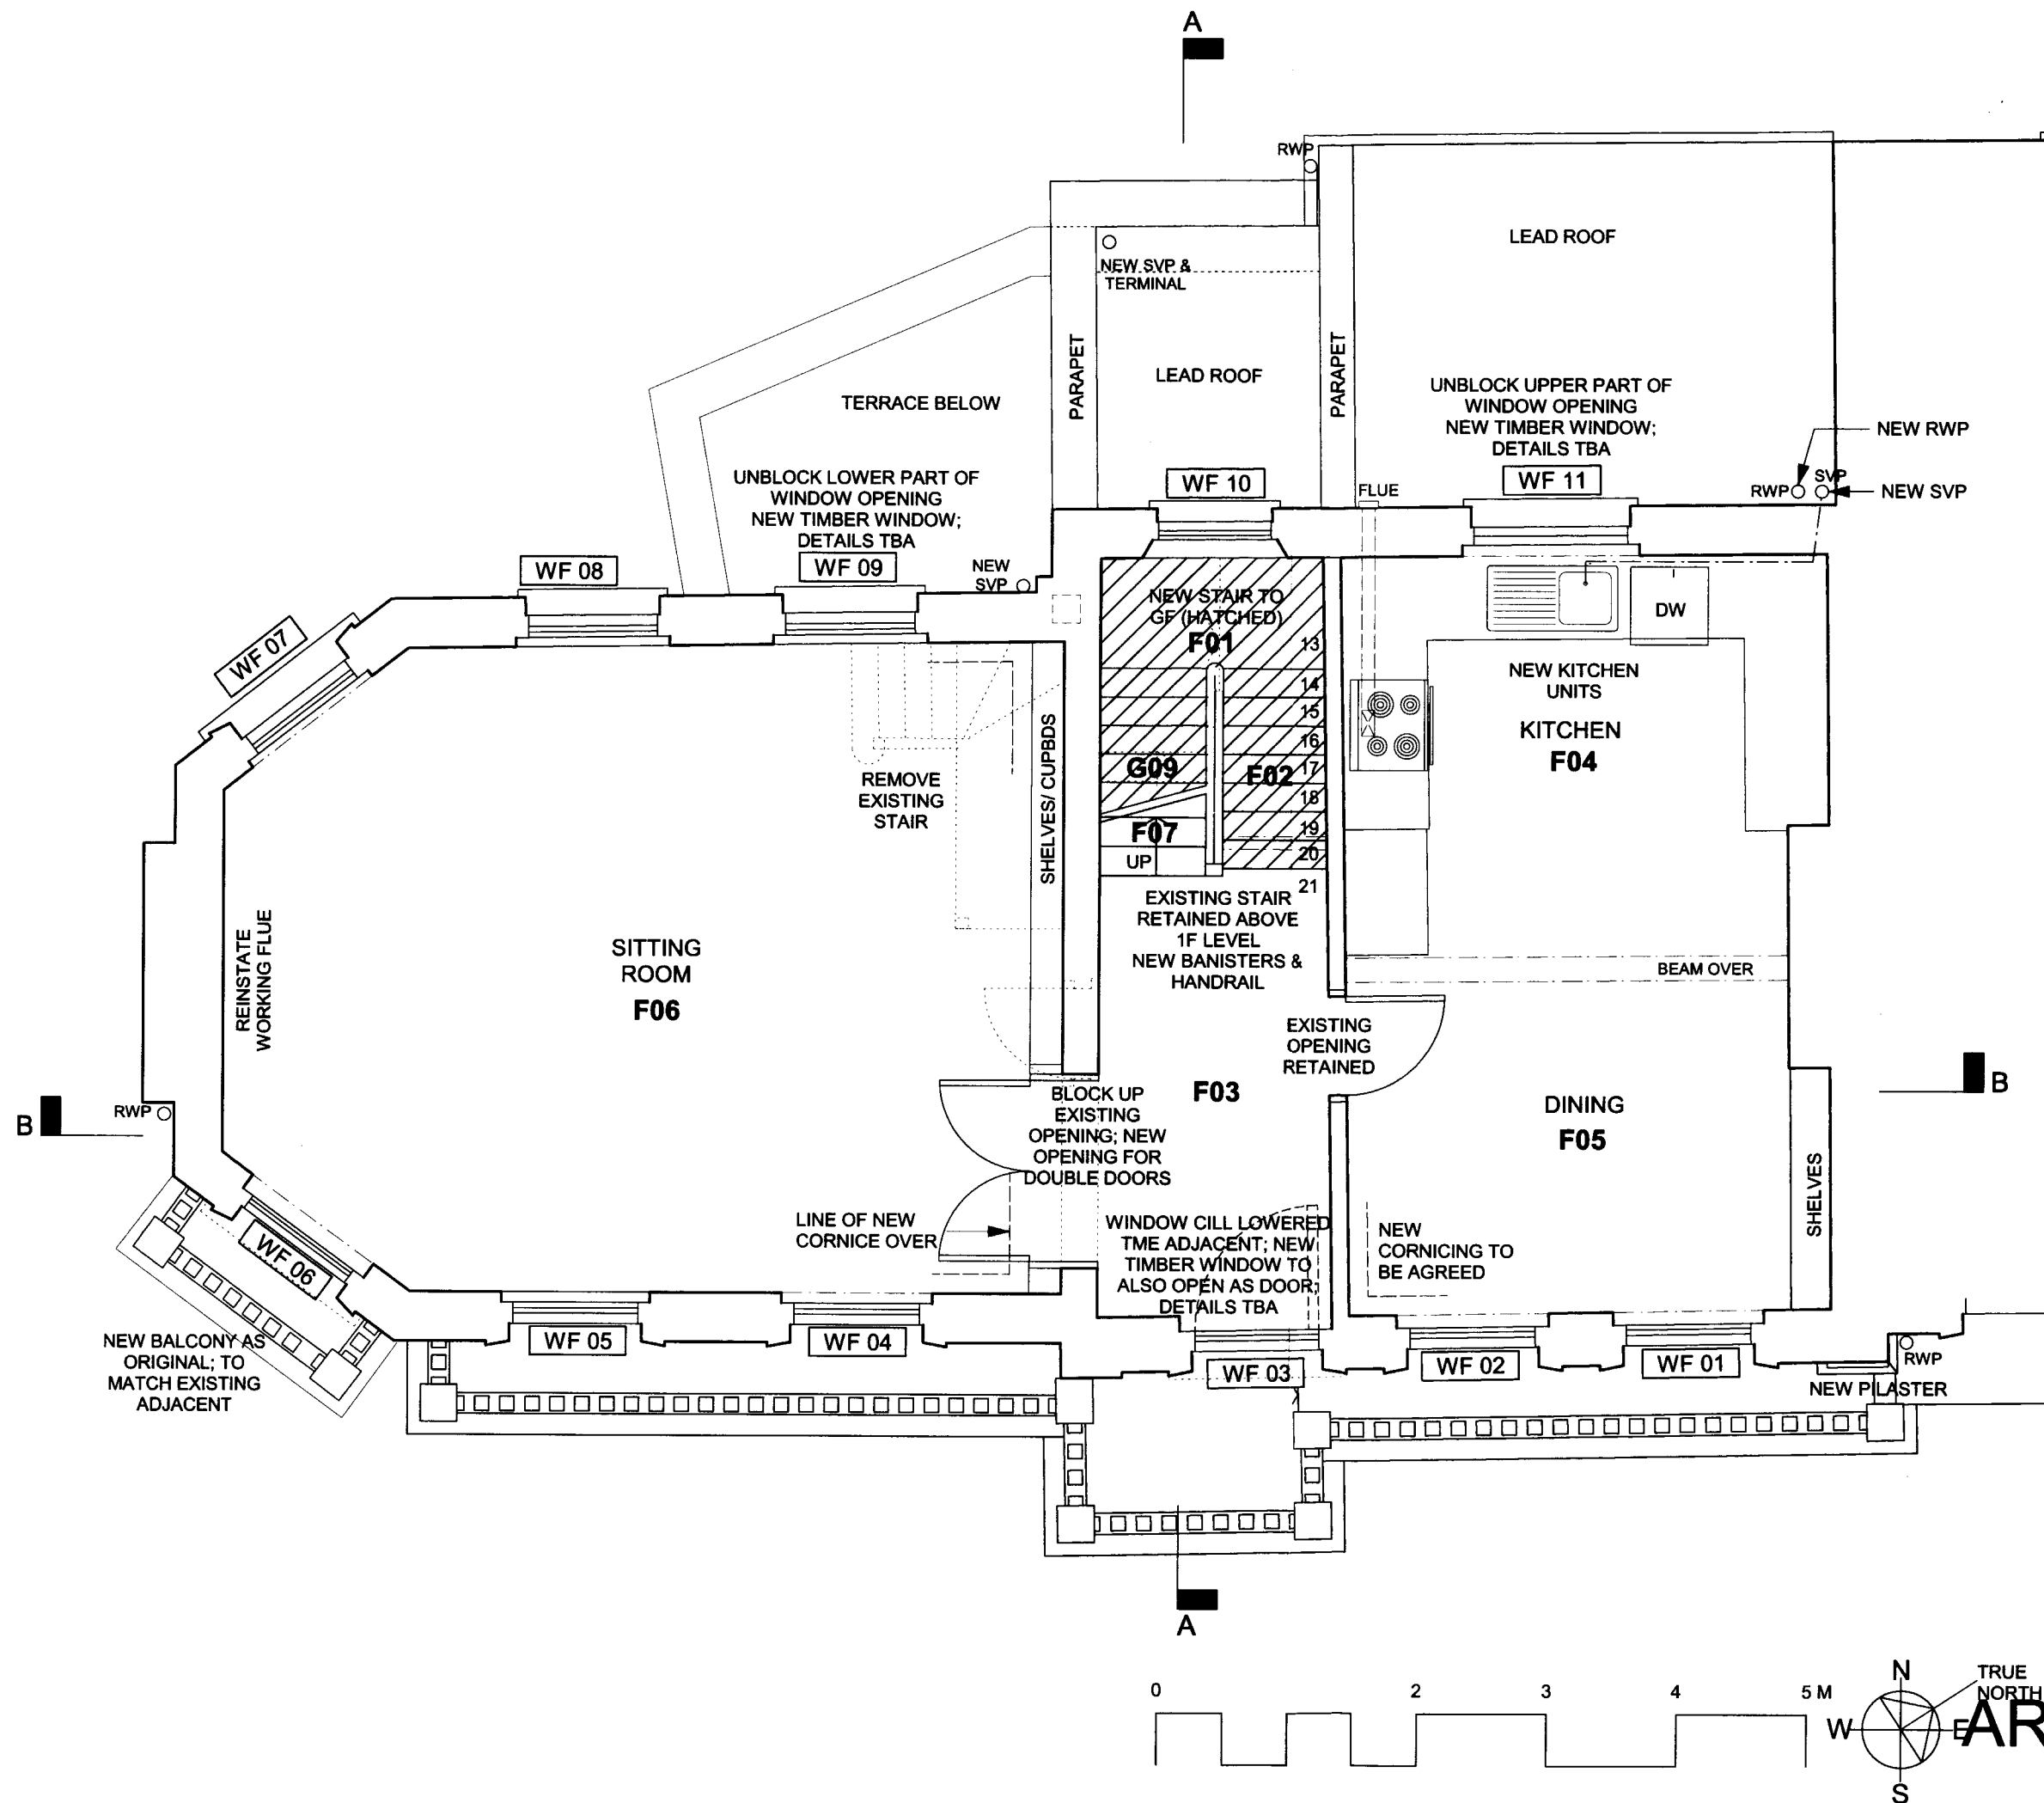

NOTES

1. Do not scale from drawing, use figured dimensions only after checking. Report any discrepancies or omissions to architect before ordering materials or putting work in hand.
2. Where any drawing is to be read in conjunction with any other drawing, including a specialist's drawing, the two drawings shall be cross-checked and any discrepancies in the work shown, including the dimensions, reported to the architect before the work is put in hand.
3. Where work to an existing building is involved, figured dimensions shown on drawings including those of specialists, shall be verified by measurement of the building and any discrepancy reported to the architect before the work is put in hand.

NOTE: ALL WORK TO WINDOWS & NEW GLAZING DETAILS TO BE AGREED

REV D	REVISION TO WF03	20/08/09
REV C	REVISIONS AS REQUESTED	17/08/09
REV B	REVISIONS TO REAR EXTERNAL WALL BELOW	14/08/09
REV A	STAIR WORK REVISED; PROPOSED KITCHEN EXTENSION REMOVED	08/06/09

job

33 CHALCOT SQ
LONDON NW1

drawing

**FIRST FLOOR PLAN
AS PROPOSED**

scale	drawn	date
1:50@A3	EP/SURV	10/02/09


drawing number	rev
3245/ A/ P12	D

client

MR P. HALL

ANTHONY RICHARDSON AND PARTNERS TEL: 020 7485 0991
ARCHITECTS AND QUANTITY SURVEYORS FAX: 020 7482 4622
31 OVAL ROAD CAMDEN TOWN LONDON NW1 7EA EMAIL: mail@arpartners.co.uk

This drawing is the property of ARP Anthony Richardson & Partners Ltd. Copyright is reserved on them and the drawing is issued on the condition that it is not copied, reproduced, retained or disclosed to any unauthorised person either wholly or in part without the written consent of the Company.

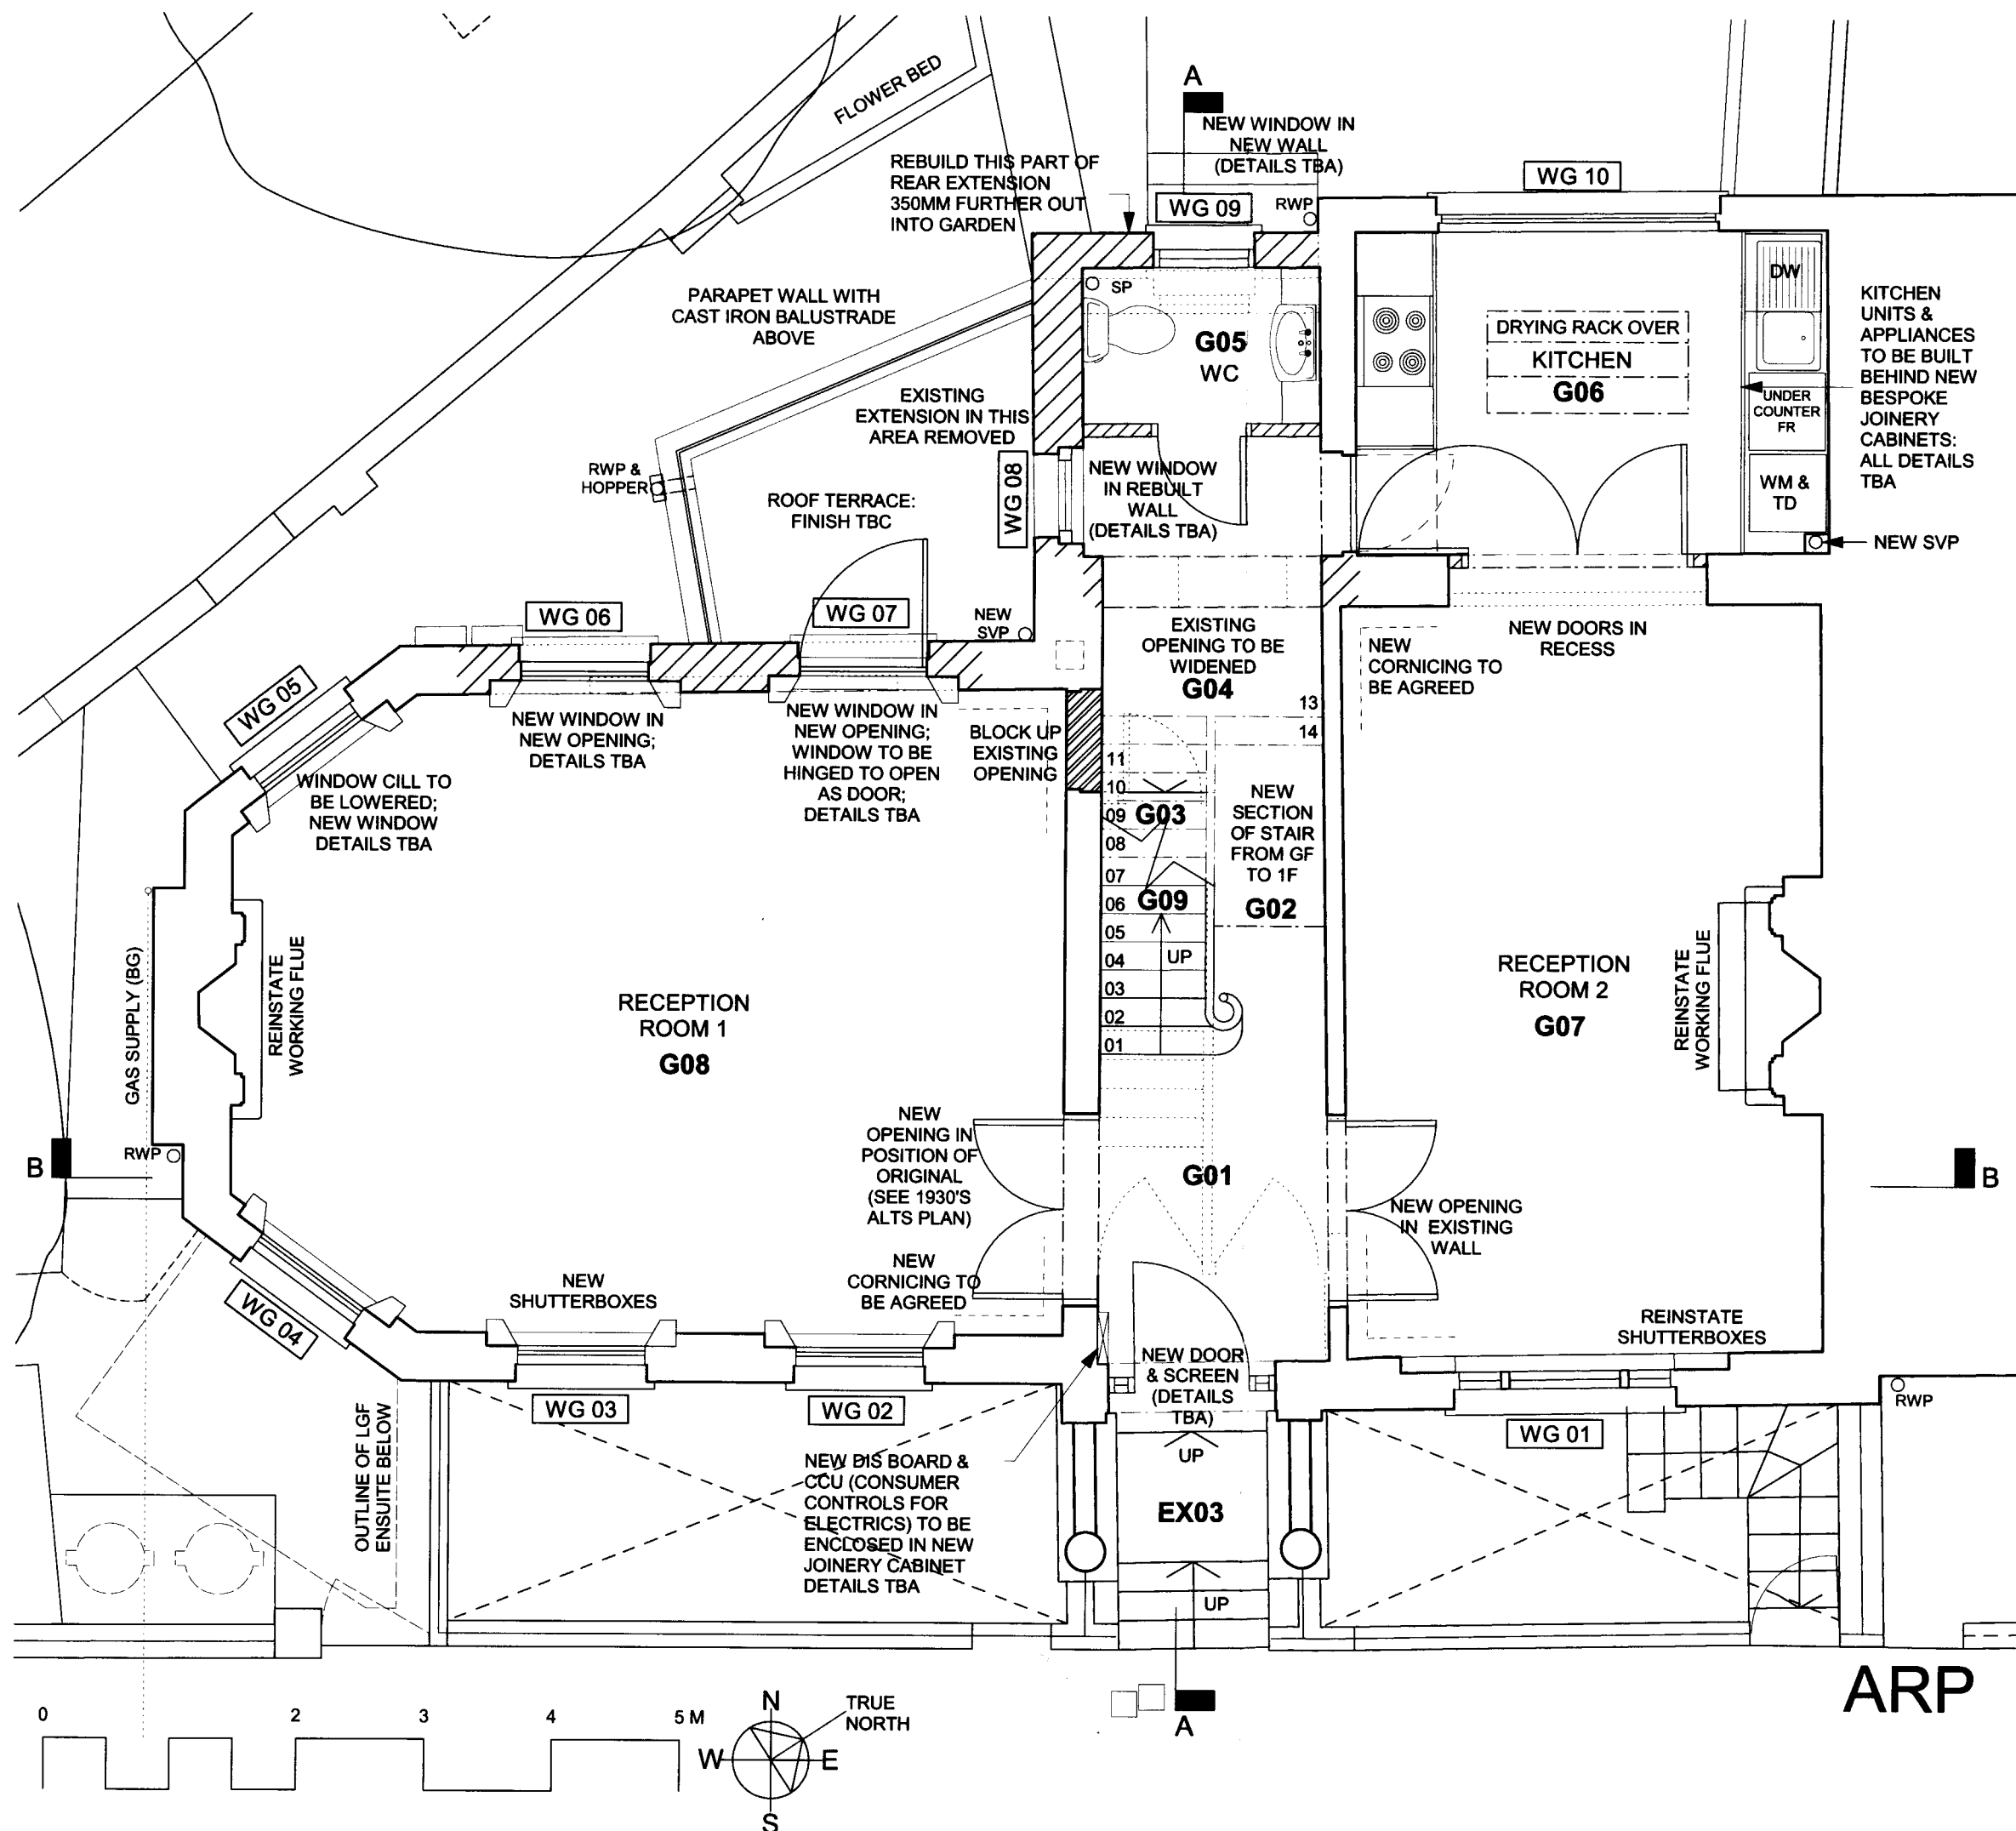

NOTES

1. Do not scale from drawing, use figured dimensions only after checking. Report any discrepancies or omissions to architect before ordering materials or putting work in hand.
2. Where any drawing is to be read in conjunction with any other drawing, including a specialist's drawing, the two drawings shall be cross-checked and any discrepancies in the work shown, including the dimensions, reported to the architect before the work is put in hand.
3. Where work to an existing building is involved, figured dimensions shown on drawings including those of specialists, shall be verified by measurement of the building and any discrepancy reported to the architect before the work is put in hand.

NOTE: ALL WORK TO WINDOWS & NEW GLAZING DETAILS TO BE AGREED

REV C	REVISIONS AS REQUESTED	17/08/09
REV B	REVISIONS TO REAR EXTERNAL WALL; EXT STAIRS & TERRACE; KITCHEN	14/08/09
REV A	STAIR WORK REVISED; GENERAL REVISIONS TO NOTES	08/06/09

job
33 CHALCOT SQ
LONDON NW1

drawing
GROUND FLOOR PLAN
AS PROPOSED

scale	drawn	date
1:50@A3	EP/SURV	10/02/09

drawing number	rev
3245/ A/ P11	C

client
MR P. HALL


ANTHONY RICHARDSON AND PARTNERS TEL: 020 7485 0991
ARCHITECTS AND QUANTITY SURVEYORS FAX: 020 7482 4622
31 OVAL ROAD CAMDEN TOWN LONDON NW1 7EA EMAIL: mail@arparchitects.co.uk

This drawing is the property of ARP Anthony Richardson & Partners Ltd. Copyright is reserved on them and the drawing is issued on the condition that it is not copied, reproduced, retained or disclosed to any unauthorised person either wholly or in part without the written consent of the Company.

ARP

1. Do not scale from drawing, use figured dimensions only after checking. Report any discrepancies or omissions to architect before ordering materials or putting work in hand.

3. Where work to an existing building is involved, figured dimensions shown on drawings including those of specialists, shall be verified by measurement of the building and any discrepancy reported to the architect before the work is put in hand.

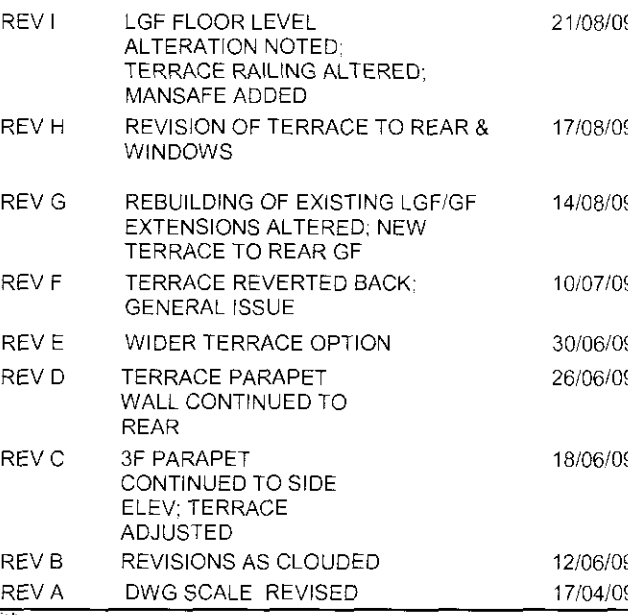

REAR ELEVATION
AS PROPOSED

3245/ A/ P32

ANTHONY RICHARDSON AND PARTNERS TEL: 020 7485 0500
ARCHITECTS AND QUANTITY SURVEYORS FAX: 020 7482 4100
31 OVAL ROAD CAMDEN TOWN LONDON NW1 7EA EMAIL: mail@argarchitects.co.uk


This drawing is the property of ARB Anthony Richardson & Partners Ltd. Copyright is reserved on the drawing as issued on the condition that it is not copied, reproduced, retained or disclosed by any unauthorised person either wholly or in part without the express consent of the Company.

NOTES

1. Do not scale from drawing, use figured dimensions only after checking. Report any discrepancies or omissions to architect before ordering materials or putting work in hand.

2. Where any drawing is to be read in conjunction with any other drawing, including a specialist's drawing, the two drawings shall be cross-checked and any discrepancies in the work shown, including the dimensions, reported to the architect before the work is put in hand.

3. Where work to an existing building is involved, figured dimensions shown on drawings including those of specialists, shall be verified by measurement of the building and any discrepancy reported to the architect before the work is put in hand.

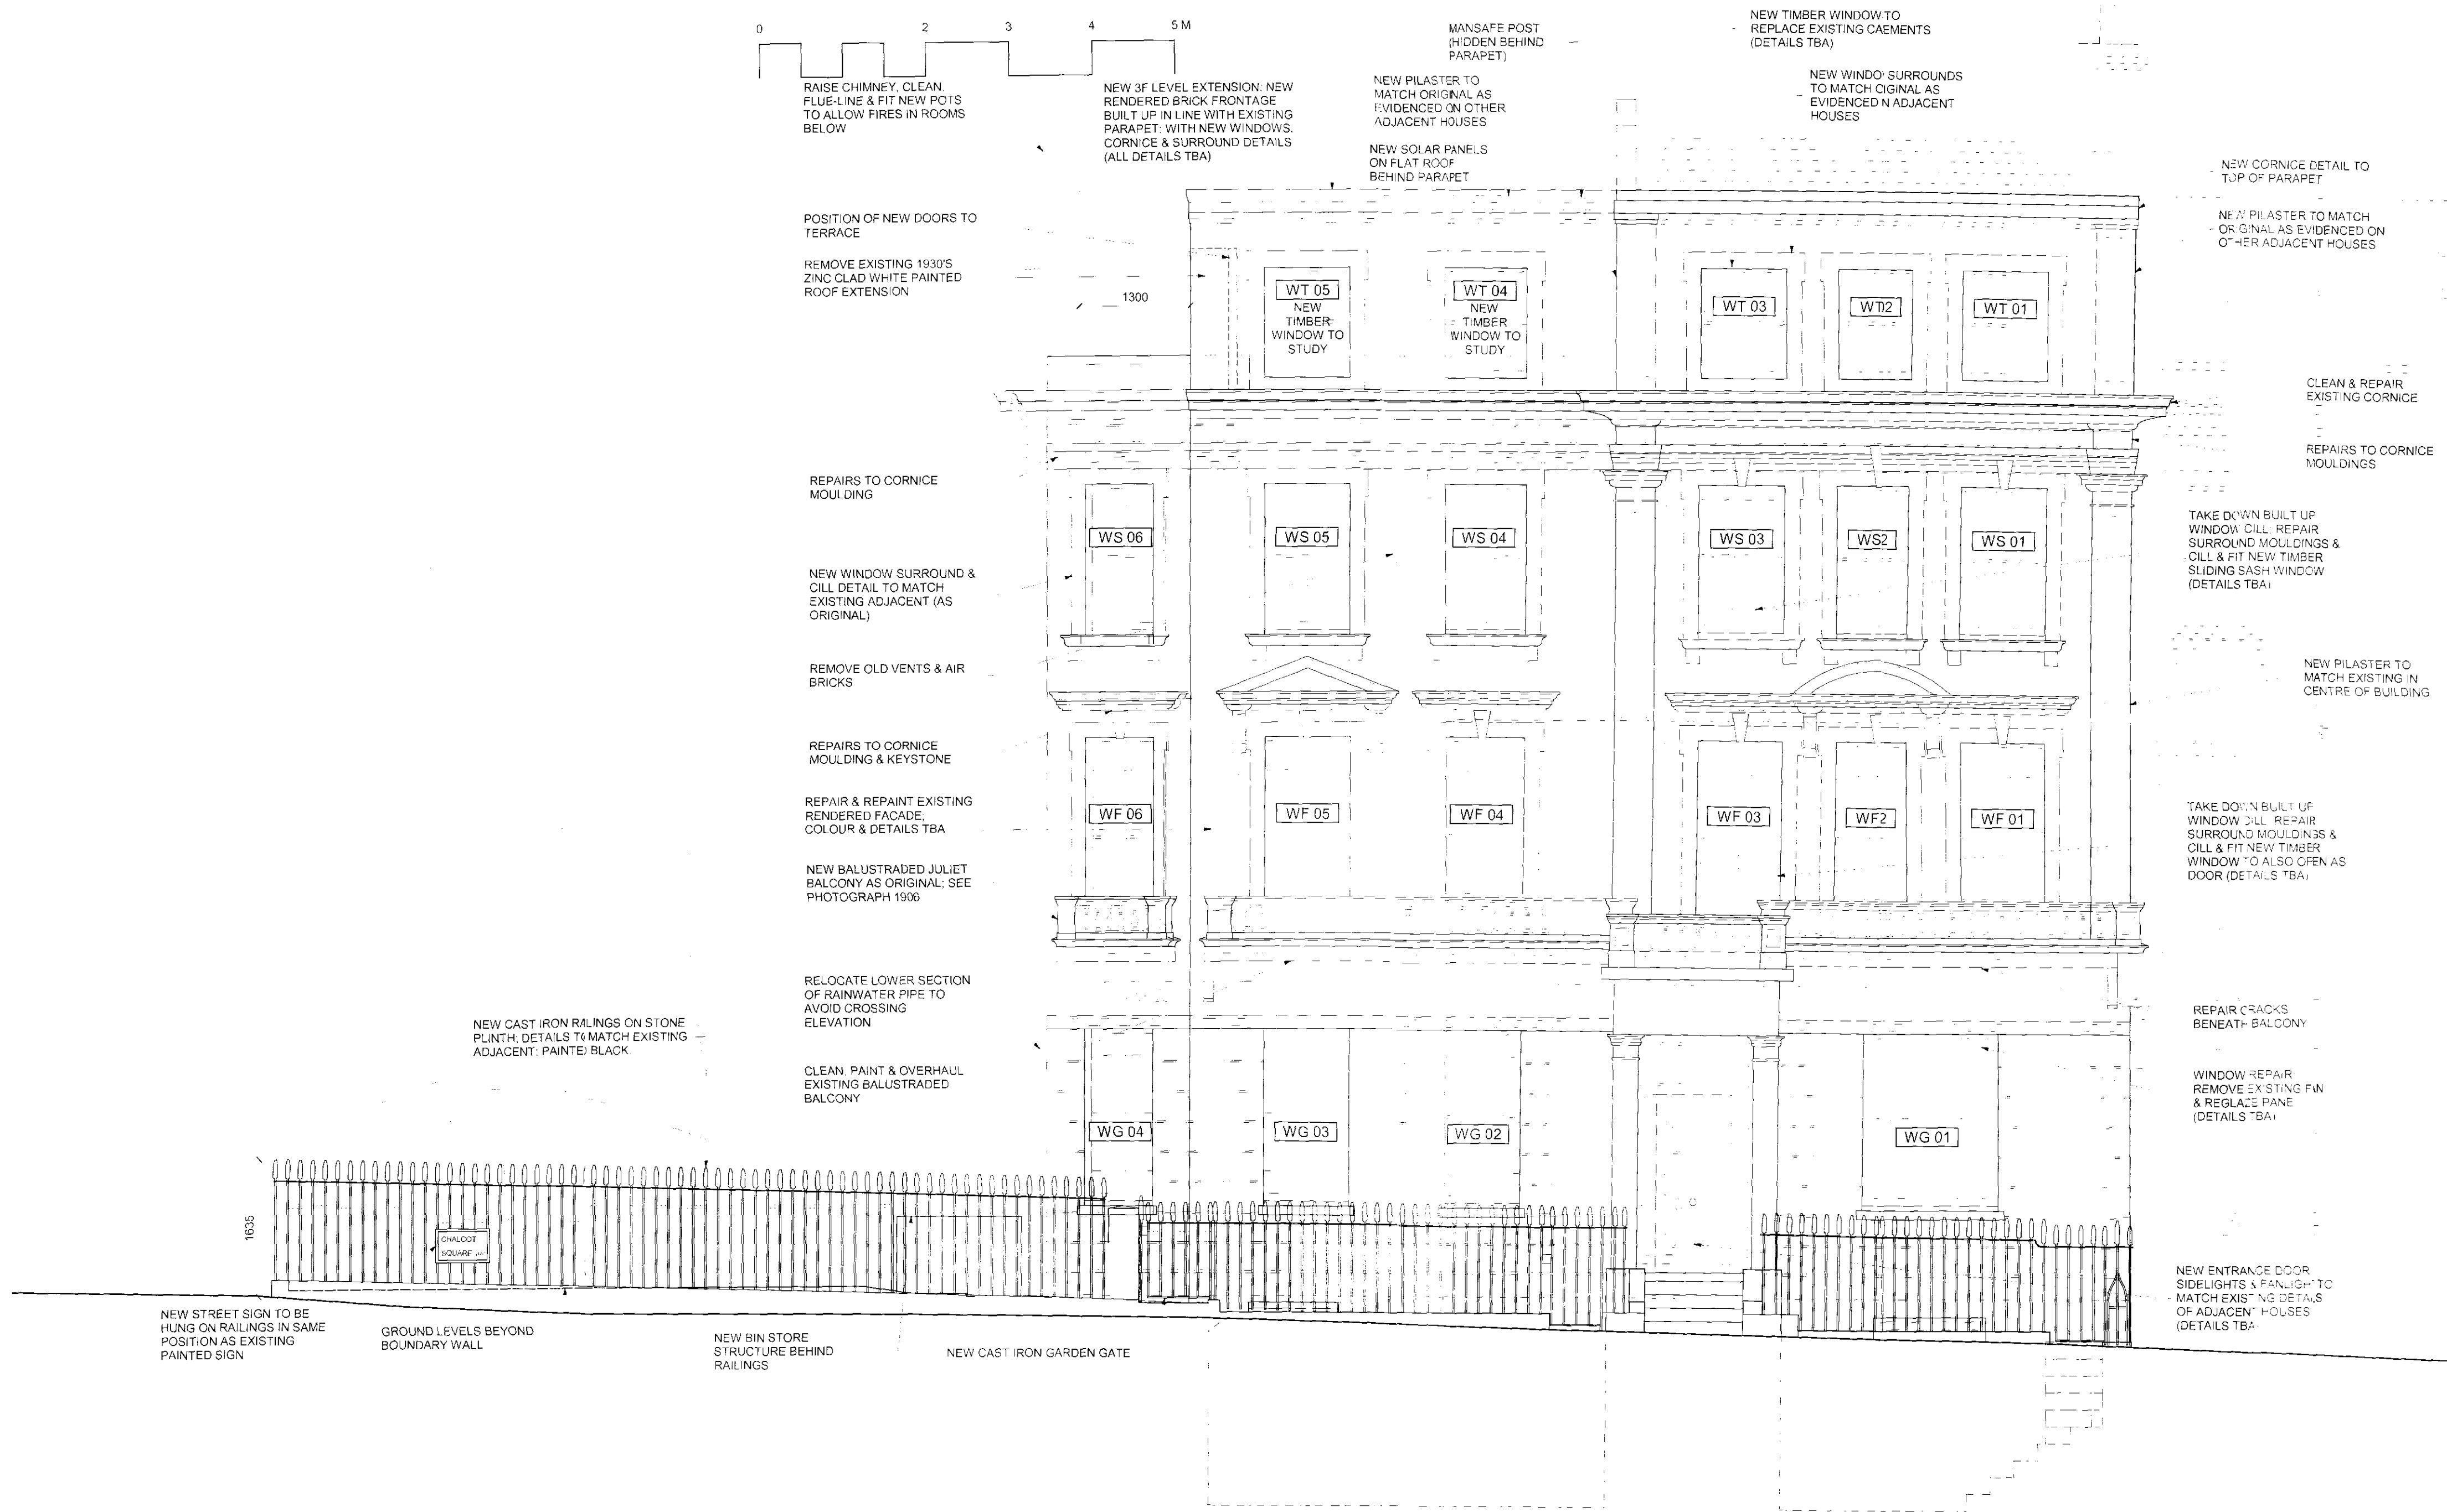

REV B GENERAL REVISIONS SINCE INITIAL PLANNING SUBMISSION: 3F EXTENSION & TERRACE REVISED. NEW LGF EXTERNAL STAIR REMOVED. WATER TANK REMOVED. WF03 TO ALSO OPERATE AS DOOR 21/08/09

REV A DWG SCALE REVISED 17/04/09

33 CHALCOT SQUARE
LONDON NW1

FRONT ELEVATION FROM ROAD
AS PROPOSED

1:50@A1 EP 10/02/09

3245/ A/ P40 B

MR P. HALL


ARP

ANTHONY RICHARDSON AND PARTNERS - TEL: 020 7485 1991
ARCHITECTS AND QUANTITY SURVEYORS FAX: 020 7485 4922
31 OVAL ROAD CAMDEN TOWN LONDON NW1 7EA EMAIL: mail@arparchitects.co.uk

This drawing is the property of ARP Anthony Richardson & Partners Ltd. Copyright is reserved in this drawing and the drawing is subject to the condition that it is not copied, reproduced, altered or distributed to any unauthorized person either wholly or in part without the written consent of the Company.

NOTES

1. Do not scale from drawing, use figured dimensions only after checking. Report any discrepancies or omissions to architect before ordering materials or putting work in hand.
2. Where any drawing is to be read in conjunction with any other drawing, including a specialist's drawing, the two drawings shall be cross-checked and any discrepancies in the work shown, including the dimensions, reported to the architect before the work is put in hand.
3. Where work to an existing building is involved, figured dimensions shown on drawings including those of specialists, shall be verified by measurement of the building and any discrepancy reported to the architect before the work is put in hand.

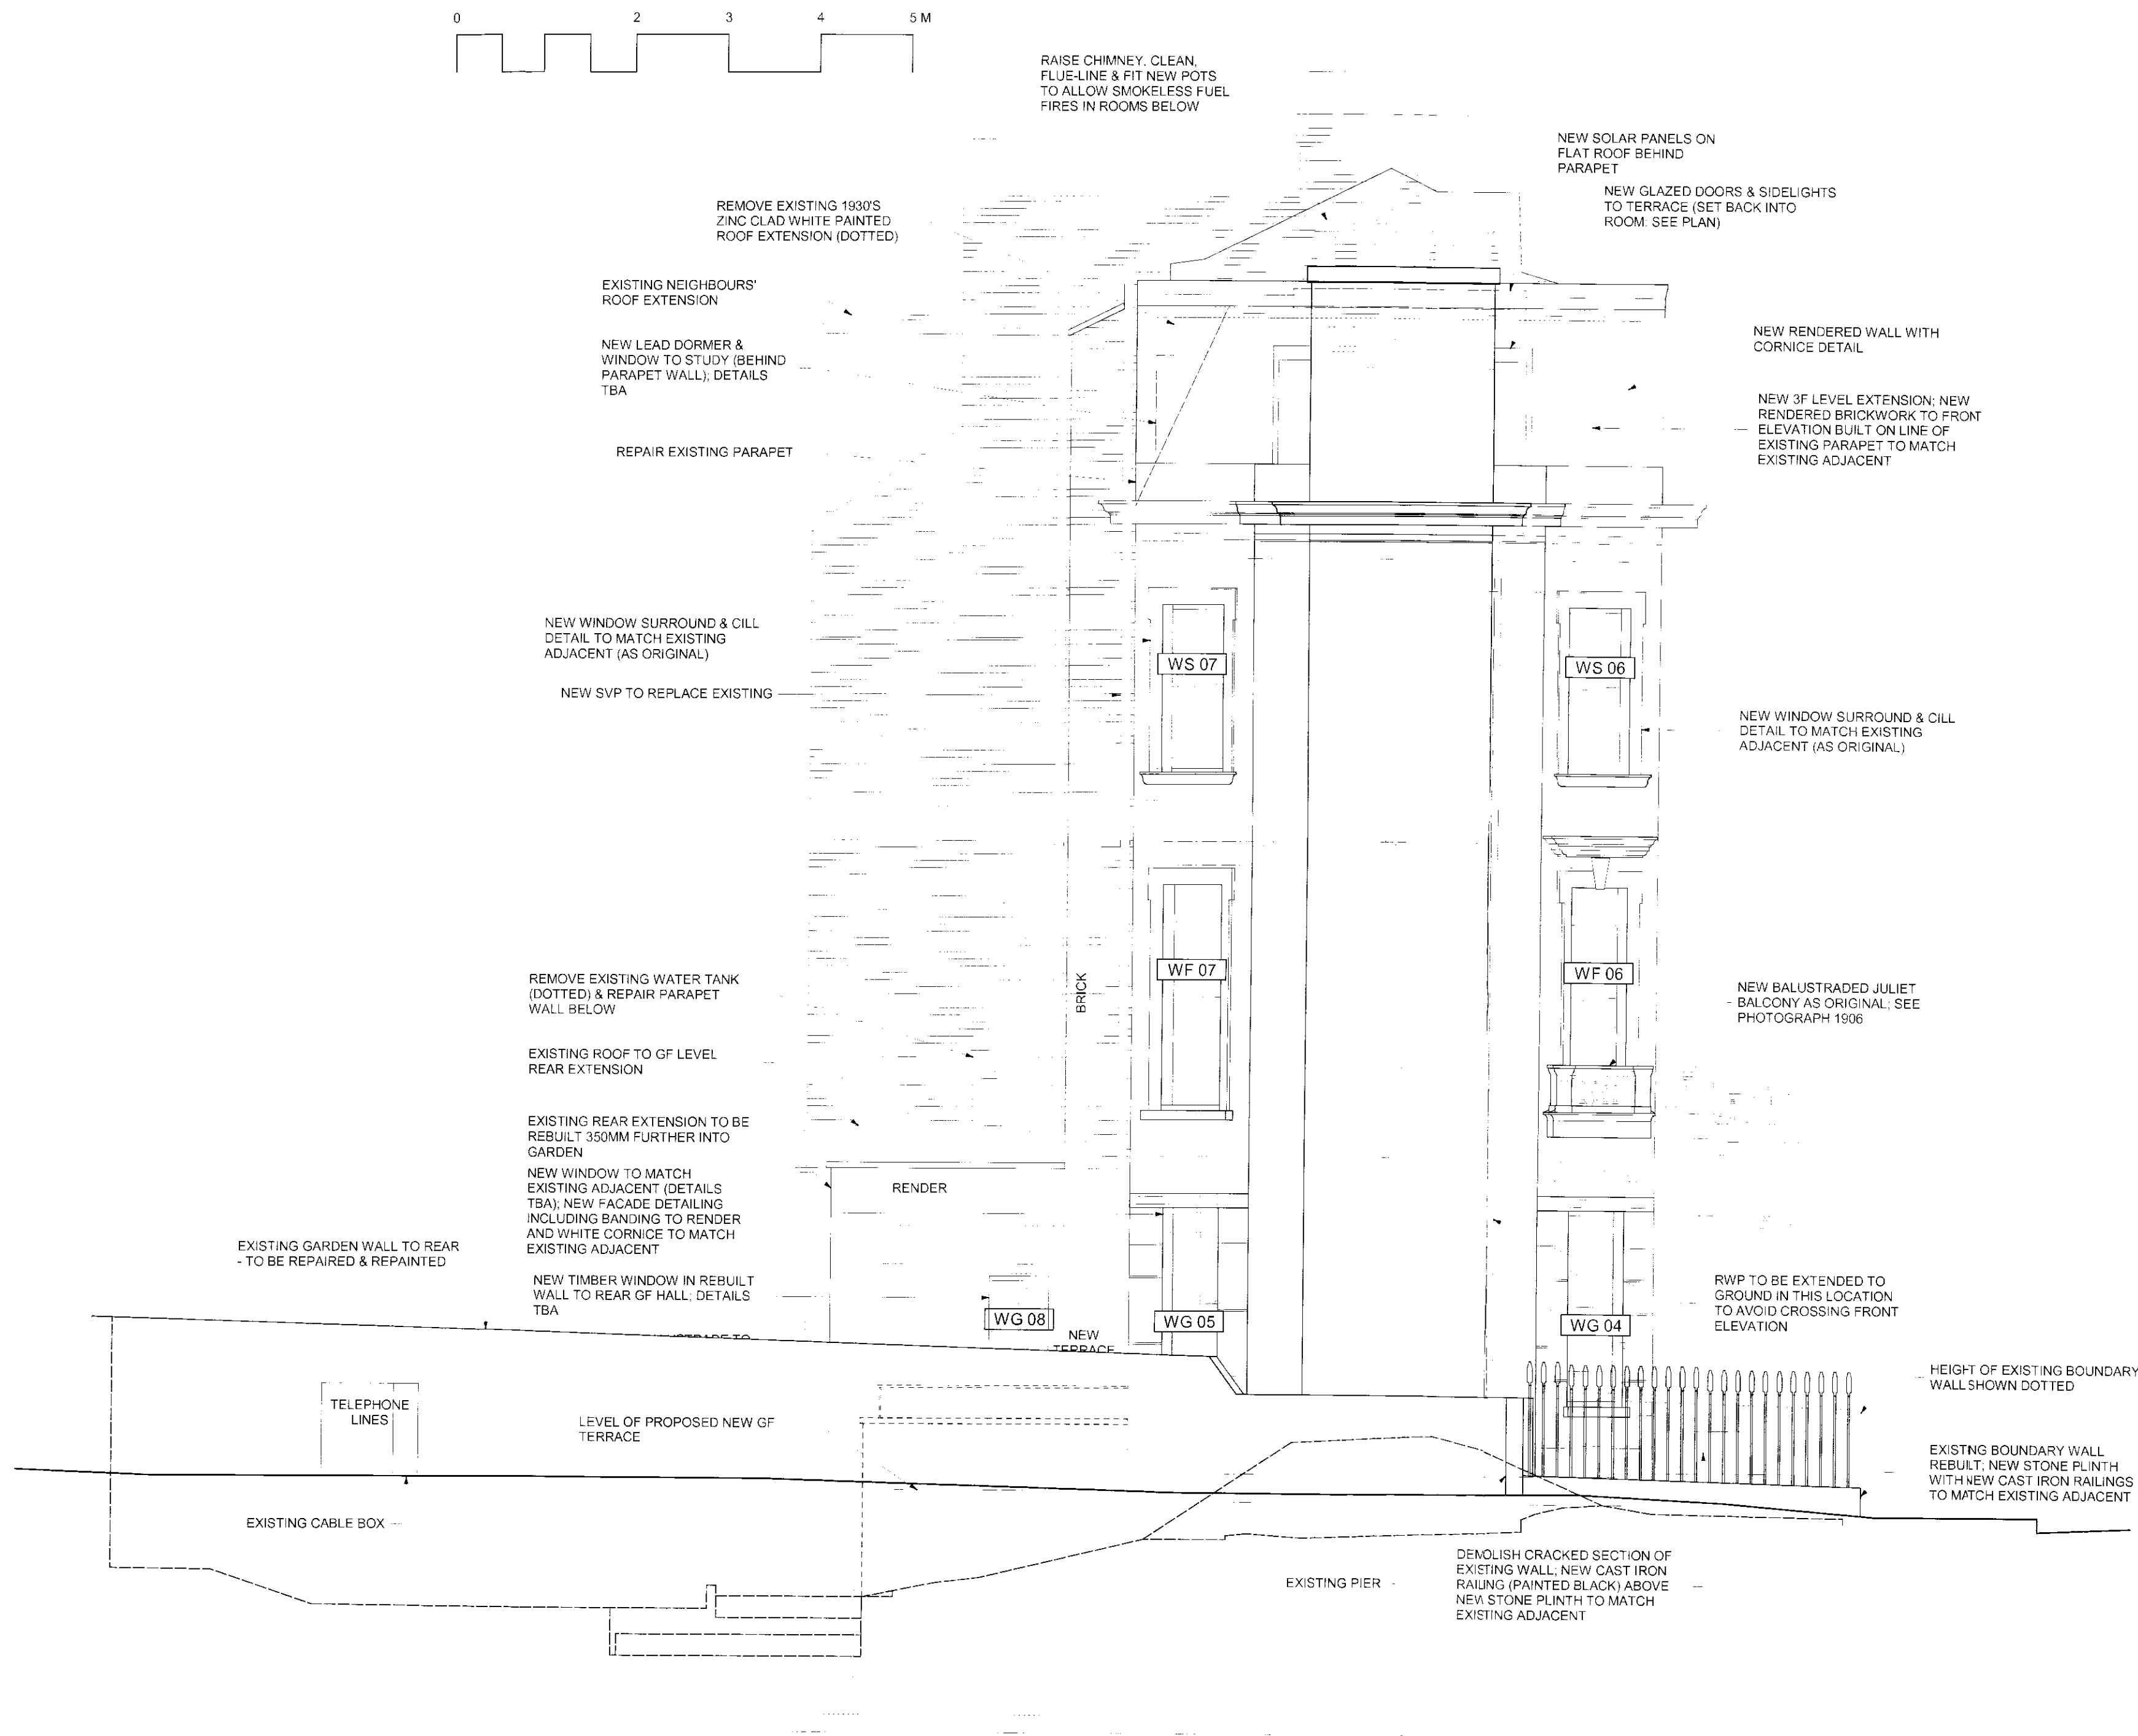

REV B	GENERAL REVISIONS SINCE INITIAL PLANNING SUBMISSION: KITCHEN EXTENSION REMOVED; 3F EXTENSION & TERRACE REVISED; NEW TERRACE TO REAR GF	21/08/09
REV A	DWG SCALE REVISED	17/04/09
33 CHALCOT SQUARE LONDON NW1		
SIDE ELEVATION FROM ROAD AS PROPOSED		
Scale	Drawn	Date
1:50@A1	EP	10/02/09
Drawing number	Rev	
3245/ A/ P41	8	
MR P. HALL		

ARP


ANTHONY RICHARDSON AND PARTNERS TEL: 020 7485 0661
ARCHITECTS AND QUANTITY SURVEYORS FAX: 020 7485 4642
31 OVAL ROAD CAMDEN TOWN LONDON NW1 7EA EMAIL: mail@arponarchitects.co.uk

This drawing is the property of ARP Anthony Richardson & Partners Ltd. Copyright is reserved in it and the drawing is issued on the condition that it is not copied, reproduced, sold, lent or otherwise used in any way without the written consent of the Company.

1. Do not scale from drawing, use figured dimensions only after checking. Report any discrepancies or omissions to architect before ordering materials or putting work in hand.

2. Where any drawing is to be read in conjunction with any other drawing, including a specialist's drawing, the two drawings shall be cross-checked and any discrepancies in the work shown, including the dimensions, reported to the architect before the work is put in hand.

3. Where work to an existing building is involved, figured dimensions shown on drawings including those of specialists, shall be verified by measurement of the building and any discrepancy reported to the architect before the work is put in hand.

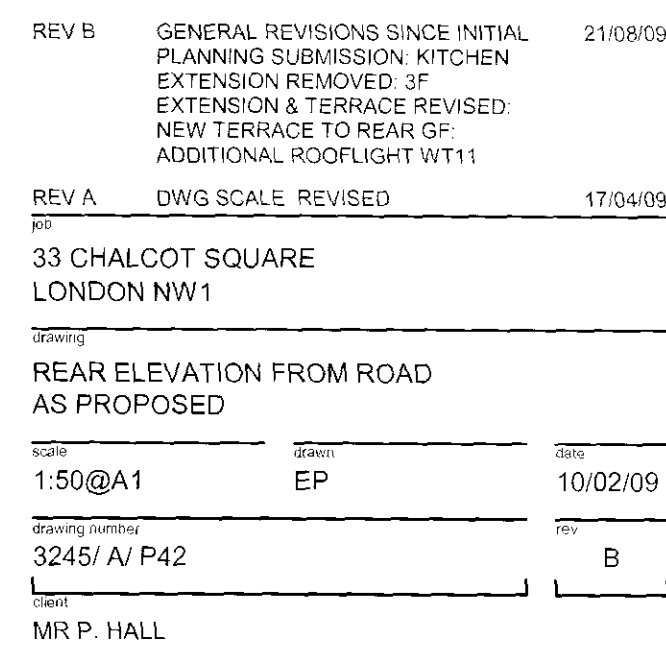

This trading is the property of ARP Anthony Richardson & Partners Ltd. Copyright is reserved on the and the drawing is issued on the condition that it is not copied, reproduced, retained or disclosed to any unauthorised person either wholly or in part without the written consent of the Company.