


NOTES

1. Do not scale from drawing, use figured dimensions only after checking. Report any discrepancies or omissions to architect before ordering materials or putting work in hand.
2. Where any drawing is to be read in conjunction with any other drawing, including a specialist's drawing, the two drawings shall be cross-checked and any discrepancies in the work shown, including the dimensions, reported to the architect before the work is put in hand.
3. Where work to an existing building is involved, figured dimensions shown on drawings including those of specialists, shall be verified by measurement of the building and any discrepancy reported to the architect before the work is put in hand.

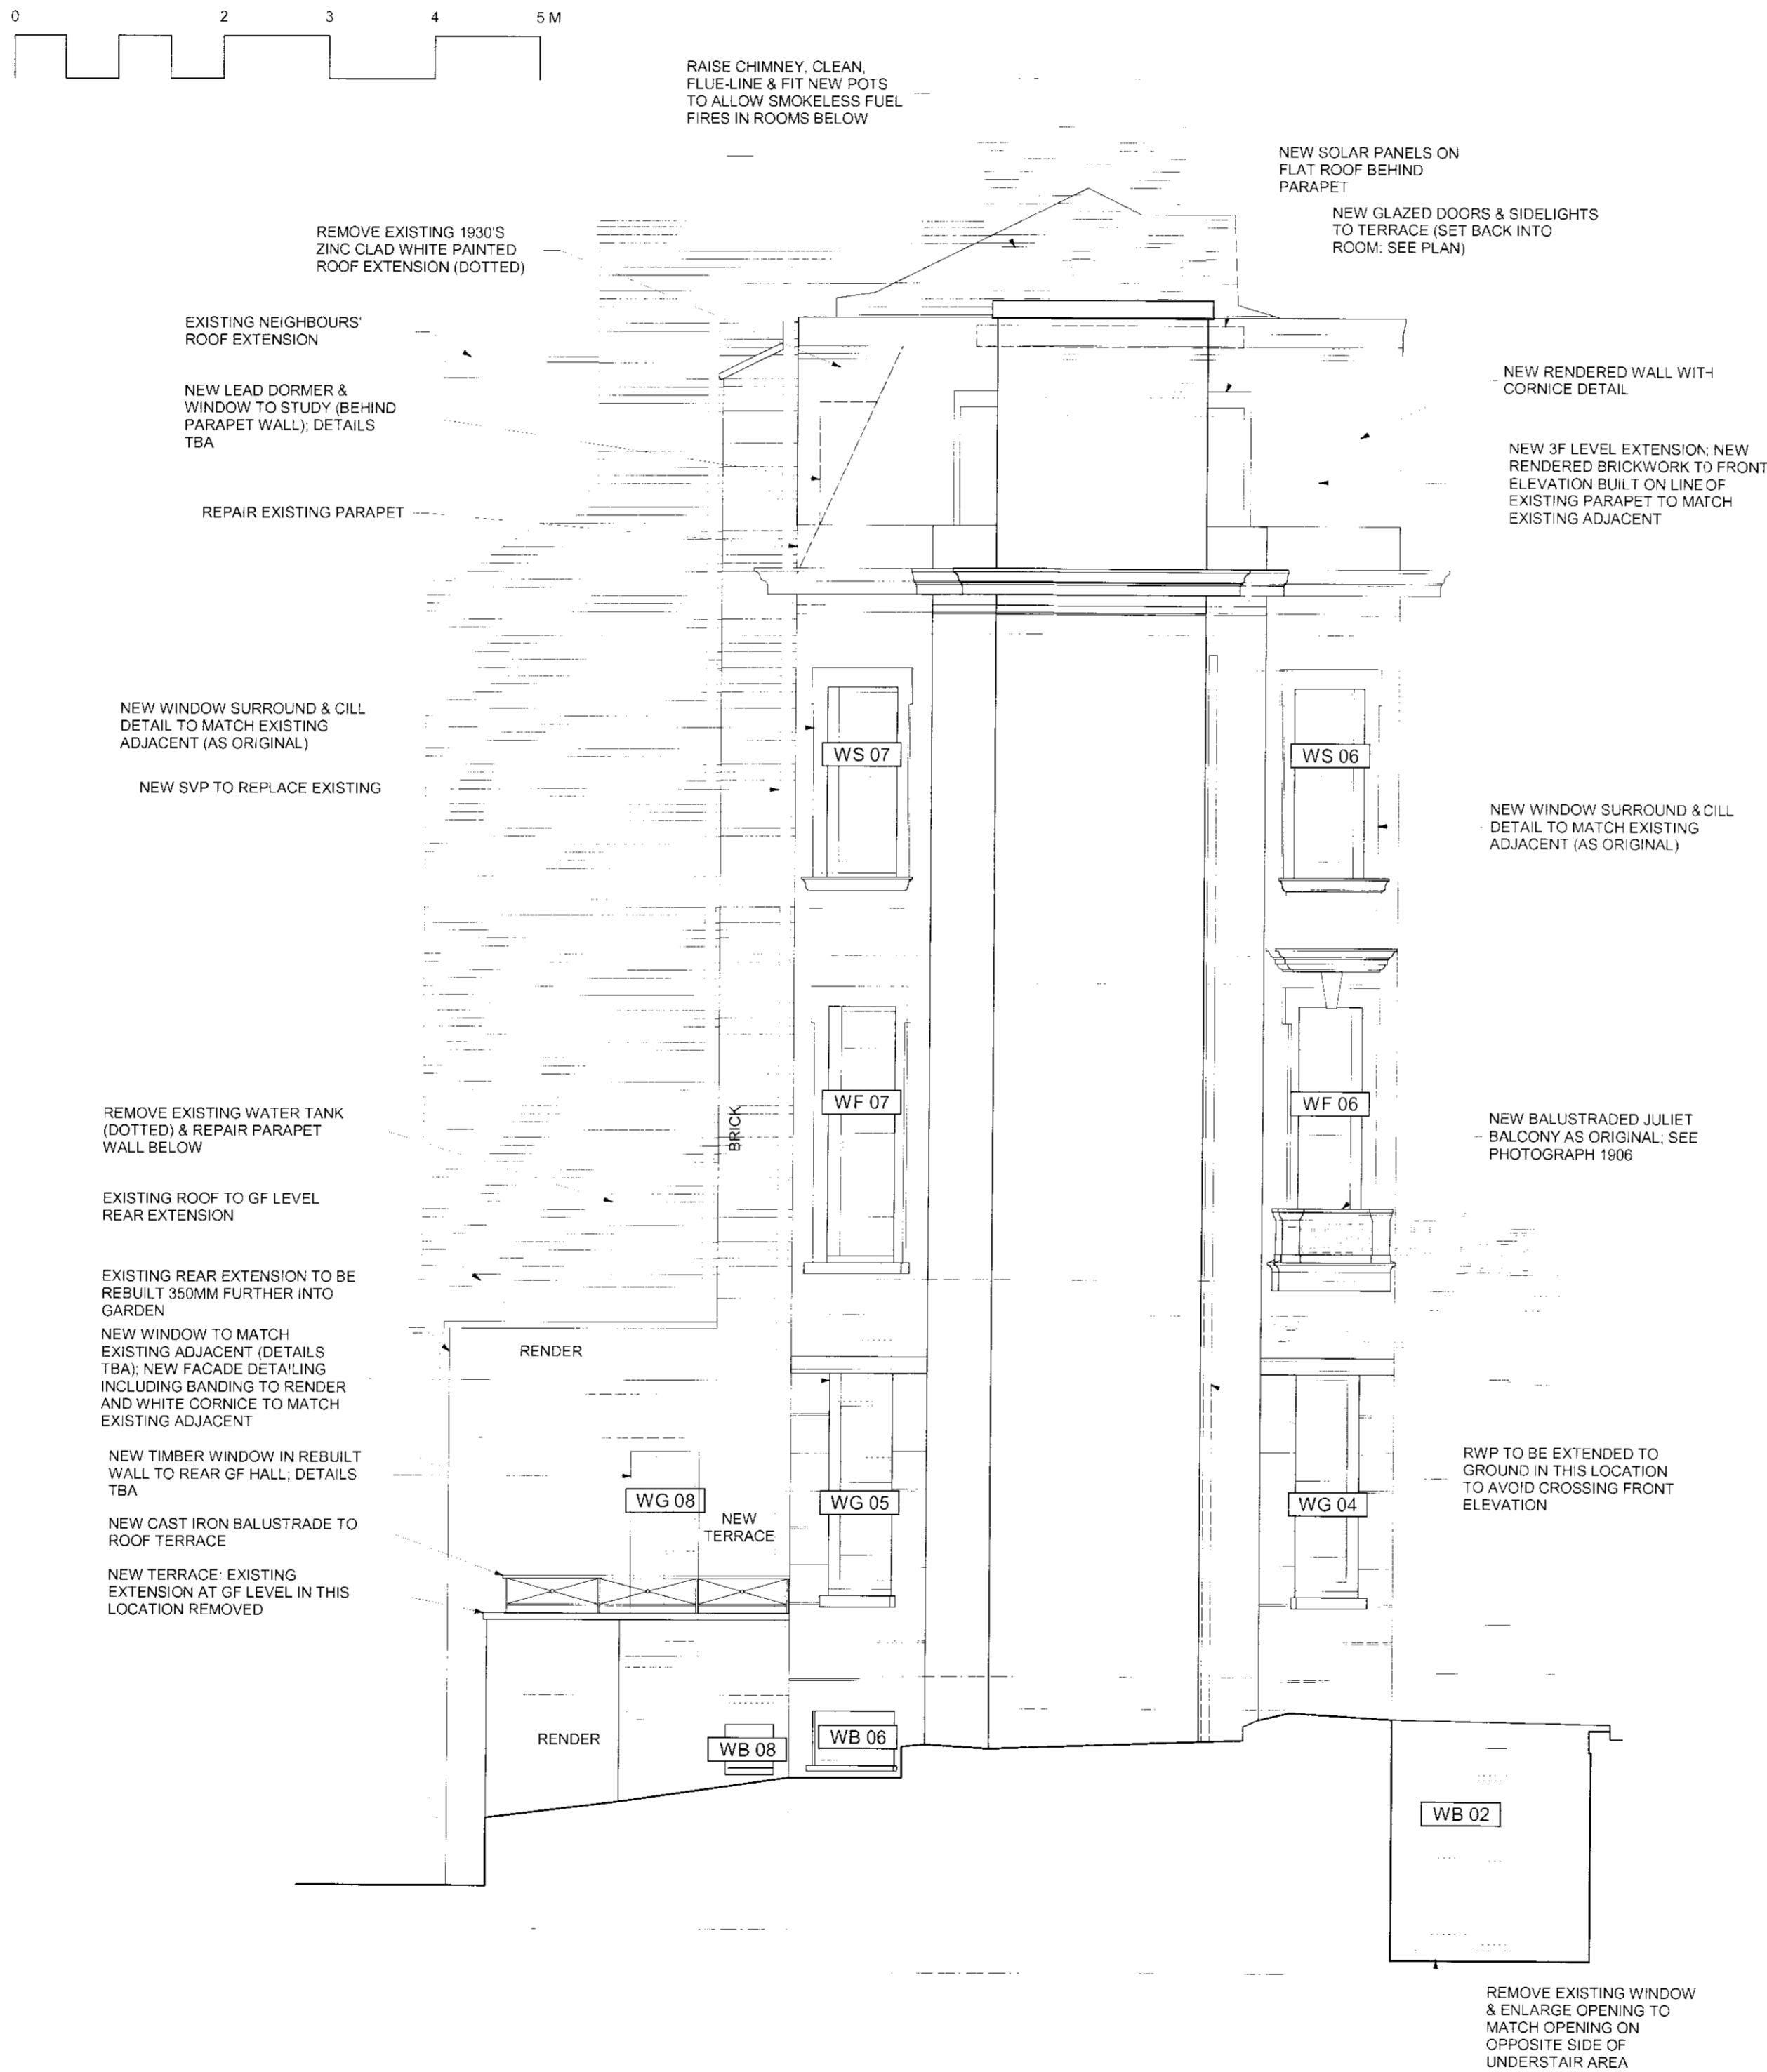

REV G	RAILINGS ALTERED, NOTES AMENDED	21/08/09
REV F	REVISION OF TERRACE TO REAR & WINDOWS	17/08/09
REV E	REBUILDING OF EXISTING LGH/GF EXTENSIONS ALTERED, NEW TERRACE TO REAR GF	14/08/09
REV D	TERRACE PARAPET WALL CONTINUED TO REAR	26/06/09
REV C	3F PARAPET CONTINUED TO SIDE ELEV, TERRACE ADJUSTED	18/06/09
REV B	REVISIONS AS CLOUDED	12/06/09
REV A	DWG SCALE REVISED	17/04/09

33 CHALCOT SQUARE
LONDON NW1

Drawn by


SIDE ELEVATION
AS PROPOSED

Scale	Drawn	Date
1:50@A1	EP	10/02/09
Drawing Number	Rev	
3245/ A/ P31	G	
Issue		
MR P. HALL		

ARP

ANTHONY RICHARDSON AND PARTNERS, TEL: 020 7485 0991
ARCHITECTS AND QUANTITY SURVEYORS, FAX: 020 7482 4922
31 GVAL ROAD CAMDEN TOWN, LONDON NW1 7EA EMAIL: arp@anthonyrichardson.co.uk

This drawing is the property of ARP Anthony Richardson & Partners Ltd. Copyright is reserved or shared and the drawing is invalid in the event that it is not signed, reproduced, republished or disclosed in any unauthorised form or in any other way without the written consent of the Company.

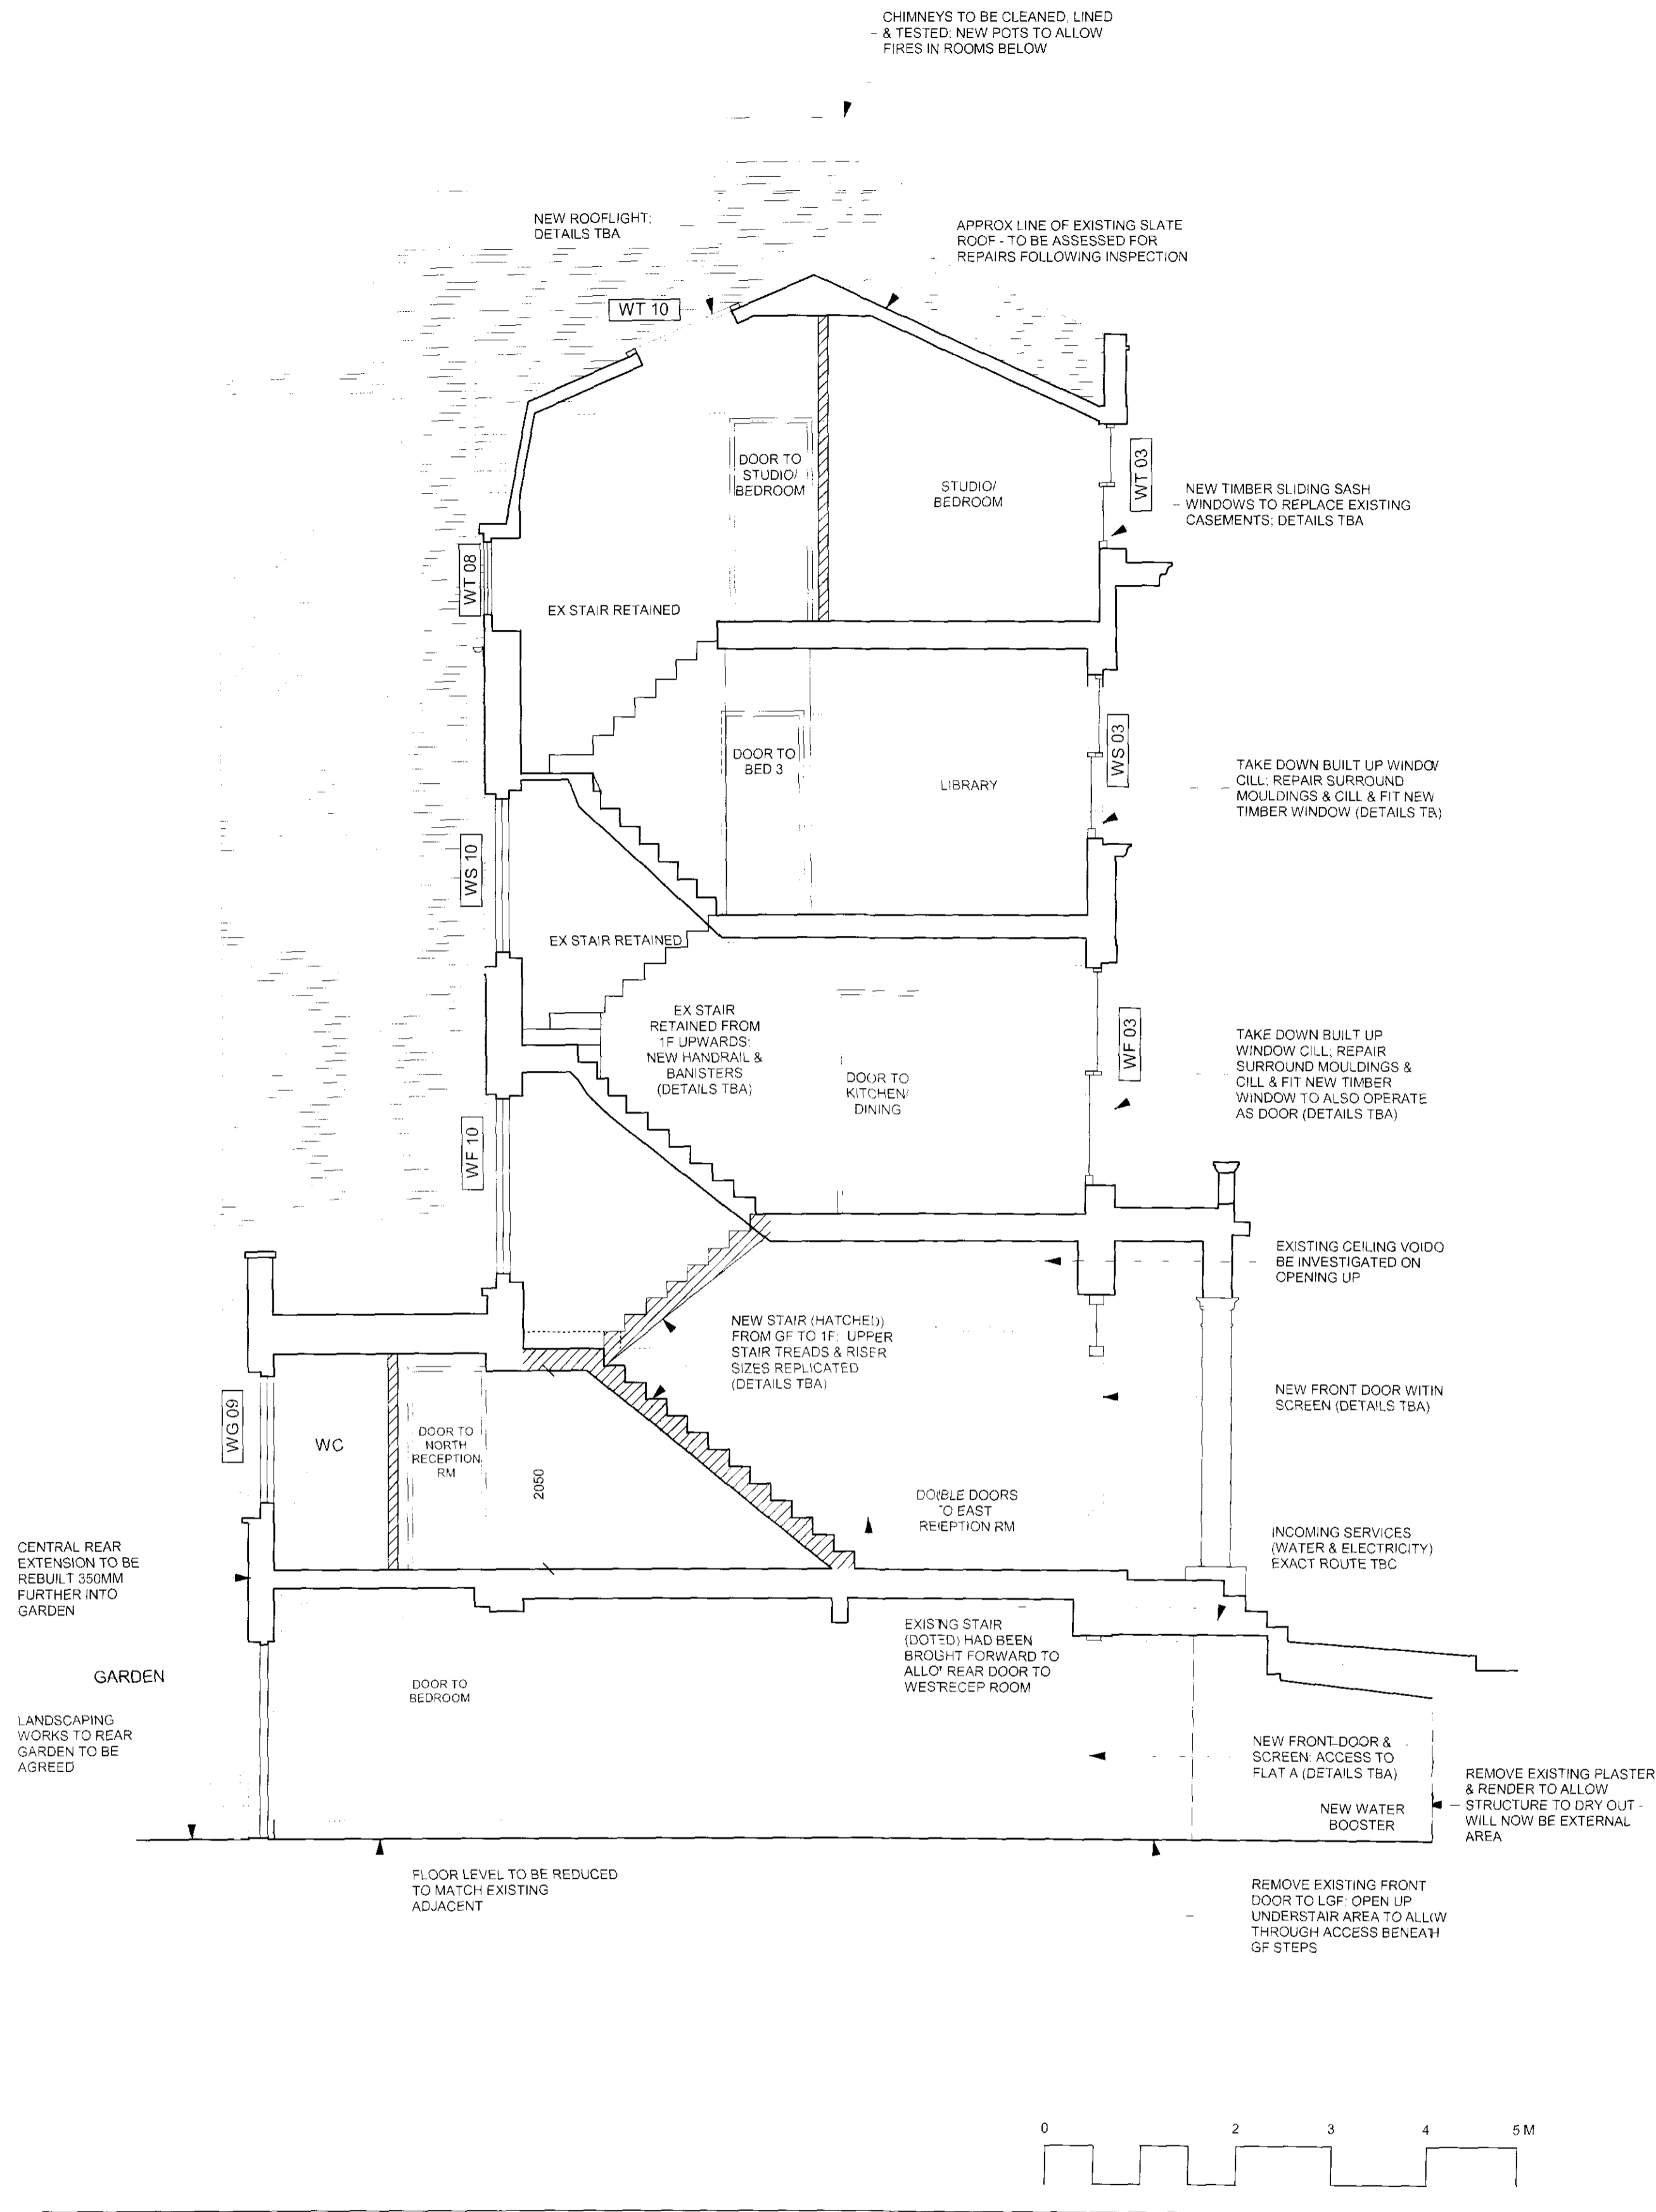

NOTES

1. Do not scale from drawing; use figured dimensions only after checking. Report any discrepancies or omissions to architect before ordering materials or putting work in hand.

2. Where any drawing is to be read in conjunction with any other drawing, including a specialist's drawing, the two drawings shall be cross-checked and any discrepancies in the work shown, including the dimensions, reported to the architect before the work is put in hand.

3. Where work to an existing building is involved, figured dimensions shown on drawings including those of specialists, shall be verified by measurement of the building and any discrepancy reported to the architect before the work is put in hand.

REV D	LGF REAR FLOOR LEVEL REDUCTION NOTED; INCOMING SERVICES INDICATED; REVISIONS AS CLOUDED	21/08/09
REV C	REAR EXTENSION TO BE REBUILT FURTHER INTO GARDEN	17/08/09
REV B	STAIR WORKS REVISED; EXTENT OF DEMOLITION ALTERED; PROPOSED KITCHEN EXTENSION REMOVED; GENERAL REVISIONS TO NOTES	29/06/09
REV A	DWG SCALE REVISED	17/04/09


33 CHALCOT SQUARE LONDON NW1		
SECTION A-A AS PROPOSED		
Scale	Drawn	Date
1:50@A1	EPI/ SURV	10/02/09
Drawing no/revision	Rev	
3245/ A/ P20	D	
MR P. HALL		

ARP

This drawing is the property of ARP Anthony Richardson & Partners Ltd. Copyright is reserved in name and the drawing is issued on the condition that it is not copied, reproduced, referred to, disclosed to, or used by any unauthorised person without the prior written consent of the Company.

NOTES

1. Do not scale from drawing, use figured dimensions only after checking. Report any discrepancies or omissions to architect before ordering materials or putting work in hand.
2. Where any drawing is to be read in conjunction with any other drawing, including a specialist's drawing, the two drawings shall be cross-checked and any discrepancies in the work shown, including the dimensions, reported to the architect before the work is put in hand.
3. Where work to an existing building is involved, figured dimensions shown on drawings including those of specialists, shall be verified by measurement of the building and any discrepancy reported to the architect before the work is put in hand.

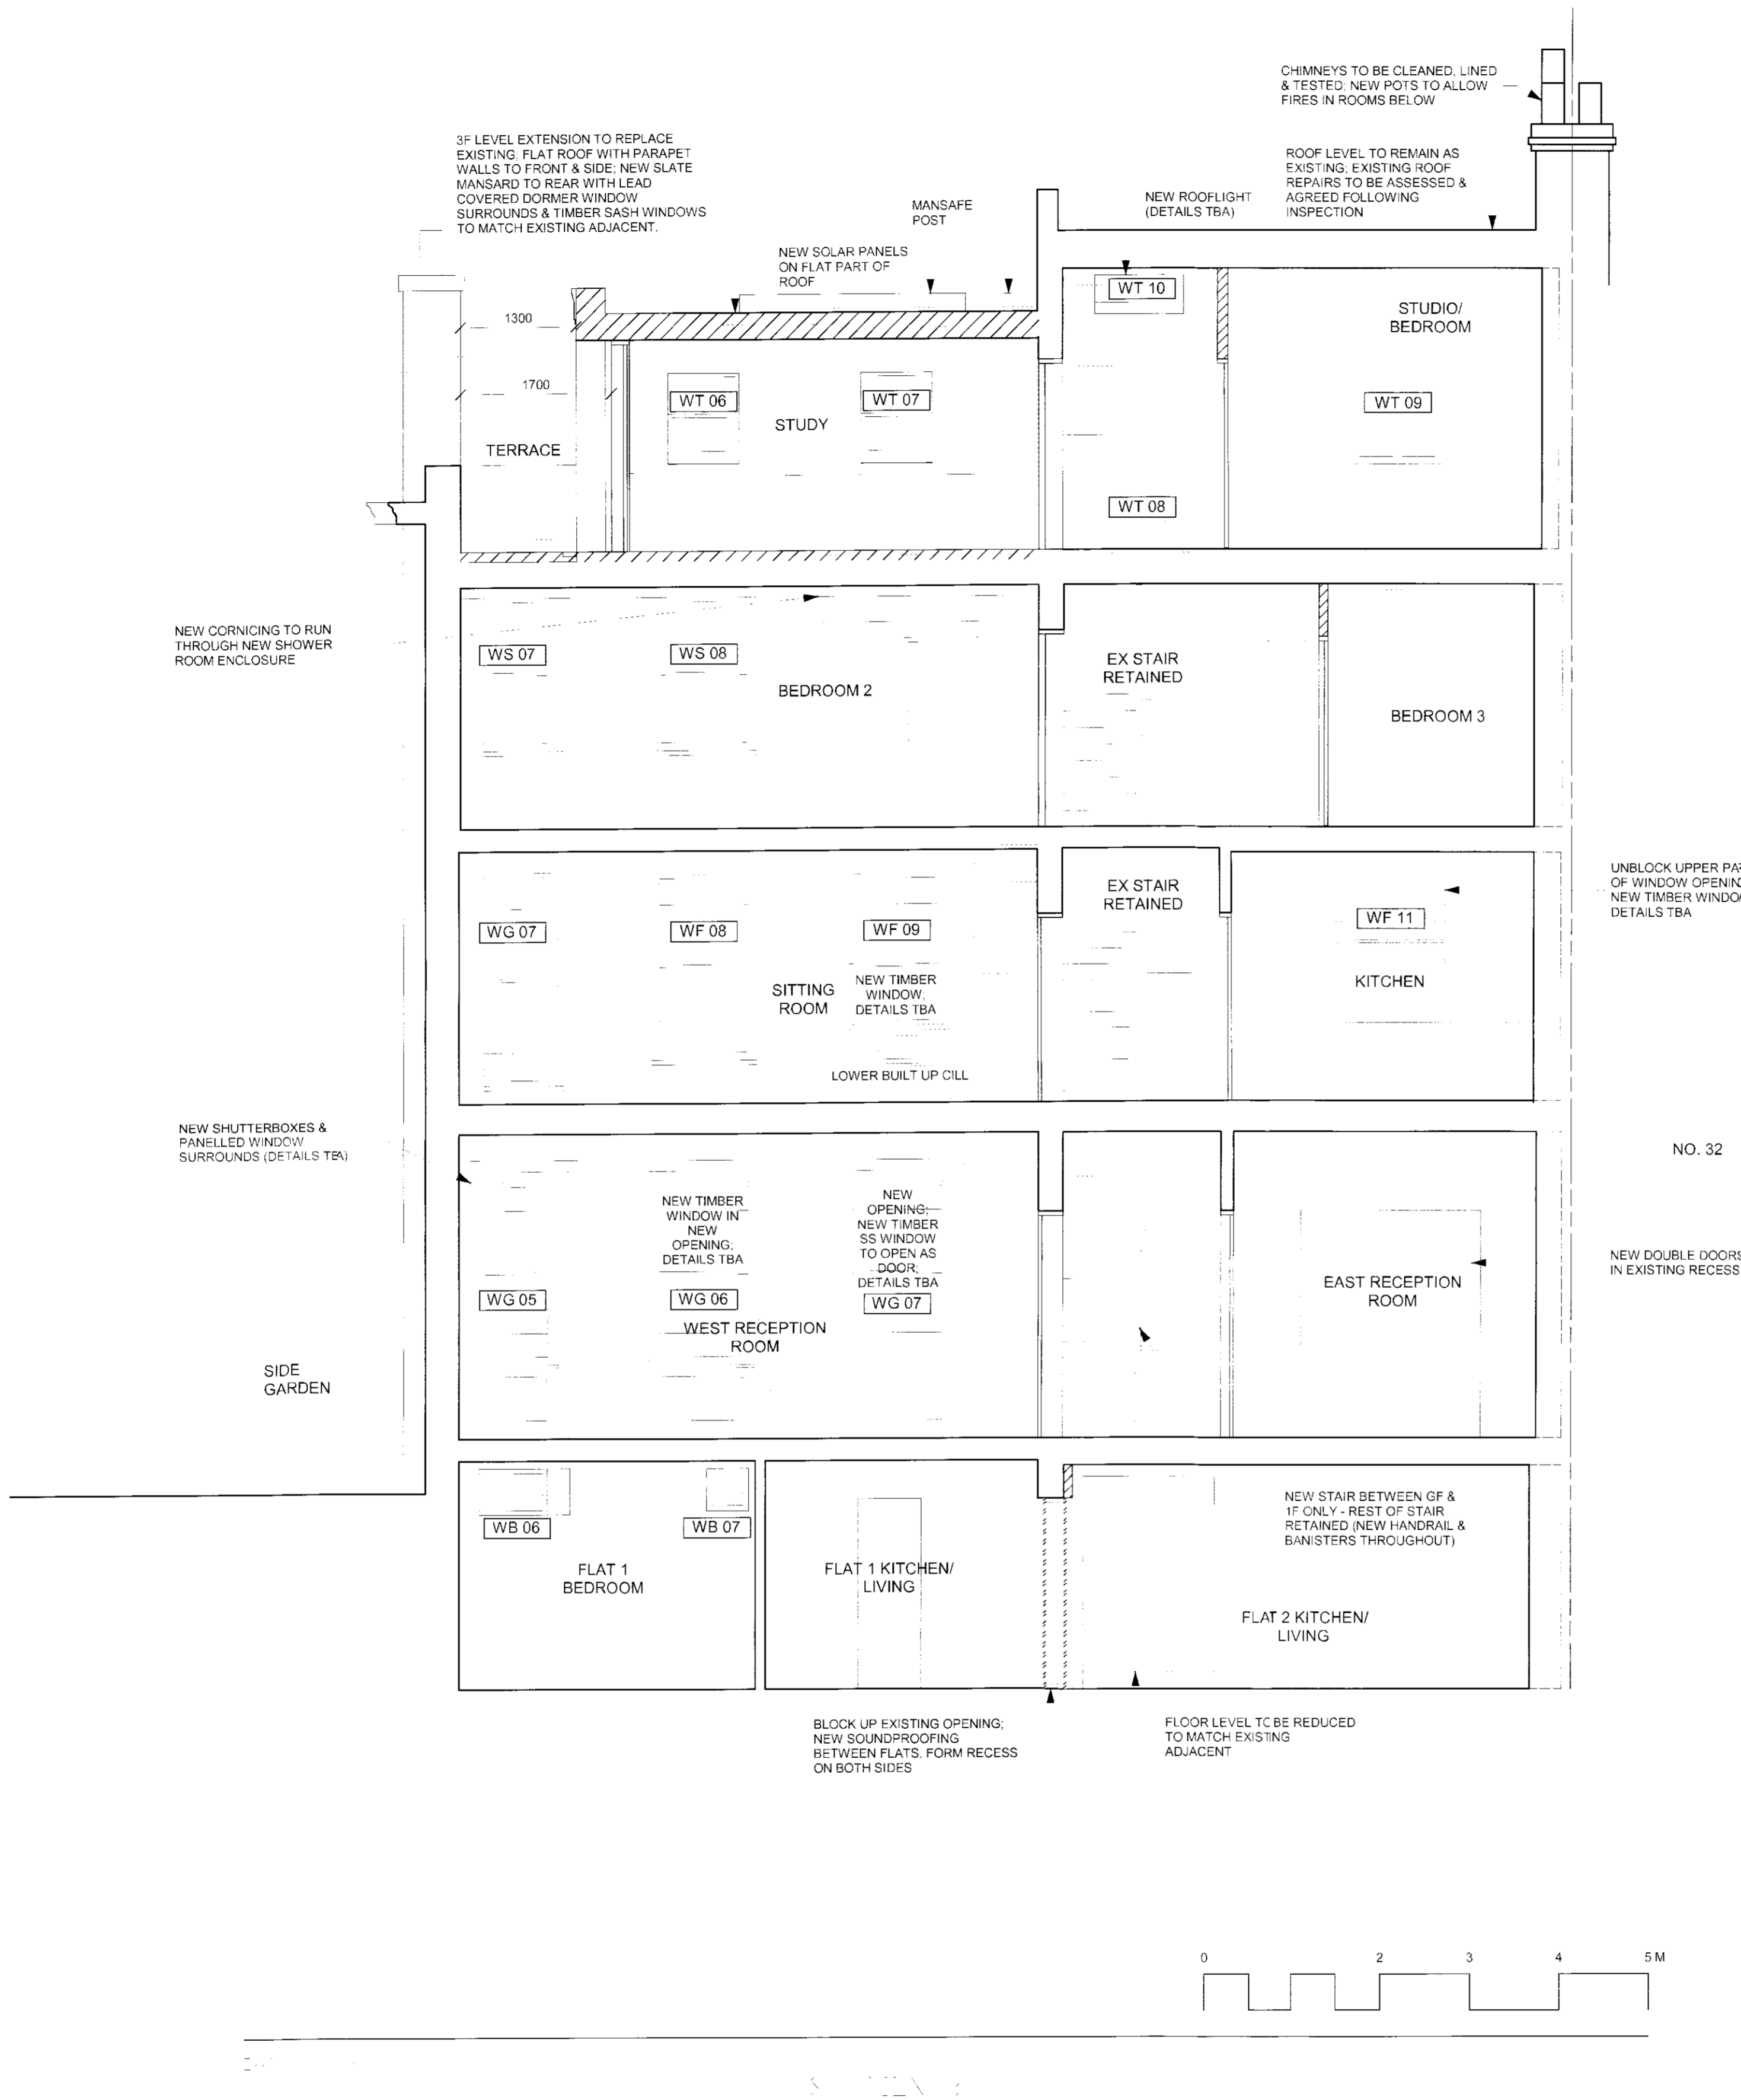

REV C	REVISIONS TO WG07: S10 WALLS, S056 WALLS & T05 LGF REAR FLOOR: MANSARD SYSTEM ADDED	21/08/09
REV B	STAIR WORKS REVISED: EXTENT OF DEMOLITION ALTERED: PROPOSED KITCHEN EXTENSION REMOVED: GENERAL REVISIONS TO NOTES	29/06/09
REV A	DWG SCALE REVISED	17/04/09
33 CHALCOT SQUARE LONDON NW1		
SECTION B-B AS PROPOSED		
1:50@A1	EP/ SURV	10/02/09
3245/ A/ P21	C	
MR P. HALL		


ARP

ANTHONY RICHARDSON AND PARTNERS TEL: 020 7465 0561
ARCHITECTS AND QUANTITY SURVEYORS FAX: 020 7465 4662
31 OVAL ROAD CAMDEN TOWN LONDON NW1 7EA EMAIL: mail@arparchitects.co.uk

This drawing is the property of ARP Anthony Richardson & Partners Ltd. Copyright is reserved. It shall not be used for any other purpose without the written consent of the Company.

NOTES

1. Do not scale from drawing, use figured dimensions only after checking. Report any discrepancies or omissions to architect before ordering materials or putting work in hand.
2. Where any drawing is to be read in conjunction with any other drawing, including a specialist's drawing, the two drawings shall be cross-checked and any discrepancies in the work shown, including the dimensions, reported to the architect before the work is put in hand.
3. Where work to an existing building is involved, figured dimensions shown on drawings including those of specialists, shall be verified by measurement of the building and any discrepancy reported to the architect before the work is put in hand.

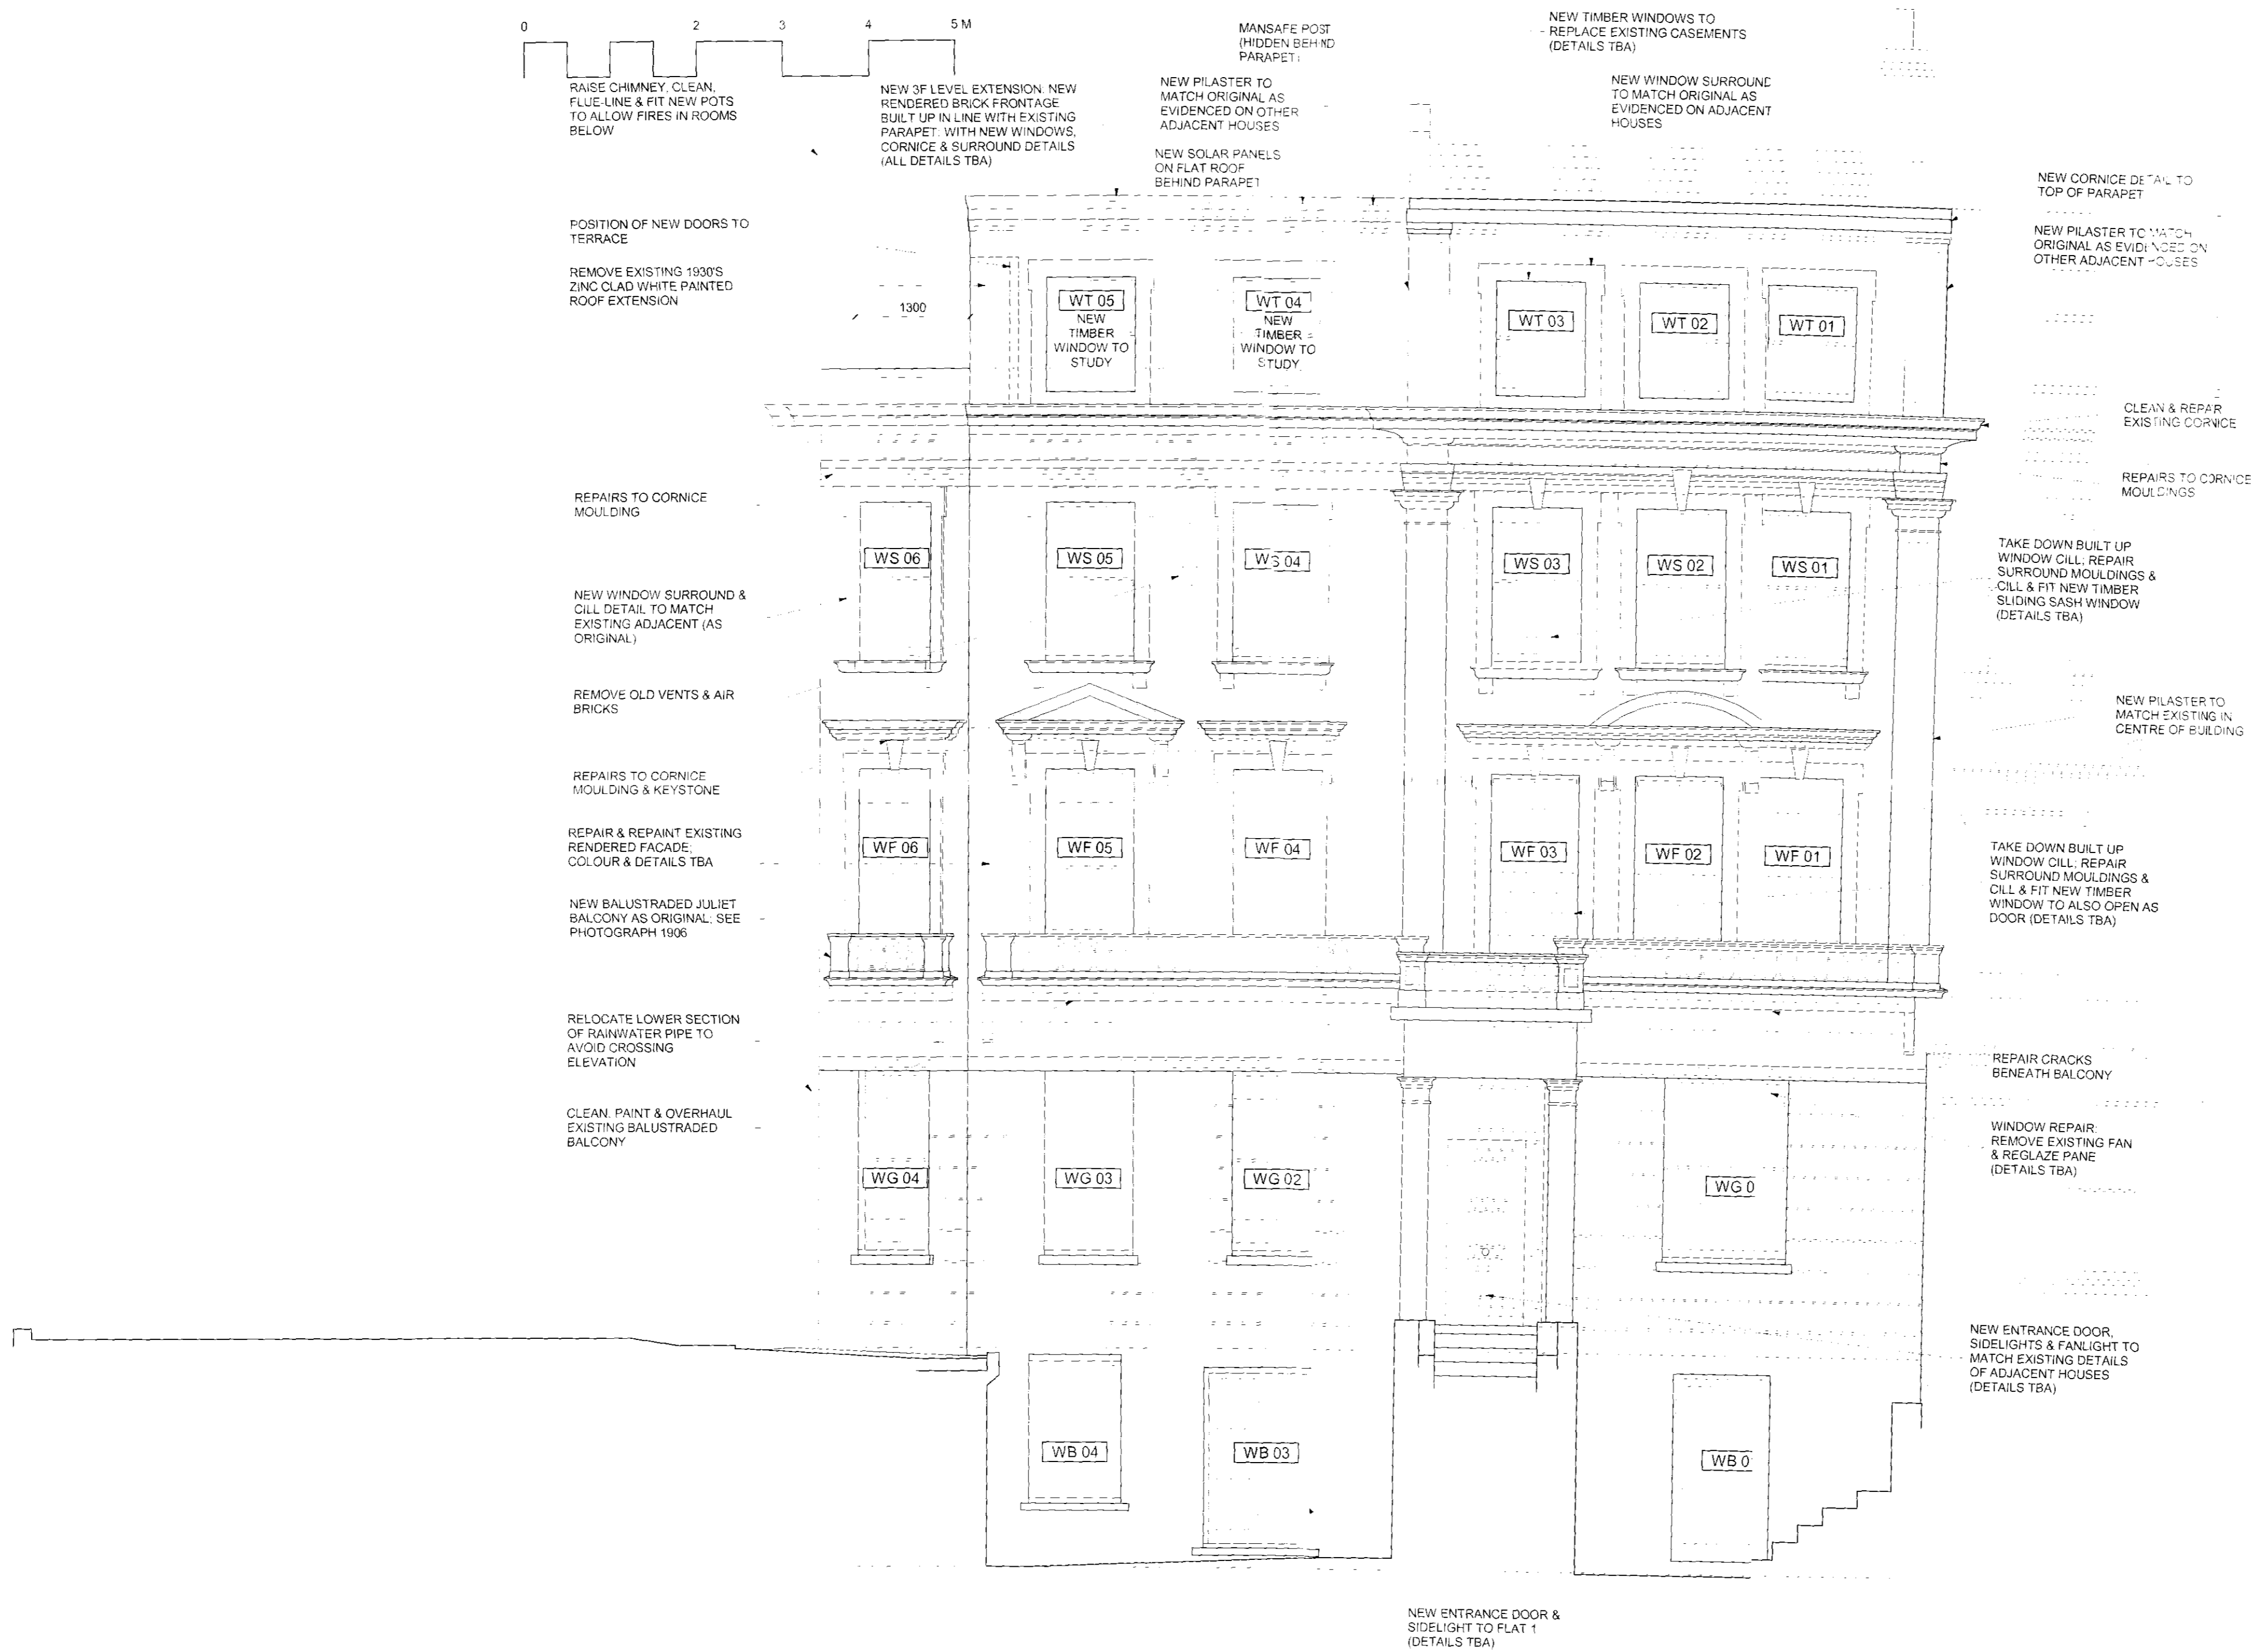

REV H	WF03 DOOR FUNCTION NOTED; MANSAFE SYSTEM ADDED	21/08/09
REV G	TERRACE REVERTED BACK; GENERAL ISSUE	10/07/09
REV F	WIDER TERRACE OPTION	30/06/09
REV E	ADDITIONAL PILASTER REMOVED; TERRACE SIZE ADJUSTED	26/06/09
REV D	3F PARAPET CONTINUED TO SIDE ELEV. TERRACE ADJUSTED	18/06/09
REV C	PILASTER ADDED	17/06/09
REV B	REVISIONS AS CLOUDED	12/06/09
REV A	DWG SCALE REVISED	17/04/09

33 CHALCOT SQUARE
LONDON NW1


FRONT ELEVATION
AS PROPOSED

Scale	Detail	Rev
1:50@A1	EP	10/02/09
Drawing number	Rev	H
3245/ A/ P30		
Drawn		
MR P. HALL		

ARP

ANTHONY RICHARDSON AND PARTNERS LTD. TEL: 020 7486 0691
ARCHITECTS AND QUANTITY SURVEYORS FAX: 020 7486 4622
31 OVAL ROAD GARDEN TOWN, LONDON NW1 7EA EMAIL: mail@arpanthony.co.uk


This drawing is the property of ARP Anthony Richardson and Partners Ltd. Copyright is reserved on their part and the drawing is invalid if the copyright has not been copied, reproduced, stored or distributed to any unauthorized person without the written consent of the copyright owner.

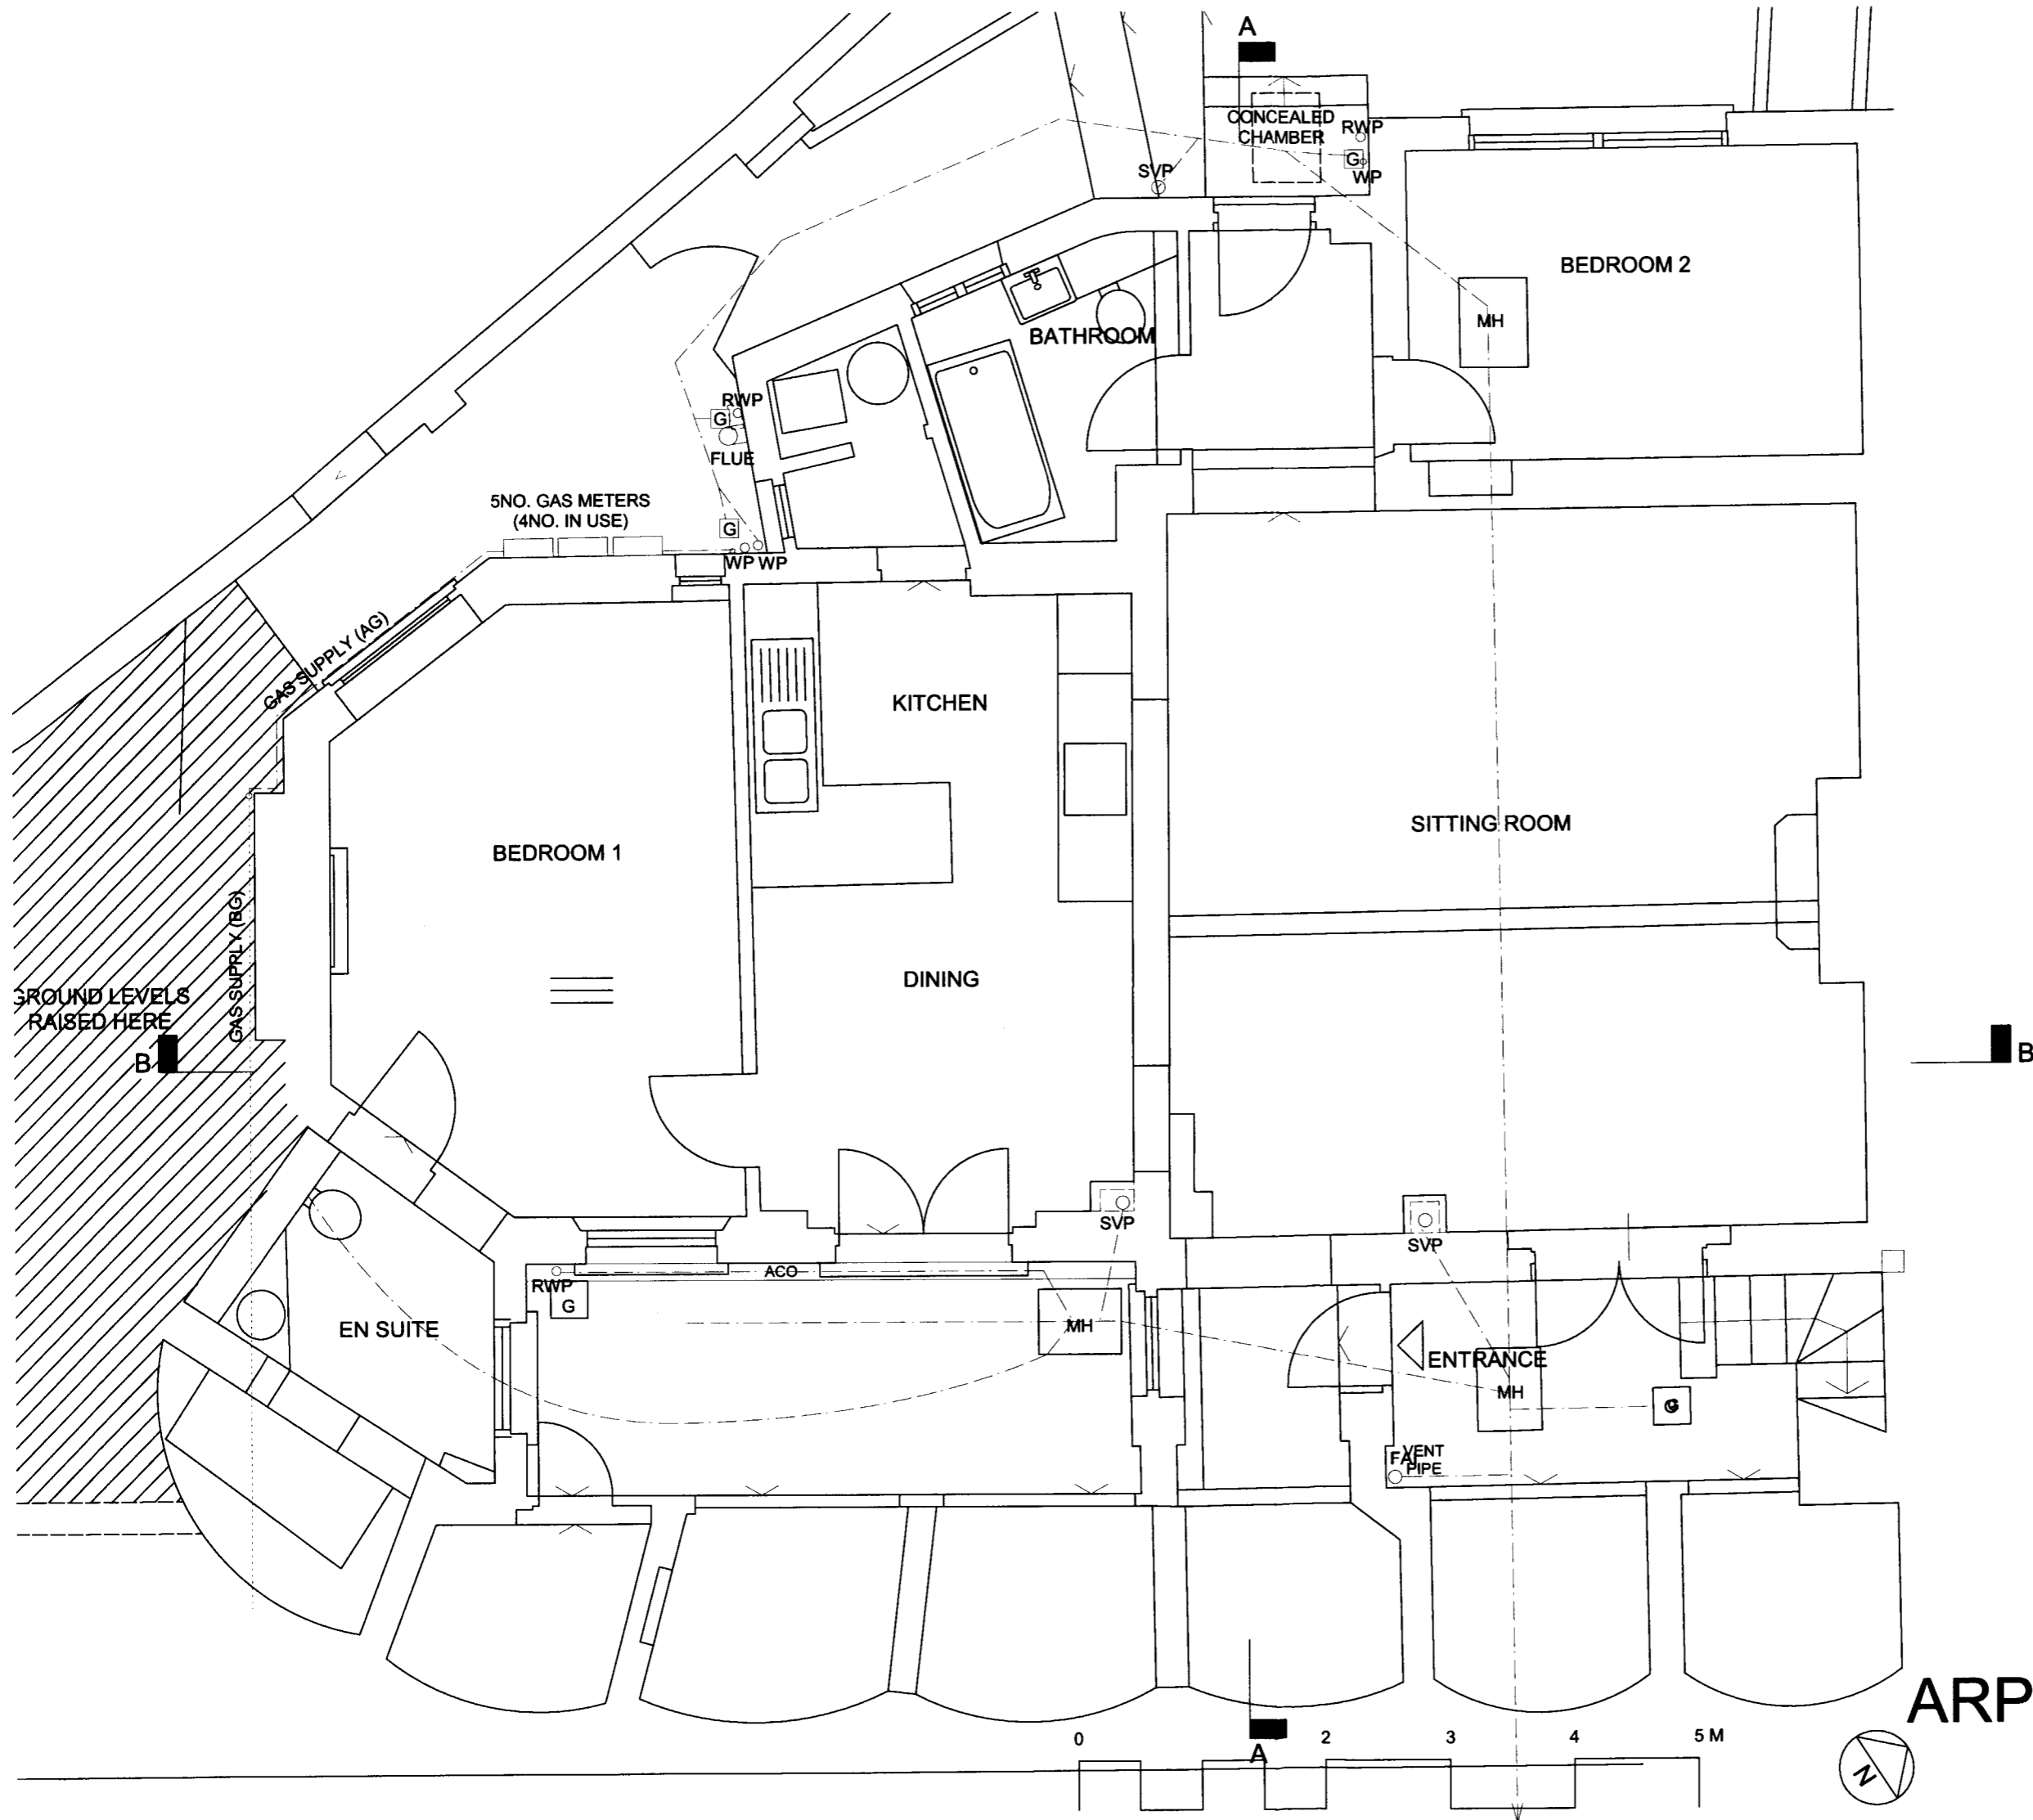

- NOTES**
1. Do not scale from drawing, use figured dimensions only after checking. Report any discrepancies or omissions to architect before ordering materials or putting work in hand.
 2. Where any drawing is to be read in conjunction with any other drawing, including a specialist's drawing, the two drawings shall be cross-checked and any discrepancies in the work shown, including the dimensions, reported to the architect before the work is put in hand.
 3. Where work to an existing building is involved, figured dimensions shown on drawings including those of specialists, shall be verified by measurement of the building and any discrepancy reported to the architect before the work is put in hand.

REV B	EXISTING DRAINAGE & SERVICES AMENDED	08/06/09
REV A	DWG SCALE REVISED	16/04/09
job		
33 CHALCOT SQ LONDON NW1		
drawing		
LOWER GROUND FLOOR PLAN AS EXISTING		
scale	drawn	date
1:50@A3	EP/SURV	10/02/09
drawing number	rev	
3245/ EX10	B	
client		
MR P. HALL		
ANTHONY RICHARDSON AND PARTNERS TEL: 020 7485 0991 ARCHITECTS AND QUANTITY SURVEYORS FAX: 020 7482 4622 31 OVAL ROAD CAMDEN TOWN LONDON NW1 7EA EMAIL: mail@arparchitects.co.uk		

This drawing is the property of ARP Anthony Richardson & Partners Ltd. Copyright is reserved on them and the drawing is issued on the condition that it is not copied, reproduced, retained or disclosed to any unauthorised person either wholly or in part without the written consent of the Company.

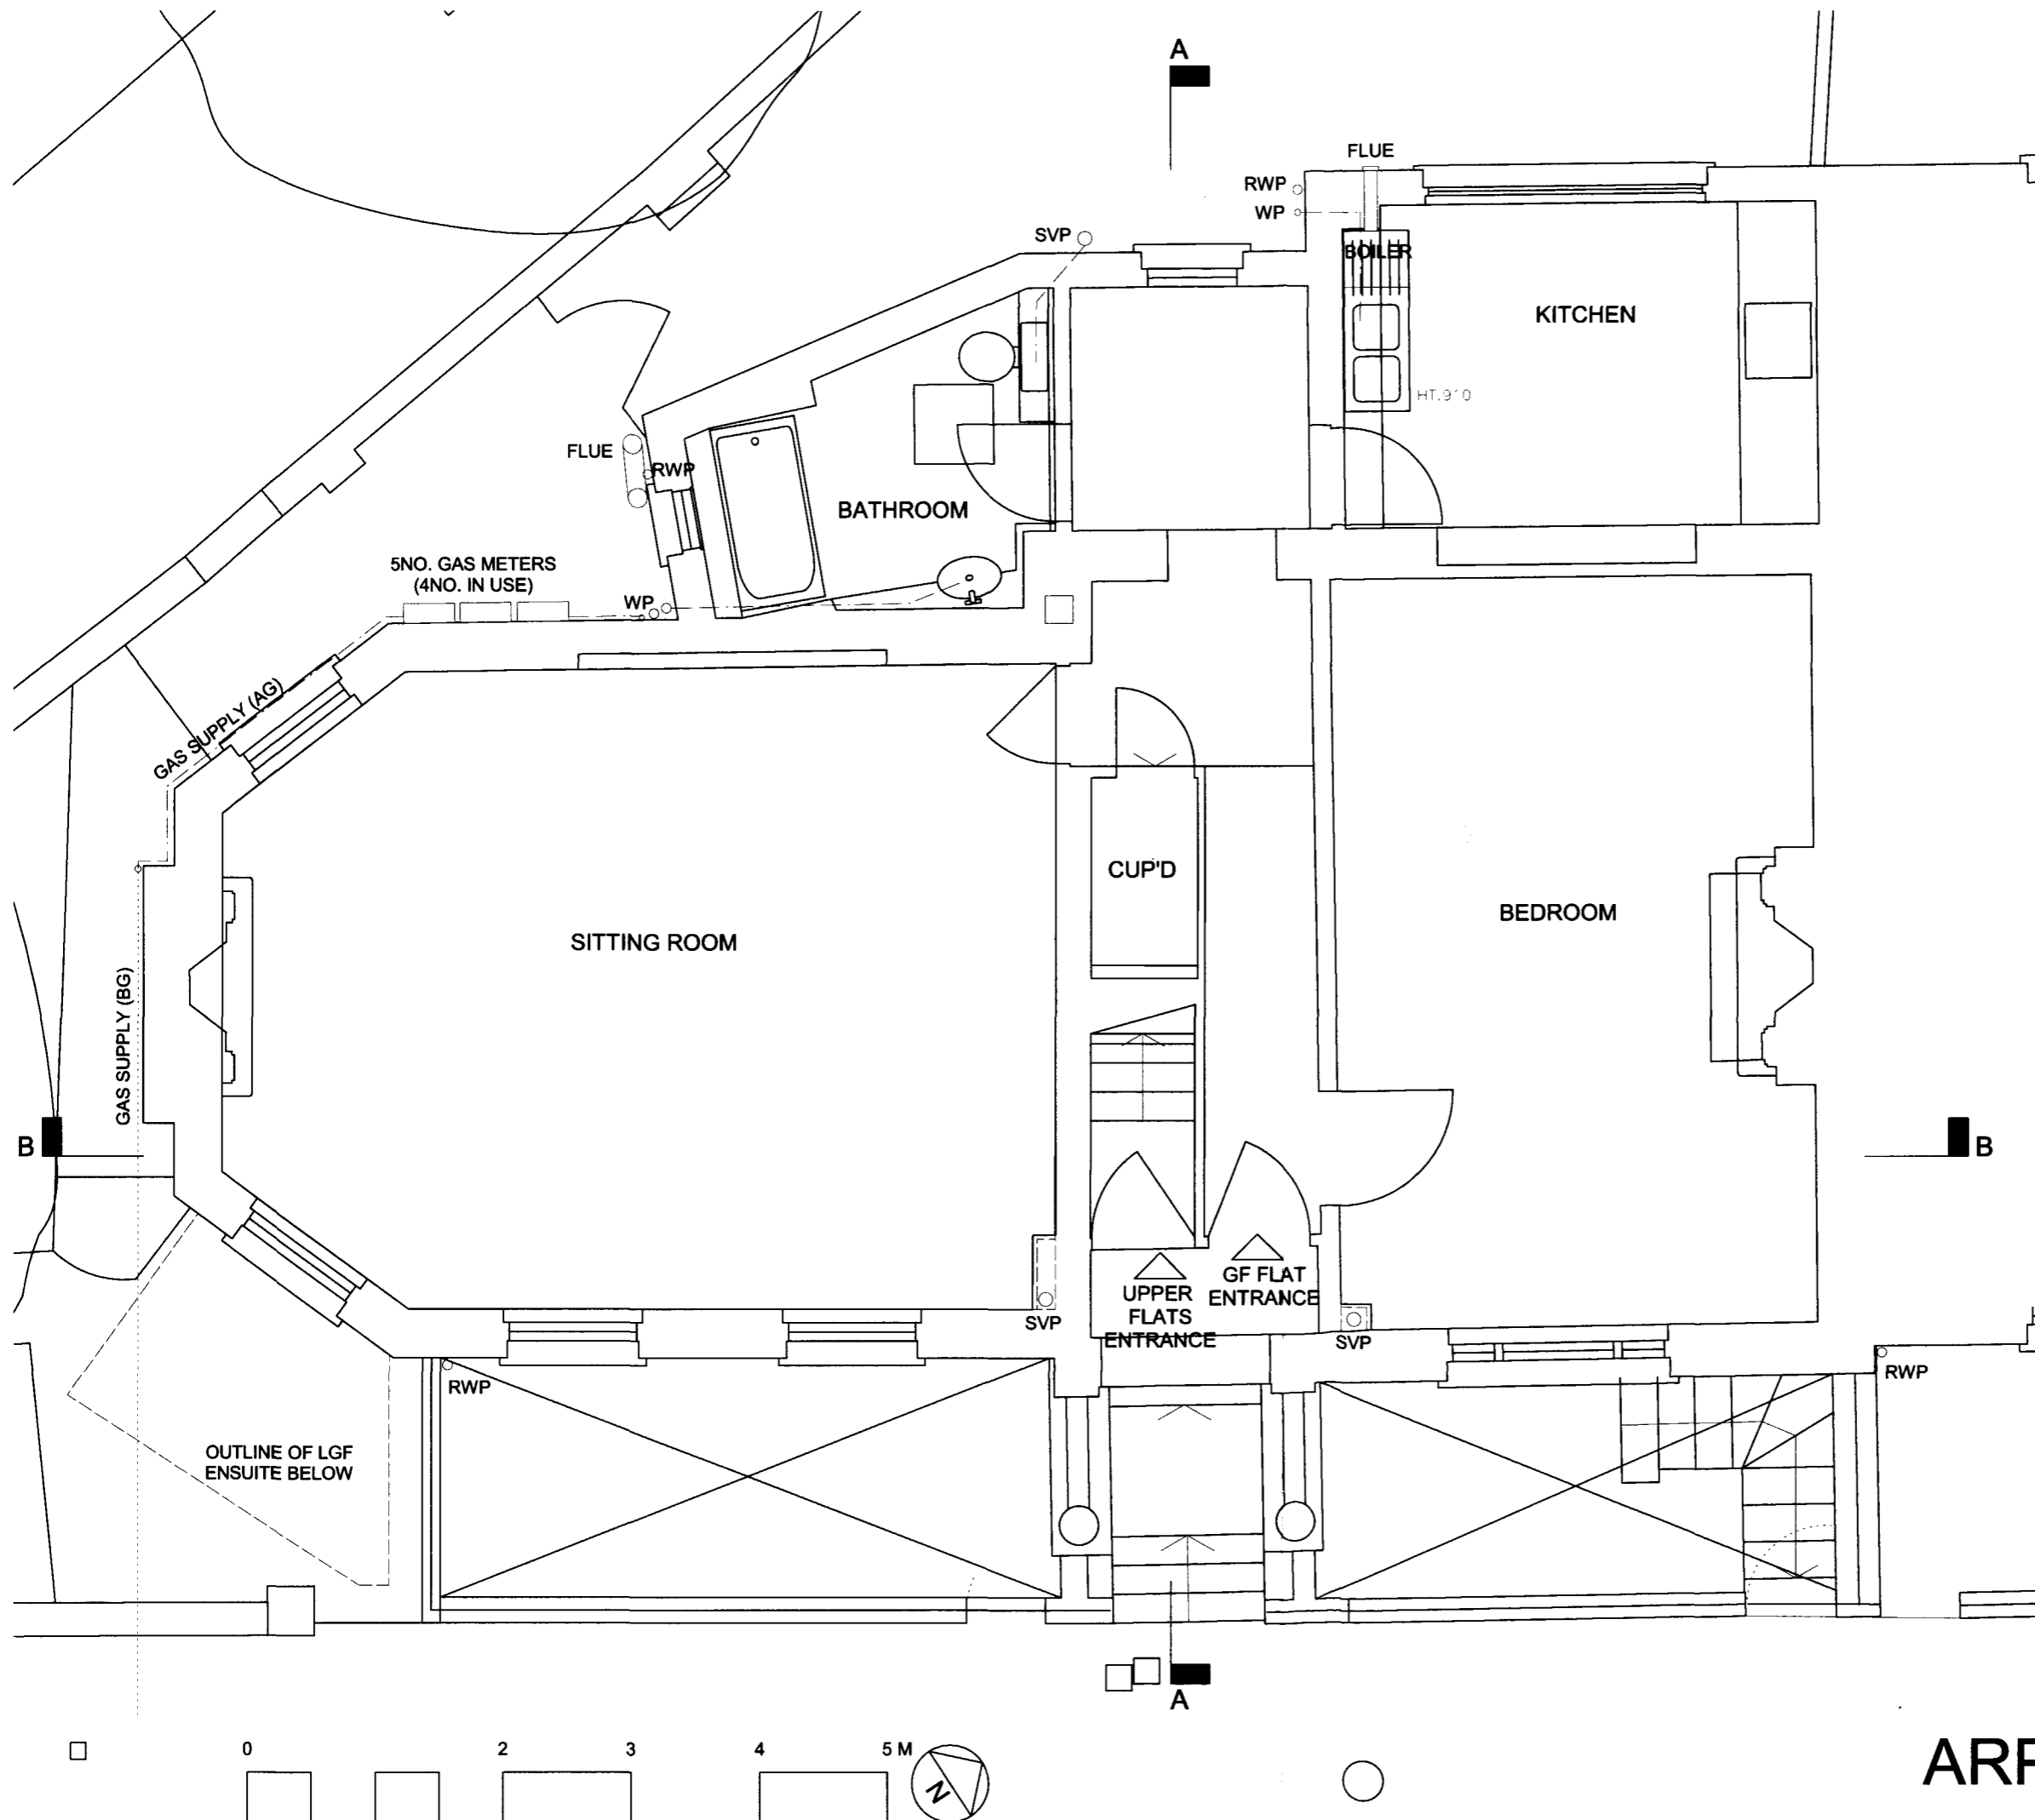

NOTES

1. Do not scale from drawing, use figured dimensions only after checking. Report any discrepancies or omissions to architect before ordering materials or putting work in hand.
2. Where any drawing is to be read in conjunction with any other drawing, including a specialist's drawing, the two drawings shall be cross-checked and any discrepancies in the work shown, including the dimensions, reported to the architect before the work is put in hand.
3. Where work to an existing building is involved, figured dimensions shown on drawings including those of specialists, shall be verified by measurement of the building and any discrepancy reported to the architect before the work is put in hand.

REV A EXISTING DRAINAGE AMENDED 08/06/09

job

33 CHALCOT SQ
LONDON NW1

drawing

GROUND FLOOR PLAN
AS EXISTING

scale

1:50@A3

drawn

EP/SURV

date

10/02/09

drawing number

3245/ EX11

rev

A


client

MR P. HALL

ANTHONY RICHARDSON AND PARTNERS TEL: 020 7485 0991
ARCHITECTS AND QUANTITY SURVEYORS FAX: 020 7482 4622
31 OVAL ROAD CAMDEN TOWN LONDON NW1 7EA EMAIL: mail@arpartners.co.uk

This drawing is the property of ARP Anthony Richardson & Partners Ltd. Copyright is reserved on them and the drawing is issued on the condition that it is not copied, reproduced, retained or disclosed to any unauthorised person either wholly or in part without the written consent of the Company.

ARP

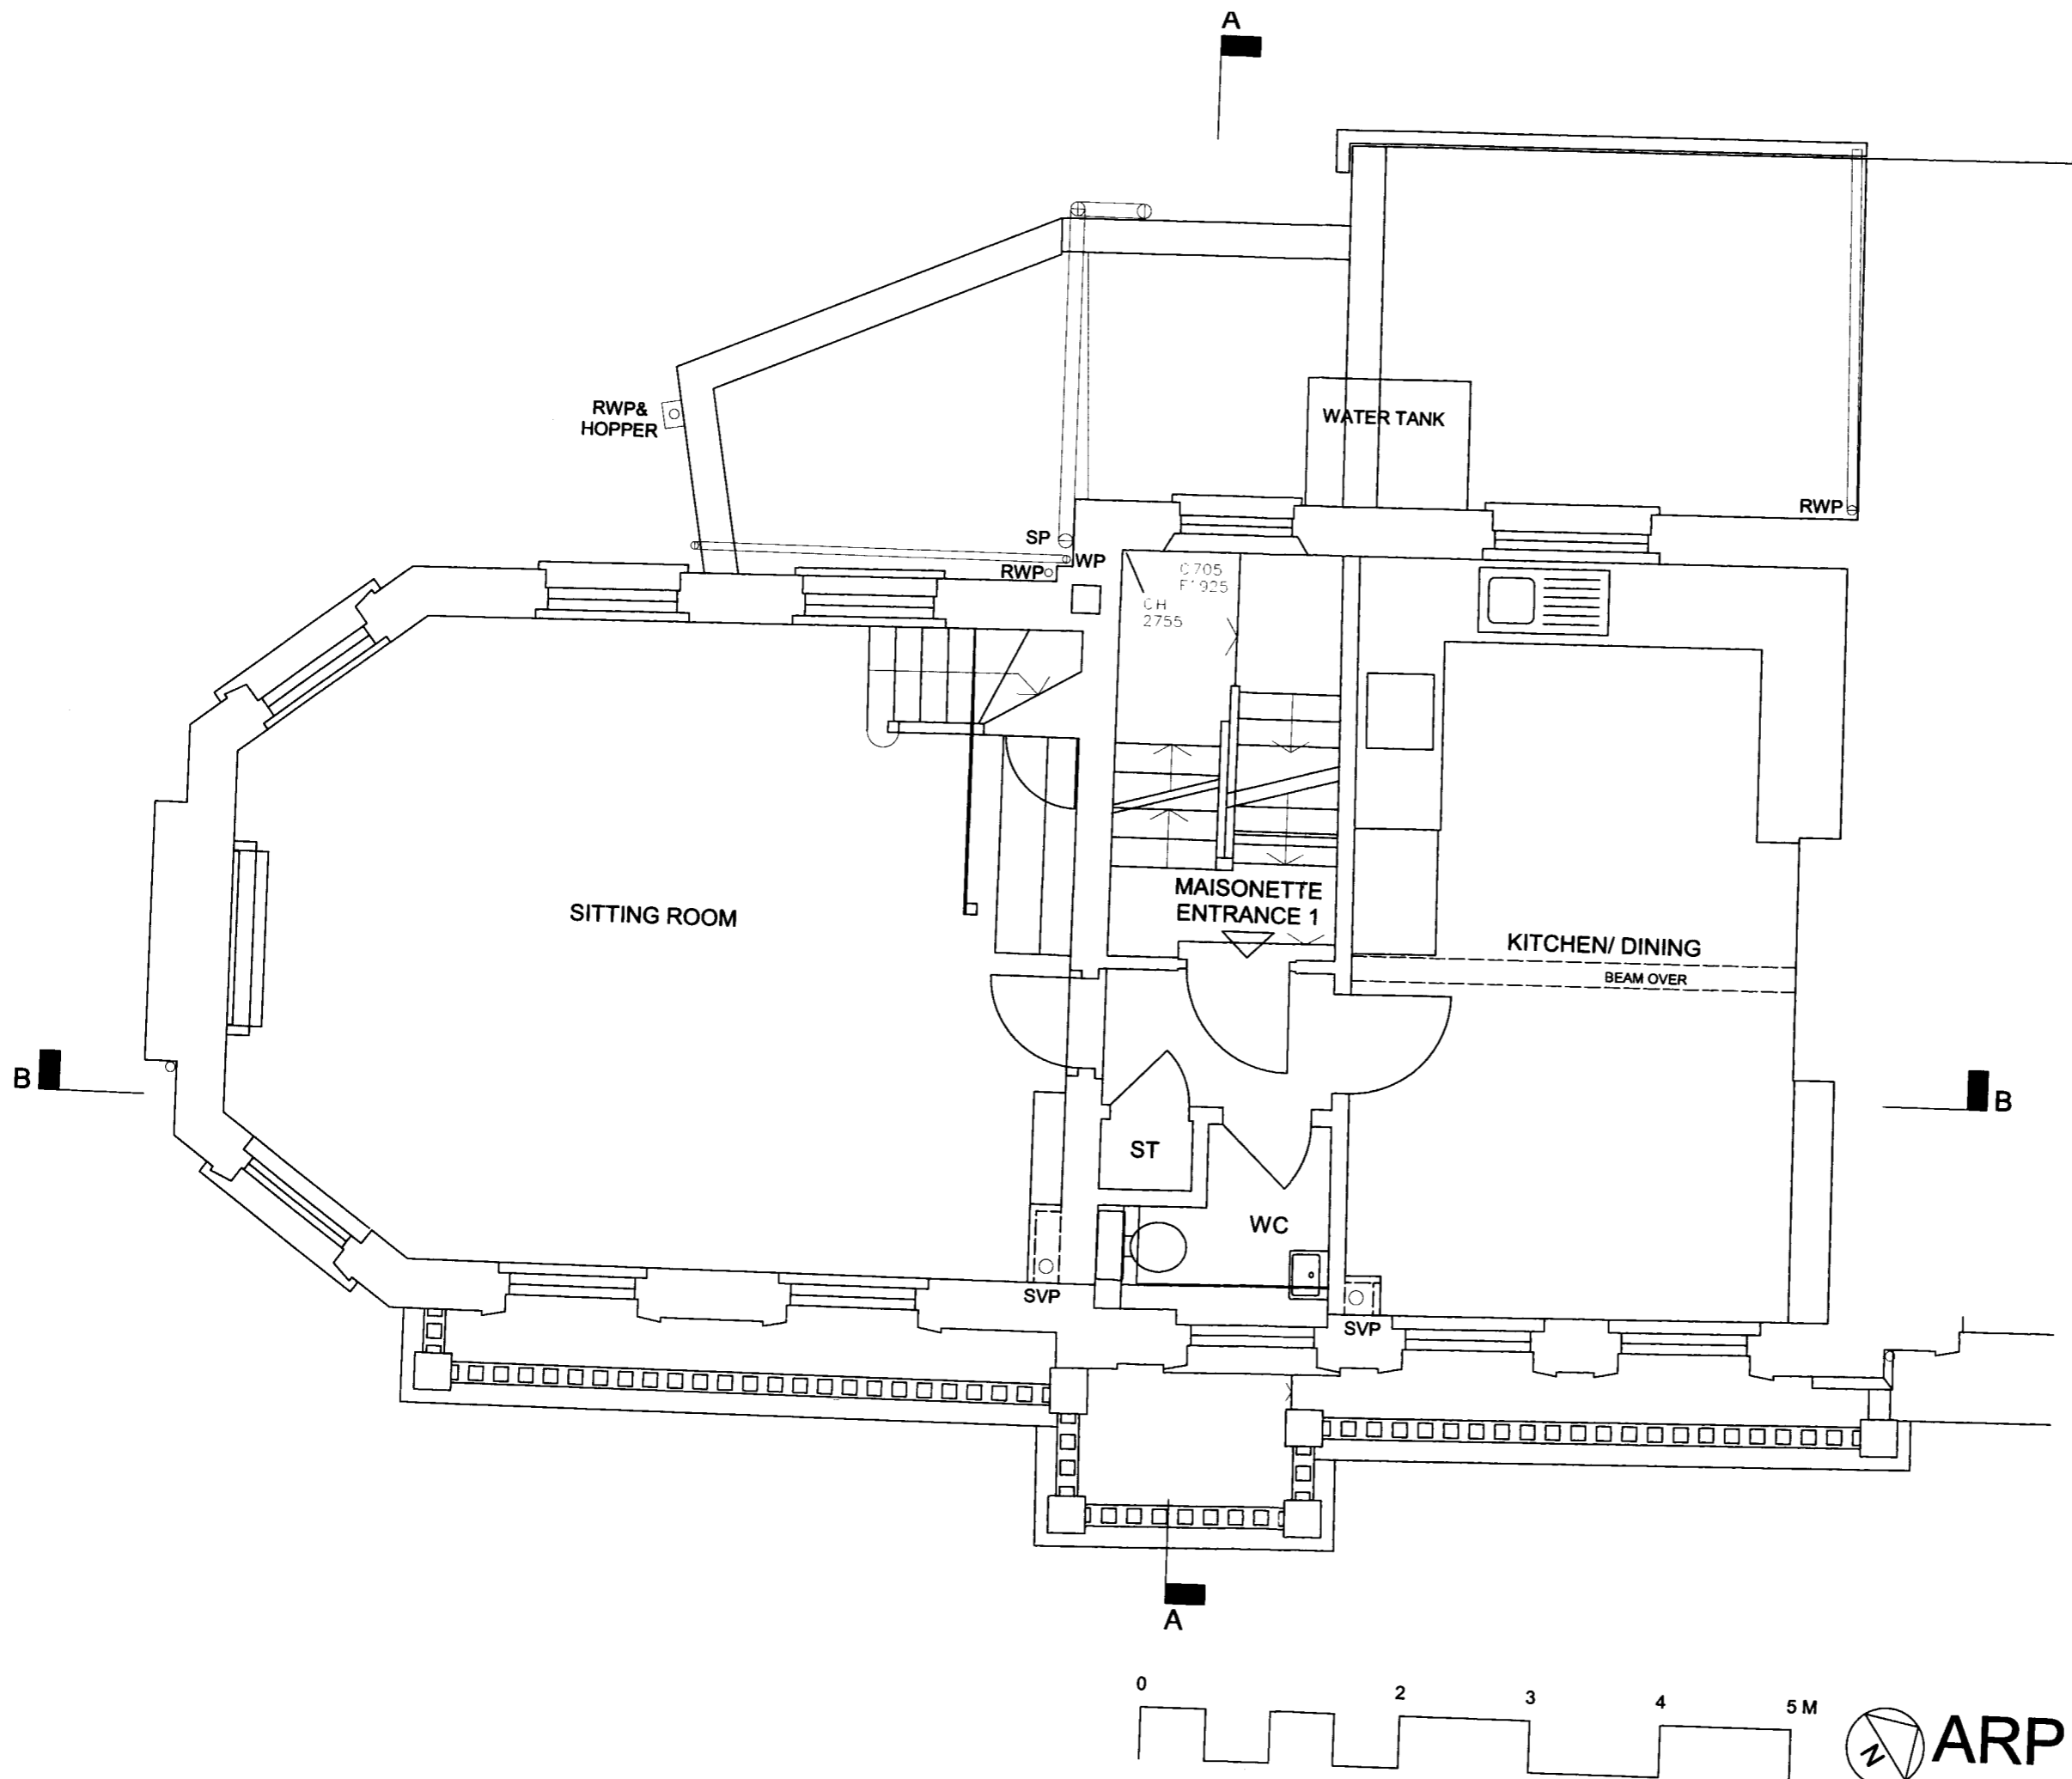

NOTES

1. Do not scale from drawing. use figured dimensions only after checking. Report any discrepancies or omissions to architect before ordering materials or putting work in hand.
2. Where any drawing is to be read in conjunction with any other drawing, including a specialist's drawing, the two drawings shall be cross-checked and any discrepancies in the work shown, including the dimensions, reported to the architect before the work is put in hand.
3. Where work to an existing building is involved, figured dimensions shown on drawings including those of specialists, shall be verified by measurement of the building and any discrepancy reported to the architect before the work is put in hand.

REV A BEAM OVER KITCHEN/ DINING ROOM ANNOTATED 12/08/09

job

33 CHALCOT SQ
LONDON NW1

drawing

FIRST FLOOR PLAN
AS EXISTING

scale
1:50@A3

drawn
EP/SURV

date
10/02/09

drawing number
3245/ EX12

rev
A

client
MR P. HALL

ANTHONY RICHARDSON AND PARTNERS TEL: 020 7485 0991
ARCHITECTS AND QUANTITY SURVEYORS FAX: 020 7482 4622
31 OVAL ROAD CAMDEN TOWN LONDON NW1 7EA EMAIL: mail@arperchitects.co.uk


This drawing is the property of ARP Anthony Richardson & Partners Ltd. Copyright is reserved on them and the drawing is issued on the condition that it is not copied, reproduced, retained or disclosed to any unauthorised person either wholly or in part without the written consent of the Company.

NOTES

1. Do not scale from drawing, use figured dimensions only after checking. Report any discrepancies or omissions to architect before ordering materials or putting work in hand.

2. Where any drawing is to be read in conjunction with any other drawing, including a specialist's drawing, the two drawings shall be cross-checked and any discrepancies in the work shown, including the dimensions, reported to the architect before the work is put in hand.

3. Where work to an existing building is involved, figured dimensions shown on drawings including those of specialists, shall be verified by measurement of the building and any discrepancy reported to the architect before the work is put in hand.

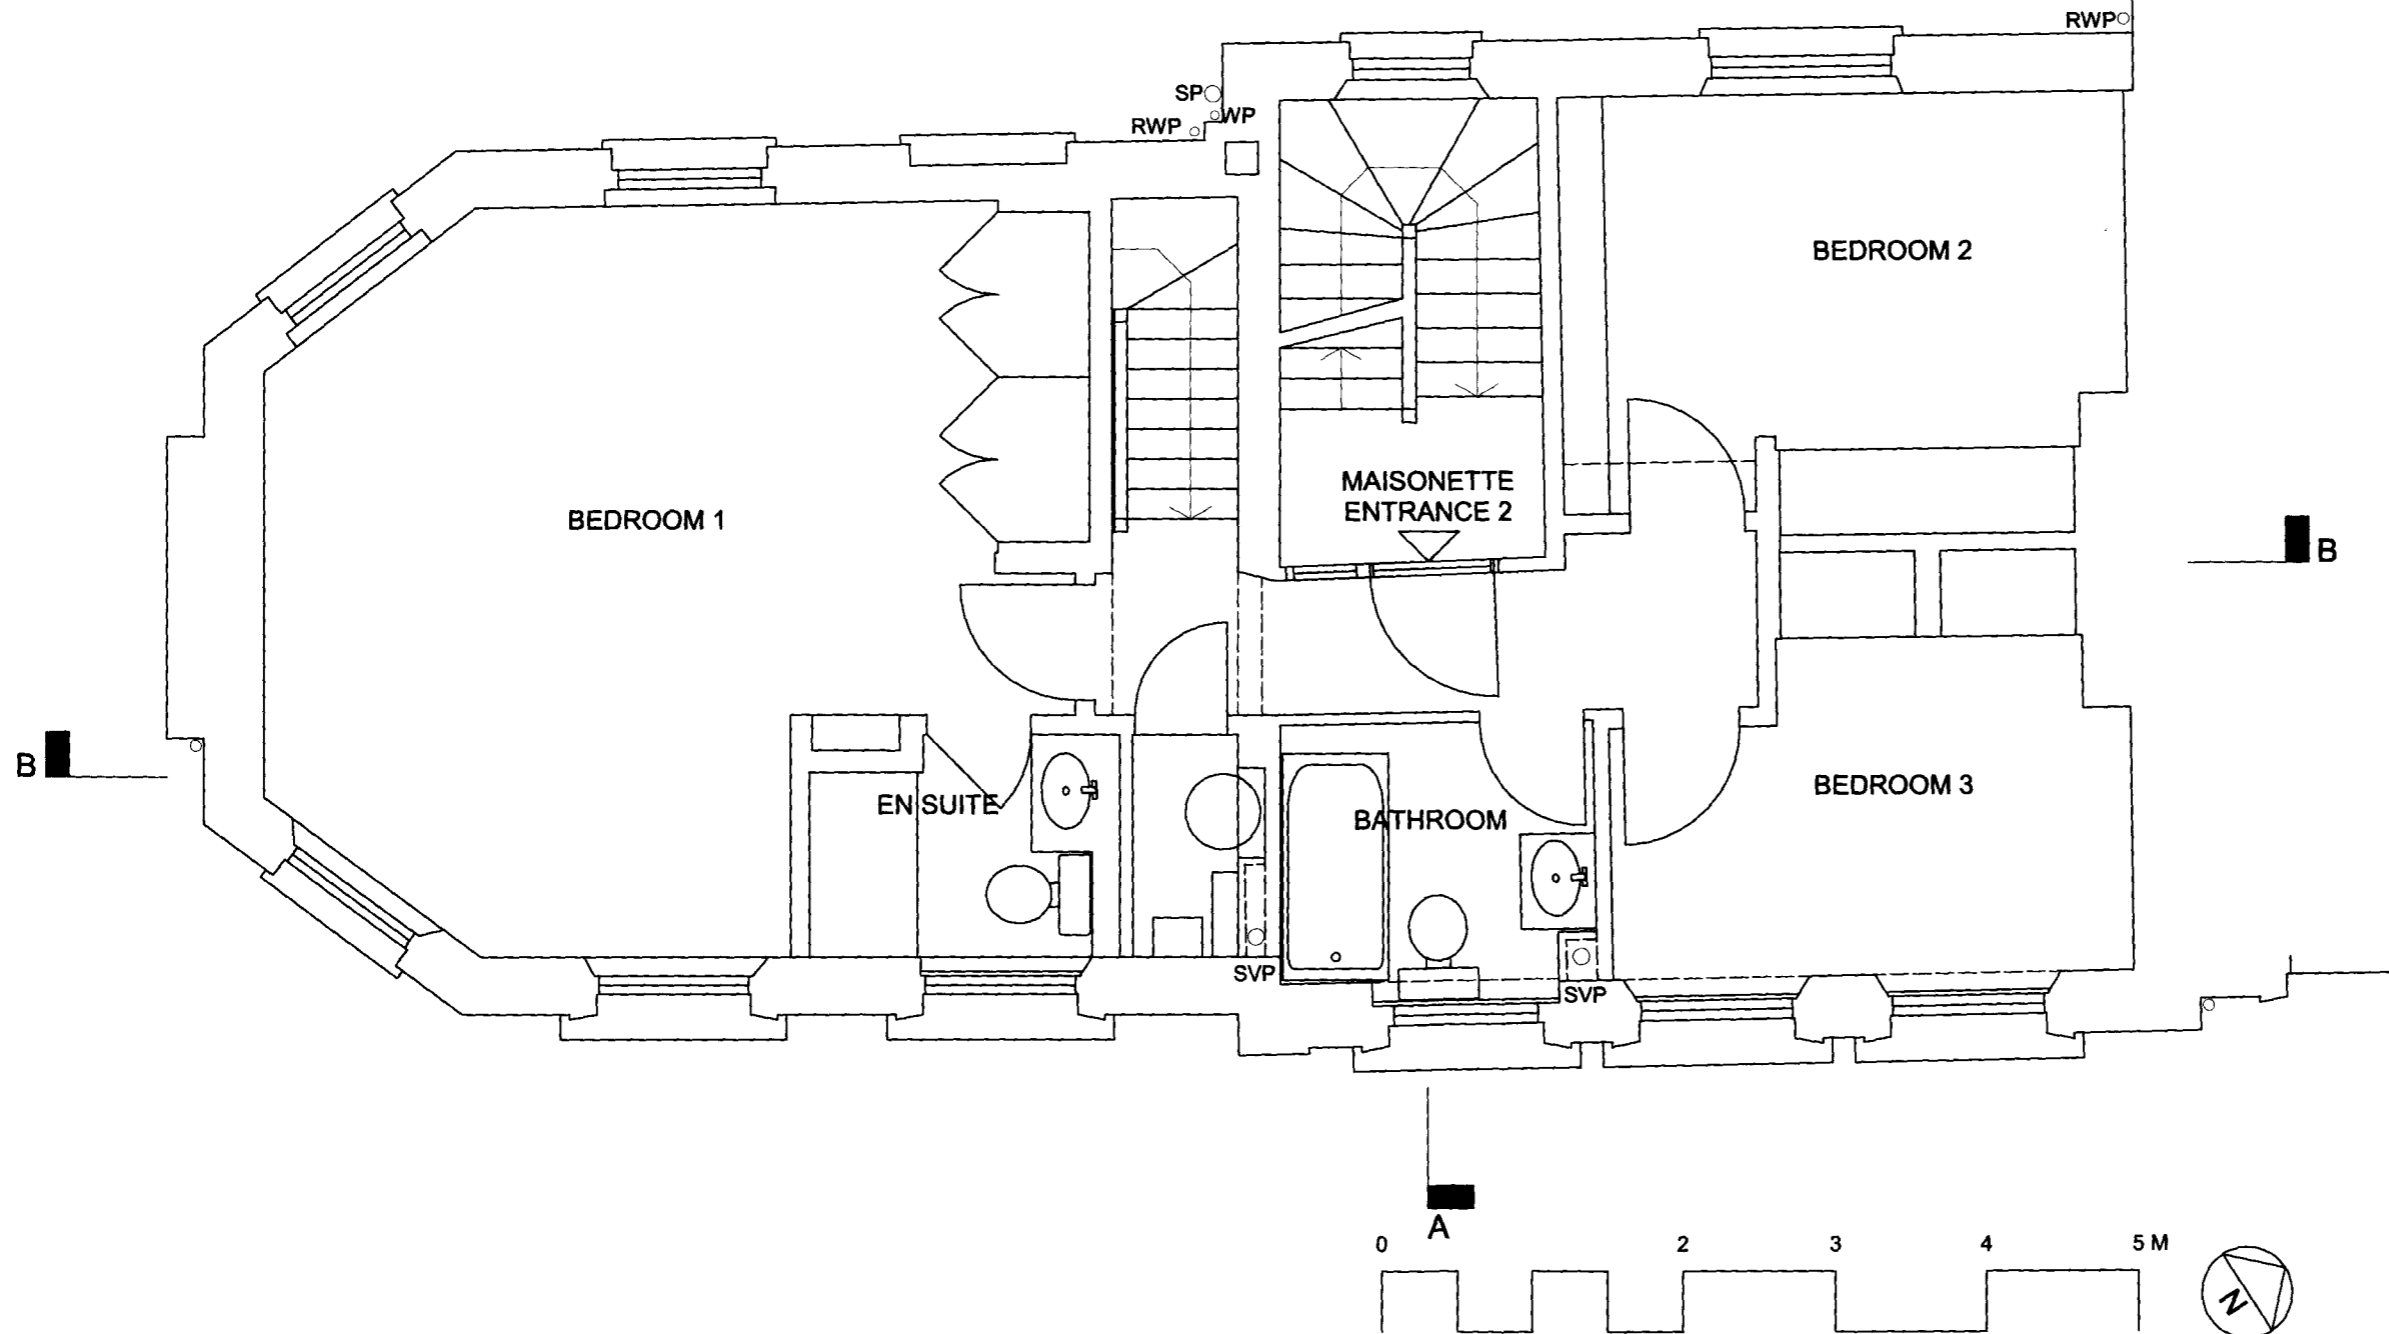

Job		
33 CHALCOT SQ LONDON NW1		
drawing		
SECOND FLOOR PLAN AS EXISTING		
scale	drawn	date
1:50@A3	EP/SURV	10/02/09
drawing number		rev
3245/ EX13		
client		
MR P. HALL		

ARP

ANTHONY RICHARDSON AND PARTNERS TEL: 020 7485 0961
ARCHITECTS AND QUANTITY SURVEYORS FAX: 020 7482 4822
31 OVAL ROAD CAMDEN TOWN LONDON NW1 7EA EMAIL: mail@arparchitects.co.uk


This drawing is the property of ARP Anthony Richardson & Partners Ltd. Copyright is reserved on them and the drawing is issued on the condition that it is not copied, reproduced, retained or disclosed to any unauthorised person either wholly or in part without the written consent of the Company.

NOTES

1. Do not scale from drawing, use figured dimensions only after checking. Report any discrepancies or omissions to architect before ordering materials or putting work in hand.

2. Where any drawing is to be read in conjunction with any other drawing, including a specialist's drawing, the two drawings shall be cross-checked and any discrepancies in the work shown, including the dimensions, reported to the architect before the work is put in hand.

3. Where work to an existing building is involved, figured dimensions shown on drawings including those of specialists, shall be verified by measurement of the building and any discrepancy reported to the architect before the work is put in hand.

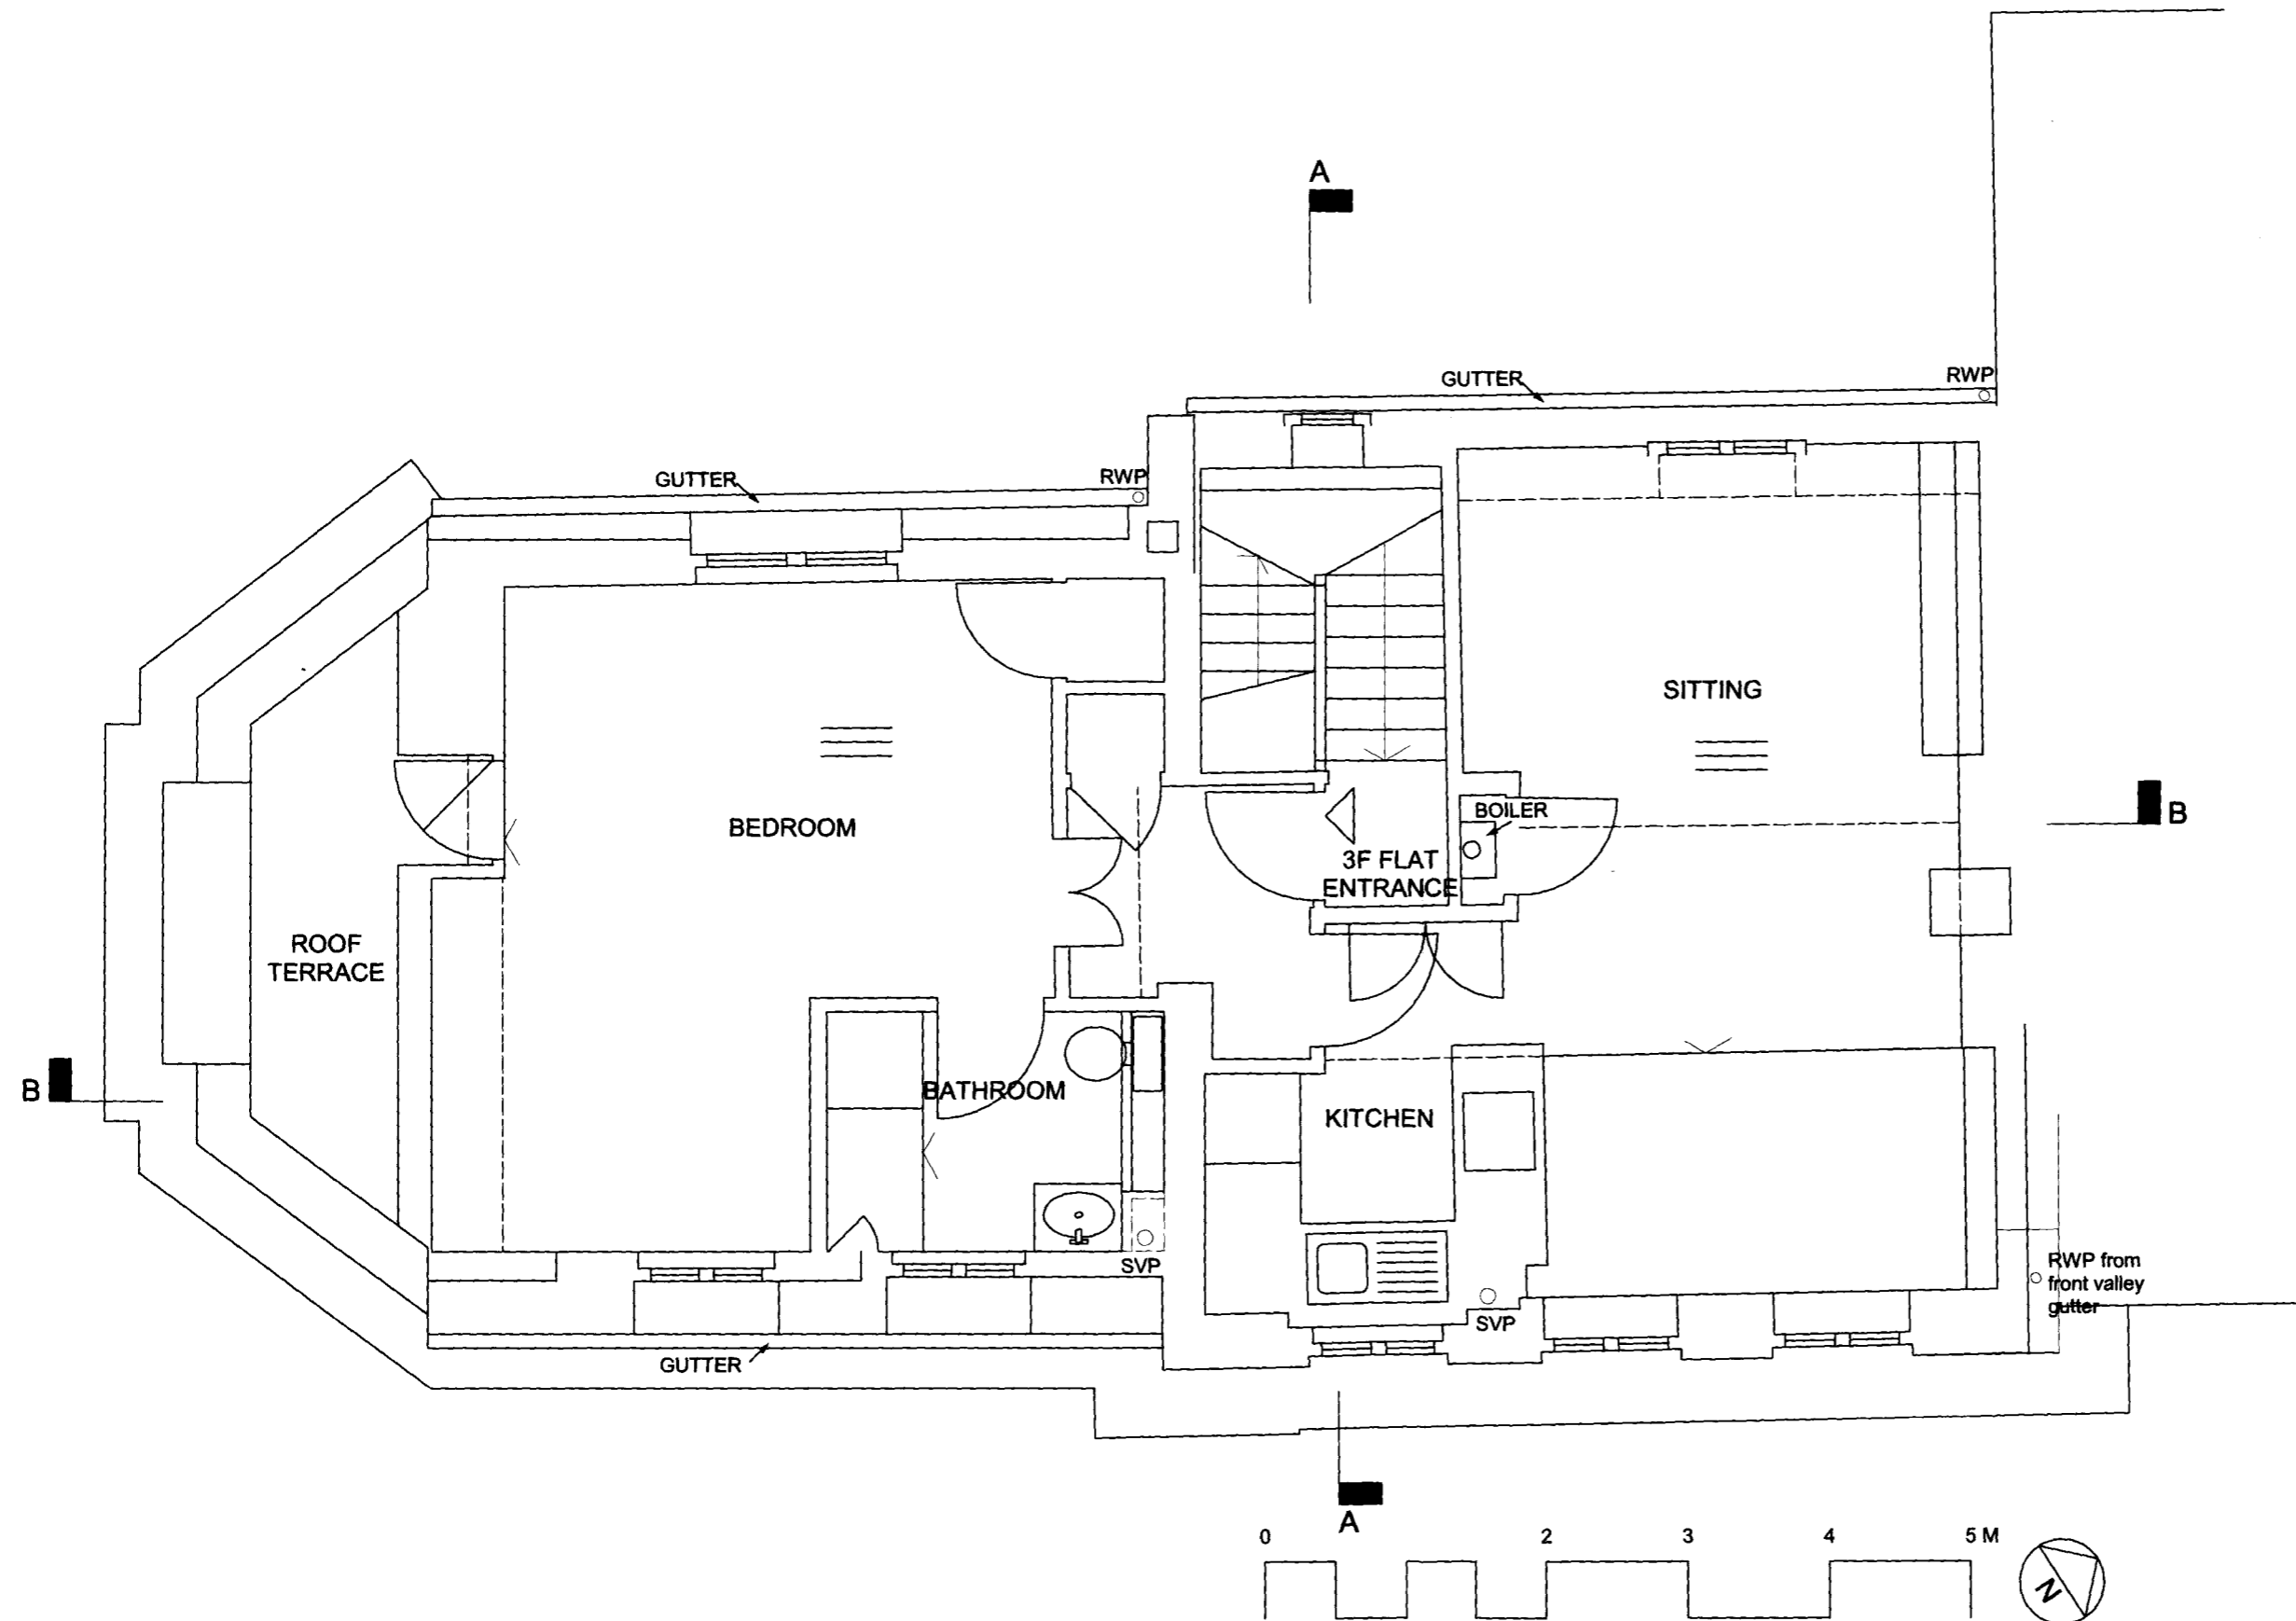


job		
33 CHALCOT SQ LONDON NW1		
drawing		
THIRD FLOOR PLAN AS EXISTING		
scale	drawn	date
1:50@A3	EP/SURV	10/02/09
drawing number		rev
3245/ EX14		
client		
MR P. HALL		

ANTHONY RICHARDSON AND PARTNERS TEL: 020 7485 0991
ARCHITECTS AND QUANTITY SURVEYORS FAX: 020 7482 4822
31 OVAL ROAD CAMDEN TOWN LONDON NW1 7EA EMAIL: mail@arpartners.co.uk

This drawing is the property of ARP Anthony Richardson & Partners Ltd. Copyright is reserved on them and the drawing is issued on the condition that it is not copied, reproduced, retained or disclosed to any unauthorized person either wholly or in part without the written consent of the Company.

ARP

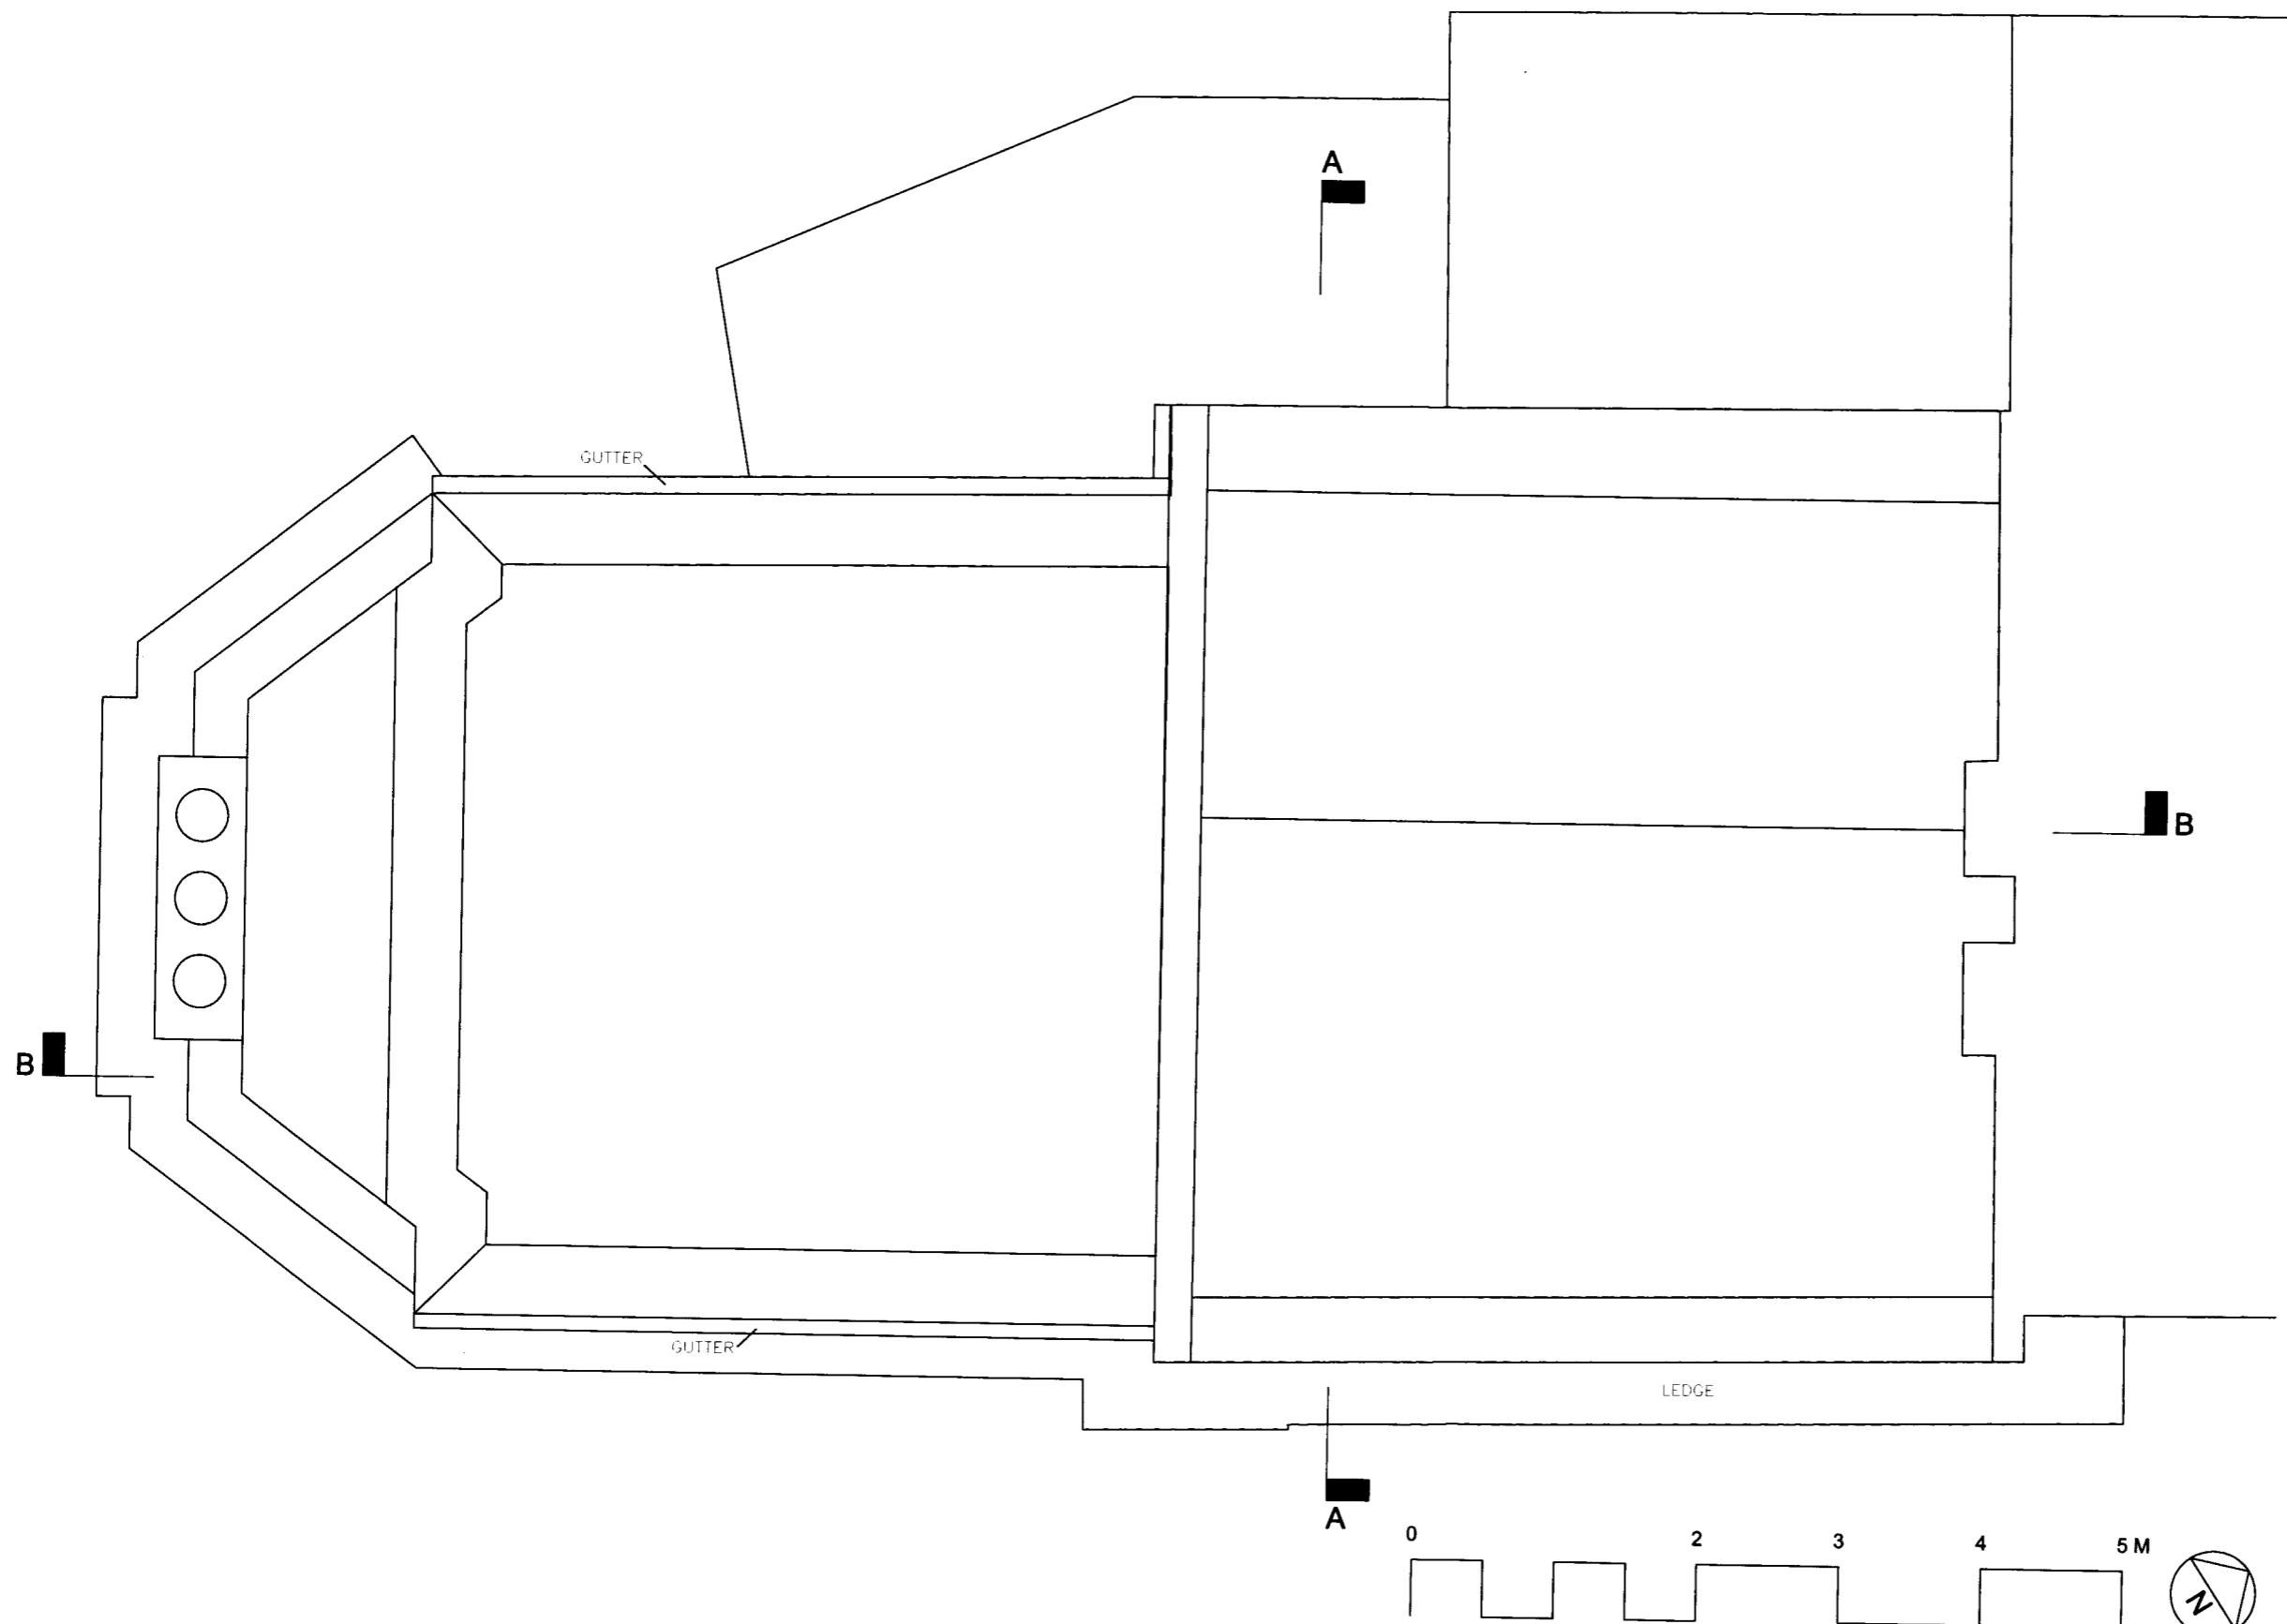

NOTES


1. Do not scale from drawing, use figured dimensions only after checking. Report any discrepancies or omissions to architect before ordering materials or putting work in hand.
2. Where any drawing is to be read in conjunction with any other drawing, including a specialist's drawing, the two drawings shall be cross-checked and any discrepancies in the work shown, including the dimensions, reported to the architect before the work is put in hand.
3. Where work to an existing building is involved, figured dimensions shown on drawings including those of specialists, shall be verified by measurement of the building and any discrepancy reported to the architect before the work is put in hand.

job		
33 CHALCOT SQ LONDON NW1		
drawing		
ROOF PLAN AS EXISTING		
scale	drawn	date
1:50@A3	EP/SURV	10/02/09
drawing number	rev	
3245/ EX15		
client		
MR P. HALL		

ANTHONY RICHARDSON AND PARTNERS TEL: 020 7485 0991
ARCHITECTS AND QUANTITY SURVEYORS FAX: 020 7482 4622
31 OVAL ROAD CAMDEN TOWN LONDON NW1 7EA EMAIL: mail@arpartners.co.uk

This drawing is the property of ARP Anthony Richardson & Partners Ltd. Copyright is reserved on them and the drawing is issued on the condition that it is not copied, reproduced, retained or disclosed to any unauthorised person either wholly or in part without the written consent of the Company.

ARP

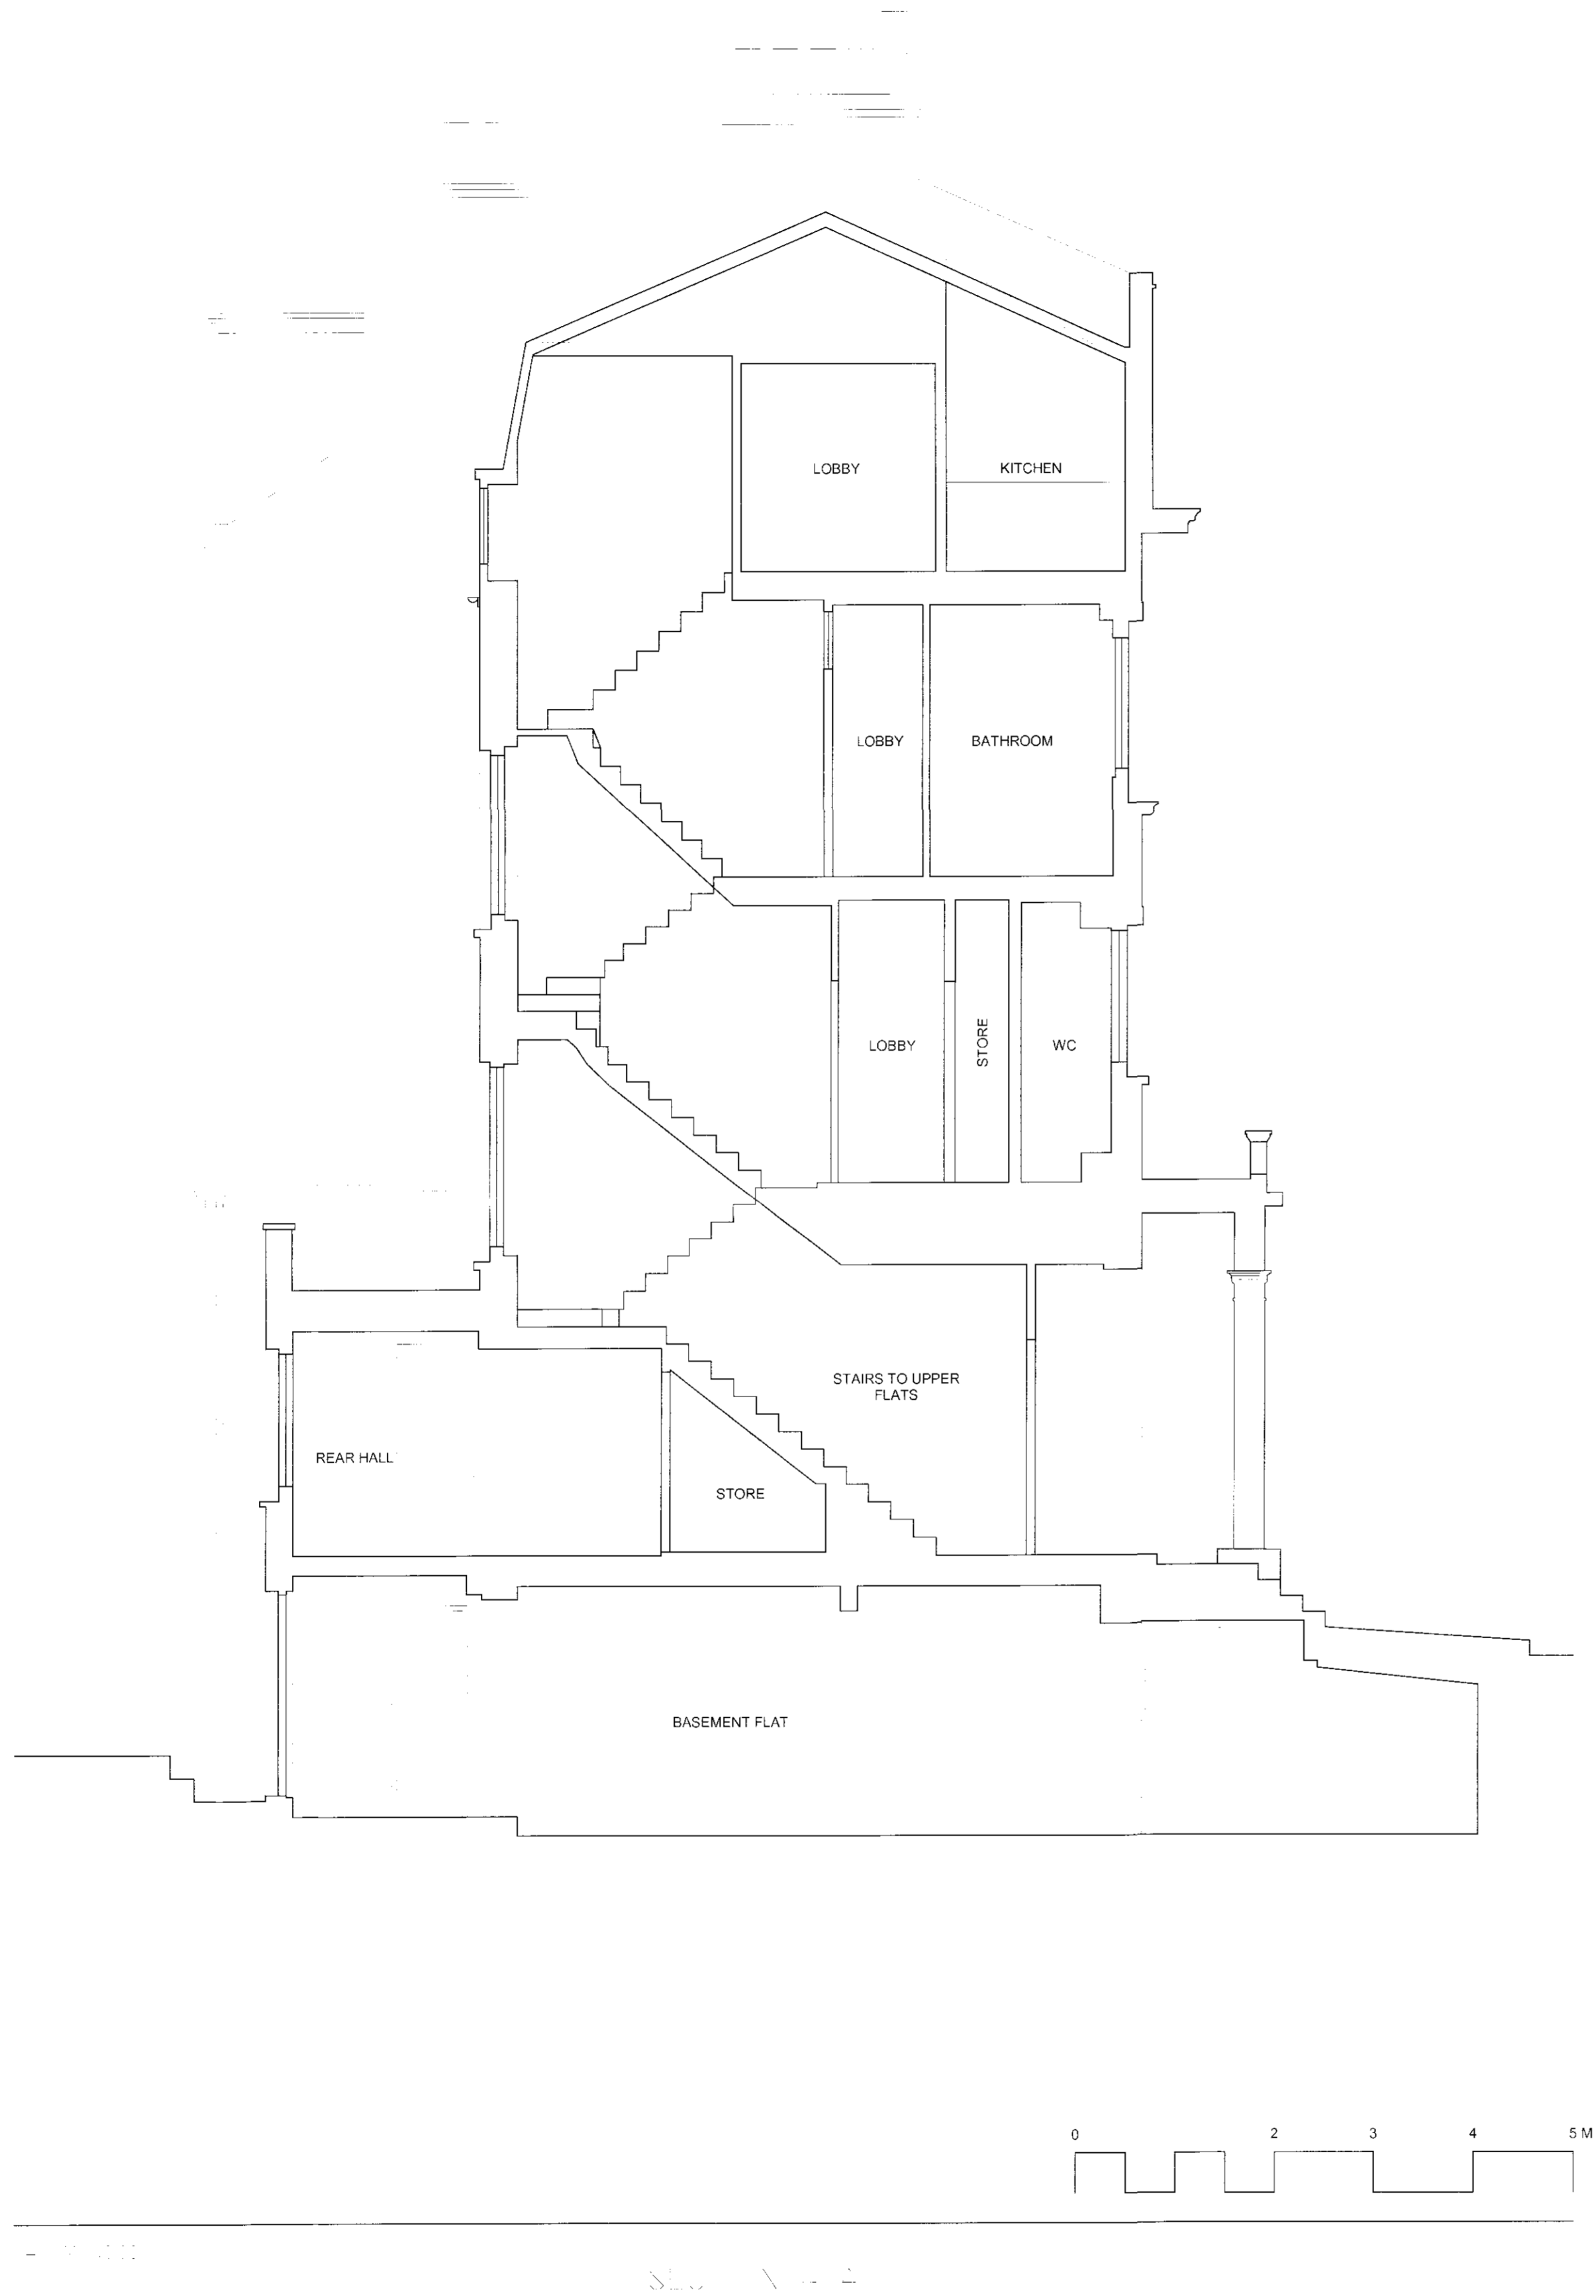

- NOTES**
1. Do not scale from drawing, use figured dimensions only after checking. Report any discrepancies or omissions to architect before ordering materials or putting work in hand.
 2. Where any drawing is to be read in conjunction with any other drawing, including a specialist's drawing, the two drawings shall be cross-checked and any discrepancies in the work shown, including the dimensions, reported to the architect before the work is put in hand.
 3. Where work to an existing building is involved, figured dimensions shown on drawings including those of specialists, shall be verified by measurement of the building and any discrepancy reported to the architect before the work is put in hand.

REV B	DETAIL ADDED	25/09/09
REV A	DWG SCALE REVISED	16/04/09
33 CHALCOT SQUARE LONDON NW1		
Drawing		
SECTION A-A AS EXISTING		
Scale	Drawn	Date
1:50@A1	EP	10/02/09
Drawing number	Rev	
3245 / EX20	B	
Client	MR P. HALL	