


NOTES

1. Do not scale from drawing, use figured dimensions only after checking. Report any discrepancies or omissions to architect before ordering materials or putting work in hand.
2. Where any drawing is to be read in conjunction with any other drawing, including a specialist's drawing, the two drawings shall be cross-checked and any discrepancies in the work shown, including the dimensions, reported to the architect before the work is put in hand.
3. Where work to an existing building is involved, figured dimensions shown on drawings including those of specialists, shall be verified by measurement of the building and any discrepancy reported to the architect before the work is put in hand.

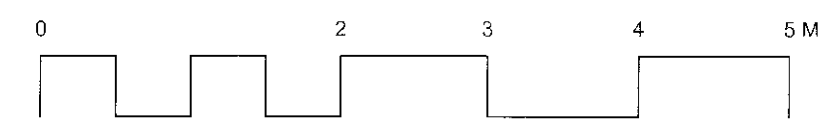


SECTION B-B

REV B	DETAIL ADDED	25/08/09
REV A	DWG SCALE REVISED	16/04/09
33 CHALCOT SQUARE LONDON NW1		
SECTION B-B AS EXISTING		
Scale	Drawn	Date
1:50@A1	EP	10/02/09
Drawing number	Rev	
3245 / EX21	B	
Name MR P. HALL		

This drawing is the property of ARP Anthony Richardson & Partners Ltd. Copying it or reliance on it for any other purpose than that for which it was prepared is prohibited. Reproduction or distribution to any unauthorised person other than the client is prohibited without the written consent of the Company.

NOTES

1. Do not scale from drawing, use figured dimensions only after checking. Report any discrepancies or omissions to architect before ordering materials or putting work in hand.
2. Where any drawing is to be read in conjunction with any other drawing, including a specialist's drawing, the two drawings shall be cross-checked and any discrepancies in the work shown, including the dimensions, reported to the architect before the work is put in hand.
3. Where work to an existing building is involved, figured dimensions shown on drawings including those of specialists, shall be verified by measurement of the building and any discrepancy reported to the architect before the work is put in hand.

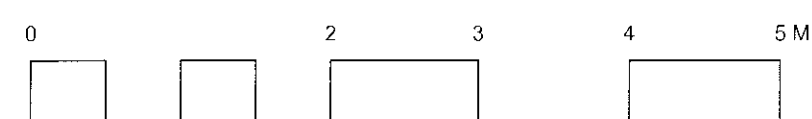

SECTION B-B

REV B DETAIL ADDED 25/08/09
REV A DWG SCALE REVISED 16/04/09

33 CHALCOT SQUARE
LONDON NW1

SECTION B-B
AS EXISTING

Scale: 1:50@A1
Drawing number: 3245 / EX21

Client: MR P. HALL

ARP
ANTHONY RICHARDSON AND PARTNERS TEL: 020 7495 0991
ARCHITECTS AND QUANTITY SURVEYORS FAX: 020 7492 4622
31 OVAL ROAD CAMDEN TOWN LONDON NW1 7SA EMAIL: arp@arparchitects.co.uk

This drawing is the property of ARP Anthony Richardson & Partners Ltd. Copyright is reserved on this and the drawing is issued on the condition that it is not copied, reproduced, retained or published in any way without the written consent of the Company.



NOTES

1. Do not scale from drawing, use figured dimensions only after checking. Report any discrepancies or omissions to architect before ordering materials or putting work in hand.
2. Where any drawing is to be read in conjunction with any other drawing, including a specialist's drawing, the two drawings shall be cross-checked and any discrepancies in the work shown, including the dimensions, reported to the architect before the work is put in hand.
3. Where work to an existing building is involved, figured dimensions shown on drawings including those of specialists, shall be verified by measurement of the building and any discrepancy reported to the architect before the work is put in hand.

REV A	DWG SCALE REVISED	16/04/09
33 CHALCOT SQ LONDON NW1		
FRONT ELEVATION AS EXISTING		
Scale	Drawn	Date
1:50@A1	EP/SURV	10/02/09
Drawing number	Rev	
3245 / EX30	A	
Client MR P. HALL		

ARP

ANTHONY RICHARDSON AND PARTNERS, TEL: 020 7485 0691
 ARCHITECTS AND QUANTITY SURVEYORS, FAX: 020 7482 4622
 31 OVAL ROAD, CANNON TOWN, LONDON, NW1 7EA, EMAIL: arp@arparchitects.co.uk

This drawing is the property of ARP Anthony Richardson & Partners Ltd. Copyright is reserved in this and the drawing is issued on the condition that it is not to be reproduced, stored in a retrieval system, transmitted, or otherwise used in any form without the written consent of the Company.

NOTES

1. Do not scale from drawing, use figured dimensions only after checking. Report any discrepancies or omissions to architect before ordering materials or putting work in hand.

2. Where any drawing is to be read in conjunction with any other drawing, including a specialist's drawing, the two drawings shall be cross-checked and any discrepancies in the work shown, including the dimensions, reported to the architect before the work is put in hand.

3. Where work to an existing building is involved, figured dimensions shown on drawings including those of specialists, shall be verified by measurement of the building and any discrepancy reported to the architect before the work is put in hand.



DR 10/09

SIDE ELEVATION

REV A DWG SCALE REVISED 16/04/09

33 CHALCOT SQ
LONDON NW1

SIDE ELEVATION
AS EXISTING

Scale	Drawn	Date
1:50@A1	EP/SURV	10/02/09

Drawing Number	Rev
3245 / EX31	A

MR P. HALL

ARP

ANTHONY RICHARDSON AND PARTNERS TEL: 020 7495 0991
ARCHITECTS AND QUANTITY SURVEYORS FAX: 020 7495 4822
31 OVAL ROAD CAMDEN TOWN LONDON NW1 7EA EMAIL: mrh@arparchitects.co.uk

This drawing is the property of ARP Anthony Richardson & Partners Ltd. Copyright is reserved on them and the drawing is issued on the condition that it is not copied, reproduced, altered or disseminated by any unauthorised person either wholly or in part without the written consent of the Company.


NOTES

1. Do not scale from drawing, use figured dimensions only after checking. Report any discrepancies or omissions to architect before ordering materials or putting work in hand.
2. Where any drawing is to be read in conjunction with any other drawing, including a specialist's drawing, the two drawings shall be cross-checked and any discrepancies in the work shown, including the dimensions, reported to the architect before the work is put in hand.
3. Where work to an existing building is involved, figured dimensions shown on drawings including those of specialists, shall be verified by measurement of the building and any discrepancy reported to the architect before the work is put in hand.



24/02/09

REAR ELEVATION

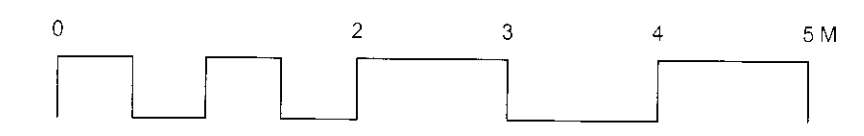

REV A	DWG SCALE REVISED	16/04/09
33 CHALCOT SQ LONDON NW1		
REAR ELEVATION AS EXISTING		
Scale	Drawn	Date
1:50@A1	EP/SURV	10/02/09
3245 / EX32	rev	A
MR P. HALL		

ARP


ANTHONY RICHARDSON AND PARTNERS TEL: 020 7425 9561
ARCHITECTS AND QUANTITY SURVEYORS FAX: 020 7492 4022
31 GYAL ROAD CAMDEN TOWN LONDON NW1 7EA EMAIL: mail@arparchitects.co.uk

This drawing is the property of ARP Anthony Richardson & Partners Ltd. Copyright is reserved © 1999 and the drawing is issued on the condition that it is not to be reproduced, stored or transmitted in any unauthorised person, either wholly or in part without the written consent of the Company.



NOTES

1. Do not scale from drawing, use figured dimensions only after checking. Report any discrepancies or omissions to architect before ordering materials or putting work in hand.
2. Where any drawing is to be read in conjunction with any other drawing, including a specialist's drawing, the two drawings shall be cross-checked and any discrepancies in the work shown, including the dimensions, reported to the architect before the work is put in hand.
3. Where work to an existing building is involved, figured dimensions shown on drawings including those of specialists, shall be verified by measurement of the building and any discrepancy reported to the architect before the work is put in hand.

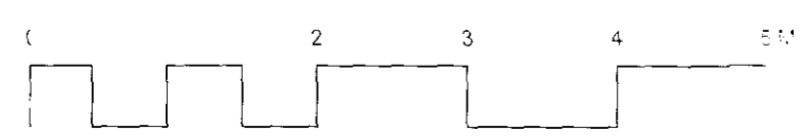

REV A	DWG SCALE REVISED	16/04/09
33 CHALCOT SQ LONDON NW1		
FRONT ELEVATION FROM ROAD AS EXISTING		
Scale	Drawn	Date
1:50@A1	EP/SURV	10/02/09
3245 / EX40		A
MR P. HALL		


ARP

ANTHONY RICHARDSON AND PARTNERS TEL: 020 7488 0991
ARCHITECTS AND QUANTITY SURVEYORS FAX: 020 7482 4622
31 CHALCOT GARDEN TOWN, LONDON, NW1 7EA EMAIL: arp@arph.co.uk

We warrant the property of ARP Architects & Quantity Surveyors, members of their staff and the drawing is issued in the full and complete possession of the client and the client shall be responsible for the accuracy of the information provided 

NOTES

1. Do not scale from drawing, use figured dimensions only after checking. Report any discrepancies or omissions to architect before ordering materials or putting work in hand.
2. Where any drawing is to be read in conjunction with any other drawing, including a specialist's drawing, the two drawings shall be cross-checked and any discrepancies in the work shown, including the dimensions, reported to the architect before the work is put in hand.
3. Where work to an existing building is involved, figured dimensions shown on drawings including those of specialists, shall be verified by measurement of the building and any discrepancy reported to the architect before the work is put in hand.

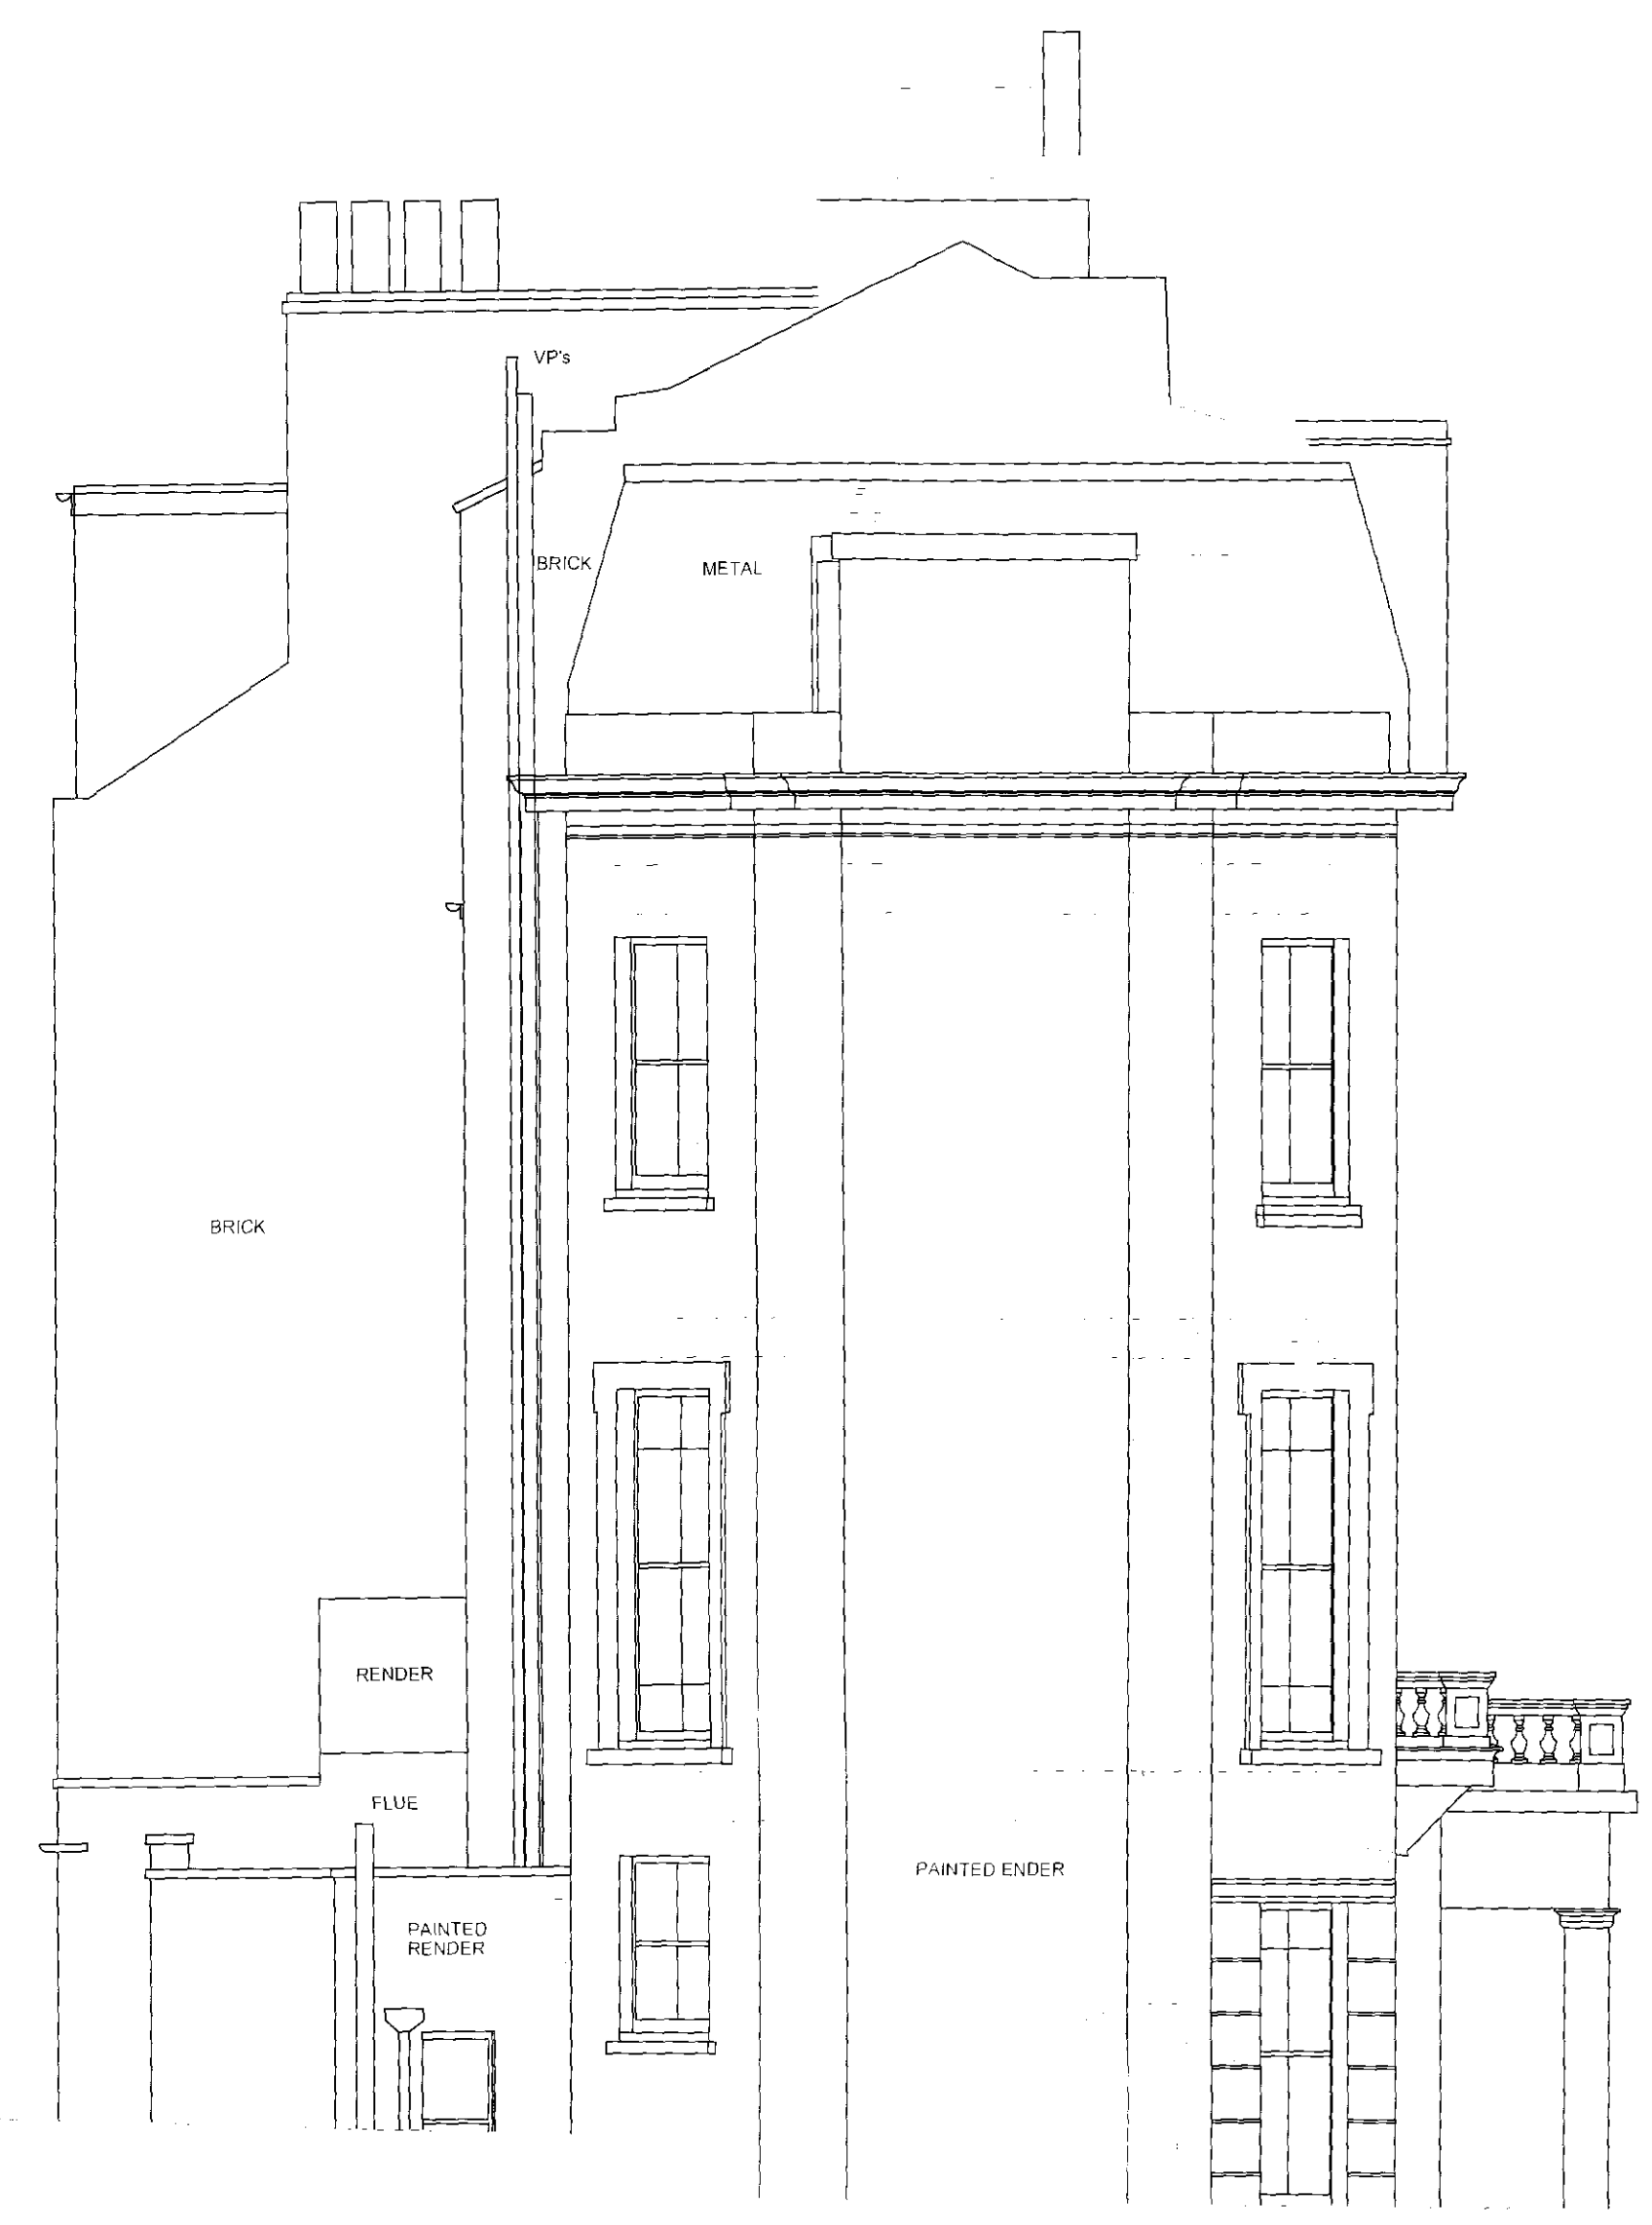

REV A	DWG SCALE REVISED	16/04/09
33 CHALCOT SQ LONDON NW1		
PROJECT SIDE ELEVATION FROM ROAD AS EXISTING		
SCALE	DATE	DATE
1:50@A1	EP/SURV	10/02/09
DRAWING NUMBER	REV	
3245 / EX41	A	
DRAWN BY MR P. HALL		

ARP
 ANTHONY RICHARDSON AND PARTNERS TEL: 020 7436 0965
 ARCHITECTS AND QUANTITY SURVEYORS FAX: 020 7436 4622
 31 OVAL ROAD CAMDEN TOWN LONDON NW1 7EA EMAIL: info@arparchitects.co.uk

This drawing is the property of Anthony Richardson & Partners Ltd. Copyright is reserved on this and the drawing is stored in the archive that it is not to be copied, reproduced, published or any unauthorised use without the written consent of the Company.

NOTES

1. Do not scale from drawing, use figured dimensions only after checking. Report any discrepancies or omissions to architect before ordering materials or putting work in hand.
2. Where any drawing is to be read in conjunction with any other drawing, including a specialist's drawing, the two drawings shall be cross-checked and any discrepancies in the work shown, including the dimensions, reported to the architect before the work is put in hand.
3. Where work to an existing building is involved, figured dimensions shown on drawings including those of specialists, shall be verified by measurement of the building and any discrepancy reported to the architect before the work is put in hand.



REAR ELEVATION

REV A	DWG SCALE REVISED	16/04/09
33 CHALCOT SQ LONDON NW1		
REAR ELEVATION FROM ROAD AS EXISTING		
Scale	1:50@A1	Date
Drawn by	EP/SURV	10/02/09
Checked by	3245 / EX42	Rev
Client	MR P. HALL	A

ARP

ANTHONY RICHARDSON AND PARTNERS TEL: 020 7486 0999
ARCHITECTS AND QUANTITY SURVEYORS FAX: 020 7482 4622
31 OVAL ROAD GARDEN TOWN LONDON NW1 7EA EMAIL: mail@arparchitects.co.uk

This drawing is the property of ARP Anthony Richardson & Partners Ltd. Copyright is reserved in this drawing and the drawing is issued on the condition that it is not copied, reproduced, altered or transmitted in any way without the prior written consent of the architect.