


FIRST FLOOR
New self contained two bedroom flat

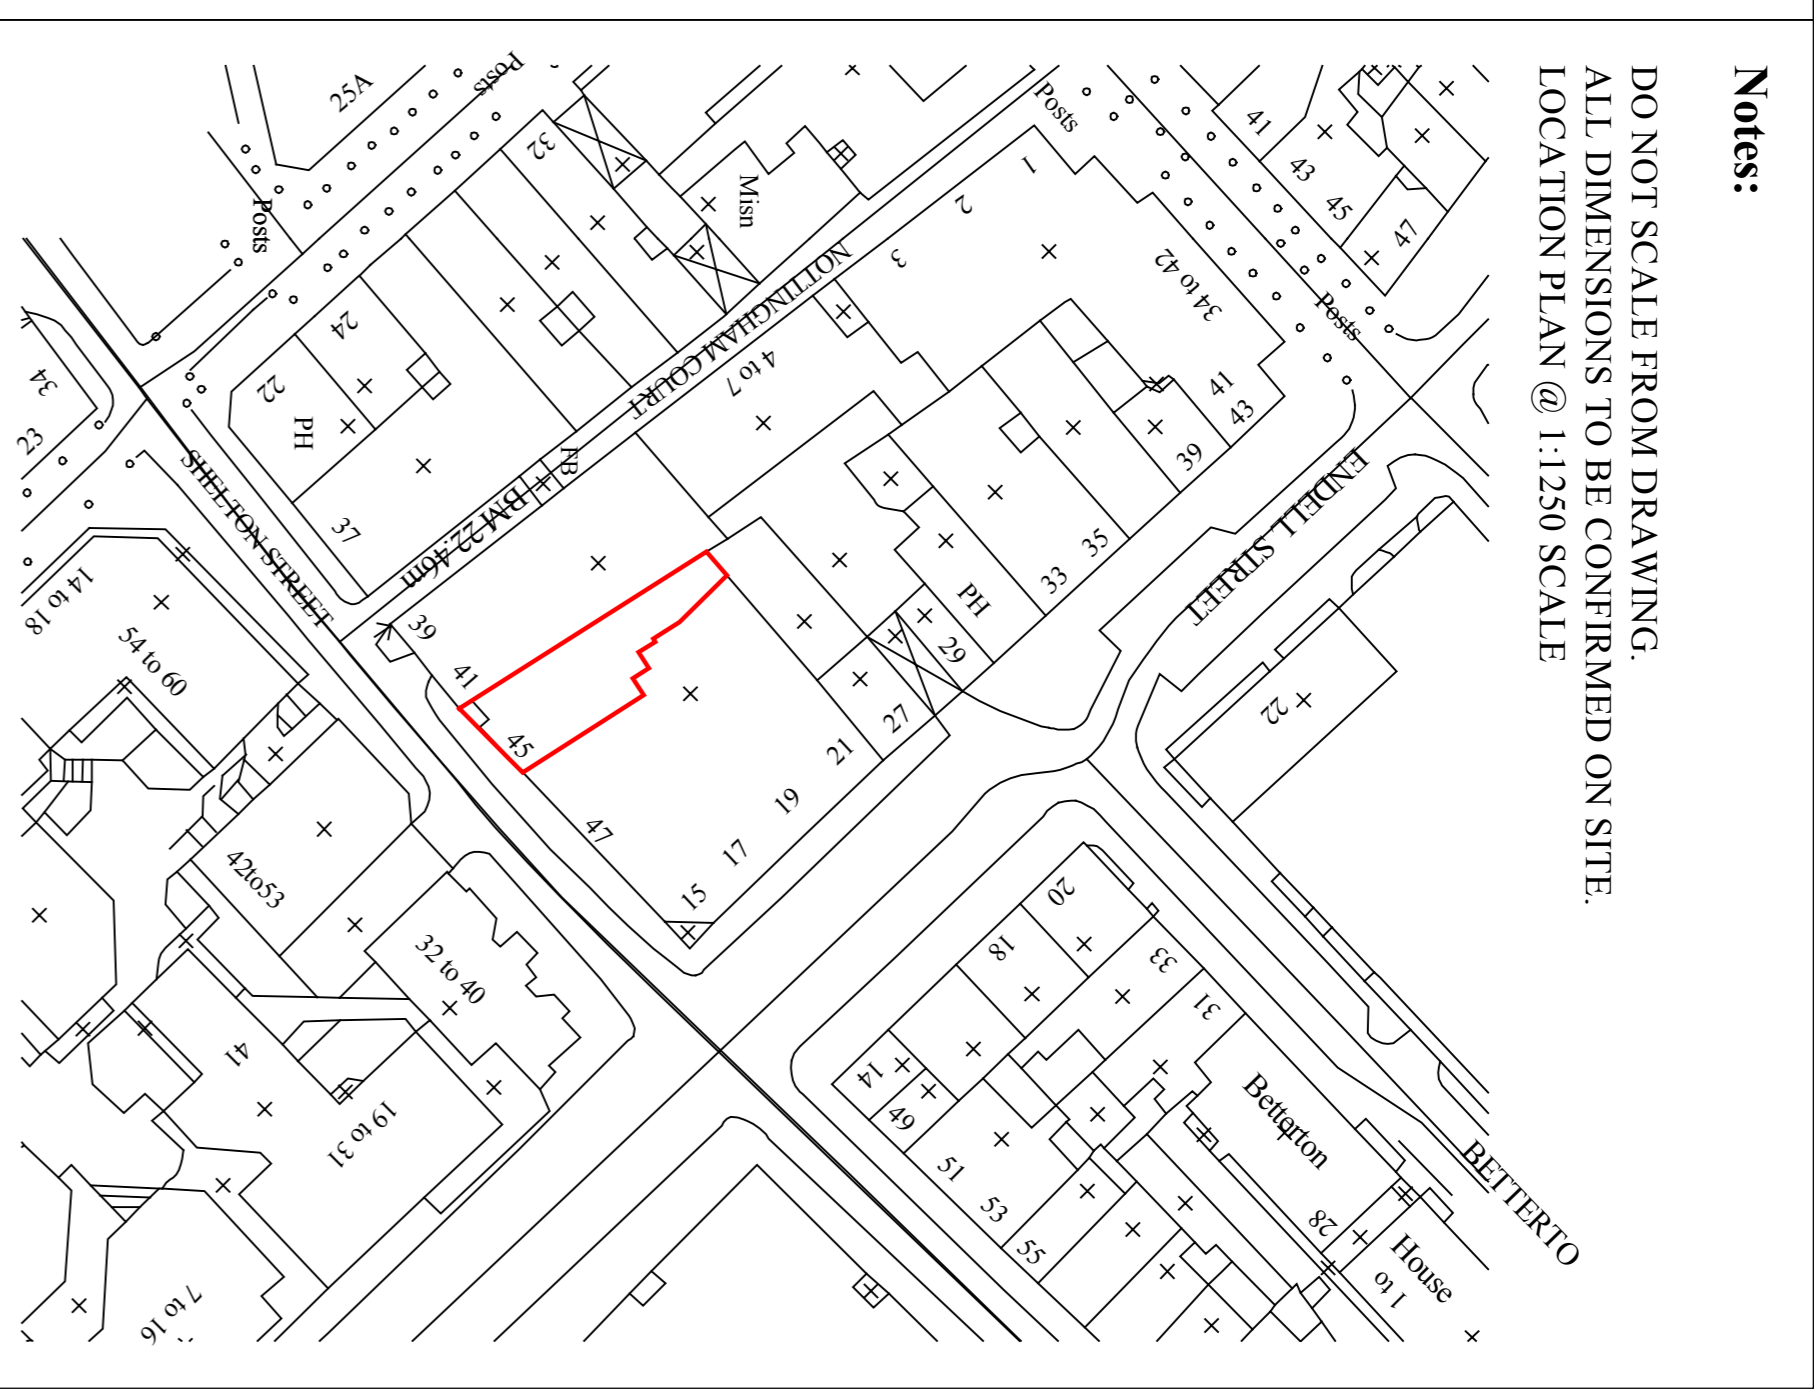

Notes:
DO NOT SCALE FROM DRAWING.
ALL DIMENSIONS TO BE CONFIRMED ON SITE.
LOCATION PLAN @ 1:1250 SCALE

- revD 24-09-2009 1st floor balconies shown.
- revC 01-09-2009 Ground floor blocked up opening removed.
Waste pipes through retail unit.
- revB 29-06-2009 Address revised.
- revA 24-06-2009 En-suites added.

Ground & First Floor Plans as Proposed

ADDRESS	
43 Shelton Street London WC2	
PROJECT NAME	
Alterations	
CLIENT	
Shaftesbury Covent Garden Ltd	
DATE	April 2009
SCALE	1:100 @ A3 1:50 @ A1
DRAWING NO.	



1 SANDWICH STREET
LONDON WC1H 9PF
Tel: (020) 7591 7100 Fax: (020) 7591 7121

19S25-02p
revD

43 Shelton Street
KERB
45 Shelton Street

NEW DOOR
ENTRANCE TO FLATS

LIGHT
WELL

DISABLED WC

Living Room

Kitchen

Storage

Bedroom

Bedroom

WC

En-suite shower room


En-suite shower room

Wardrobe

Wardrobe


Wardrobe

Wardrobe

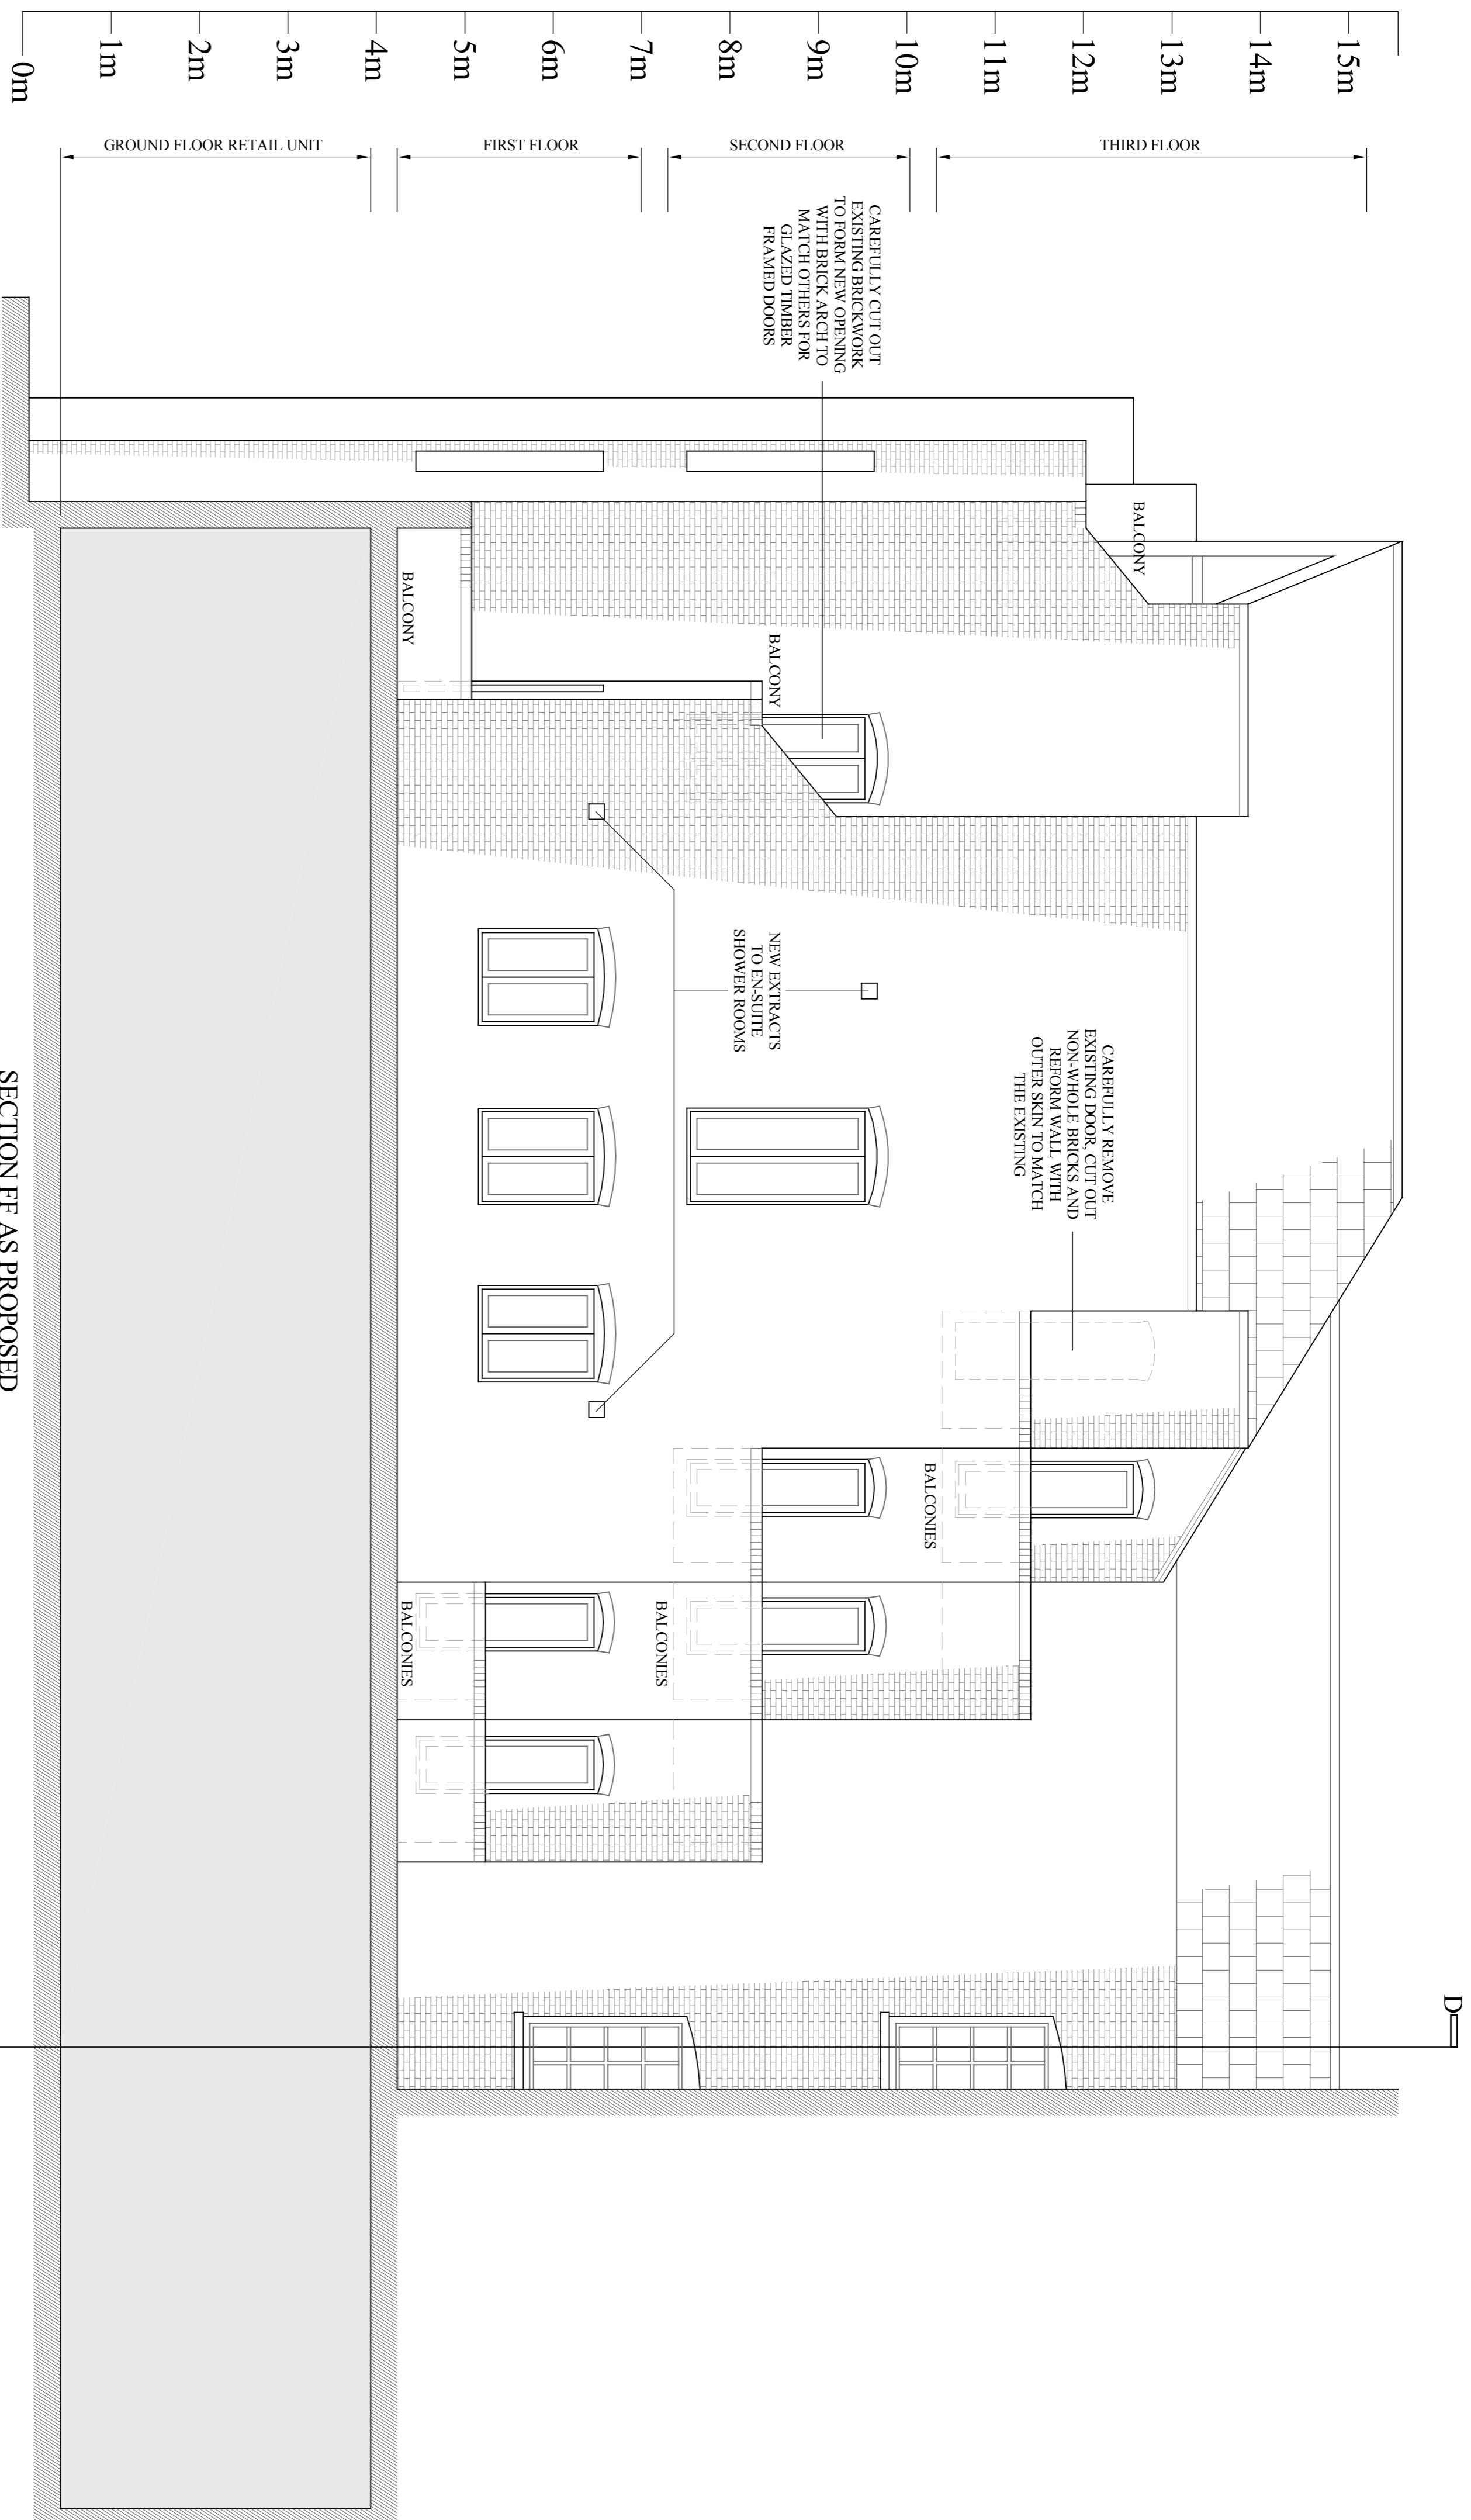

SECTION FF AS PROPOSED

Notes:
 DO NOT SCALE FROM DRAWING.
 ALL DIMENSIONS TO BE CONFIRMED ON SITE.
 rev A 29-06-2009 Address revised
 rev B 24-09-2009 3rd floor door removed

DRAWING TITLE		Section FF as Proposed	
ADDRESS		43 Shelton Street London WC2	
PROJECT NAME		Alterations	
DATE	June 2009	SCALE	1:100 @ A3 1:50 @ A1
CLIENT	Shafesbury Covent Garden Ltd		
DRAWING NO.		19525-09p rev B	
 1 SANDWICH STREET LONDON WC1H 9PF Tel: (020) 7391 7100 Fax: (020) 7391 7121			