



LOCATION PLAN 1:2500

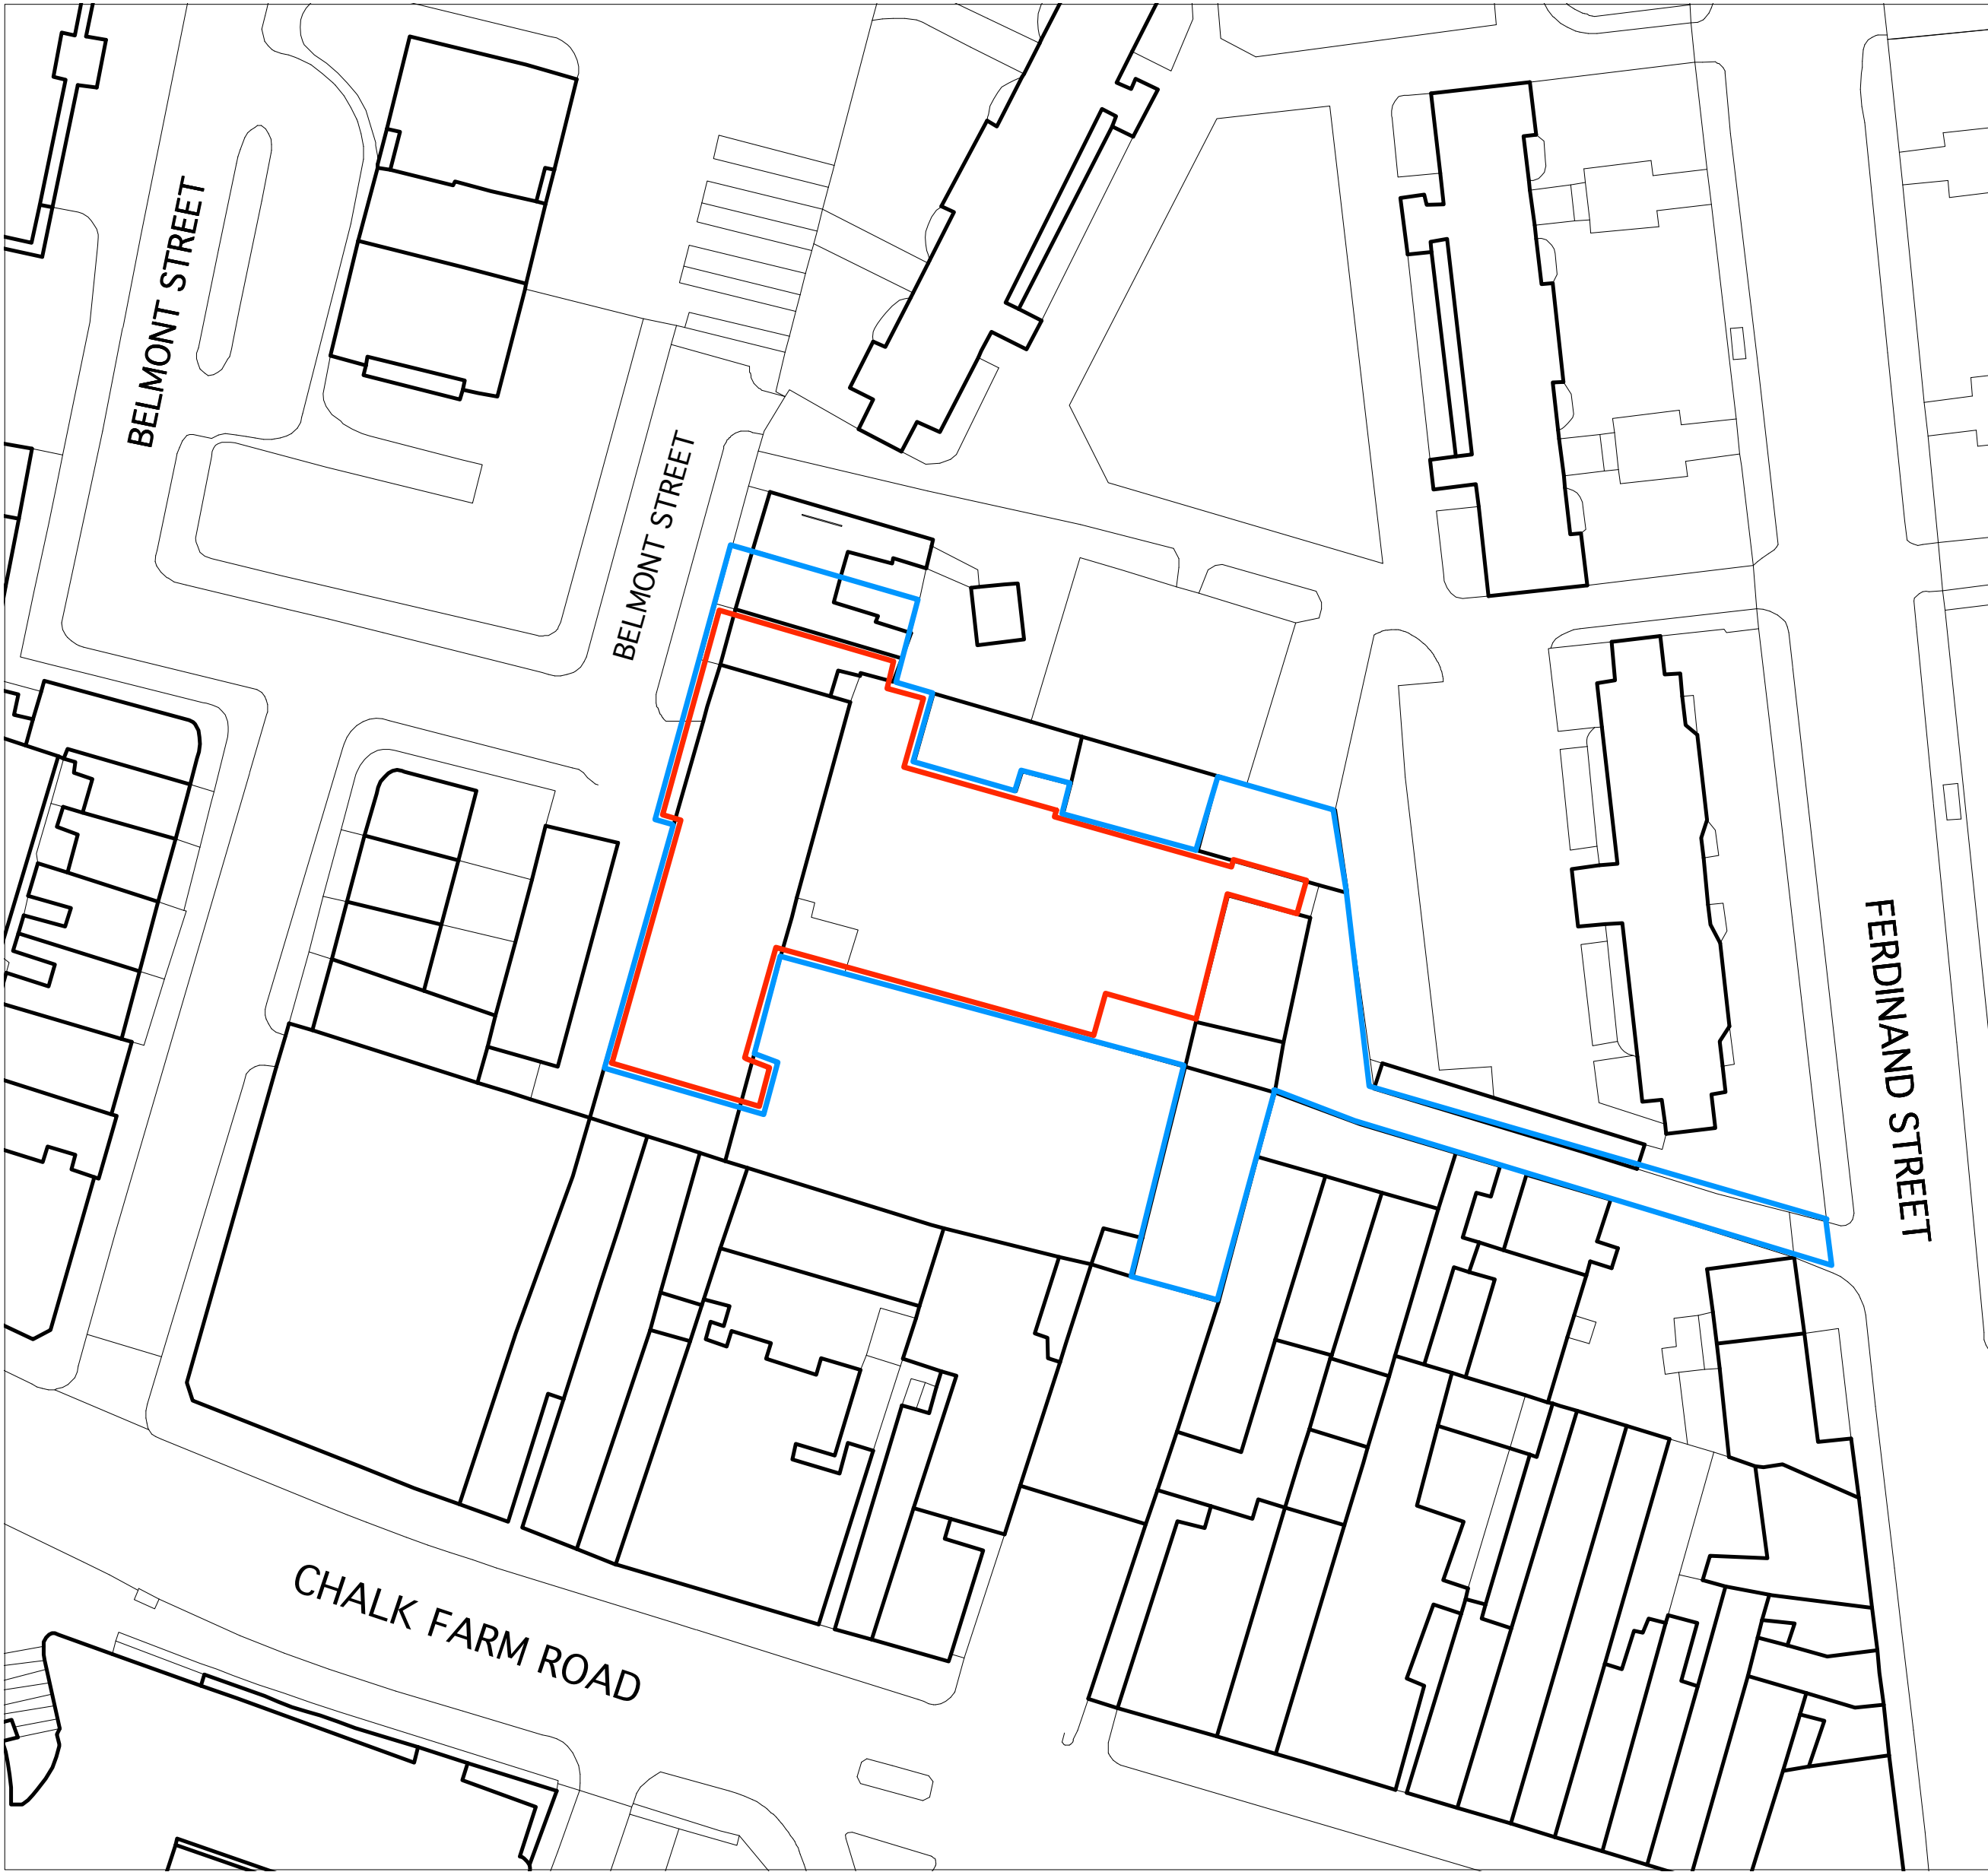

EXISTING SITE PLAN 1:500

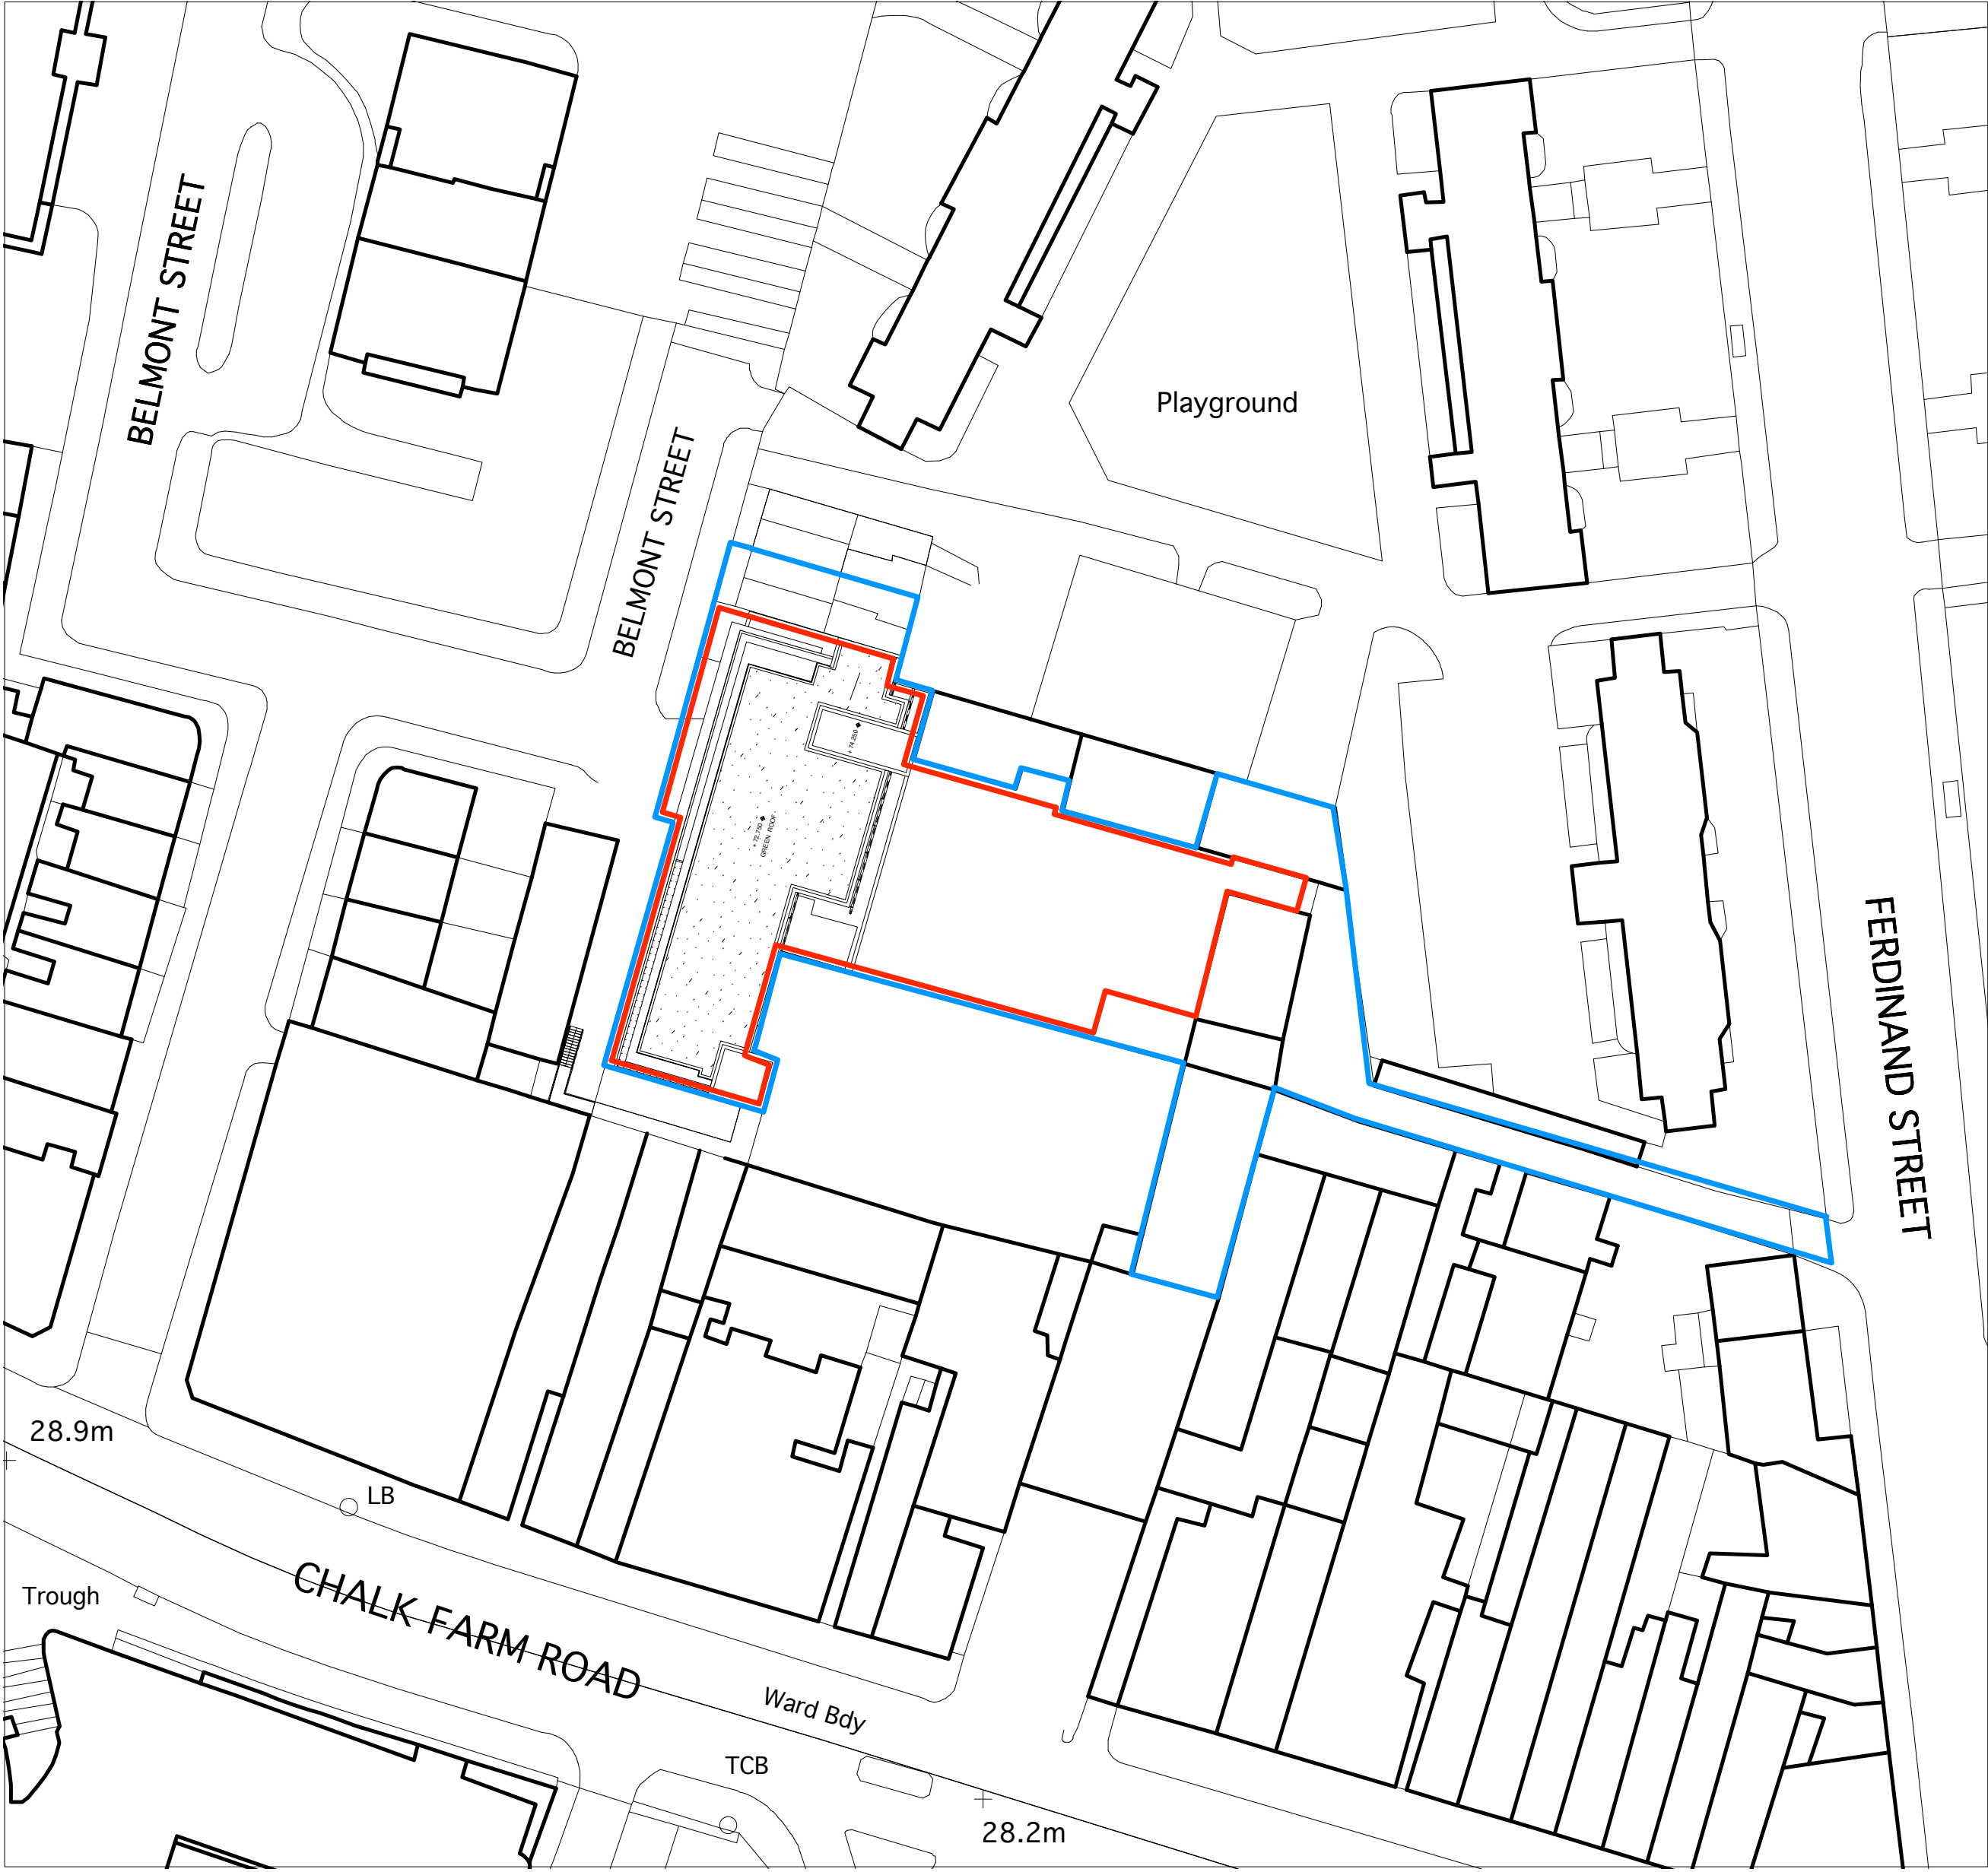

PROPOSED SITE PLAN 1:500

This drawing, the work of architecture to which it relates, and any notes relating to them are protected by copyright. To the extent that this is a design document it is, in addition, protected by design right. All rights in them are reserved. They are provided for your information about the application only. No part of them or any design to which they relate may be reproduced in any form or any means without the prior written permission of Fairview New Homes Limited, except as expressly permitted by law. The doing of any unauthorised act in relation to them may result in both a civil claim and criminal prosecution.

© john pardey architects

cad file:

Notes

KEY:
— APPLICATION SITE
— LAND OWNED BY APPLICANT

rev | date | initials | description

drawing:
LOCATION PLAN + SITE PLAN -
EXISTING AND PROPOSED
project:
0710-BELMONT STREET
drawing no: revision:
0710-150
status:
PLANNING
scale @ A1/A3: date:
1:2500 JUNE 2009
1:500

JOHN PARDEY ARCHITECTS

beck farm studio
st leonards road
east and
lymington
hampshire
SO41 5SR

t 01590 626465
f 01590 626547

mail@johnpardeyarchitects.com
www.johnpardeyarchitects.com

JPA Support Ltd. reg in england 449 0655. vat 656 588 581.

PLANNING

