




Existing 2nd floor

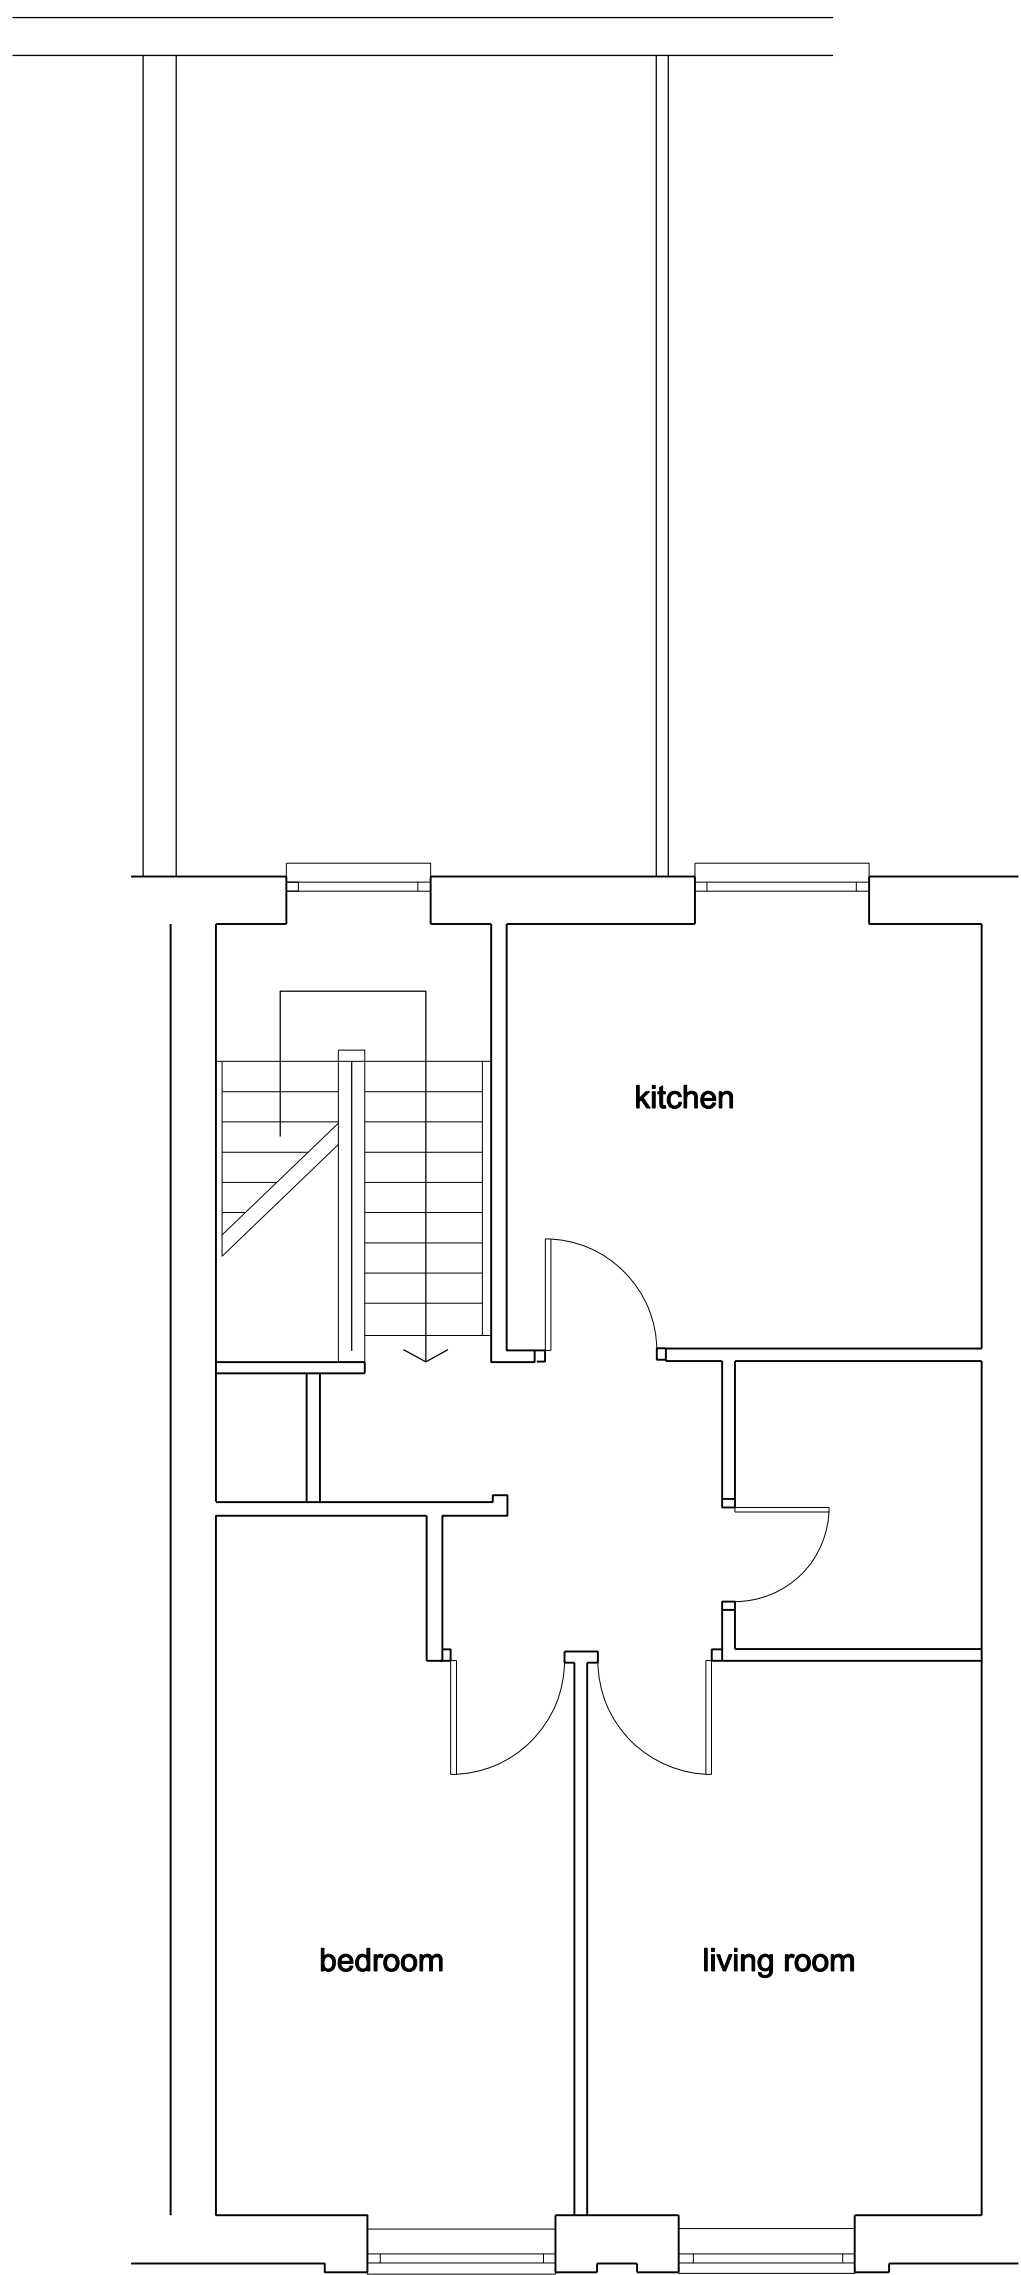


Existing 3rd floor

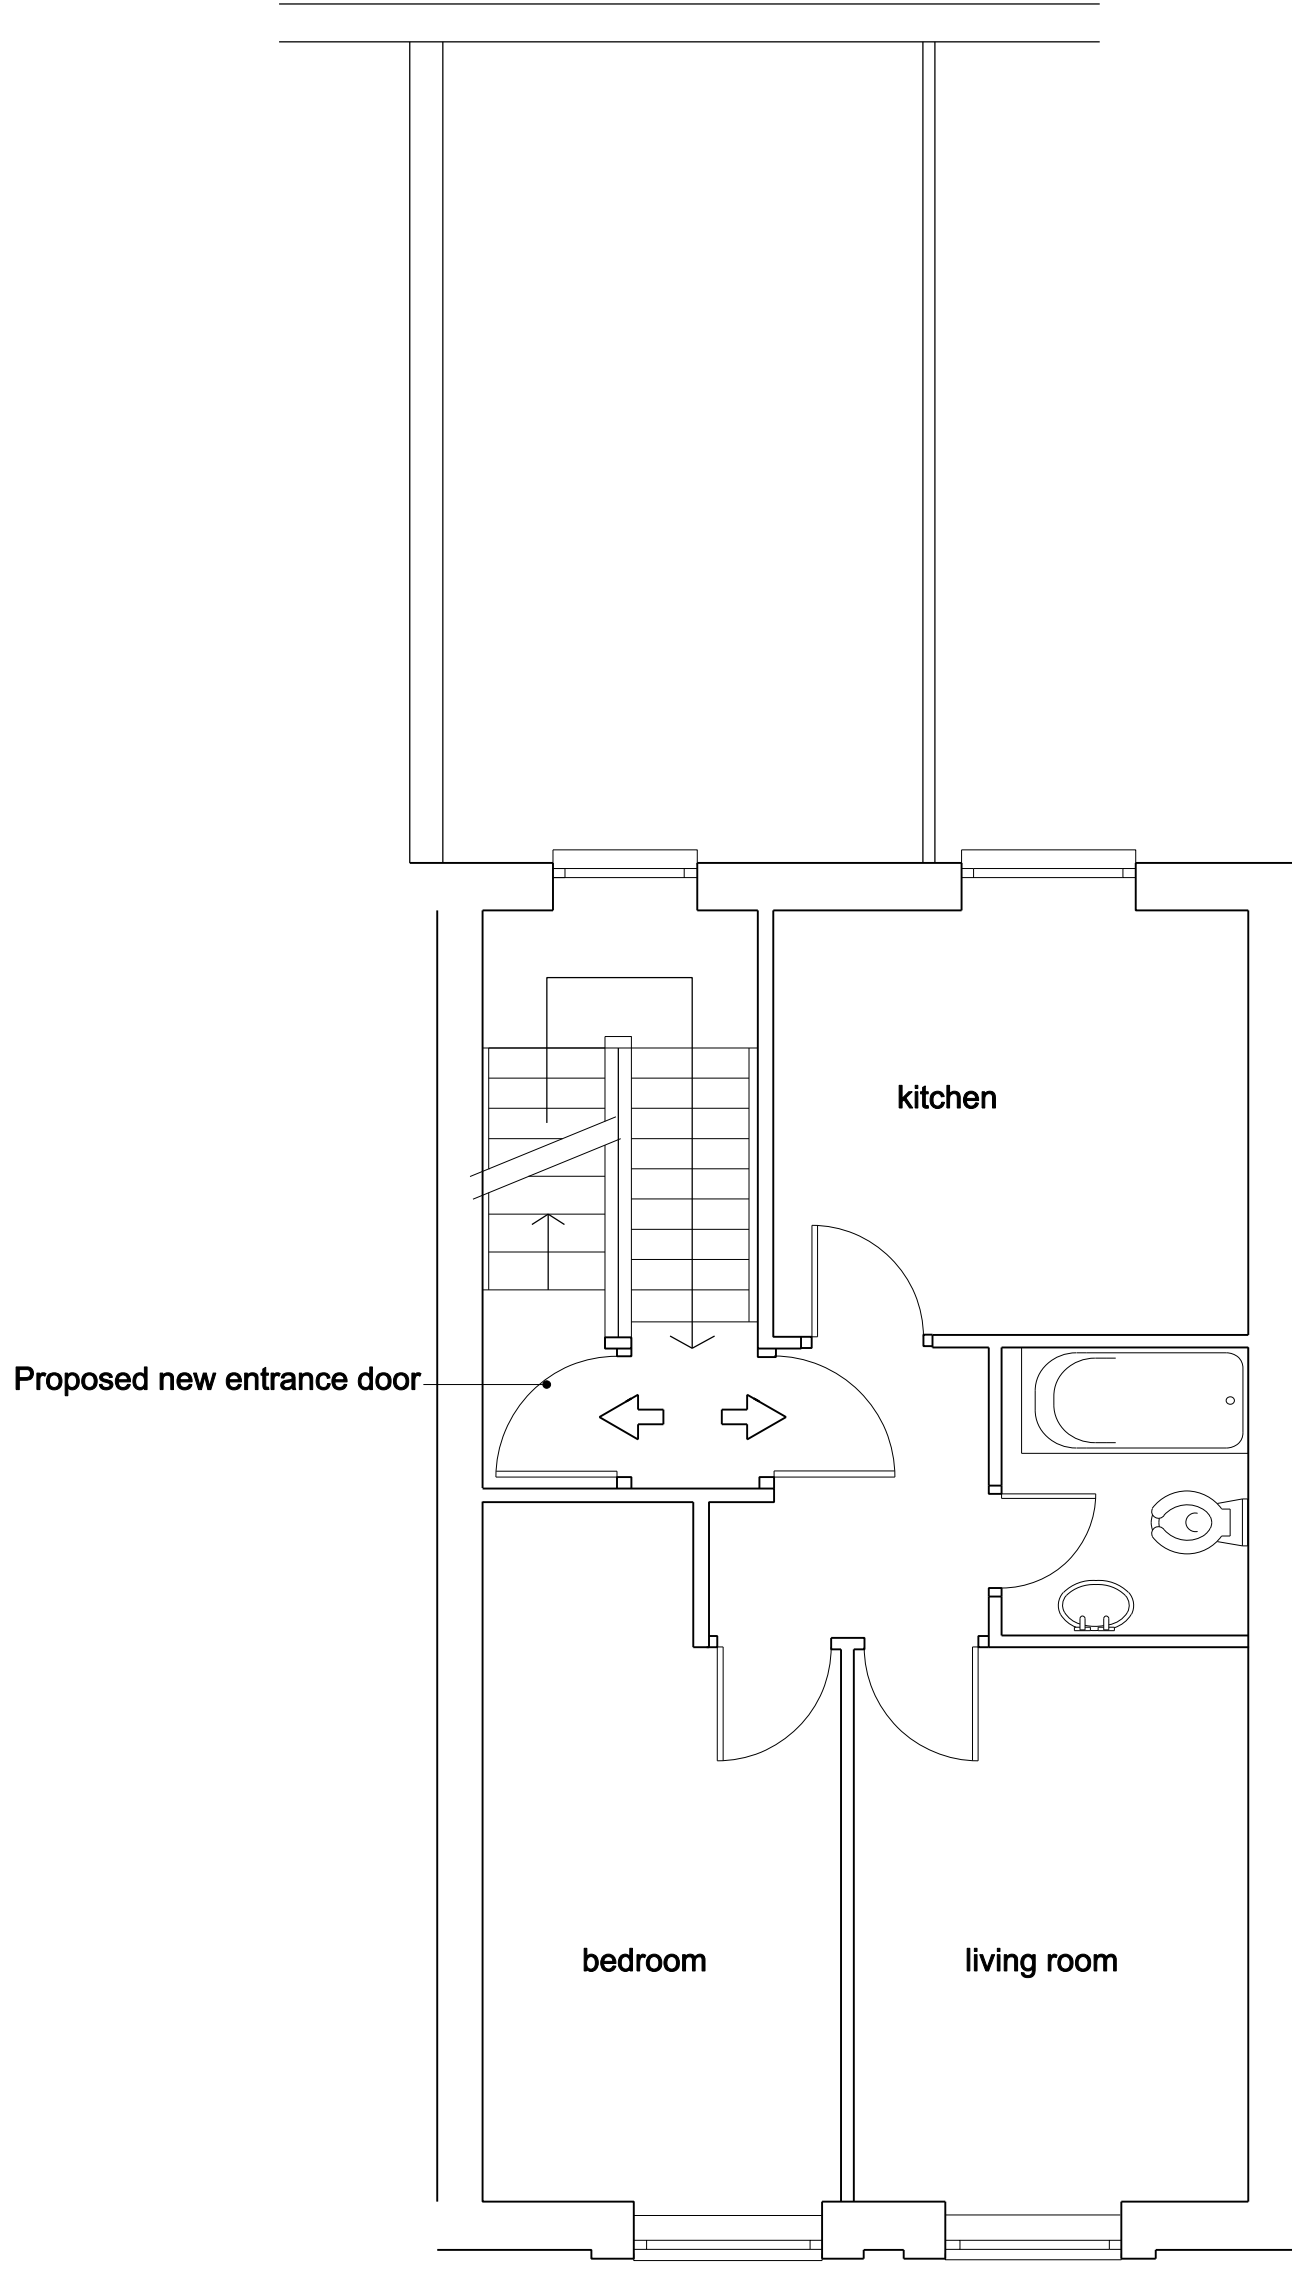

3rd floor flat as existing
Entrance moved to
3rd floor level

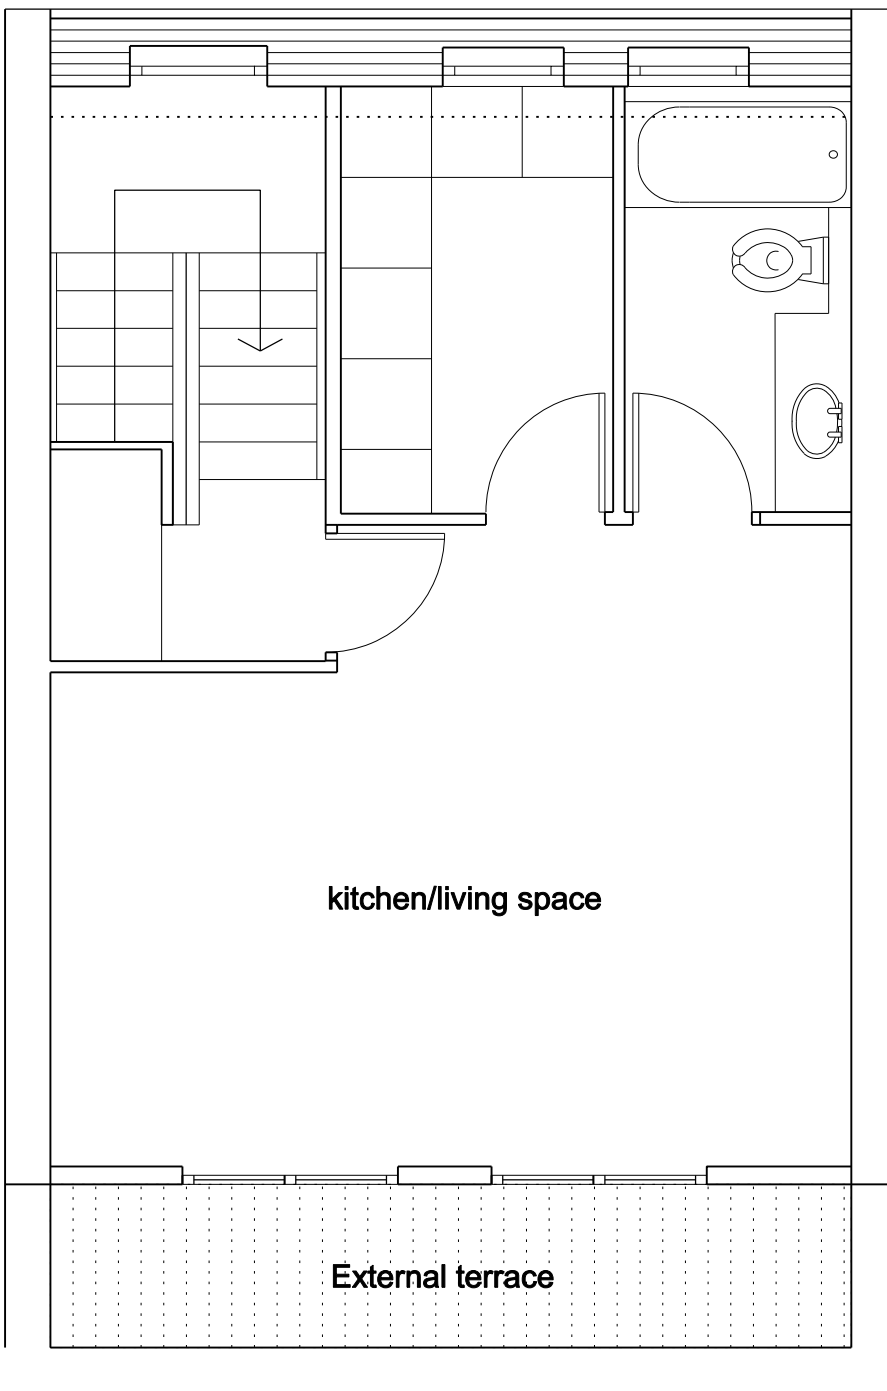


Proposed 4th Floor Plan
Area of proposed studio flat : 36 sqm

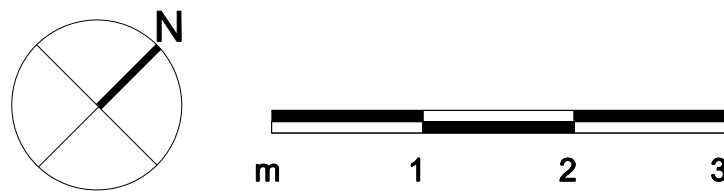


ungar architects			Project 68 Belsize Lane	
10 - 12 Perrins Court London, NW3 1QS UK			Subject Existing 2nd/3rd Floor and Proposed 3rd/4th Floor Plans	
Tel: +44 (0) 207 431 7547			Scale 1:50	Date 14/07/2009
Unless indicated below, this drawing is for information only.			Original Size A1	
Issue / Revision		Date	Rev.	Drawing No 074_PLA_001
Planning Application		15/07/09		




Existing Front Elevation (South)

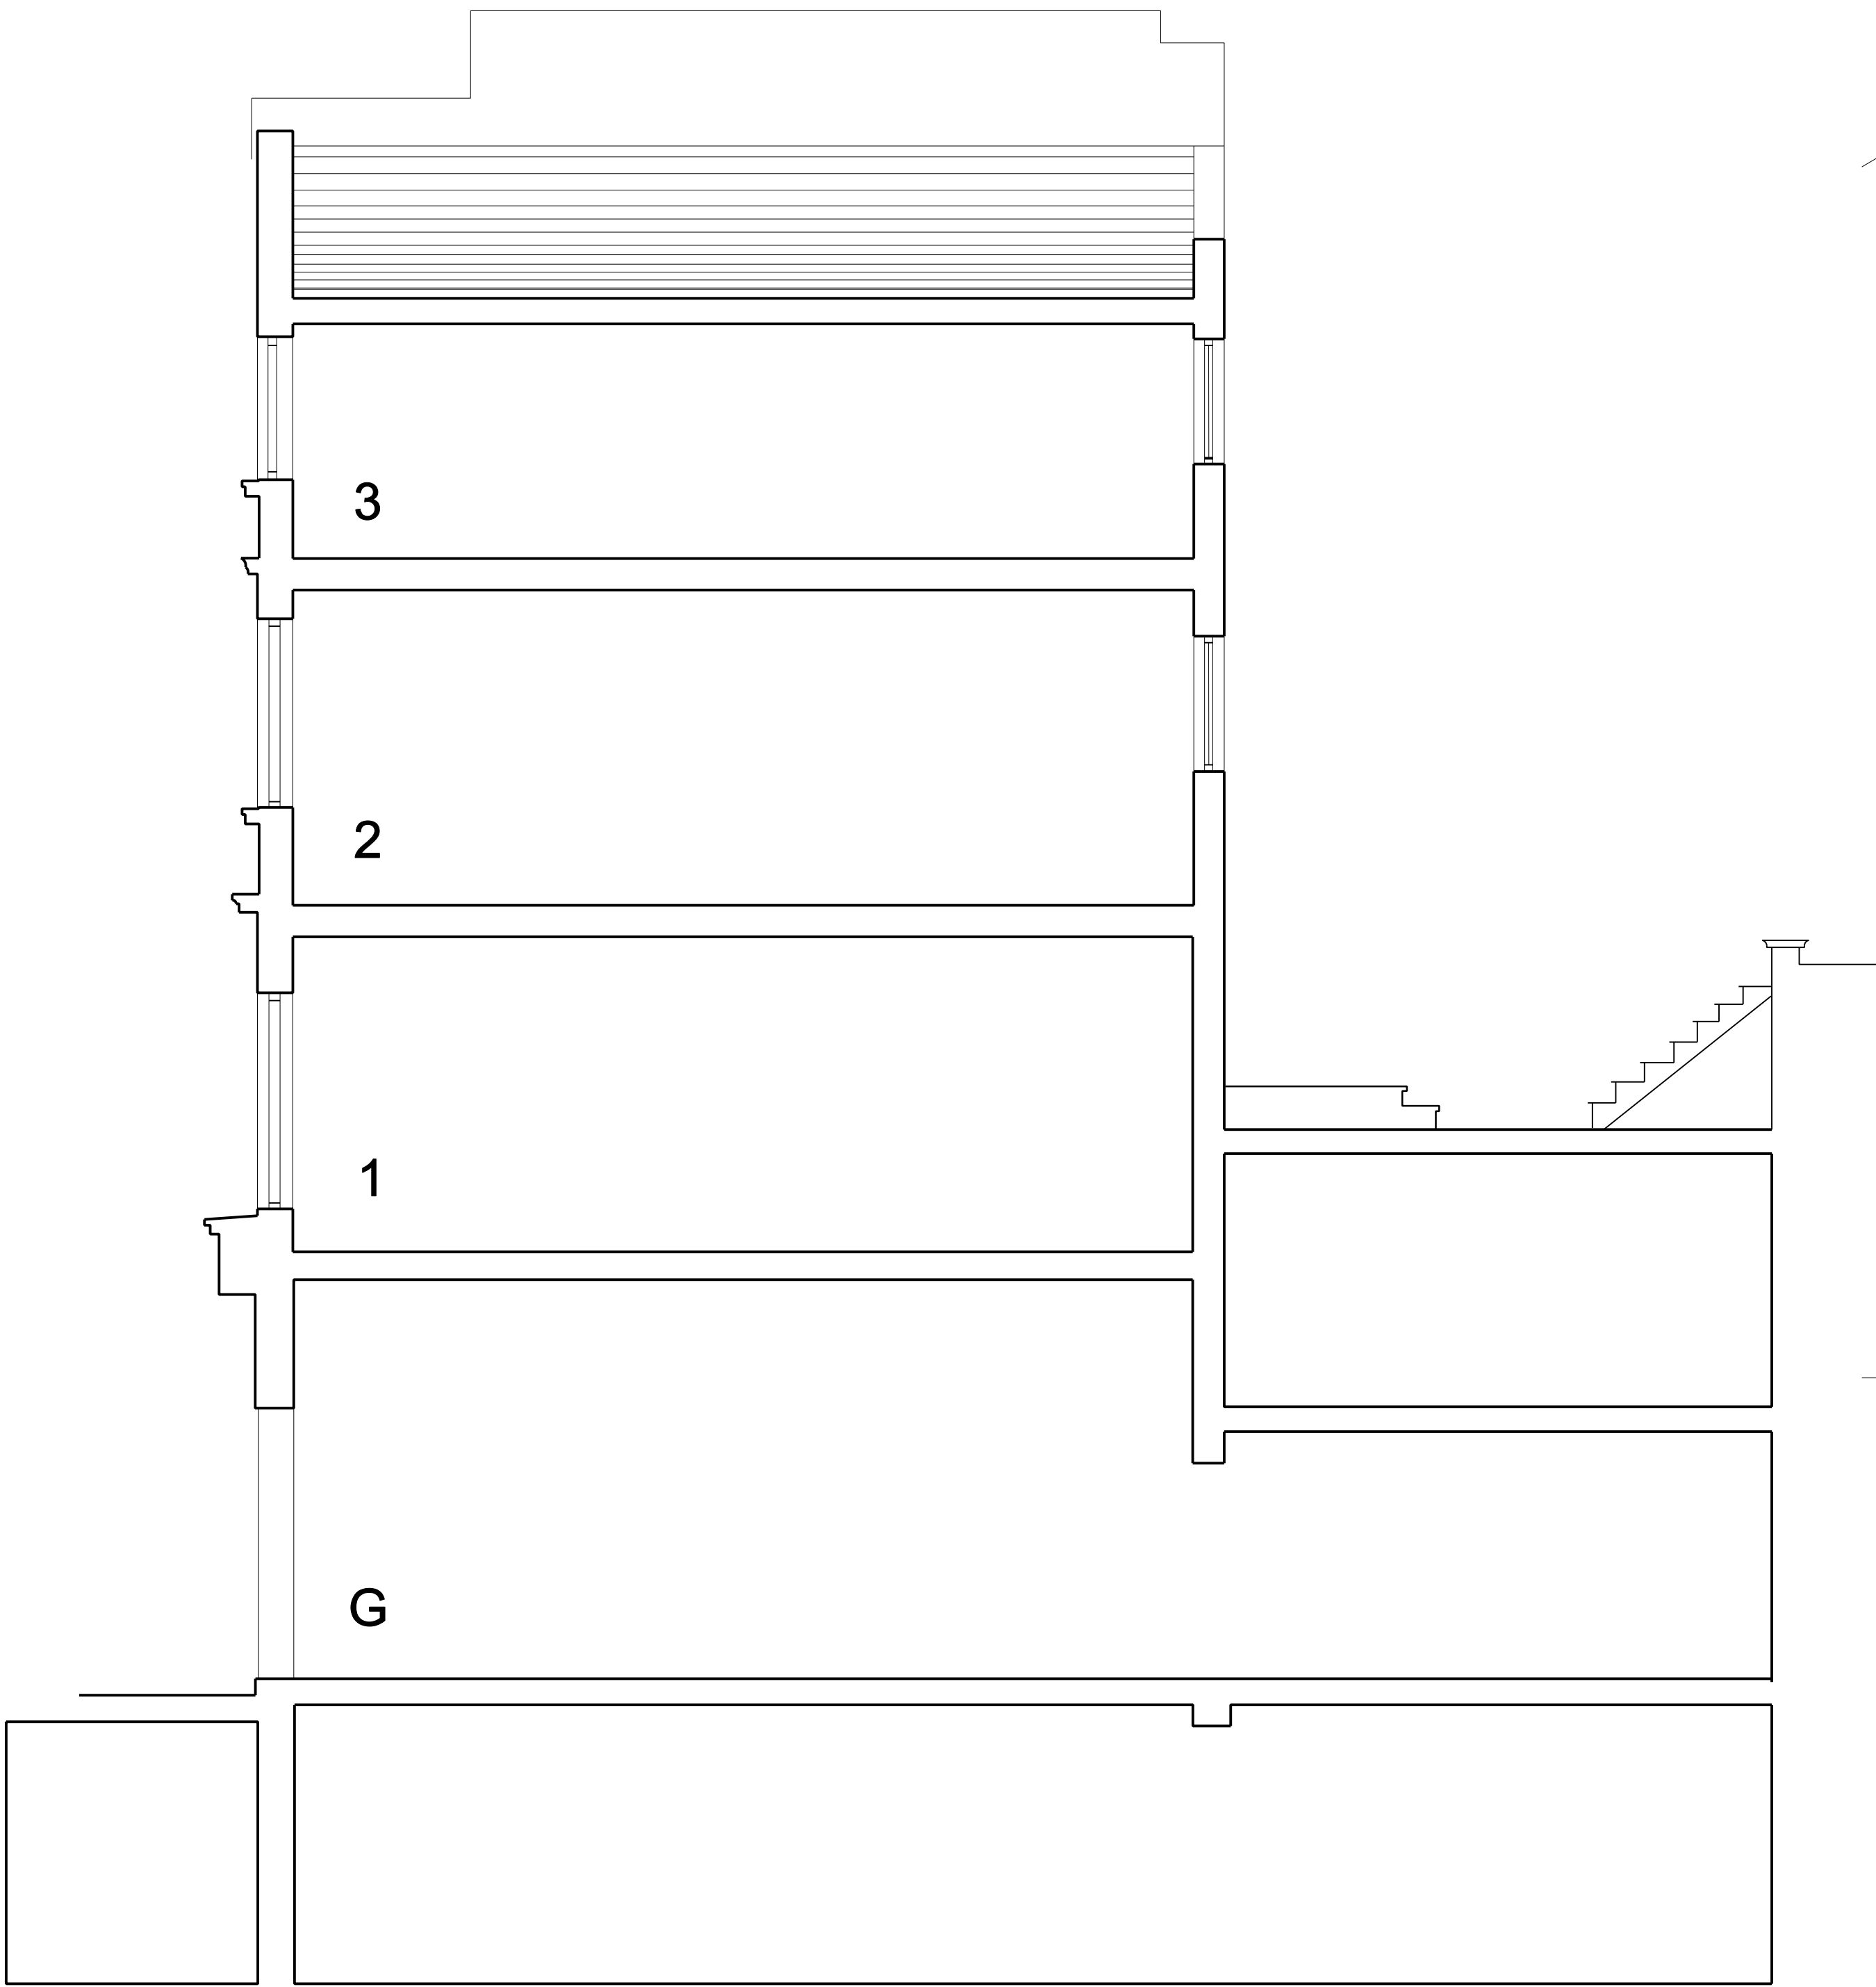

Existing Section AA

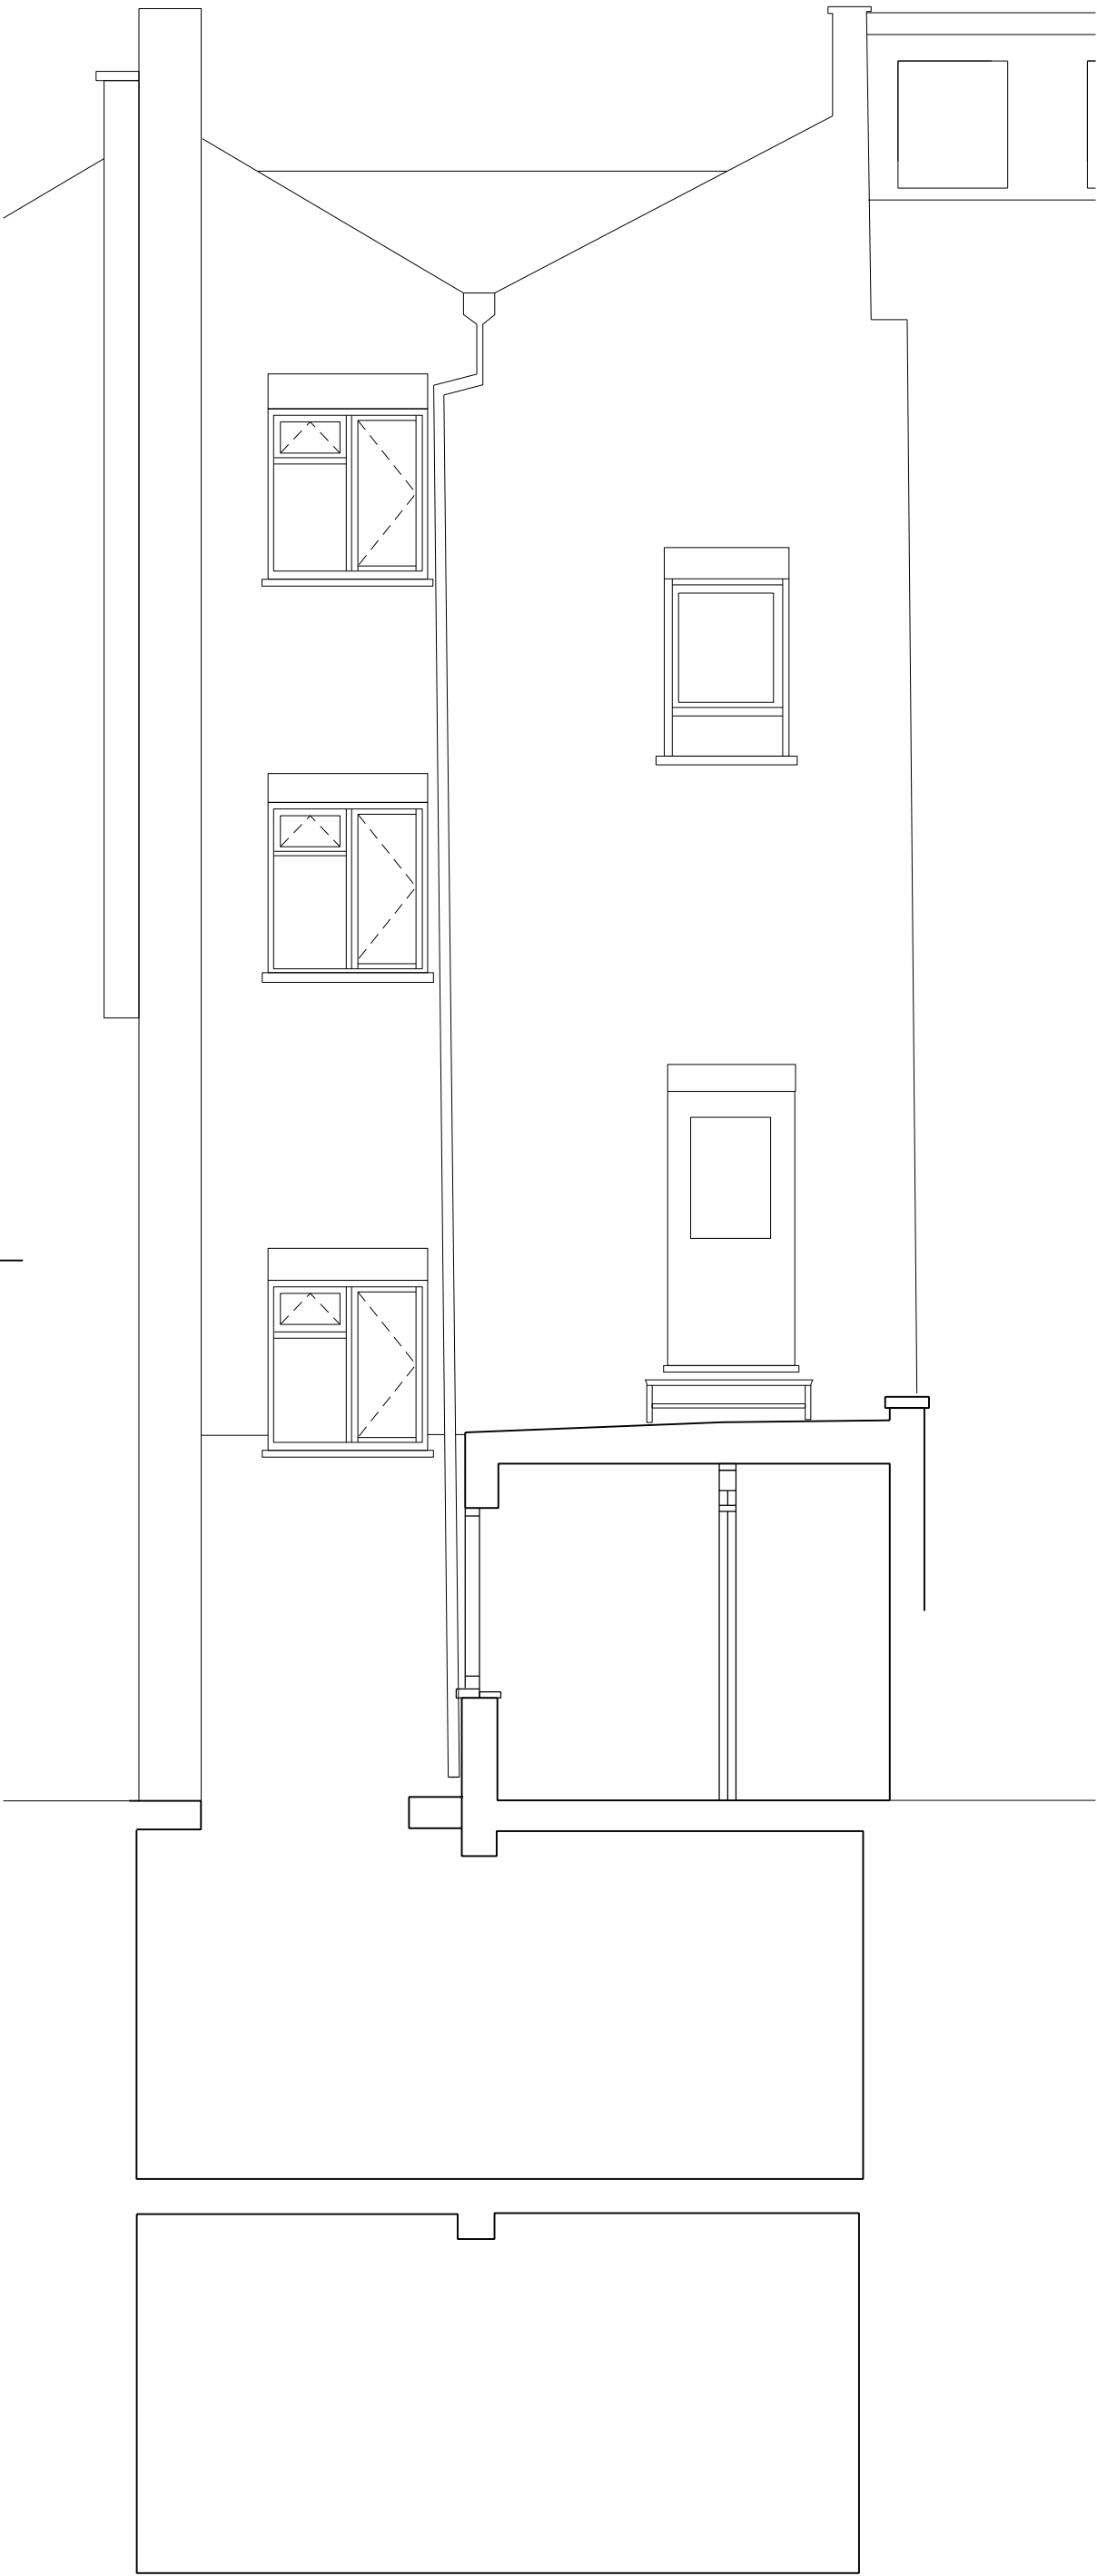

Existing Rear Elevation (North)

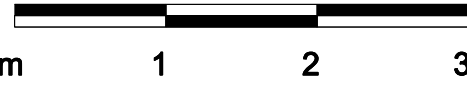

<div>ungar architects</div> <div>10 - 12 Perrins Court London, NW3 1QS UK</div> <div>Tel: +44 (0) 207 431 7547</div>			Project68 Belsize Lane	
			SubjectExisting South and North Elevations and Section AA	
			Scale1:50	Date07/07/2009
			Original SizeA1	
Unless indicated below, this drawing is for information only.				
Issue / Revision		Date	Rev.	Drawing No.074_PLA_02
Planning Application		15/07/09		


EXISTING

Black painted aluminium gutter

Height to match adjacent building

Slate tiles

Dark grey aluminium sliding door

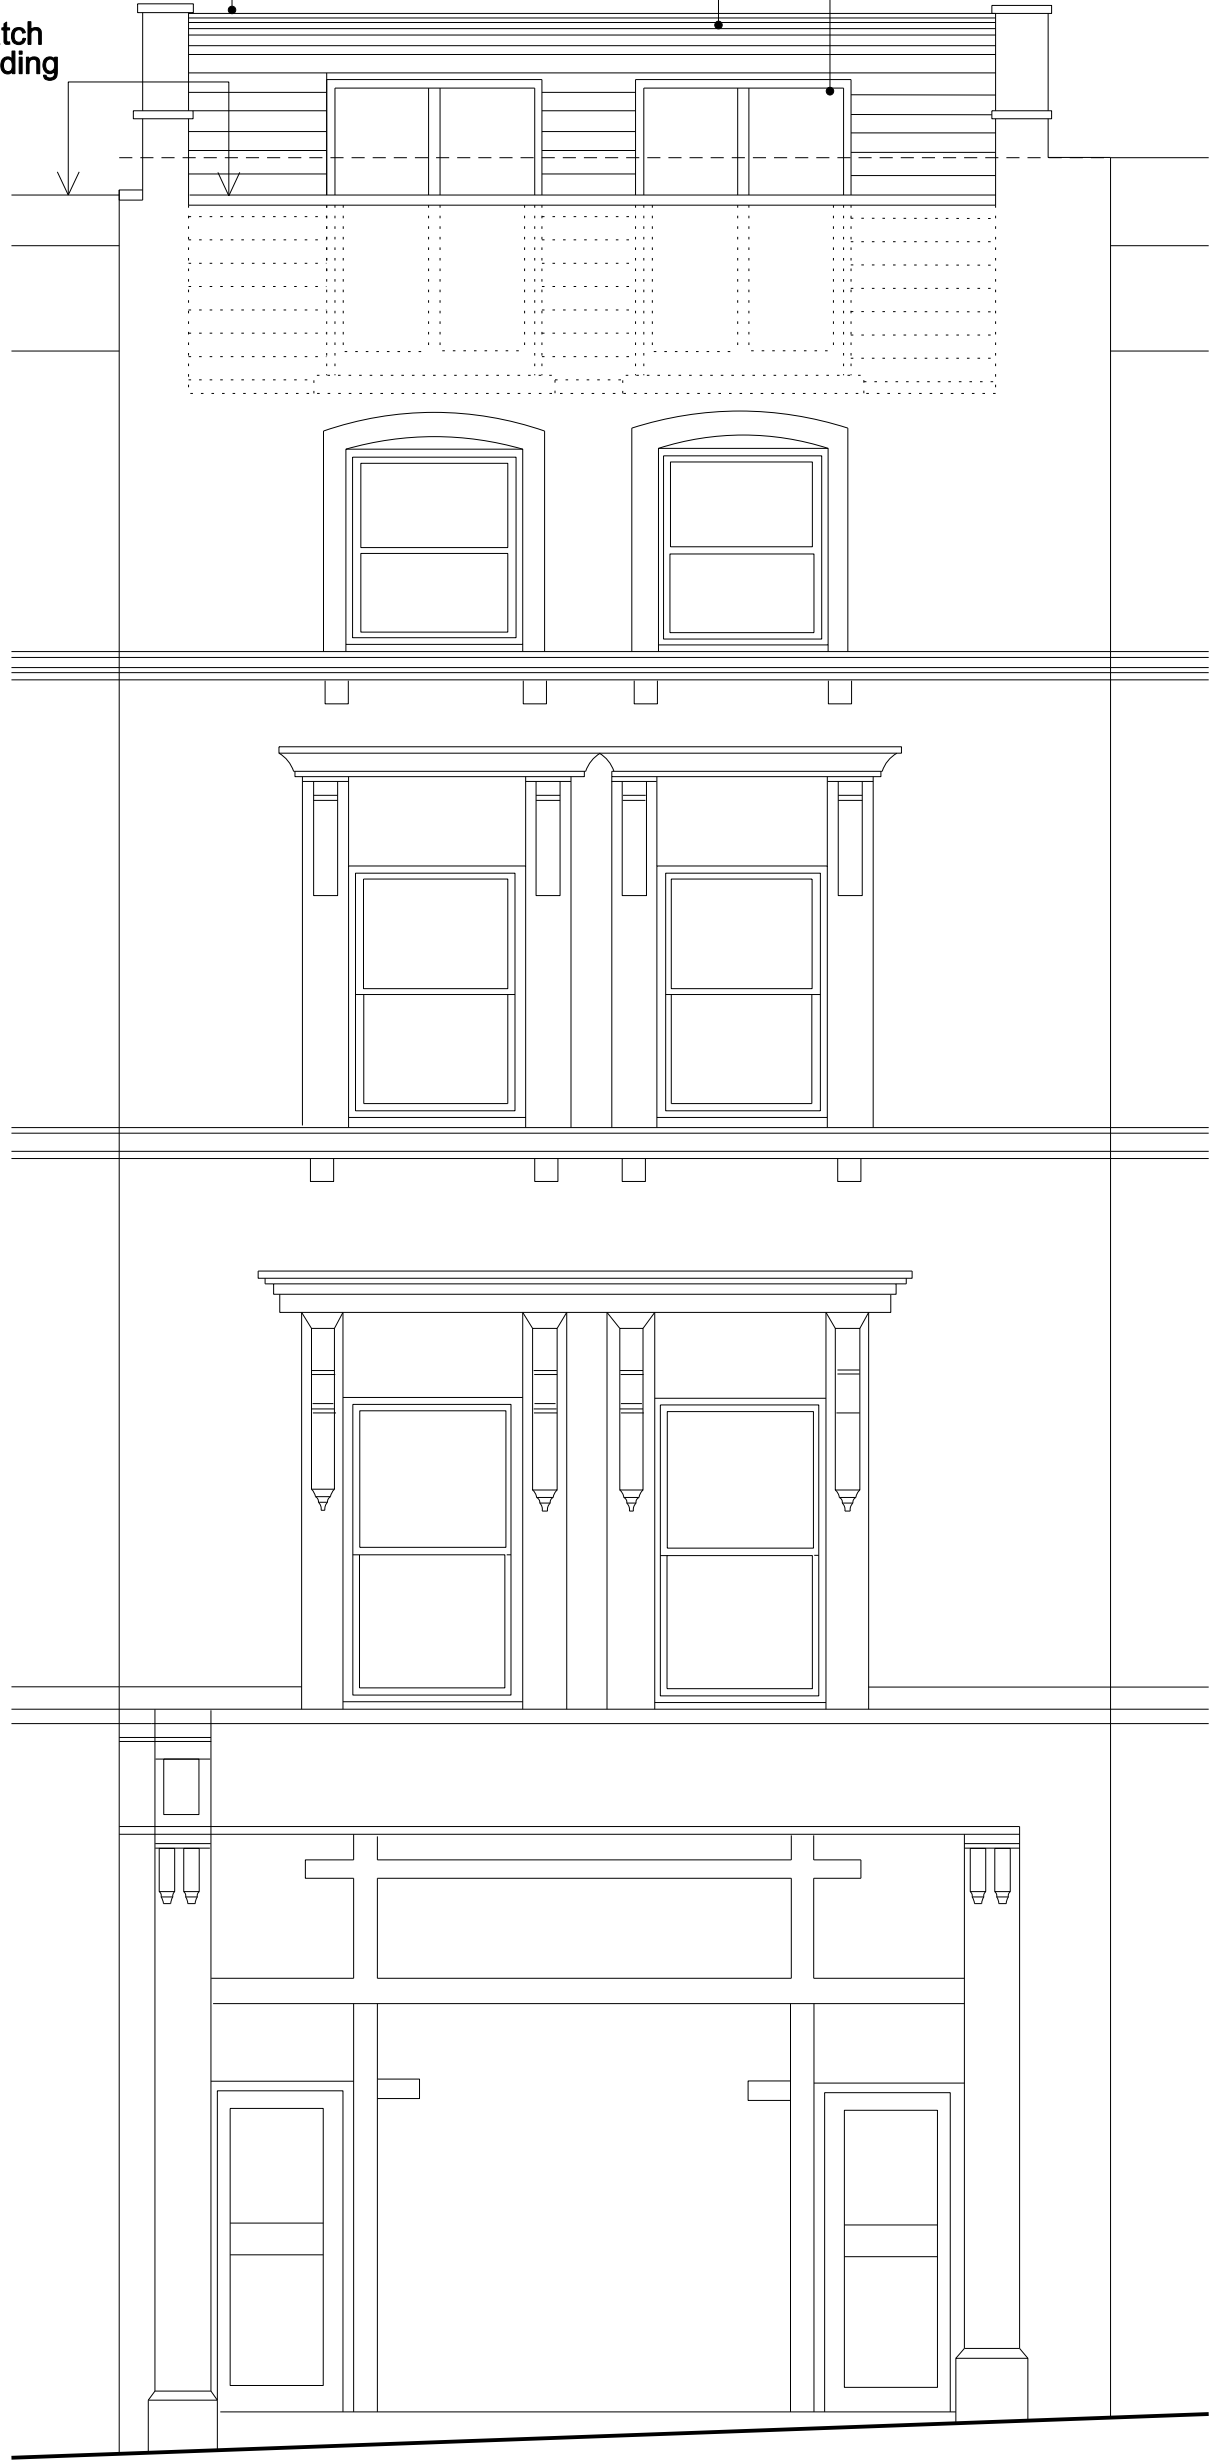


Proposed Front Elevation (South)

Parapet wall lowered to match adjacent building
Stone cill replaced to match existing

Dark grey single ply roof with lead flashing

900mm window
dark grey aluminium charcoal external finish

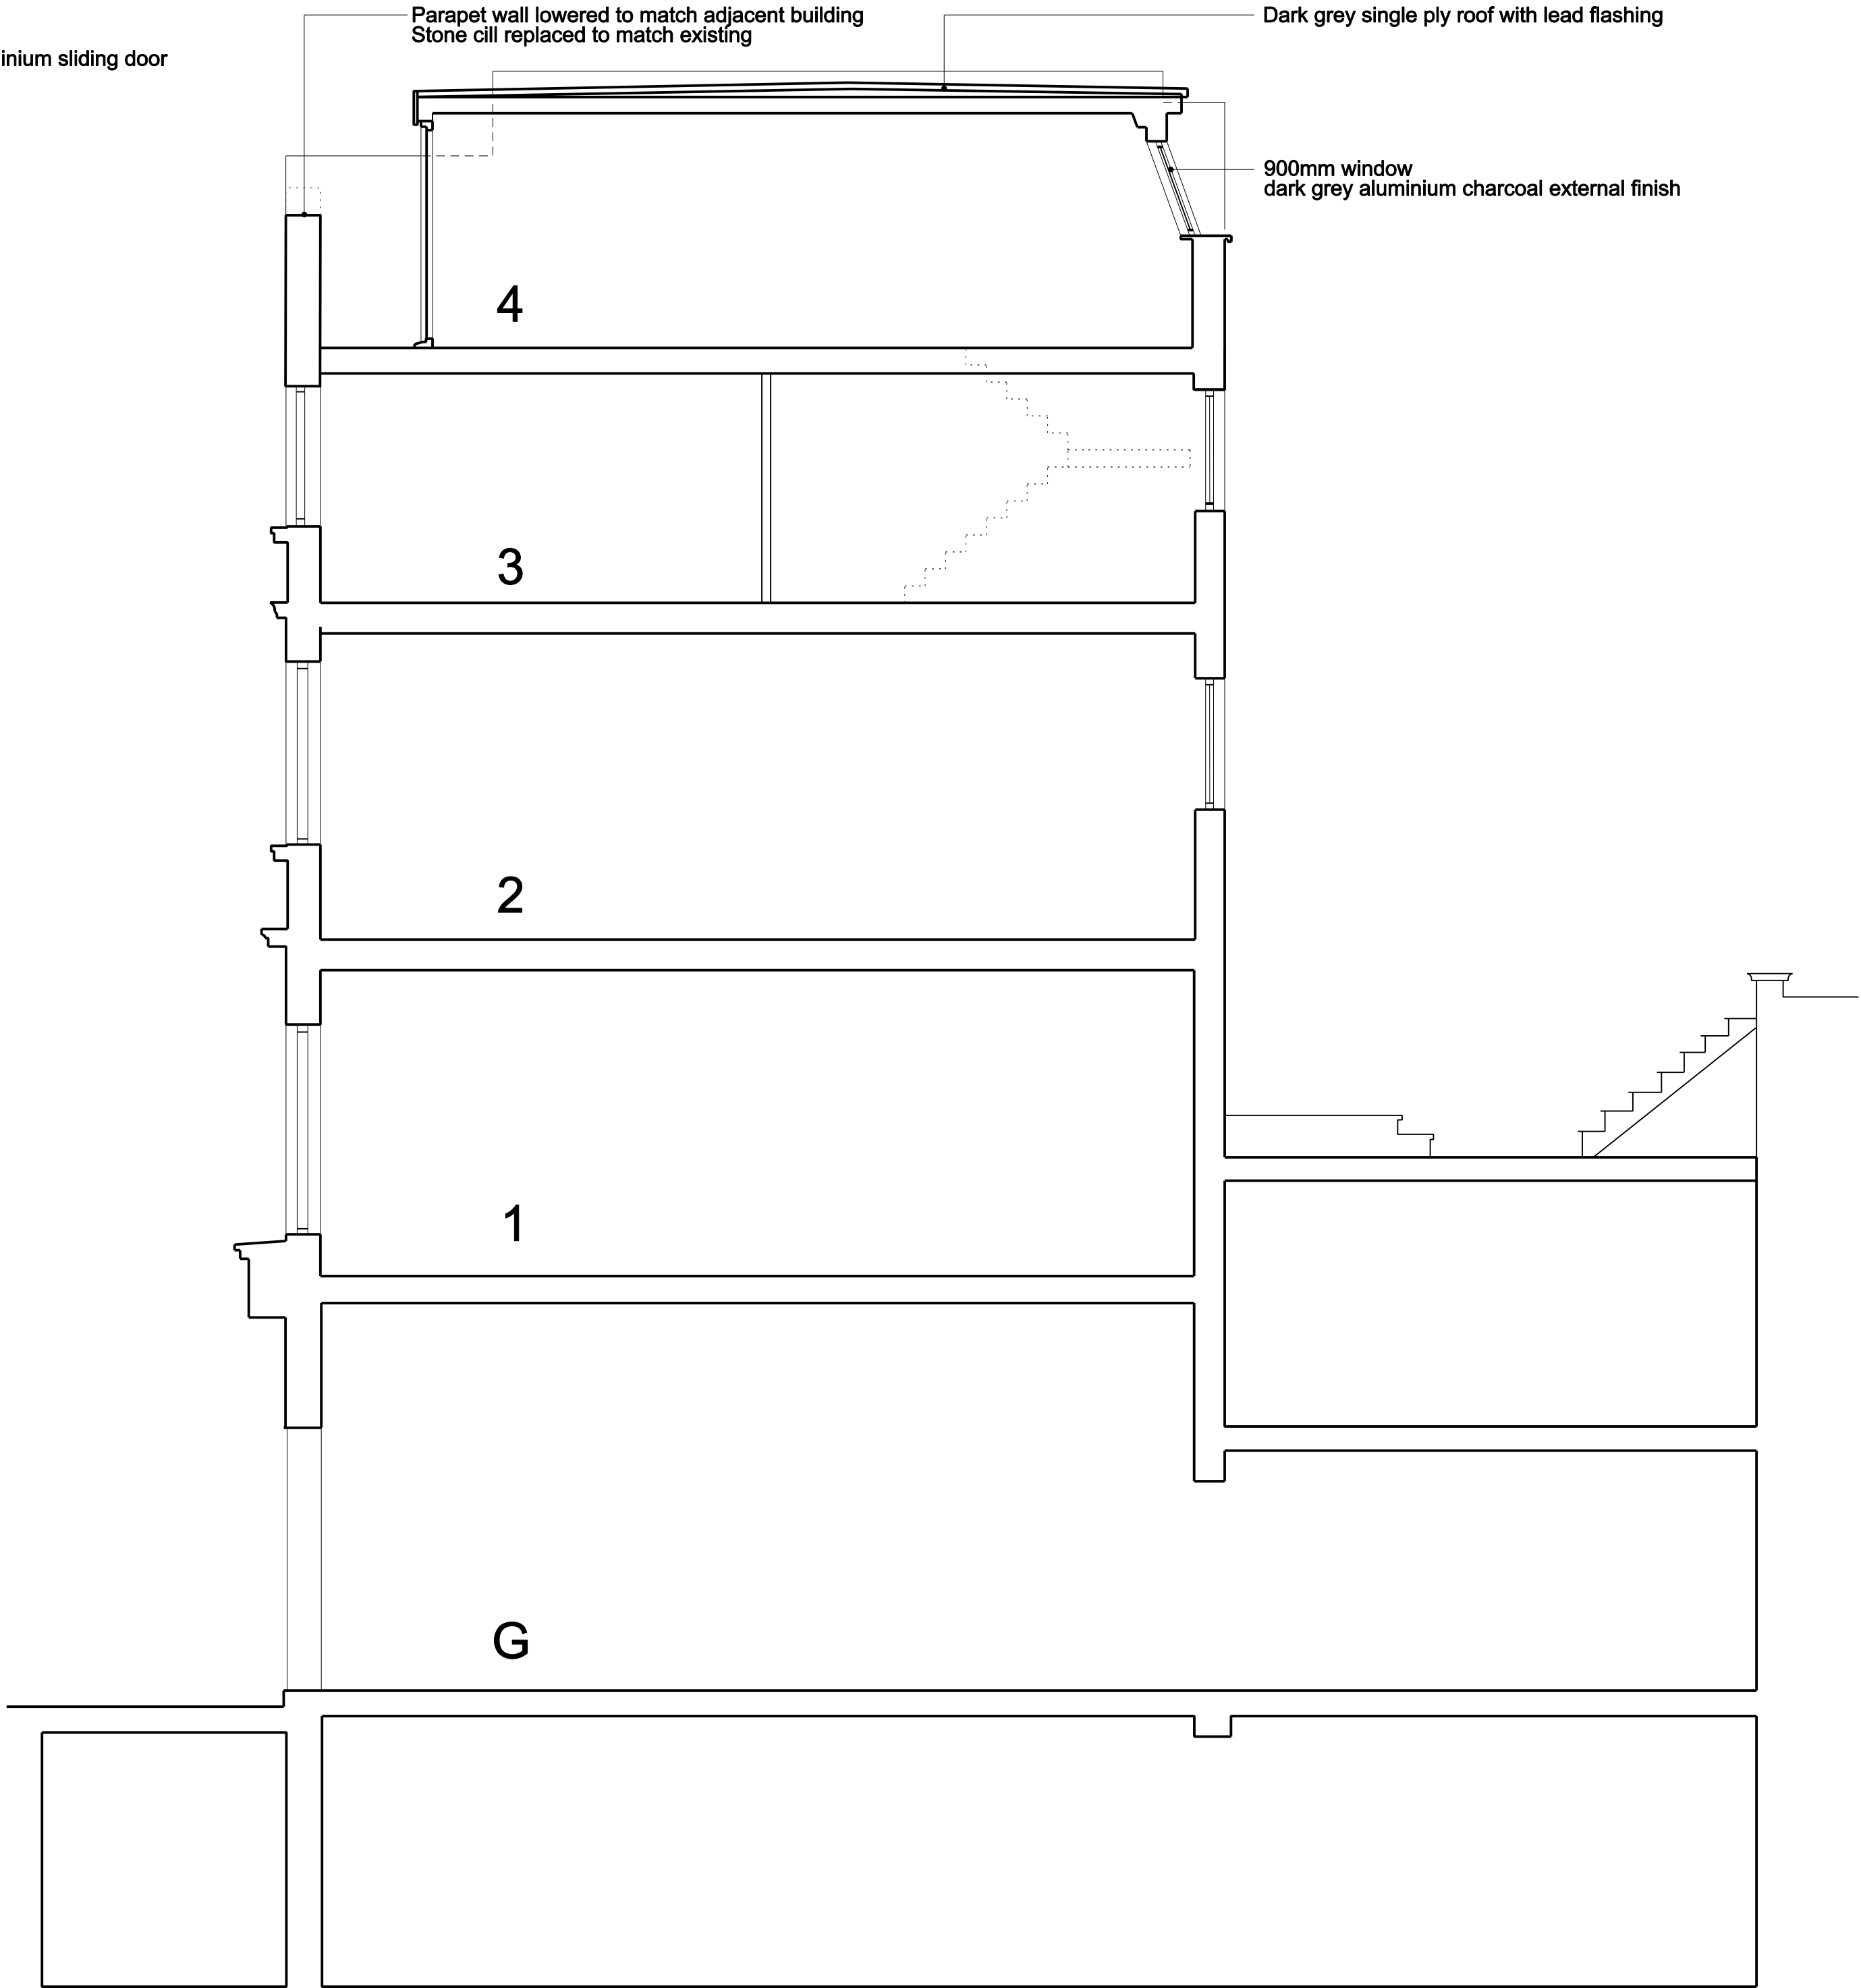


Proposed Section AA

Slate tiles

800mm tilt turn window
dark grey aluminium charcoal external finish

900mm tilt turn window
dark grey aluminium charcoal external finish

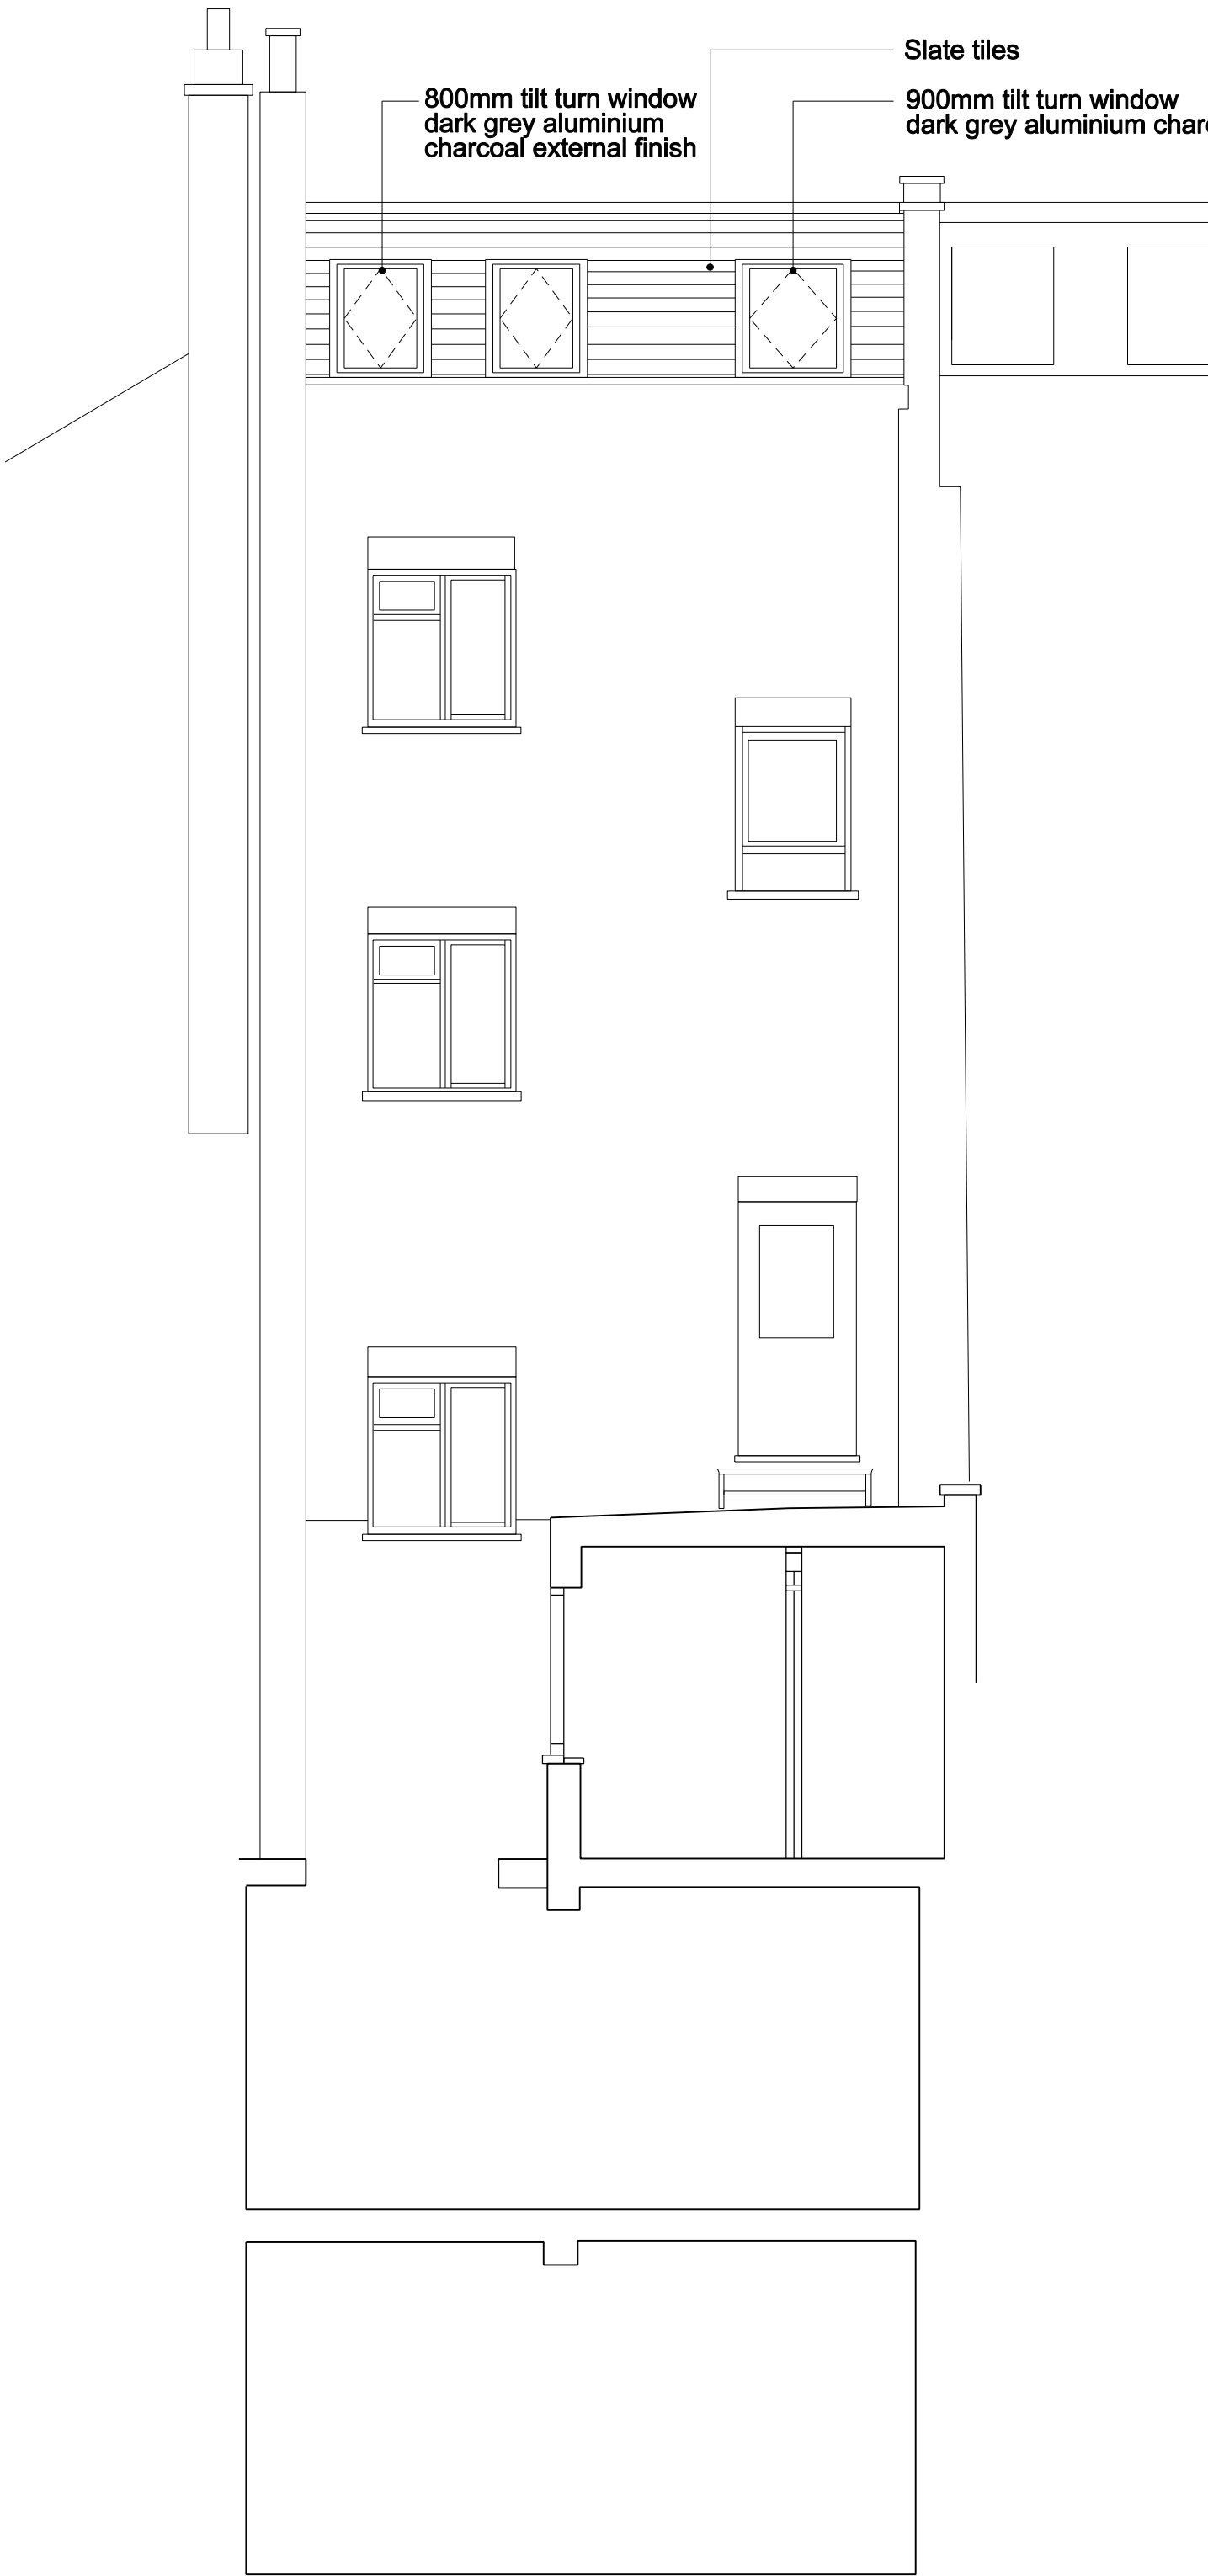

Proposed Rear Elevation (North)

m 1 2 3

SUBJECT TO FULL PLANS BUILDING CONTROL APPROVAL
AND PARTY WALL AGREEMENTS

<div>ungar architects</div> <div>10 - 12 Perrins Court London, NW3 1QS UK</div> <div>Tel: +44 (0) 207 431 7547</div>			Project68 Belsize Lane	
			SubjectProposed South and North Elevations and Section AA	
			Scale1:50	Date14/07/2009
			Original SizeA1	
Unless indicated below, this drawing is for information only.				
Issue / Revision		Date	Rev.	Drawing No074_PLA_003
Planning Application		15/07/09		