


0 1 2 3 4 5 6  
SCALE 1:50

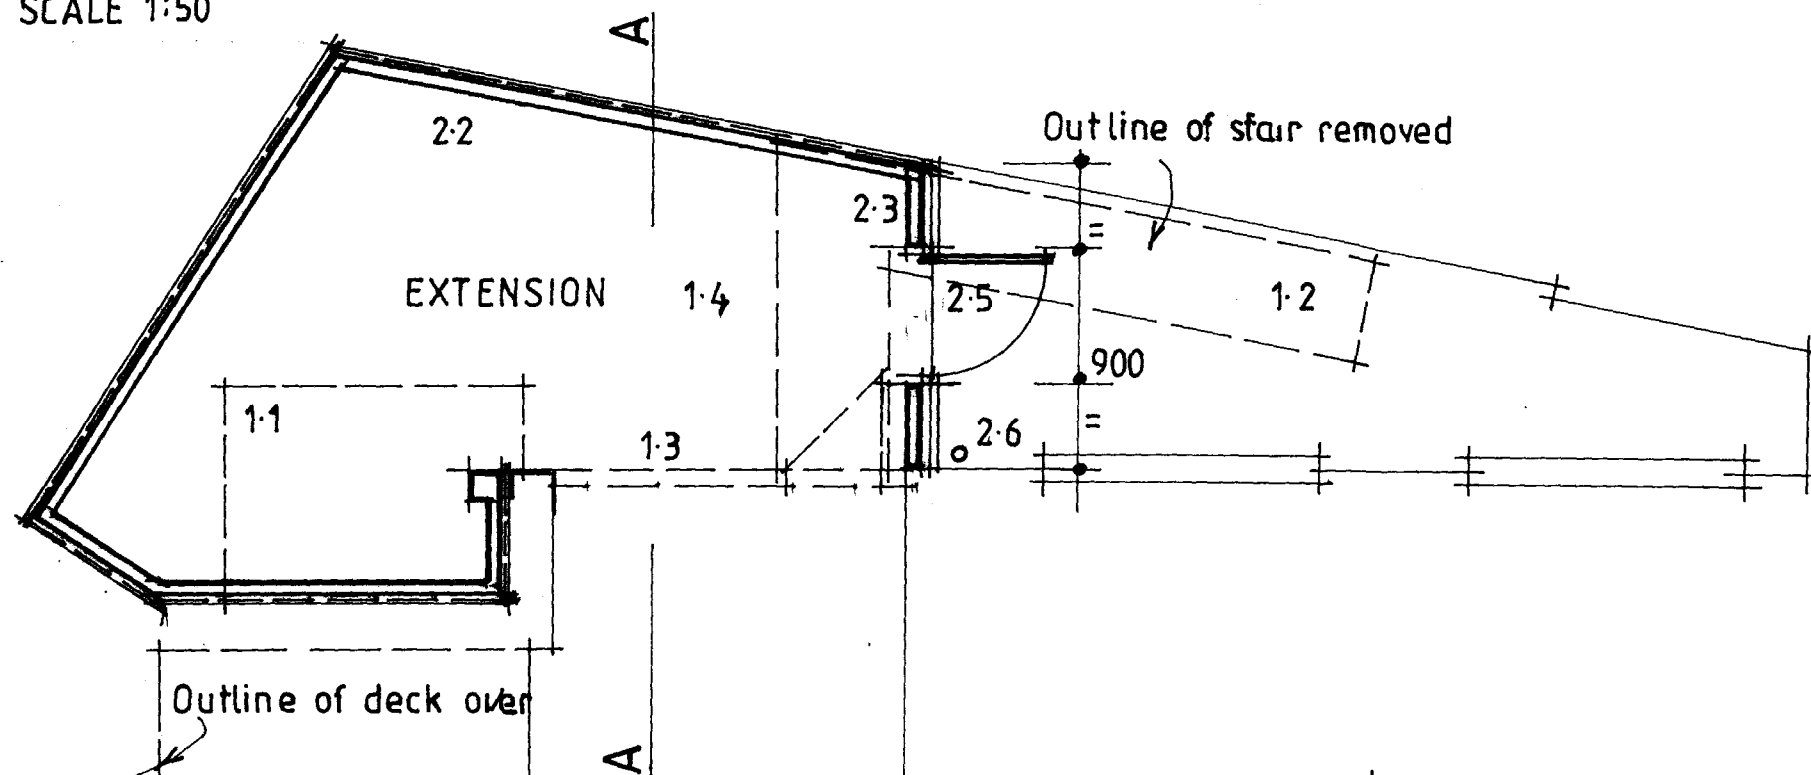


#### LEGEND

- 1.1 Existing air conditioning plant removed.
- 1.2 Existing metal stair removed.
- 1.3 Existing walling removed
- 2.1 Ground bearing floor slab
- 2.2 100mm blockwork
- 2.3 100mm blockwork clad externally
- 2.4 Timber roof deck
- 2.5 White upvc external door
- 2.6 Black upvc rainwater goods

#### Note:

Drawing to be read in conjunction with separate construction notes.

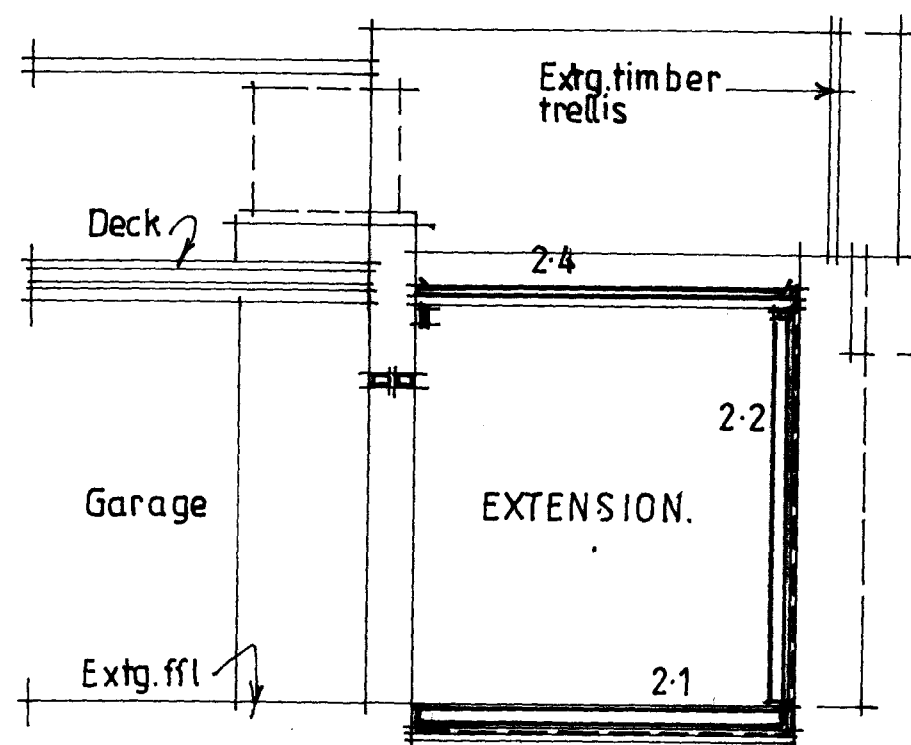

GROUND FLOOR PLAN

SECTION A-A



ARCHITECTURAL PARTNERSHIP LLP  
40 CAMBRIDGE ROAD,  
HASTINGS, EAST SUSSEX  
TN34 1DT  
T: 01424 200222  
F: 01424 200333  
E: admin@a-and-m.co.uk

Client

MS C. Torns

Project

Garage Extension and  
New Window Opening  
30 Old Brewery Mews  
Hampstead.

Status

PROPOSED

Scale

1:50

Date


14.05.09

Drawn By

Drawing No

2984.002

Revision

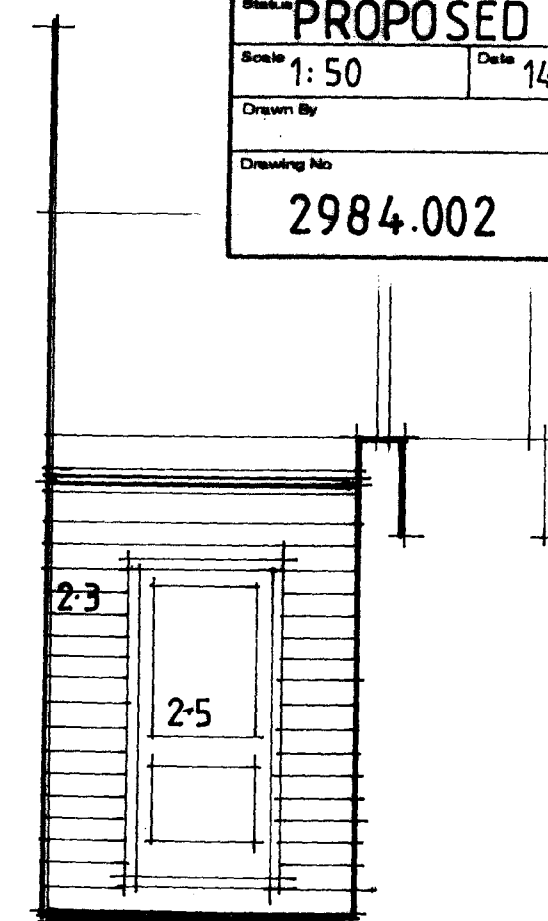

ELEVATION

Verify all dimensions on site before commencing any work or preparing any shop drawings. All dimensions are in mm unless otherwise stated. Report any alterations or omissions to the Architect. This drawing incorporates information from other professions. A&M Architectural Partnership LLP cannot accept responsibility for the integrity and accuracy of such information. Any clarification and/or additions that are required appertaining to such information should be sought from the relevant profession or their appointed representative.