

EXISTING GRANARY/ STABLES
BUILDING LEVELS

TOP OF EXISTING
CORNICE
FFL +45 574

FIFTH FLOOR
FFL +40 850

FOURTH FLOOR
FFL +37 860

THIRD FLOOR
FFL +34 840


SECOND FLOOR
FFL +31 840

FIRST FLOOR
FFL +28 839

GROUND FLOOR
FFL +24 370 VARIES

APPROX. EXISTING
STABLES LEVEL
FFL +21 048

EXISTING NORTH ELEVATION

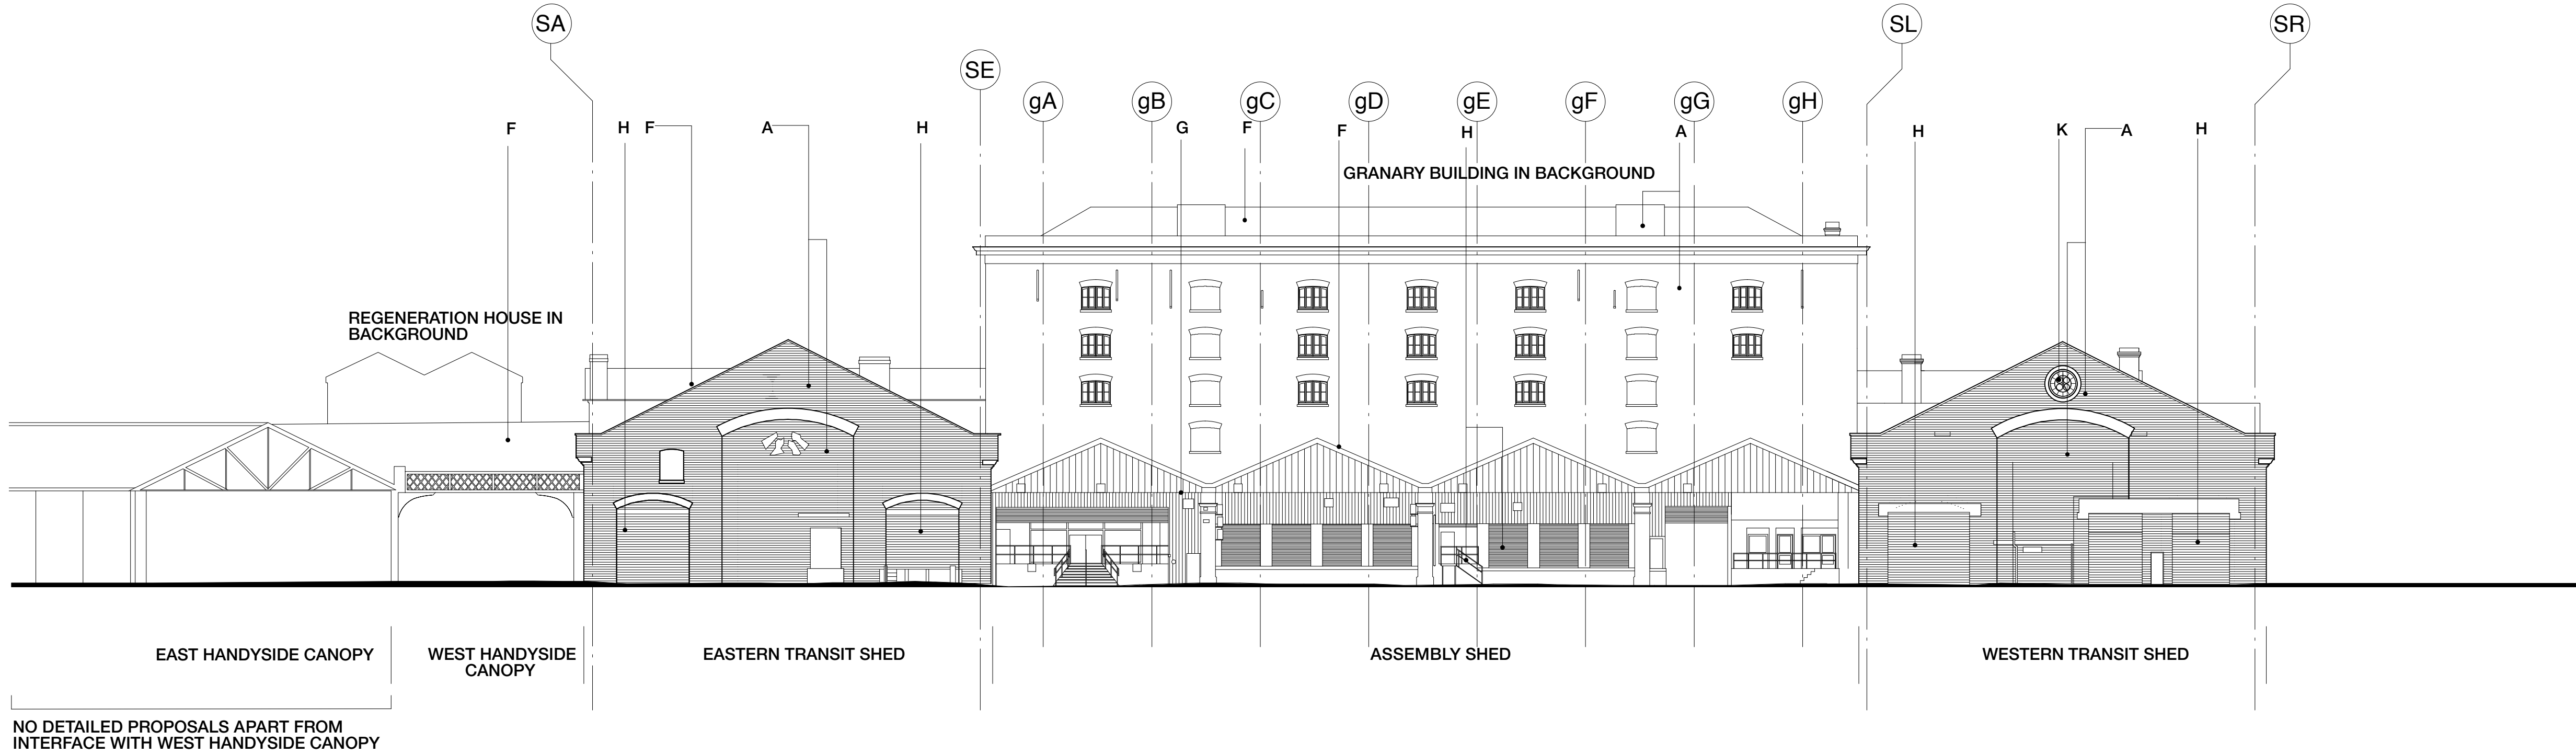

EXISTING GRANARY/ STABLES
BUILDING LEVELS

TOP OF EXISTING
CORNICE
FFL +45 574

FIFTH FLOOR
FFL +40 850

FOURTH FLOOR
FFL +37 860

THIRD FLOOR
FFL +34 840


SECOND FLOOR
FFL +31 840

FIRST FLOOR
FFL +28 839

GROUND FLOOR
FFL +24 370 VARIES

APPROX. EXISTING
STABLES LEVEL
FFL +21 048

EXISTING SOUTH ELEVATION

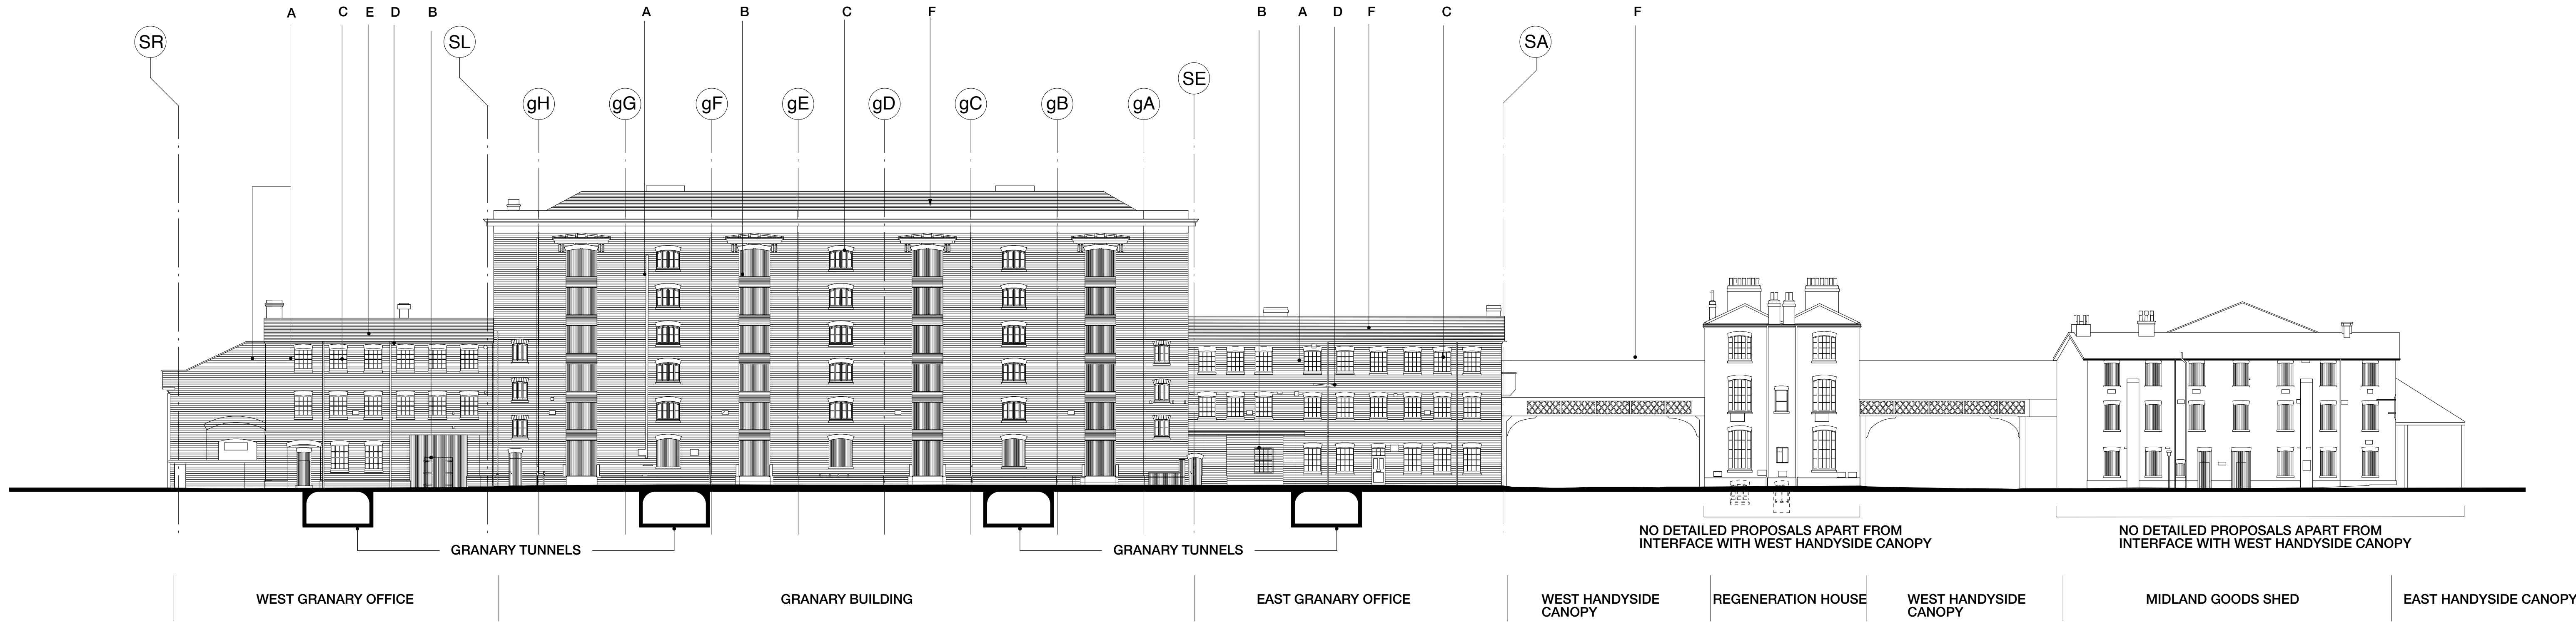


EXISTING MATERIALS KEY

- A BRICKWORK
- B TIMBER BOARDING
- C TIMBER FRAMED WINDOW
- D CAST IRON DOWNPIPE
- E SLATE ROOF COVERING
- F SHEET METAL ROOF COVERING
- G PROFILE METAL CLADDING
- H METAL ROLLER SHUTTER
- J METAL RUNWAY BEAM
- K HISTORIC CLOCK

NOTES:

PROPOSED DRAWINGS ARE BASED ON EXISTING SURVEY INFORMATION PROVIDED BY OTHERS.
- BASEMENTS / TUNNELS / STABLES AND TURNABLE STRUCTURES ARE INDICATIVE ONLY PENDING FURTHER SURVEY INFORMATION.

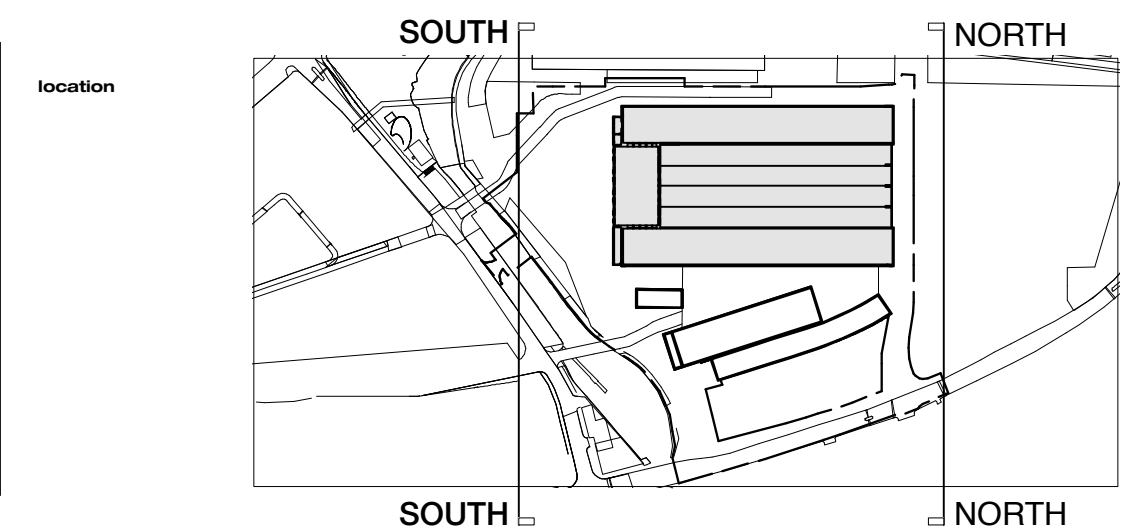

rev date initials description

stanton williams

36 Granary Street
London W1R 6BJ
T 020 7880 6420
F 020 7880 6421

© Stanton Williams
All rights reserved in Chapter IV of the Copyright, Designs and Patents Act 1988 have been
assigned. This drawing is to be used in accordance with the conditions of the relevant drawing.
Contributor to create the drawing or plan. Copy not made from this drawing. Stanton Williams to be
advised of any variation between the drawings and the conditions.

project
KING'S CROSS CENTRAL
EASTERN GOODS YARD

date

JULY 2007

scale @ A0 (A3)

1:250 (A3-NTS)

status

PLANNING

drawing title
EXISTING
NORTH AND SOUTH ELEVATION

project number

376

drawing number

PL_010

rev.

-

cost reference