
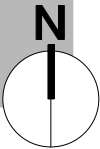


Schedule of Area :

Bedroom 1 - 15 m2
Bedroom 2 - 15 m2
Film Room - 15 m2
Bathroom - 4.5 m2
Courtyard 1 - 4.3 m2
Courtyard 2 - 4.3 m2
Courtyard 3 - 6.8 m2

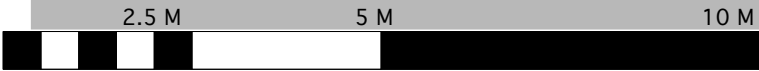

This drawing is the property of Claridge Architects Ltd. Copyright is reserved & this drawing is issued on the condition that it is not copied, reproduced, retained or disclosed to any unauthorised person, either wholly or in part, without our consent. Do not scale from this drawing, check all dimensions on site.

REVISION	DATE	NOTES
----------	------	-------


CLARIDGE ARCHITECTS, UNIT 11, THE TAY BUILDING, 2A WRENTHAM AVE,
LONDON, NW10 3HA
T +44 (0)20 8969 9223 F +44 (0)20 8969 9224

FOR

CLARIDGEARCHITECTS

PROJECT	4 Abbots Place
TITLE	Proposed Lower Ground Floor
STATUS	Information

DATE	SCALE	PROJECT NO.	DRAWING NO.	REVISION
10.08	1:100 @ A3	0797	GA.00	G

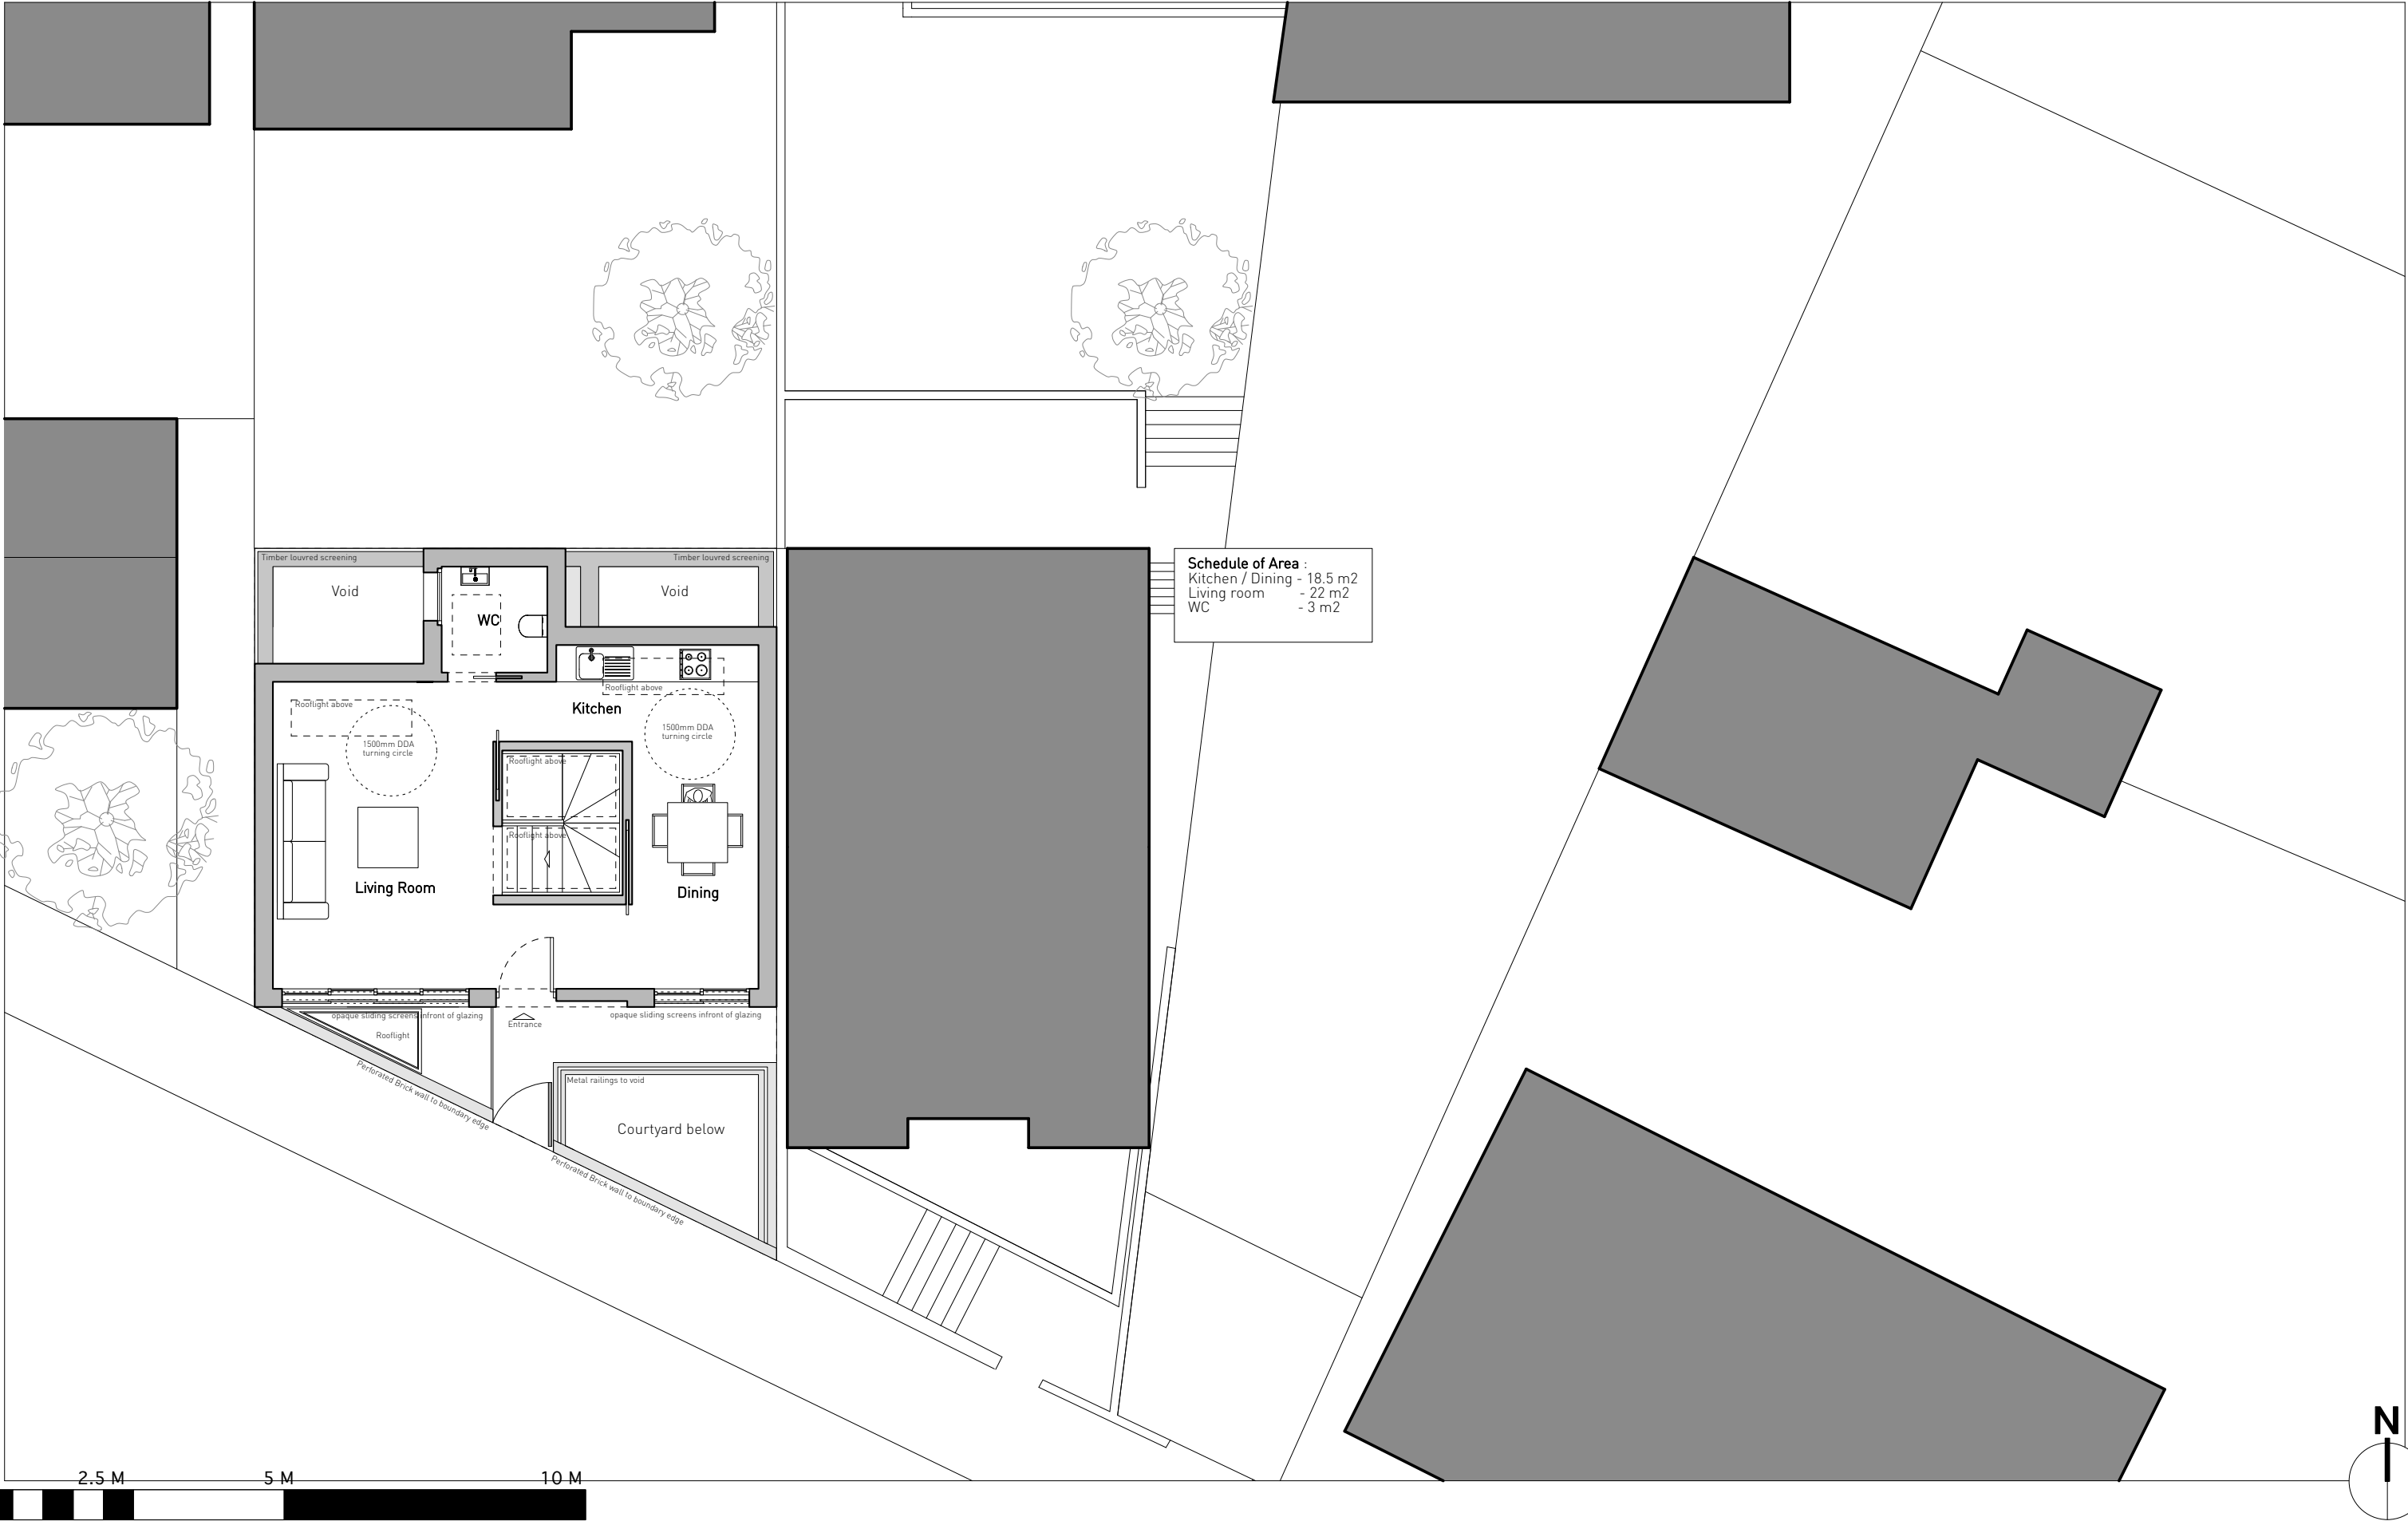

Schedule of Area :
Kitchen / Dining - 18.5 m2
Living room - 22 m2
WC - 3 m2


This drawing is the property of Claridge Architects Ltd. Copyright is reserved & this drawing is issued on the condition that it is not copied, reproduced, retained or disclosed to any unauthorised person, either wholly or in part, without our consent. Do not scale from this drawing, check all dimensions on site.

REVISION DATE NOTES

CLARIDGE ARCHITECTS, UNIT 11, THE TAY BUILDING, 2A WRENTHAM AVE, LONDON, NW10 3HA
T +44 (0)20 8969 9223 F +44 (0)20 8969 9224

FOR
CLARIDGEARCHITECTS

PROJECT 4 Abbots Place				
TITLE Proposed Ground Floor				
STATUS Information				
DATE	SCALE	PROJECT NO.	DRAWING NO.	REVISION
10.08	1:100 @ A3	0797	GA.01	G

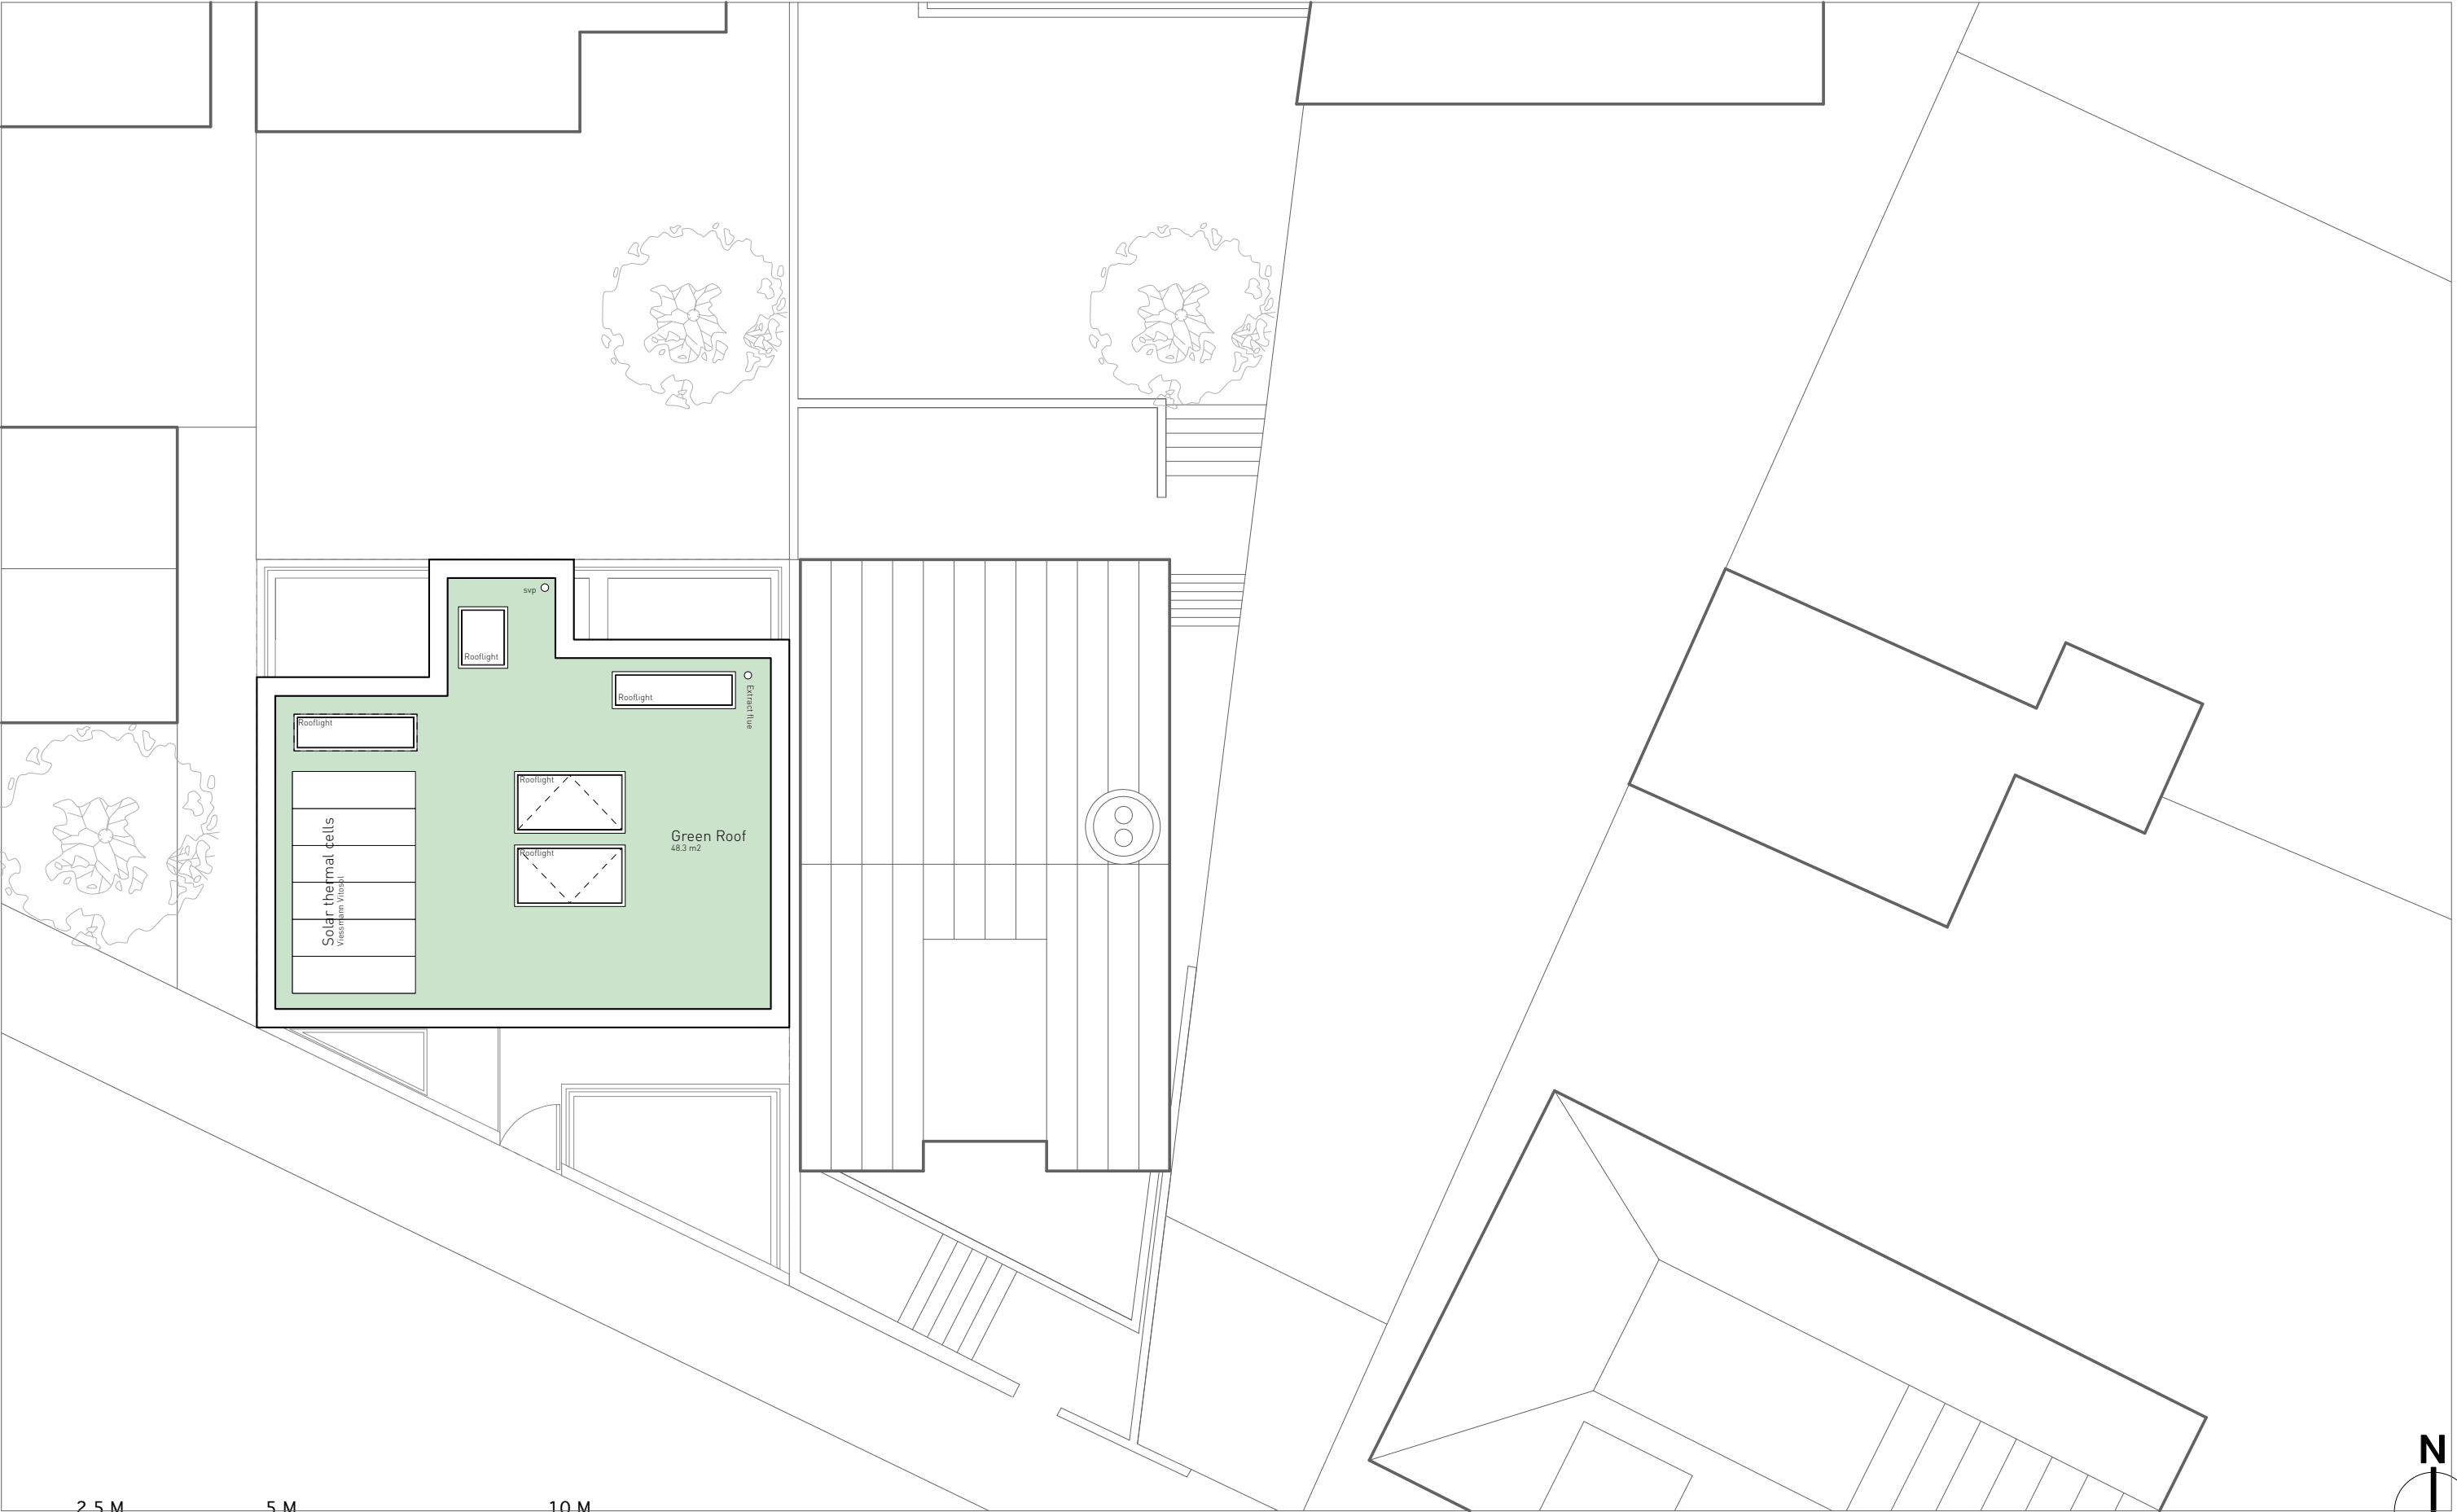

This drawing is the property of Claridge Architects Ltd. Copyright is reserved & this drawing is issued on the condition that it is not copied, reproduced, retained or disclosed to any unauthorised person, either wholly or in part, without our consent. Do not scale from this drawing, check all dimensions on site.



REVISION	DATE	NOTES
----------	------	-------

CLARIDGE ARCHITECTS, UNIT 11, THE TAY BUILDING, 2A WRENTHAM AVE, LONDON, NW10 3HA
T +44 (0)20 8969 9223 F +44 (0)20 8969 9224

FOR

CLARIDGEARCHITECTS

PROJECT 4 Abbots Place				
TITLE Proposed Roof Plan				
STATUS Information				
DATE	SCALE	PROJECT NO.	DRAWING NO.	REVISION
10.08	1:100 @ A3	0797	GA.02	G

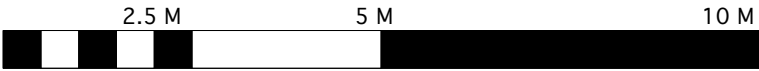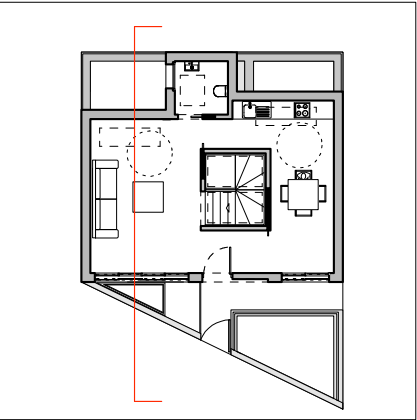




This drawing is the property of Claridge Architects Ltd. Copyright is reserved & this drawing is issued on the condition that it is not copied, reproduced, retained or disclosed to any unauthorised person, either wholly or in part, without our consent. Do not scale from this drawing, check all dimensions on site.

REVISION DATE NOTES

CLARIDGE ARCHITECTS, UNIT 11, THE TAY BUILDING, 2A WRENTHAM AVE,
LONDON NW10 3HA
T +44 (0)20 8969 9223 F +44 (0)20 8969 9224

FOR **Cox & Partners Ltd**
CLARIDGE ARCHITECTS

PROJECT	4 Abbots Place				
TITLE	Proposed Section B_B				
STATUS	Information				
DATE	SCALE	PROJECT NO.	DRAWING NO.	REVISION	
12.08	1:100 @ A3	0797	GS.01	6	

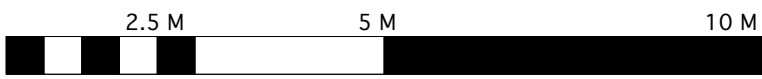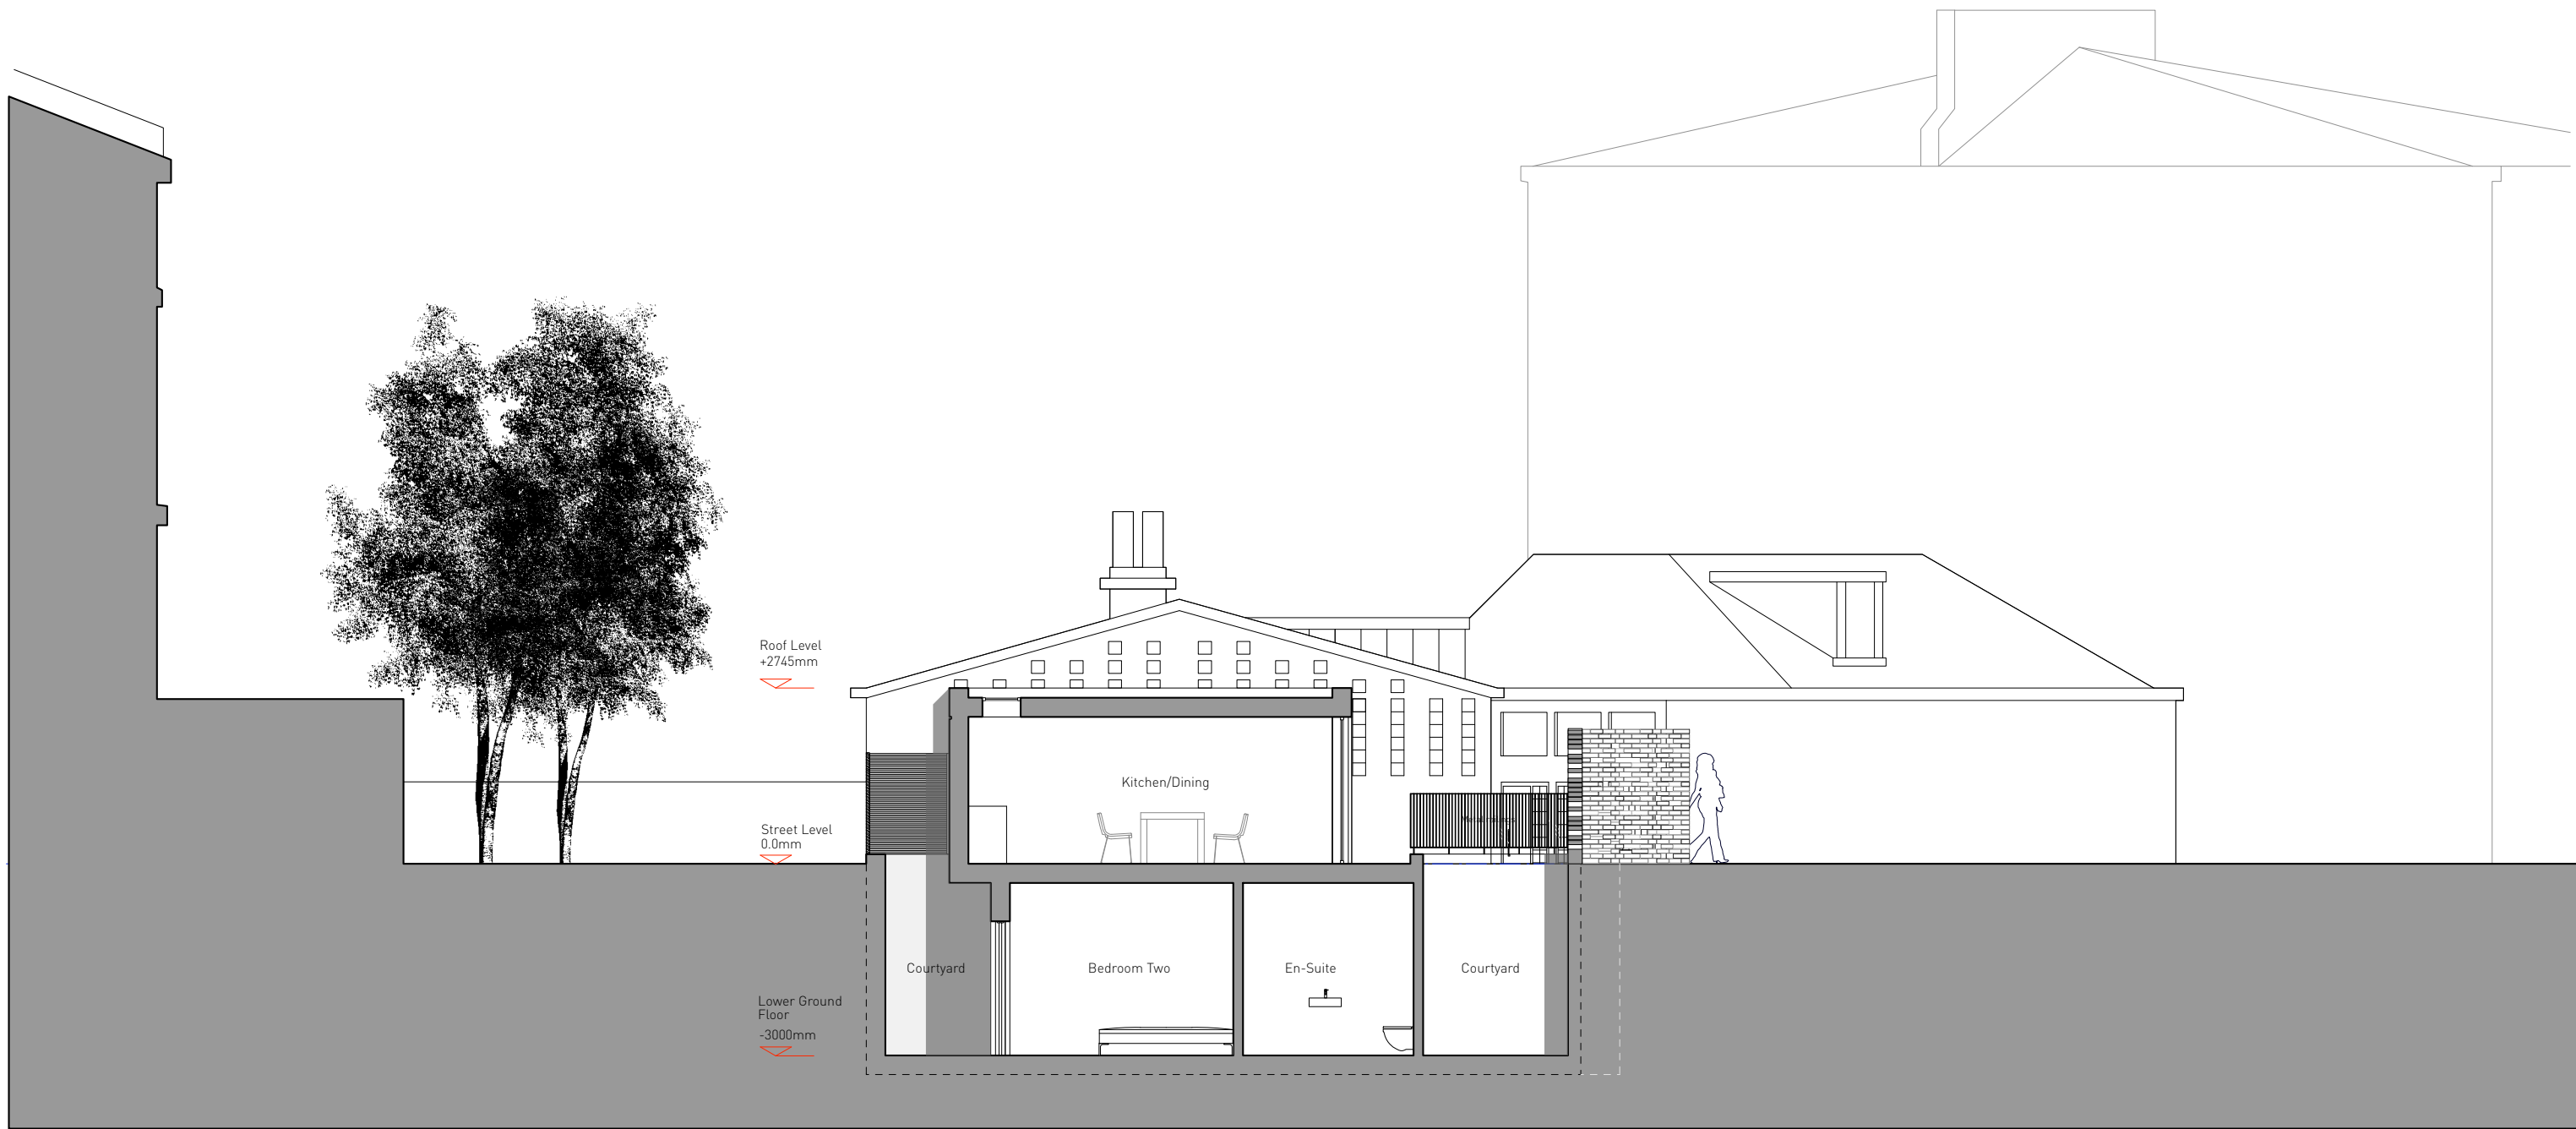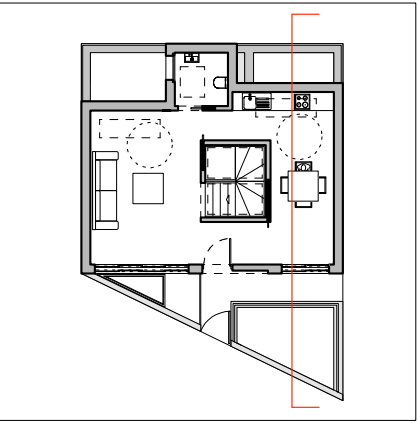

This drawing is the property of Claridge Architects Ltd. Copyright is reserved & this drawing is issued on the condition that it is not copied, reproduced, retained or disclosed to any unauthorised person, either wholly or in part, without our consent. Do not scale from this drawing, check all dimensions on site.

REVISION DATE NOTES



CLARIDGE ARCHITECTS, UNIT 11, THE TAY BUILDING, 2A WRENTHAM AVE,
LONDON NW10 3JA
T +44 (0)20 8969 9223 F +44 (0)20 8969 9224

FOR **Case Reports Ltd**





PROJECT	4 Abbots Place				
TITLE	Proposed Section E_E				
STATUS	Information				

DATE	SCALE	PROJECT NO.	DRAWING NO.	REVISION
12.08	1:50 @ A3	0797	GS.04	6

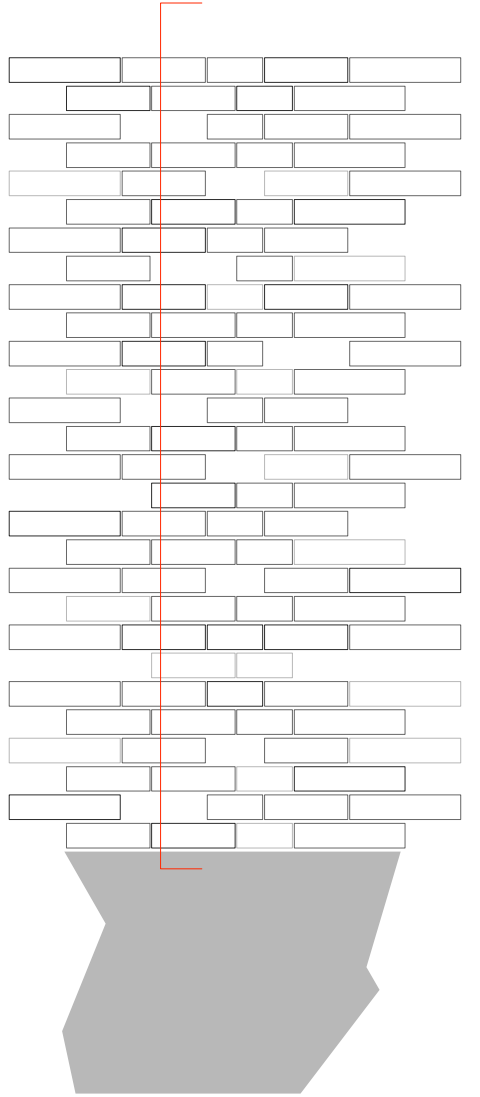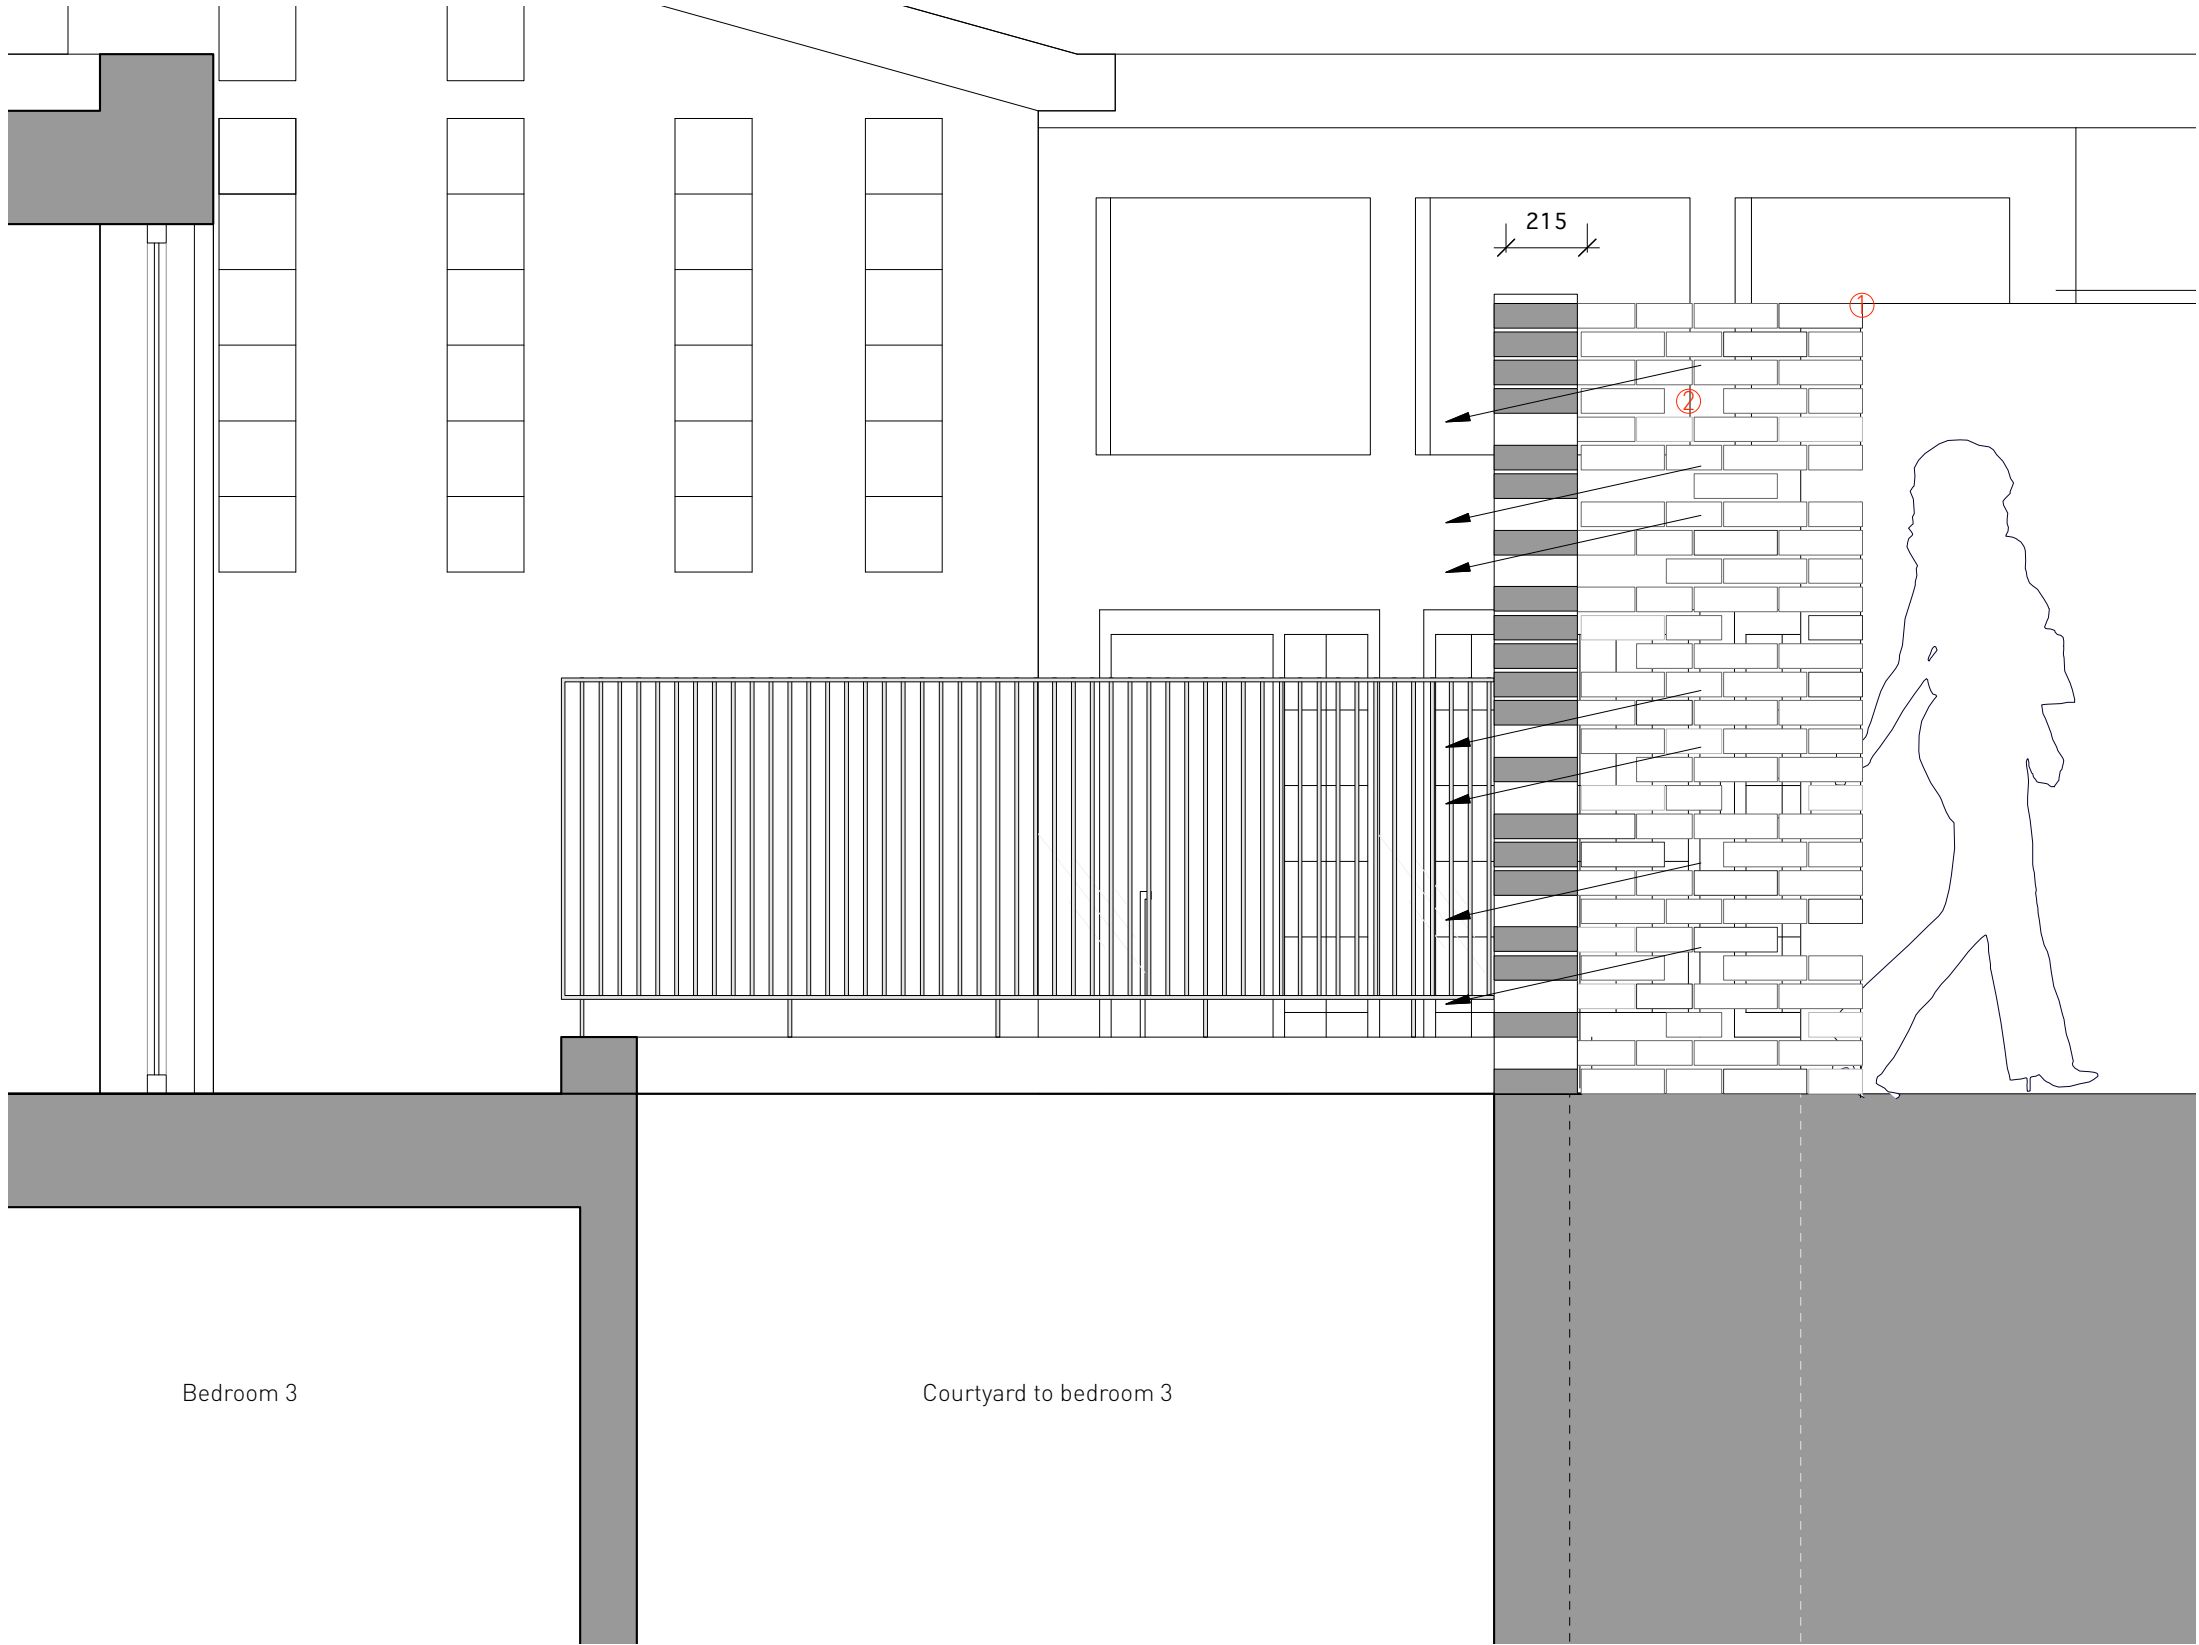


- Notes
- 1. Height to match adjacent existing
 - 2. Perforated brickwork to allow sun to penetrate.

PROJECT	4 Abbots Place				
TITLE	Proposed Section F_F				
STATUS	Information				
DATE	SCALE	PROJECT NO.	DRAWING NO.	REVISION	
12.08	1:200 A3	0797	GS.05	6	

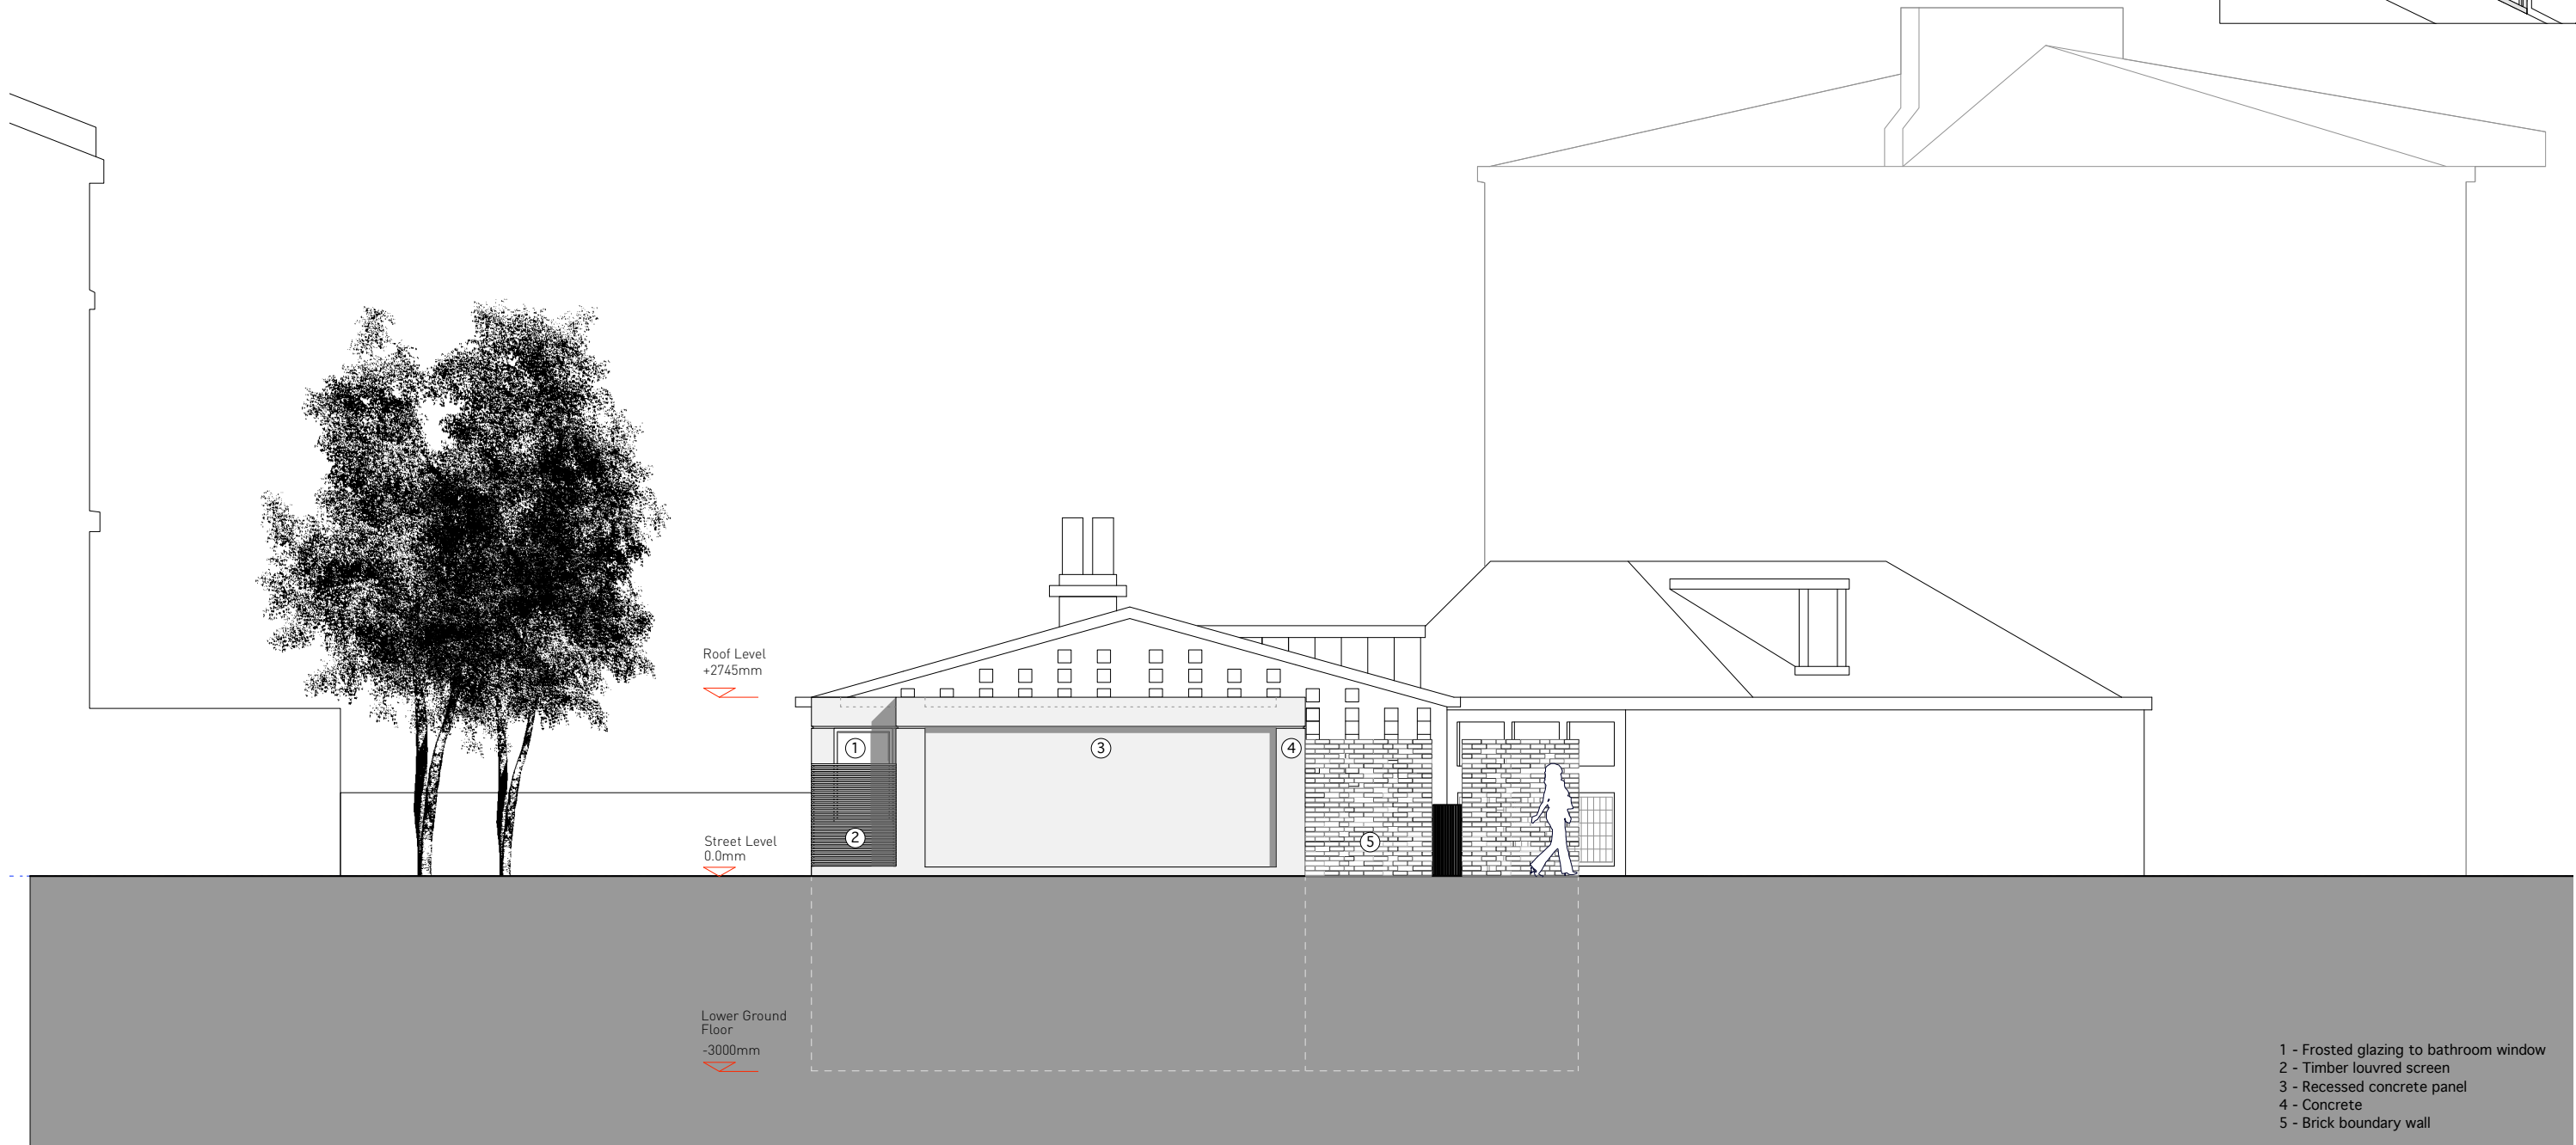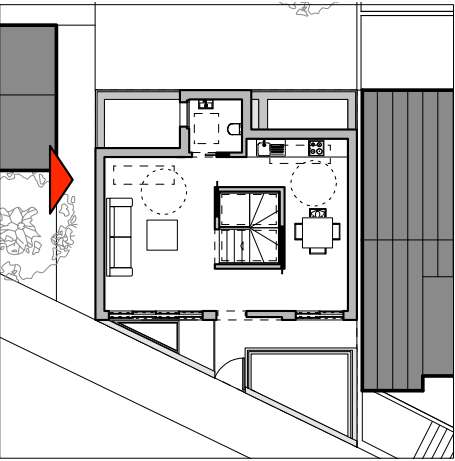

- 1 - Frosted glazing to bathroom window
- 2 - Timber louvred screen
- 3 - Recessed concrete panel
- 4 - Concrete
- 5 - Brick boundary wall

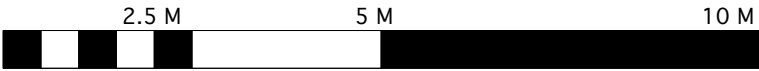

This drawing is the property of Claridge Architects Ltd. Copyright is reserved & this drawing is issued on the condition that it is not copied, reproduced, retained or disclosed to any unauthorised person, either wholly or in part, without our consent. Do not scale from this drawing, check all dimensions on site.

REVISION	DATE	NOTES
----------	------	-------

CLARIDGE ARCHITECTS, UNIT 11, THE TAY BUILDING, 2A WRENTHAM AVE, LONDON, NW10 3HA
T +44 (0)20 8969 9223 F +44 (0)20 8969 9224

FOR Crossier Properties Ltd

CLARIDGEARCHITECTS

PROJECT	4 Abbots Place				
TITLE	Proposed East Elevation				
STATUS	Information				
DATE	SCALE	PROJECT NO.	DRAWING NO.	REVISION	
12.08	1:100 @ A3	0797	GE.02	6	