

Colour Index



Apartment 1



Communal

G.F. Apartment Areas:

ONE STUDIO = 33sq.m ONE 3 BED = 88.7sq.m


SCHEDULE:

G.F. ONE STUDIO + ONE 3 BED F.F. ONE 1 BED + ONE 2 BED

S.F. ONE 2 BED

PROPOSED GROUND FLOOR PLAN

It should be noted that this is a planning drawing only and is therefore limited in its capacity to convey the total information, details & specifications necessary to complete the works

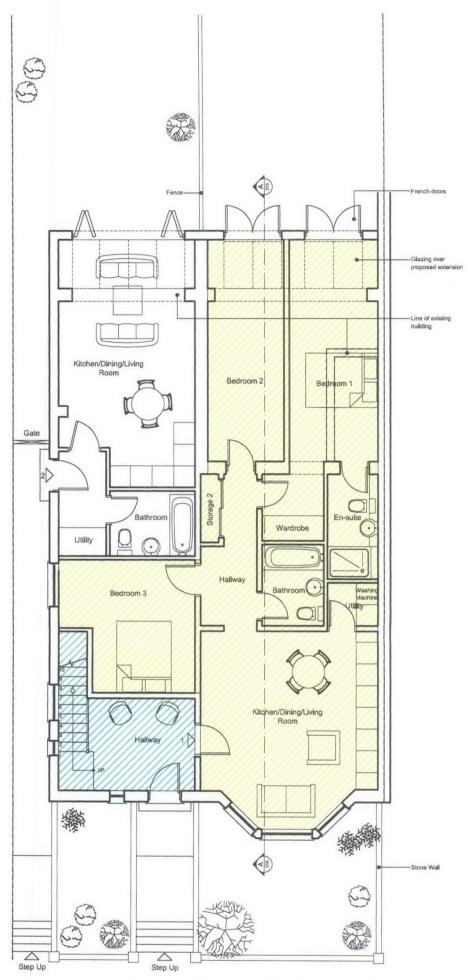

Ground Floor Plan - OPTION B

NIGEL BIRD ARCHITECTS

CHARTERED ARCHITECTS ENGINEERS AND DESIGNERS

6 Middleton Place Langham Street London W1W 7TE Telephone: 020 7580 5152 E-Mail: nigel.bird@nigelbirdarchitects.co.uk Facsimile: 020 7436 7457

Project: 40 Fortune Green Road (NW6 1UJ) Dwg Name: Proposed Ground Floor Plan

RIBA Stage: Date: Dec 08 Scale: 1:100 at A3 Dwg no: 845.310

Rev:

12

1:100 0m