



NOTES


1. Do not scale off these drawings. Dimensions govern.
2. All dimensions are given in millimetres (mm) unless otherwise noted.
3. All dimensions shall be verified on site before proceeding with the work. sporadicSPACE shall be notified immediately in writing of any discrepancies.
4. All dimensions relevant to the setting out of site work shall be verified by the contractor before construction and fabrication commences.
5. Workmanship and materials to be accordance with the relevant current British Standard Codes of Practice and the Local Authorities requirements.
6. During construction the contractor shall be responsible for maintaining the structure in a stable condition.
7. These drawings are to be read in conjunction with all other contract documentation and other consultants documentation.
8. If in doubt, ask!

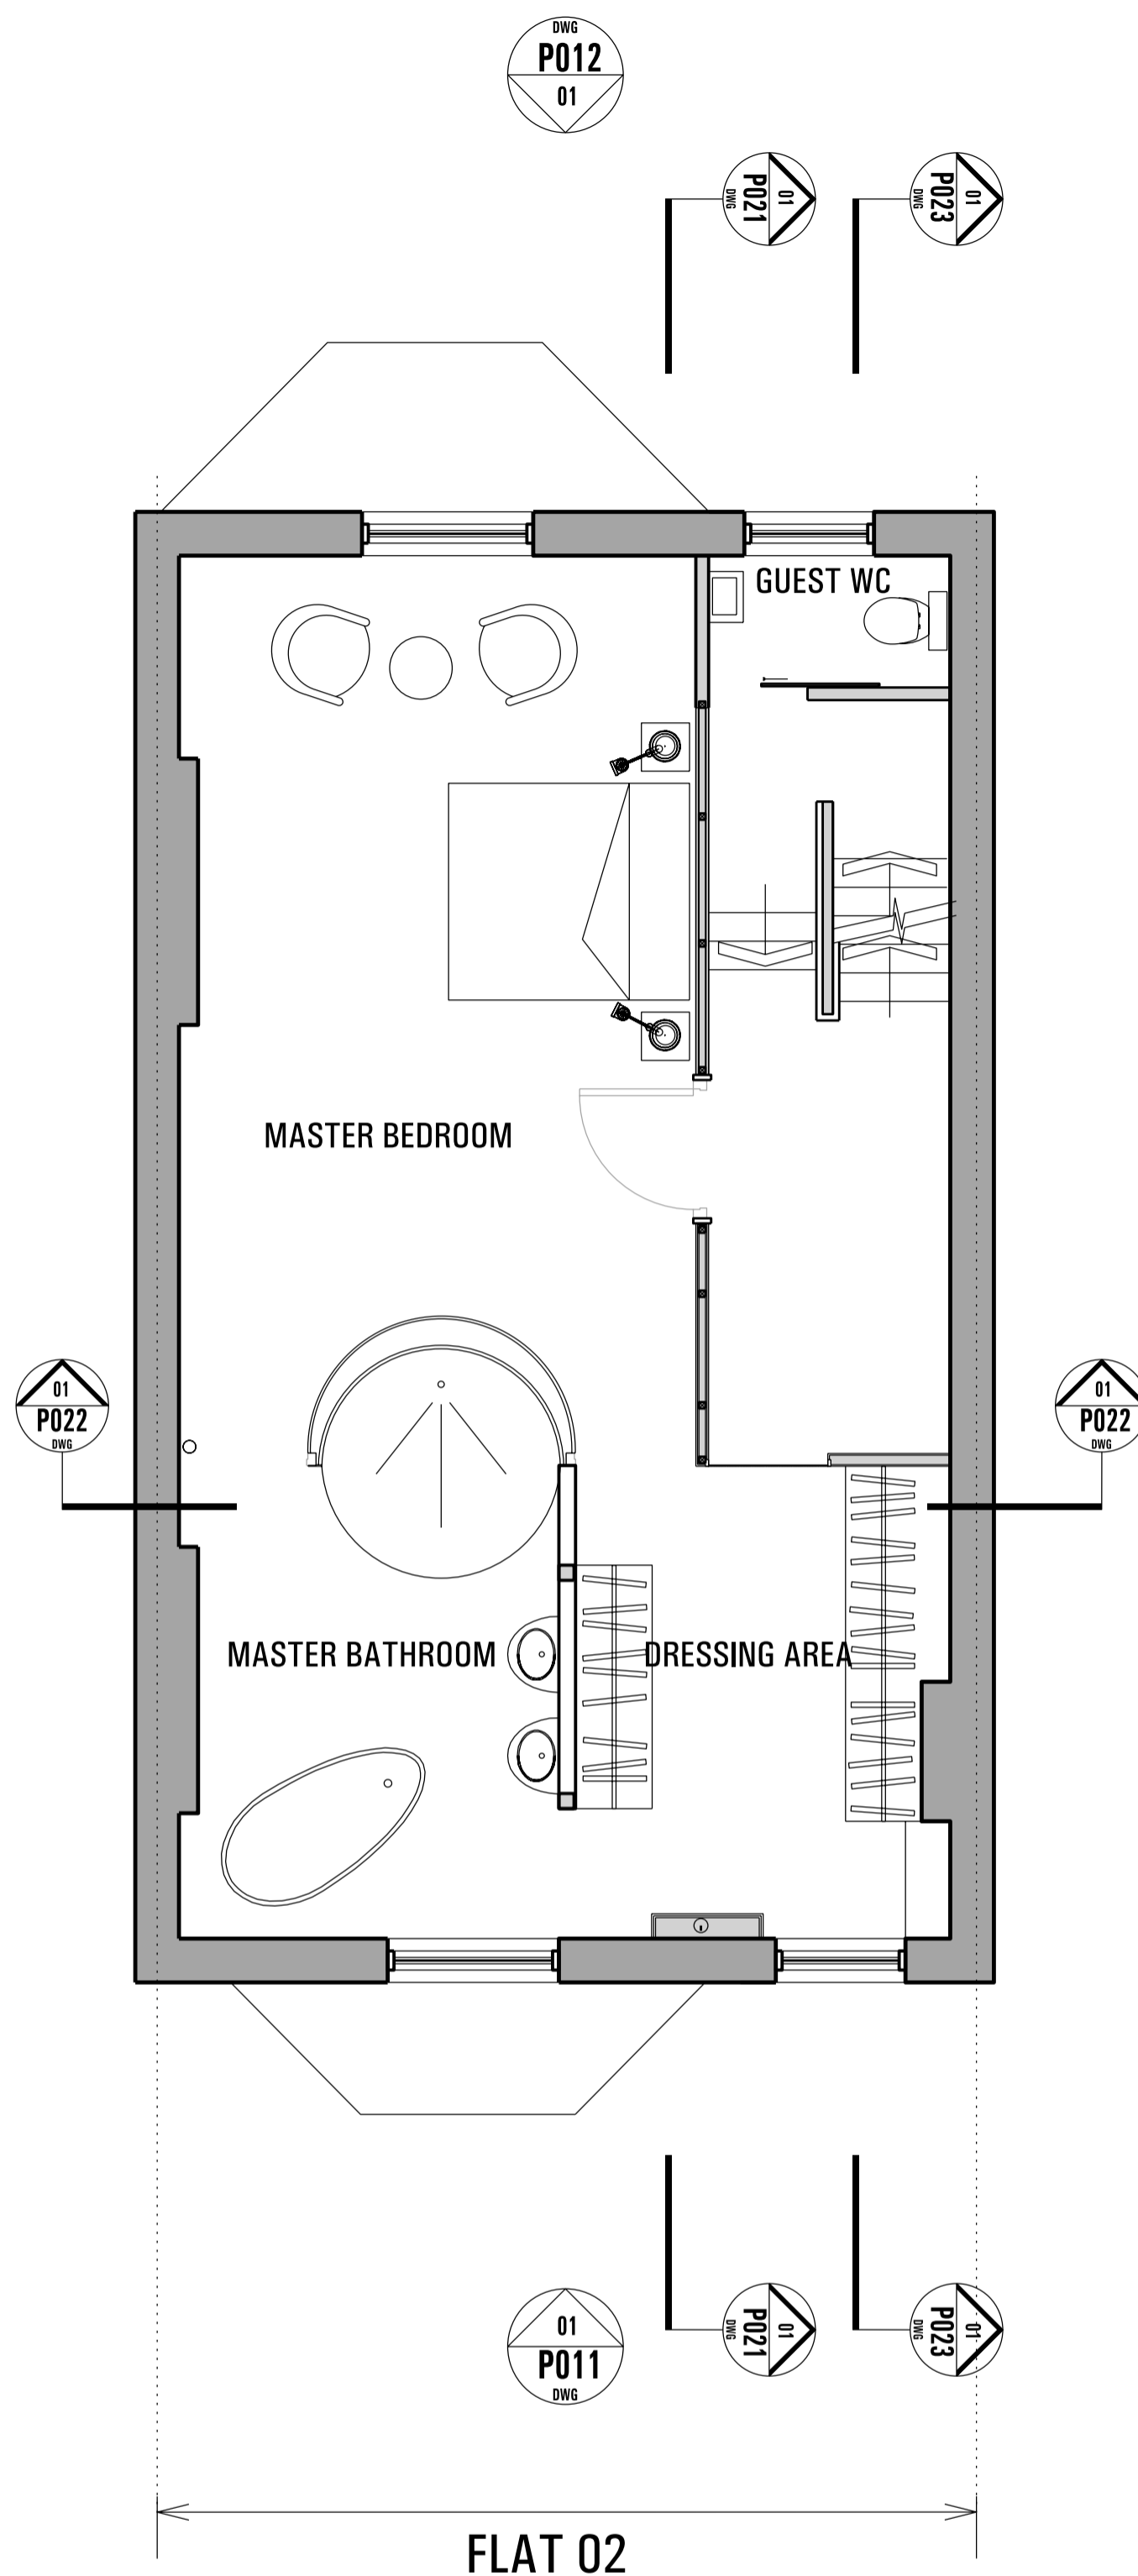

01 SECOND FLOOR
Scale 1:50

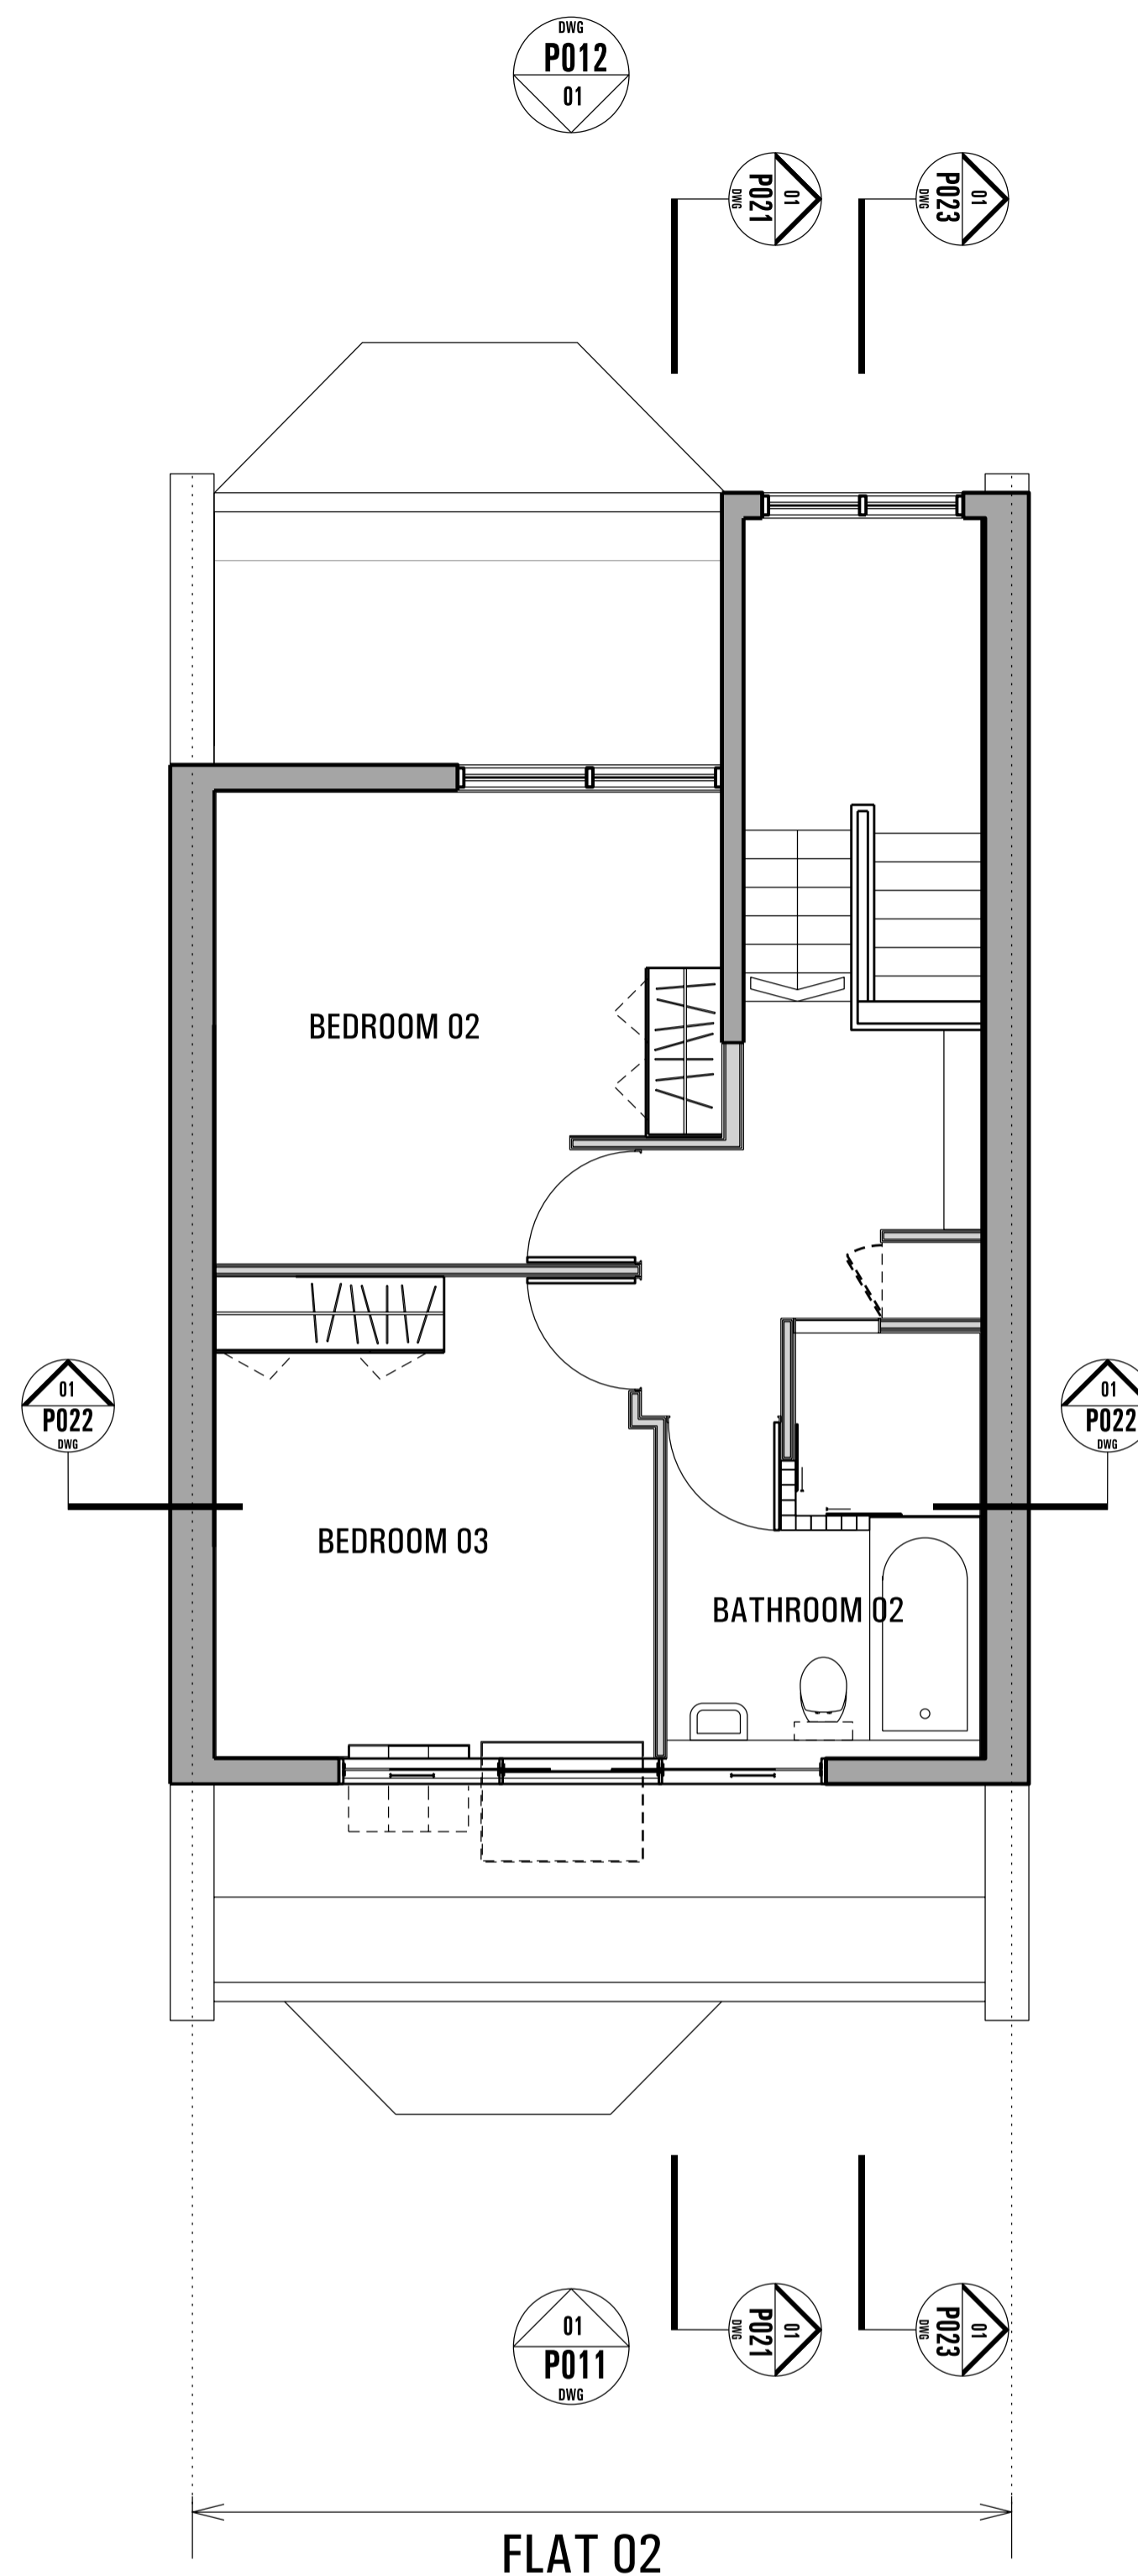

02 THIRD FLOOR
Scale 1:50

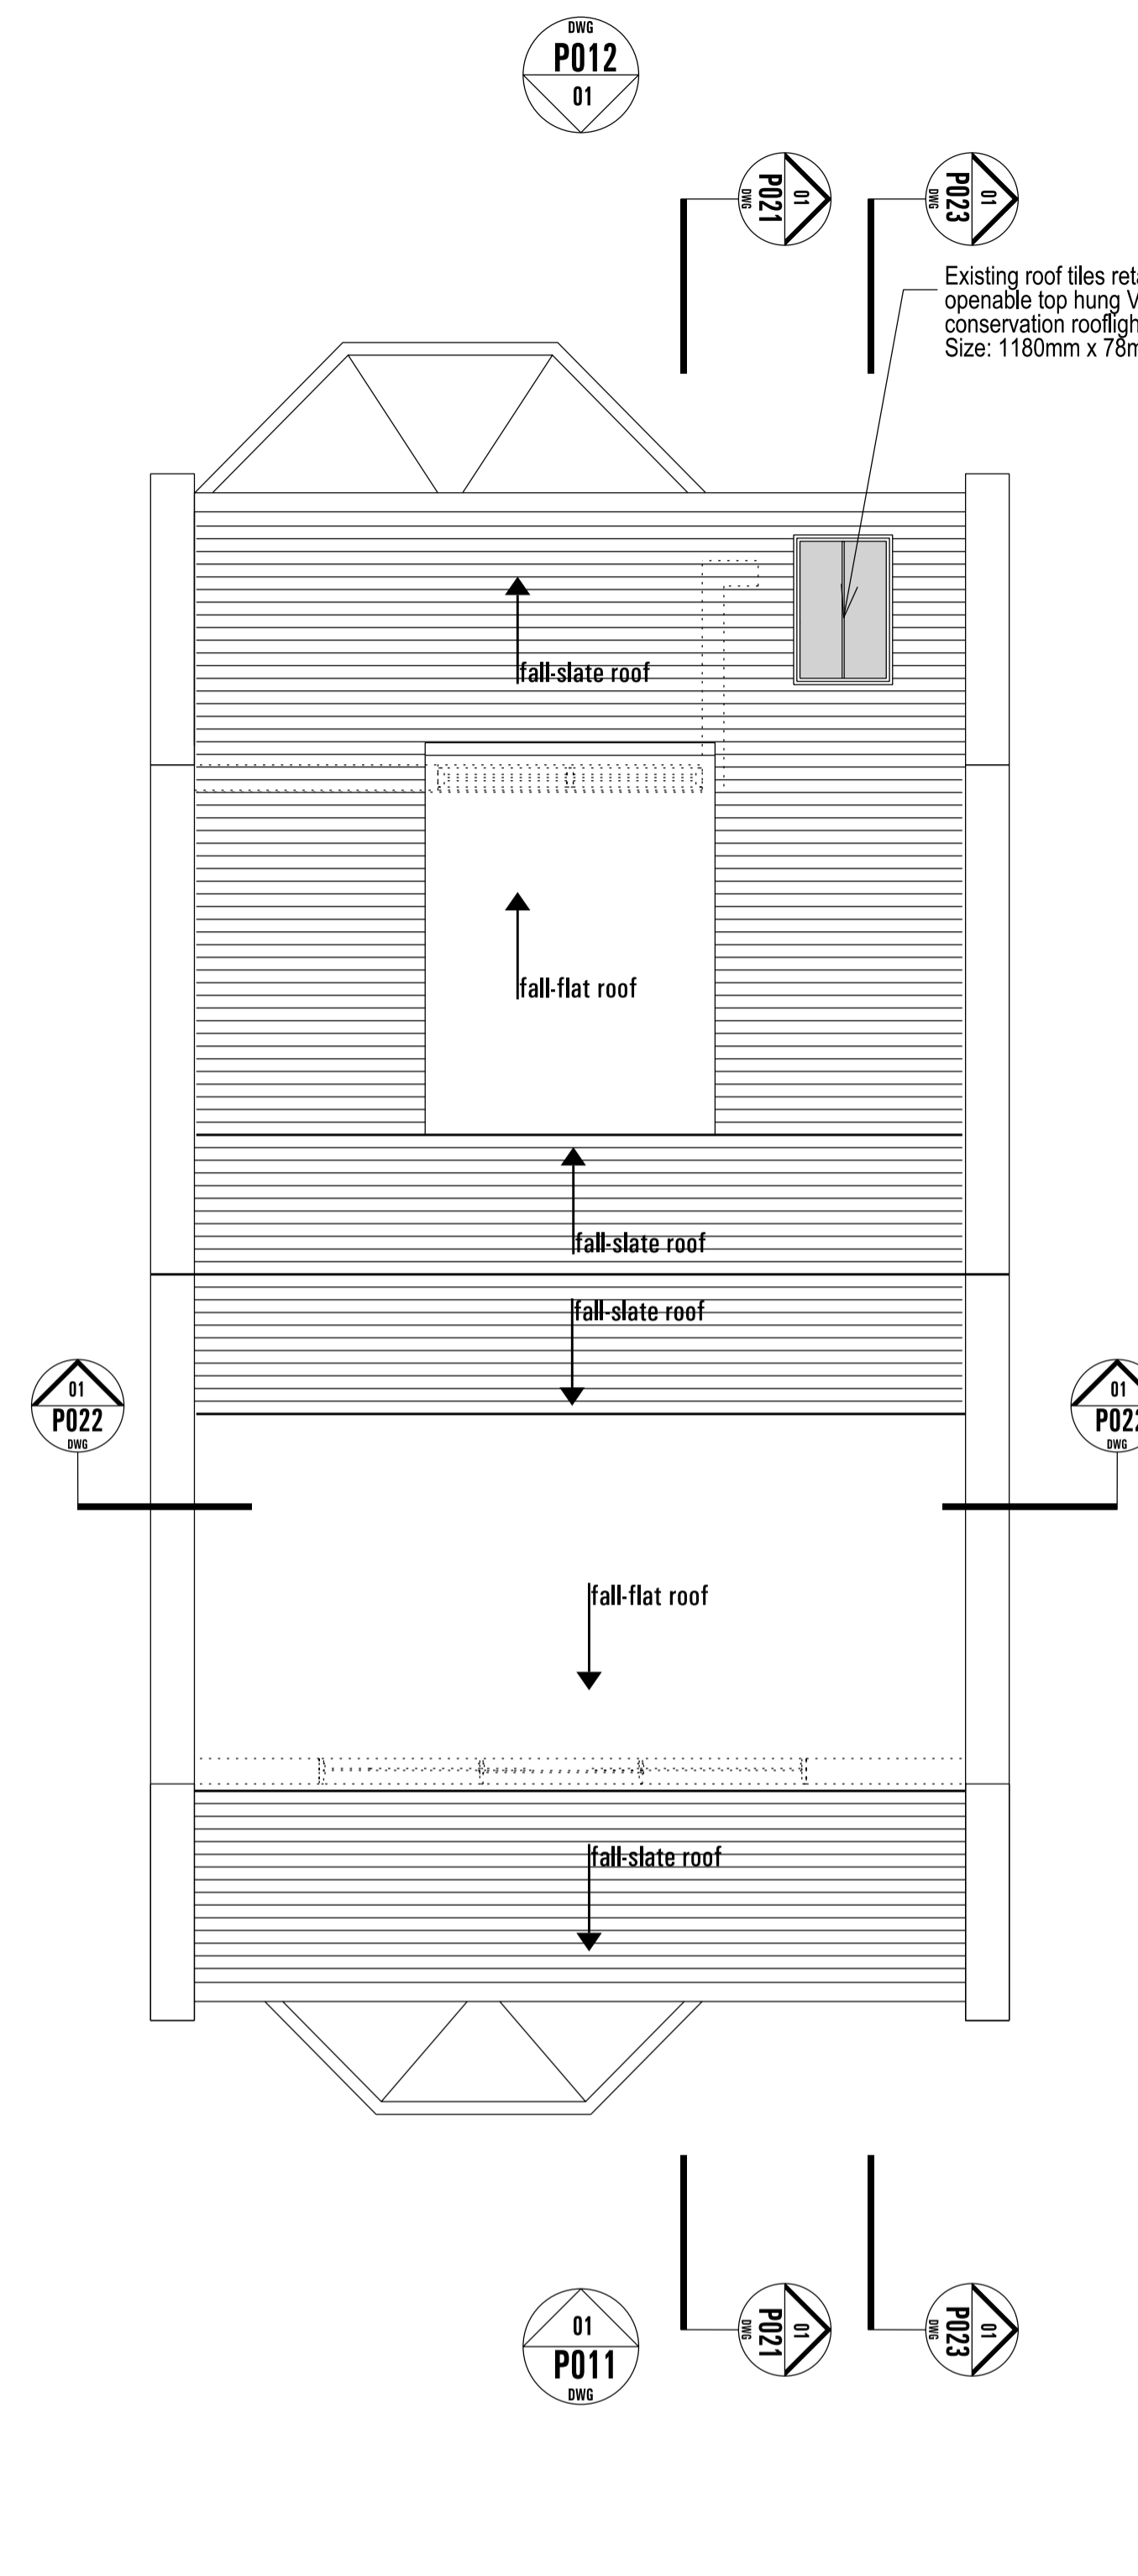

03 ROOF PLAN
Scale 1:50


A	29-05-2009	Planning Application	AVK
Rev.	Date	Reason for Issue	ch'd

sporadicSPACE
architecture - interiors - product design

70 COWCROSS STREET
FARRINGDON
LONDON
EC1M 6EJ

www.sporadicSPACE.com
info@sporadicSPACE.com

Project
PROJECT DENNIS
10 Elsworth Terrace
London
NW3 3DR

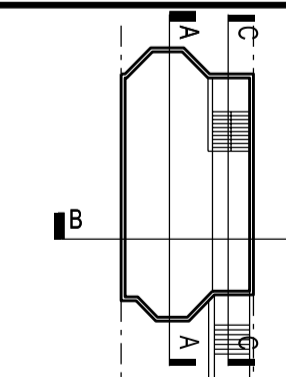

Title
**PROPOSED:
SECOND, THIRD FLOOR AND
ROOF PLAN**

Job No. SP-P1010	Date October 2008	Drawn AVK
---------------------	----------------------	--------------

Scale 1:50 @A1 1:100 @A3	Drawing No. P002	Revision A
--------------------------------	---------------------	---------------