



PROPOSED SECOND FLOOR PLAN

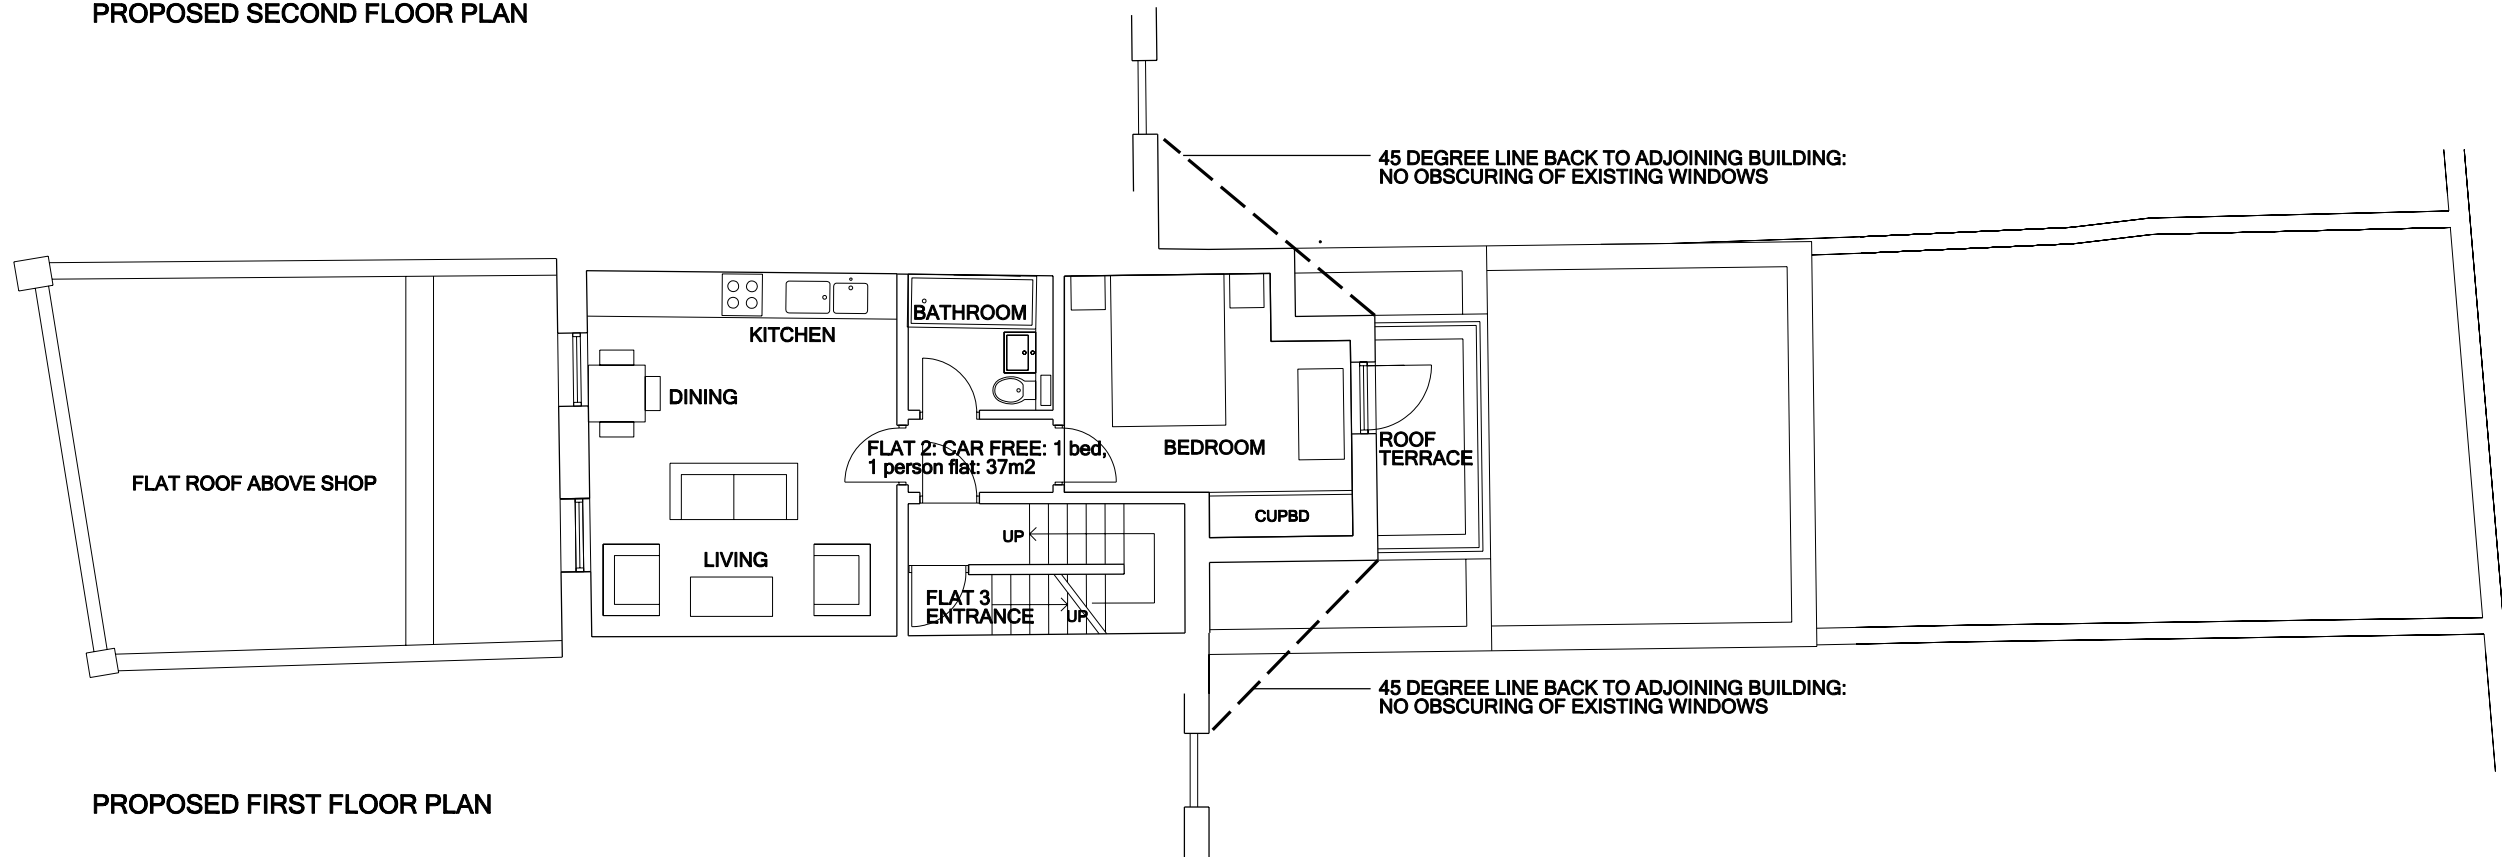

PROPOSED FIRST FLOOR PLAN

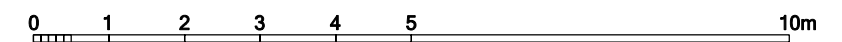


PLANNING

**COX BULLEID ARCHITECTS**  
 4 CROOKED BILLET YARD LONDON E2 8AF  
 T 020 7729 0805 F 020 7729 0806  
 studio@cbarchitects.net www.cbarchitects.net


rev: date: ref:  
 A 27.07.2009 Note added: Flat 2 to be a car-free flat. Area revised from 40m2 to 37m2.  
 Flat 3 noted as not car-free

title: PROPOSED FIRST & SECOND PLANS project ref: 3508  
 project: 130 KENTISH TOWN ROAD LONDON NW1  
 scale: 1:100 date: 23.04.2009 drwg no: 3508 / P11 rev: A


COPYRIGHT COX BULLEID ARCHITECTS. Do not scale. Use Figured Dimensions Only. All Dimensions to be checked on site & any discrepancies to be reported immediately. Original Drawing Size A 3.

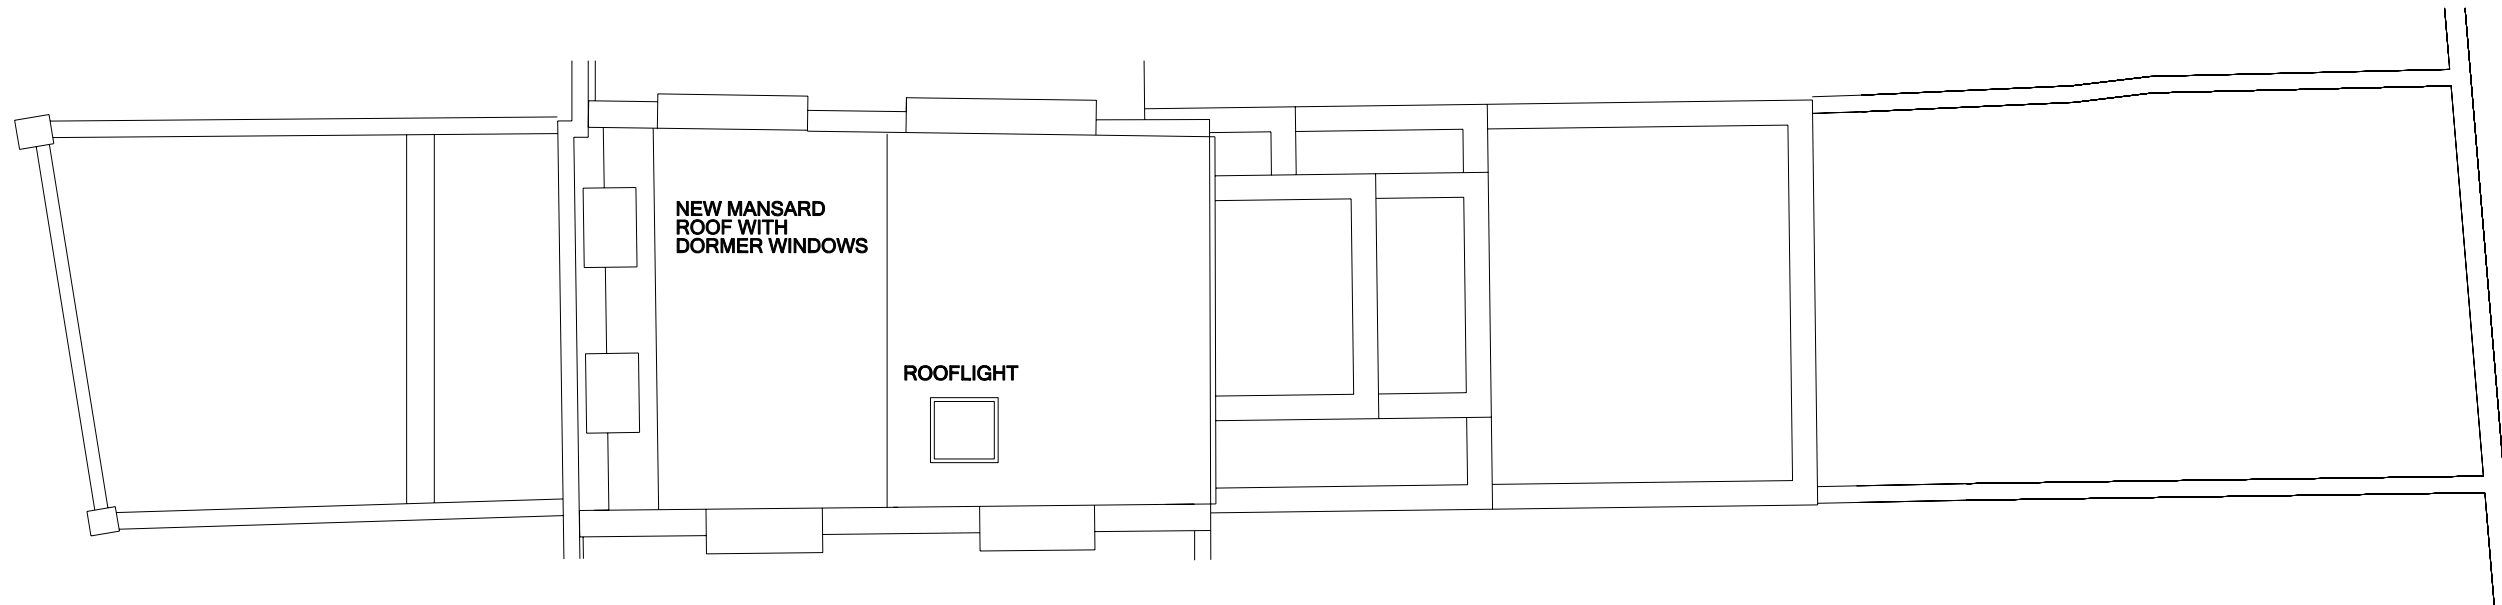

PROPOSED ROOF PLAN

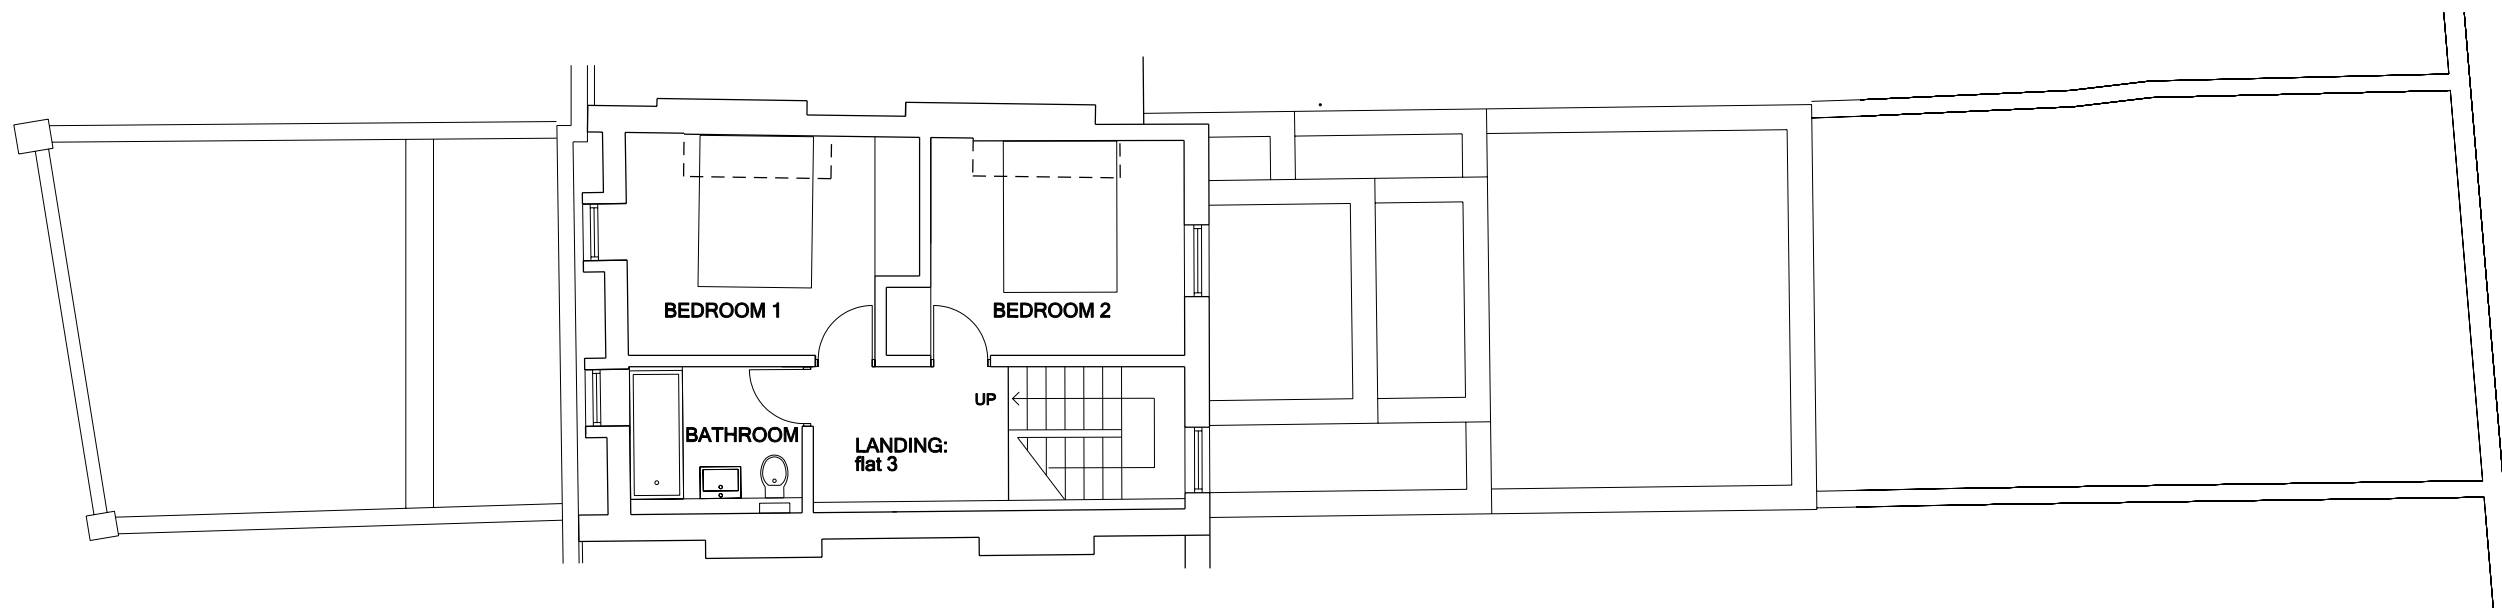

PROPOSED THIRD FLOOR PLAN

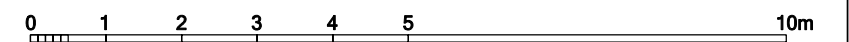


PLANNING

**COX BULLEID ARCHITECTS**  
 4 CROOKED BILLET YARD LONDON E2 8AF  
 T 020 7729 0805 F 020 7729 0806  
 studio@cbarchitects.net www.cbarchitects.net


rev: A date: 27.07.2009 ref: Note added: Flat 3 bedroom cbds amended to make main bedroom 11m2. Dormer rooflight reduced in width.

title: PROPOSED THIRD & ROOF PLANS project ref: 3508  
 project: 130 KENTISH TOWN ROAD LONDON NW1  
 scale: 1:100 date: 23.04.2009 drwg no: 3508 / P12 rev: A

COPYRIGHT COX BULLEID ARCHITECTS. Do not scale. Use Figured Dimensions Only. All Dimensions to be checked on site & any discrepancies to be reported immediately. Original Drawing Size A 3.

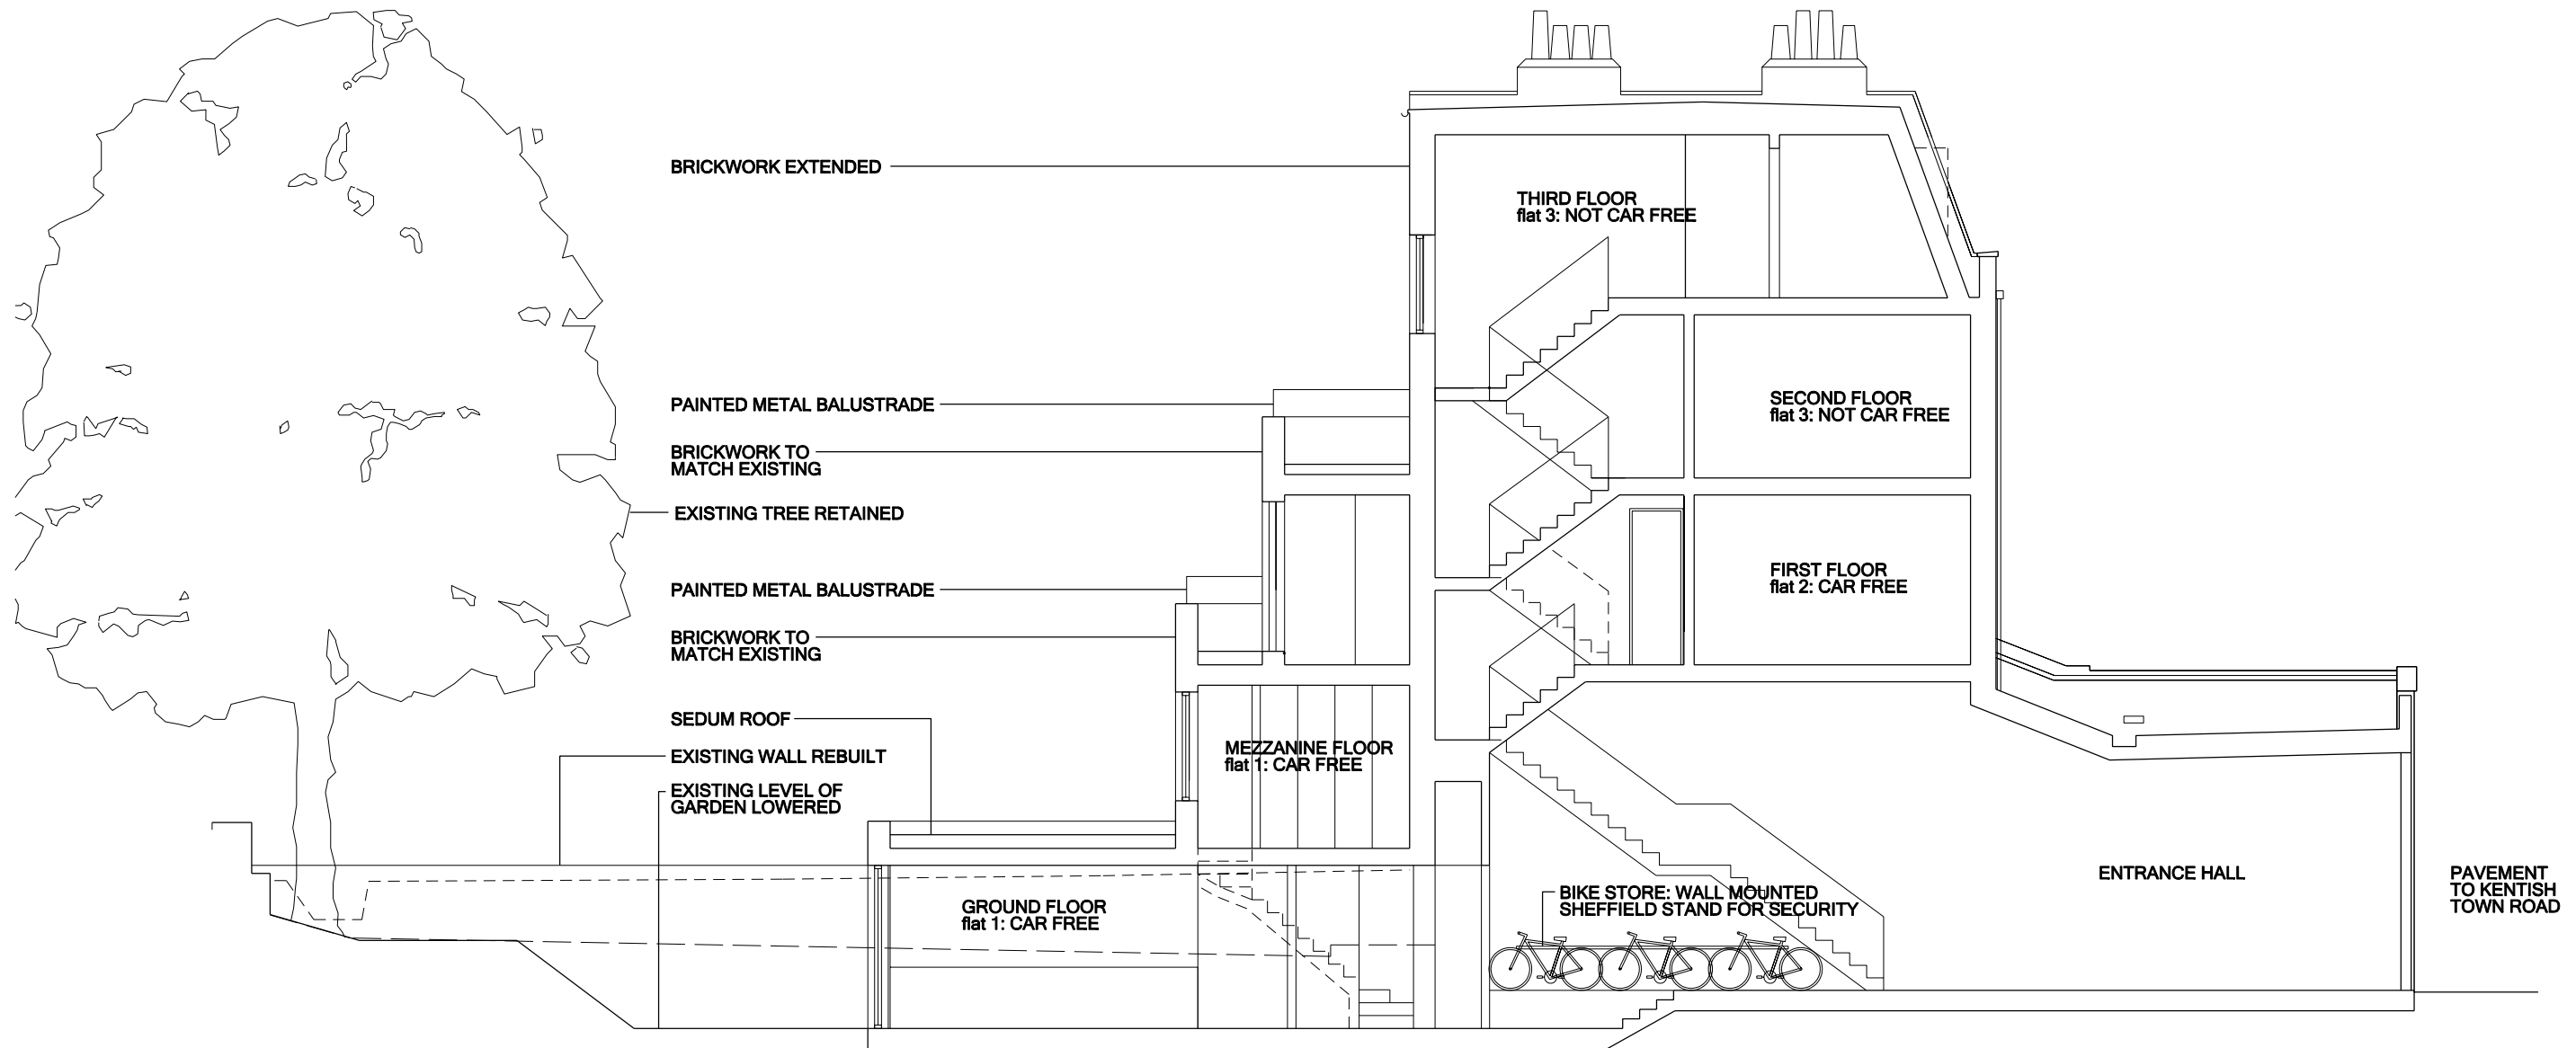

PROPOSED SECTION A THROUGH STAIR

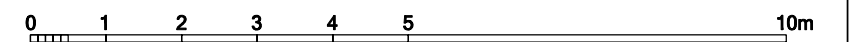

PLANNING

**COX BULLEID ARCHITECTS**  
 4 CROOKED BILLET YARD LONDON E2 8AF  
 T 020 7729 0805 F 020 7729 0806  
 studio@cbarchitects.net www.cbarchitects.net


rev: A date: 28.07.2009 ref: Notes added: Flat 1 and 2 to be a car-free, Flat 3 to be NOT car free. Wall mounted sheffield stands for bike security. Dormer window height reduced

title: PROPOSED SECTION A THROUGH STAIR project ref: 3508  
 project: 130 KENTISH TOWN ROAD LONDON NW1  
 scale: 1:100 date: 23.04.2009 drwg no: 3508 / P13 rev: A

COPYRIGHT COX BULLEID ARCHITECTS. Do not scale. Use Figured Dimensions Only. All Dimensions to be checked on site & any discrepancies to be reported immediately. Original Drawing Size A 3.



PROPOSED FRONT ELEVATION

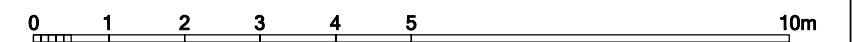


PLANNING

**COX BULLEID ARCHITECTS**  
 4 CROOKED BILLET YARD LONDON E2 8AF  
 T 020 7729 0805 F 020 7729 0806  
 studio@cbarchitects.net www.cbarchitects.net


rev:    date:    ref:  
 A    27.07.2009    Dormer width and height reduced

title:    PROPOSED FRONT ELEVATION    project ref:    3508  
 project:    130 KENTISH TOWN ROAD LONDON NW1  
 scale:    1:100    date:    23.04.2009    drwg no:    3508 / P14    rev:    A

COPYRIGHT COX BULLEID ARCHITECTS. Do not scale. Use Figured Dimensions Only. All Dimensions to be checked on site & any discrepancies to be reported immediately. Original Drawing Size A 3.

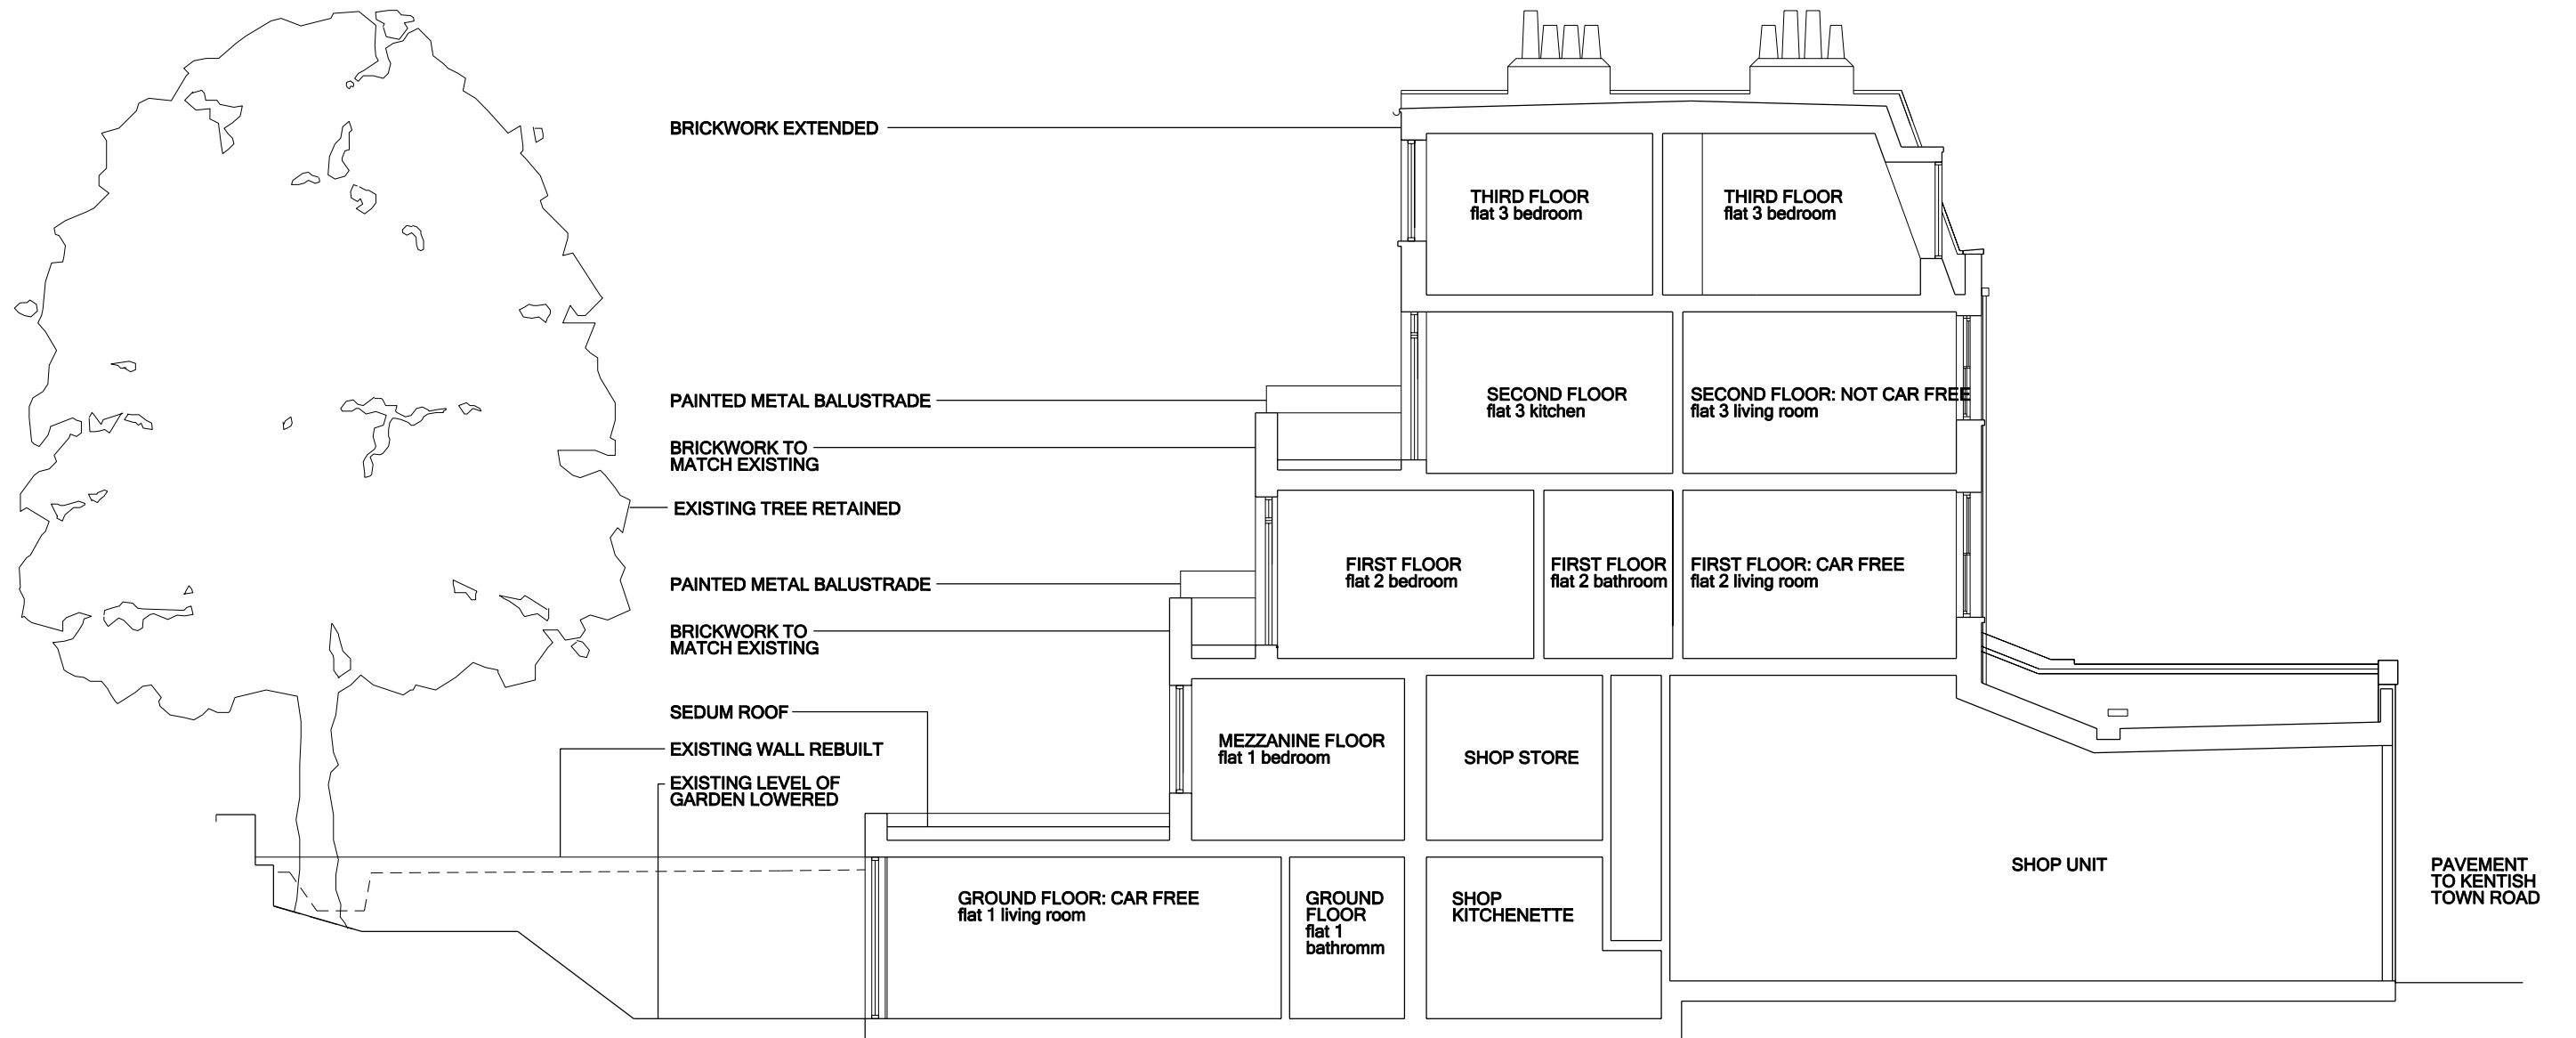

PROPOSED SECTION C THOUGH SHOP AND FLATS

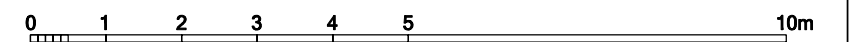


PLANNING

**COX BULLEID ARCHITECTS**  
 4 CROOKED BILLET YARD LONDON E2 8AF  
 T 020 7729 0805 F 020 7729 0806  
 studio@cbarchitects.net www.cbarchitects.net


rev: A date: 28.07.2009 ref: Notes added: Flat 1 and 2 to be a car-free, Flat 3 to be NOT car free. Dormer window height reduced

title: PROPOSED SECTION C THROUGH FLATS project ref: 3508  
 project: 130 KENTISH TOWN ROAD LONDON NW1  
 scale: 1:100 date: 04.06.2009 drwg no: 3508 / P18 rev: A

COPYRIGHT COX BULLEID ARCHITECTS. Do not scale. Use Figured Dimensions Only. All Dimensions to be checked on site & any discrepancies to be reported immediately. Original Drawing Size A3.

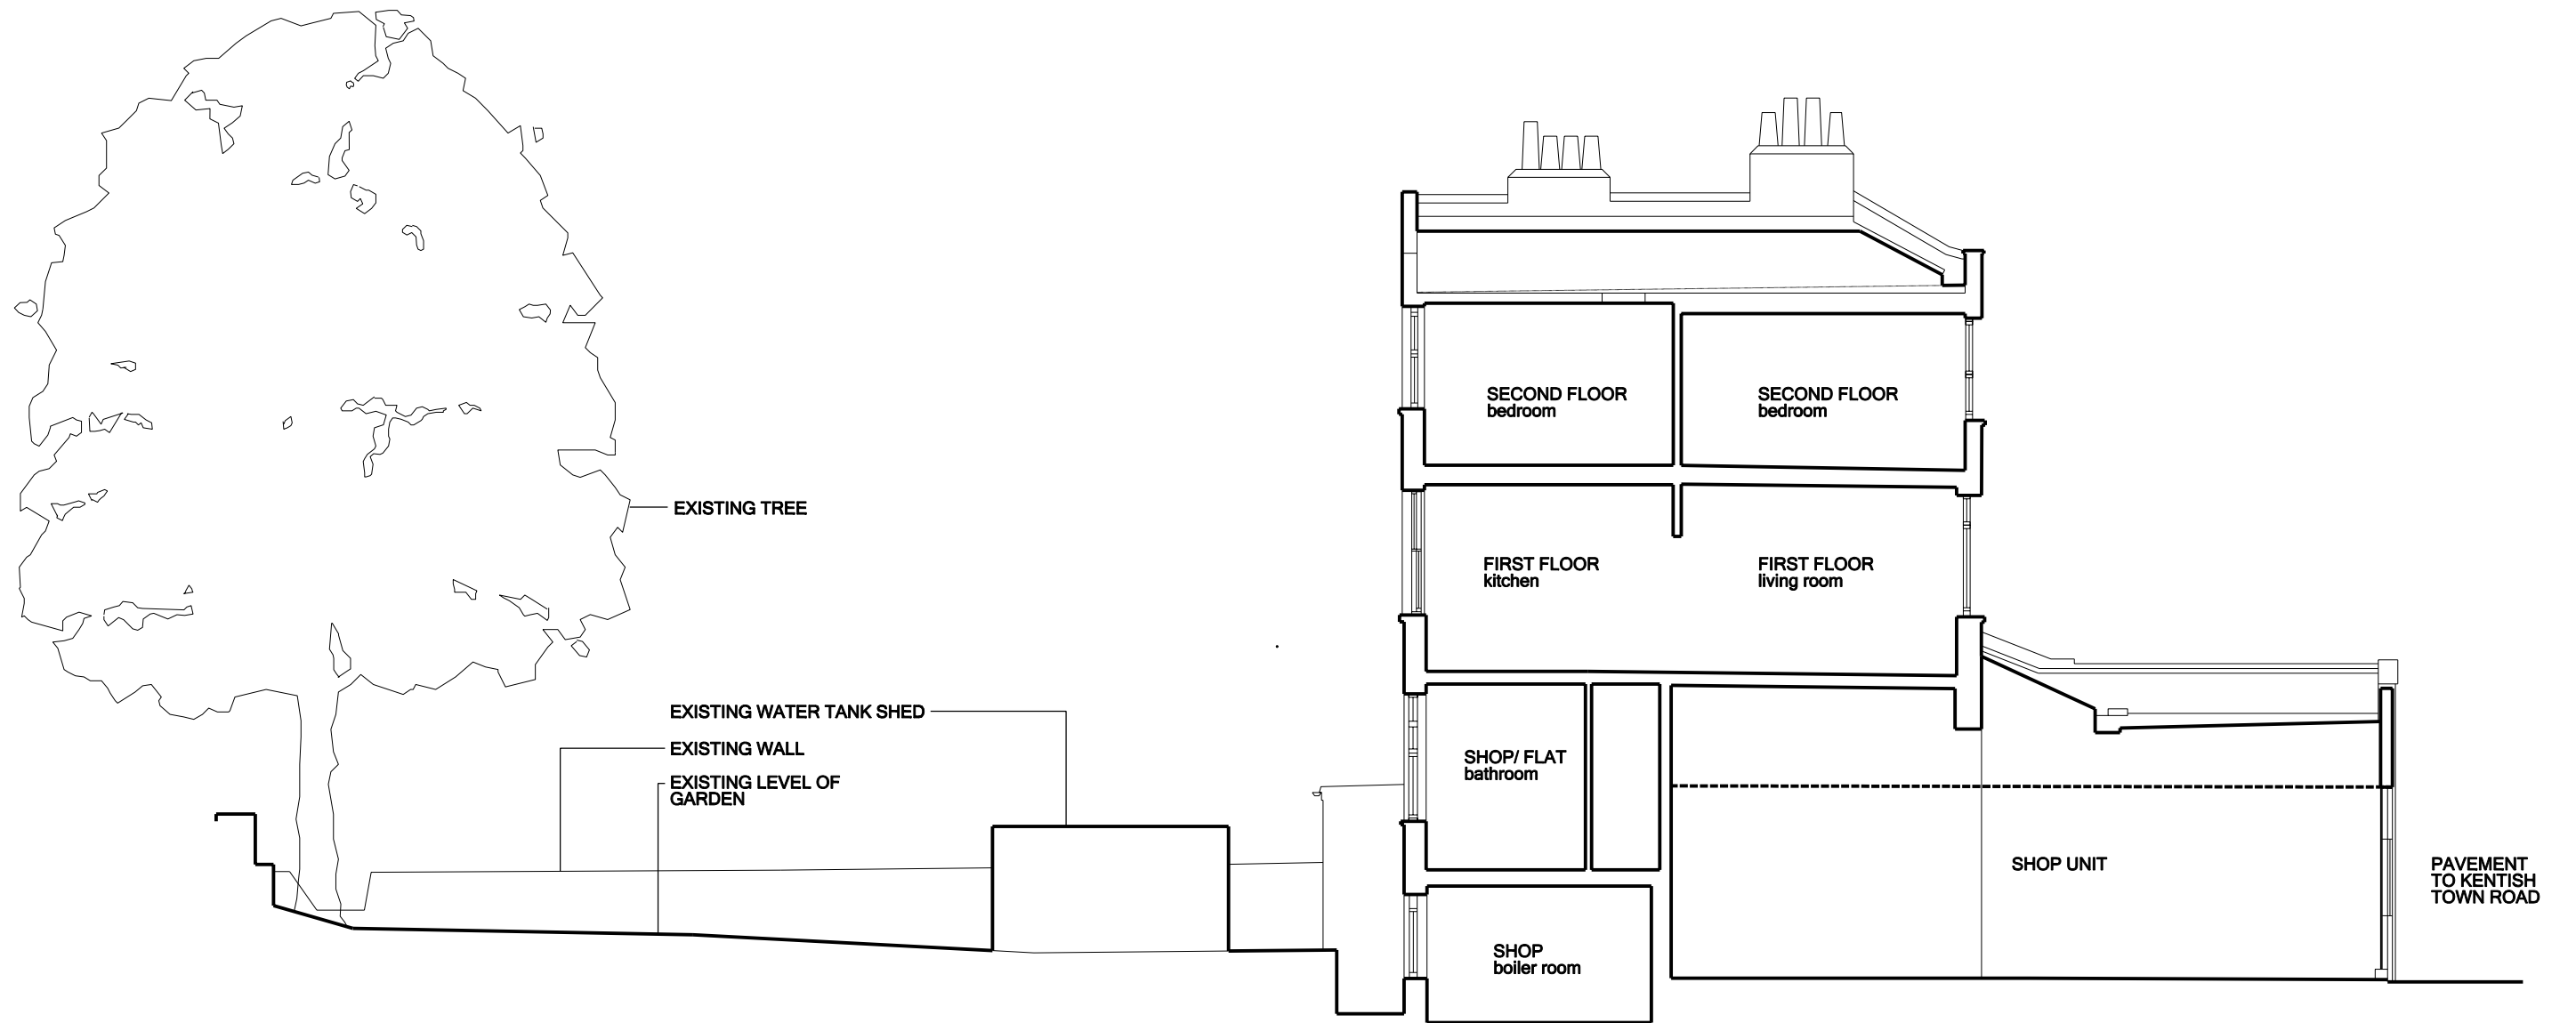

EXISTING SECTION C THROUGH SHOP AND FLAT

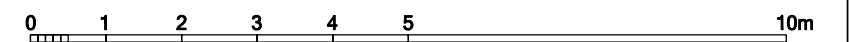

**PLANNING**

**COX BULLEID ARCHITECTS**  
 4 CROOKED BILLET YARD LONDON E2 8AF  
 T 020 7729 0805 F 020 7729 0806  
 studio@cbarchitects.net www.cbarchitects.net

rev:    date:    ref:

title: EXISTING SECTION C

project ref: 3508

project: 130 KENTISH TOWN ROAD LONDON NW1


scale: 1:100

date: 28.07.2009


drwg no: 3508 / P19

rev: -

COPYRIGHT COX BULLEID ARCHITECTS. Do not scale. Use Figured Dimensions Only. All Dimensions to be checked on site & any discrepancies to be reported immediately. Original Drawing Size A 3.

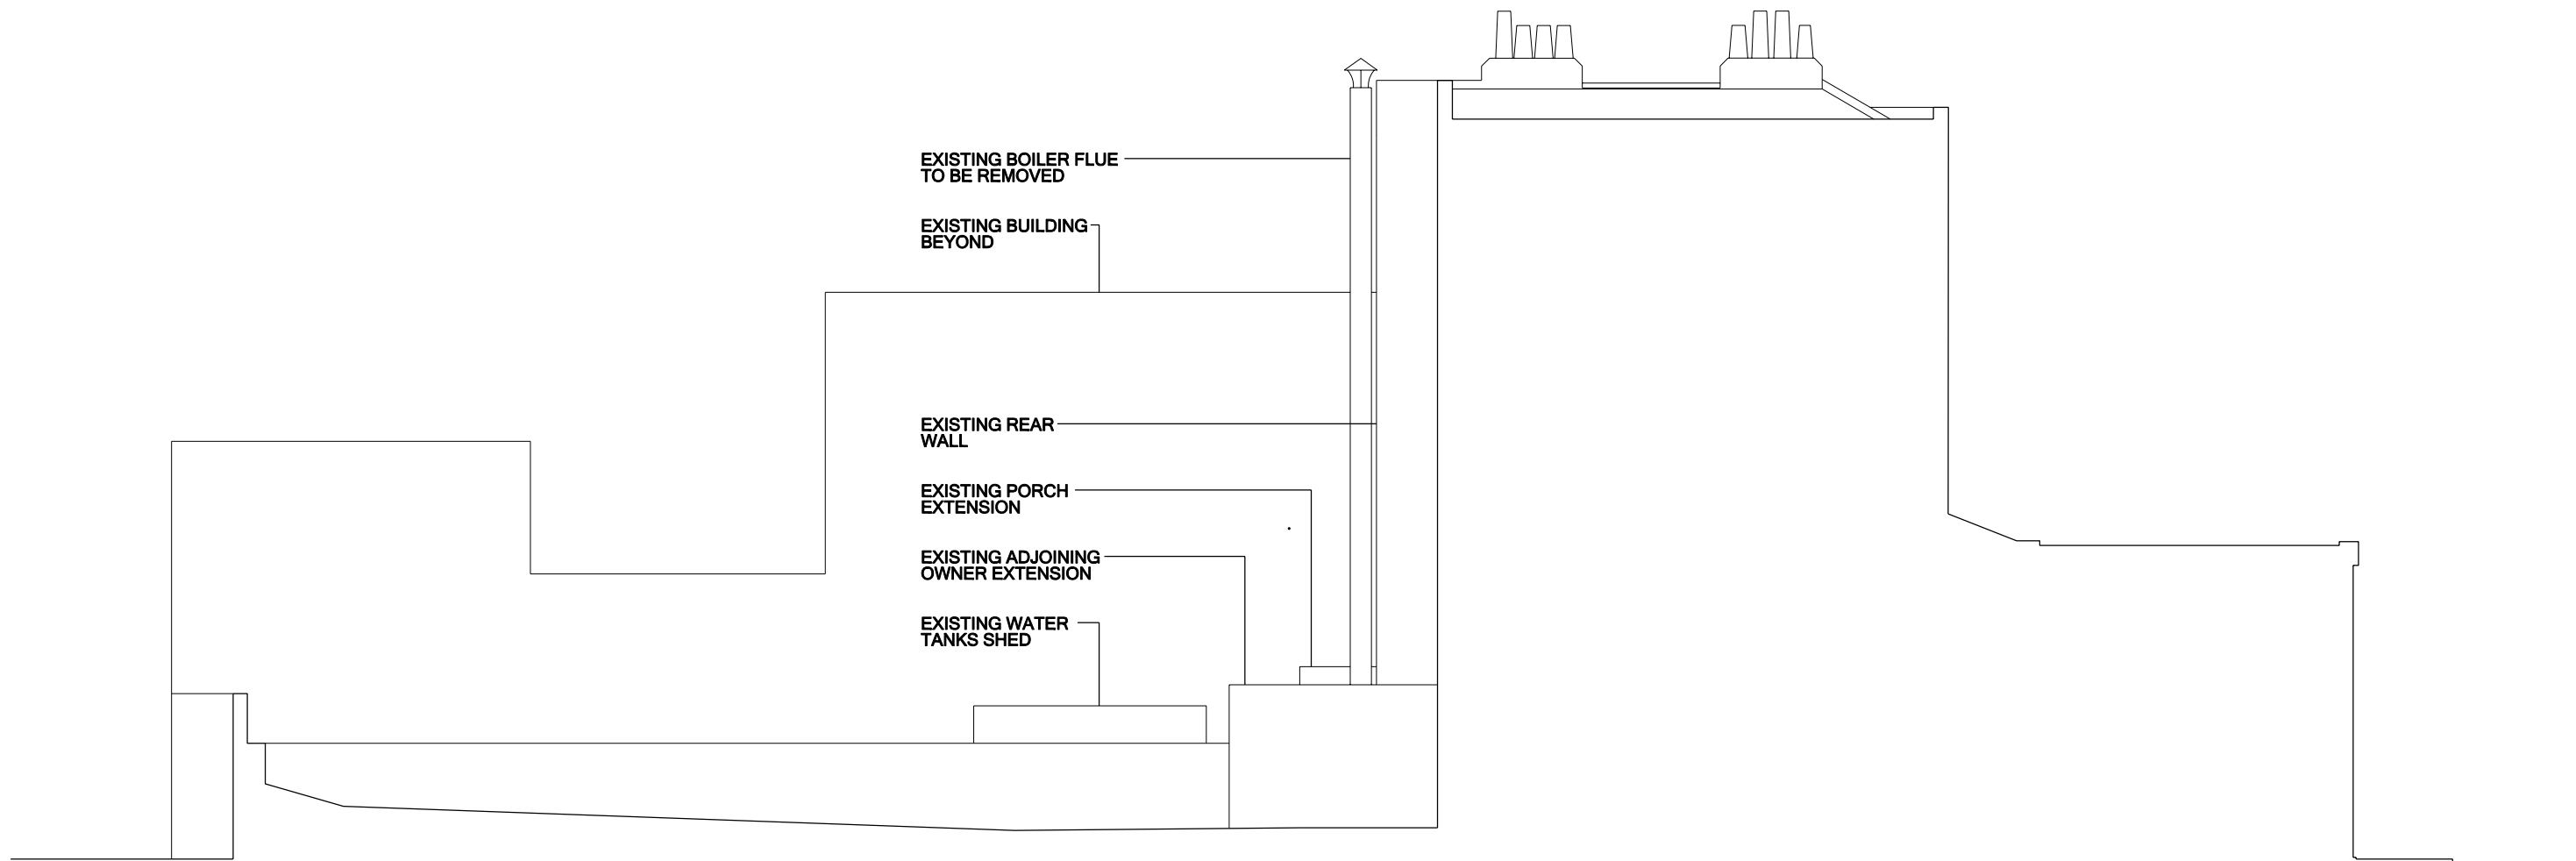

EXISTING NORTH ELEVATION

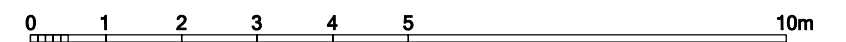

PLANNING

**COX BULLEID ARCHITECTS**  
 4 CROOKED BILLET YARD LONDON E2 8AF  
 T 020 7729 0805 F 020 7729 0806  
 studio@cbarchitects.net www.cbarchitects.net

rev:    date:    ref:

title: EXISTING NORTH ELEVATION

project ref: 3508

project: 130 KENTISH TOWN ROAD LONDON NW1


scale: 1:100

date: 28.07.2009


drwg no: 3508 / P20

rev:

COPYRIGHT COX BULLEID ARCHITECTS. Do not scale. Use Figured Dimensions Only. All Dimensions to be checked on site & any discrepancies to be reported immediately. Original Drawing Size A 3.

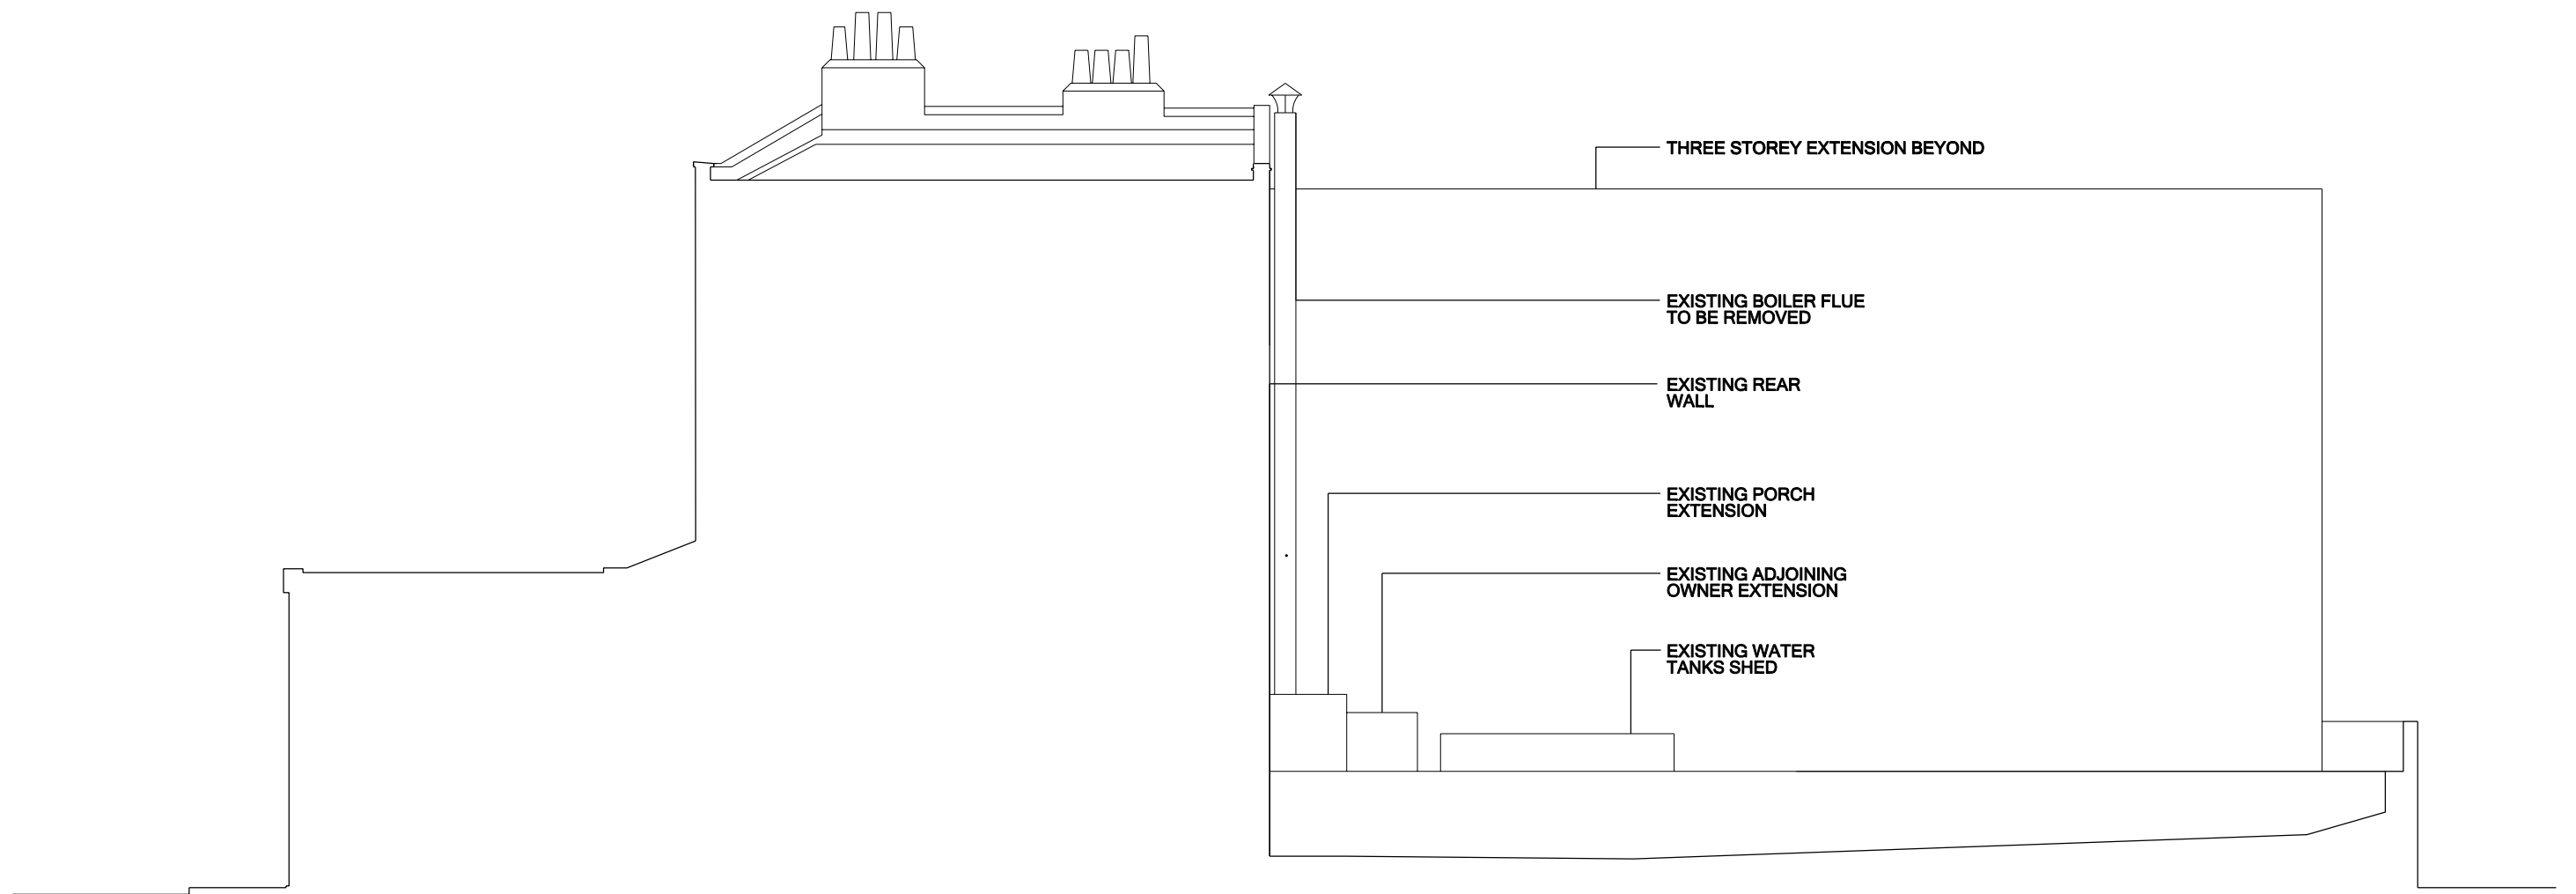

EXISTING SOUTH ELEVATION

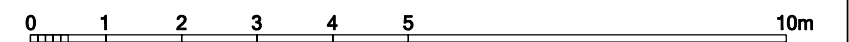

**PLANNING**

**COX BULLEID ARCHITECTS**  
 4 CROOKED BILLET YARD LONDON E2 8AF  
 T 020 7729 0805 F 020 7729 0806  
 studio@cbarchitects.net www.cbarchitects.net

rev:    date:    ref:

title: **EXISTING SOUTH ELEVATION**

project ref: **3508**

project: **130 KENTISH TOWN ROAD LONDON NW1**

scale: **1:100**


date: **28.07.2009**

drwg no: **3508 / P21**


rev:

COPYRIGHT COX BULLEID ARCHITECTS. Do not scale. Use Figured Dimensions Only. All Dimensions to be checked on site & any discrepancies to be reported immediately. Original Drawing Size A 3.




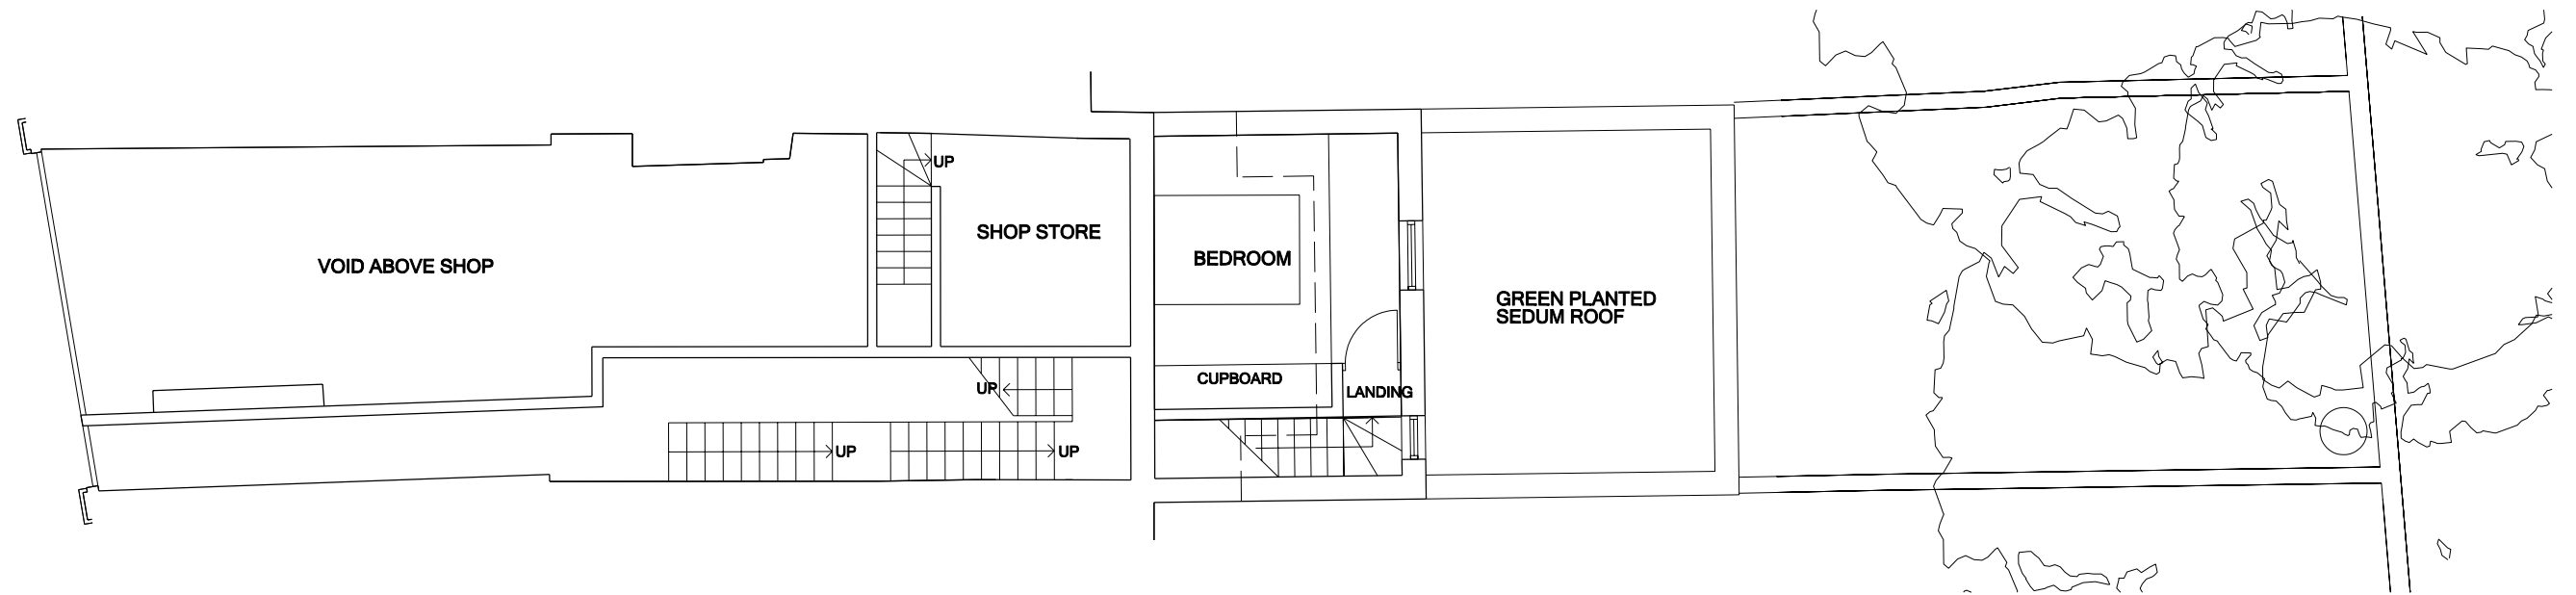

PROPOSED MEZZANINE FLOOR PLAN

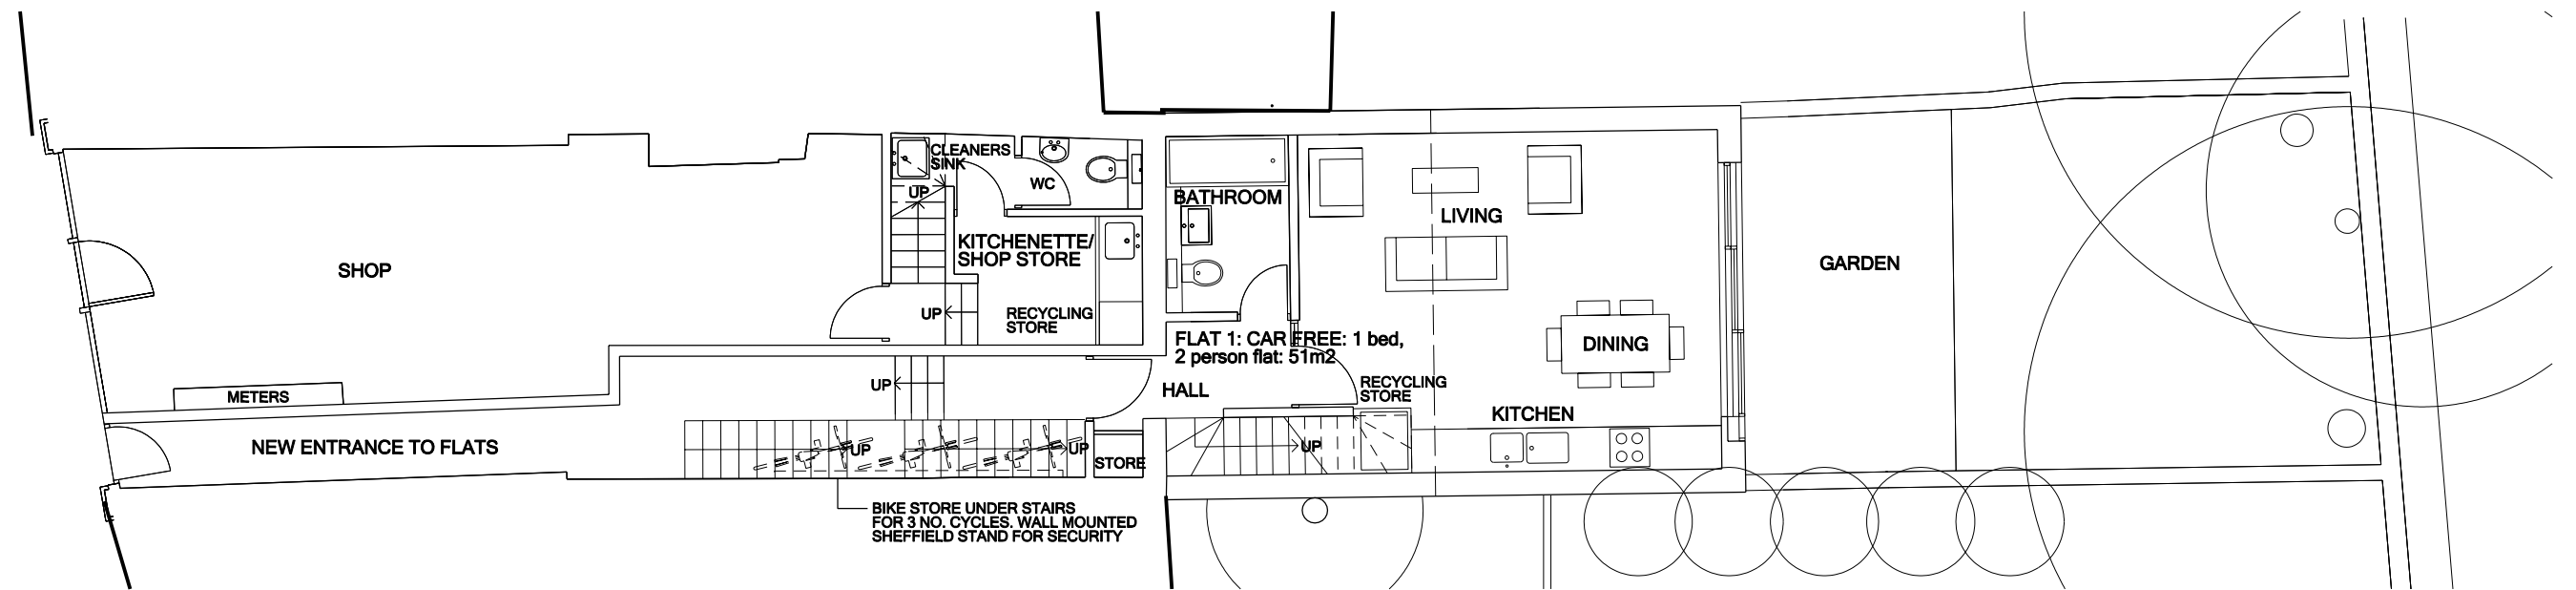

PROPOSED GROUND FLOOR PLAN

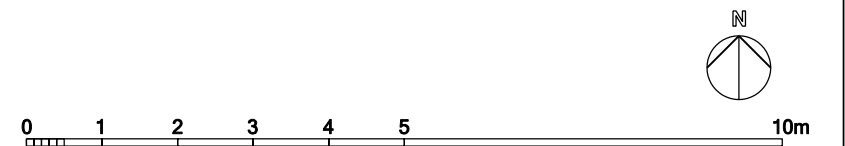

**PLANNING**

**COX BULLEID ARCHITECTS**  
 4 CROOKED BILLET YARD LONDON E2 8AF  
 T 020 7729 0805 F 020 7729 0806  
 studio@cbarchitects.net www.cbarchitects.net

rev: A date: 27.07.2009 ref: Note added: Flat 1 to be a car-free flat. Area revised from 52m2 to 51m2. Note added re. wall mounted sheffield stands for bike security

title: PROPOSED GROUND & MEZZ. PLAN project ref: 3508  
 project: 130 KENTISH TOWN ROAD LONDON NW1  
 scale: 1:100 date: 23.04.2009 drwg no: 3508 / P10 rev: A

COPYRIGHT COX BULLEID ARCHITECTS. Do not scale. Use Figured Dimensions Only. All Dimensions to be checked on site & any discrepancies to be reported immediately. Original Drawing Size A 3.