

Existing Garden Floor
Scale 1:50

PLANNING APPLICATION		
revision:	description:	date:
PP.01	issued for planning	15.07.09



PLANNING APPLICATION

the mews, 2a crofton ave, dun laoghaire
t · 01 214 5414
f · 01 2214 5415
e · info@studiomarchitects.ie



project:	GLOUCESTER AVENUE, PRIMROSE HILL		
drawing:	EXISTING GARDEN FLOOR PLAN		
date:	15.07.09	drawn by: Iledermann	check: p. mangan
scale:	1:50	draw no.: 0904-101	rev. no.: PP.01

© Copyright: This drawing or design may not be reproduced without permission.

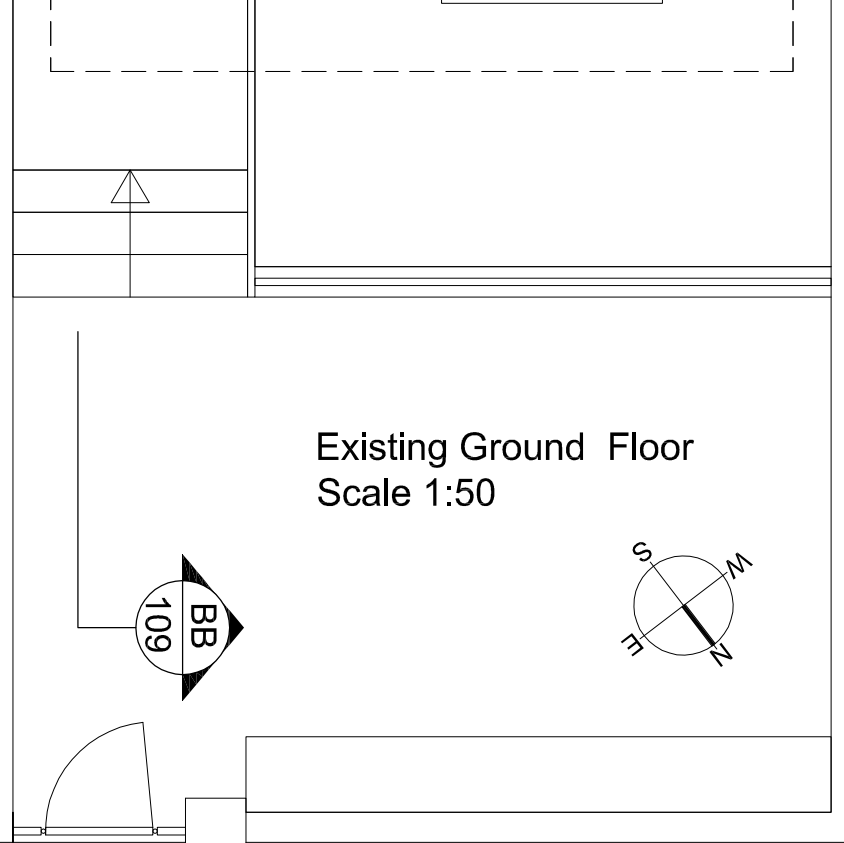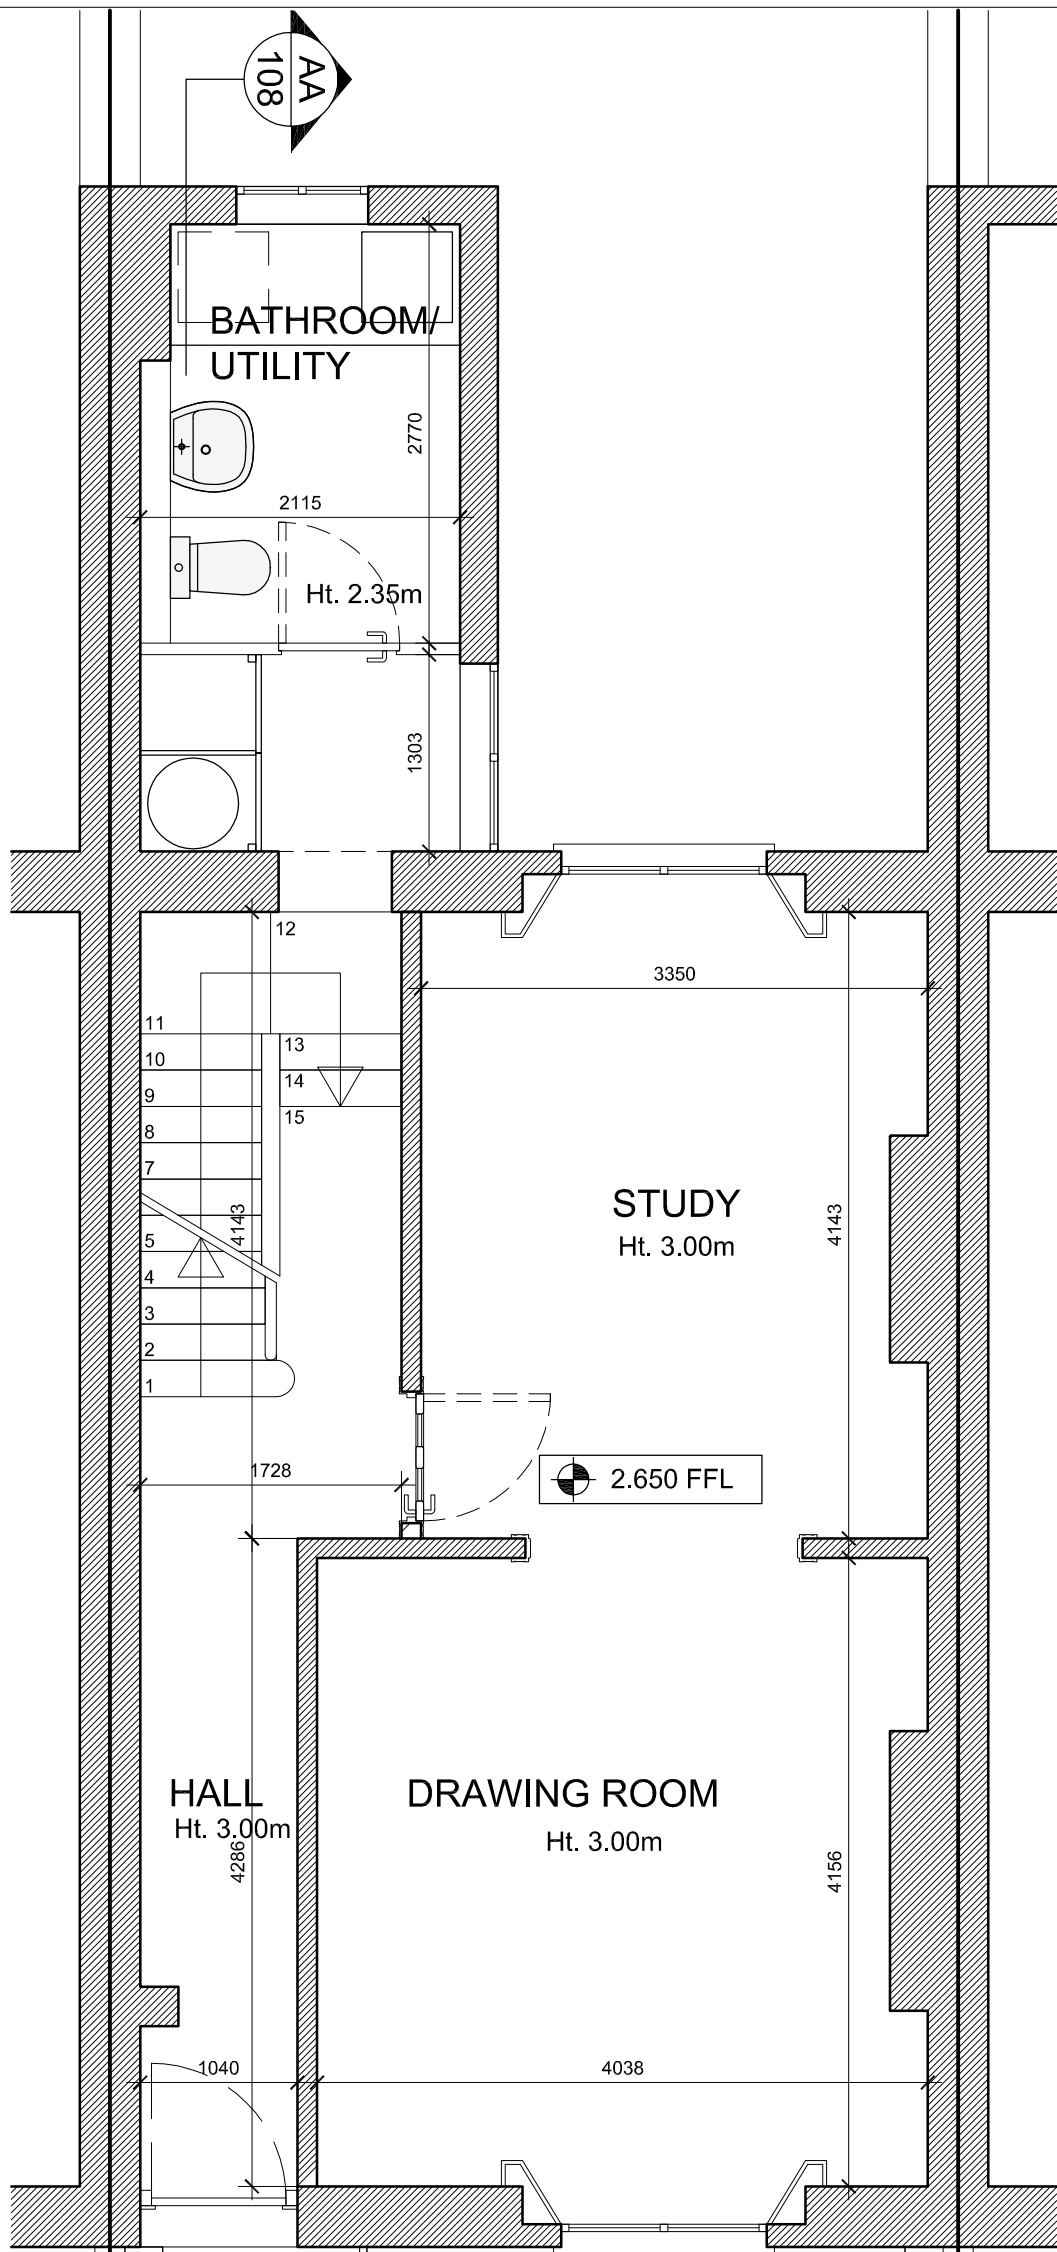

revision:	description:	date:
PP.01	issued for planning	15.07.09


PLANNING APPLICATION

the mews, 2a crofton ave, dun laoghaire
 t • 01 214 5414
 f • 01 2214 5415
 e • info@studiomarchitects.ie



project:	GLOUCESTER AVENUE, PRIMROSE HILL		
drawing:	EXISTING GROUND FLOOR PLAN		
date:	15.07.09	drawn by: Iledermann	check: p. mangan
scale:	1:50	draw no.: 0904-102	rev. no.: PP.01

© Copyright: This drawing or design may not be reproduced without permission.

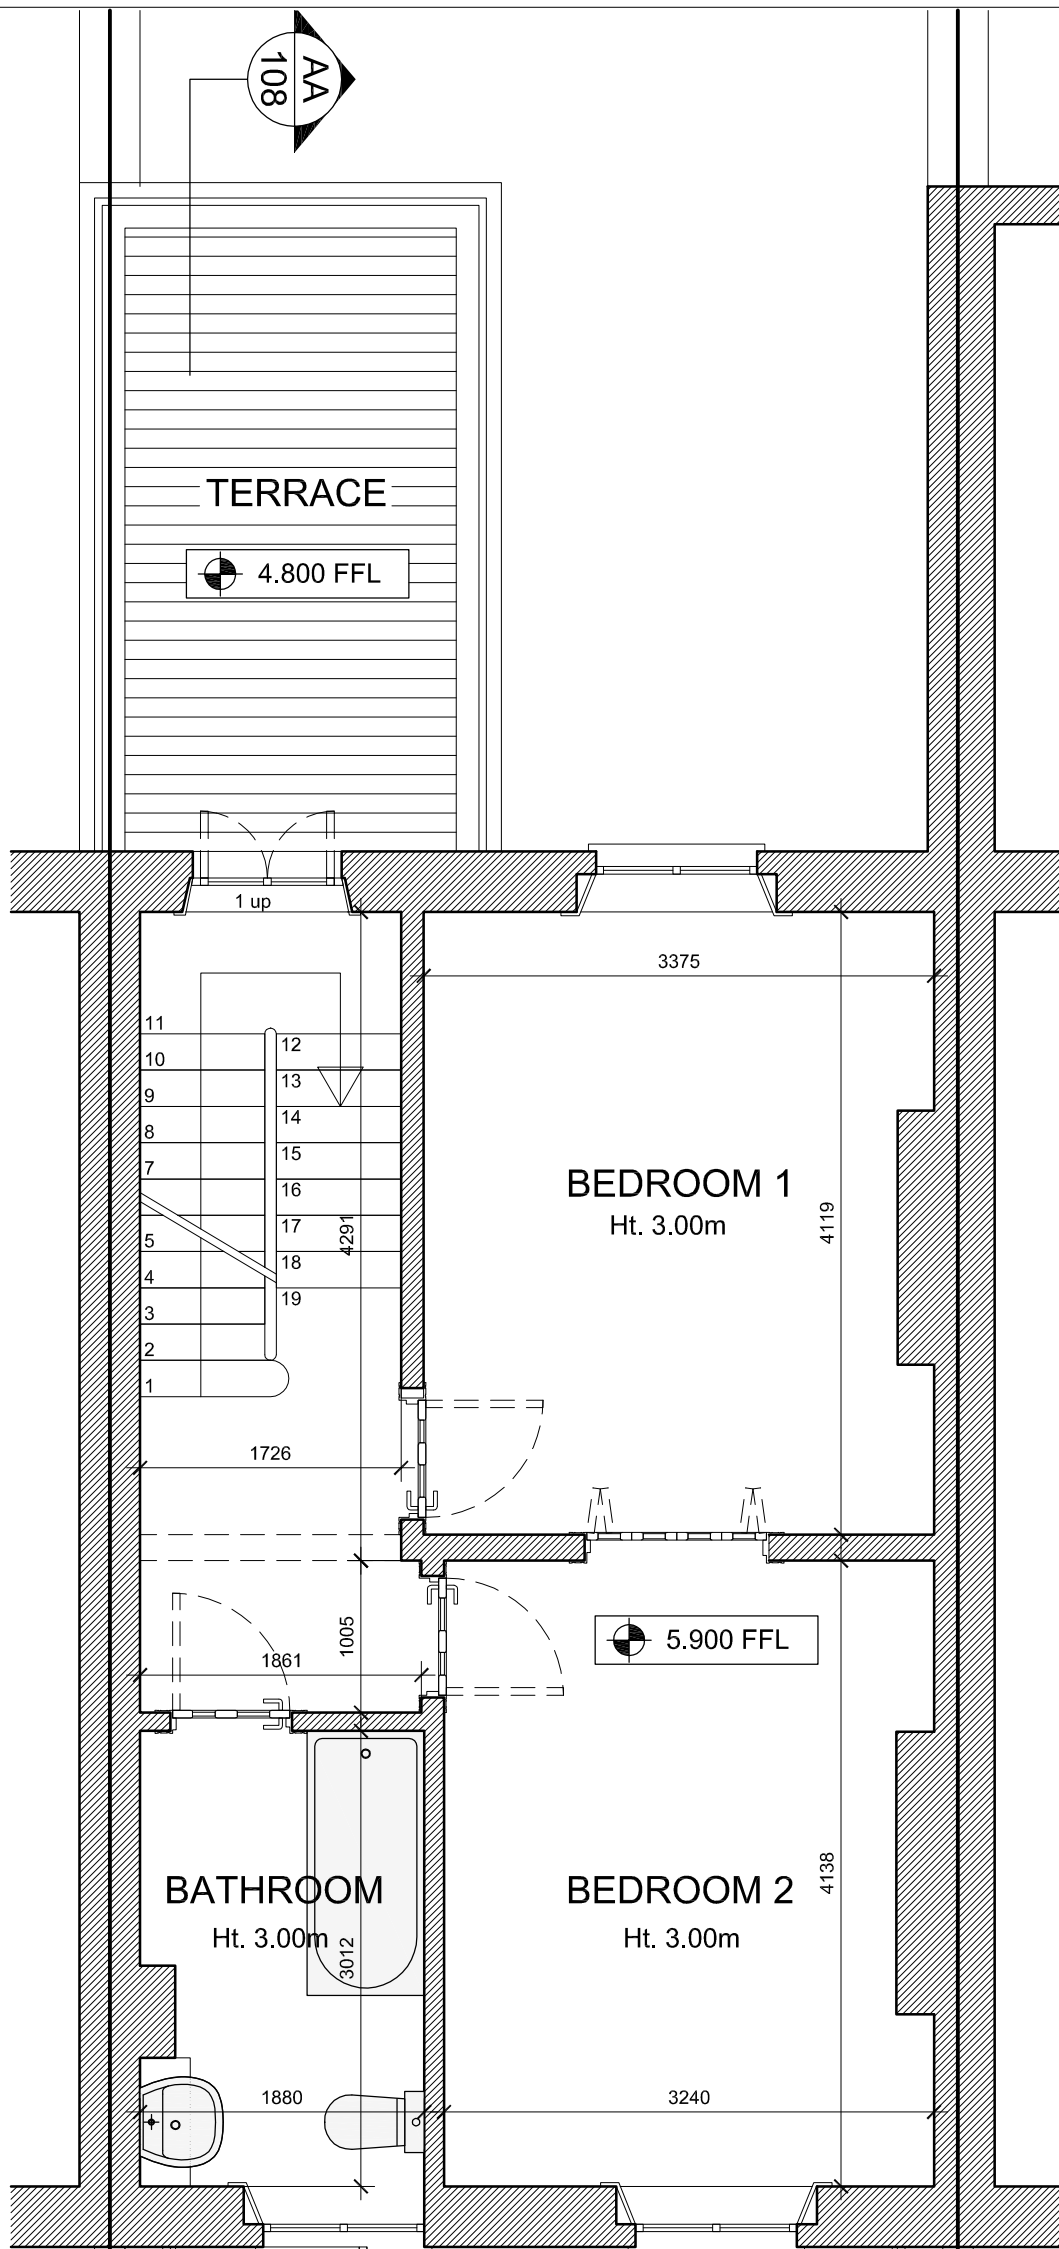

Existing First Floor
Scale 1:50

drawing status:	PLANNING APPLICATION	
revision:	description:	date:
PP.01	issued for planning	15.07.09


PLANNING APPLICATION

the mews, 2a crofton ave, dun laoghaire
 t · 01 214 5414
 f · 01 2214 5415
 e · info@studiomarchitects.ie



project:	GLOUCESTER AVENUE, PRIMROSE HILL		
drawing:	EXISTING FIRST FLOOR PLAN		
date:	15.07.09	drawn by: Iledermann	check: p. mangan
scale:	1:50	draw no.: 0904-103	rev. no.: PP.01


© Copyright: This drawing or design may not be reproduced without permission.

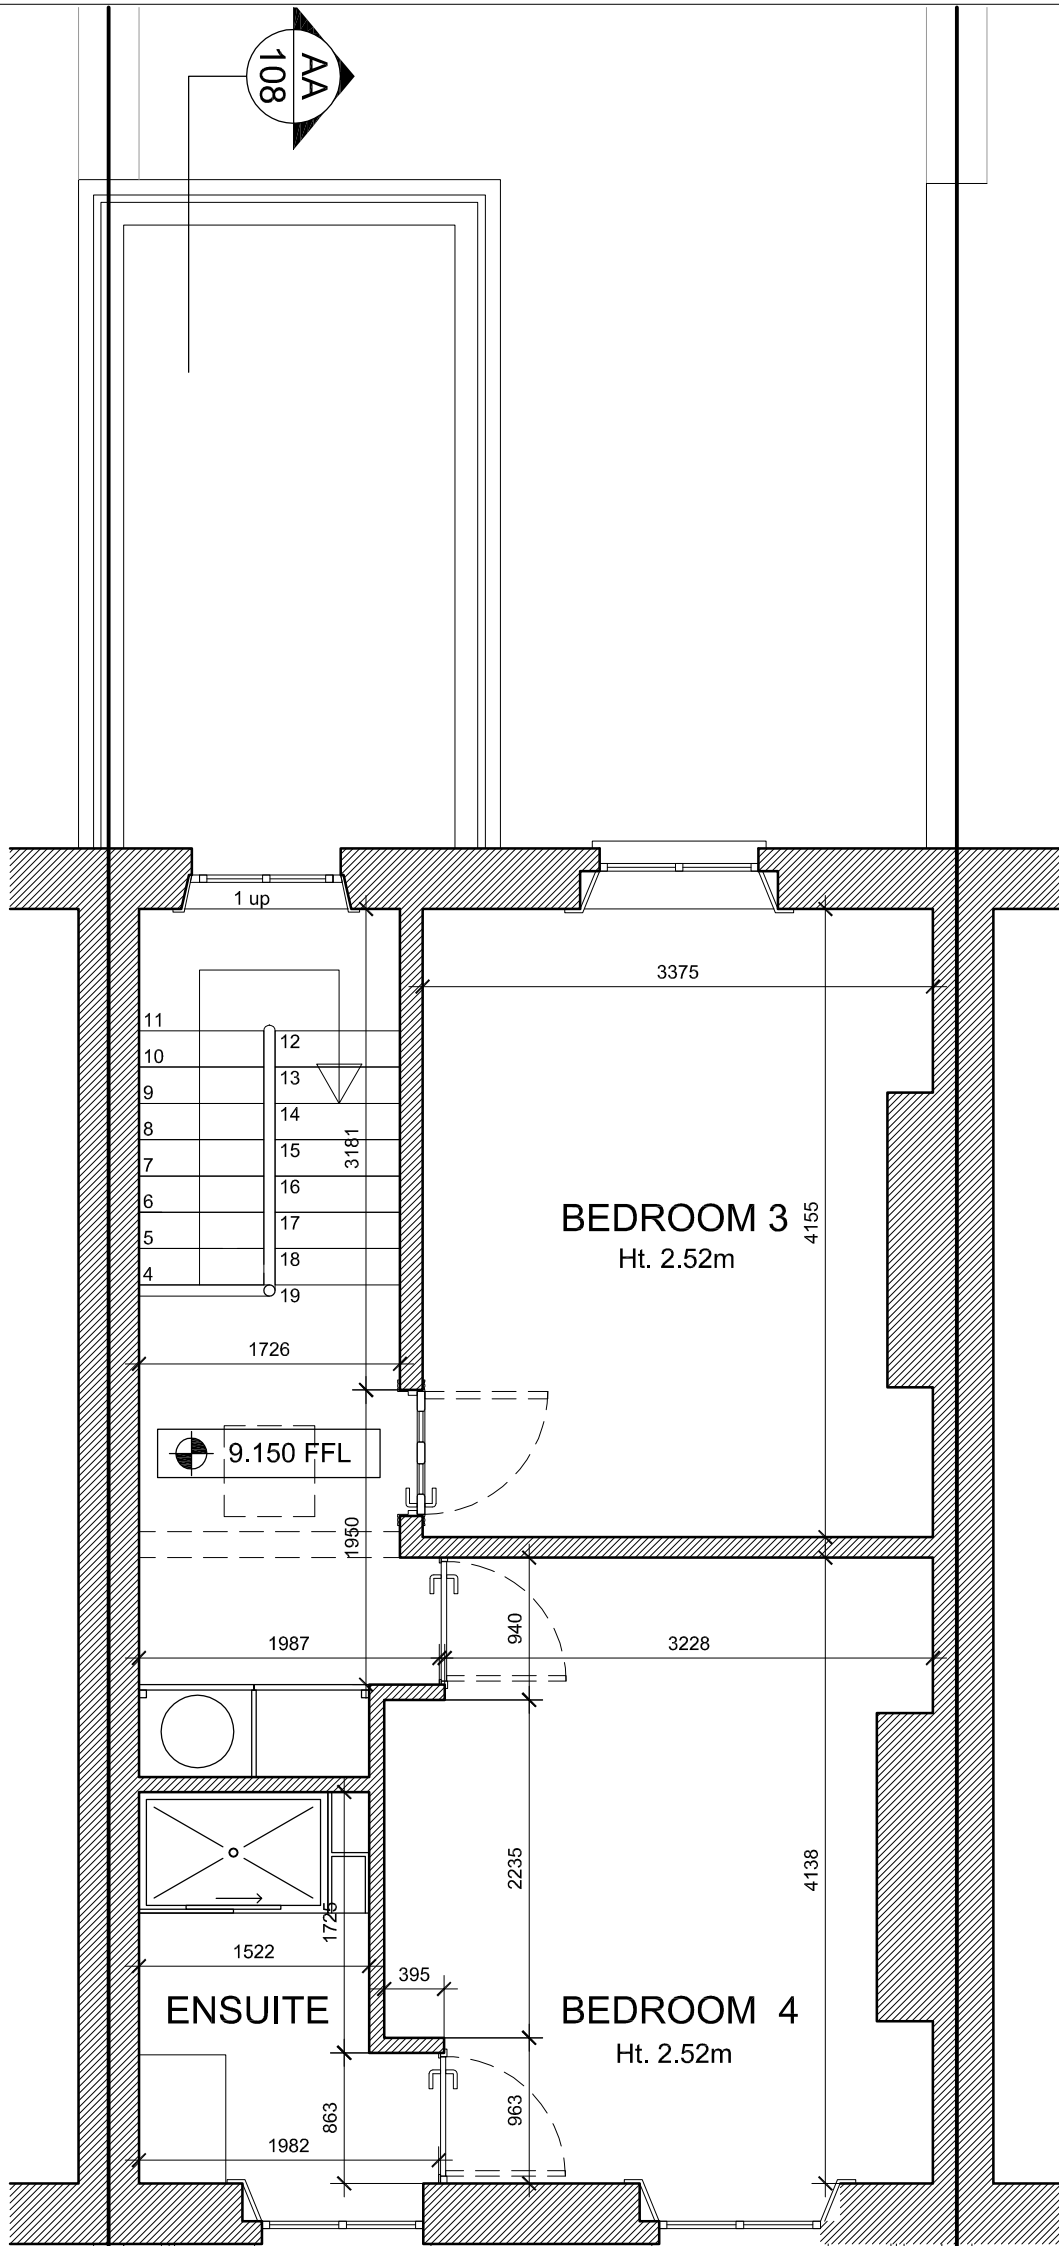

AA
108

BB
109

Existing Second Floor
Scale 1:50

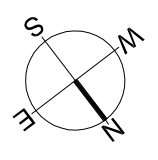

drawing status:	PLANNING APPLICATION	
revision:	description:	date:
PP.01	issued for planning	15.07.09


PLANNING APPLICATION

the mews, 2a crofton ave, dun laoghaire
 t • 01 214 5414
 f • 01 2214 5415
 e • info@studiomarchitects.ie



project:	GLOUCESTER AVENUE, PRIMROSE HILL		
drawing:	EXISTING SECOND FLOOR PLAN		
date:	15.07.09	drawn by: Iledermann	check: p. mangan
scale:	1:50	draw no.: 0904-104	rev. no.: PP.01

© Copyright: This drawing or design may not be reproduced without permission.

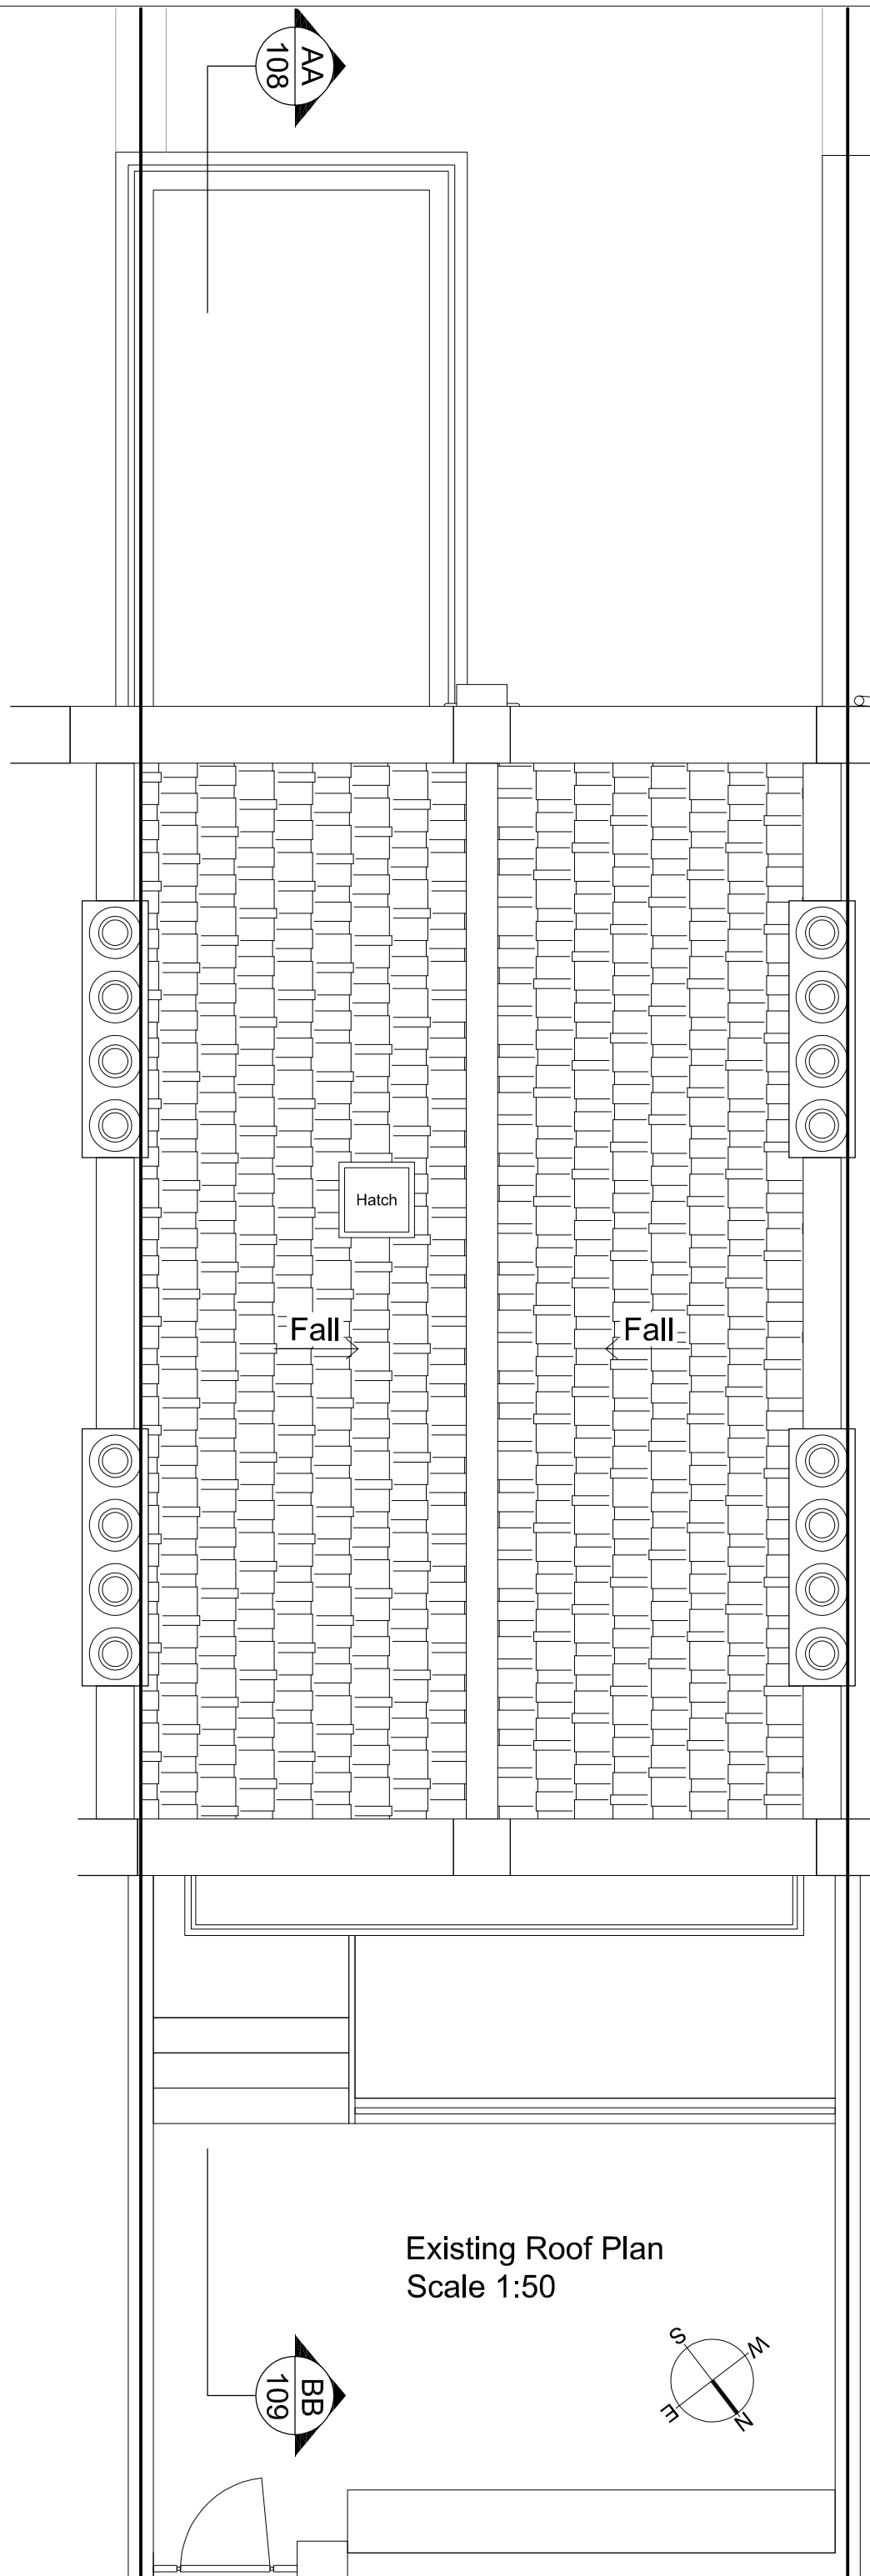

Existing Roof Plan
Scale 1:50

drawing status:	PLANNING APPLICATION	
revision:	description:	date:
PP.01	issued for planning	15.07.09

PLANNING APPLICATION

the mews, 2a crofton ave, dun laoghaire
 t · 01 214 5414
 f · 01 2214 5415
 e · info@studiomarchitects.ie

studio
 architects

project: GLOUCESTER AVENUE, PRIMROSE HILL
 drawing: EXISTING ROOF PLAN

date:	15.07.09	drawn by: Iledermann	check: p. mangan
scale:	1:50	draw no.: 0904-105	rev. no.: PP.01

© Copyright: This drawing or design may not be reproduced without permission.



Existing South West Elevation
Scale 1:50

drawing status:	PLANNING APPLICATION	
revision:	description:	date:
PP.01	issued for planning	15.07.09

studio

the mews, 2a crofton ave, dun laoghaire
t • 01 214 5414
f • 01 2214 5415
e • info@studiomarchitects.ie

m
architects

project:	GLOUCESTER AVENUE, PRIMROSE HILL		
drawing:	EXISTING SOUTH WEST ELEVATION		
date:	15.07.09	drawn by: Iledermann	check: p. mangan
scale:	1:50	draw no.: 0904-106	rev. no.: PP.01

© Copyright: This drawing or design may not be reproduced without permission.



Existing North East Elevation
Scale 1:50

drawing status:	PLANNING APPLICATION	
revision:	description:	date:
PP.01	issued for planning	15.07.09


PLANNING APPLICATION

the mews, 2a crofton ave, dun laoghaire
t • 01 214 5414
f • 01 2214 5415
e • info@studiomarchitects.ie



project:	GLOUCESTER AVENUE, PRIMROSE HILL		
drawing:	EXISTING NORTH EAST ELEVATION		
date:	15.07.09	drawn by: Iledermann	check: p. mangan
scale:	1:50	draw no.: 0904-107	rev. no.: PP.01

© Copyright: This drawing or design may not be reproduced without permission.

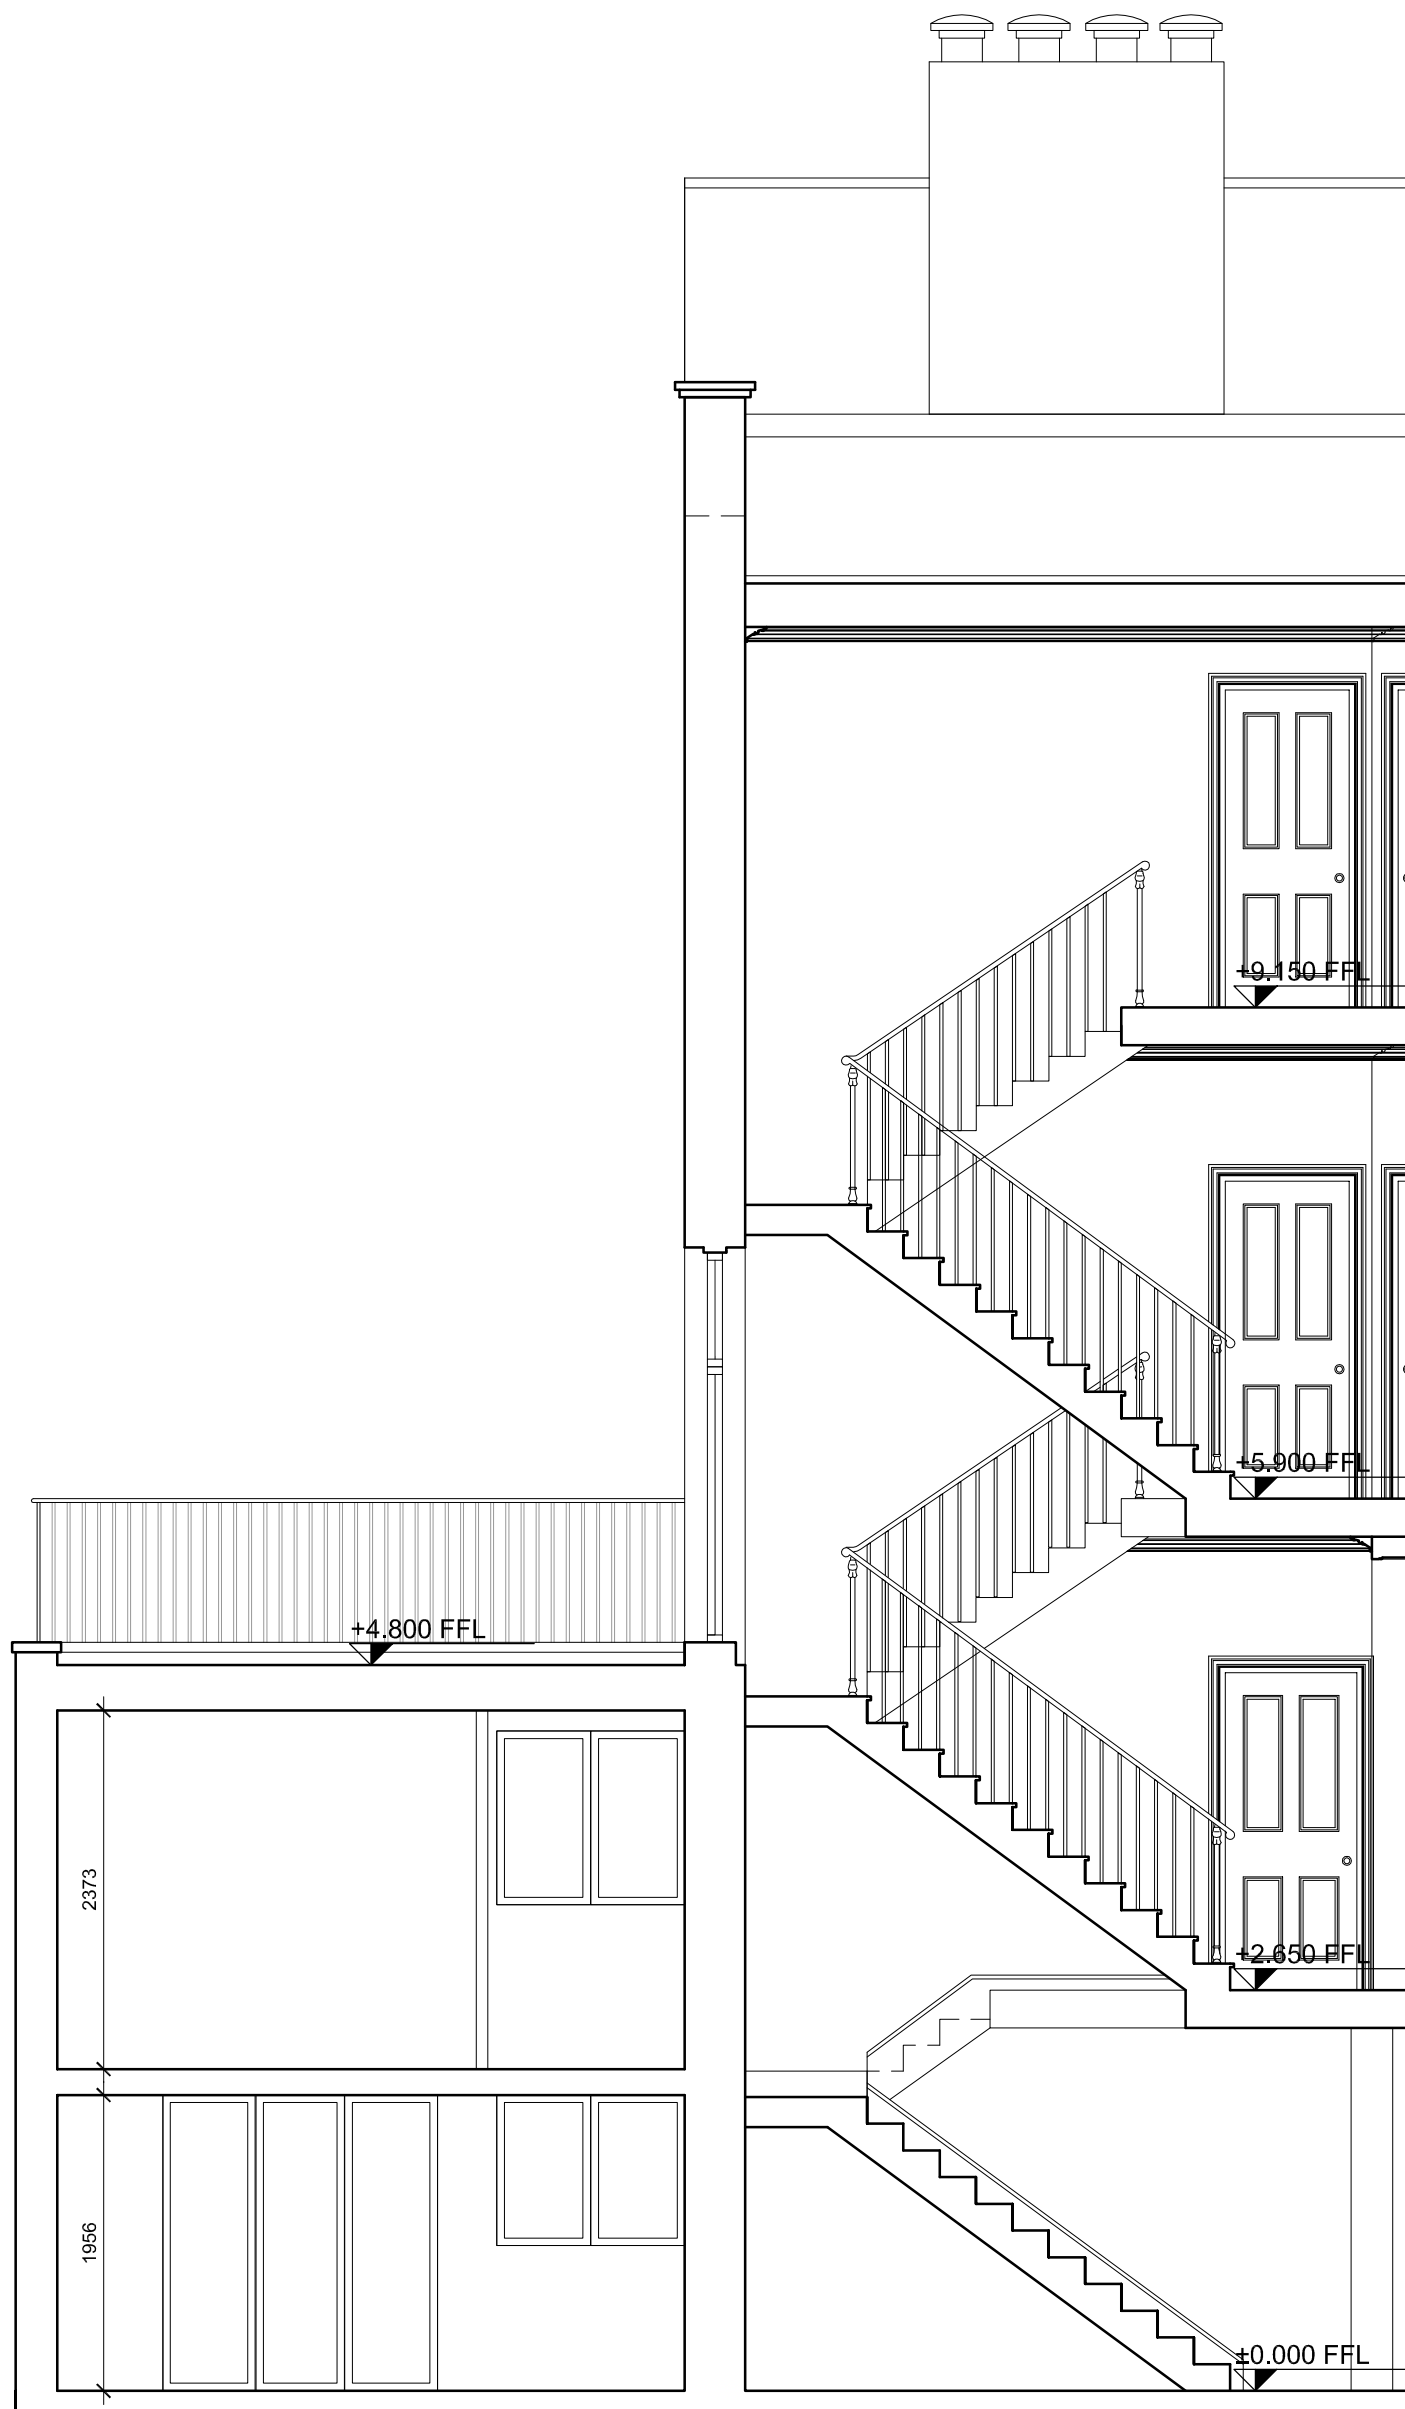


Existing Section A-A
Scale 1:50

drawing status:	PLANNING APPLICATION	
revision:	description:	date:
PP.01	issued for planning	15.07.09

studio

the mews, 2a crofton ave, dun laoghaire
t • 01 214 5414
f • 01 2214 5415
e • info@studiomarchitects.ie



architects

project:	GLOUCESTER AVENUE, PRIMROSE HILL		
drawing:	EXISTING SECTION AA		
date:	15.07.09	drawn by: Iledermann	check: p. mangan
scale:	1:50	draw no.: 0904-108	rev. no.: PP.01

© Copyright: This drawing or design may not be reproduced without permission.




Existing Section B-B
Scale 1:50

drawing status:	PLANNING APPLICATION	
revision:	description:	date:
PP.01	issued for planning	15.07.09

PLANNING APPLICATION

the mews, 2a crofton ave, dun laoghaire
t • 01 214 5414
f • 01 2214 5415
e • info@studiomarchitects.ie

studio

architects

project: GLOUCESTER AVENUE, PRIMROSE HILL
drawing: EXISTING SECTION AA cont'd

date:	15.07.09	drawn by: Iledermann	check: p. mangan
scale:	1:50	draw no.: 0904-109	rev. no.: PP.01

© Copyright: This drawing or design may not be reproduced without permission.