

NOTES

1. This drawing must not be scaled
2. The contractor is to check all dimensions on site

A	GENERAL AMENDMENTS	05-02-09
---	--------------------	----------

no.	revision	date
-----	----------	------

dwg type	PLANNING
----------	----------

dwg status	APPLICATION
------------	-------------

Sacks Maguire Architects
 Studio 4 2 Downshire hill London NW3 1NR
 Telephone 020 7431 0665 Fax 020 7431 4398

Project
 1A PRINCE ARTHUR RD, LONDON, NW3 6AX


Title
 EXISTING SITE PLAN

Client
 MR AND MRS SANSON


scale	1 : 100 @ A1	drawn	JON	date	OCT 2008
-------	--------------	-------	-----	------	----------

job number	469	drawing number	021	revision	A
------------	-----	----------------	-----	----------	---

- NOTES
1. This drawing must not be scaled
 2. The contractor is to check all dimensions on site

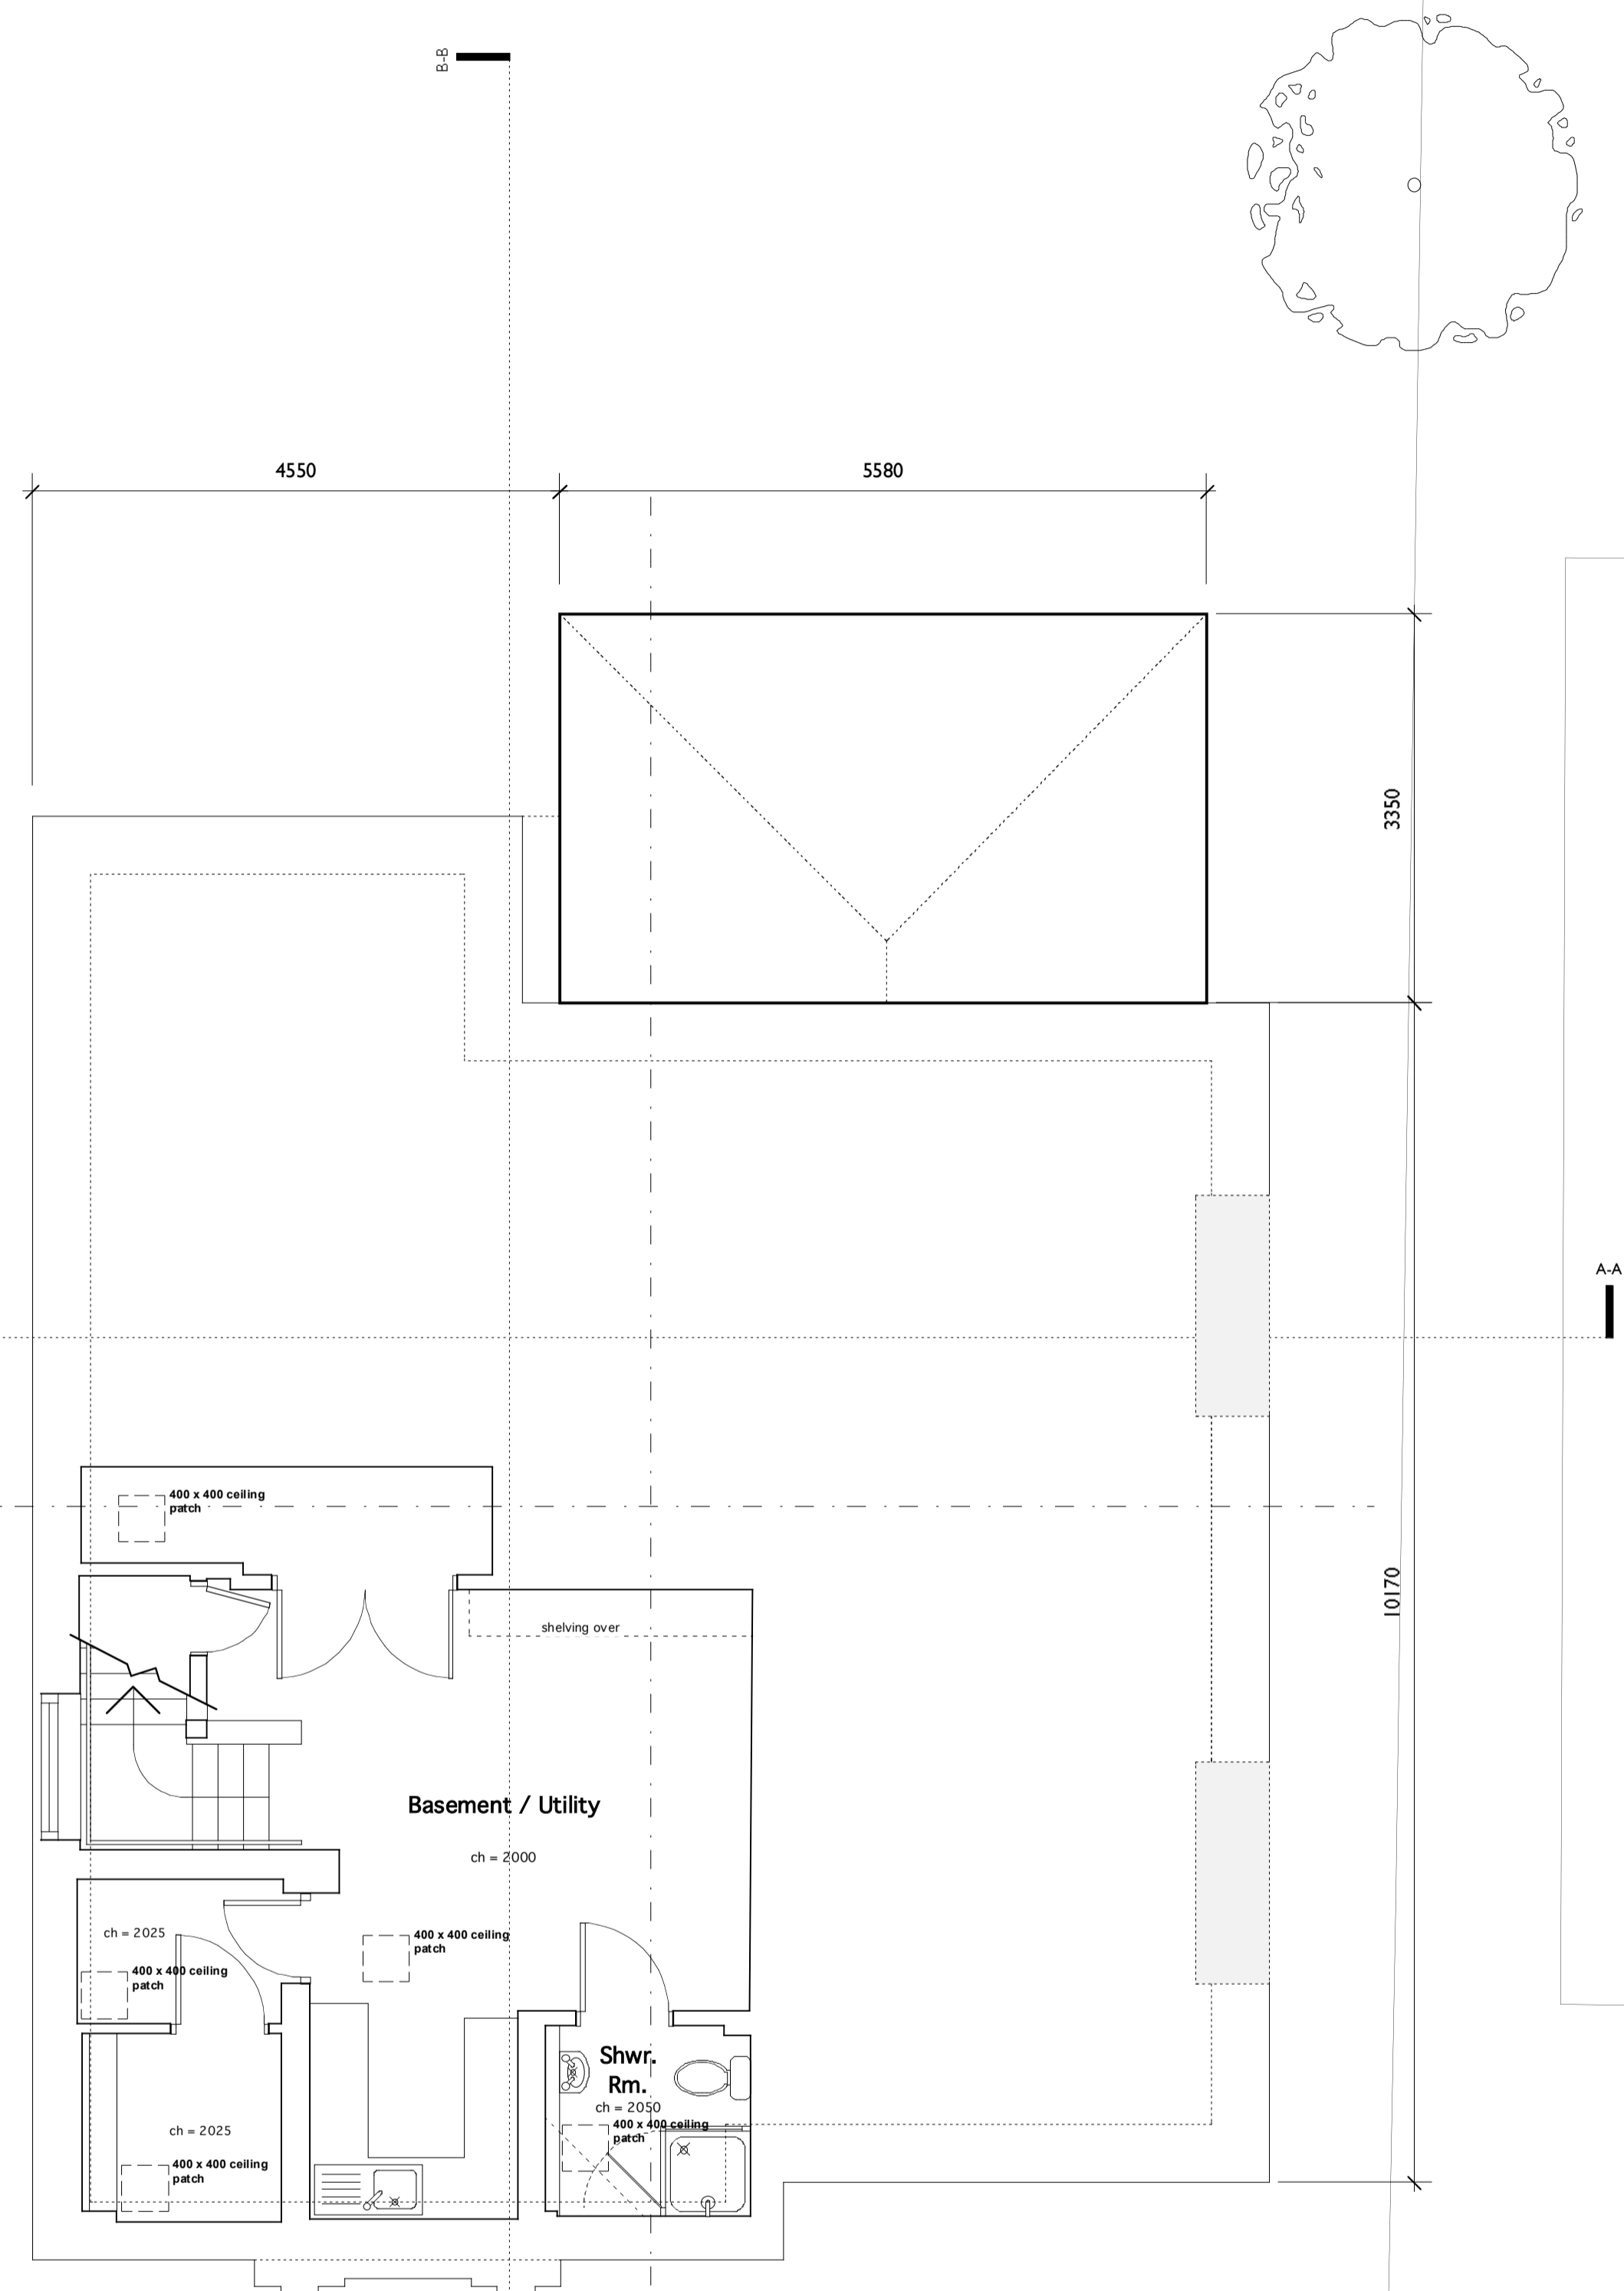

EXISTING BASEMENT

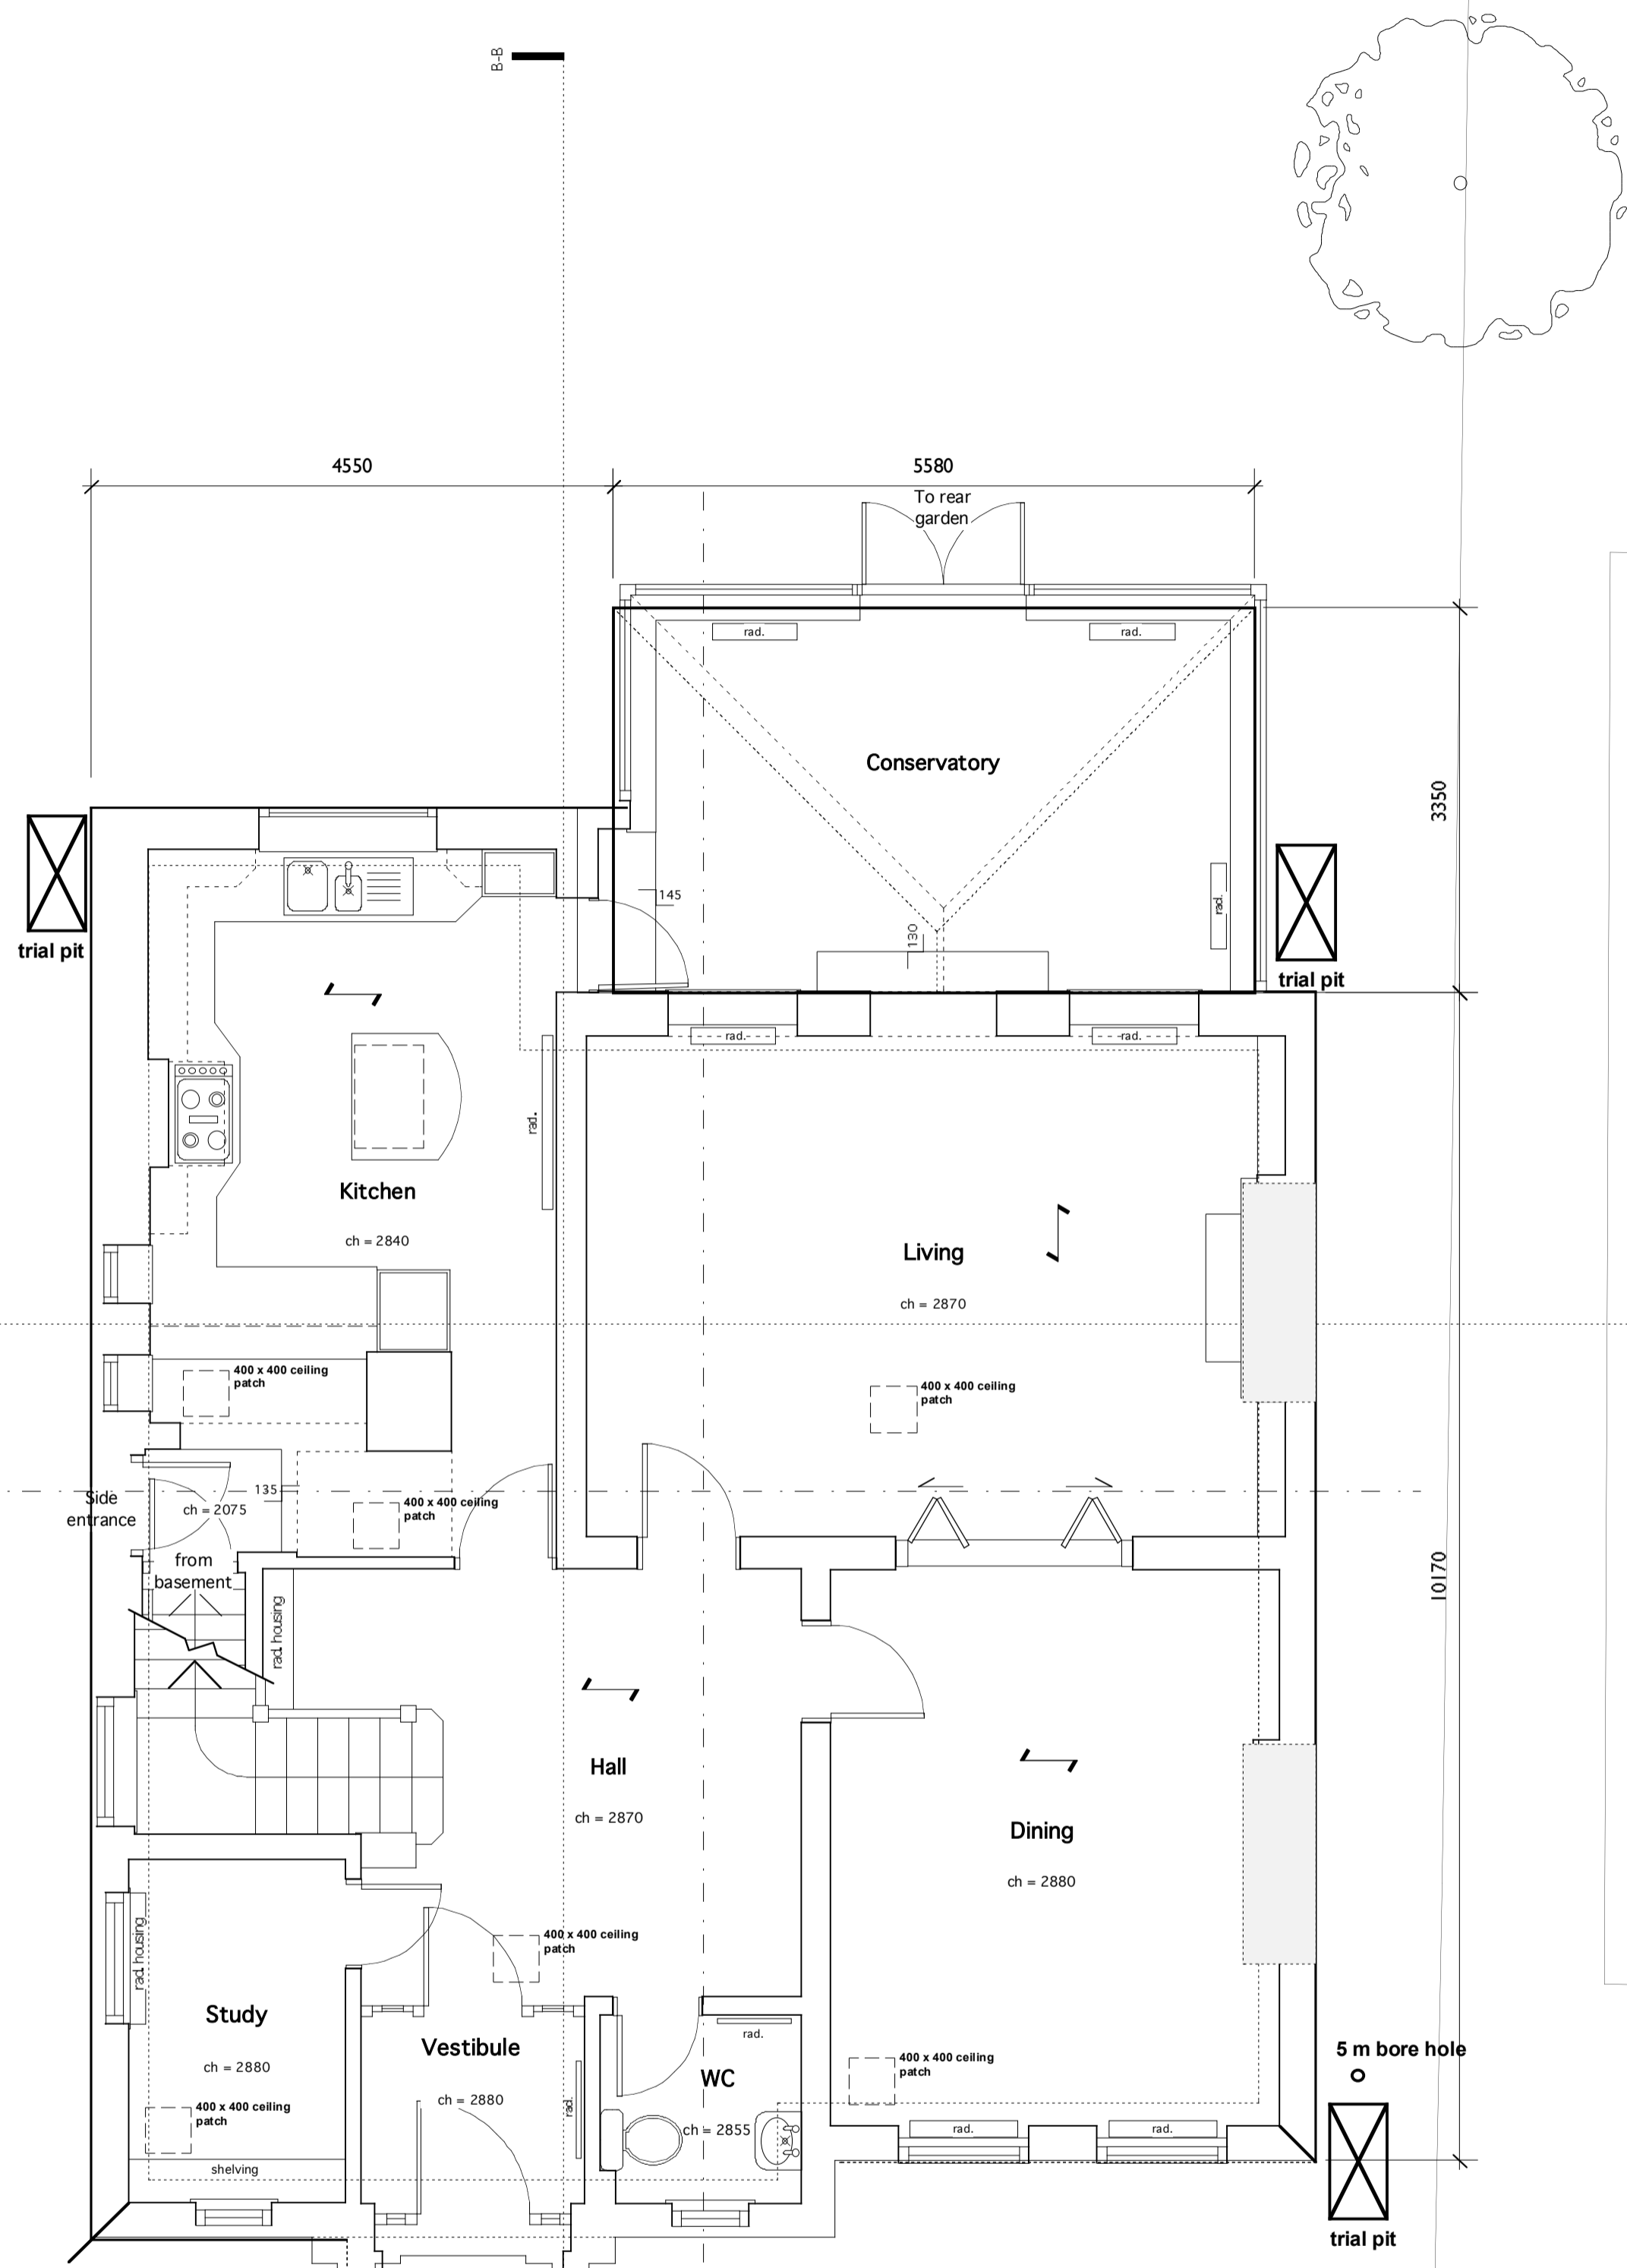

A	GENERAL AMENDMENTS	05-02-09
no.	revision	date

dwg type	PLANNING
dwg status	APPLICATION


Sacks Maguire Architects
 Studio 4 2 Downshire hill London NW3 1NR
 Telephone 020 7431 0665 Fax 020 7431 4398
 Project
 1A PRINCE ARTHUR RD, LONDON, NW3 6AX

Title
 EXISTING BASEMENT AND GROUND FLOOR PLAN


Client
 MR AND MRS SANSON

scale	1 : 50 @ A1	drawn	JON	date	OCT 2008
job number	469	drawing number	001	revision	A


- NOTES
1. This drawing must not be scaled
 2. The contractor is to check all dimensions on site

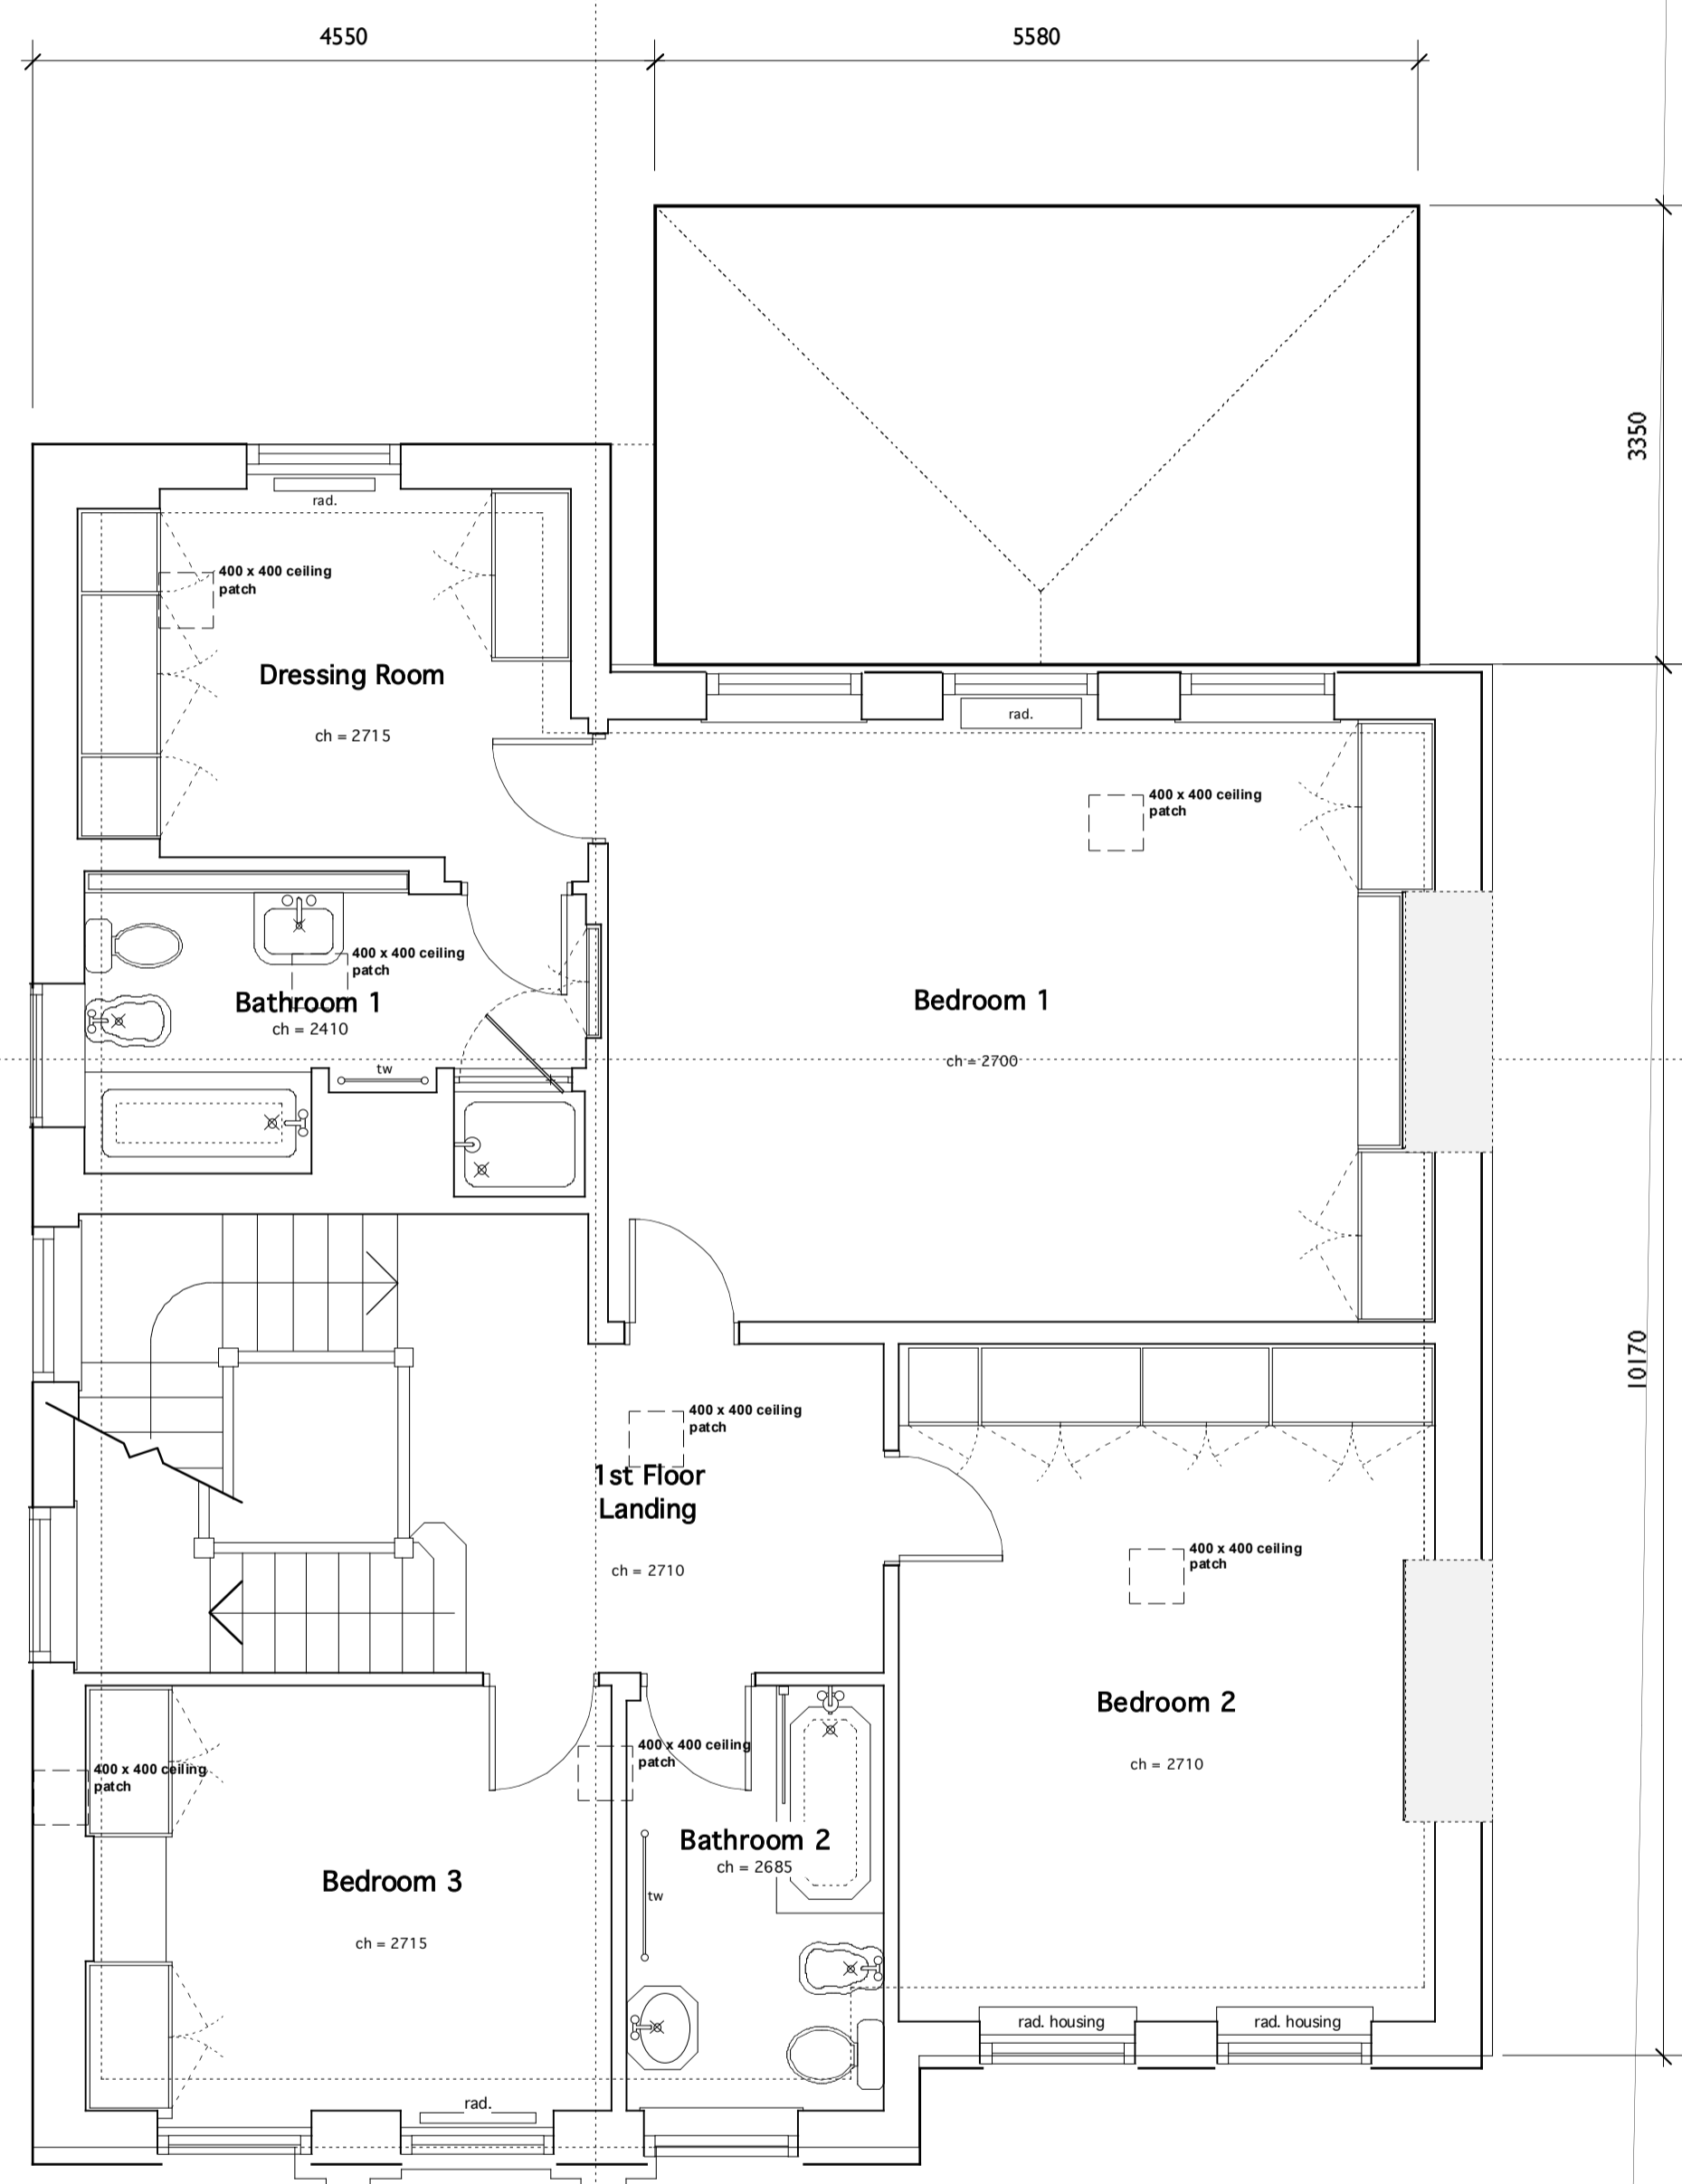

EXISTING FIRST FLOOR

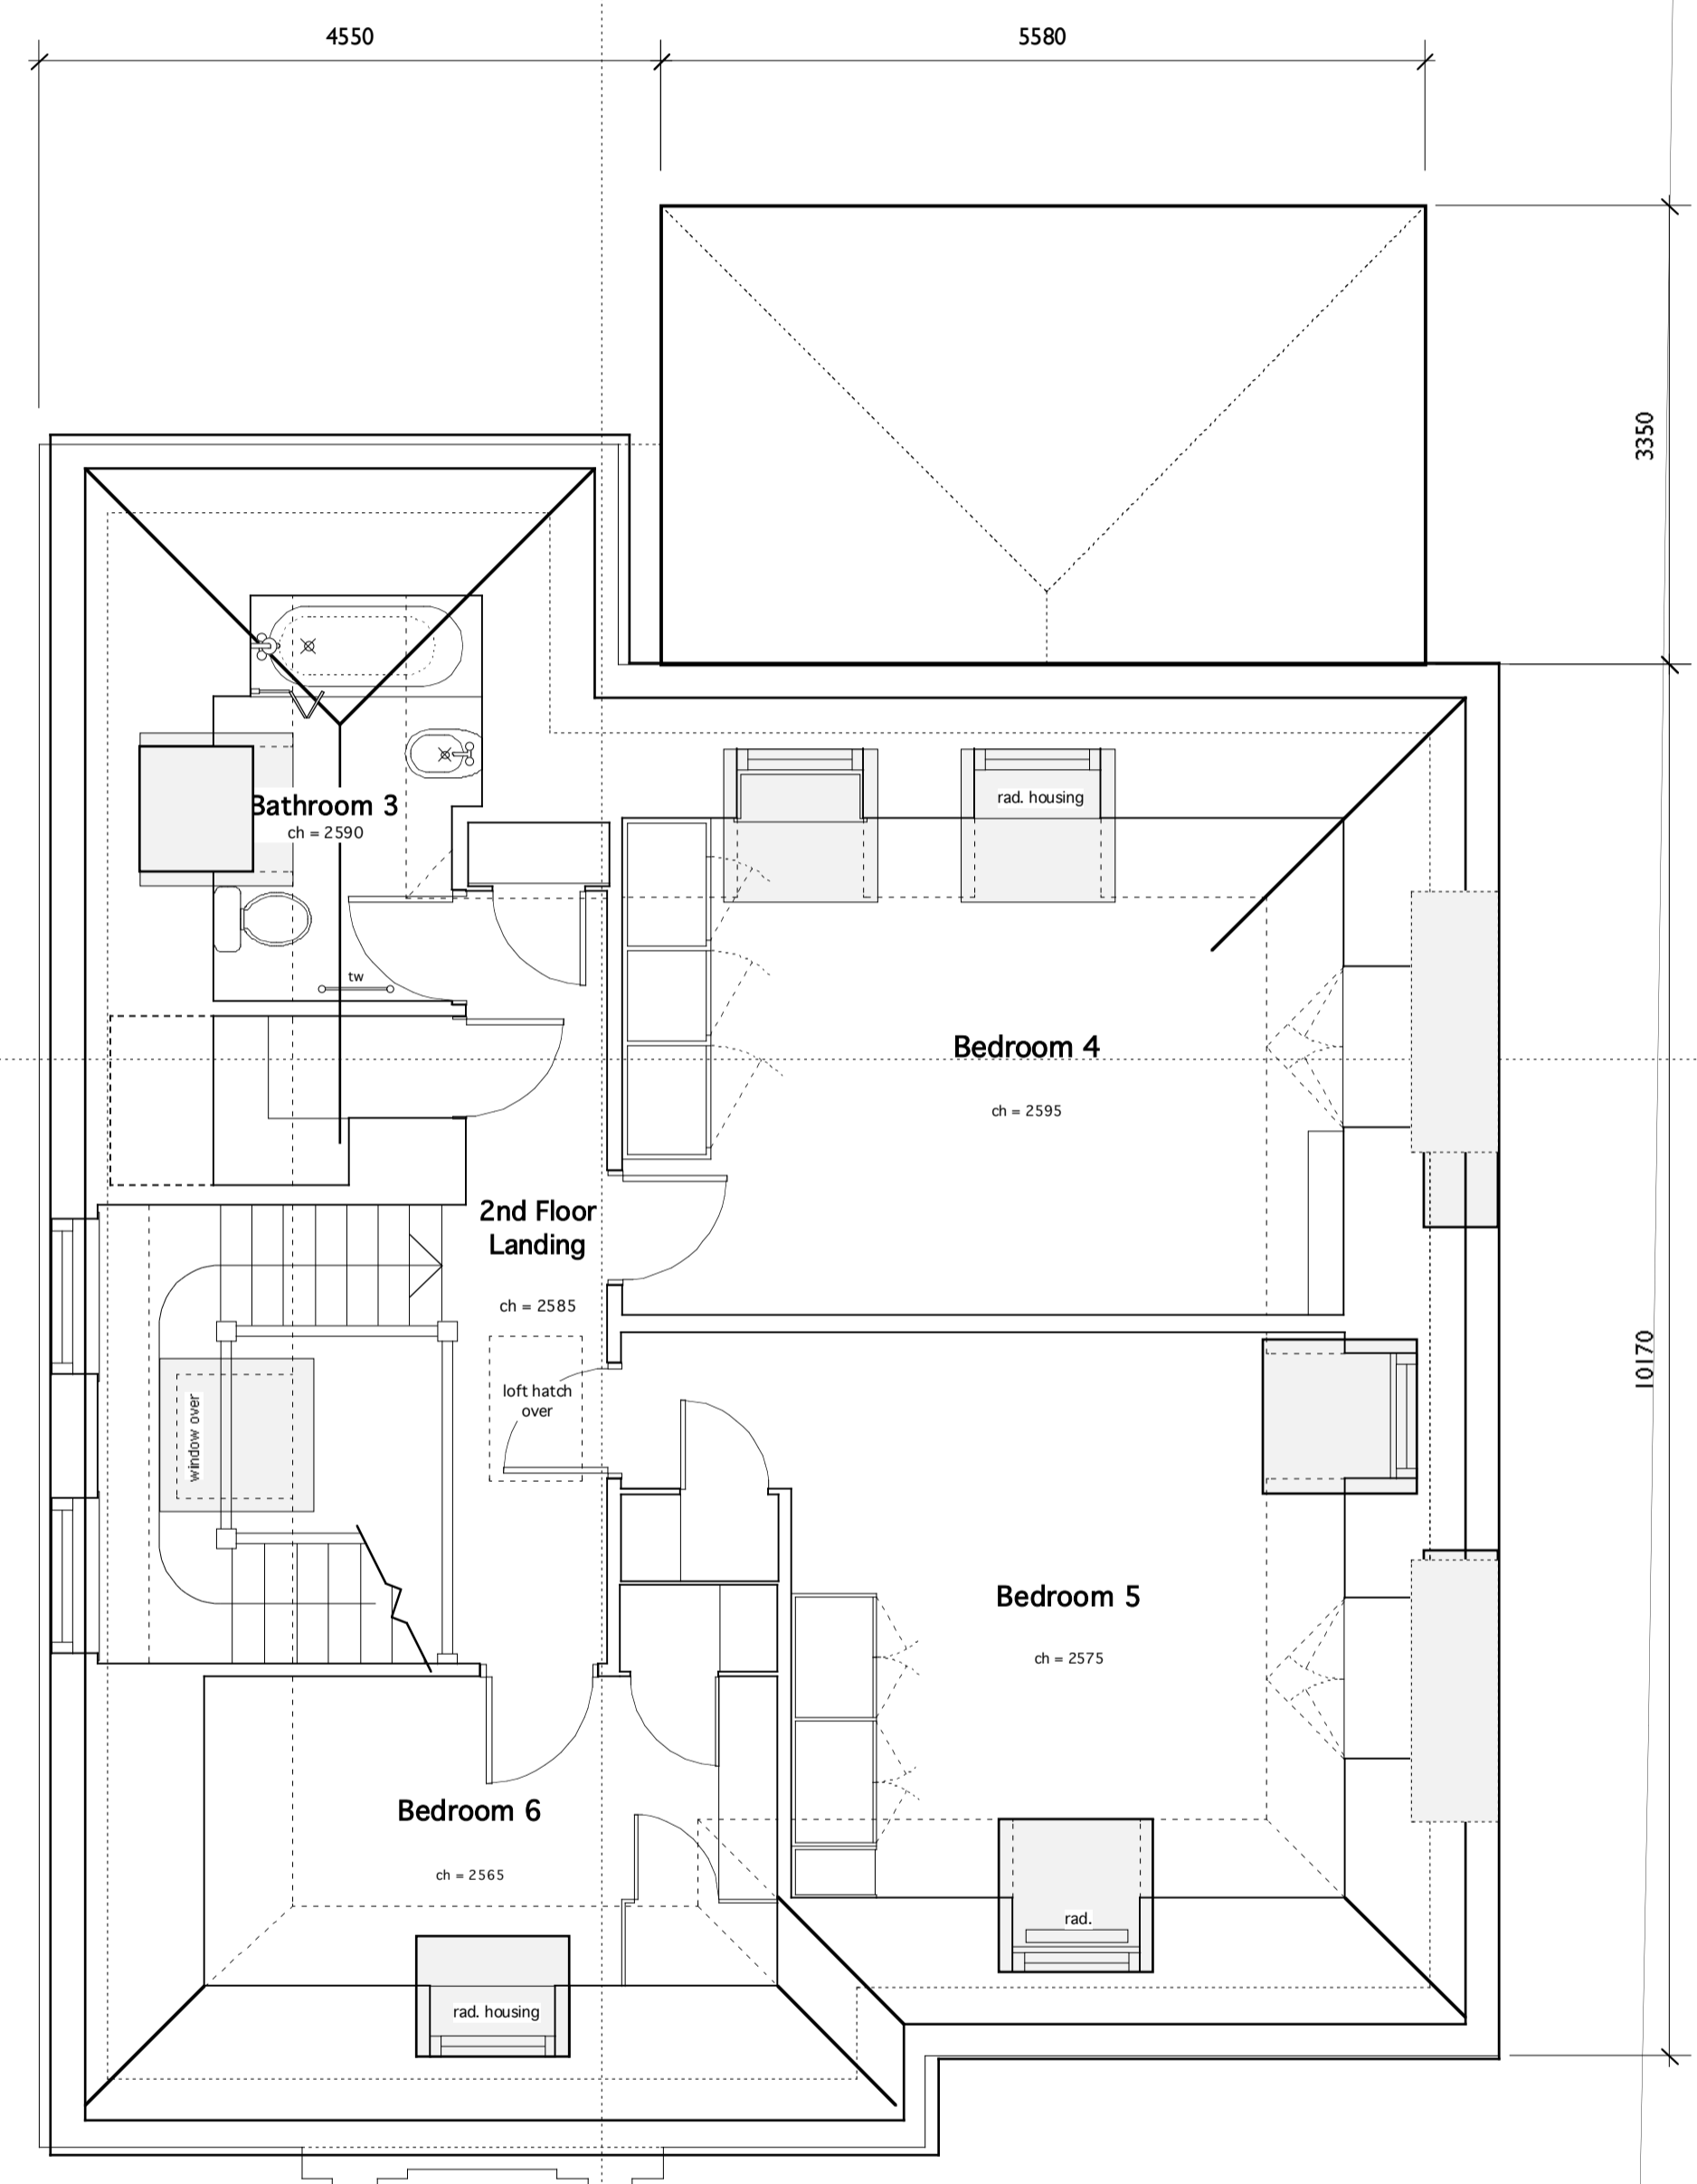


EXISTING 2ND FLOOR

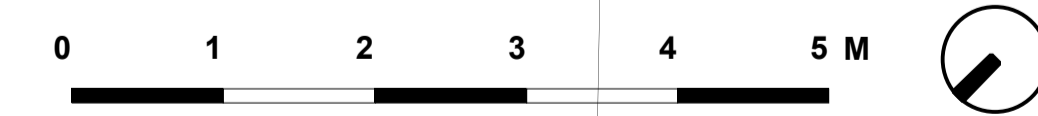



A GENERAL AMENDMENTS		05-02-09
no.	revision	date
dwg type		PLANNING
dwg status		APPLICATION
Sacks Maguire Architects Studio 4 2 Downshire hill London NW3 1NR Telephone 020 7431 0665 Fax 020 7431 4398 Project 1A PRINCE ARTHUR RD, LONDON, NW3 6AX		
Title EXISTING 1ST AND 2ND FLOOR PLAN		
Client MR AND MRS SANSON		
scale	1 : 50 @ A1	date OCT 2008
job number	drawing number	revision
469	002	A

NOTES


1. This drawing must not be scaled
2. The contractor is to check all dimensions on site

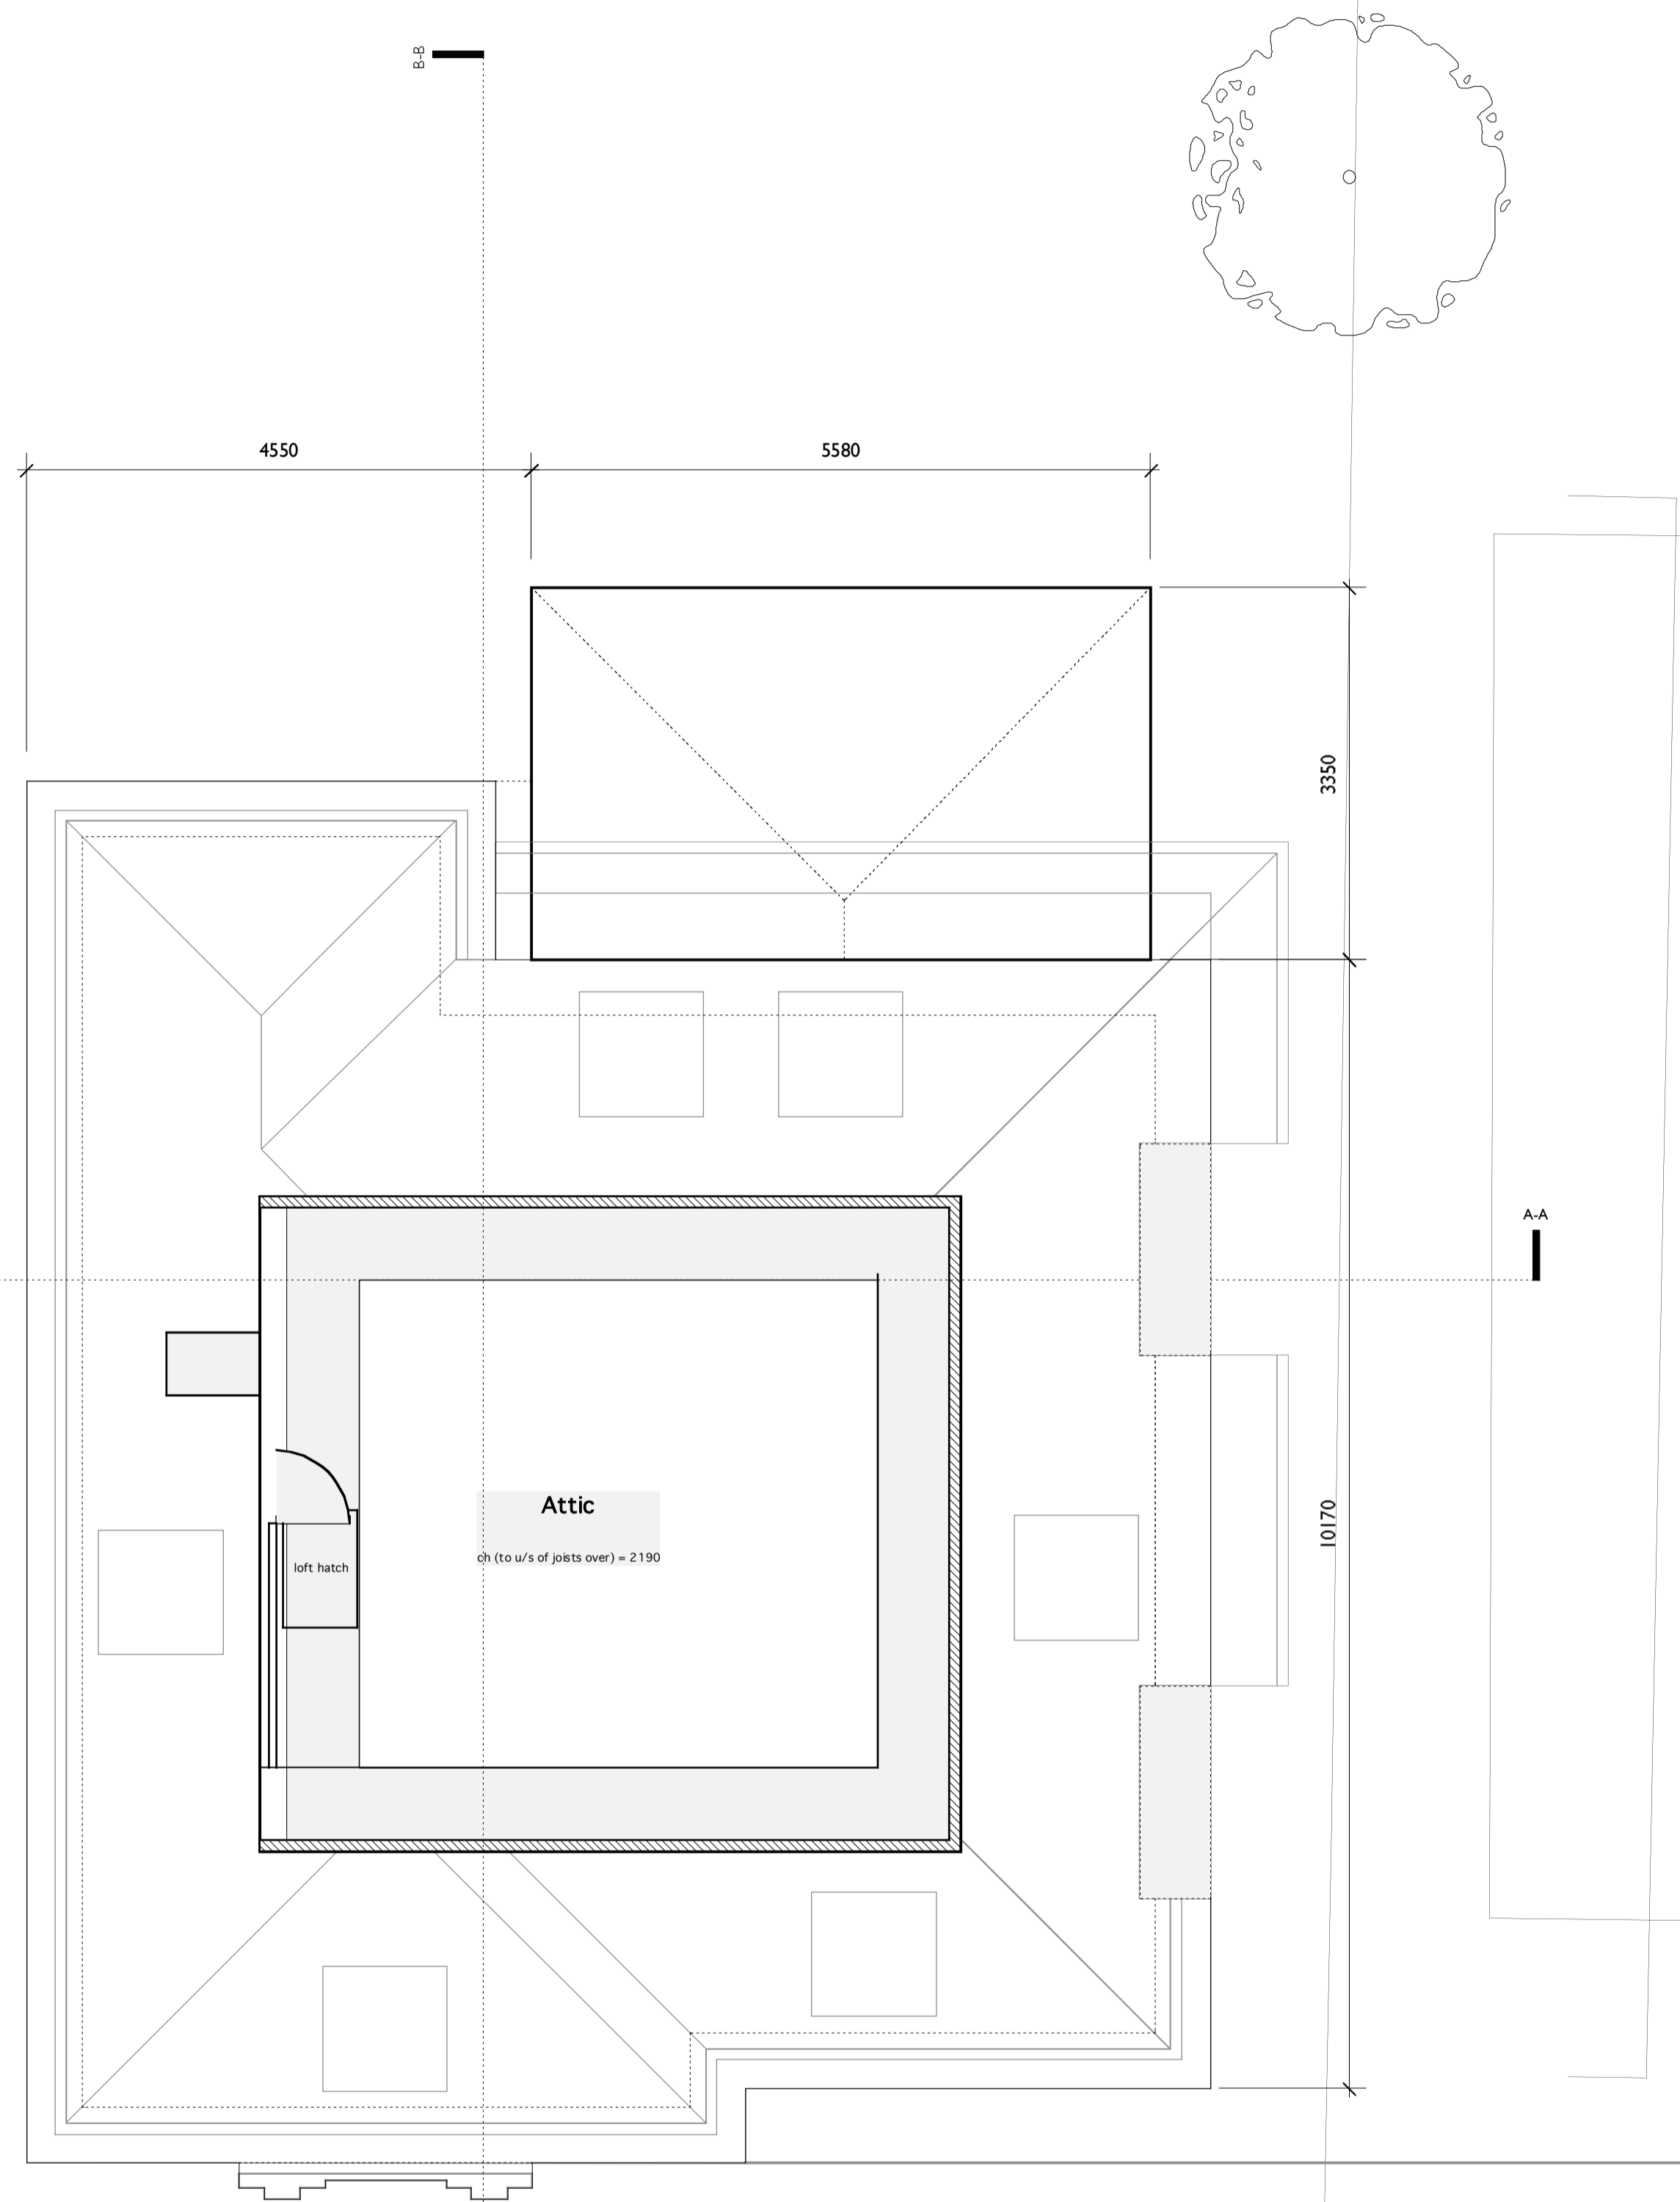

EXISTING ATTIC FLOOR

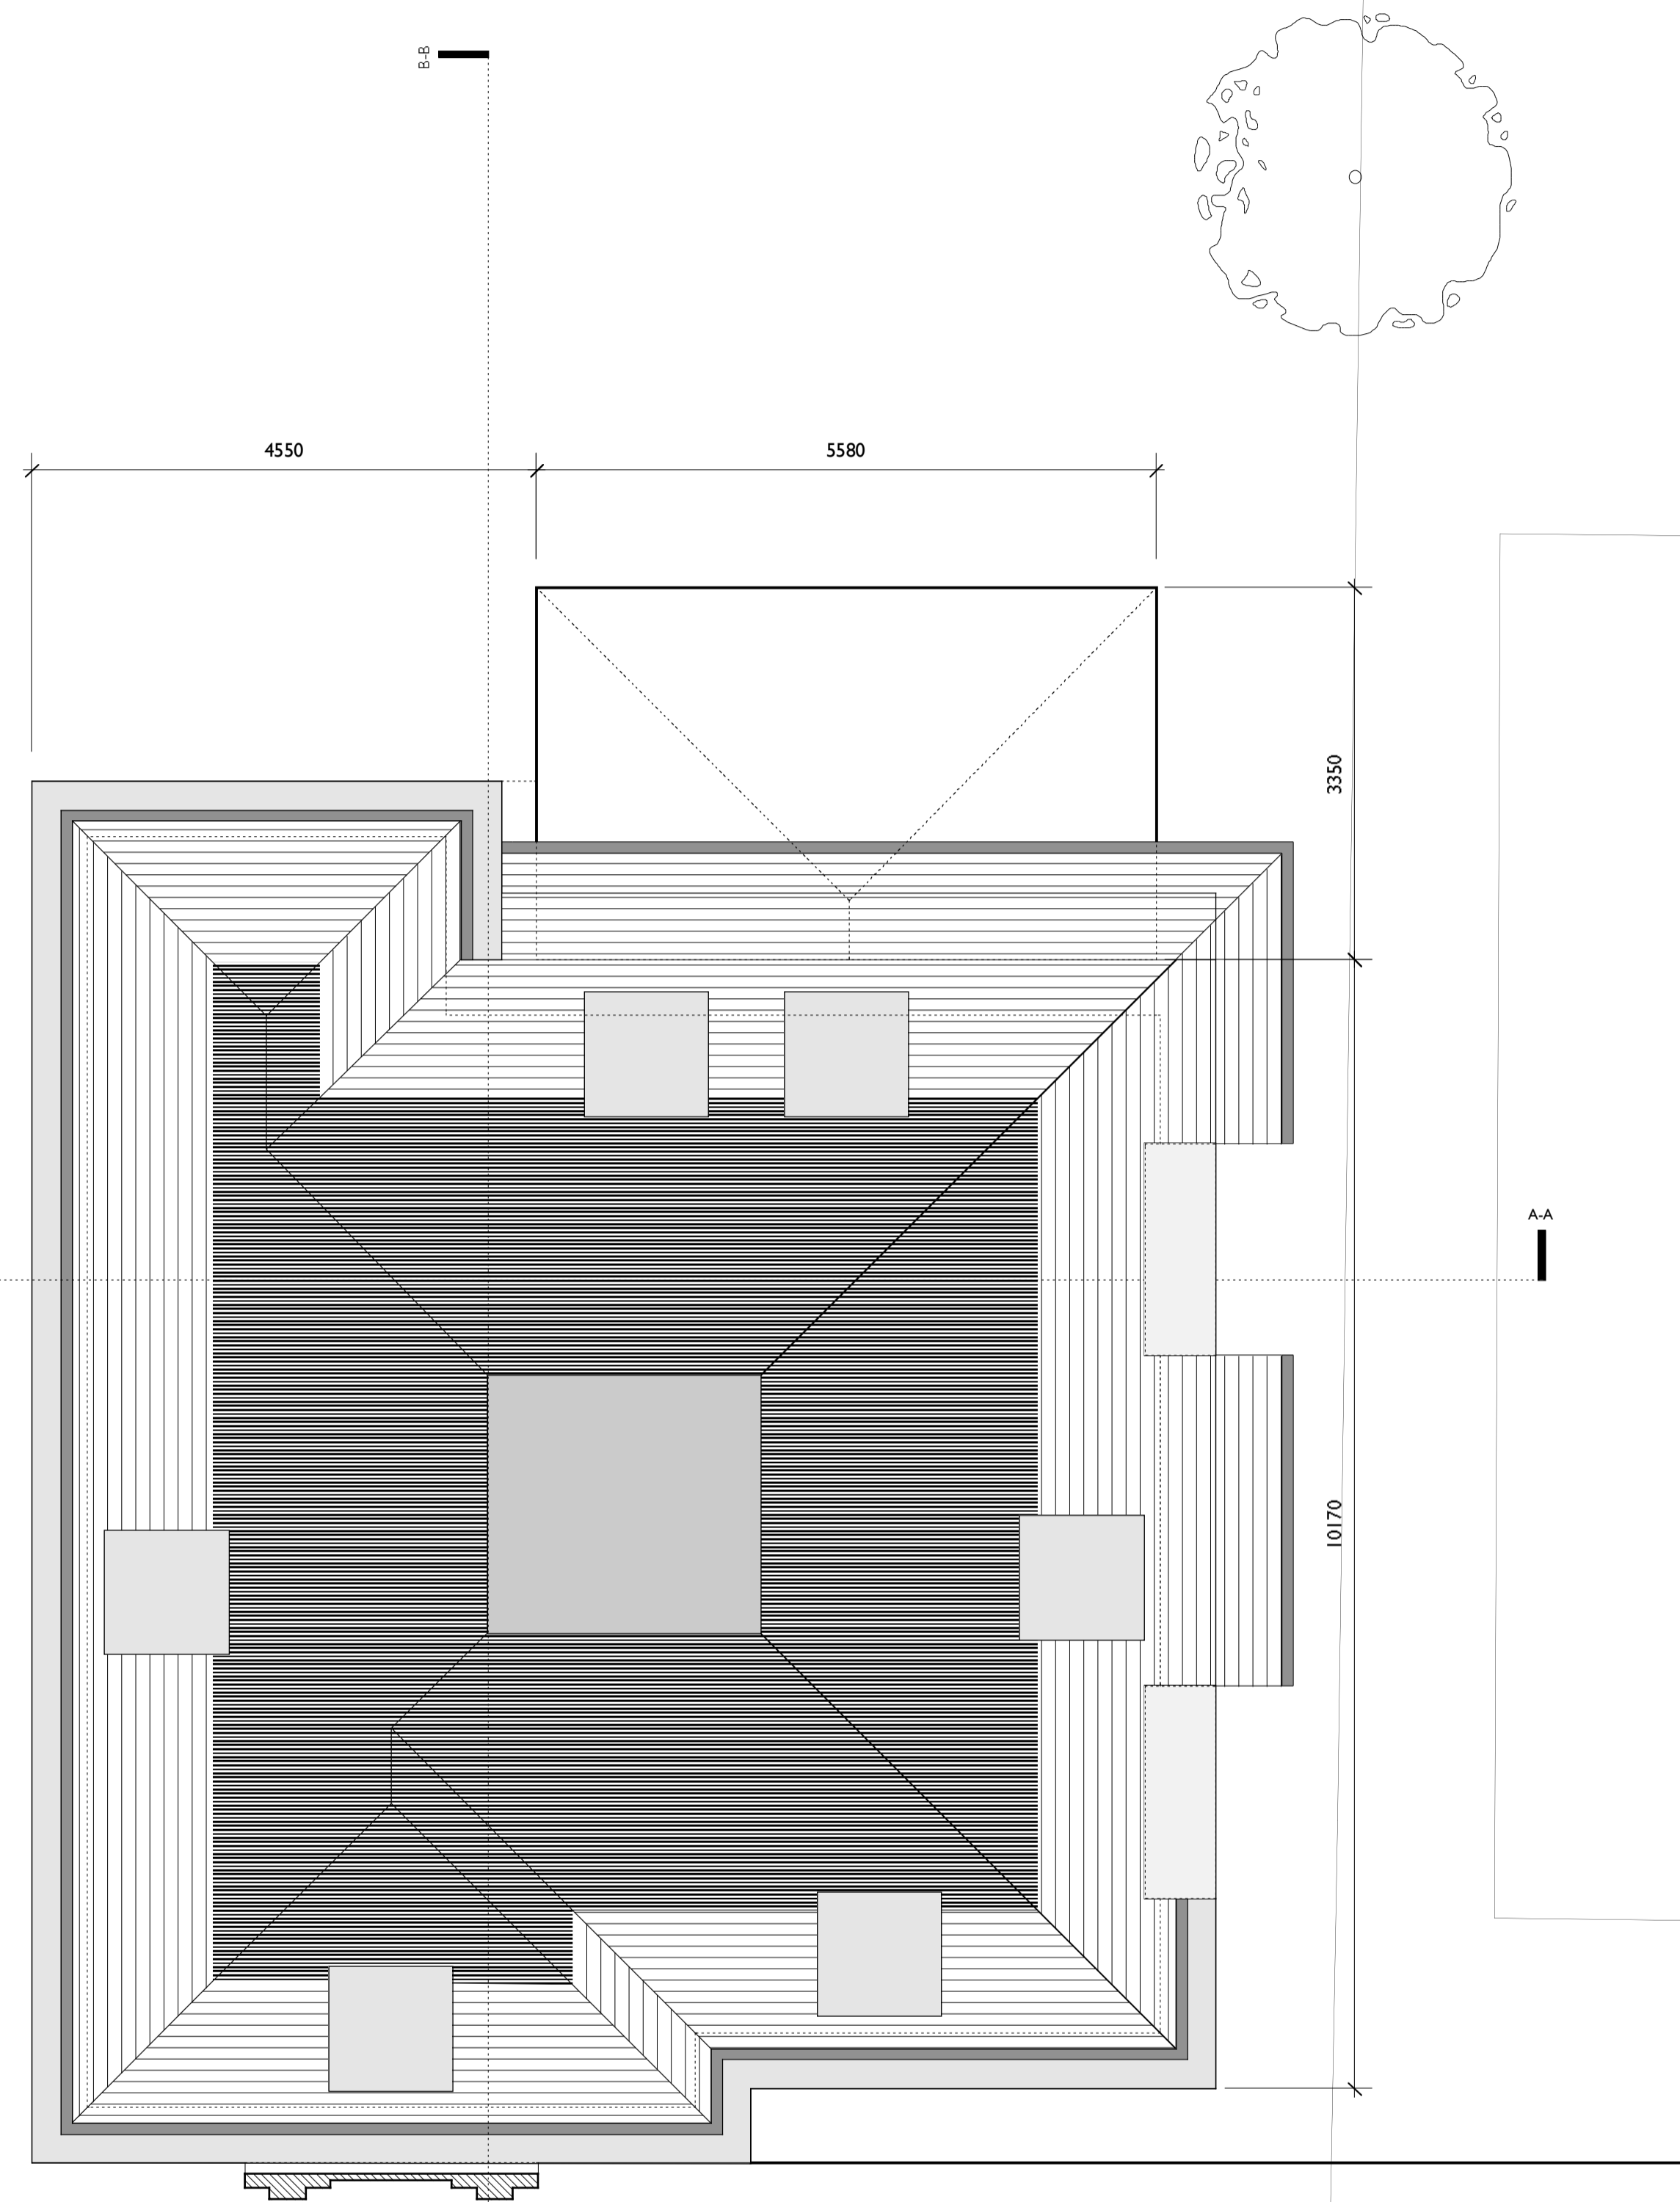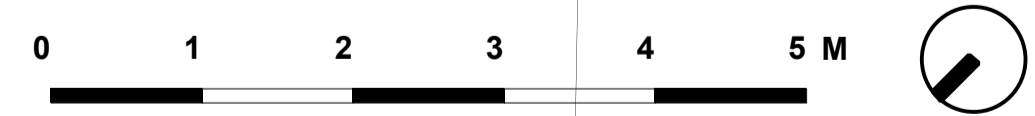

EXISTING ROOF PLAN

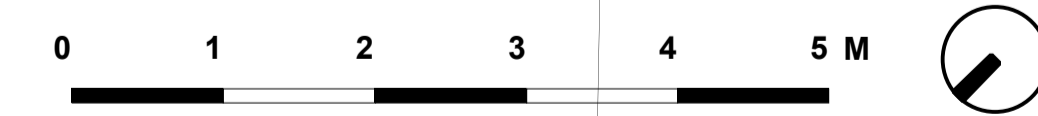


A GENERAL AMENDMENTS		05-02-09
no.	revision	date
dwg type		PLANNING
dwg status		APPLICATION
Sacks Maguire Architects Studio 4 2 Downshire hill London NW3 1NR Telephone 020 7431 0665 Fax 020 7431 4398		
Project 1A PRINCE ARTHUR RD, LONDON, NW3 6AX		
Title EXISTING ATTIC AND ROOF PLAN		
Client MR AND MRS SANSON		
scale	1 : 50 @ A1	drawn JON
job number	469	drawing number
date	OCT 2008	revision
		A

NOTES

1. This drawing must not be scaled
2. The contractor is to check all dimensions on site



EXISTING FRONT ELEVATION

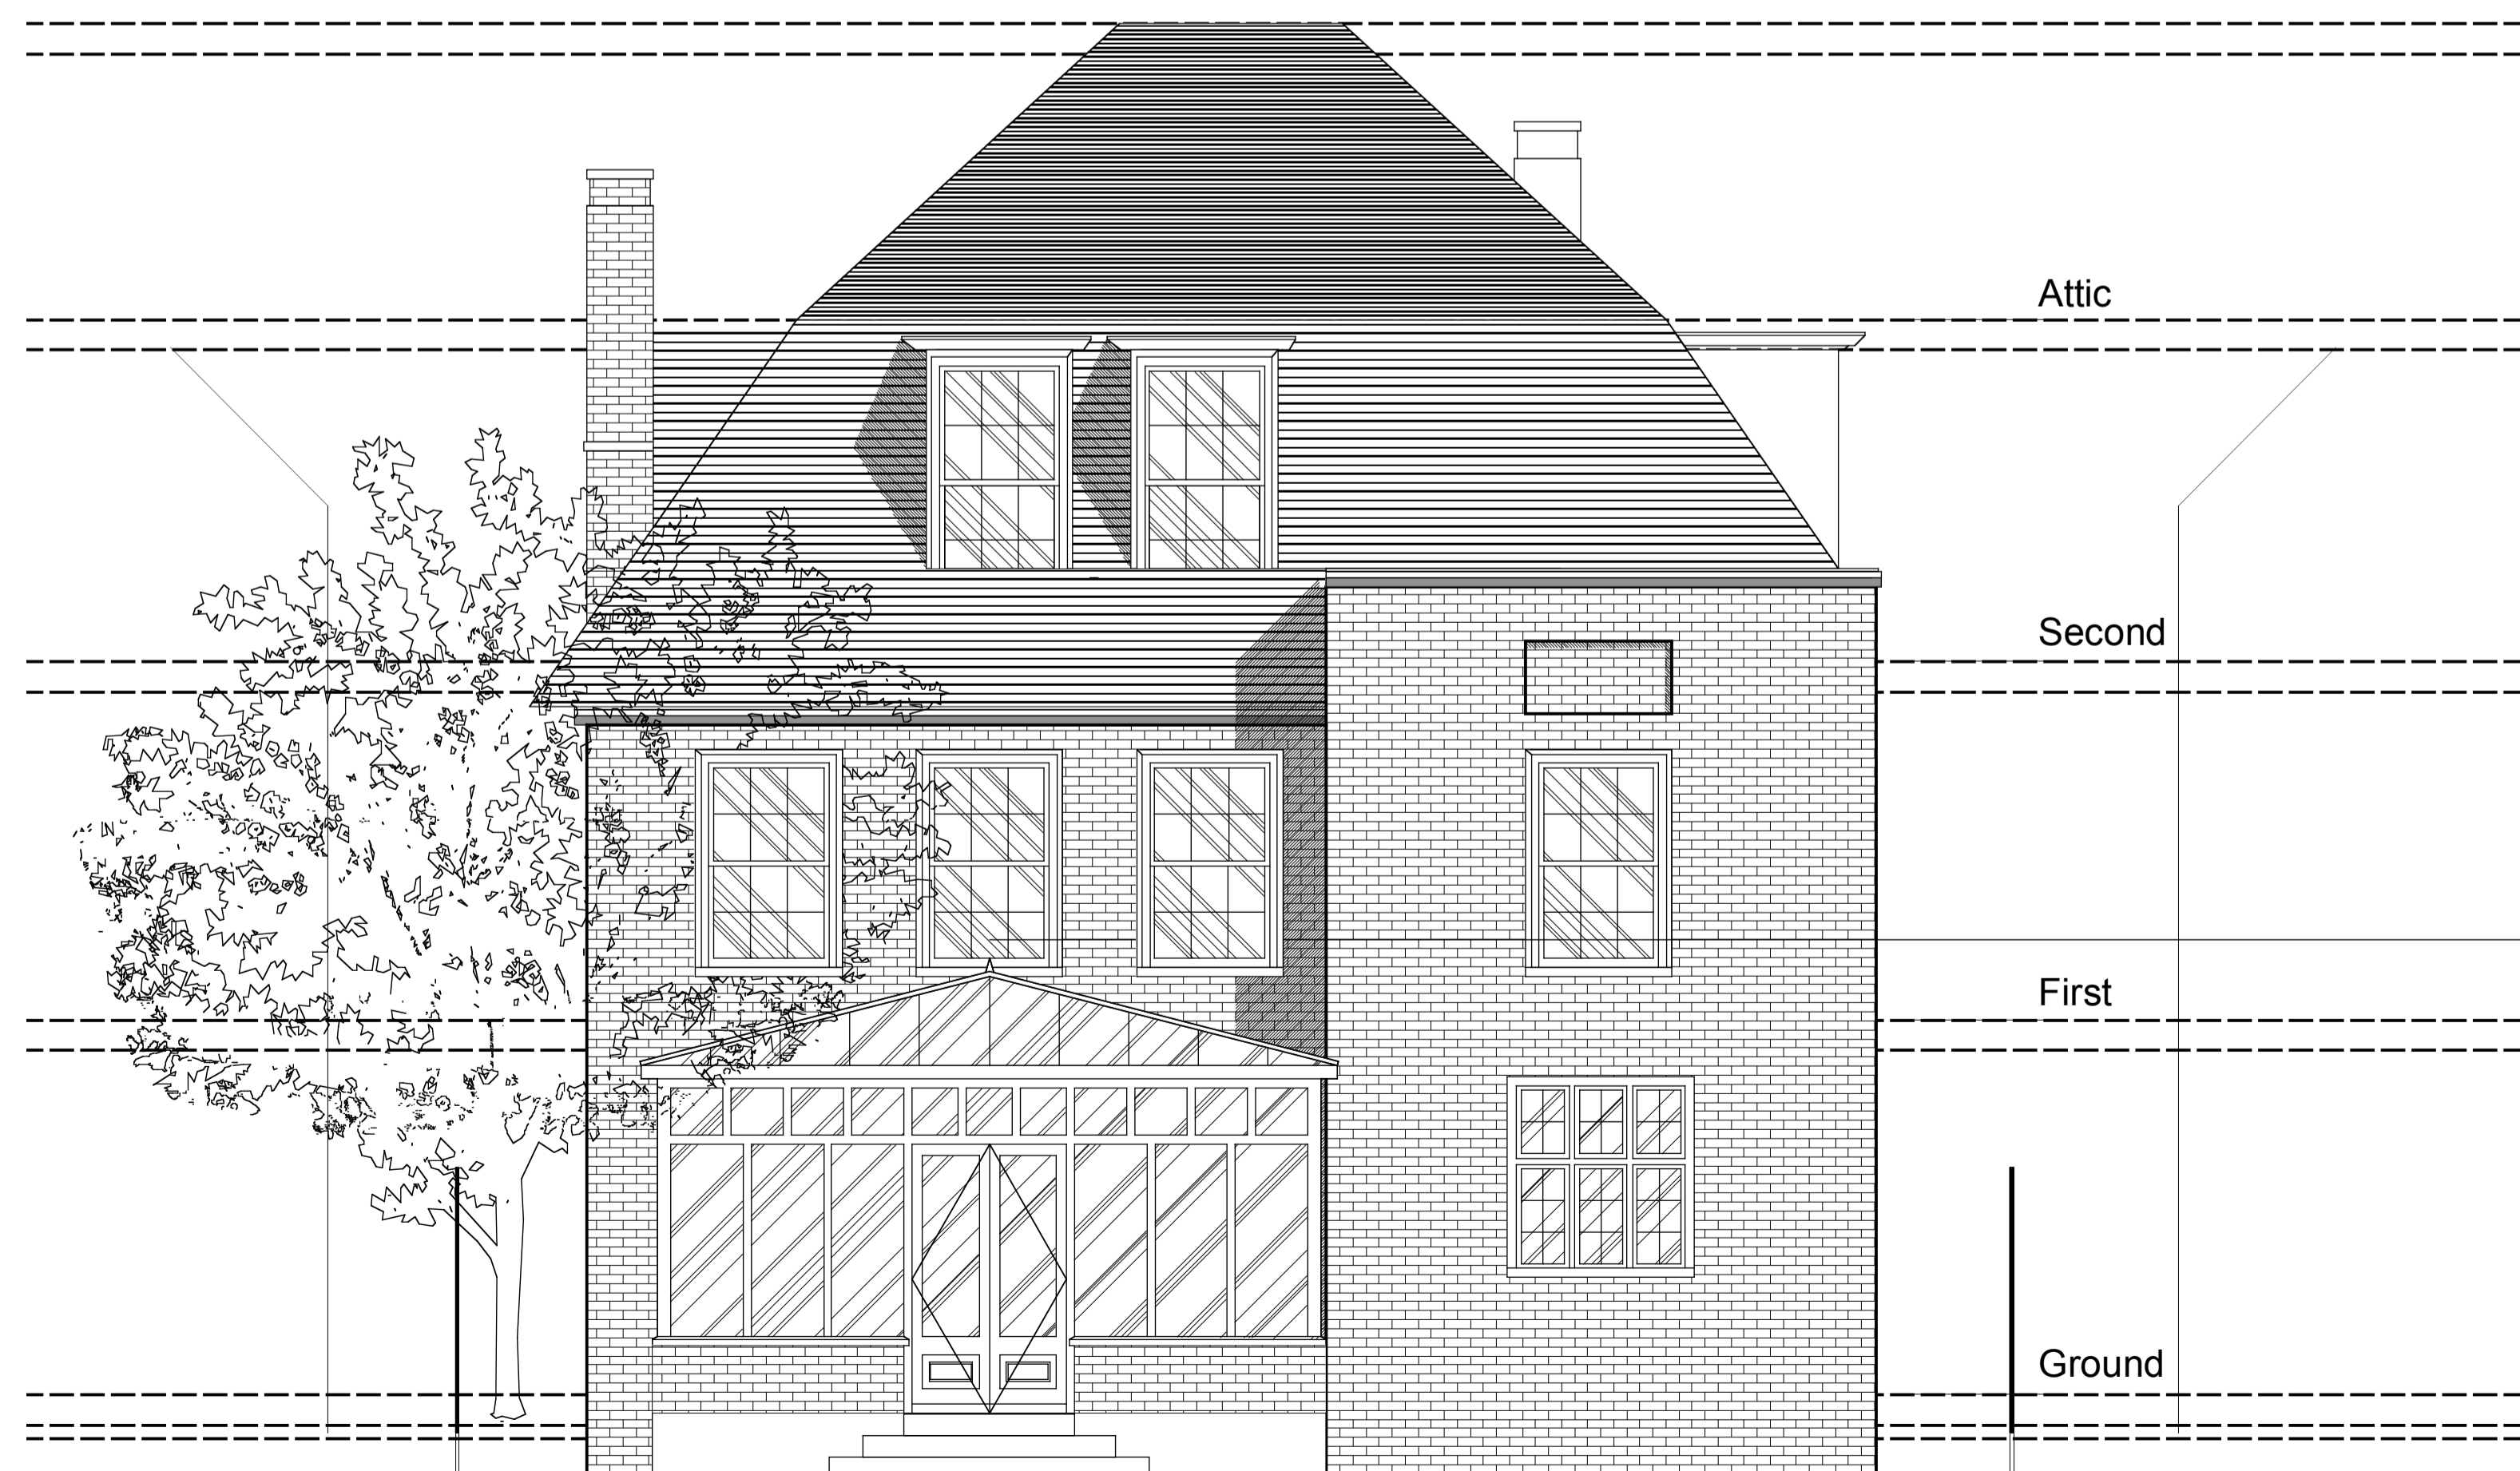

EXISTING REAR ELEVATION

A GENERAL AMENDMENTS 05-02-09

no. revision date

dwg type PLANNING

dwg status APPLICATION

Sacks Maguire Architects
 Studio 4 2 Downshire hill London NW3 1NR
 Telephone 020 7431 0665 Fax 020 7431 4398

Project
 1A PRINCE ARTHUR RD, LONDON, NW3 6AX

Title
 EXISTING FRONT AND REAR ELEVATION

Client
 MR AND MRS SANSON


scale 1 : 50 @ A1 drawn JON date OCT 2008

job number drawing number revision


469 004 A

NOTES

1. This drawing must not be scaled
2. The contractor is to check all dimensions on site

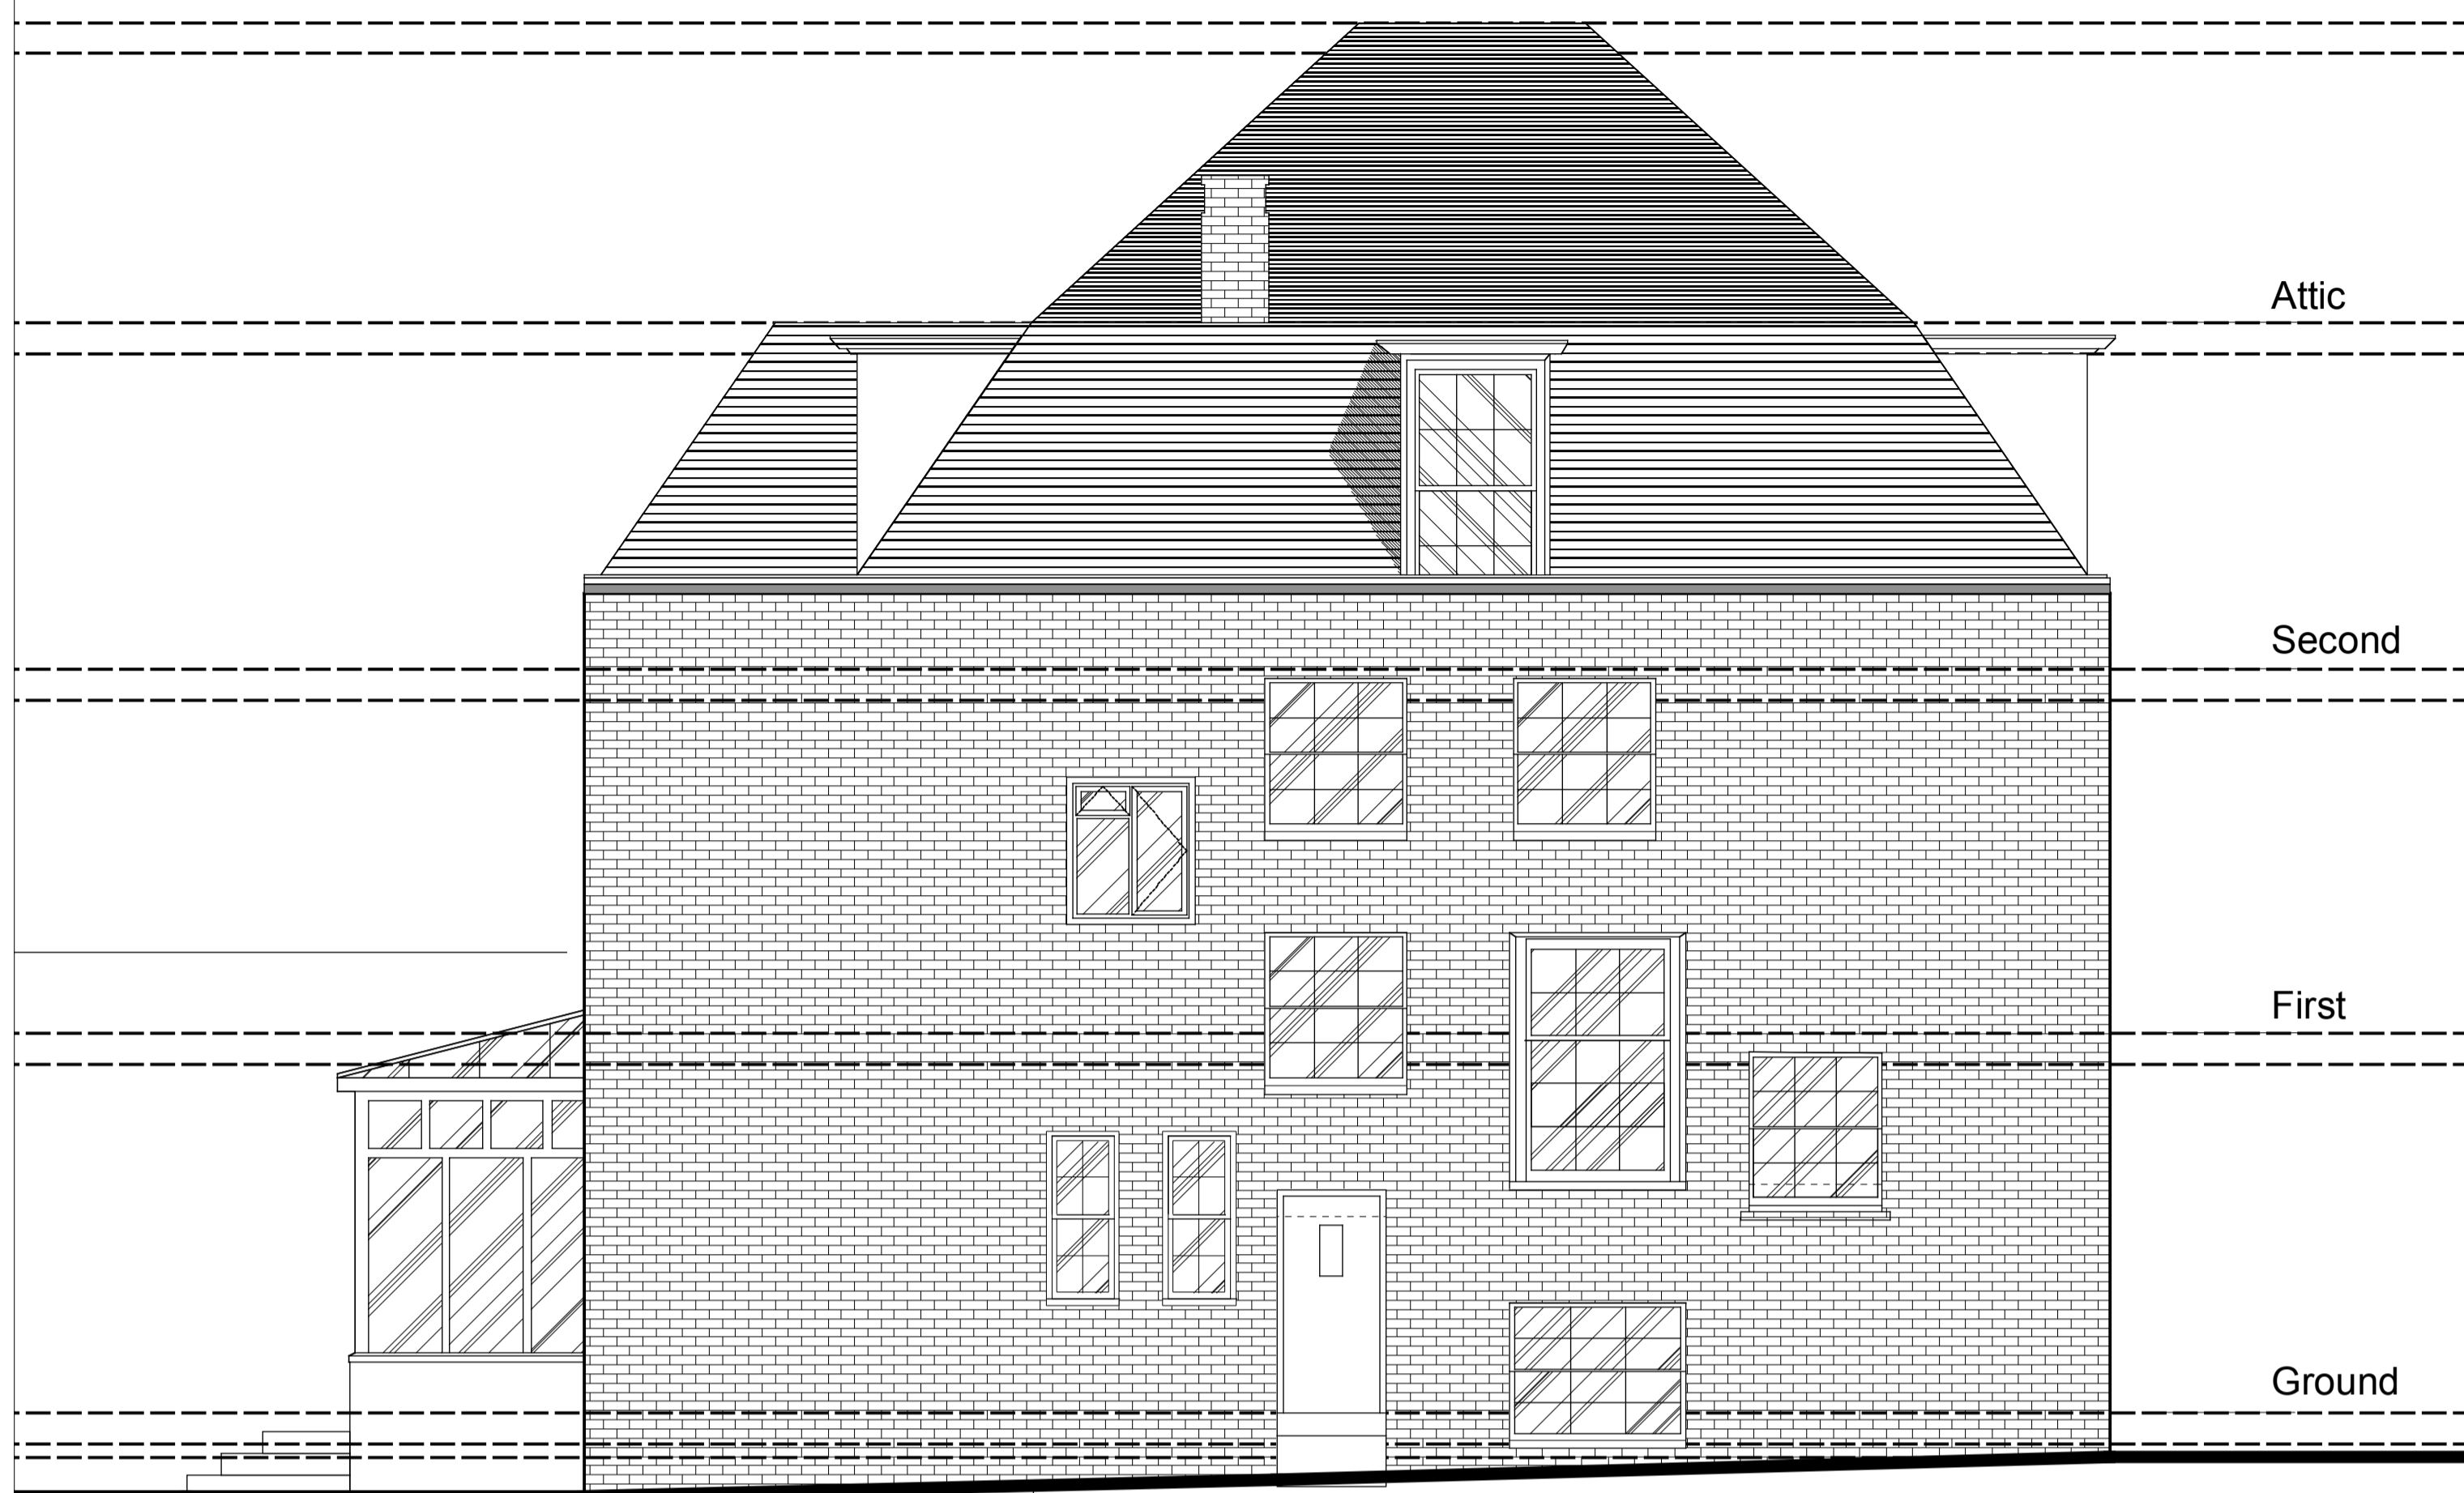

EXISTING NORTH ELEVATION

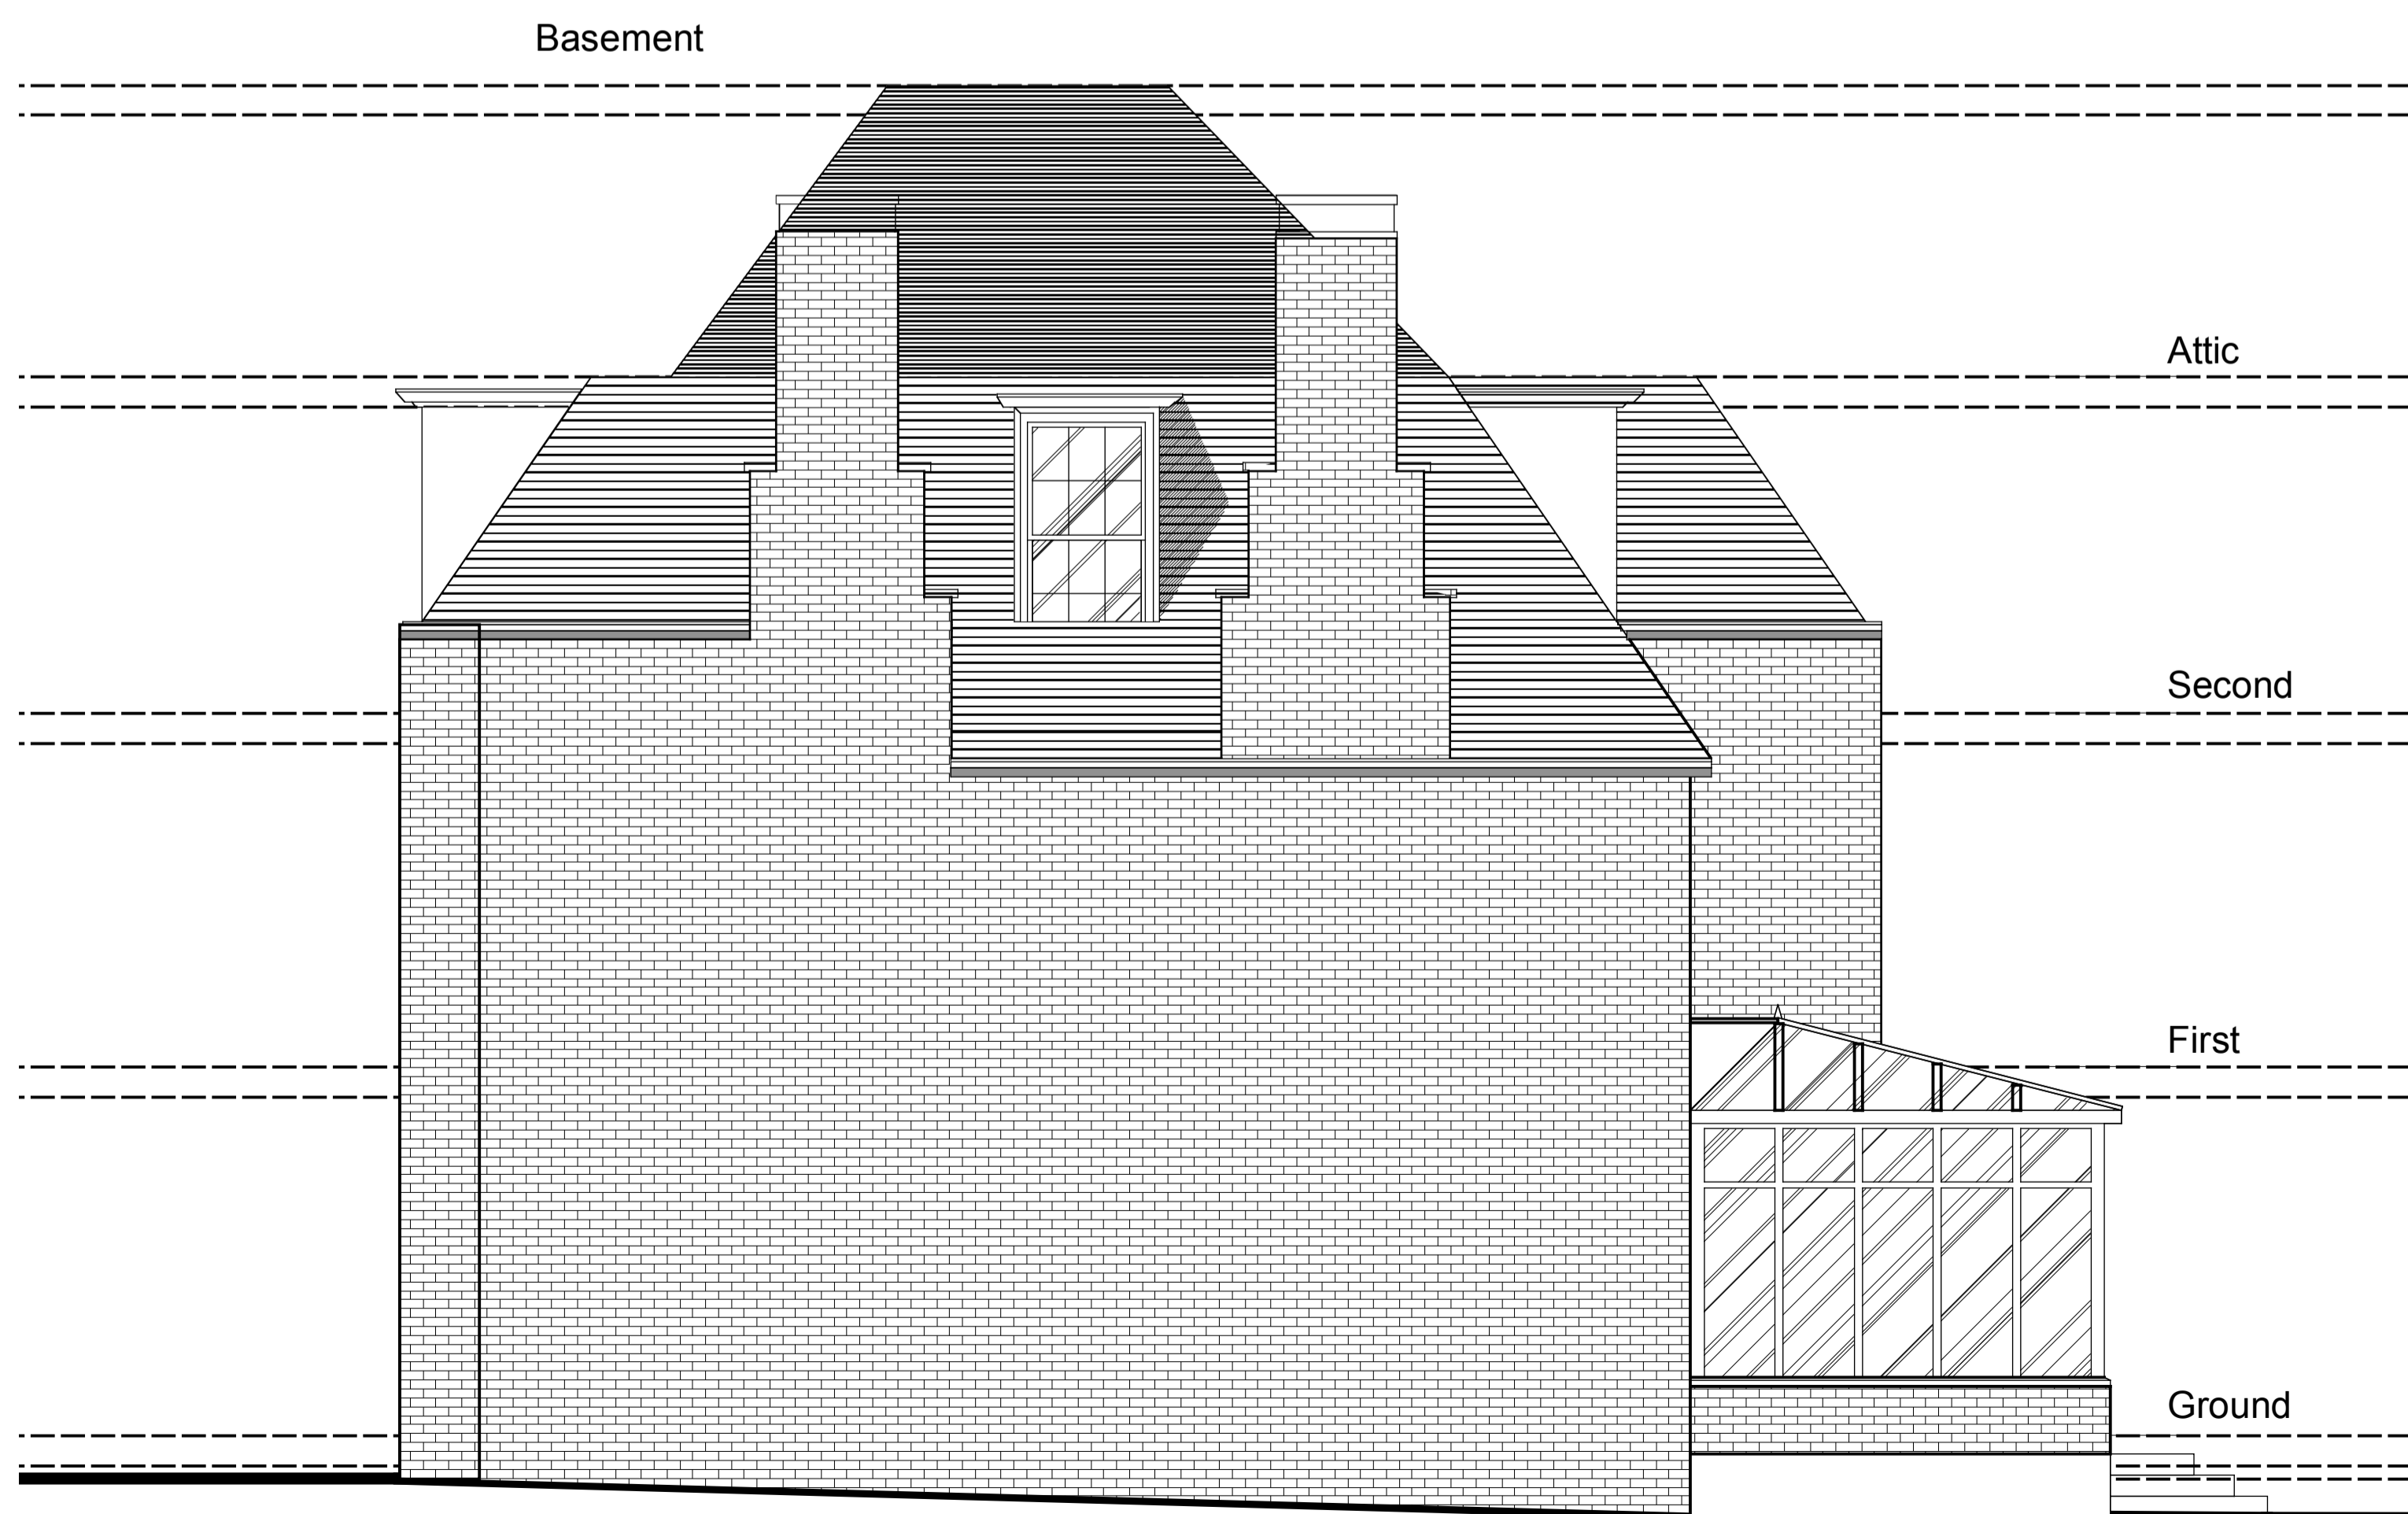

EXISTING SOUTH ELEVATION

A GENERAL AMENDMENTS 05-02-09

no. revision date

dwg type PLANNING

dwg status APPLICATION

Sacks Maguire Architects
 Studio 4 2 Downshire hill London NW3 1NR
 Telephone 020 7431 0665 Fax 020 7431 4398

Project
 1A PRINCE ARTHUR RD, LONDON, NW3 6AX


Title
 EXISTING NORTH AND SOUTH ELEVATION

Client
 MR AND MRS SANSON


scale 1 : 50 @ A1 drawn JON date OCT 2008

job number drawing number revision

469 005 A

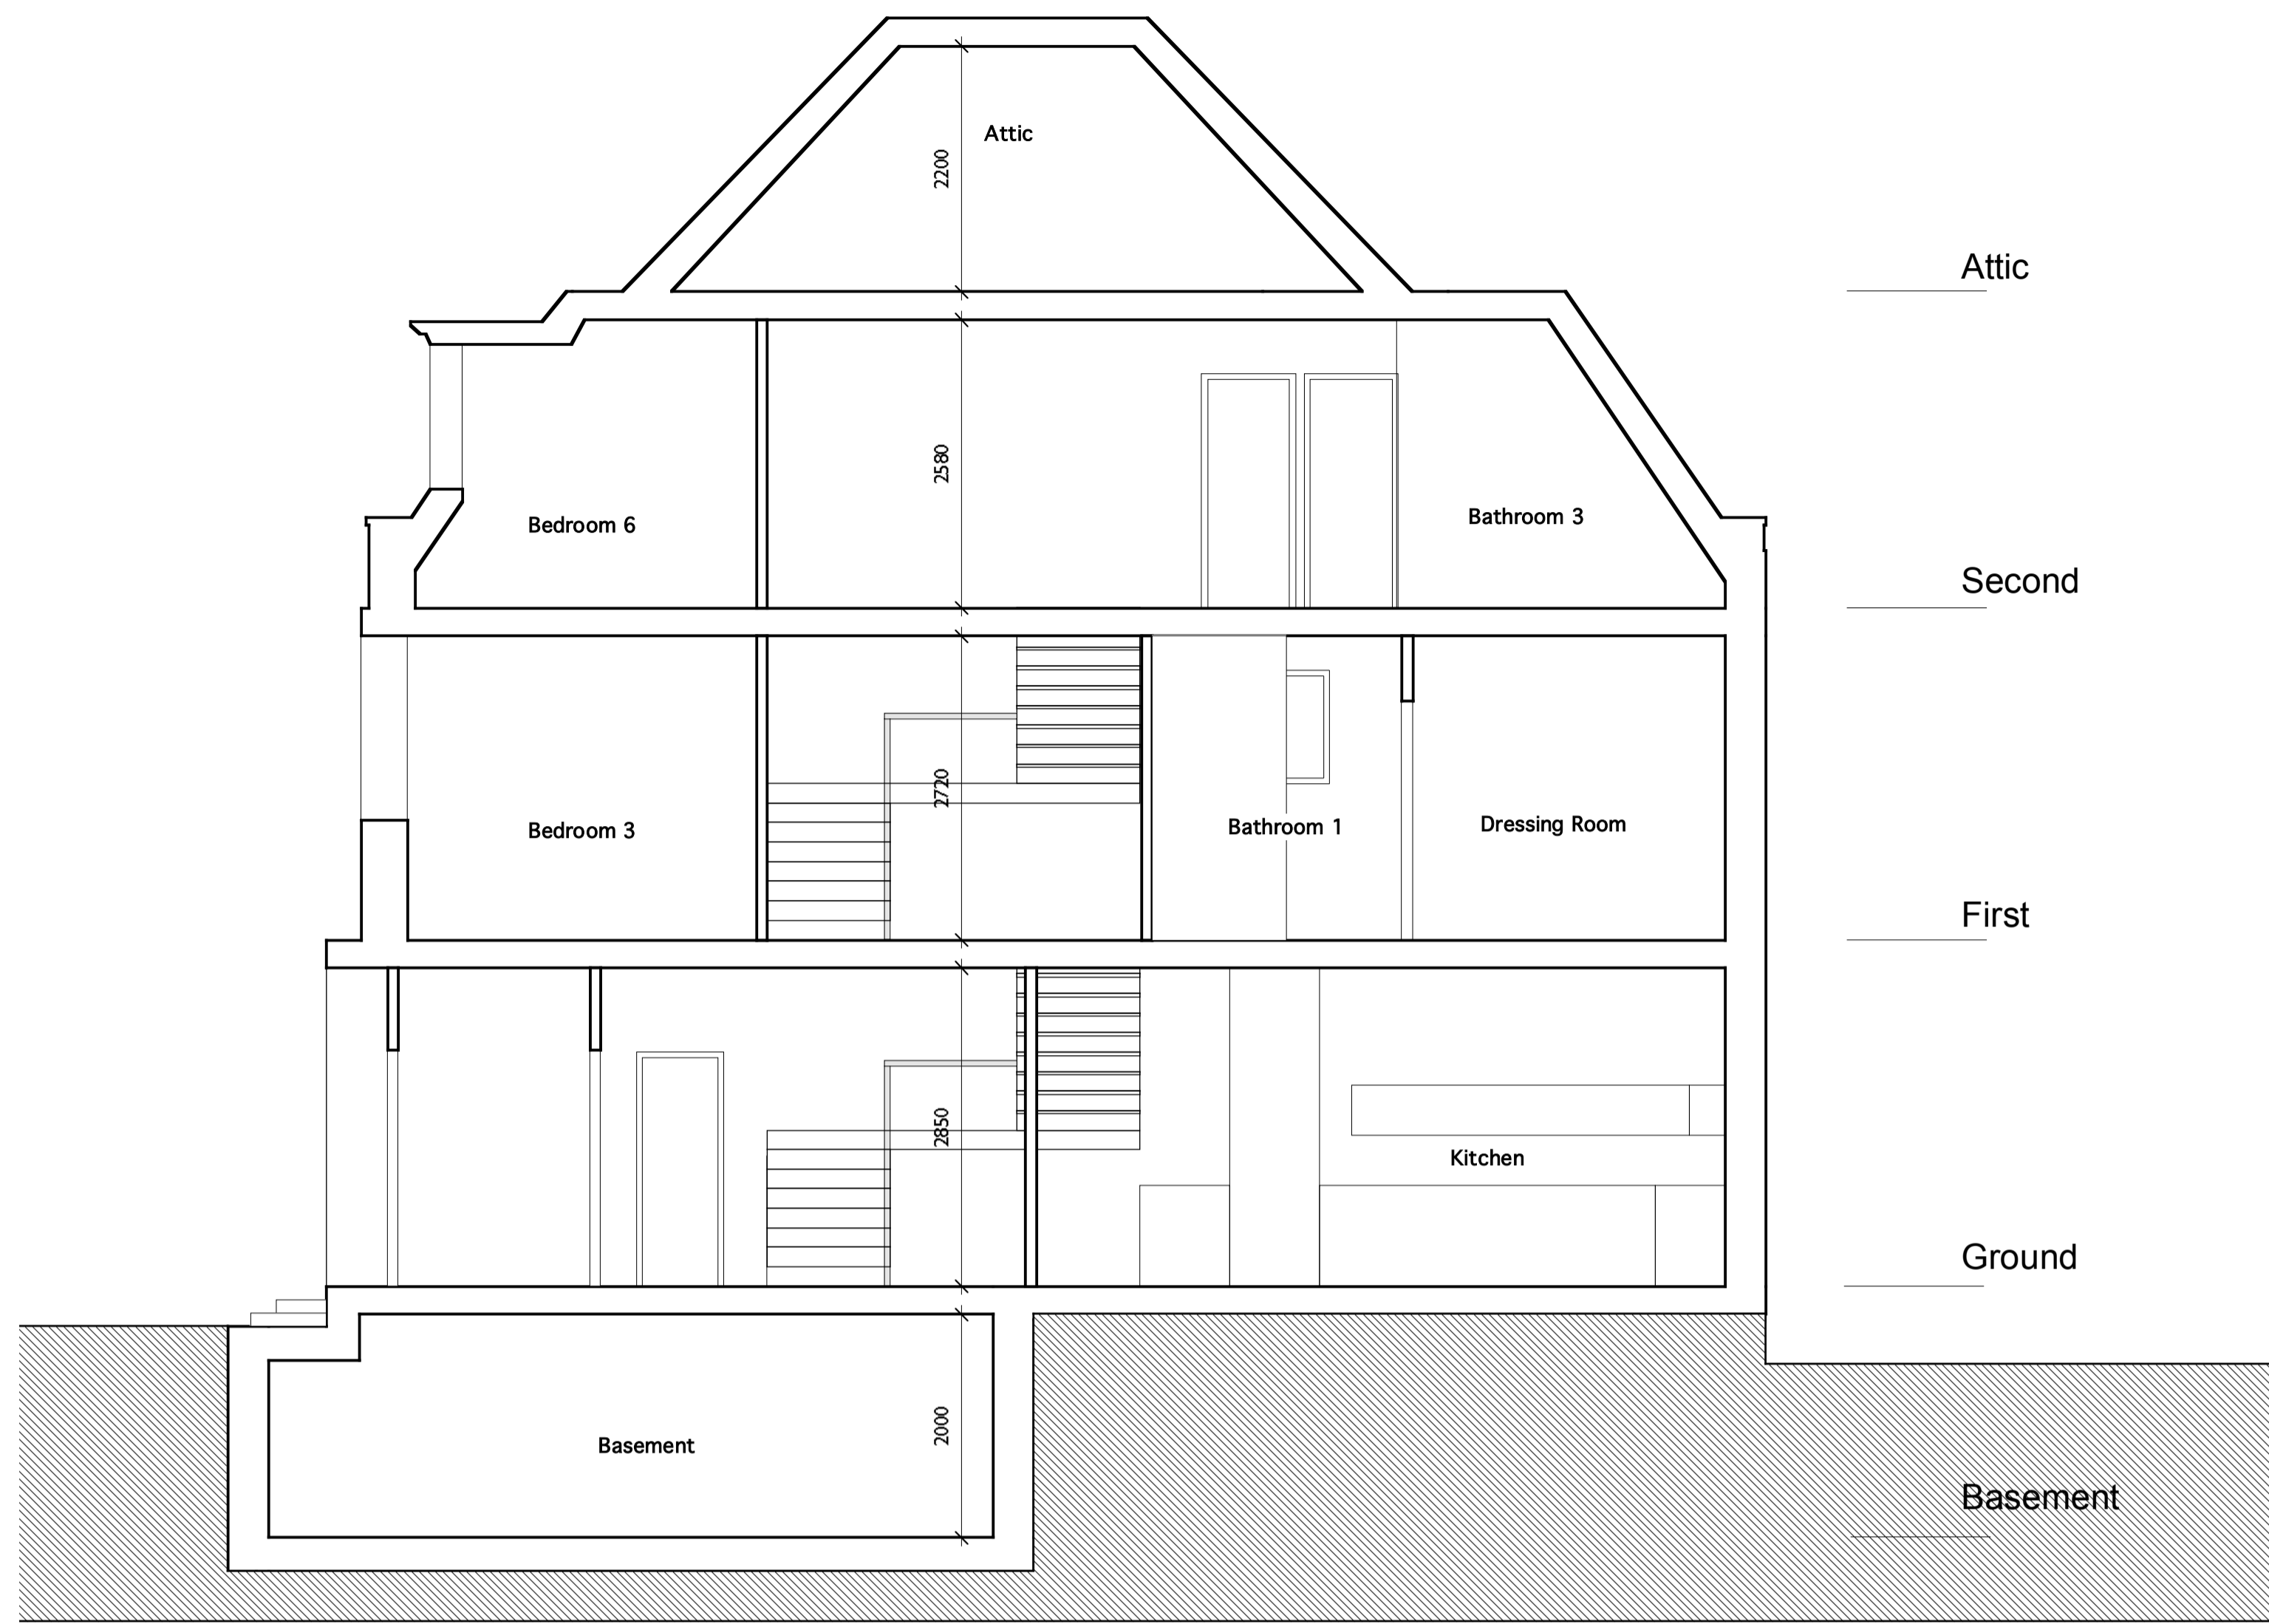

EXISTING SECTION A-A

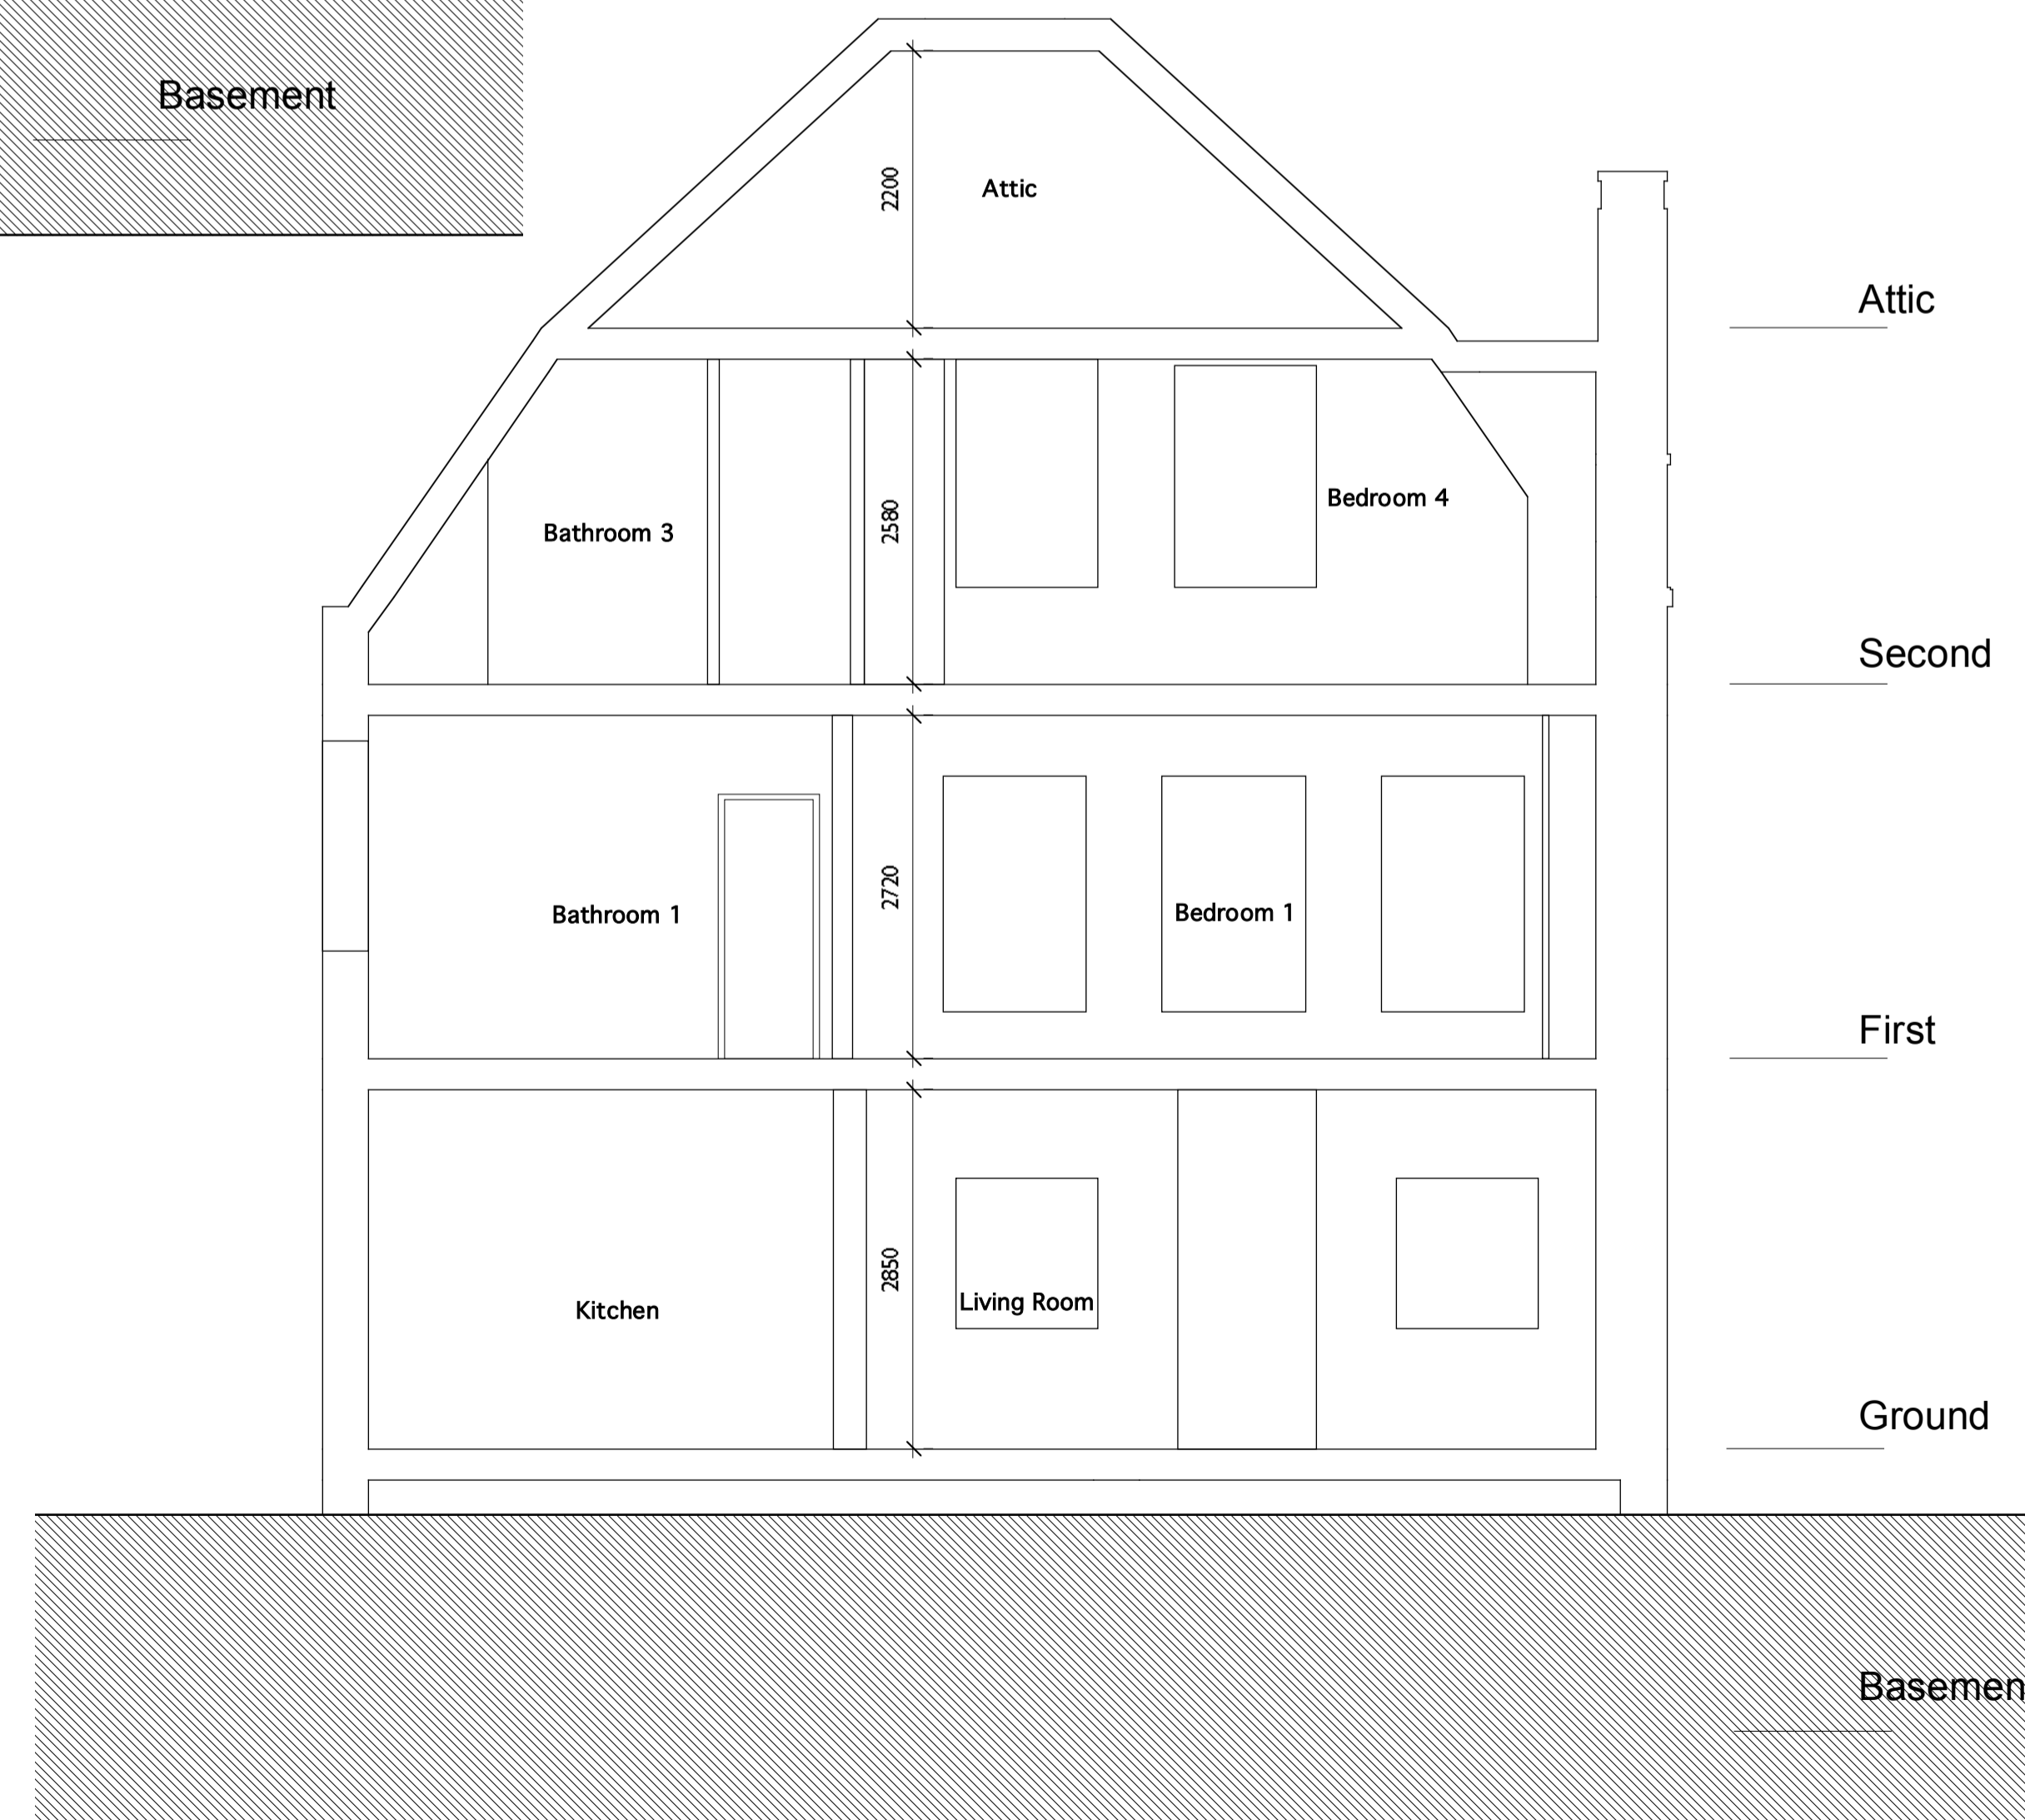

EXISTING SECTION B-B

NOTES

1. This drawing must not be scaled
2. The contractor is to check all dimensions on site

A GENERAL AMENDMENTS		05-02-09
no.	revision	date
dwg type PLANNING		
dwg status APPLICATION		
Sacks Maguire Architects Studio 4 2 Downshire Hill London NW3 1NR Telephone 020 7431 0665 Fax 020 7431 4398		
Project 1A PRINCE ARTHUR RD, LONDON, NW3 6AX		
Title EXISTING SECTIONS A-A & B-B		
Client MR AND MRS SANSON		
scale 1:50 @ A1	drawn JON	date OCT 2008
job number	drawing number	revision
469	031	A