

Scale Bar

<p>LIVING IN SPACE 43 ENGLAND'S LANE LONDON NW3 4YD PH +44 207 7223131 F +44 207 483 0191</p> <p>EMAIL info@living-inspace.co.uk WWW www.living-inspace.co.uk</p> <p>The drawing must not be scaled and all dimensions are to be checked on site before work is commenced.</p> <p>NOTE: 1. The drawing is to be read in conjunction with all other Structural Engineers and Service Engineers drawings and written specifications.</p>	CLIENT	Rev. A	KEY PLAN	Issued:	Dwg No:
	004.09 Tony Graff 39 Belsize Road				01.06.2009
				Rev:	Status:
				Scale:	Drawing Title:
				1:100@A3	Existing site plan
				Drawn: MF	
				Checked:	
				Approved:	

LIVING IN SPACE

43 ENGLAND'S LANE LONDON NW3 4YD
 PH +44 207 7223131 F +44 207 483 0191
 EMAIL info@living-inspace.co.uk
 WWW www.living-inspace.co.uk

The drawing must not be scaled and all dimensions are to be checked on site before work is commenced.

NOTE:
 1. The drawing is to be read in conjunction with all other Structural Engineers and Service Engineers drawings and written specifications.

CLIENT
004.09 Tony Graff
39 Belsize Road

Rev. A		

KEY PLAN


Issued: 01.06.2009
 Rev:
 Scale: 1:100@A3
 Drawn: MF
 Checked:
 Approved:
 Dwg No:

EX-002-A


Status:

Drawing Title:


Existing Lower and upper ground and 1st floor

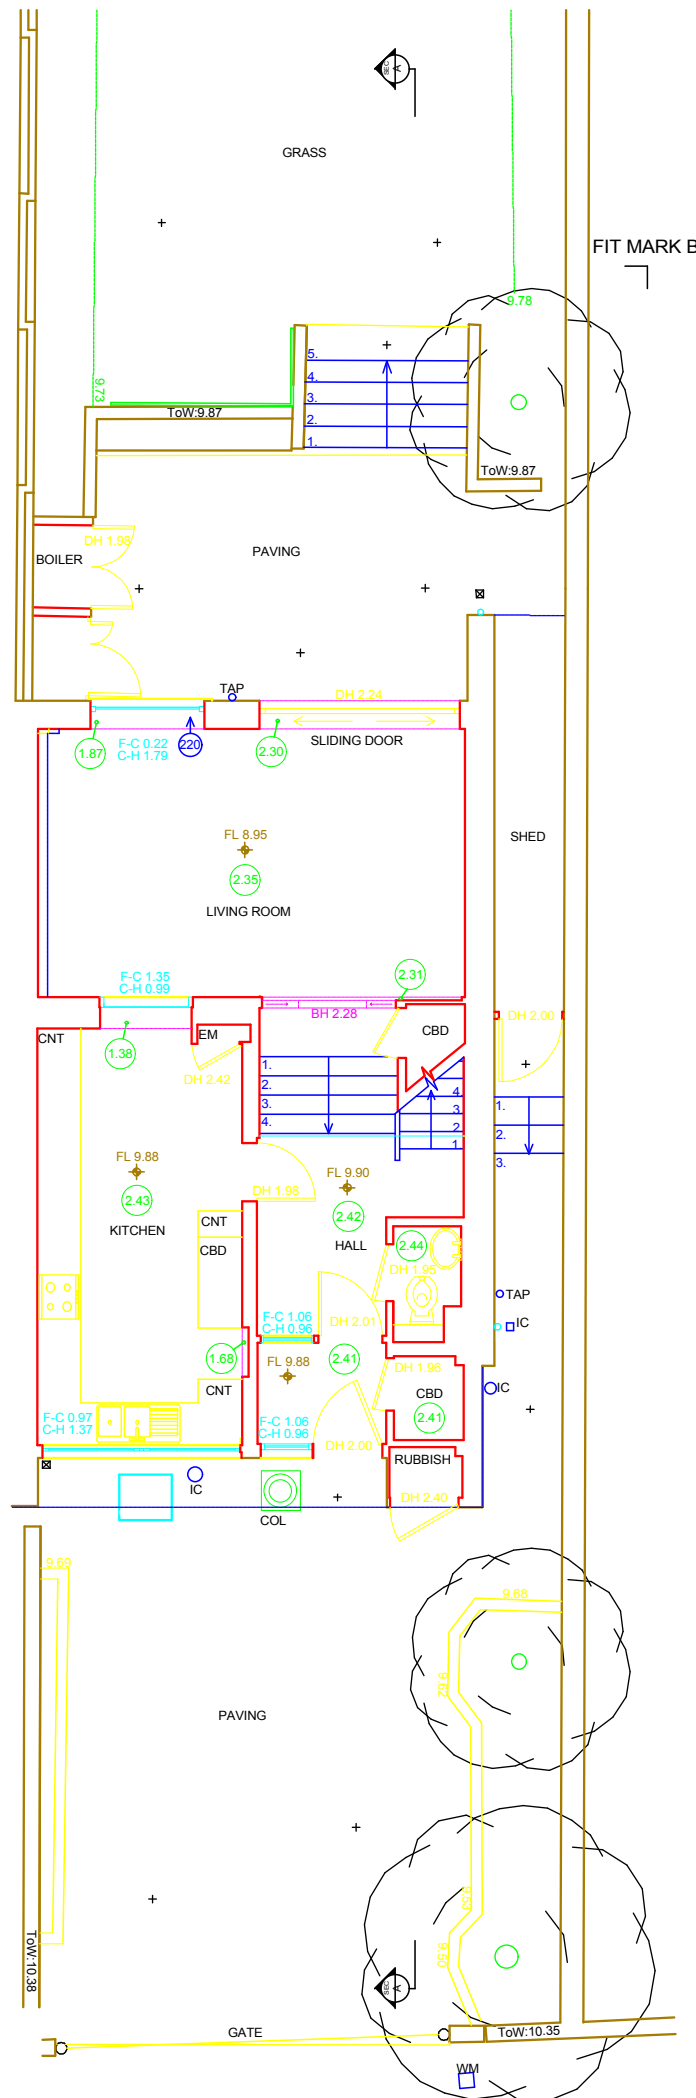

LOWER AND UPPER GROUND

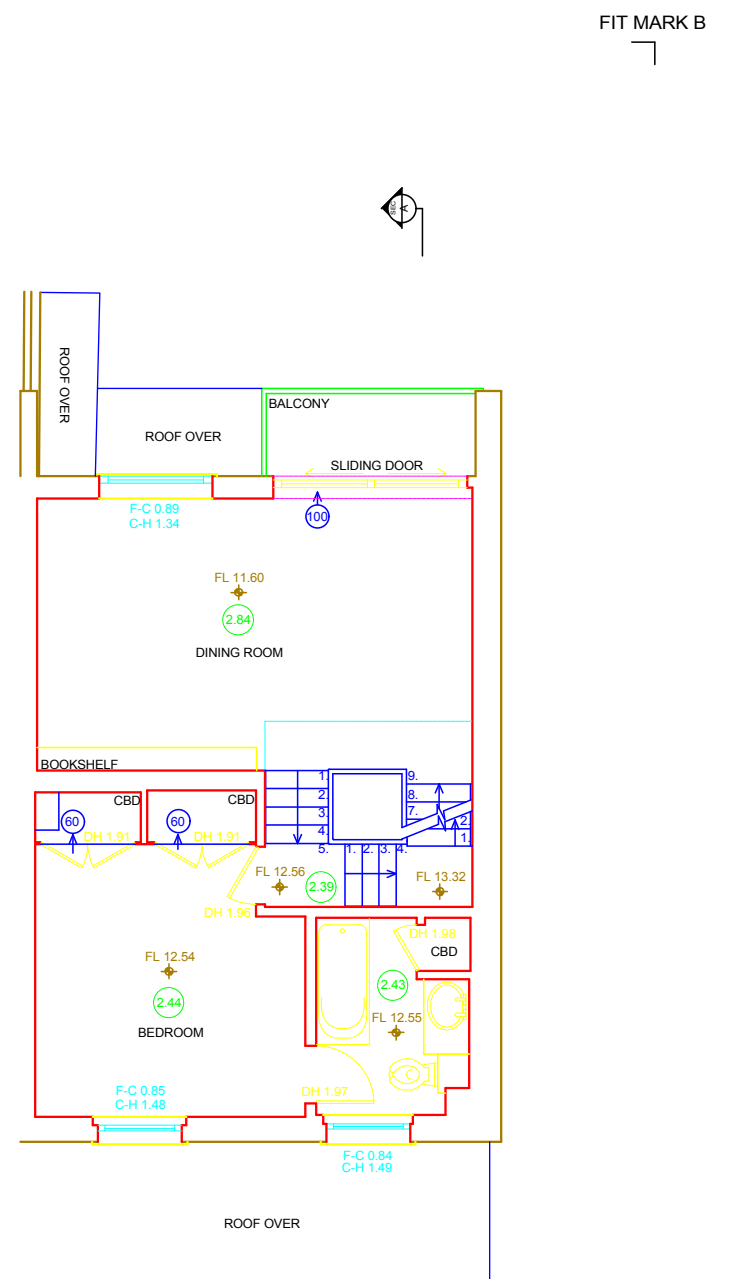

1ST FLOOR

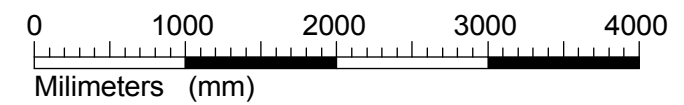

Scale Bar

LIVING IN SPACE

43 ENGLAND'S LANE LONDON NW3 4YD
PH +44 207 7223131 F +44 207 483 0191

EMAIL
WWW

info@living-inspace.co.uk
www.living-inspace.co.uk

The drawing must not be scaled and all dimensions are to be checked on site before work is commenced.

NOTE:
1. The drawing is to be read in conjunction with all other Structural Engineers and Service Engineers drawings and written specifications.

CLIENT
004.09 Tony Graff
39 Belsize Road

Rev. A		

KEY PLAN

Issued: 01.06.2009

Rev:

Scale: 1:100@A3

Drawn: MF

Checked:

Approved:

Dwg No:

EX-003-A


Status:

Drawing Title:

Existing second and third floor


FIT MARK B

FIT MARK B

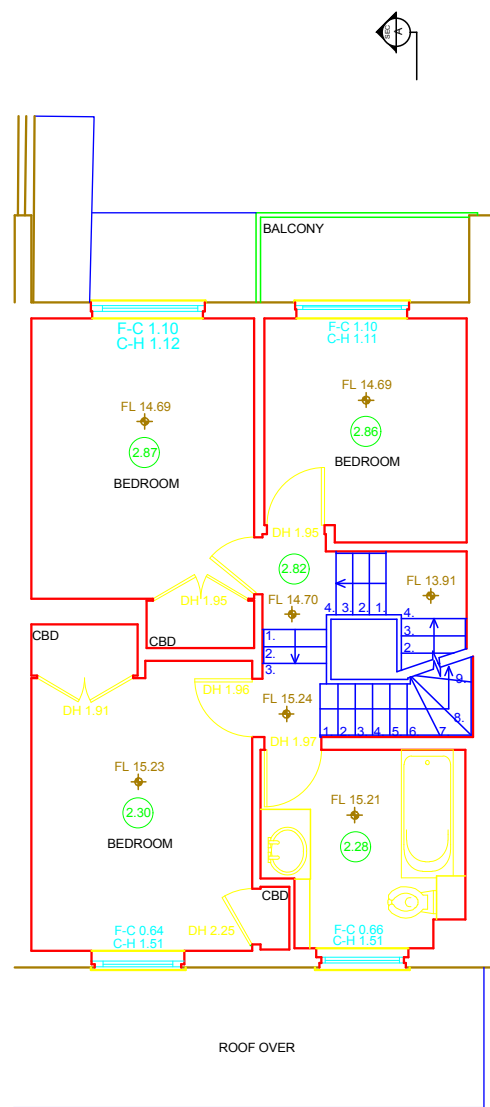


FIT MARK A

SECOND FLOOR

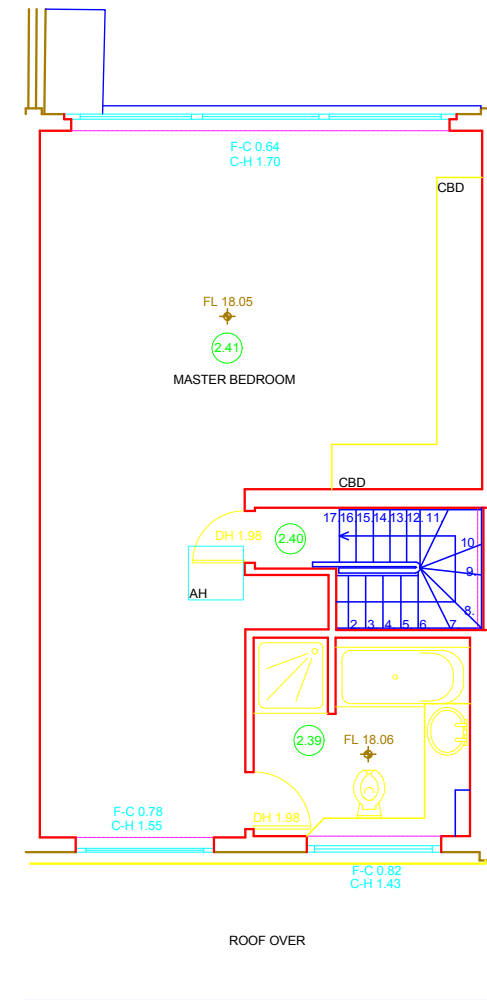

FIT MARK A

THRID FLOOR

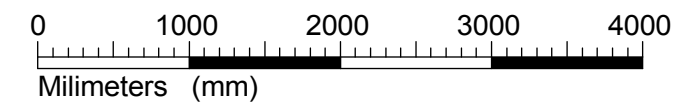

Scale Bar

LIVING IN SPACE

43 ENGLAND'S LANE LONDON NW3 4YD
PH +44 207 7223131 F +44 207 483 0191

EMAIL info@living-inspace.co.uk
WWW www.living-inspace.co.uk

The drawing must not be scaled and all dimensions are to be checked on site before work is commenced.

NOTE:
1. The drawing is to be read in conjunction with all other Structural Engineers and Service Engineers drawings and written specifications.

CLIENT
004.09 Tony Graff
39 Belsize Road

Rev. A		

KEY PLAN

Issued:	01.06.2009
Rev:	
Scale:	1:100@A3
Drawn:	MF
Checked:	
Approved:	
Dwg No:	



EX-004-A

Status:
Drawing Title:

Existing loft and roof plan

FIT MARK B

FIT MARK B

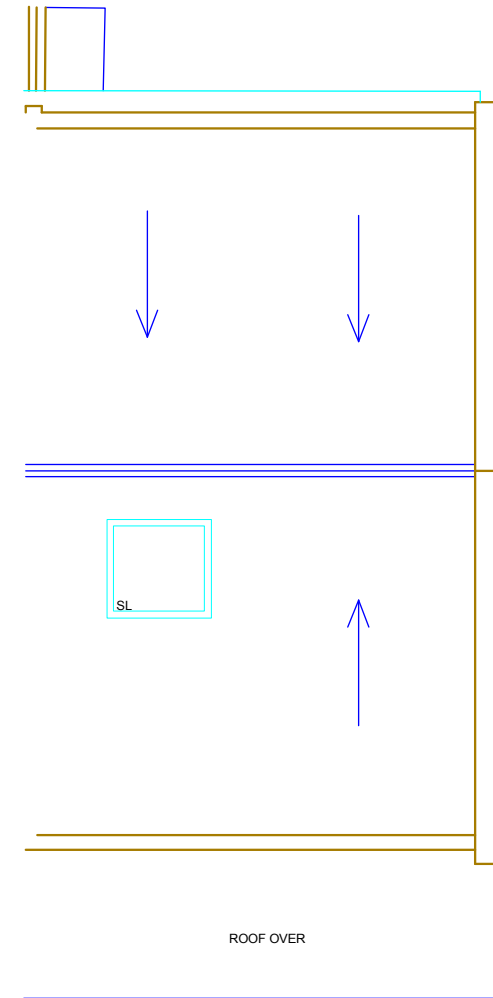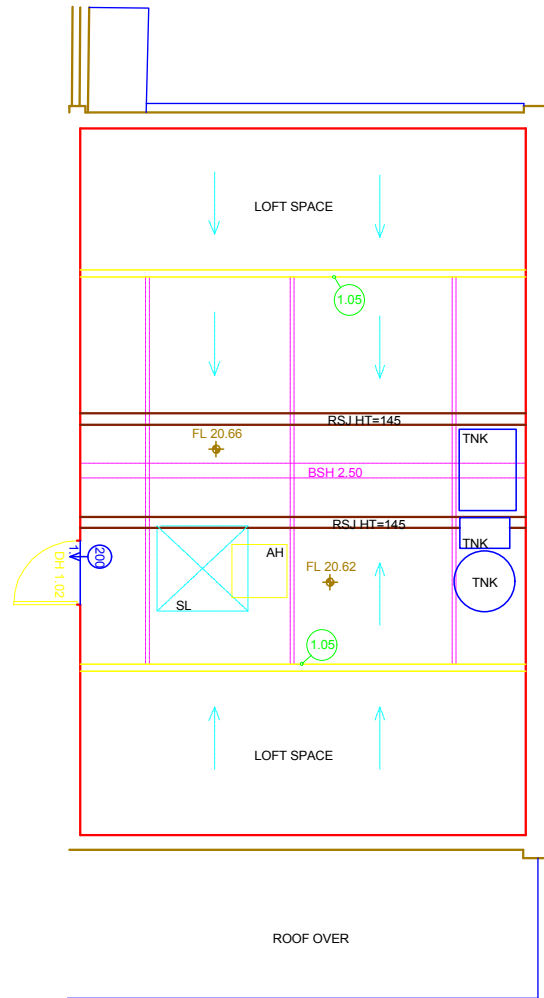


FIT MARK A

FIT MARK A

FOURTH FLOOR

ROOF PLAN

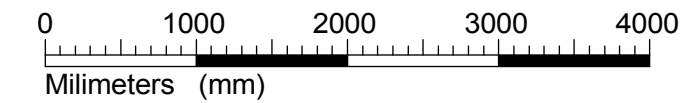

Scale Bar

LIVING IN SPACE

43 ENGLAND'S LANE LONDON NW3 4YD
PH +44 207 7223131 F +44 207 483 0191

EMAIL
WWW

info@living-inspace.co.uk
www.living-inspace.co.uk

The drawing must not be scaled and all dimensions are to be checked on site before work is commenced.

NOTE:
1. The drawing is to be read in conjunction with all other Structural Engineers and Service Engineers drawings and written specifications.

CLIENT
004.09 Tony Graff
39 Belsize Road

Rev. A		

KEY PLAN

Issued: 01.06.2009

Rev:

Scale: 1:100@A3

Drawn: MF

Checked:

Approved:


Dwg No:

EX-005-A

Status:

Drawing Title:

Existing front and rear elevations

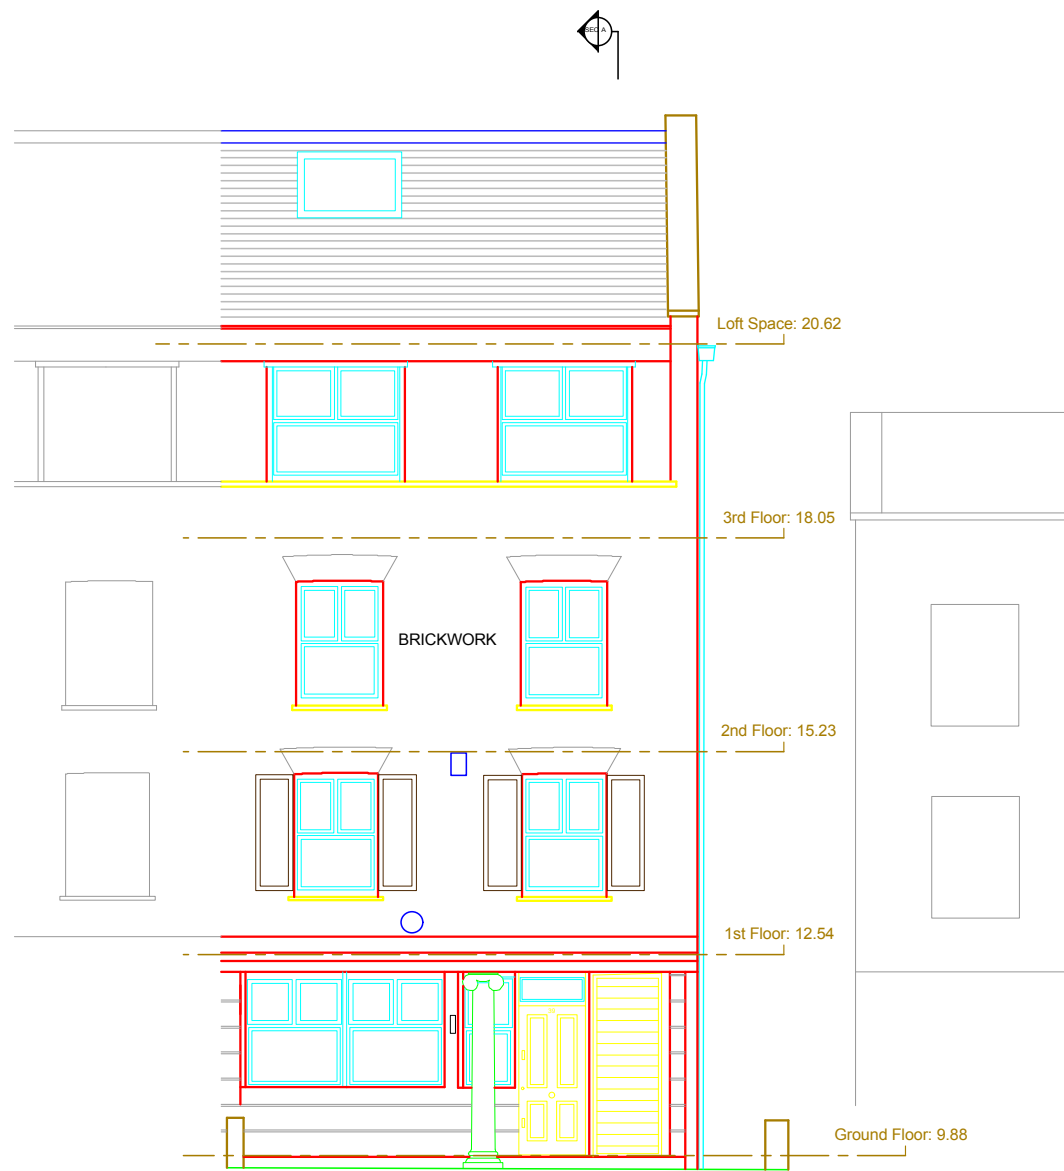


FIT MARK A

Datum Line 5.00m

5.00

FRONT ELEVATION

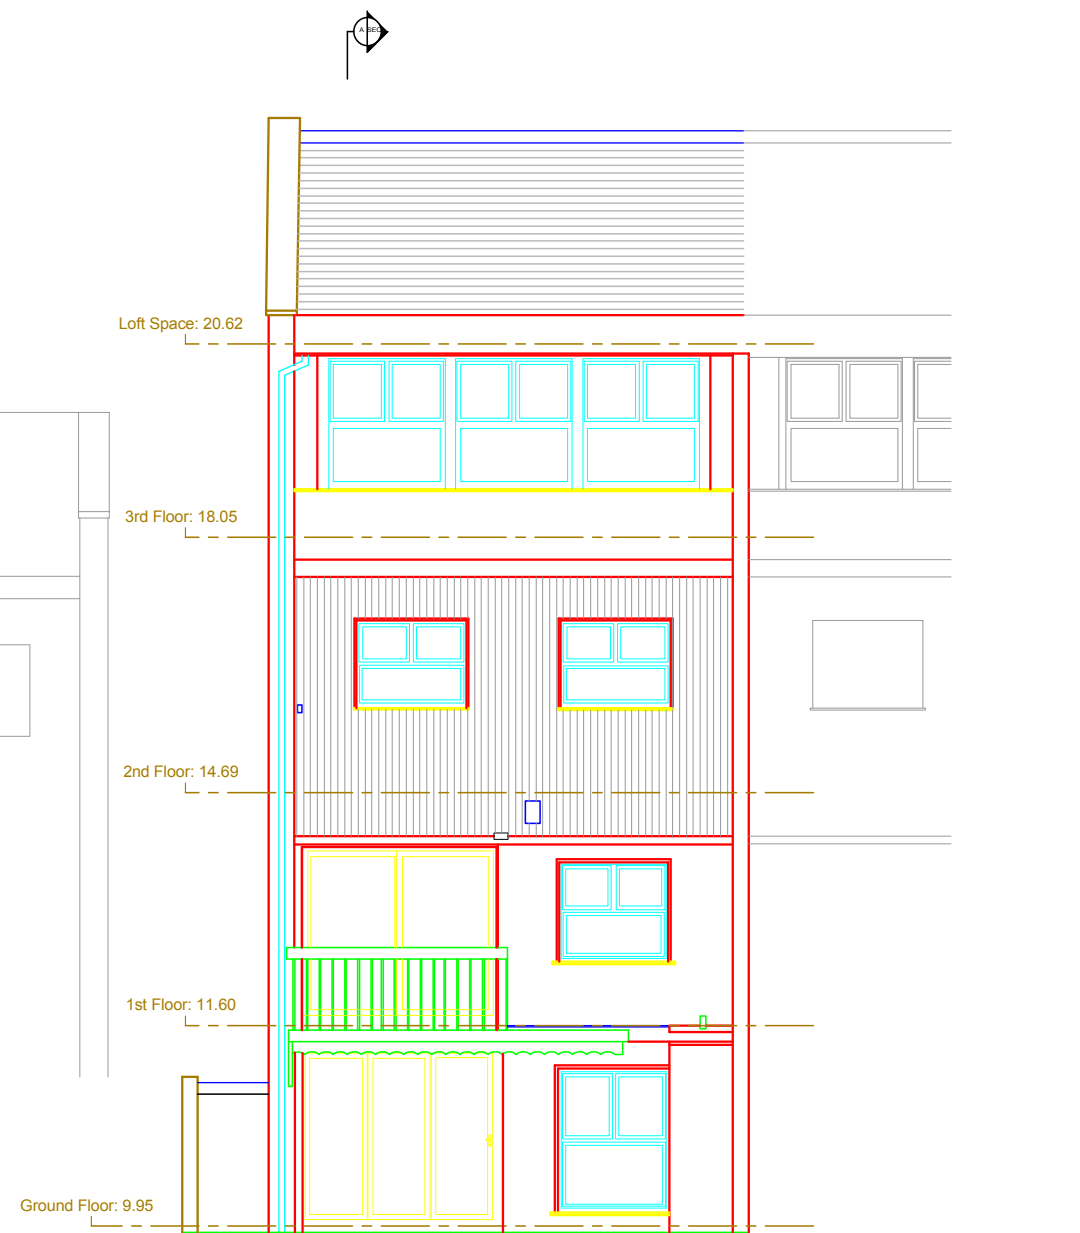


FIT MARK B

Datum Line 5.00m

5.00

REAR ELEVATION

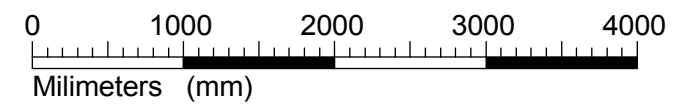

Scale Bar

LIVING IN SPACE

43 ENGLAND'S LANE LONDON NW3 4YD
PH +44 207 7223131 F +44 207 483 0191

EMAIL
WWW

info@living-inspace.co.uk
www.living-inspace.co.uk

The drawing must not be scaled and all dimensions are to be checked on site before work is commenced.

NOTE:
1. The drawing is to be read in conjunction with all other Structural Engineers and Service Engineers drawings and written specifications.

CLIENT

**004.09 Tony Graff
39 Belsize Road**

Rev. A

KEY PLAN

Issued: 01.06.2009

Rev:

Scale: 1:100@A3

Drawn: MF

Checked:

Approved:

Dwg No:

EX-006-A


Status:

Drawing Title:

Existing section



SECTION

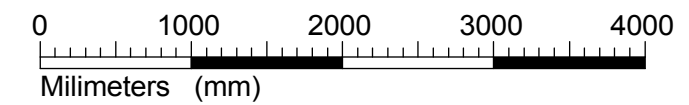

Scale Bar

LIVING IN SPACE

43 ENGLAND'S LANE LONDON NW3 4YD
PH +44 207 7223131 F +44 207 483 0191

EMAIL info@living-inspace.co.uk
WWW www.living-inspace.co.uk

The drawing must not be scaled and all dimensions are to be checked on site before work is commenced.

NOTE:
1. The drawing is to be read in conjunction with all other Structural Engineers and Service Engineers drawings and written specifications.

CLIENT
**004.09 Tony Graff
39 Belsize Road**

Rev. A		

KEY PLAN

Issued: 01.06.2009

Rev:

Scale: 1:100@A3

Drawn: MF

Checked:

Approved:


Dwg No:

EX-007-A


Status:

Drawing Title:



Existing side elevation

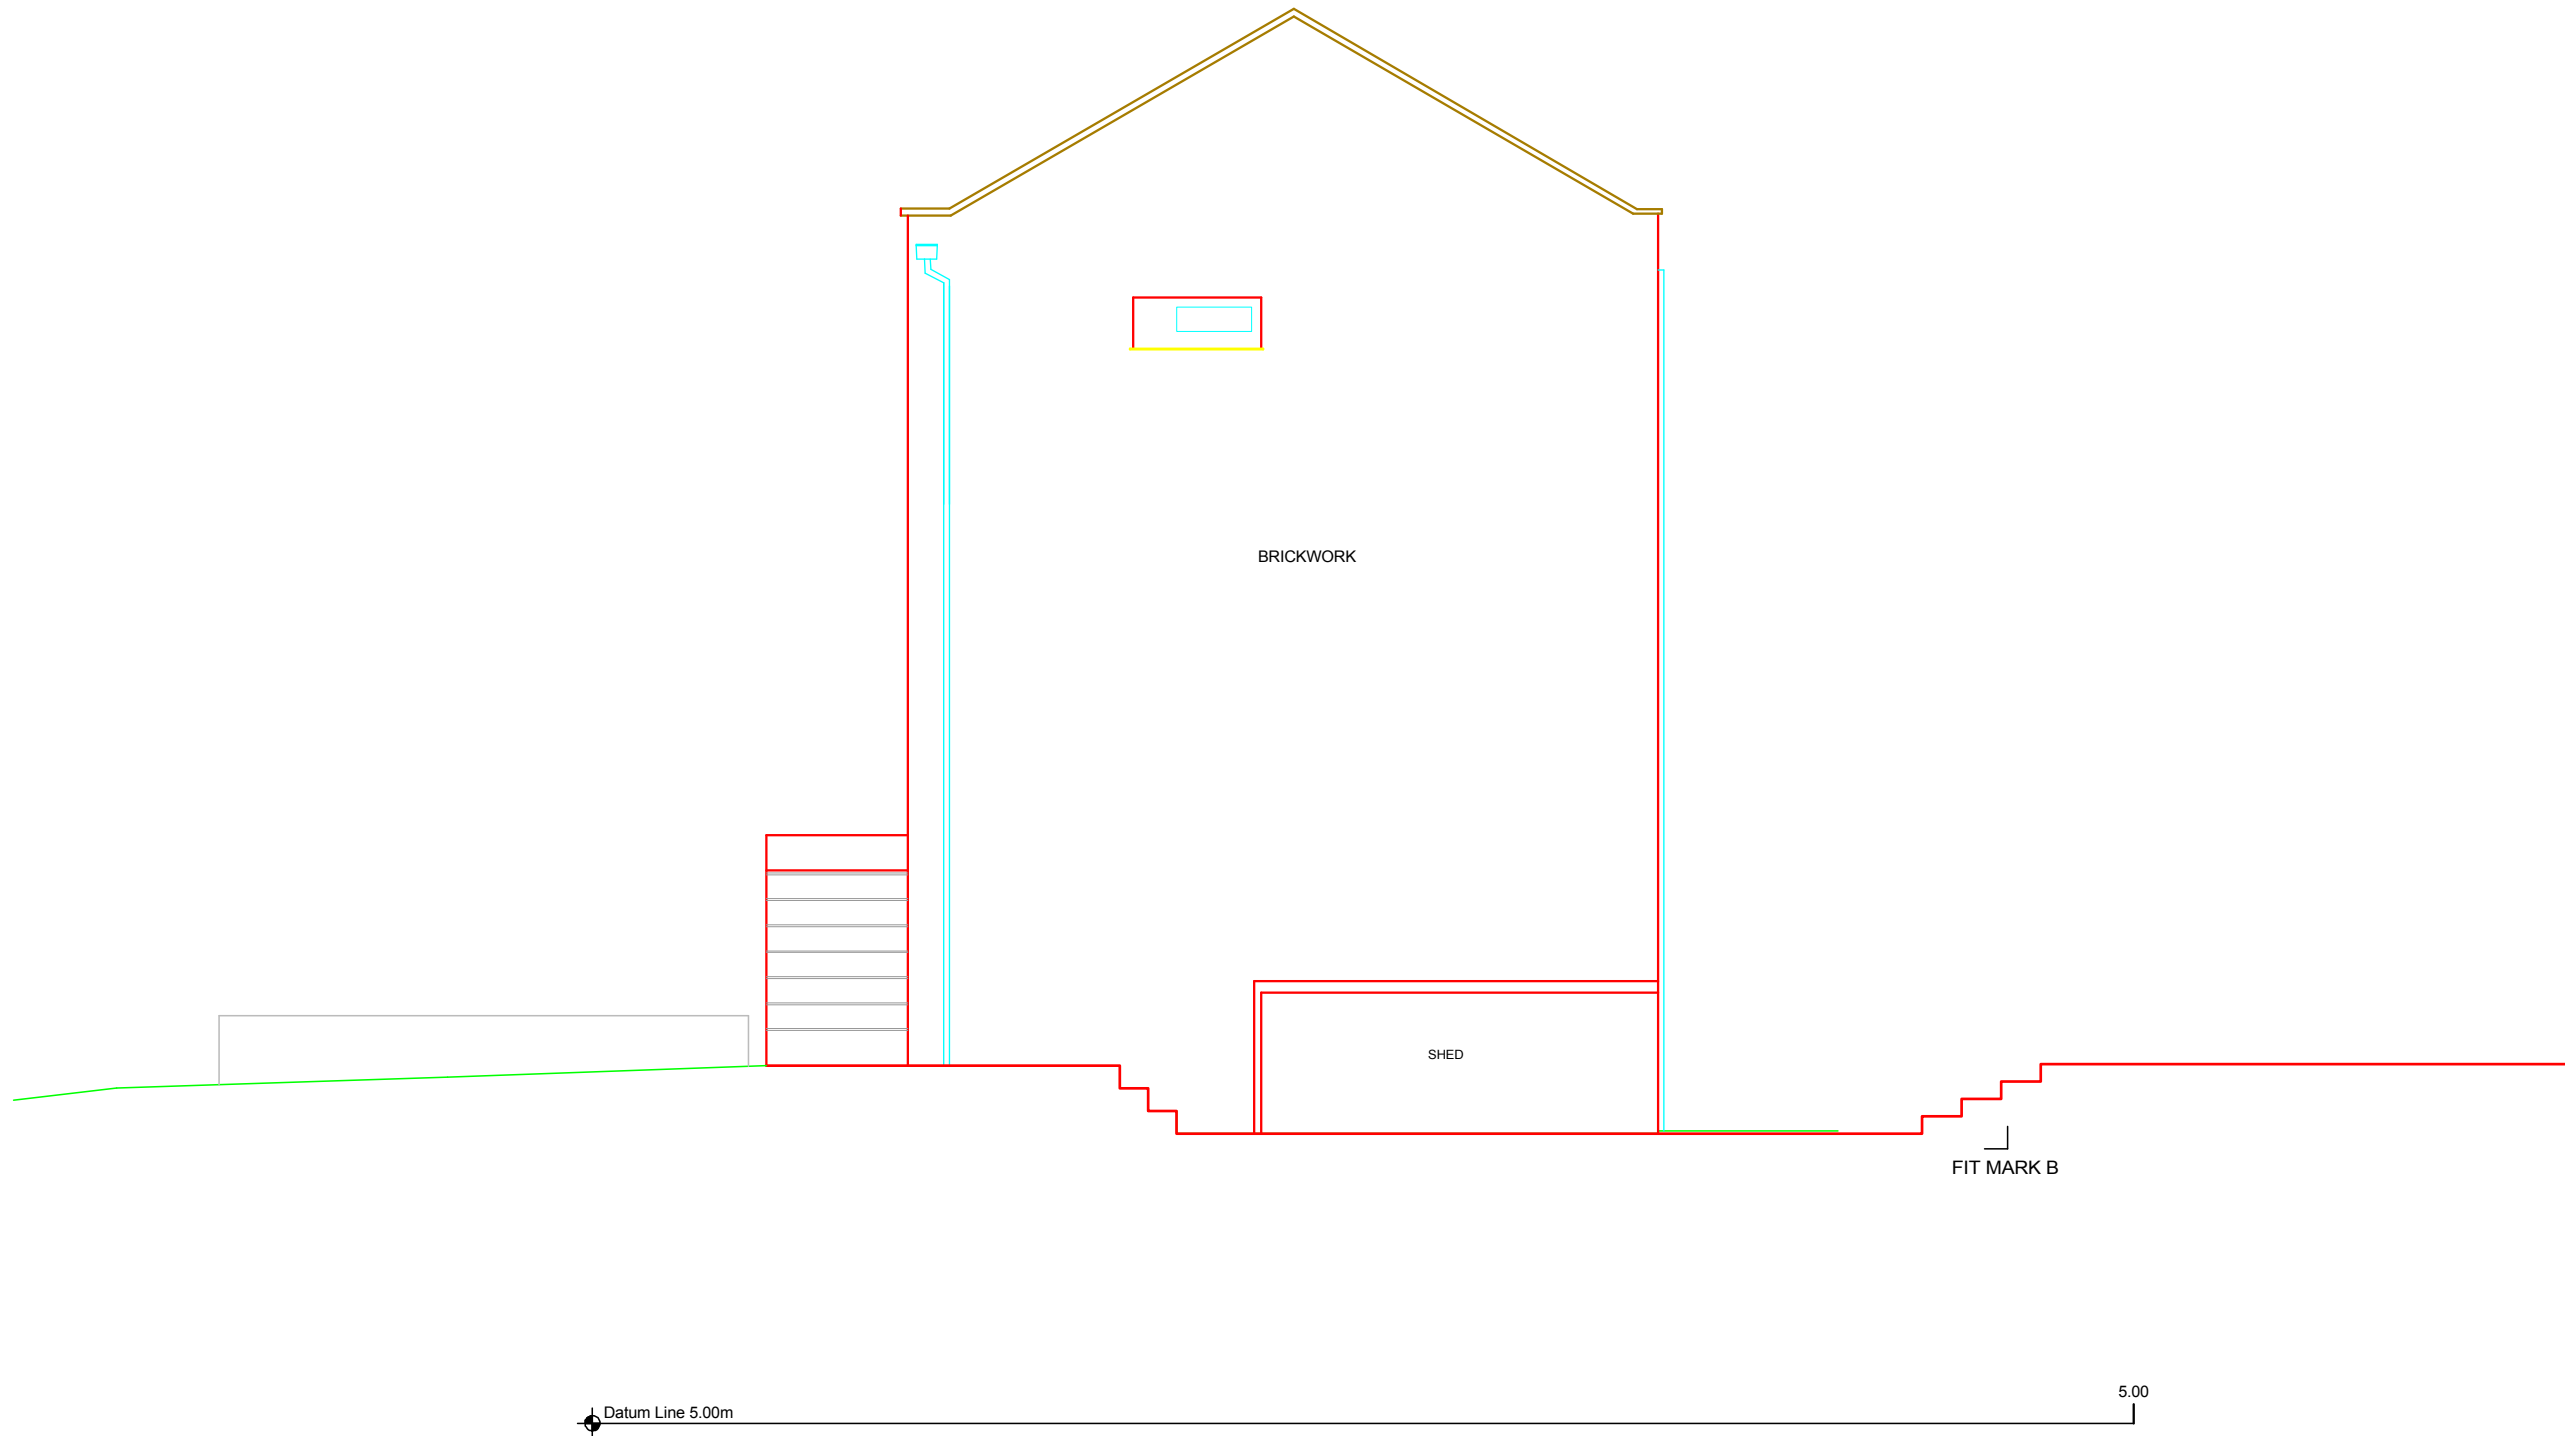

SIDE ELEVATION

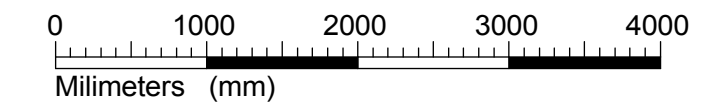

Scale Bar

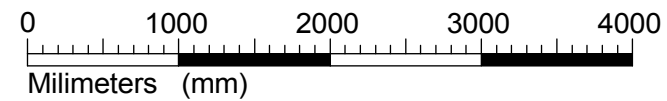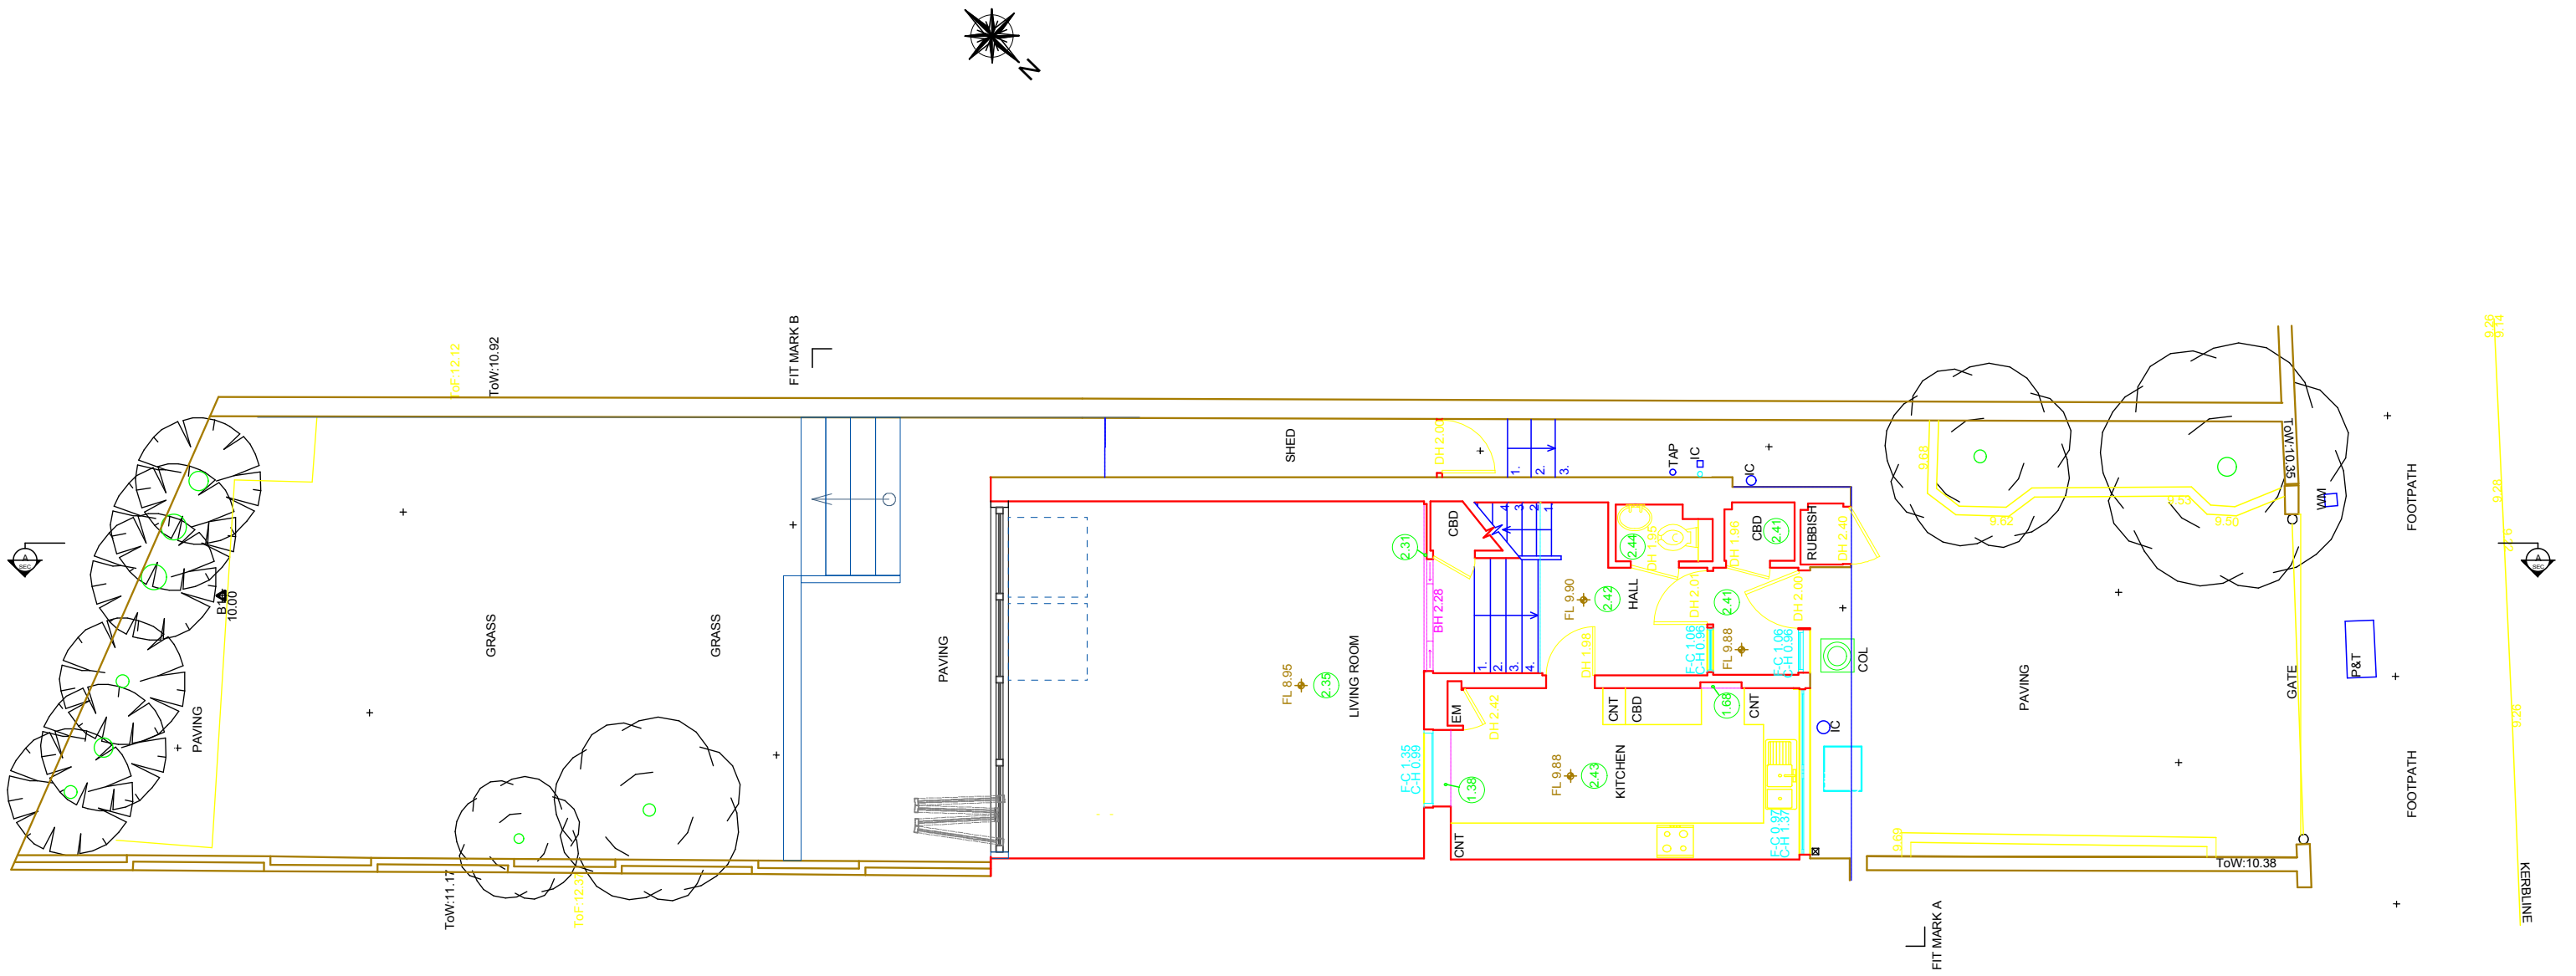

Scale Bar

LIVING IN SPACE
 43 ENGLAND'S LANE LONDON NW3 4YD
 PH +44 207 7223131 F +44 207 483 0191
 EMAIL info@living-inspace.co.uk
 WWW www.living-inspace.co.uk

The drawing must not be scaled and all dimensions are to be checked on site before work is commenced.

NOTE:
 1. The drawing is to be read in conjunction with all other Structural Engineers and Service Engineers drawings and written specifications.

CLIENT
004.09 Tony Graff
39 Belsize Road

Rev. A		

KEY PLAN

Issued: 01.06.2009	Dwg No: SI-001-A Status: Drawing Title: Proposed site plan
Rev:	
Scale: 1:100@A3	
Drawn: MF	
Checked:	
Approved:	

LIVING IN SPACE

43 ENGLAND'S LANE LONDON NW3 4YD
PH +44 207 7223131 F +44 207 483 0191

EMAIL info@living-in-space.co.uk
WWW www.living-in-space.co.uk

The drawing must not be scaled and all dimensions are to be checked on site before work is commenced.

NOTE:
1. The drawing is to be read in conjunction with all other Structural Engineers and Service Engineers drawings and written specifications.

CLIENT
004.09 Tony Graff
39 Belsize Road

Rev. A		


KEY PLAN

Issued:	01.06.2009
Rev:	
Scale:	1:100@A3
Drawn:	MF
Checked:	
Approved:	
Dwg No:	

G1-001-A


Status:
Drawing Title:

Proposed Lower and upper ground and 1st floor

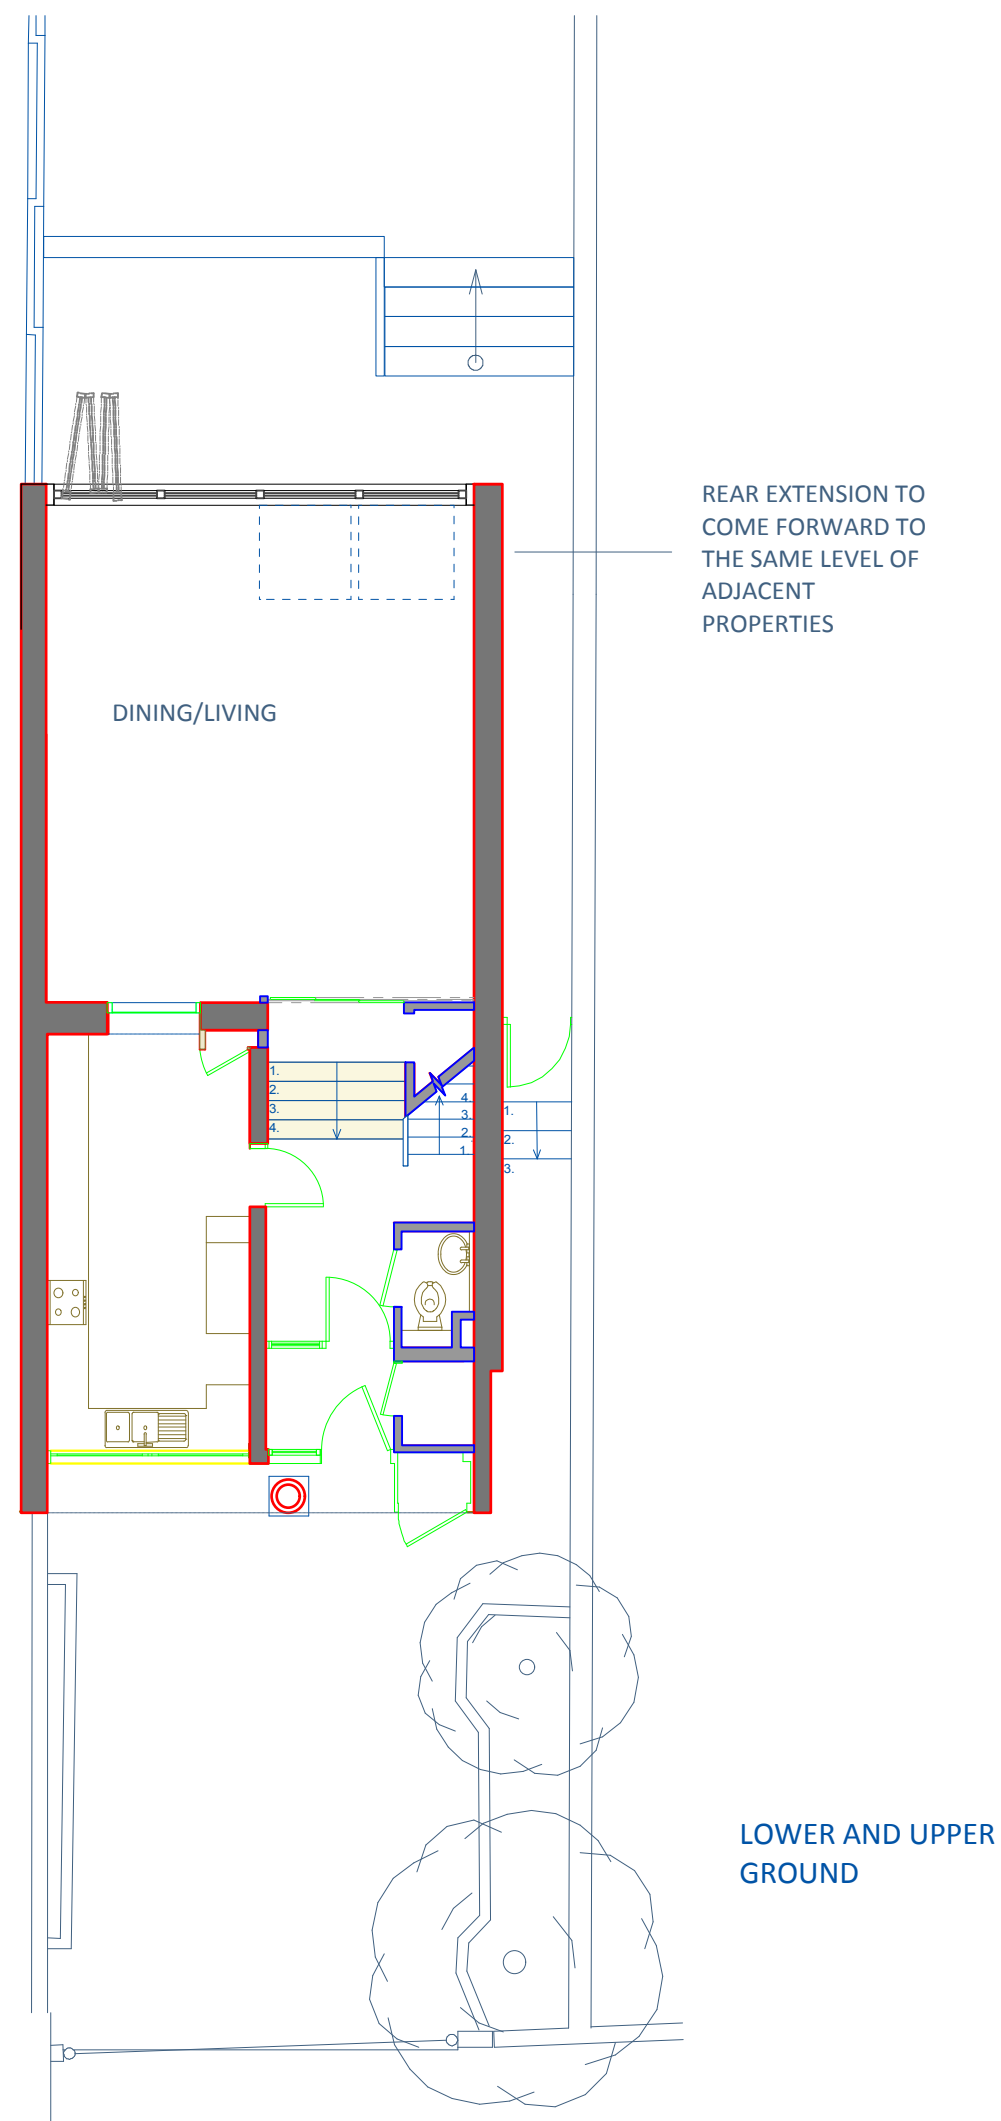


REAR EXTENSION TO COME FORWARD TO THE SAME LEVEL OF ADJACENT PROPERTIES

LOWER AND UPPER GROUND

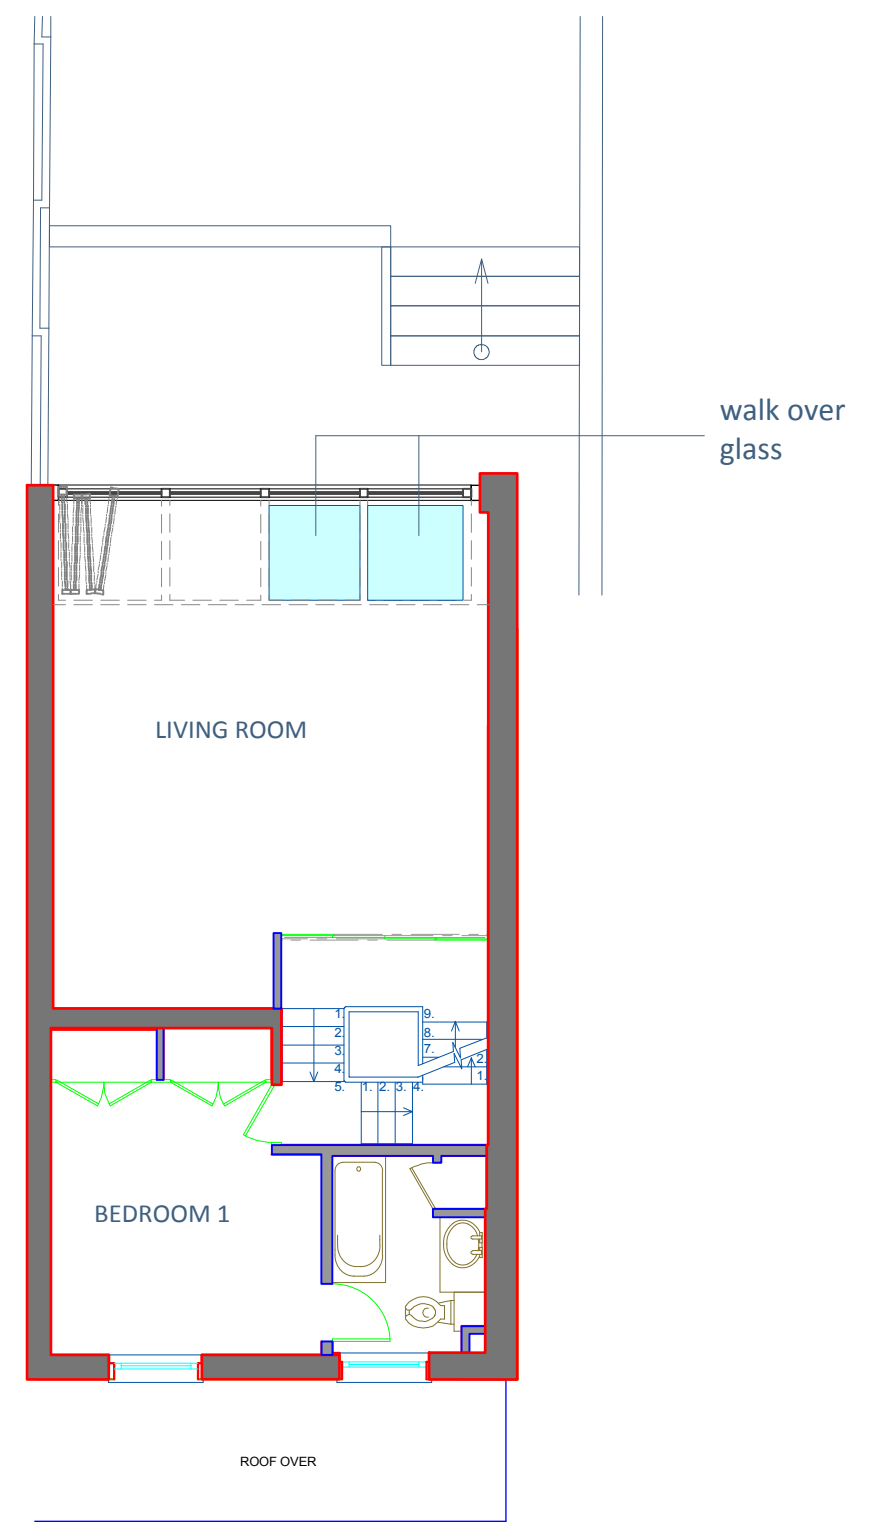

walk over glass

1ST FLOOR

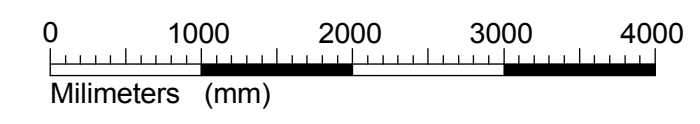

Scale Bar

LIVING IN SPACE

43 ENGLAND'S LANE LONDON NW3 4YD
PH +44 207 7223131 F +44 207 483 0191

EMAIL info@living-inspace.co.uk
WWW www.living-inspace.co.uk

The drawing must not be scaled and all dimensions are to be checked on site before work is commenced.

NOTE:
1. The drawing is to be read in conjunction with all other Structural Engineers and Service Engineers drawings and written specifications.

CLIENT
004.09 Tony Graff
39 Belsize Road

Rev. A		

KEY PLAN

Issued: 01.06.2009

Rev:

Scale: 1:100@A3

Drawn: MF

Checked:

Approved:


Dwg No:

G2-001-A


Status:

Drawing Title:


Proposed second and third floor

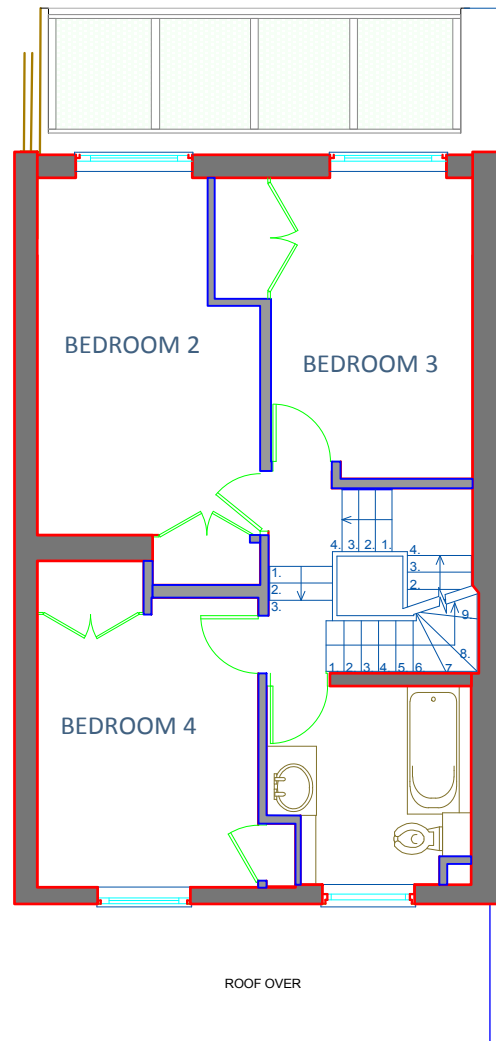


SECOND FLOOR

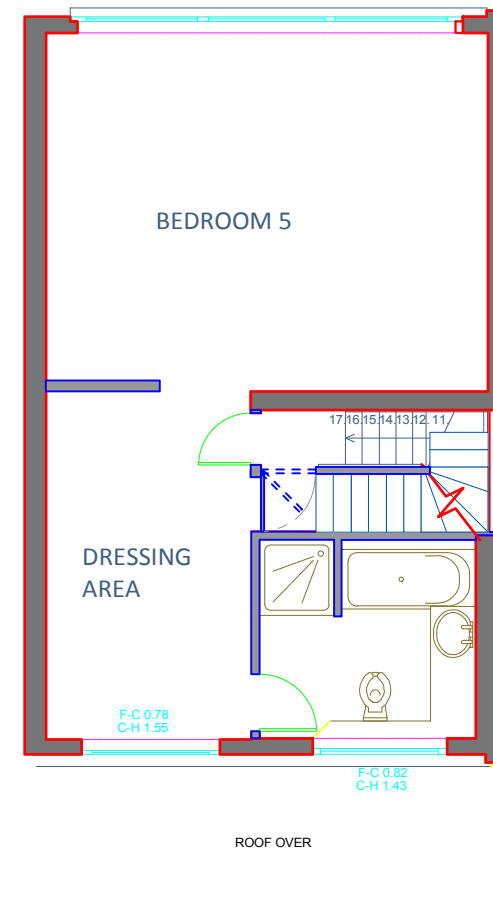


THRID FLOOR

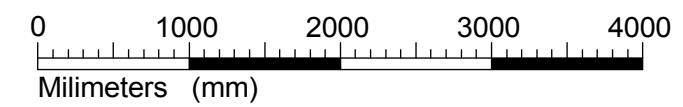


Scale Bar

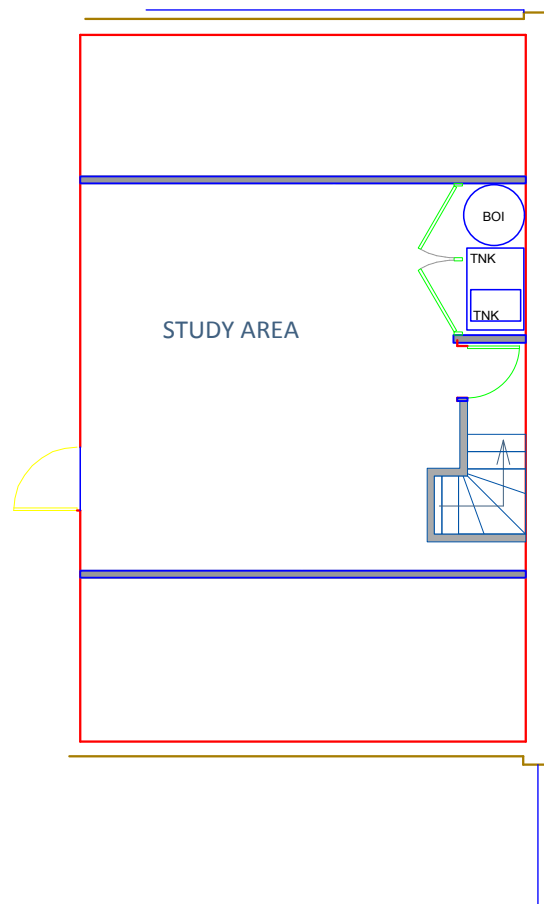

FOURTH FLOOR

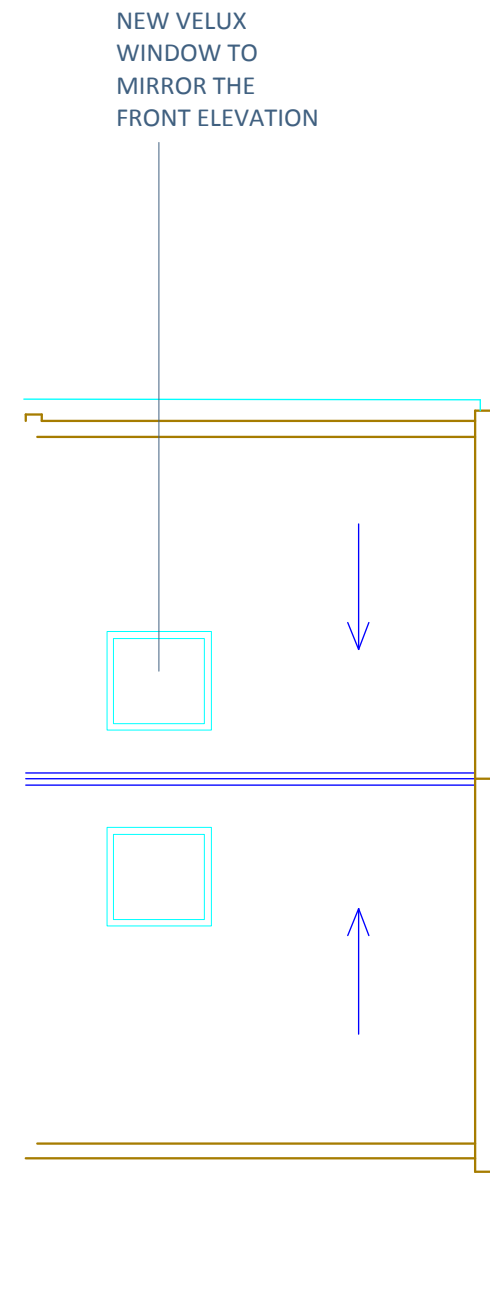

ROOF PLAN

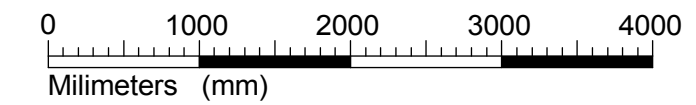

Scale Bar

LIVING IN SPACE

43 ENGLAND'S LANE LONDON NW3 4YD
PH +44 207 7223131 F +44 207 483 0191

EMAIL info@living-in-space.co.uk
WWW www.living-in-space.co.uk

The drawing must not be scaled and all dimensions are to be checked on site before work is commenced.

NOTE:
1. The drawing is to be read in conjunction with all other Structural Engineers and Service Engineers drawings and written specifications.

CLIENT
004.09 Tony Graff
39 Belsize Road

Rev. A		

KEY PLAN

Issued: 01.06.2009

Rev:

Scale: 1:100@A3

Drawn: MF

Checked:

Approved:

Dwg No:

G3-001-A

Status:

Drawing Title:

Proposed 4th floor and roof plan

LIVING IN SPACE

43 ENGLAND'S LANE LONDON NW3 4YD
 PH +44 207 7223131 F +44 207 483 0191

EMAIL info@living-inspace.co.uk
 WWW www.living-inspace.co.uk

The drawing must not be scaled and all dimensions are to be checked on site before work is commenced.

NOTE:
 1. The drawing is to be read in conjunction with all other Structural Engineers and Service Engineers drawings and written specifications.

CLIENT
004.09 Tony Graff
39 Belsize Road

Rev. A		

KEY PLAN

Issued: 01.06.2009

Rev:

Scale: 1:100@A3

Drawn: MF

Checked:

Approved:

Dwg No:

EL-001-A


Status:

Drawing Title:


Proposed Front and rear elevations



FRONT ELEVATION

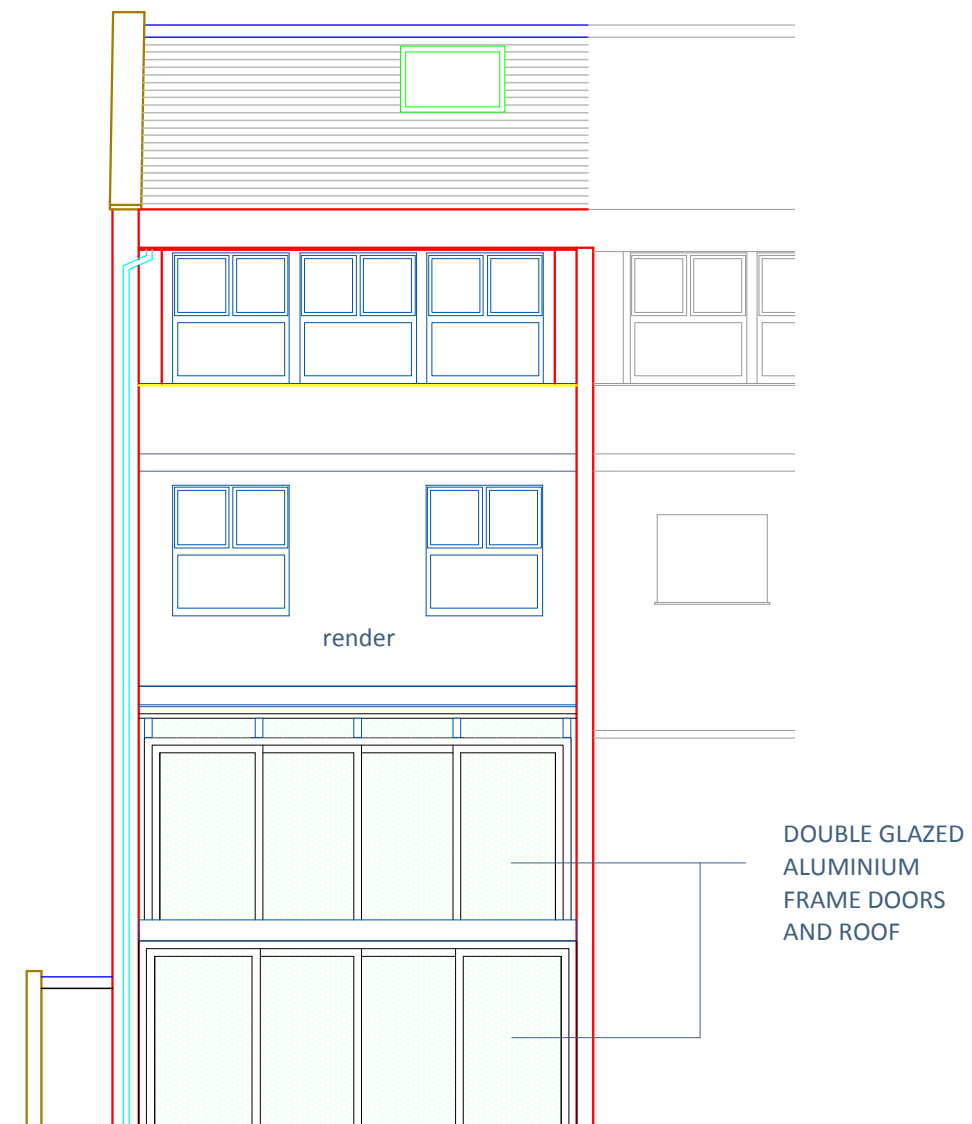

REAR ELEVATION

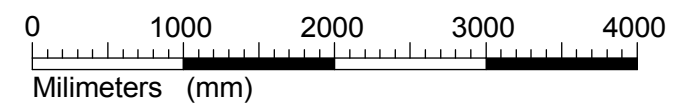

Scale Bar

LIVING IN SPACE

43 ENGLAND'S LANE LONDON NW3 4YD
PH +44 207 7223131 F +44 207 483 0191

EMAIL info@living-inspace.co.uk
WWW www.living-inspace.co.uk

The drawing must not be scaled and all dimensions are to be checked on site before work is commenced.

NOTE:
1. The drawing is to be read in conjunction with all other Structural Engineers and Service Engineers drawings and written specifications.

CLIENT
004.09 Tony Graff
39 Belsize Road

Rev. A		

KEY PLAN

Issued: 01.06.2009

Rev:

Scale: 1:100@A3

Drawn: MF

Checked:

Approved:


Dwg No:

SE-001-A


Status:

Drawing Title:

Proposed Section

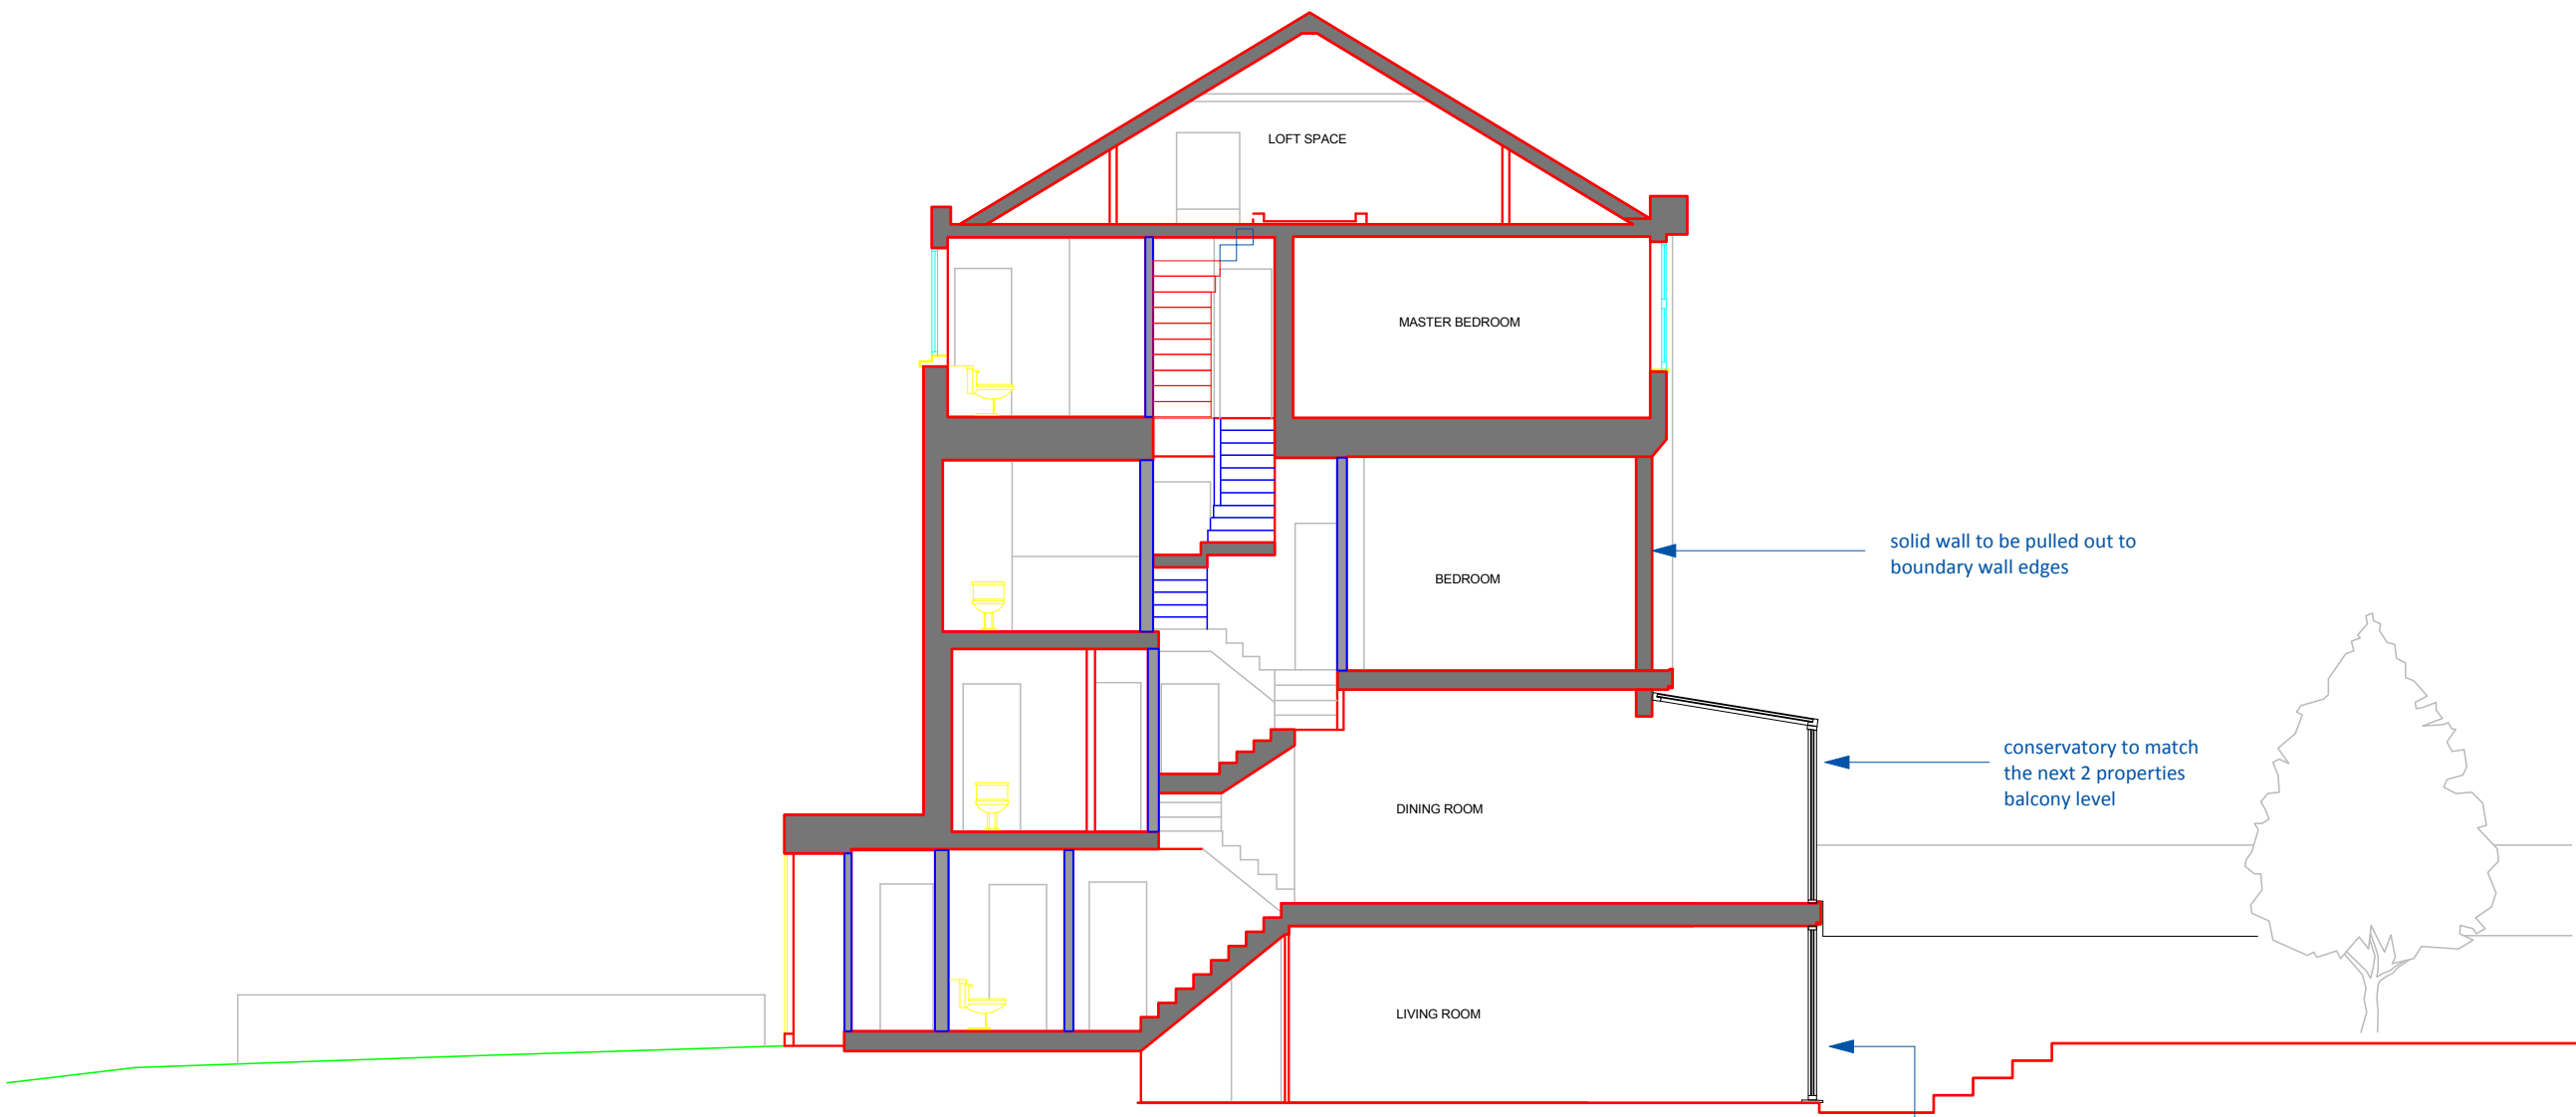

SECTION

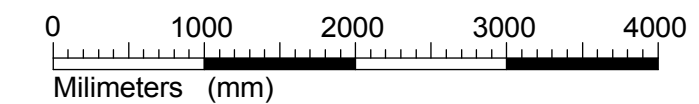

Scale Bar

LIVING IN SPACE

43 ENGLAND'S LANE LONDON NW3 4YD
PH +44 207 7223131 F +44 207 483 0191

EMAIL info@living-inspace.co.uk
WWW www.living-inspace.co.uk

The drawing must not be scaled and all dimensions are to be checked on site before work is commenced.

NOTE:
1. The drawing is to be read in conjunction with all other Structural Engineers and Service Engineers drawings and written specifications.

CLIENT
**004.09 Tony Graff
39 Belsize Road**

Rev. A		

KEY PLAN

Issued: 01.06.2009

Rev:

Scale: 1:100@A3

Drawn: MF

Checked:

Approved:


Dwg No:

EL-002-A


Status:

Drawing Title:

Proposed Side elevation

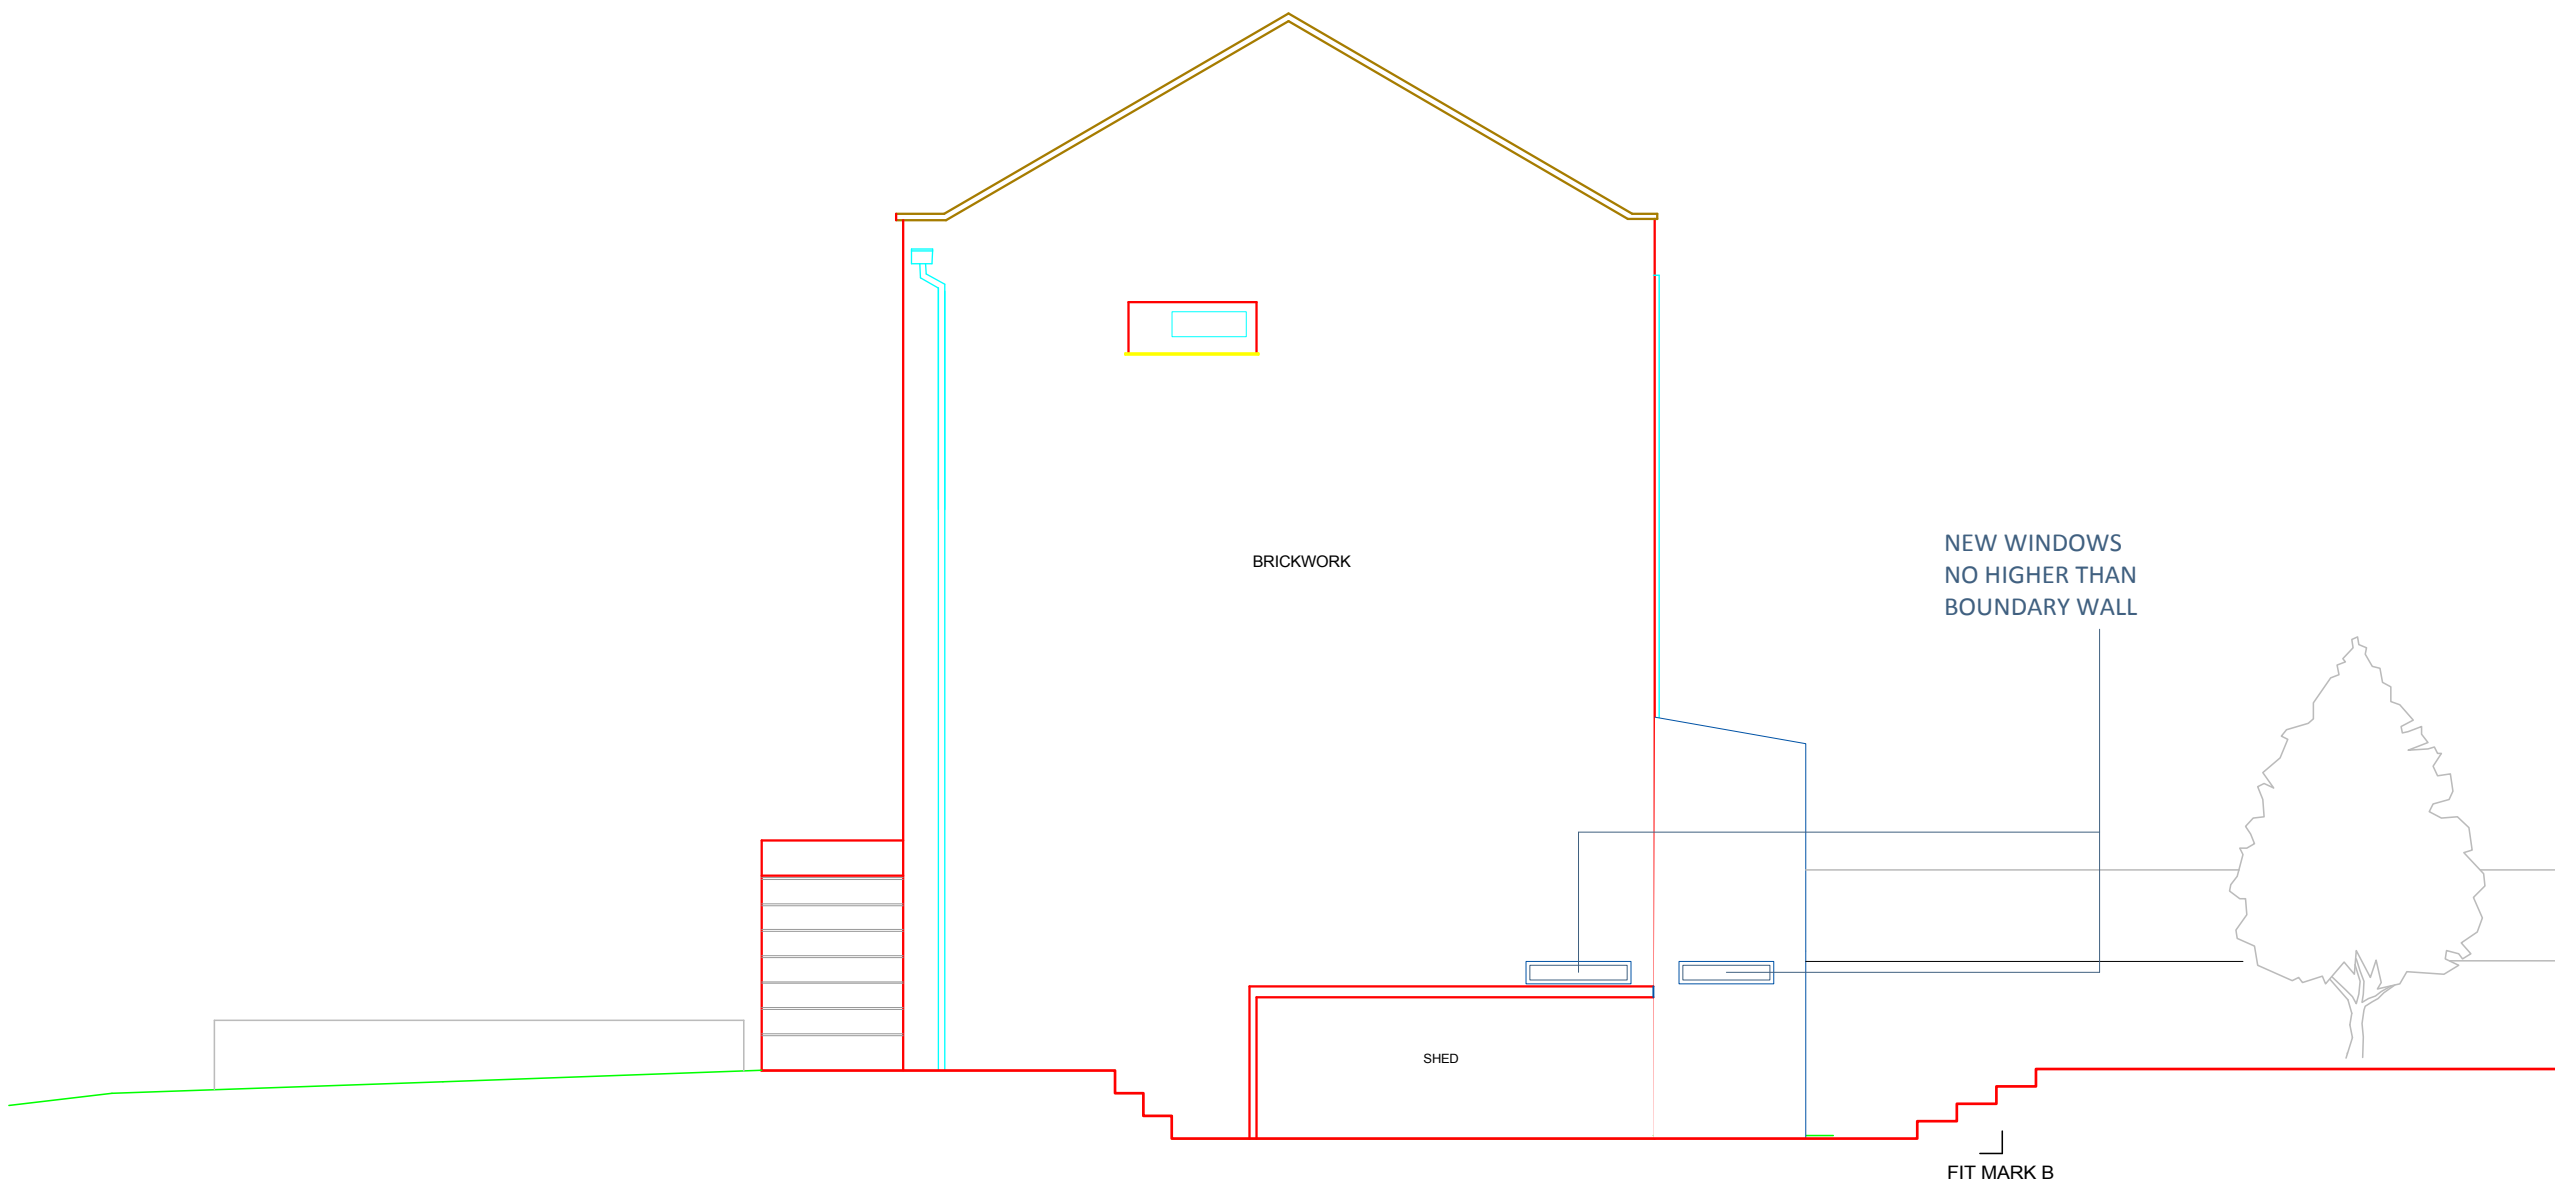

SIDE ELEVATION

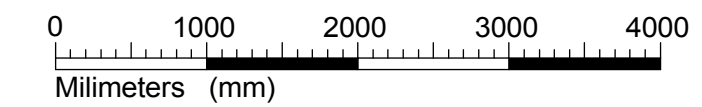

Scale Bar