



Copyright of the drawings remains the sole property of Ramsden and Partners. Architects Ltd. Unless otherwise indicated in writing. Do not scale from the drawings. All dimensions are in millimetres. All dimensions are to be confirmed by the client prior to commencement of any work.



NOTES:

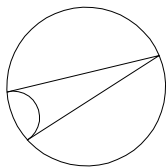

Rev	Date	Amendment	By	CHK
A	02/03/20	general changes for planning	GWH	RC

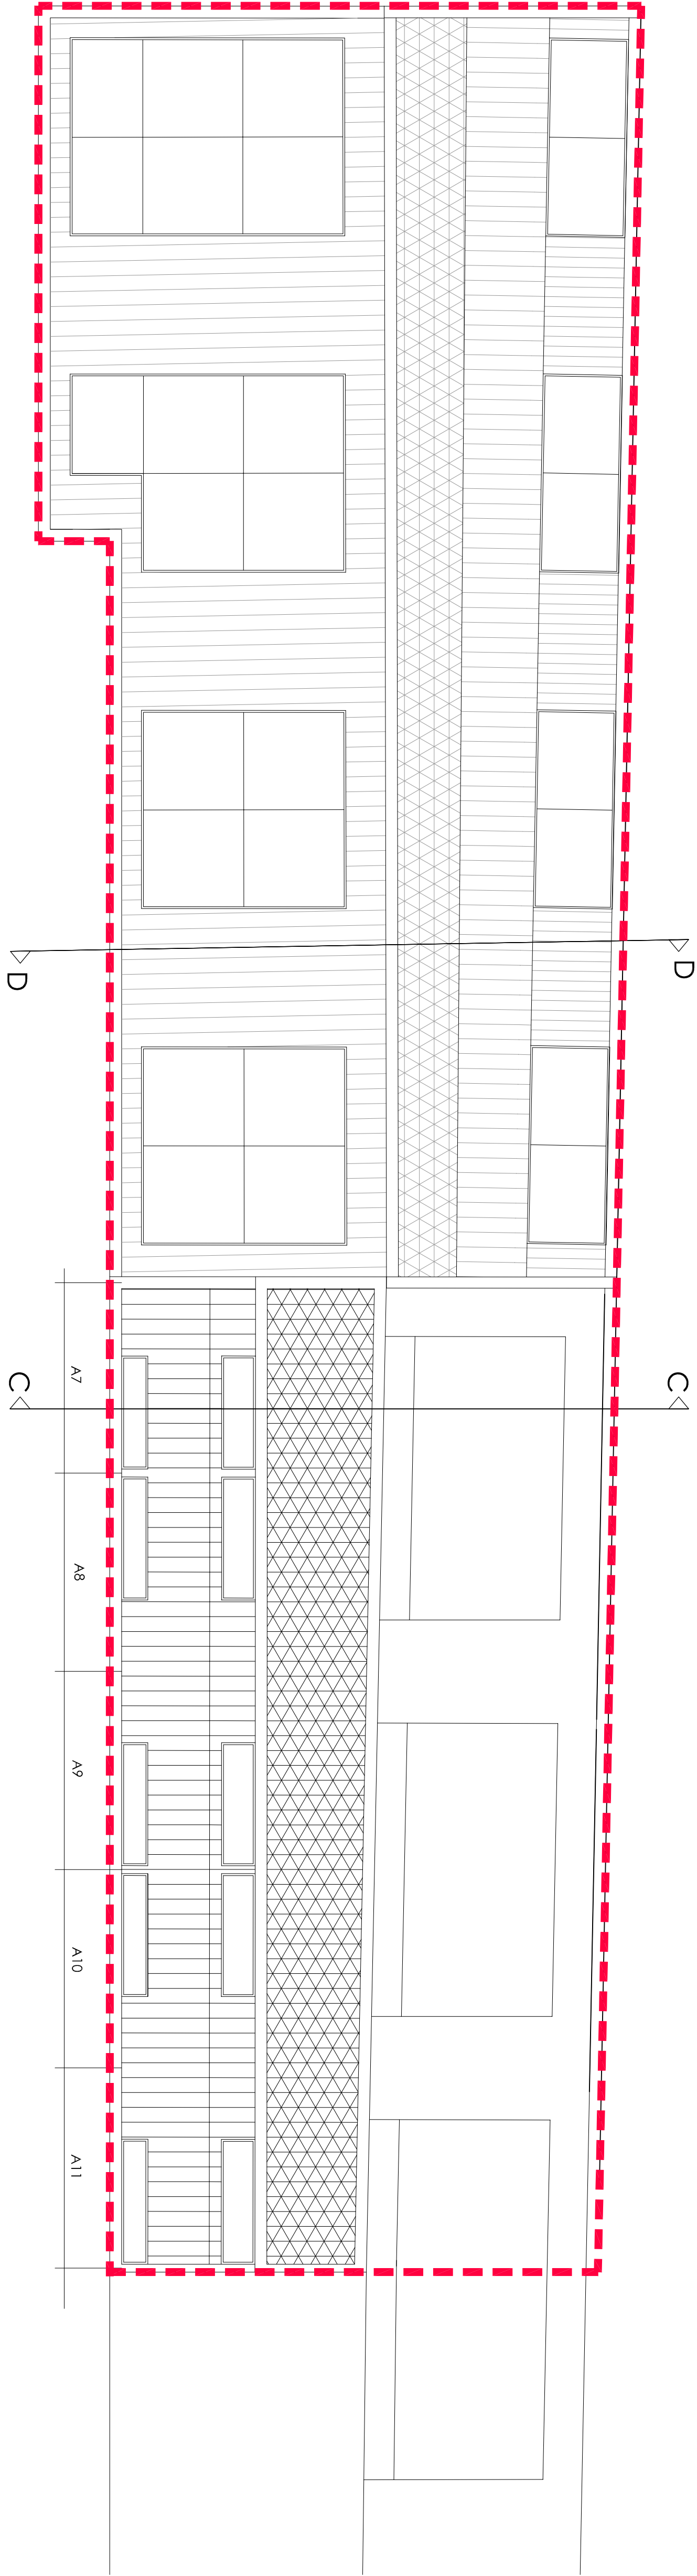



Roof Plan- Scale 1:100

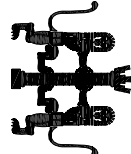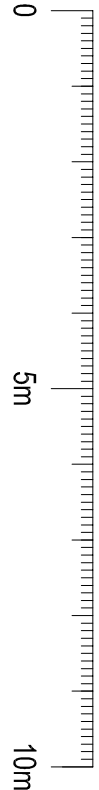

Project:

Mixed Use Development
Pimrose Hill
Client:
Sarens Ltd

Title:				
Proposed Floor Plan				
Date:	Scale:	Site:	Drawn:	Checked:
Feb 09	1:100	A1	DJ	RC
Project No:	Design:	Rev:	Scale:	
5079	004	A	Planning	

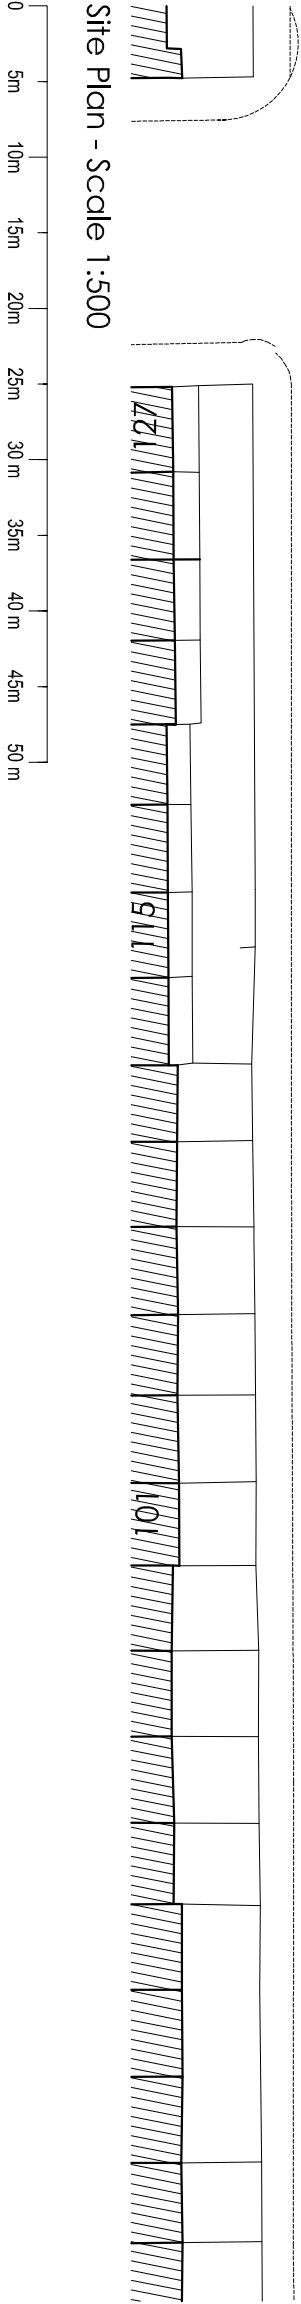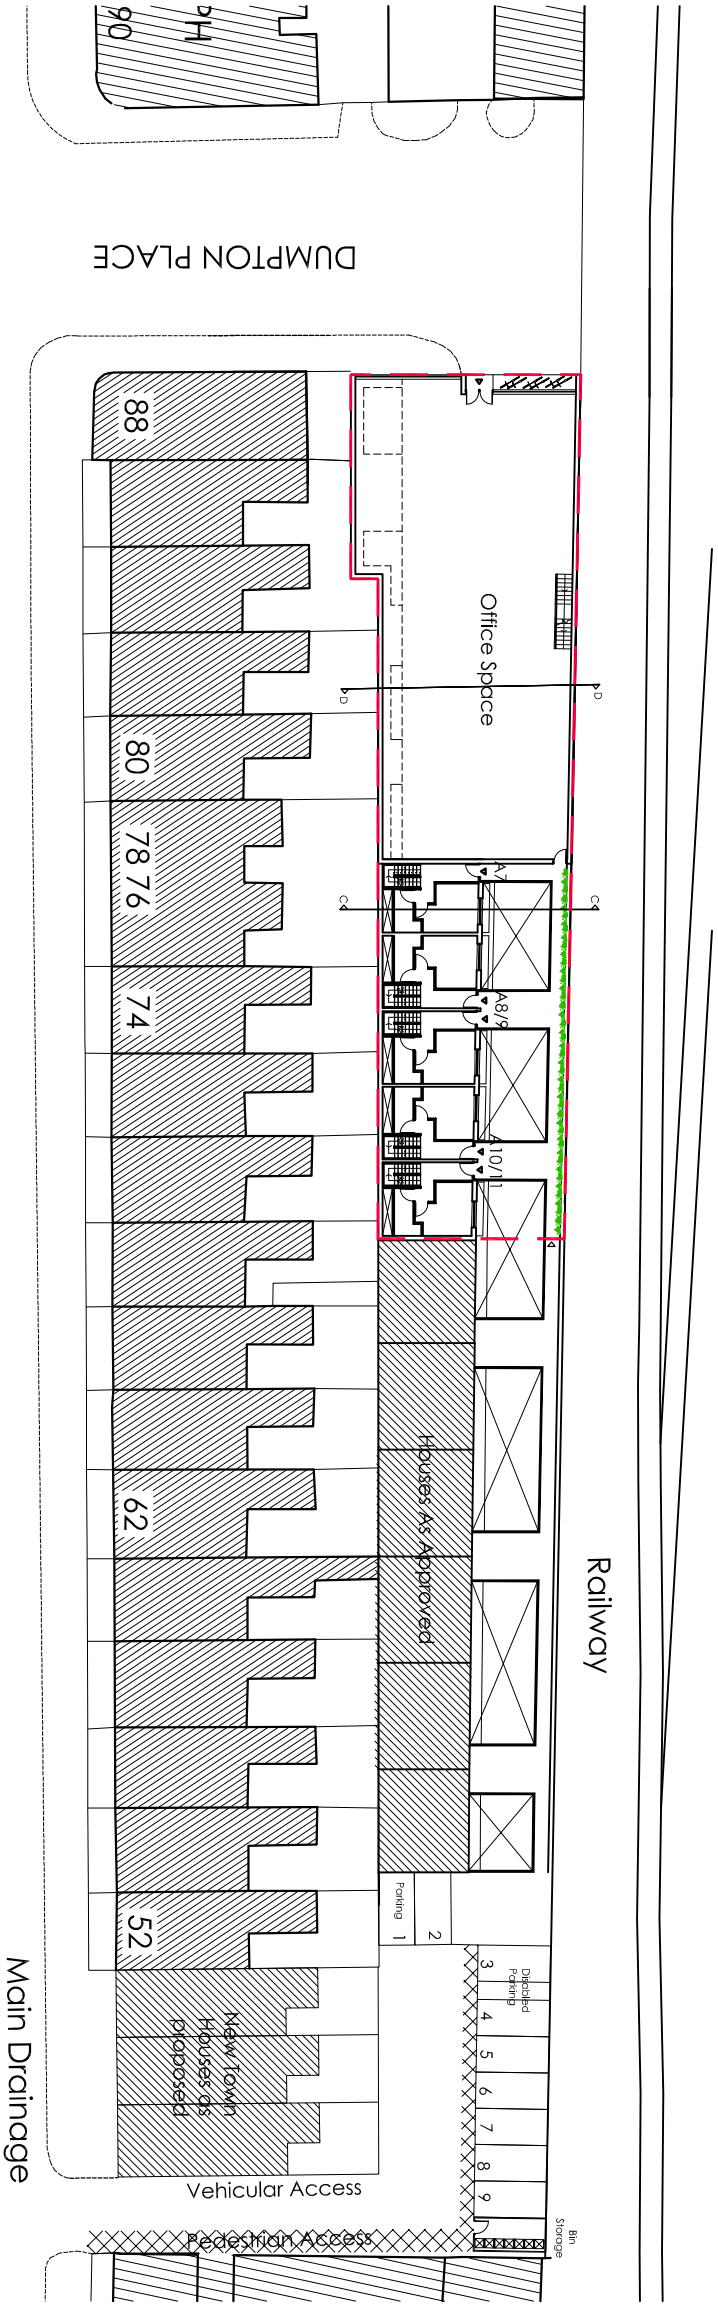

Site Location Plan - Scale 1:1250

**Ramsden
and Partners**
chartered architects and designers



67 Clerkenwell Road, London EC1R 5BL

T: 0844 844 0070
F: 0844 844 0071

8 Wharf Street, Leeds LS2 7EQ

T: 0844 844 0070
F: 0844 844 0071

info@ramsdenandpartners.net
www.ramsdenandpartners.net




Project:
Mixed Use Development
Primrose Hill, London

Client:


Sarena Ltd

Title:
Proposed Site Plan
and Site Location Plan


Date:	Scale:	Site:	Drawn:	Checked:
Feb 09	1:500	A3	DJ	RC
Project No:	Dwg No:	Rev:	Status:	
5079	001	B	Planning	

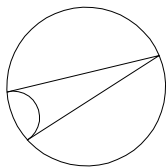

Rev	Date	Amendment	By	CHK
A	02/03/20	general changes for planning	GWH	RC

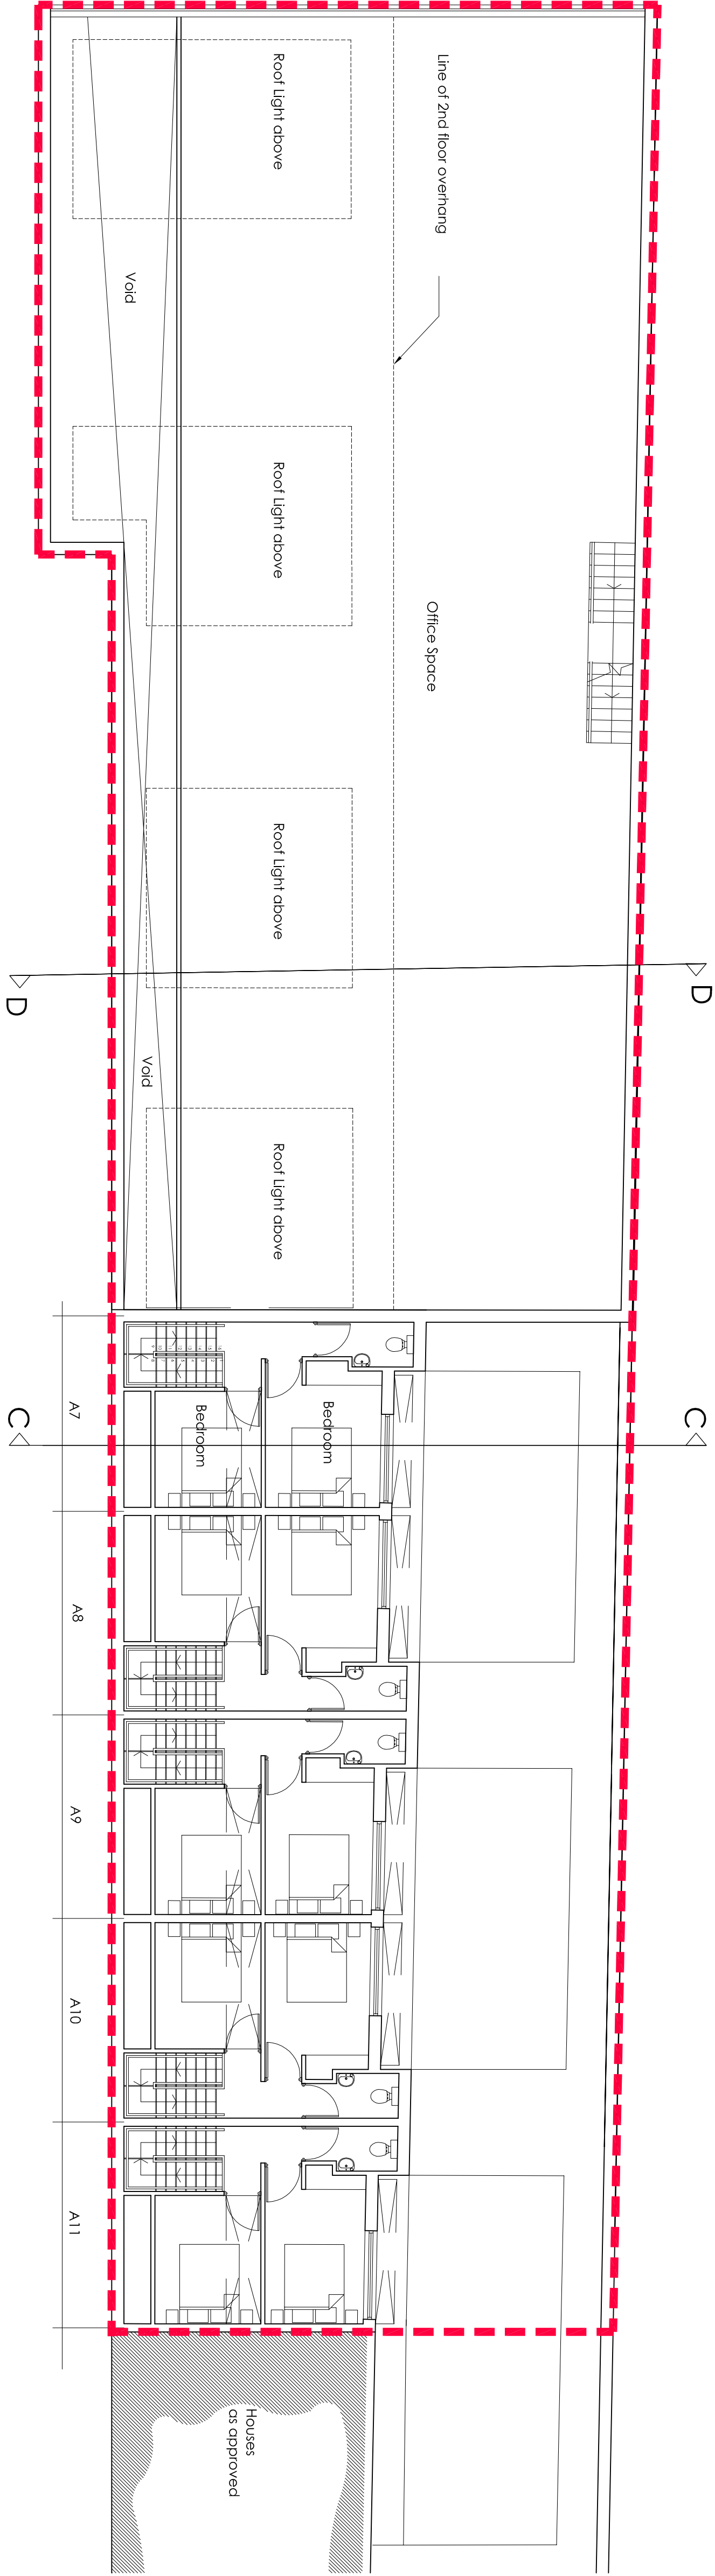

First Floor Plan- Scale 1:100

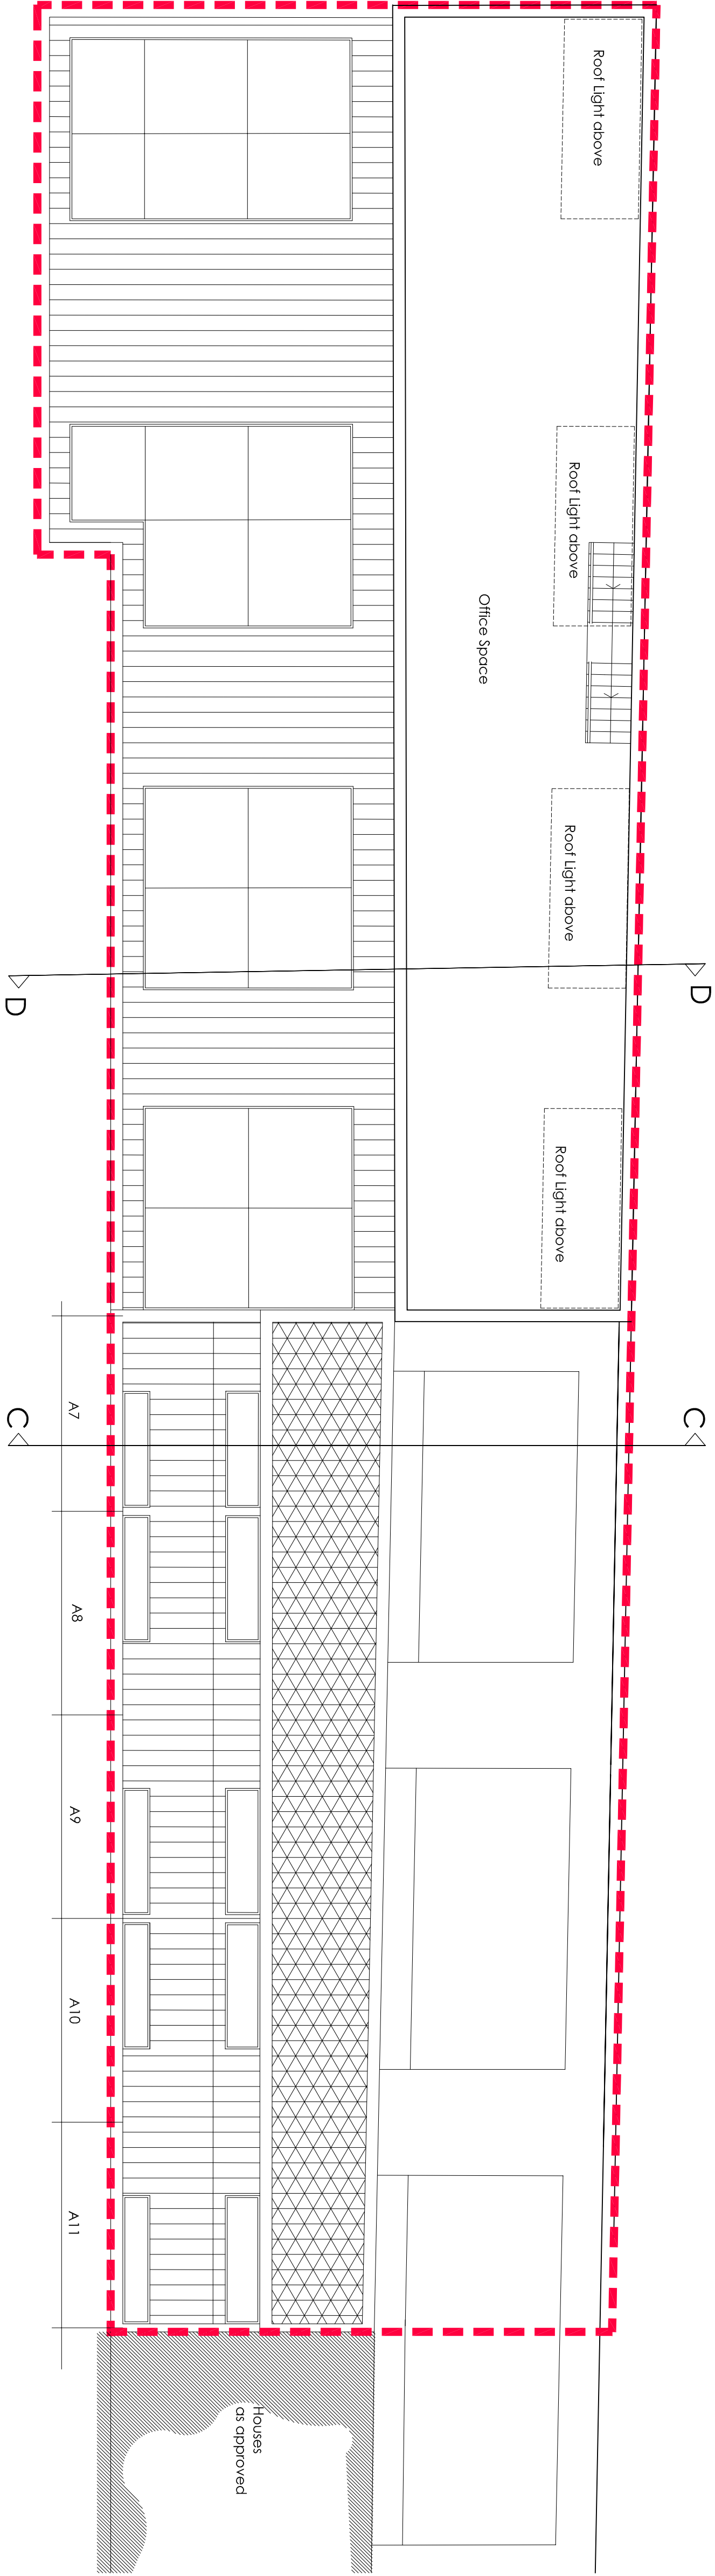

Second Floor Plan- Scale 1:100

