




DO NOT SCALE FROM THESE DRAWINGS. USE FIGURED
DIMENSIONS ONLY.

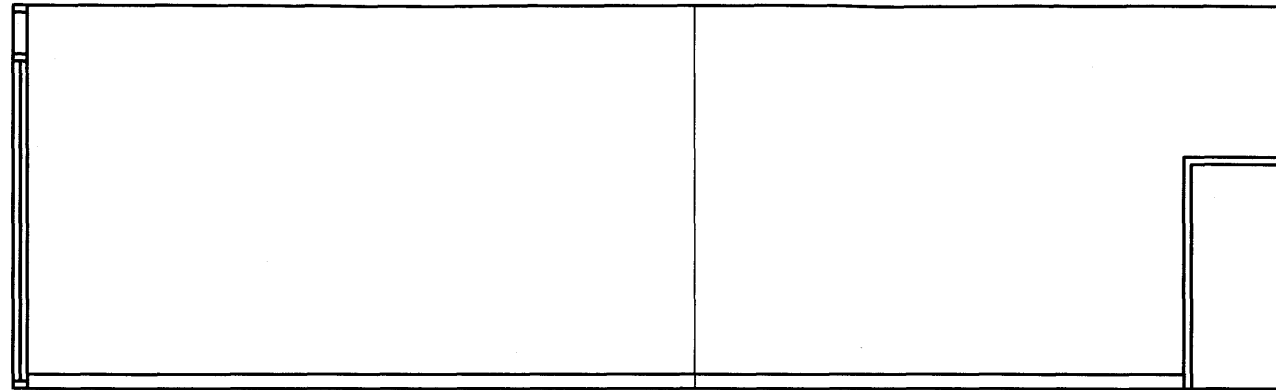


EXISTING ELEVATION A-A

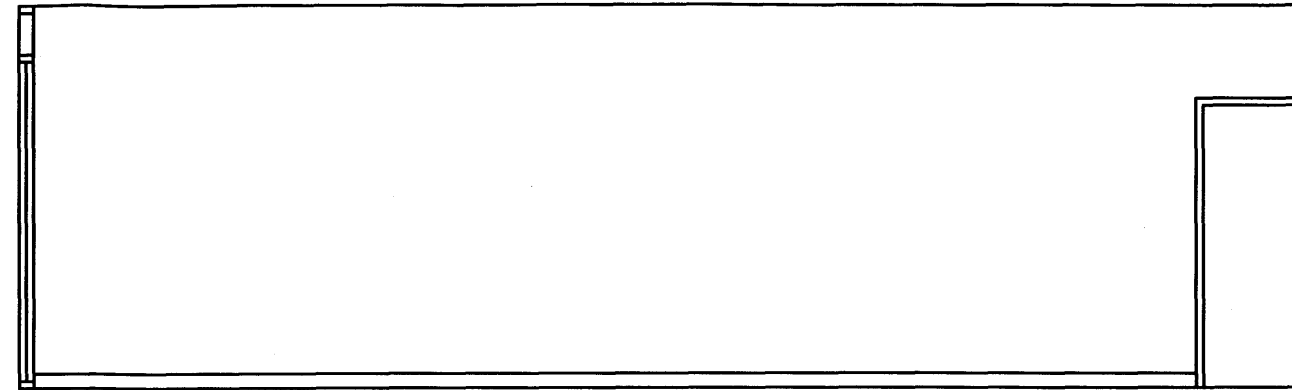


PROPOSED ELEVATION A-A

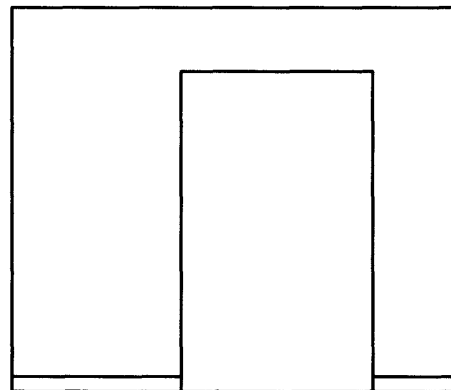


EXISTING ELEVATION B-B

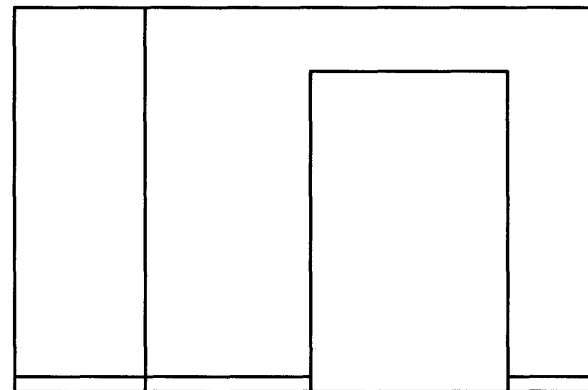


PROPOSED ELEVATION B-B

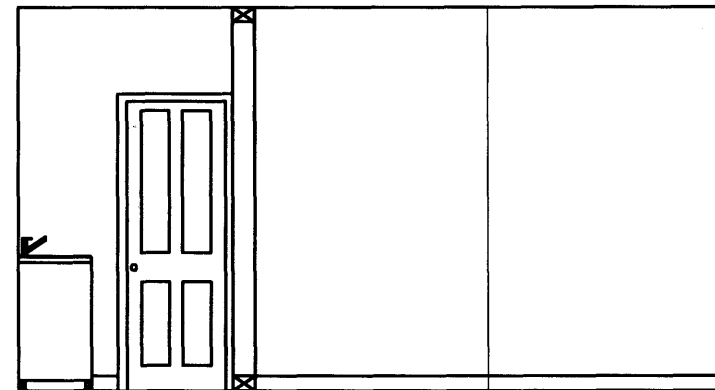


EXISTING ELEVATION C-C

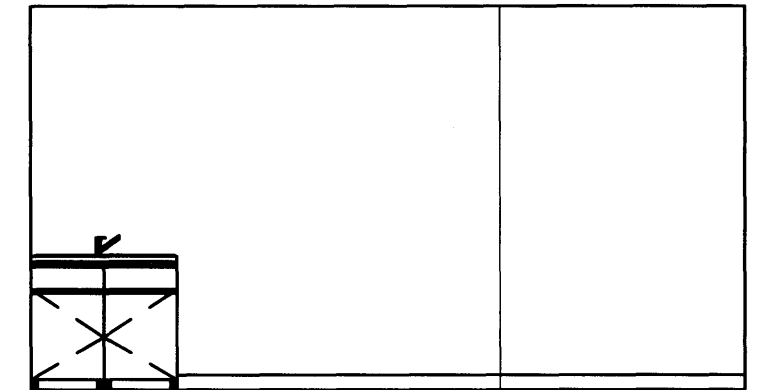


PROPOSED ELEVATION C-C

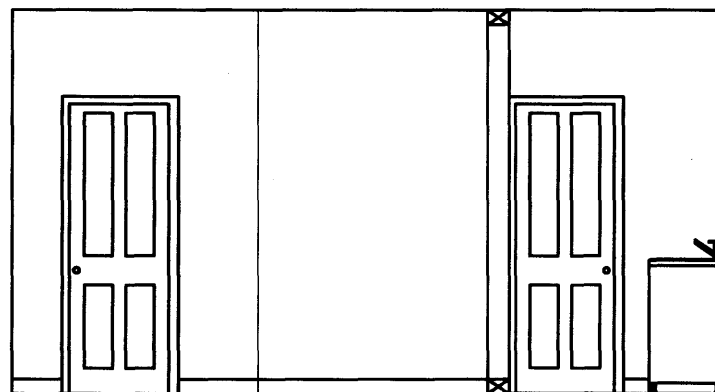

EXISTING ELEVATION D-D

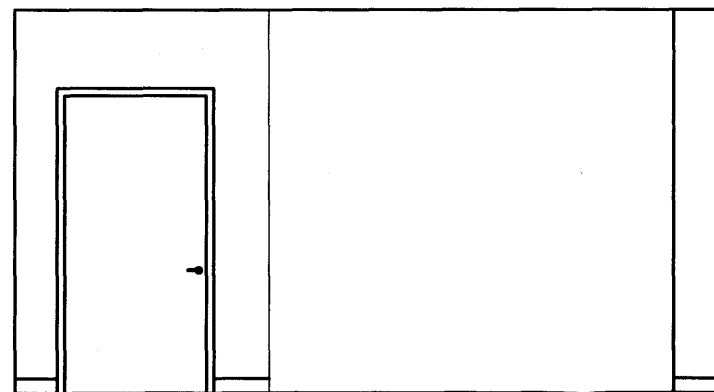

PROPOSED ELEVATION D-D

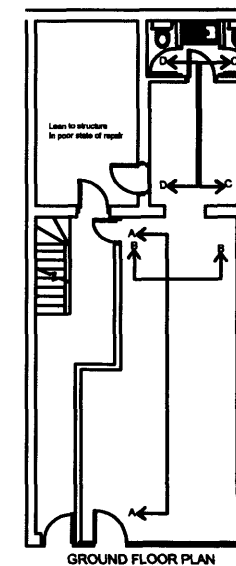

GROUND FLOOR PLAN

RECEIVED
16 JUN 2009

CARLILE ASSOCIATES

BUILDING SURVEYING AND ARCHITECTURAL SERVICES
ALTO HOUSE
29/30 NEWBURY STREET
LONDON EC1A 7HZ
Tel: 020 7796 3050 Fax: 020 7796 3051

project:
67 GRAYS INN ROAD
LONDON, WC1X 8TL

SECTIONS SHOWING ALTERATIONS TO GROUND FLOOR

scale: 1:10 @ A3

date: June 2009

drawn by: FAK

dwg no: 3959/205