


1 2 3 4 5 6 7 8 9 10 11 12 13 14 15 16

A
B
C
D
E
F
G
H

NOTE:
This drawing is issued to establish the design intent. The contractor is responsible for preparation of detailed working drawings (including calculations) in such detail as may be required to install and commission the works. The Contractor shall provide all necessary information for co-ordination of the works with other trades, to carry out their related works. This drawing is not to be scaled or used for the preparation of quantities. All omissions, errors and queries are to be reported to Tuckers Consultancy. COPYRIGHT TUCKERS CONSULTANCY LTD

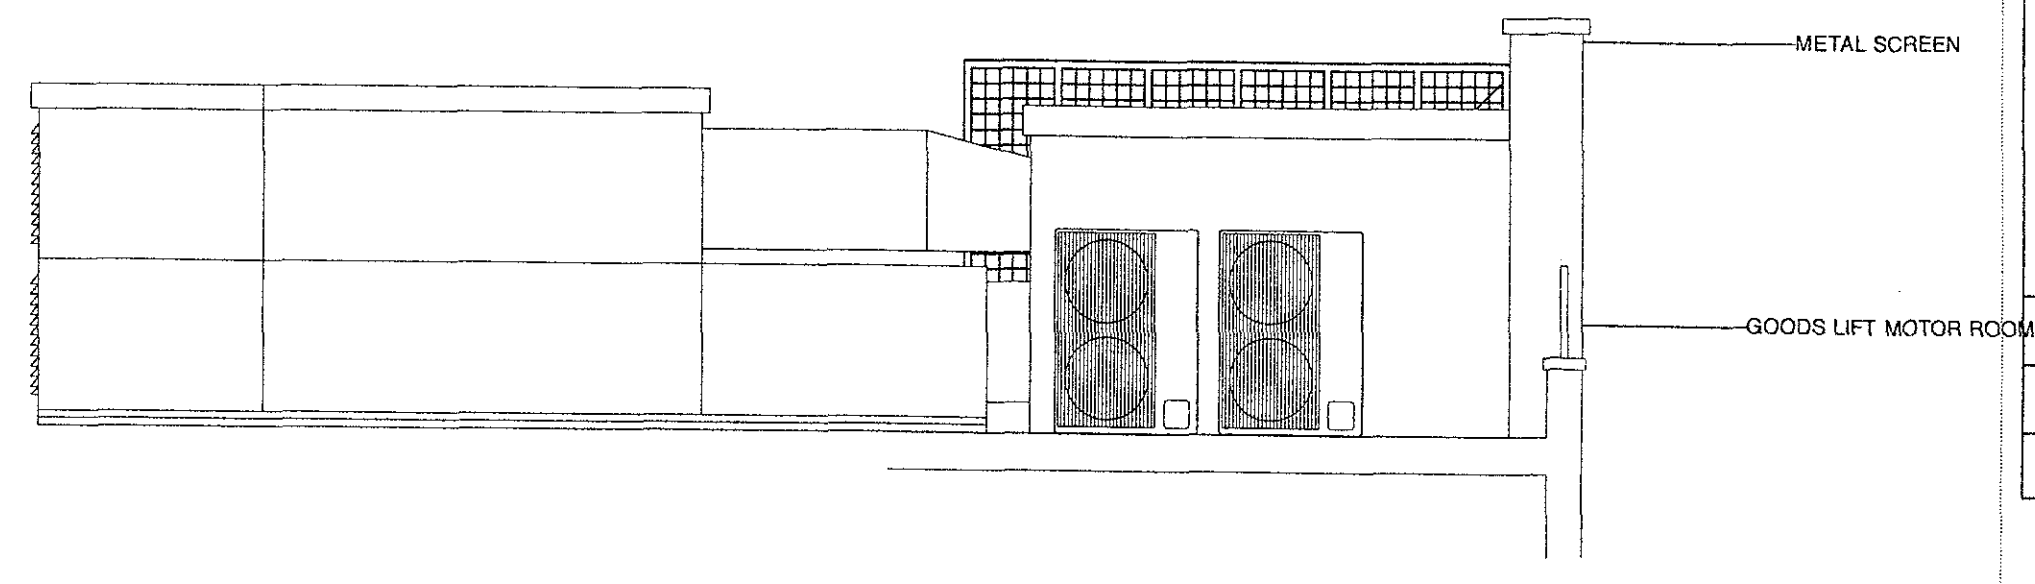

Y-Y PROPOSED ROOF SECTION
SCALE 1:50



2 PROPOSED FLITCROFT STREET ELEV.
SCALE 1:50

05	ARCHITECTS ELEVATION UPDATED
04	ARCHITECTS ELEVATION UPDATED
03	SECTION Y-Y IDENTIFIED
02	ARCHITECTS PROPOSAL DRAWING UPDATED
01	DRAWING ISSUED FOR CHANGE OF USE PLANNING APPLICATION

REV.	DESCRIPTION
------	-------------

TUCKERS CONSULTANCY

Tuckers Consultancy Ltd
37 Beaufort Court,
Admirals Way, London,
E14 0XJ.
Tel: +44 (0)20 7897 1420
Fax: +44 (0)20 7834 8593
www.tuckers.co.uk

TITLE: PROPOSED ROOF MOUNTED PLANT SOUTH, FLITCROFT STREET ELEVATION

PROJECT: FLITCROFT HOUSE
114 CHARING CROFT ROAD WC2

CLIENT: CITYAXIS LTD
2 KENSINGTON SQUARE LONDON W8 5EP

SCALE	DRAWN BY	ARB	CHECKED BY	DS
1:50 @ A1	E-MAIL ADDRESS	adamb@tuckers.co.ukj		

CAD FILE: 3780 m02 rev01 roof plant west elev.dwg
DRAWING STATUS: FOR PLANNING APPLICATION

PROJECT NUMBER	DRAWING NUMBER	REVISION NUMBER	REVISION DATE
3780	M03	05	24/10/2008

1 2 3 4 5 6 7 8 9 10 11 12 13 14 15 16