



EXISTING FRONT ELEVATION 1:50

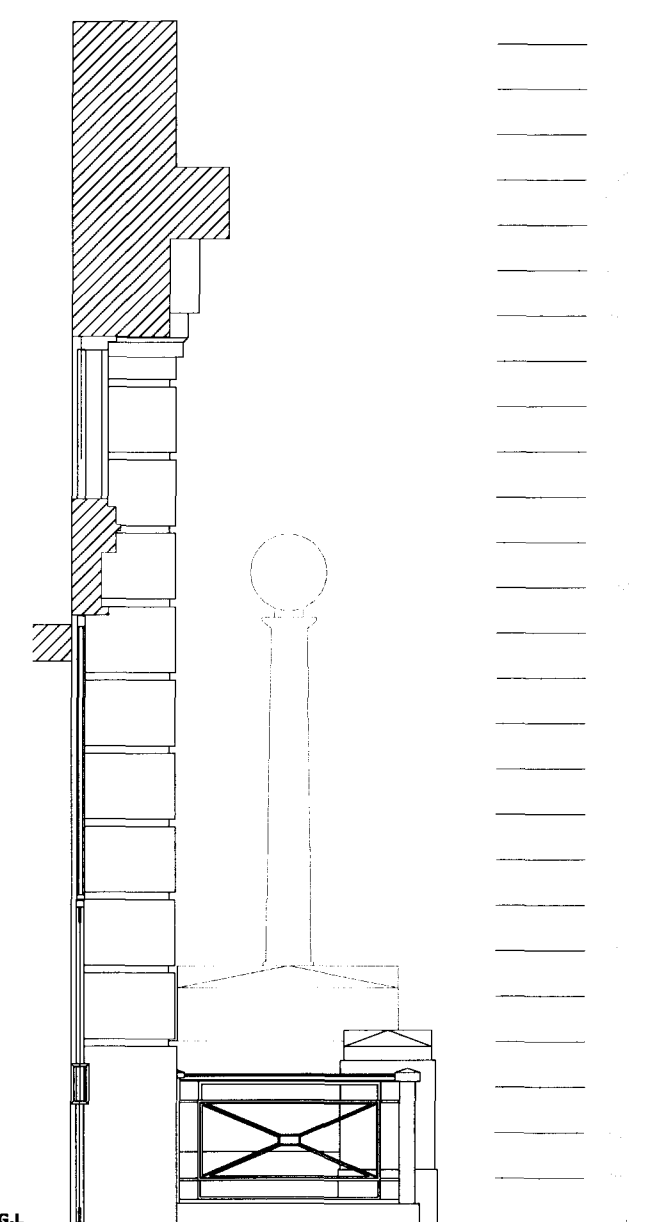


EXISTING SIDE ELEVATION 1:50

Rev'd 23/3

Nigel	
<b>Architectural Services</b> 0207 563 0360 web: www.sharpeplan.com email: info@sharpeplan.co.uk	
CLIENT: ADDRESS: POST CODE: PROJECT:	Mr Paul 1-6 Vernon Place Holborn WC1A 2EP AWNING
DRAWING TITLE: EXISTING ELEVATIONS PROJECT NO: 1VPWCP DATE: 06-12-2008 SCALE: 1:50	
<b>DRAWING NO: 1VPWCP2B</b>	

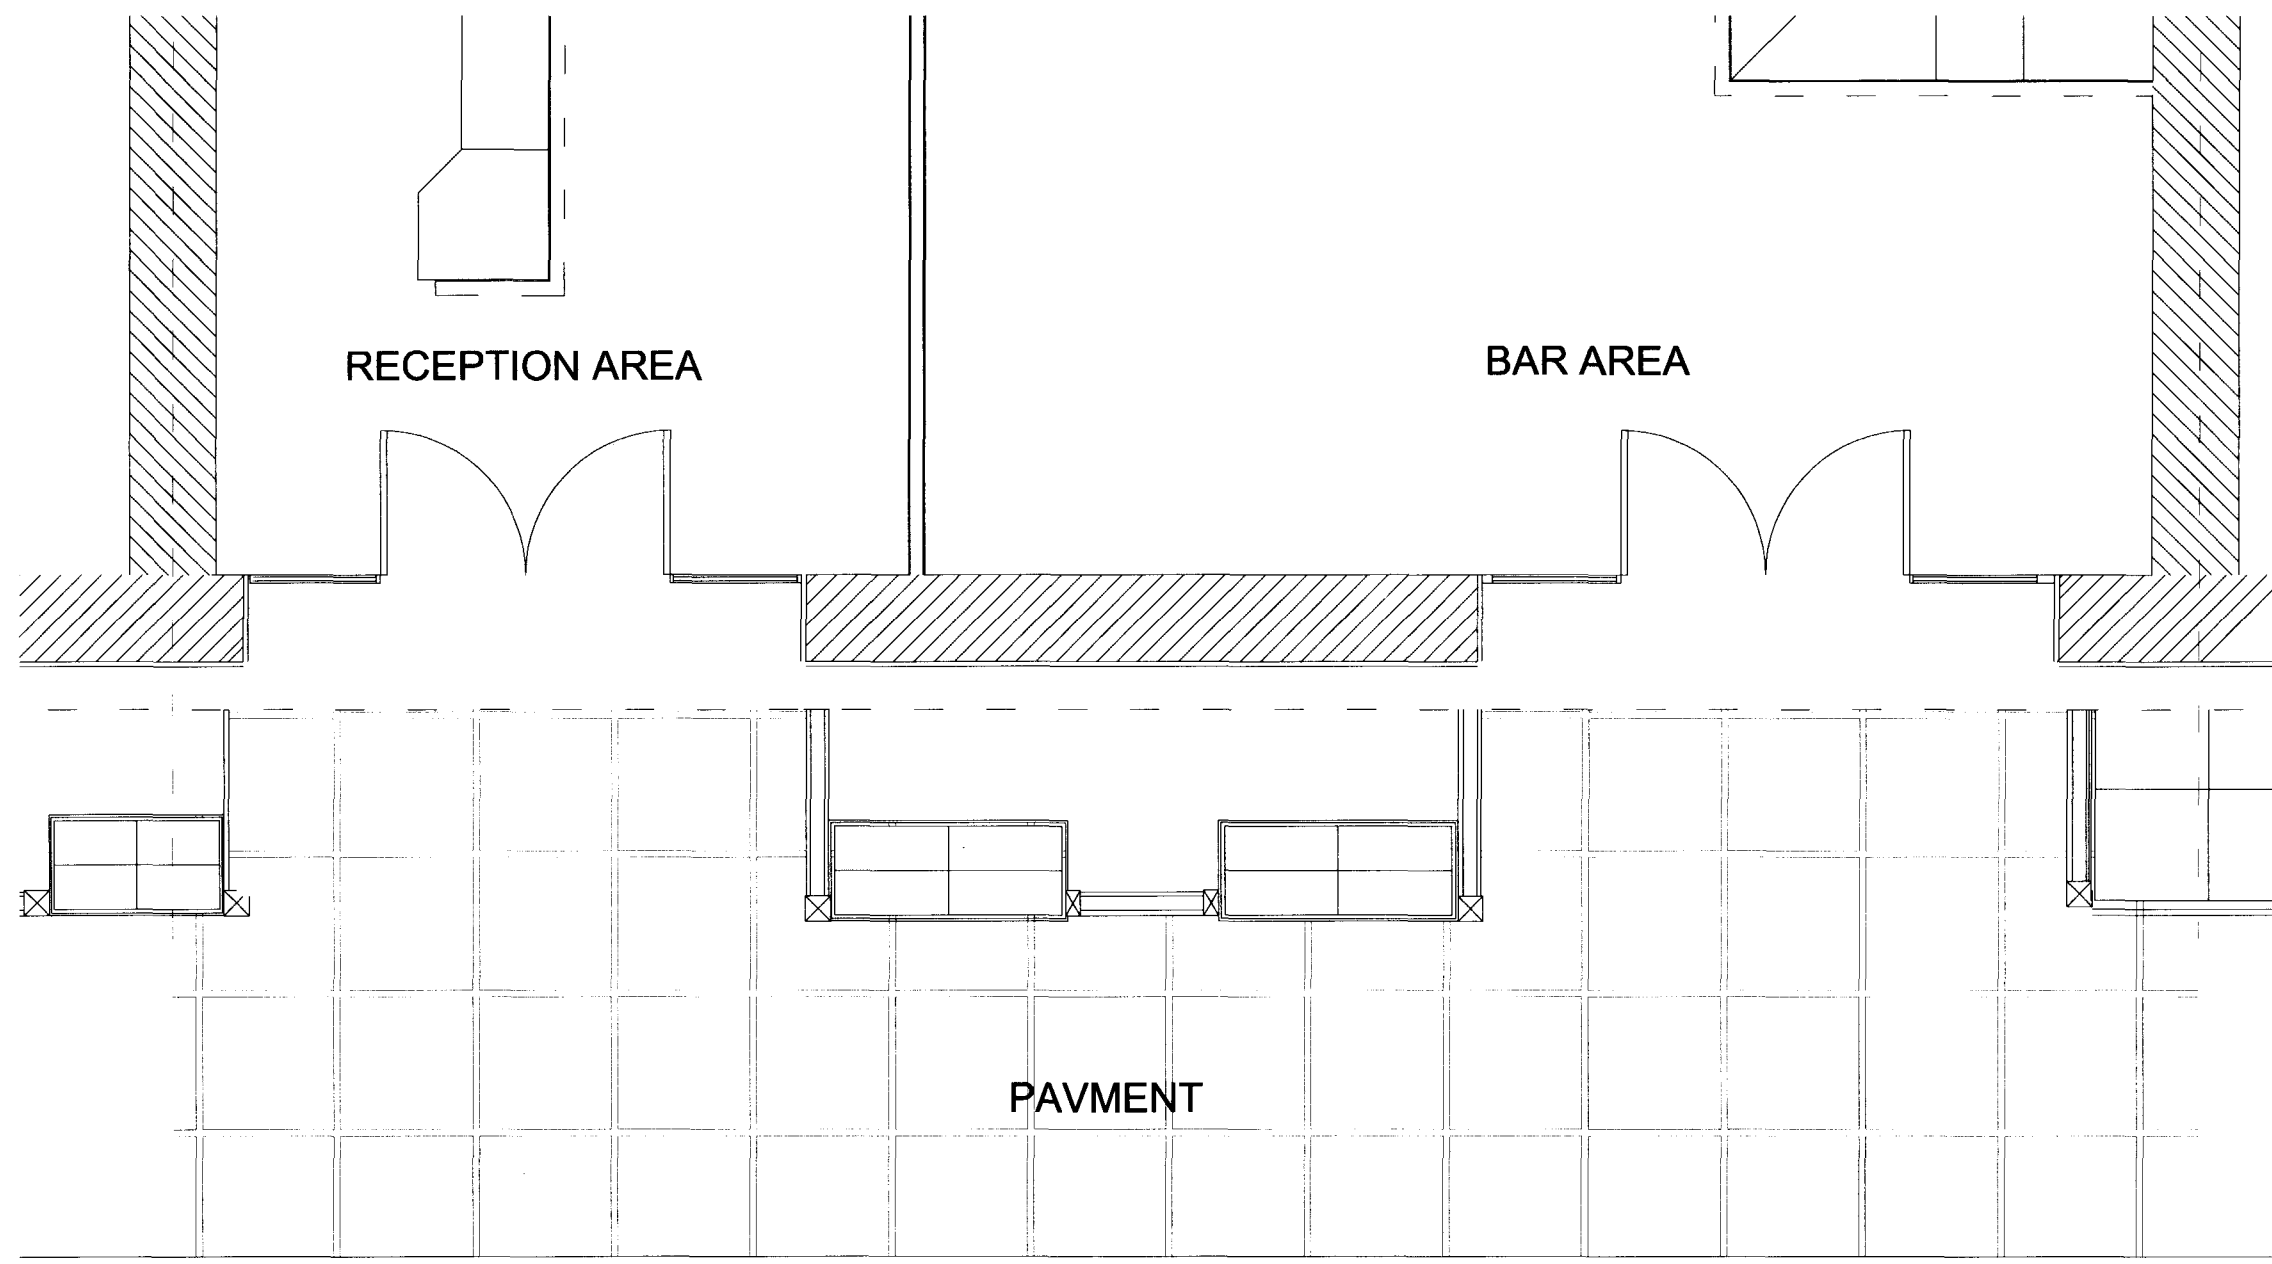

EXISTING FLOOR PLAN 1:50

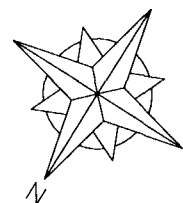

Rc'd 23/3

Nigel


Architectural Services  
0207 993 6360  
web: www.sharpeplan.com email: info@sharpeplan.co.uk

CLIENT: Mr Paul  
ADDRESS: 1-6 Vernon Place Holborn  
POST CODE: WC1A 2EP  
PROJECT: AWNING

DRAWING TITLE: EXISTING ELEVATIONS  
PROJECT NO: 1VPWCP  
DATE: 20-02-2009  
SCALE: 1:50



DRAWING NO: 1VPWCP1B

PAPER SIZE A3

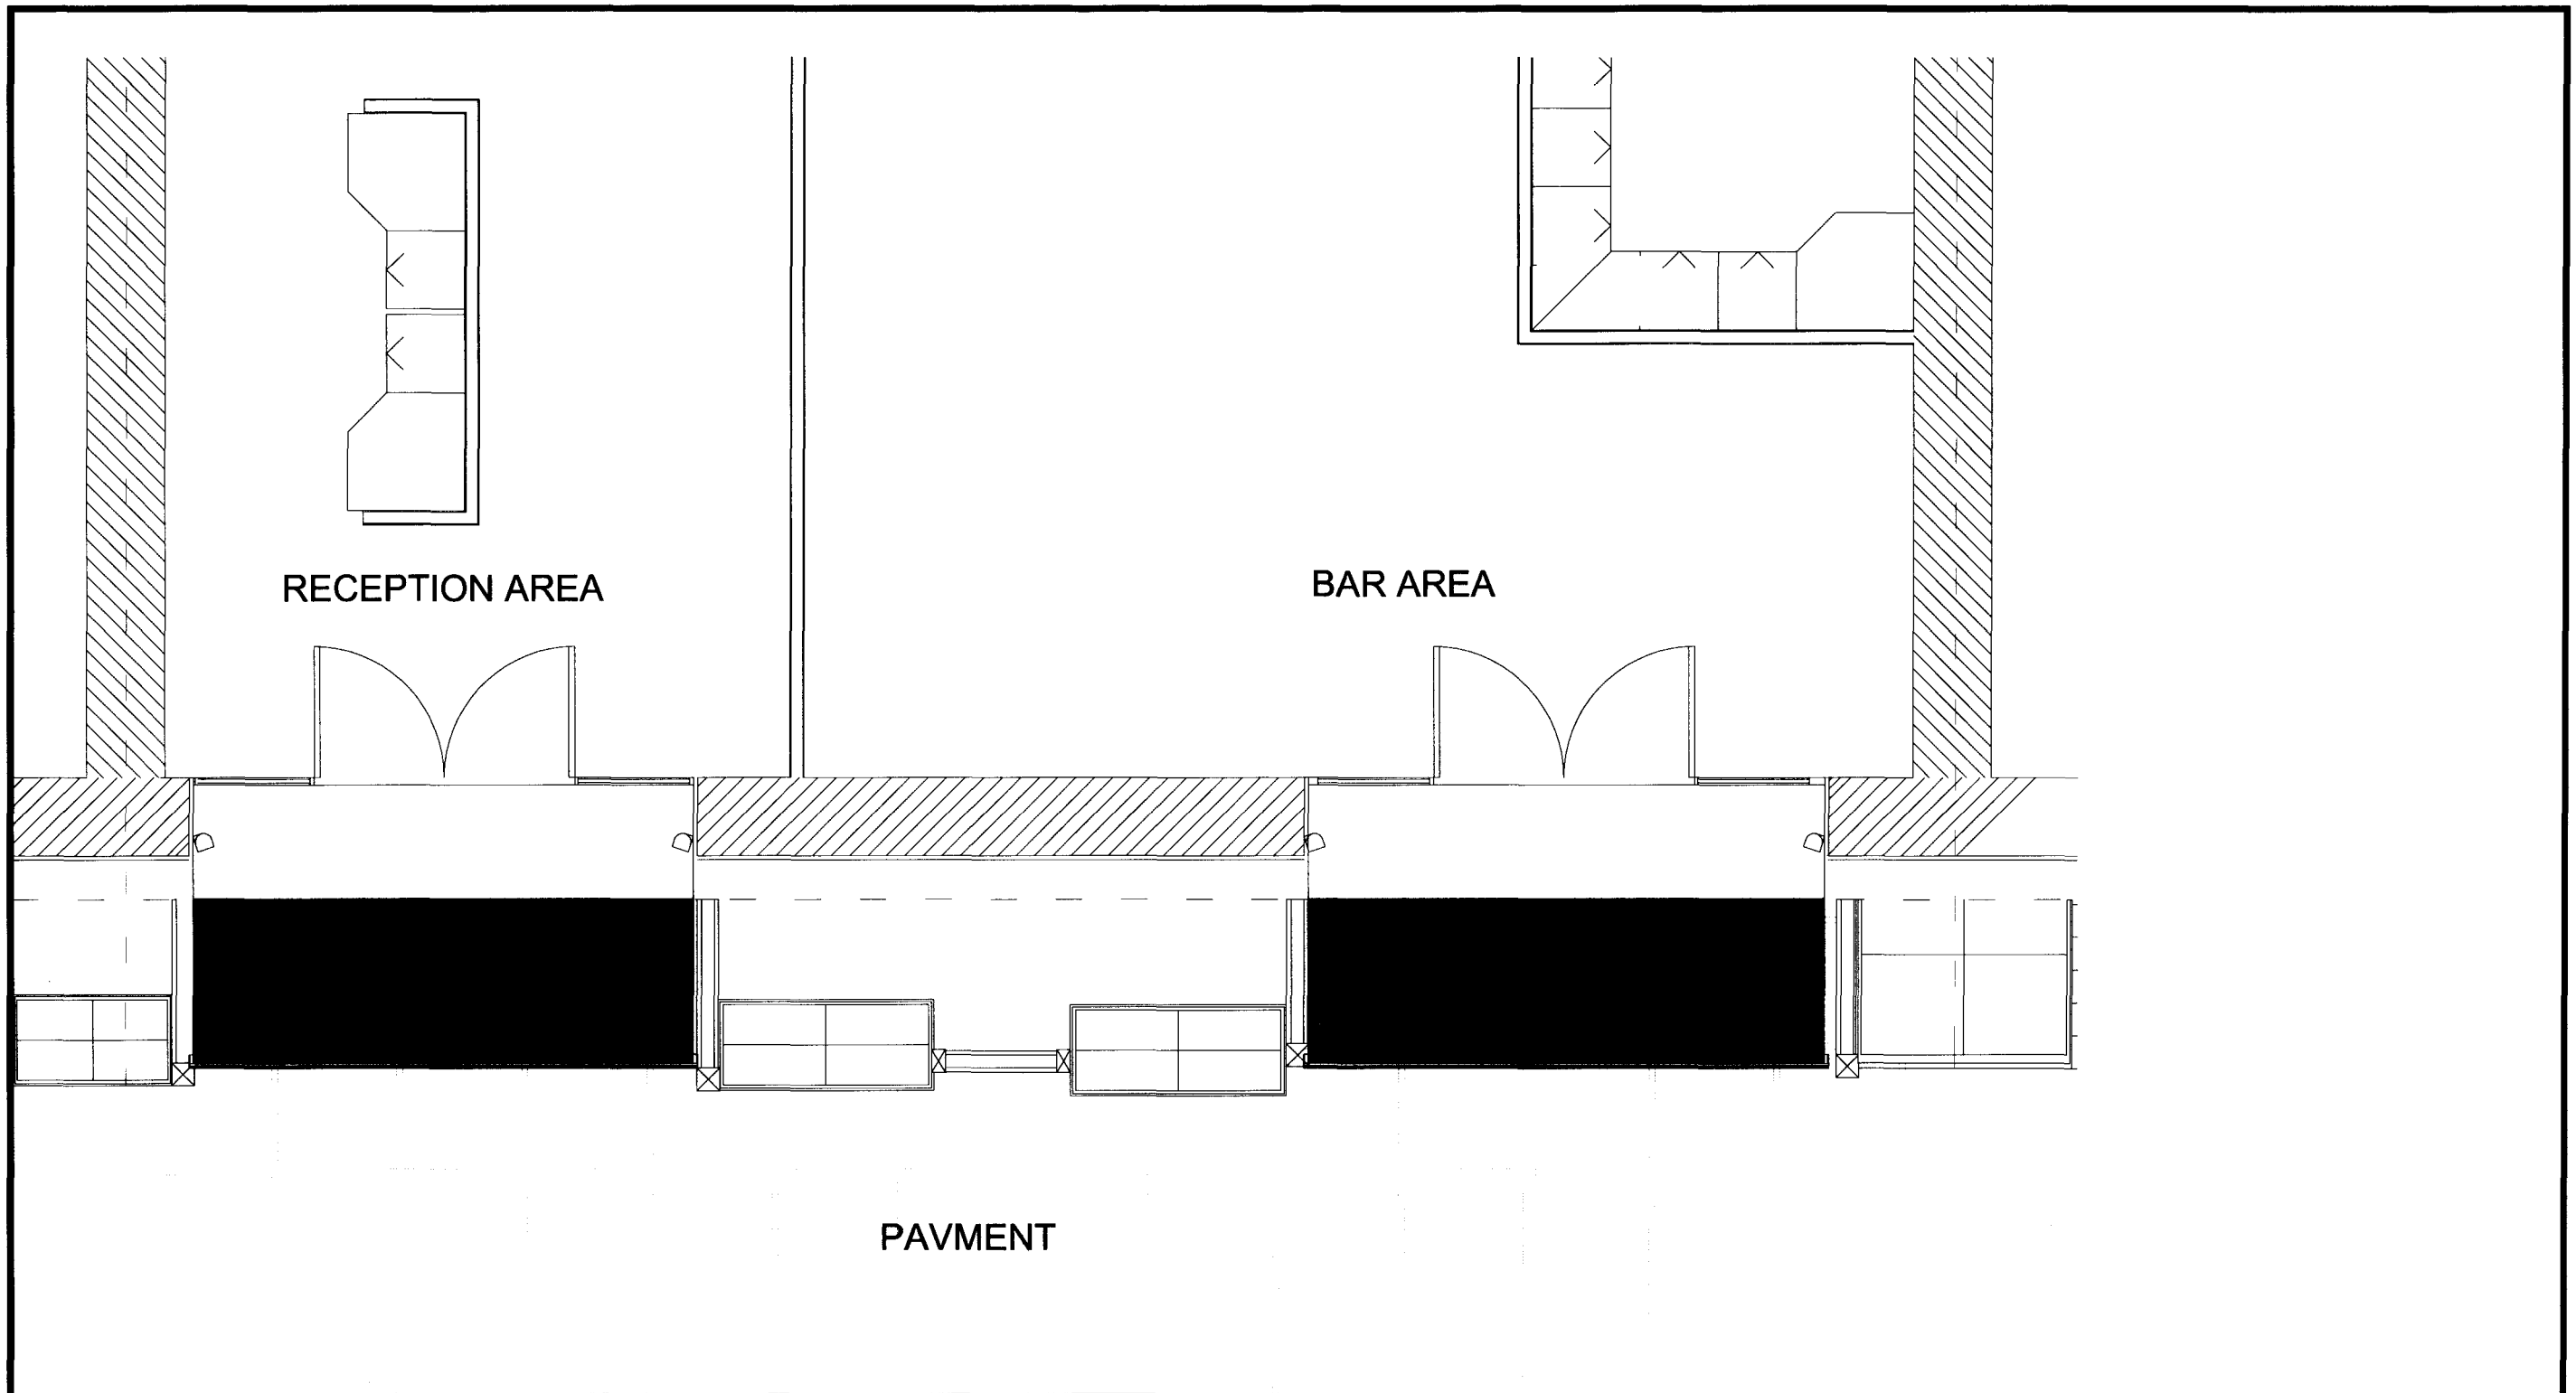

PAVMENT

PROPOSED FLOOR PLAN 1:50

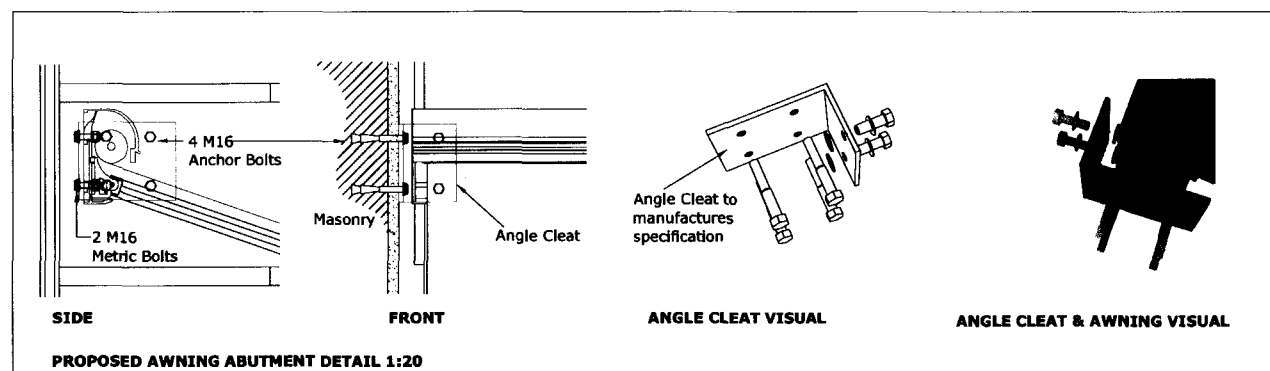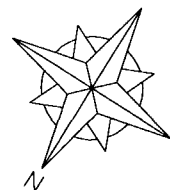

Nigel

Architectural Services  
0207 563 0360  
web: www.sharpeplan.co.uk email: info@sharpeplan.co.uk




CLIENT: Mr Paul  
ADDRESS: 1-8 Vernon Place Holborn  
POST CODE: WC1A 2EP  
PROJECT: AWNING

DRAWING TITLE: EXISTING ELEVATIONS  
PROJECT NO: 1VPWCP  
DATE: 01-01-2009  
SCALE: 1:50

DRAWING NO: 1VPWCP3B

Rc'd 23/3

WATER MARK

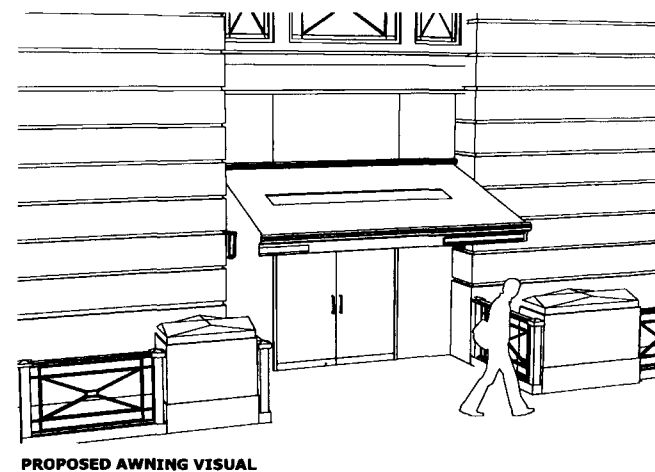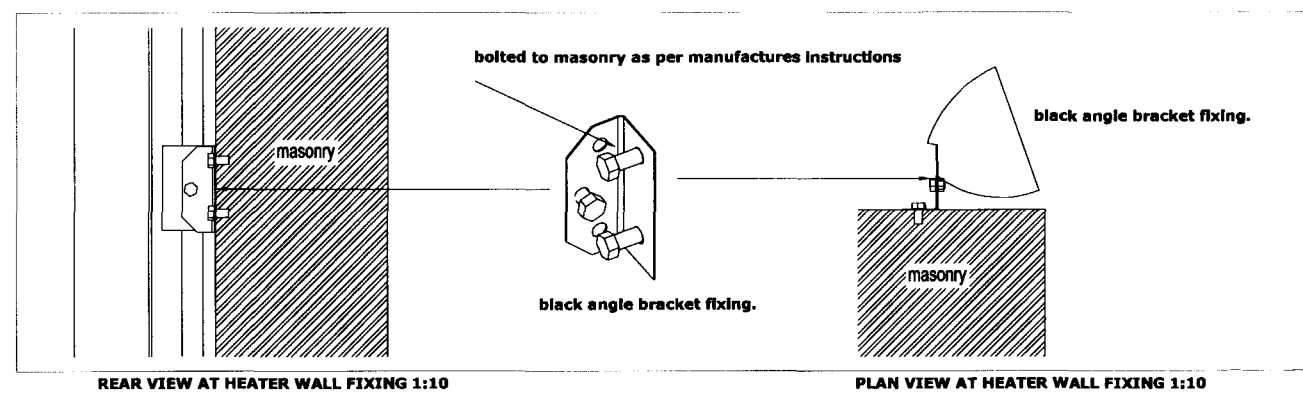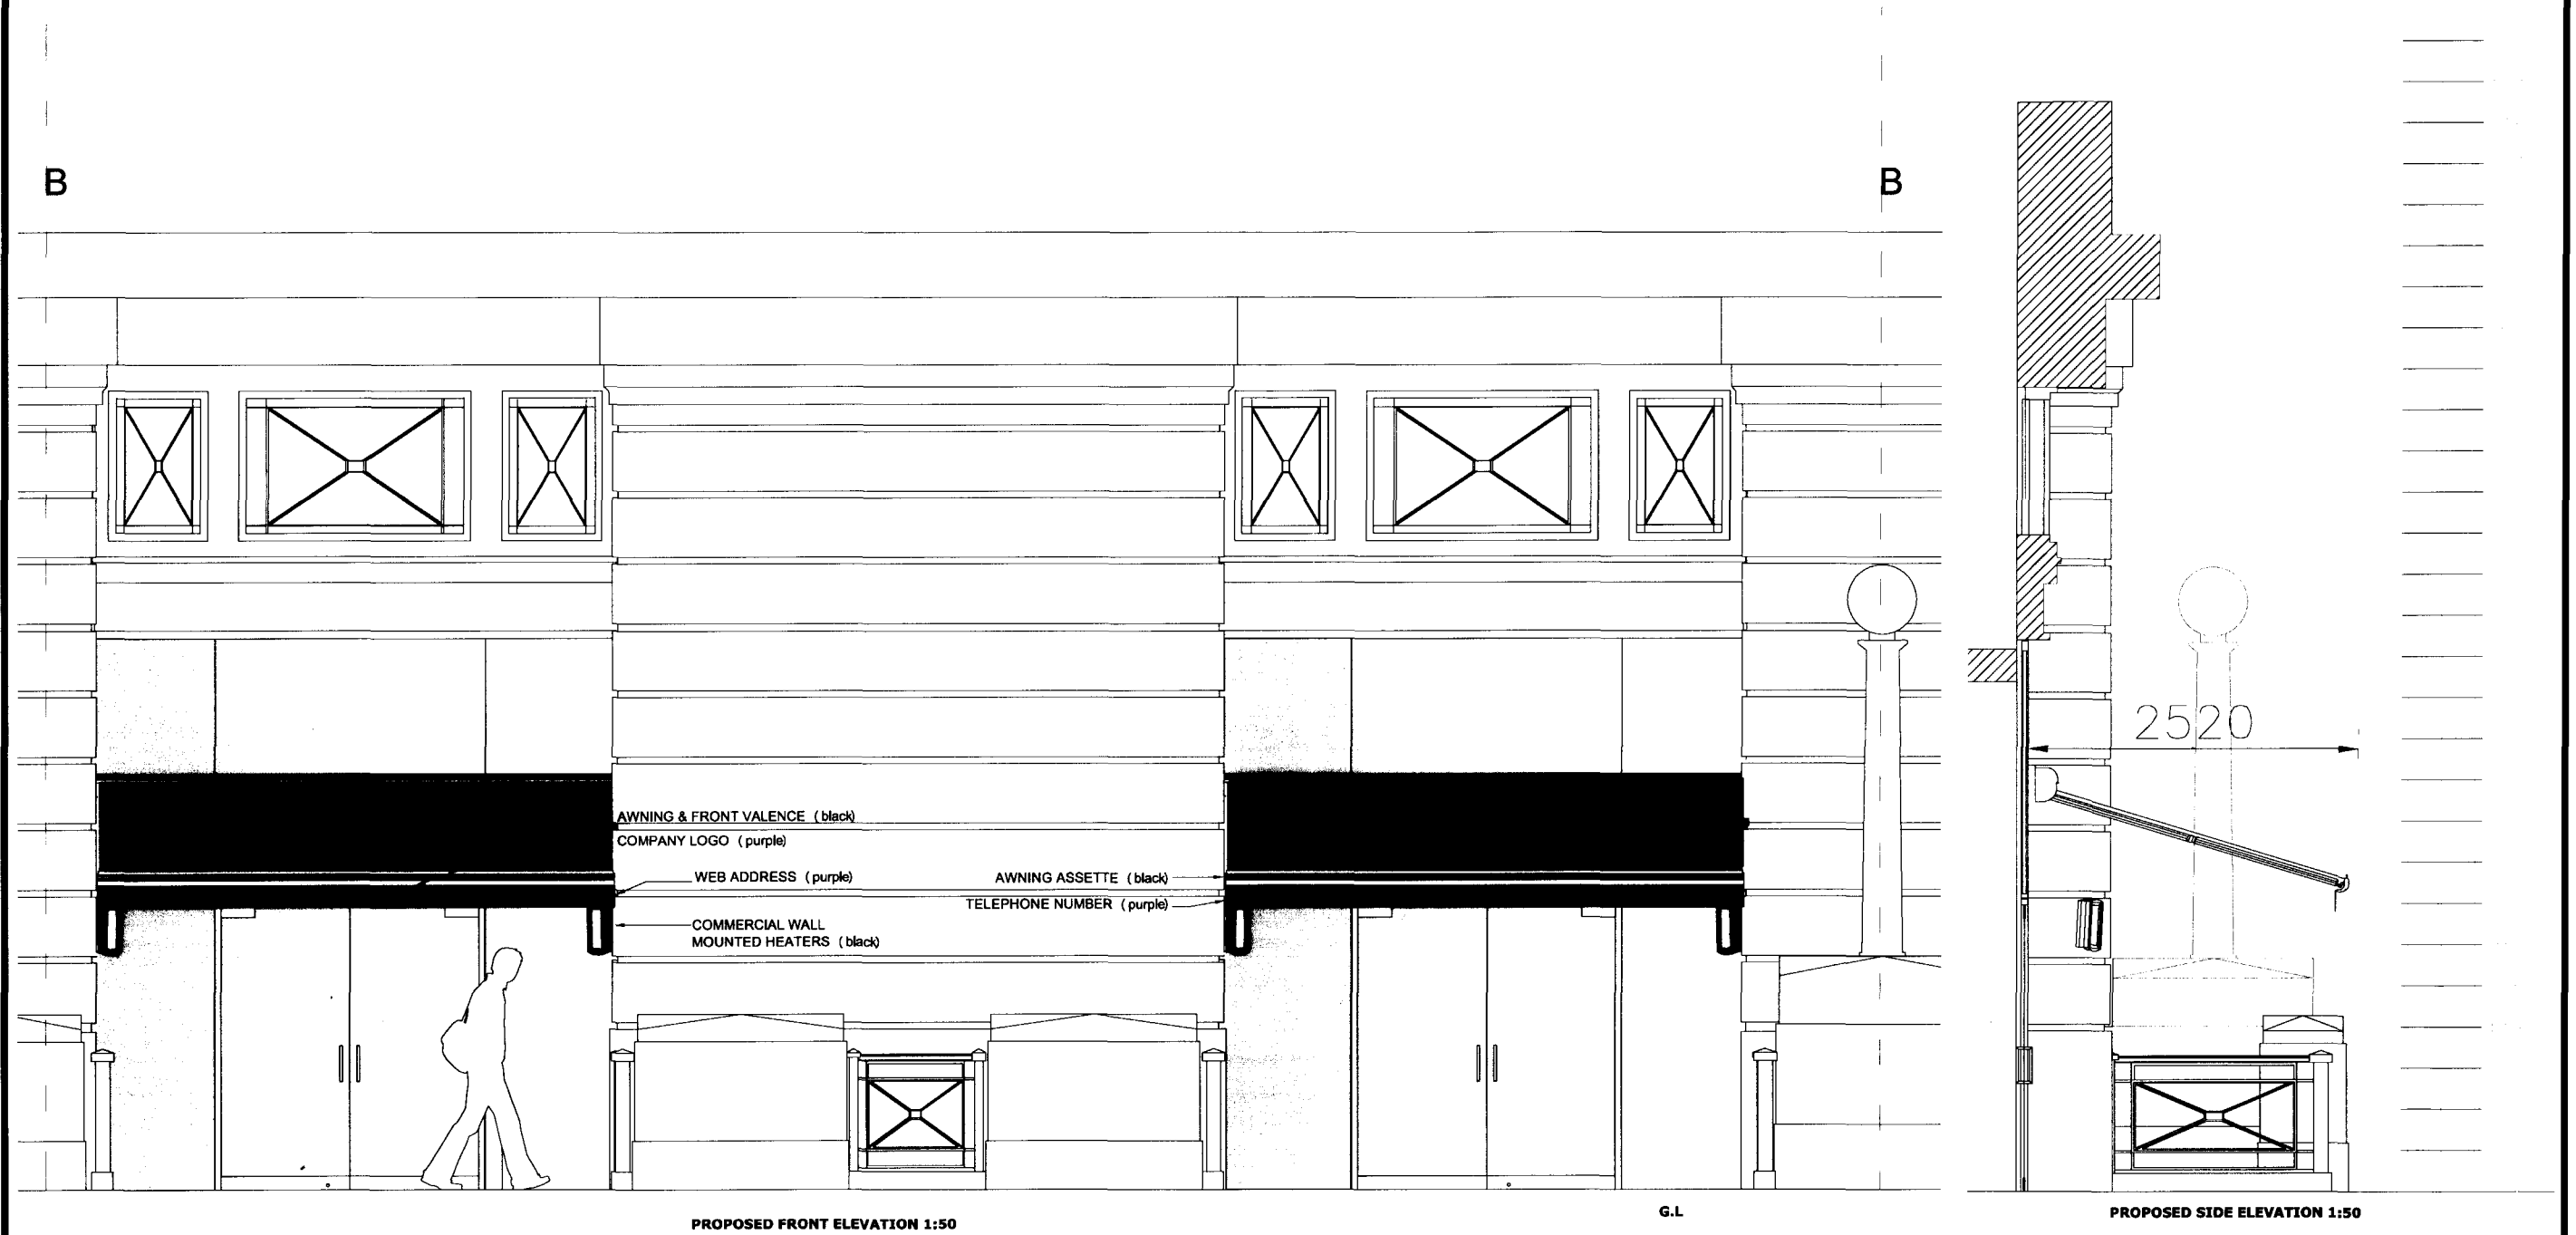

**Nigel**

**Architectural Services**  
0207 543 6380  
web: www.sharpeplan.com email: info@sharpeplan.co.uk

CLIENT: Mr Paul  
ADDRESS: 1-6 Vernon Place Holborn  
POST CODE: WC1A 2EP  
PROJECT: AWNING

DRAWING TITLE: EXISTING ELEVATIONS  
PROJECT NO: 1VPWCP  
DATE: 01-01-2009  
SCALE: 1:50

**DRAWING NO: 1VPWCP4D**

PAPER SIZE A3

Rcd 29/6