



PROPOSED SIDE ELEVATION

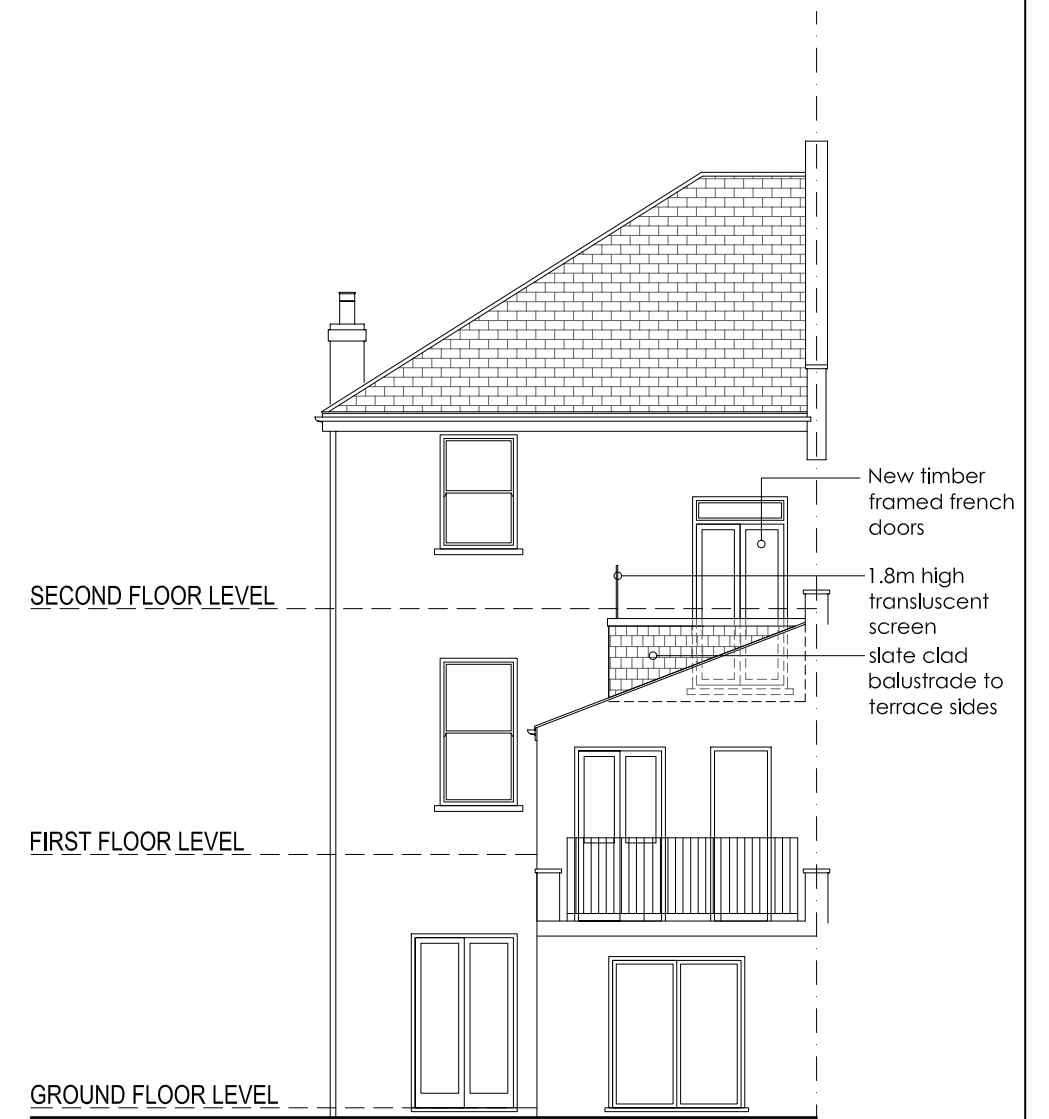

PROPOSED REAR ELEVATION

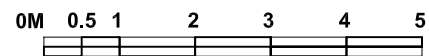

Figured dimensions only are to be taken from this drawing. All dimensions are to be checked on site before any work is put in hand.  
If in doubt, ask.


NOTES:  
1. Do not scale off this drawing for construction purposes  
2. This drawing is to be read in conjunction with all relevant architectural, structural, and services engineers drawings and specifications  
3. All drawings to be checked by building control prior to construction  
4. Contractor & Subcontractors to check & confirm all existing dimensions on site

REV	DATE	NOTES
A	18.06.09	Terrace width amended


Client	Geoff Cawson & Jim Rea
Project	21 Fordwych Rd London NW2 3TN
Title	PROPOSED ELEVATIONS

Date	Apr 09
Scale	1 : 100 @ A3
Drawing no.	A03
Rev no.	(A) 18.06.09
Status	PLANNING


**ewd**  
emily winstone design  
+44 779 356 0226  
emily@emilywinstonedesign.com

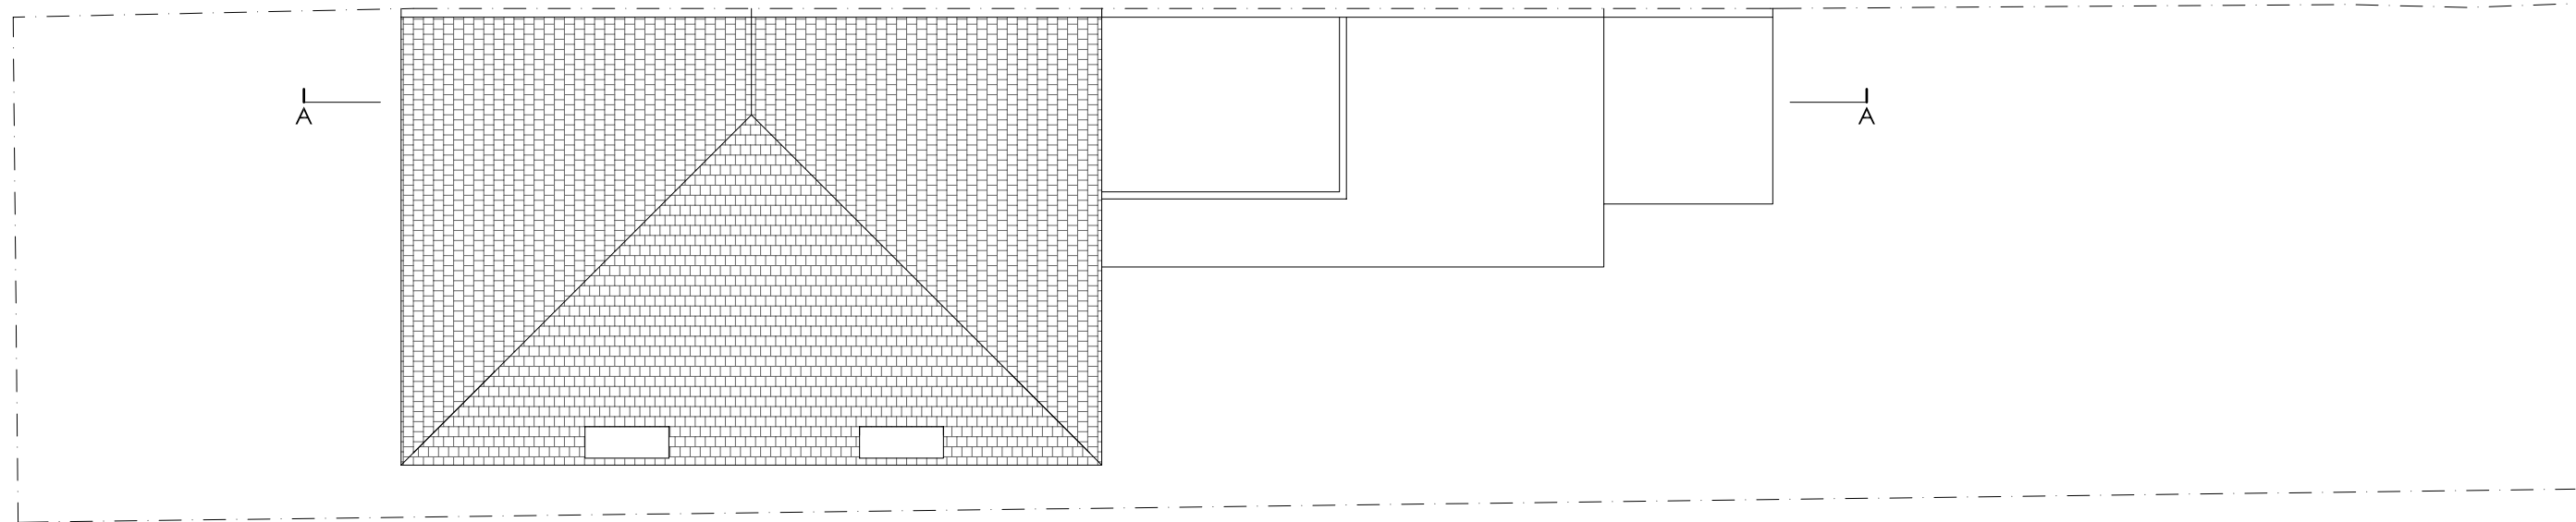

PROPOSED ROOF PLAN

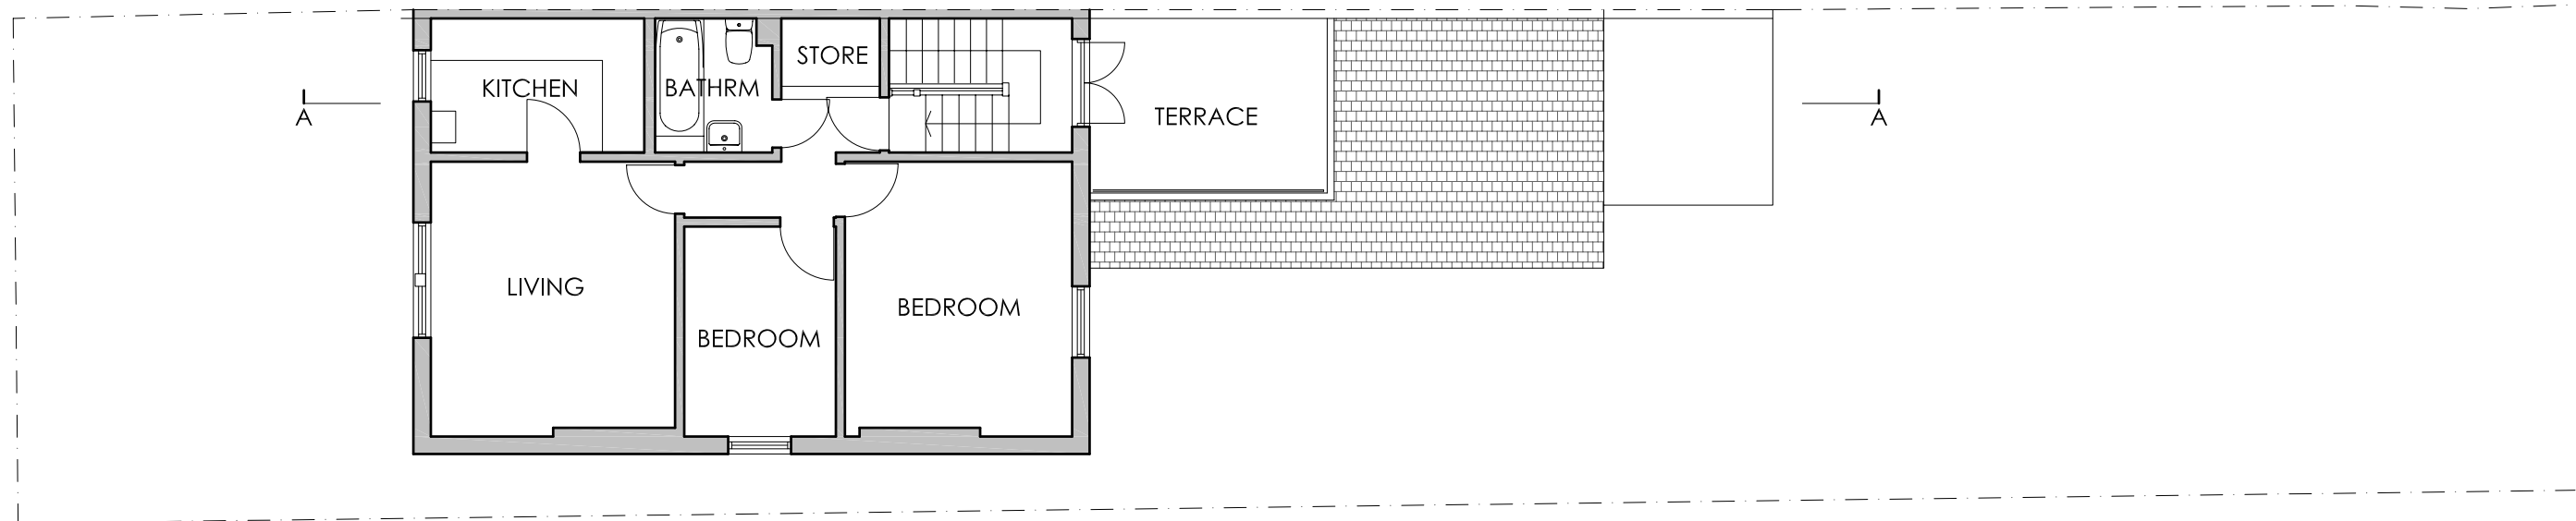

PROPOSED SECOND FLOOR PLAN

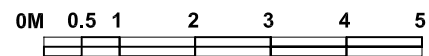

Figured dimensions only are to be taken from this drawing. All dimensions are to be checked on site before any work is put in hand.  
If in doubt, ask.

NOTES:  
1. Do not scale off this drawing for construction purposes  
2. This drawing is to be read in conjunction with all relevant architectural, structural, and services engineers drawings and specifications  
3. All drawings to be checked by building control prior to construction  
4. Contractor & Subcontractors to check & confirm all existing dimensions on site

REV	DATE	NOTES
A	18.06.09	Terrace width revised

Client	Geoff Cawson & Jim Rea
Project	21 Fordwych Rd London NW2 3TN
Title	PROPOSED PLANS

Date	Apr 09
Scale	1 : 100 @ A3
Drawing no.	A01
Rev no.	(A) 18.06.09
Status	PLANNING

**ewd**  
emily winstone design  
+44 779 356 0226  
emily@emilywinstonedesign.com