



NOT FOR CONSTRUCTION

Notes:

1. New timber framed window bay to match existing one on front of house
2. Existing brick wall raised to suit new bay window
3. Existing wall cut back with beam over
4. Existing roof kept clear with gully
5. Existing window of main dwelling
6. Existing watertank rebuilt
7. New insulated roof
8. New glass roof
9. New metal gutter painted white to match existing

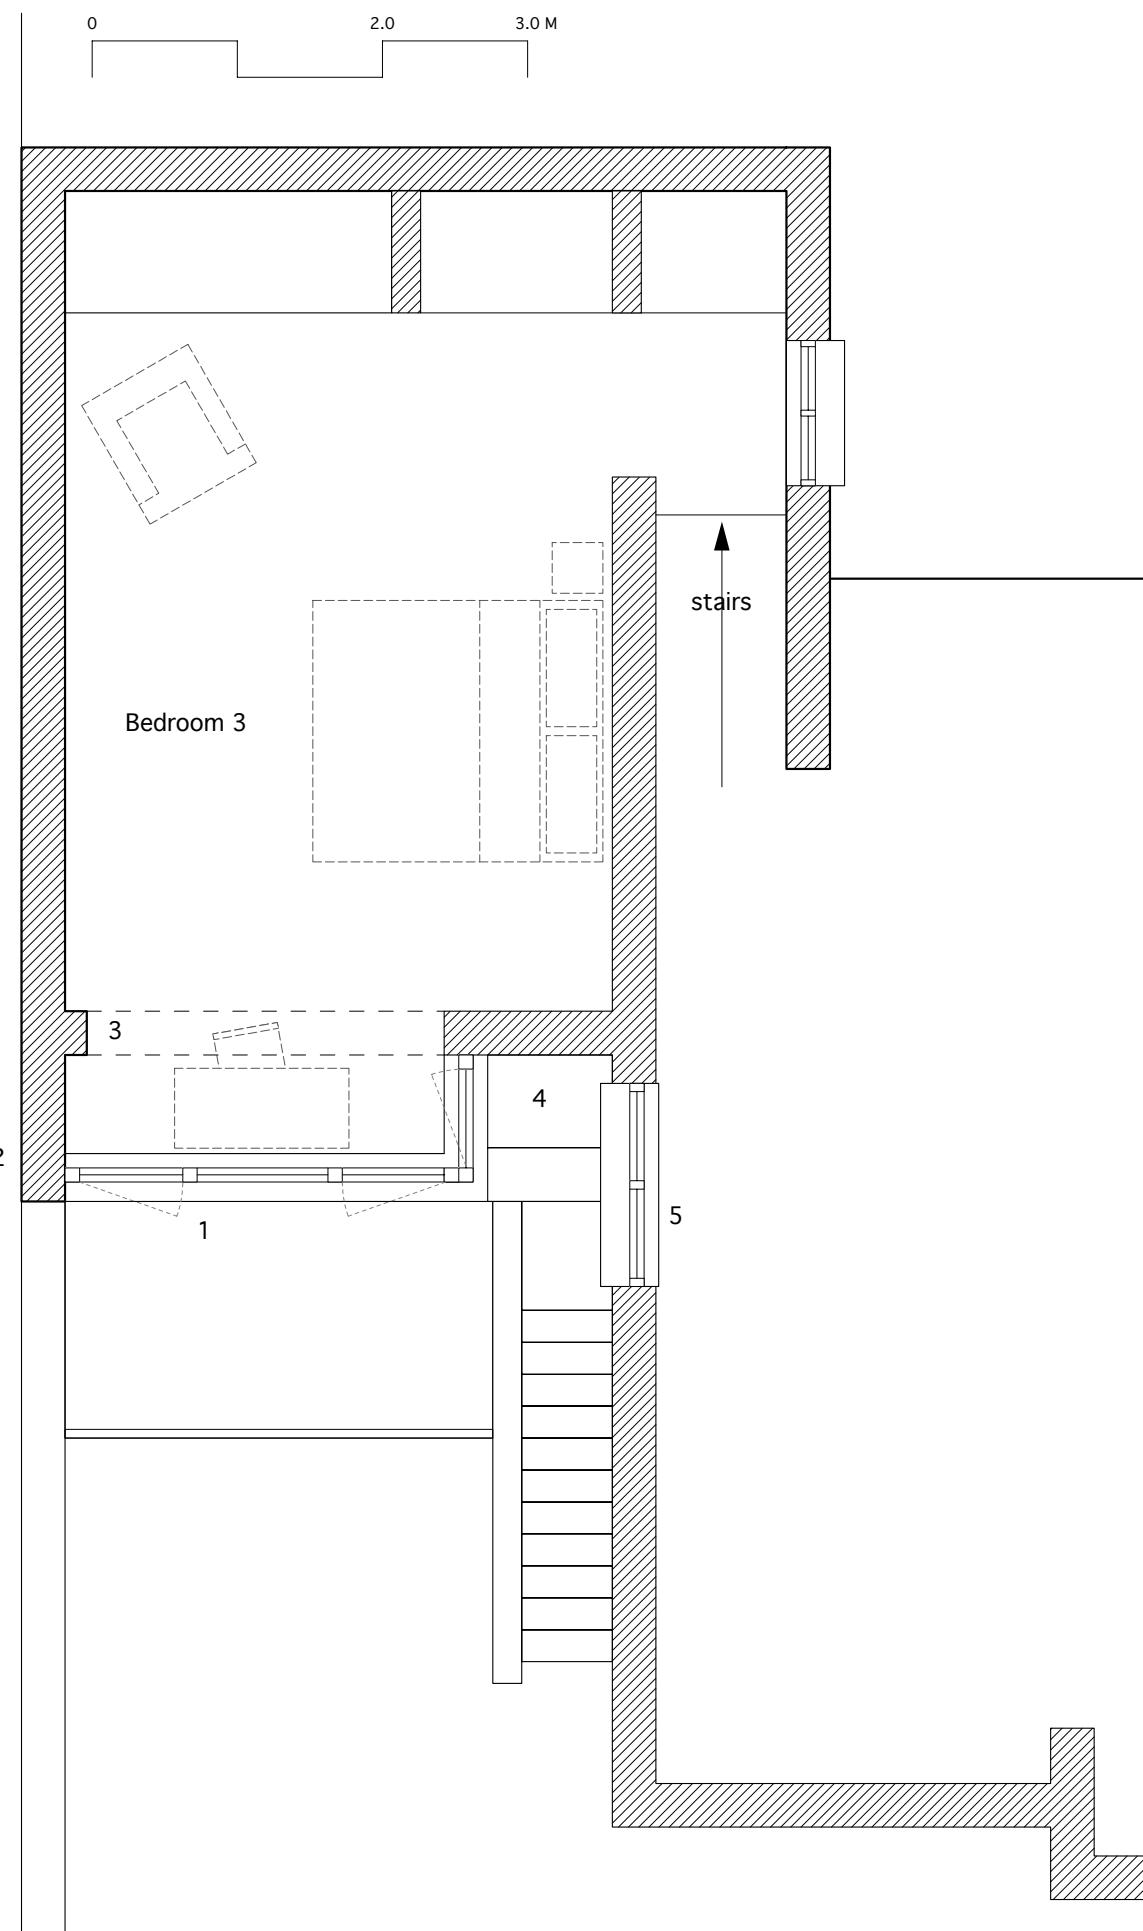

1
PL.001
1st Floor Plan Proposed

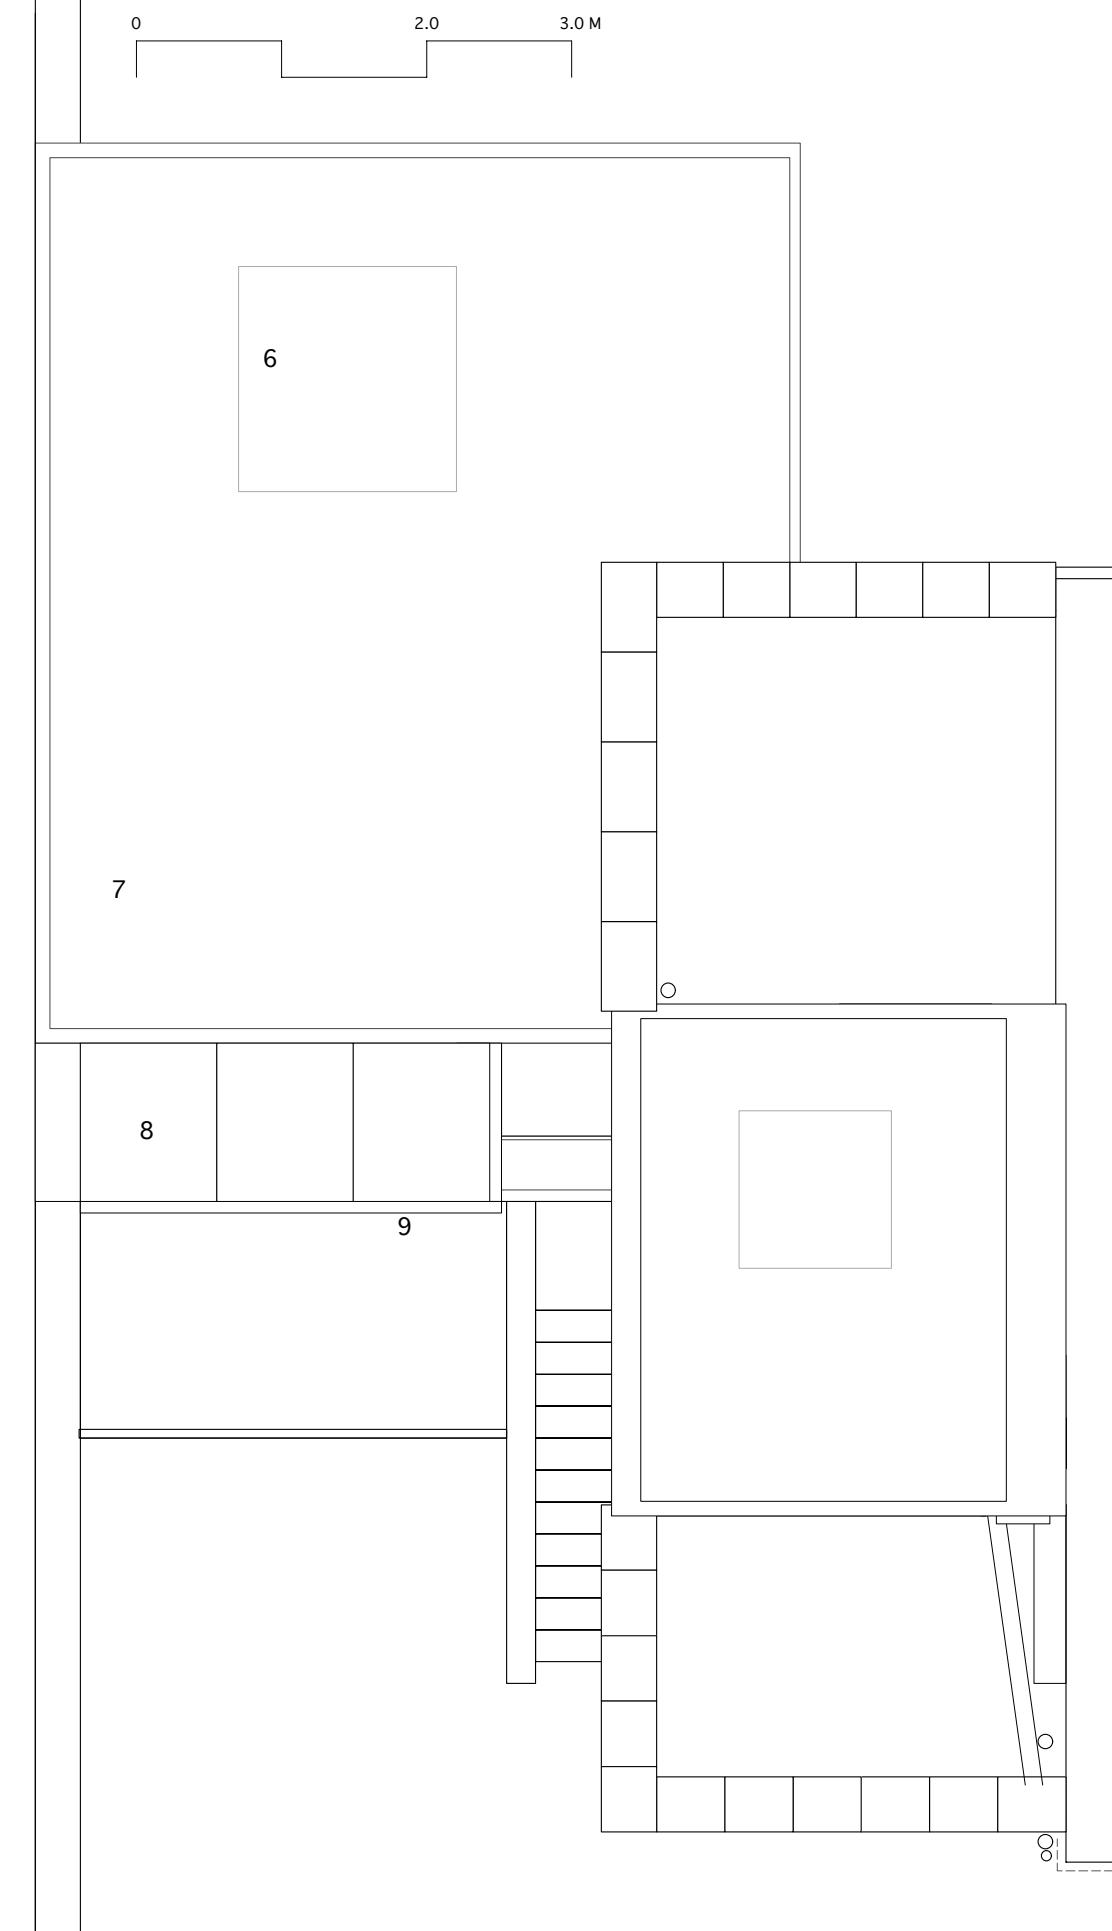

2
PL.001
2nd Floor Roof Plan Proposed



For Planning

Client
Mr & Mrs Lascelles

Project
**Flat 1
2 St Albans Road**

Title
Proposed plans

Drawing No.
0902 PL.001 -

Scale Date Drawn Checked
1:50 @ A3 & 1:25 @ A1 07.03.09 JE --

erArchitecture

London:
2 St Albans Rd
London
NW5 1RD

Hampshire:
Norfolk Villa, King St
Odiham, Hampshire
RG29 1NU

erarchitecture@btinternet.com