


Existing Ground Floor with access to Basement Scale 1:50

**General Note:**  
 Activities Planning Group or Building Control might require additional information to be added/ revised.  
 Contractor to report all errors, omissions and discrepancies.  
 Contractor to verify all dimensions and details connected to any wall or floor in situ before any work begins.  
 All materials, components and workmanship to comply with the relevant British Standards.  
 Scope of practice and appropriate professional recommendations that form the basis of the work.  
 This drawing and design remains the property of Tal Arc Limited and may not be reproduced in any way without prior consent.

NOTES

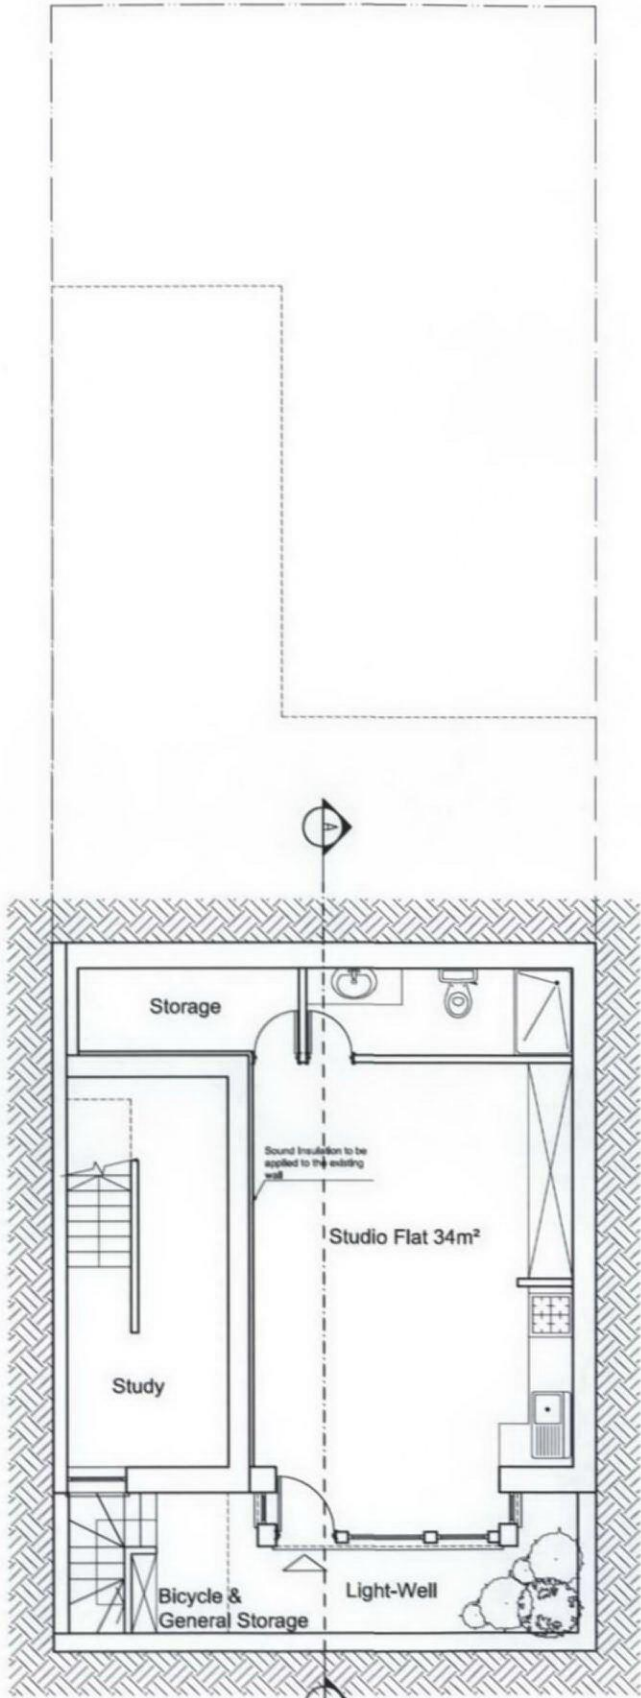

Proposed Lower Ground Floor Scale 1:50




Proposed Front Elevation Scale 1:50



Proposed Rear Elevation Scale 1:50

RECEIVED  
 22 MAY 2009

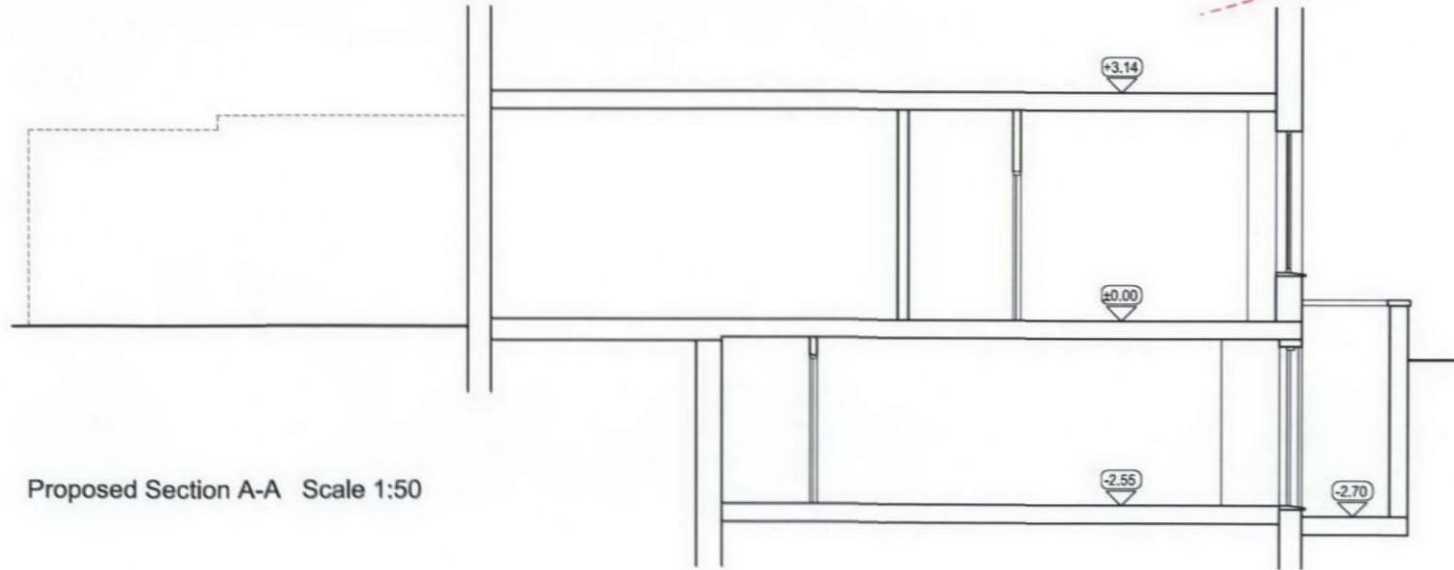

Proposed Section A-A Scale 1:50

NO	DATE	BY	REVISION

**PROJECT**  
 New Self contained Unit at  
 51 Howitt Road  
 London, NW3

**CLIENT**  
 Mr. G. Glessing

<b>ZONE</b> A	<b>DISCIPLINE</b> ARCHITECTURE	<b>STATUS</b> PLANNING
<b>LEVEL</b> A	<b>DRAWING NUMBER</b> HR-PP-02	<b>REVISION</b>
<b>PAPER SIZE</b> A1 SHEET		
<b>DRAWING TITLE</b> Proposed Layouts, Elevations and Section A-A		
<b>SCALE</b> 1:50	<b>DATE</b> 14/05/09	<b>DRAWN</b> BMG
		<b>CHECKED</b> YS

**TAL ARC LTD.**  
 Architectural Services  
 Yossi Shahar I.A.E.&A.  
 Weston House, 2 Dollis Park, Room 132  
 London, N3 1HF  
 T: 020 8348 4338 F: 020 8348 9635 M: 07930 524 450  
 E: yossi@talarc.com

**PROJECT TITLE** 51 Howitt Road London, NW3

