



40 Queens Grove drawings as approved and proposed based on planning permission "granted subject to conditions and a Section 106 legal agreement" on 07.08.08.
Reference: 2008/0679/P


40 Queens Grove rear extension also indicated as per planning permission granted on 26.08.05
Reference: 2005/2482/P

41 Queens Grove drawings as approved based on planning permission granted on 22.11.07
Reference: 2007/3397/P

42 Queens Grove drawings as existing based on planning permission granted on 30.05.07
Reference: 2007/1850/P

 Approved structure as per 2008/1365/P
(work has commenced on site)

 Demolition lines of original building

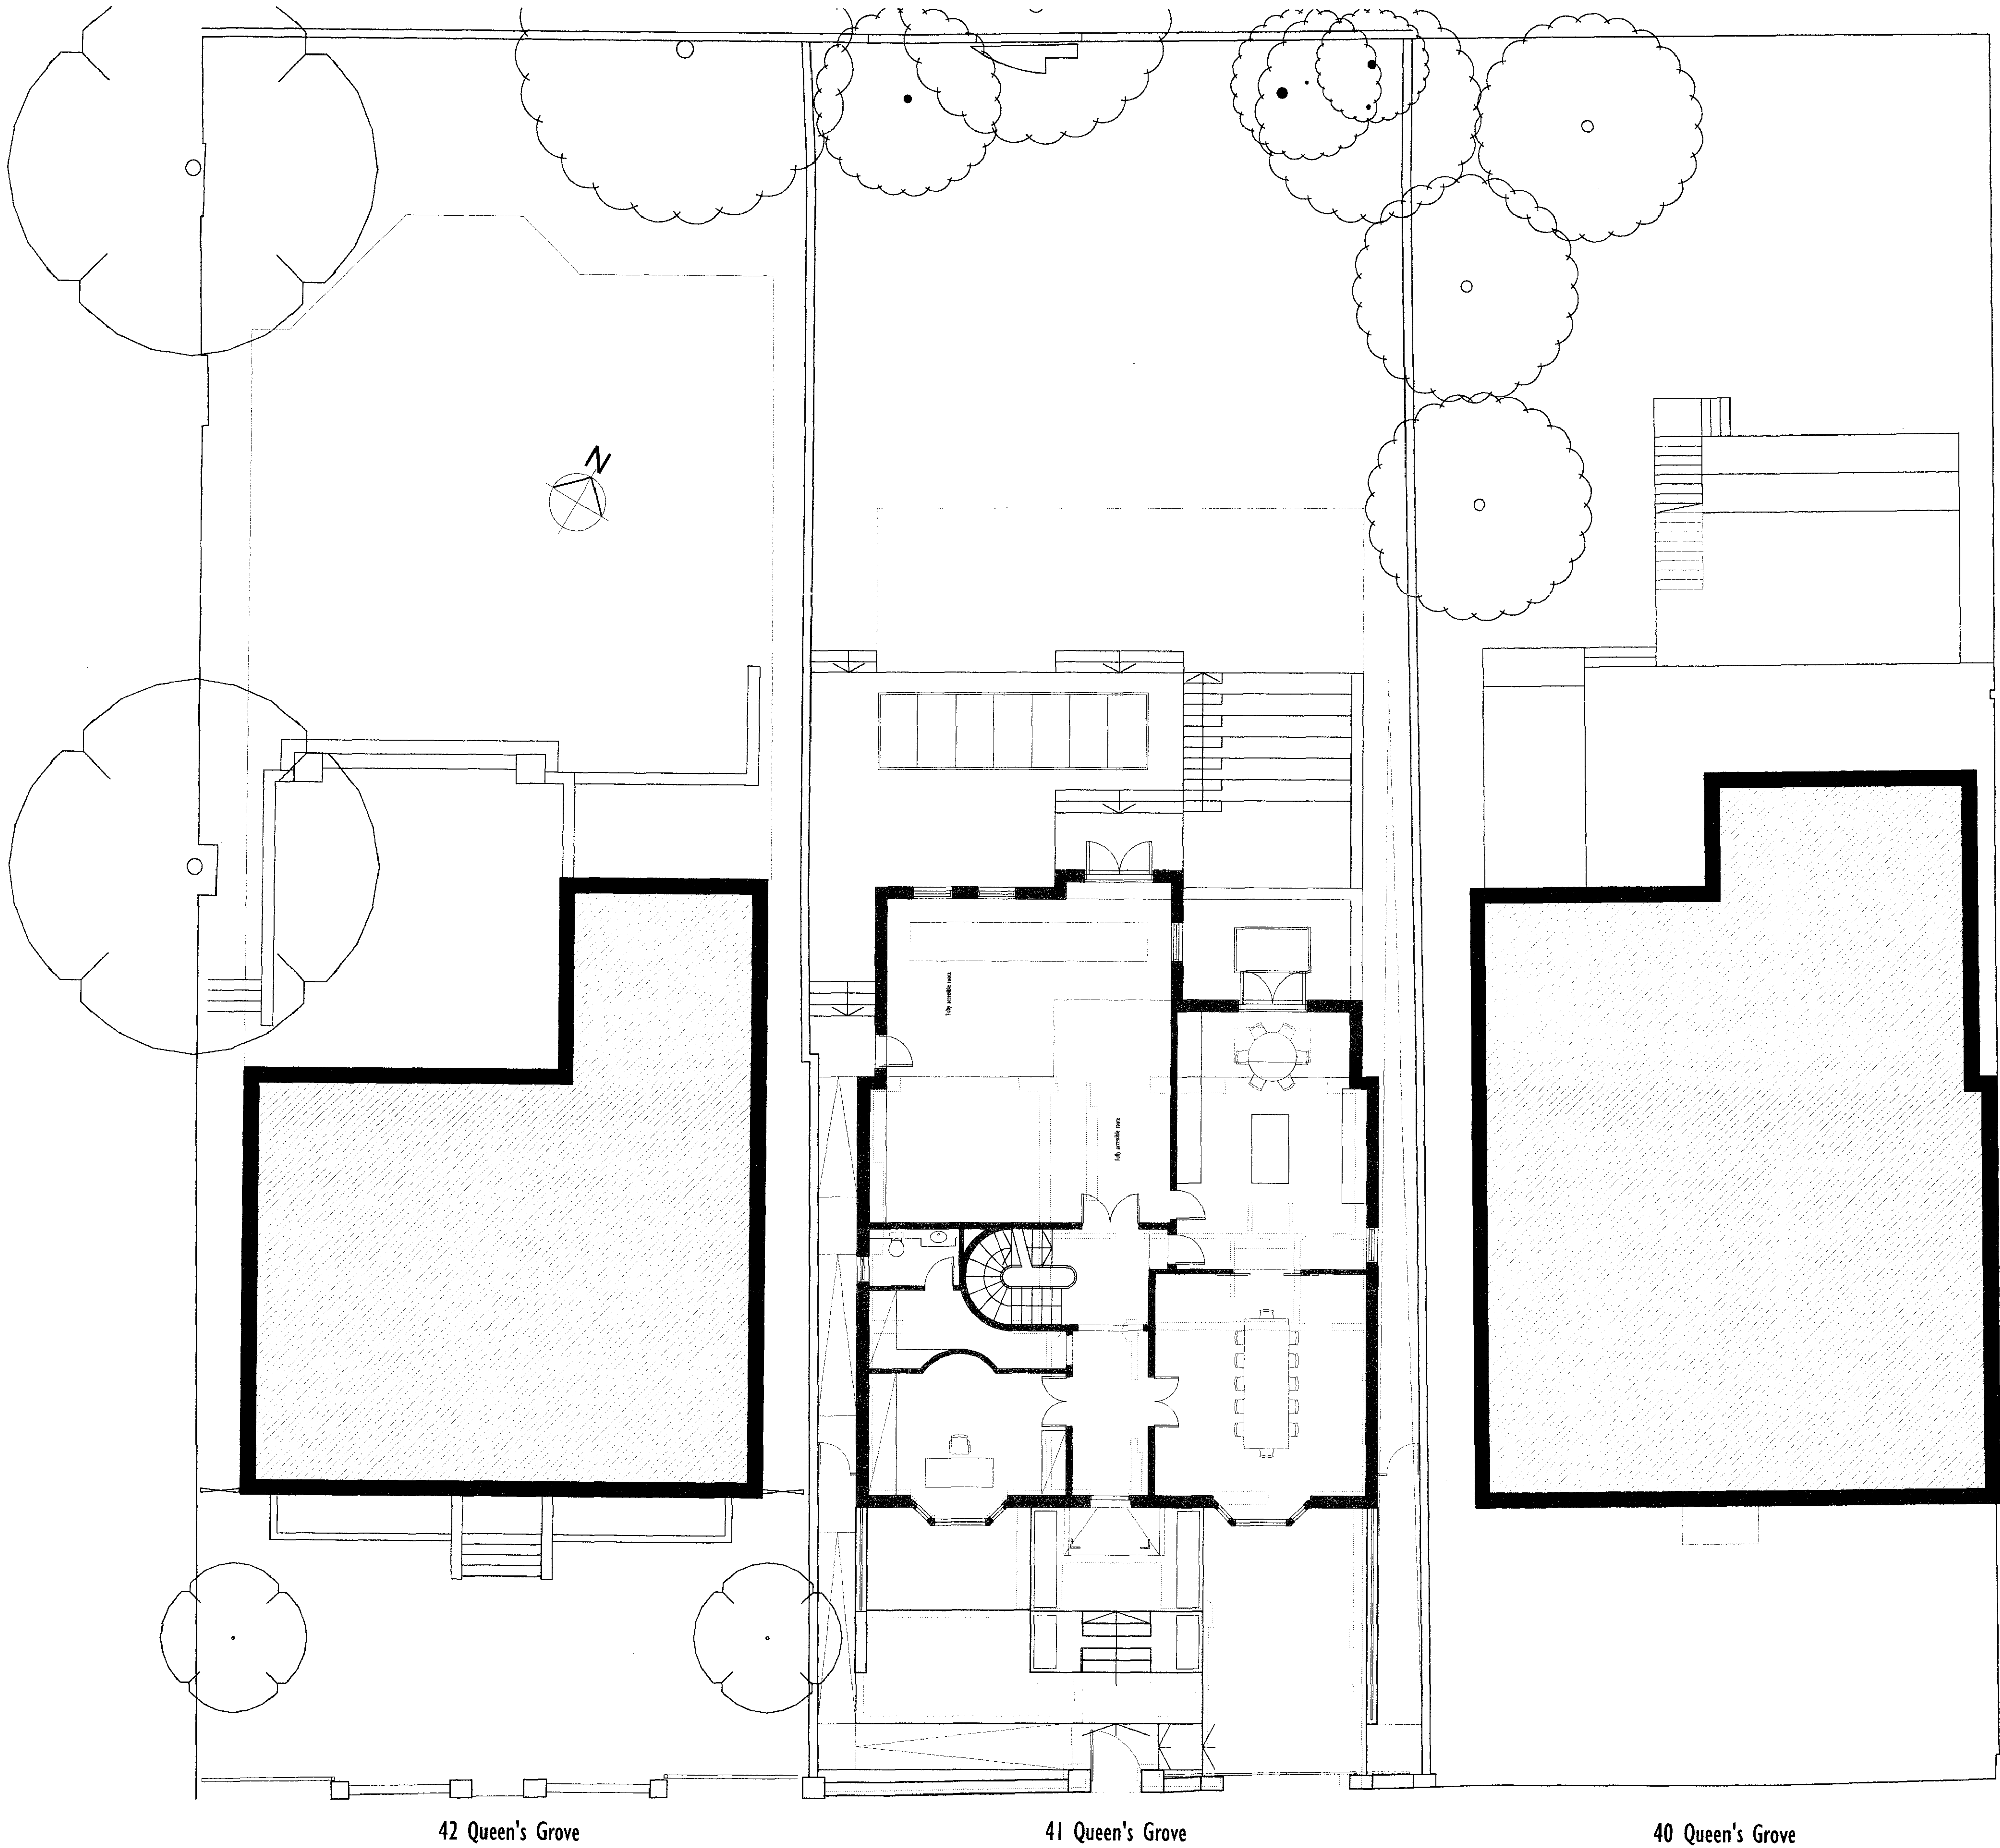

APPROVED SITE PLAN

SCALE: 1:100 @A1

W O L F F
ARCHITECTS

16 lambton place
notting hill
london w11 2sh
tel 02072293125
fax 02072293257
info@wolffarchitects.co.uk

NOTES

This drawing is protected under Copyright and at no time should any portion of this drawing be reproduced or copied without the permission of the Architect. (Design Copyright Act 1988)

This drawings must not be used for purposes other than that for which it is provided. It is supplied without liability for any errors or omissions.

Do not scale from this drawing, all dimensions to be checked on site. All drawings subject to Statutory Authority Approval.

NO.	REV.	DATE:
0	First Issue	18.11.08
A	Revised to 'Approved' status following Camden Planning request	14.01.09

NO.	REV.	DATE:

status: PLANNING	date:	18.11.08	scale:	1:100 @A1	dwg no:	0601-PL-125	rev no:	A
	project:	41 Queen's Grove, St Johns Wood London, NW8 6HH			drawing title:	Approved plans: Site Layout		