


40 Queens Grove drawings as approved and proposed based on planning permission "granted subject to conditions and a Section 104 legal agreement" on 07.08.08.
Reference: 2008/0679/P

40 Queens Grove rear extension also indicated as per planning permission granted on 26.08.05
Reference: 2005/2482/P

41 Queens Grove drawings as approved based on planning permission granted on 22.11.07
Reference: 2007/3397/P

42 Queens Grove drawings as existing based on planning permission granted on 30.05.07
Reference: 2007/1850/P

- Existing Structure
- Proposed Blockwork
- Proposed Demolitions
- Adjoining Buildings

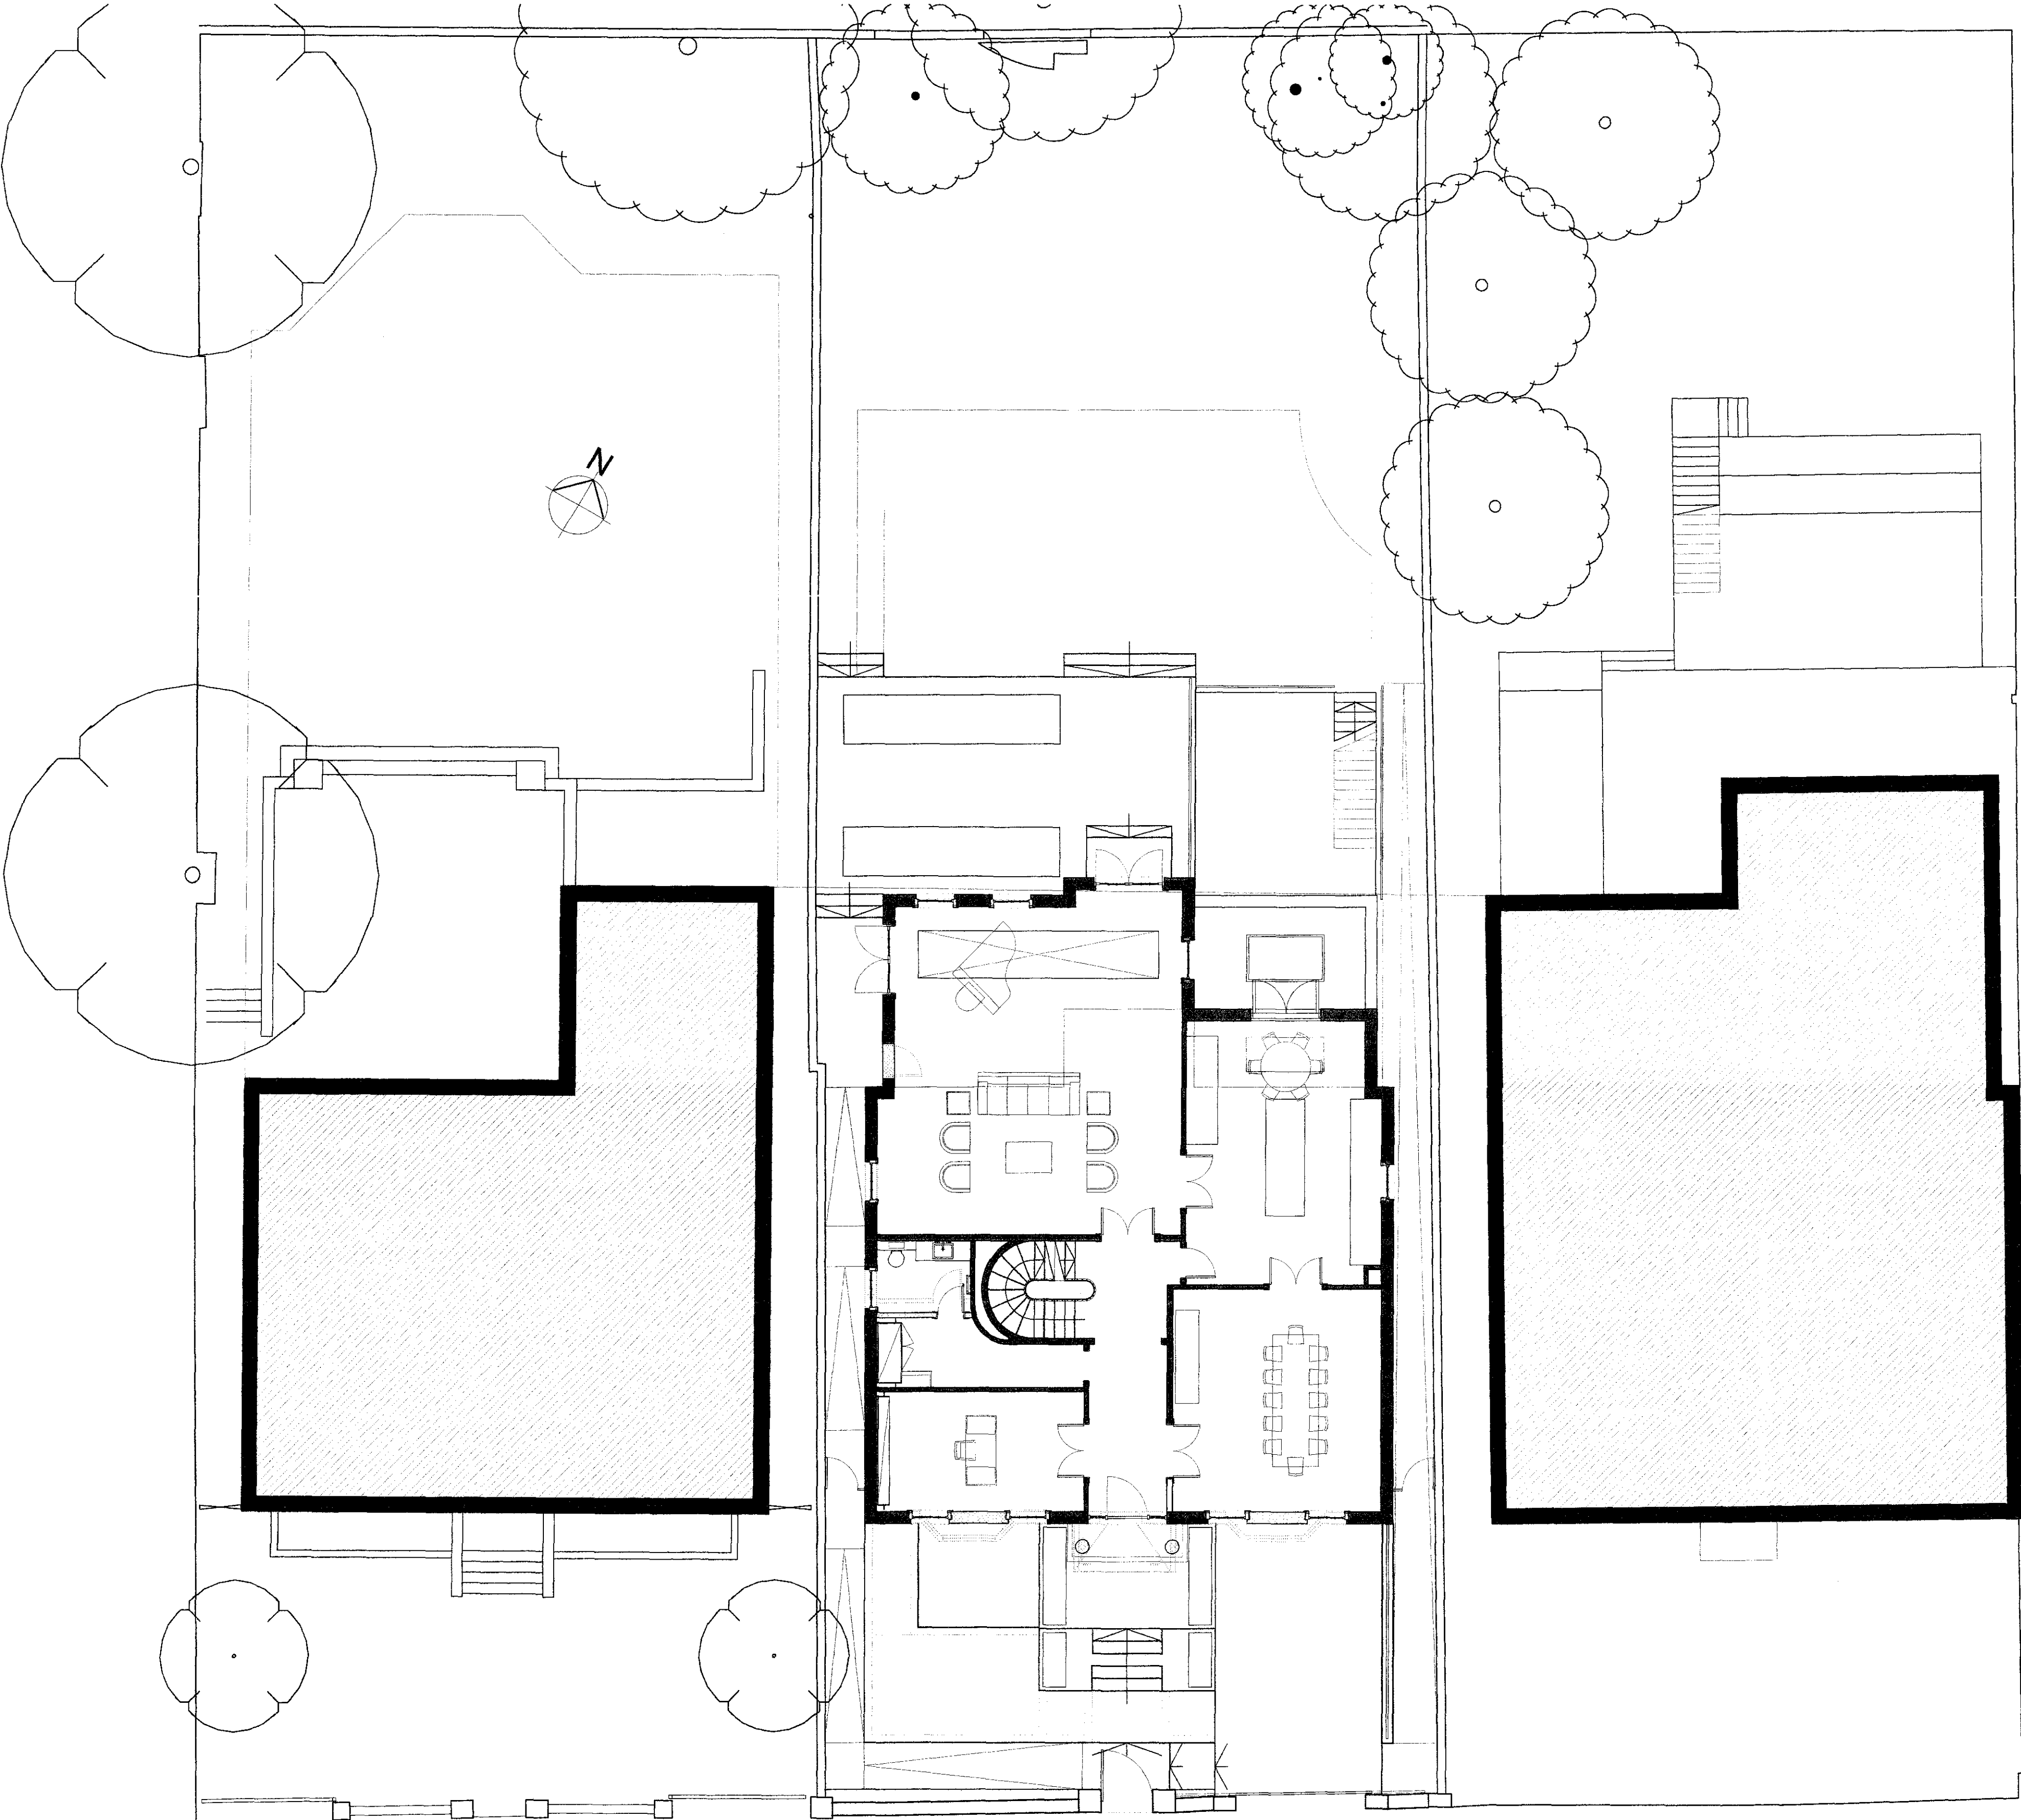

42 Queen's Grove

41 Queen's Grove

40 Queen's Grove

PROPOSED SITE PLAN

SCALE: 1:100 @A1

W O L F F
ARCHITECTS

16 lambton place
notting hill
london w11 2sh
tel 020 722 93125
fax 020 722 93257
info@wolffarchitects.co.uk

NOTES:
This drawing is protected under Copyright and at no time should any portion of this drawing be reproduced or copied without the permission of the Architect. (Design Copyright Act 1988)
This drawings must not be used for purposes other than that for which it is provided. It is supplied without liability for any errors or omissions.
Do not scale from this drawing, all dimensions to be checked on site. All drawings subject to Statutory Authority Approval.

no:	rev:
0	First Issue
A	Draft issue for comment
B	Planning resubmission

date:
18.11.08
17.03.09
05.05.09

no:	rev:
-----	------

date:

status:
PLANNING

project:

41 Queen's Grove, St Johns Wood
London, NW8 6HH

date:

18.11.08

scale:

1:100 @A1

dwg no:	drawing title:
---------	----------------

Proposed Plans:
Site Layout

0601-PL-175

rev no:

B