



REAR ELEVATION AS EXISTING



G C K A R C H I T E C T S L I M I T E D

Project : 6 FROGNAL LONDON NW3

Project No :

Dwg

Rev

Title : REAR GARDEN FLAT REAR ELEVATION AS EXISTING

Type Elem No.


6 FIELD WAY
CAMBRIDGE
CB1 8RW

TEL 01223 411631
MOBILE 07860 650239
FAX 01223 512078

Scale 1: 50@A1

Date MARCH 2009

L(PL)6FROG/02 A

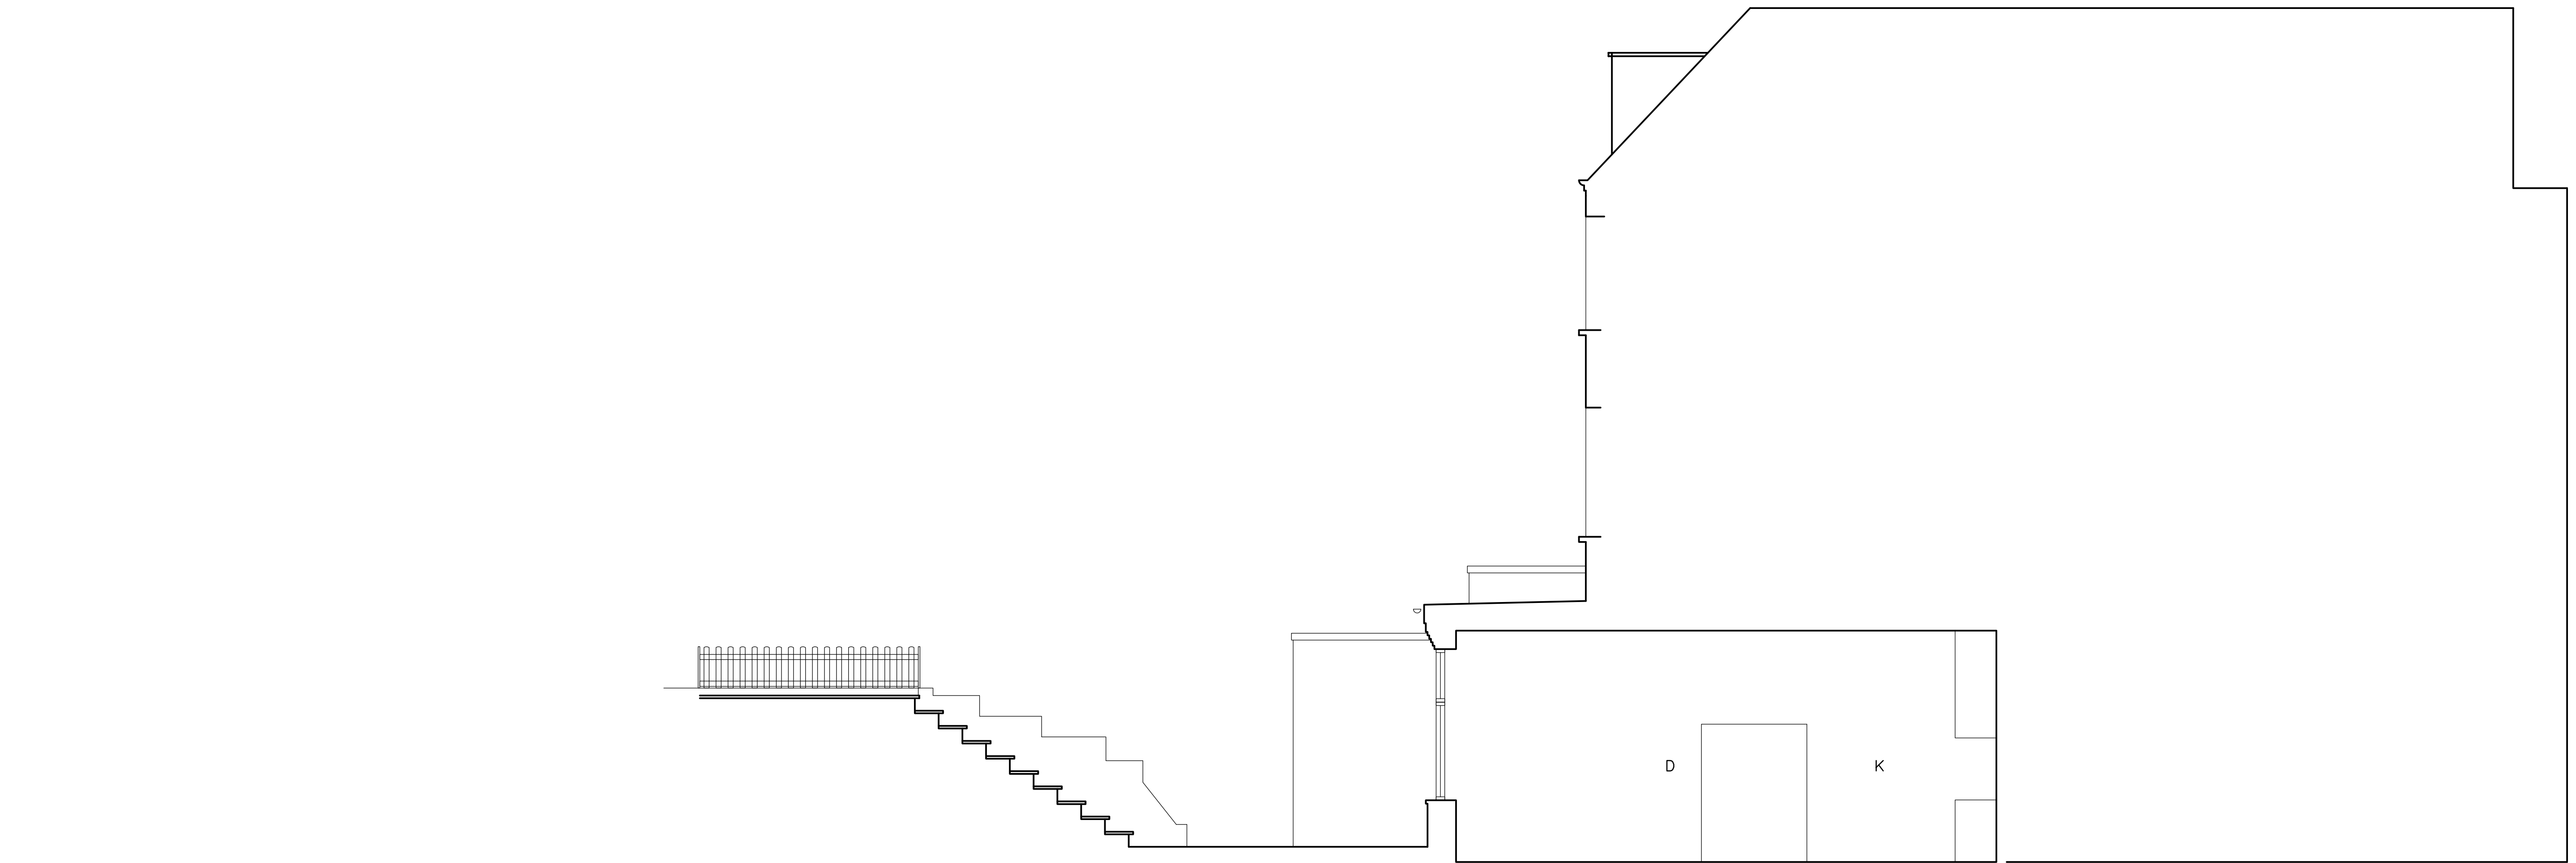

CROSS SECTION A-A AS EXISTING




6 FIELD WAY
CAMBRIDGE
CB18RW
TEL 01223 411631
MOBILE 07860 650239
FAX 01223 512078


G C K A R C H I T E C T S L I M I T E D

Project :	6 FROGNAL LONDON NW3	Project No :	
Dwg		Rev	
Title :	REAR GARDEN FLAT CROSS SECTION A-A AS EXISTING	Type Elem No.	


Scale	1:50@A1	Date	MARCH 2009	L(PL)6FROG/03 A
-------	---------	------	------------	-----------------

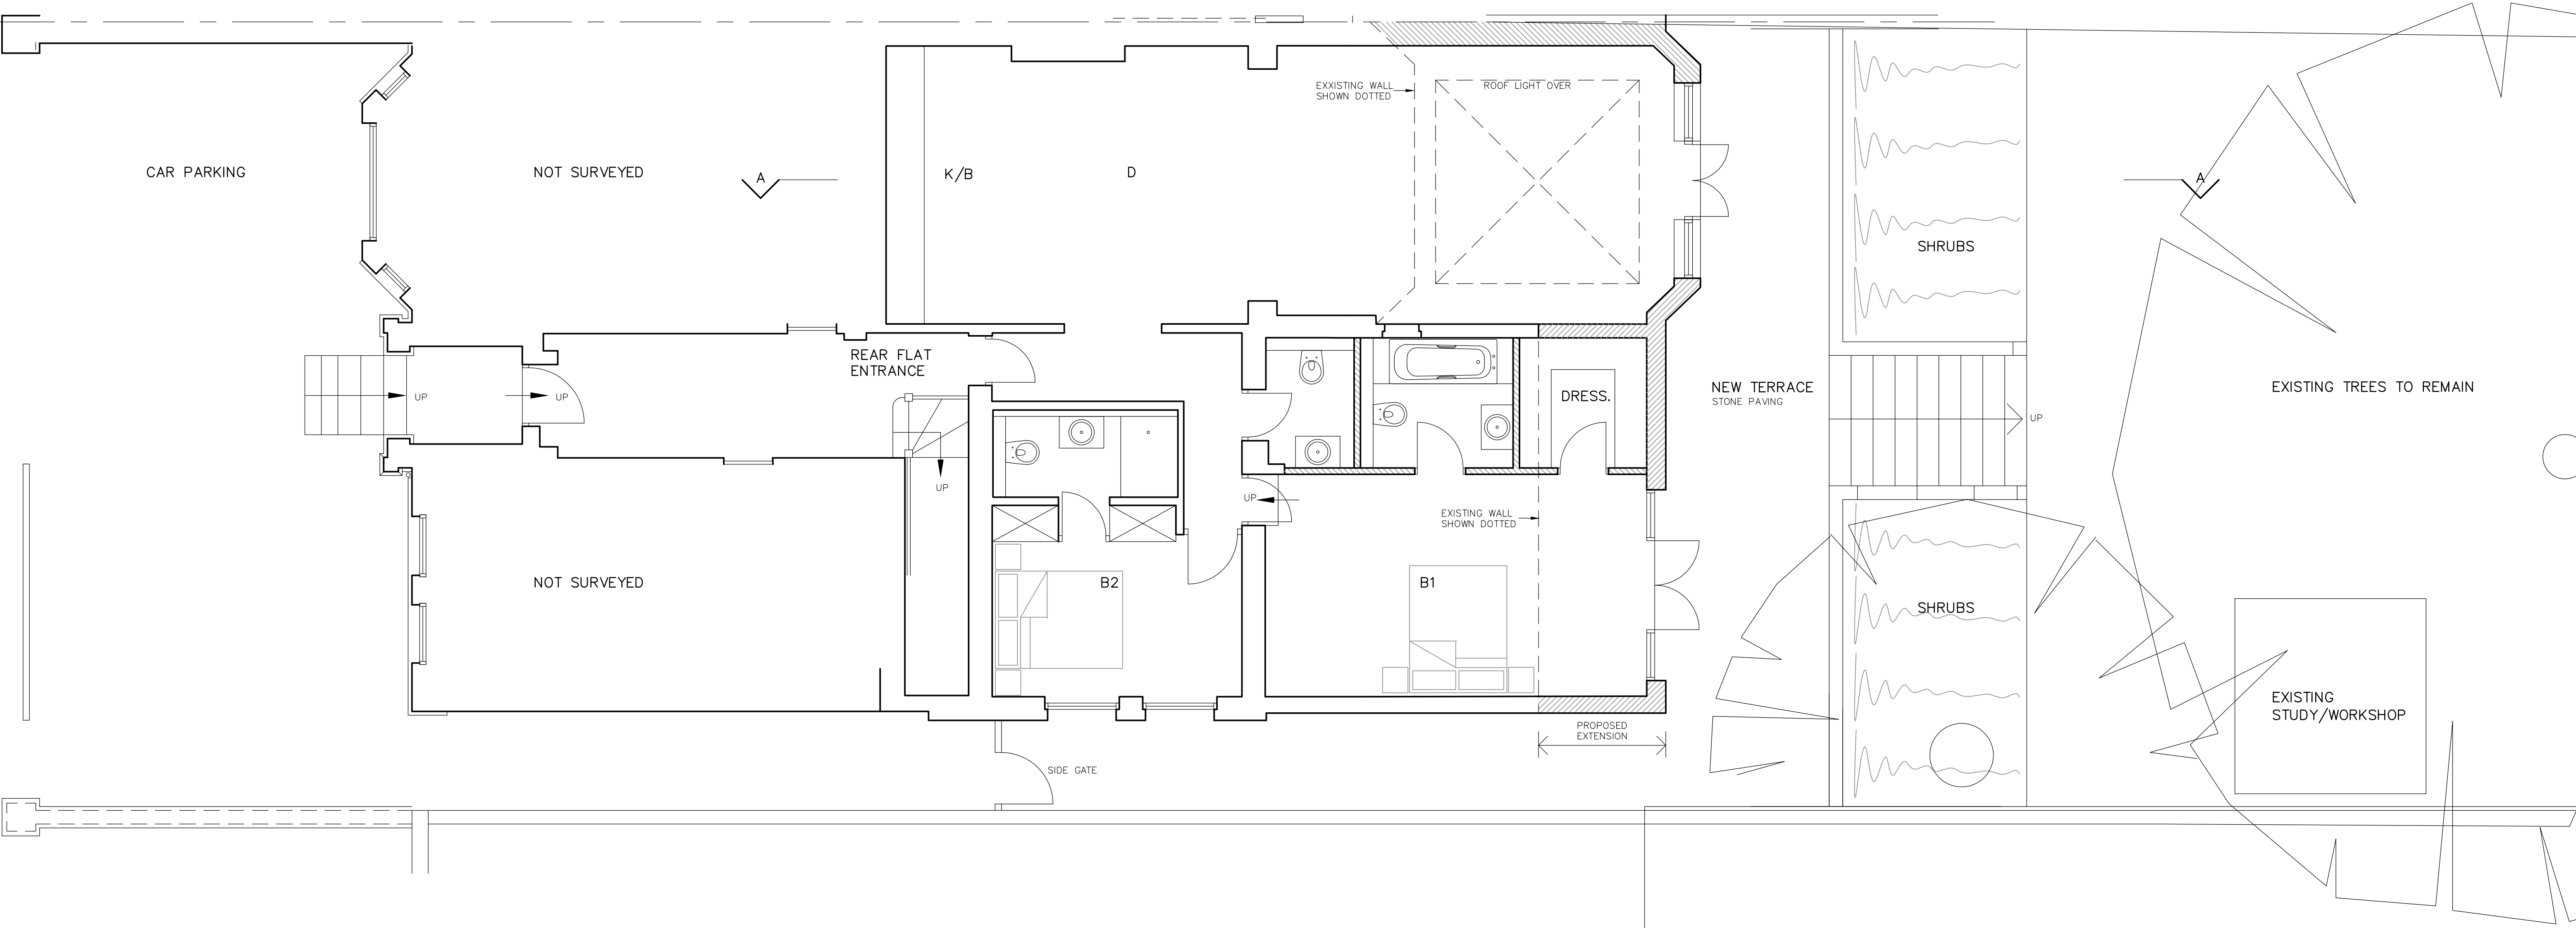

GROUND FLOOR PLAN AS PROPOSED

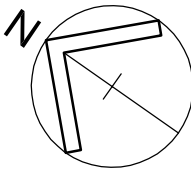

- PROPOSED MATERIALS**
- NEW ROOF TO BE ASPHALT WITH CONCRETE PAING SLAB FINISH
 - NEW CAVITY WALLS EXTERIOR BRICKWORK TO MATCH EXISTING
 - NEW FRENCH DOORS/WINDOWS TO BE PAINTED SOFTWOOD/DOUBLE GLAZED.
 - NEW TERRACE AND EXTERIOR STEPS TO HAVE RECONSTITUTED STONE SLABS.
 - NEW BRICK RETAINING WALLS TO GARDEN TO MATCH EXISTING BRICKWORK

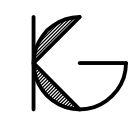

**6 FIELD WAY
CAMBRIDGE
CB1 8RW**

TEL 01223 411631
MOBILE 07860 650239
FAX 01223 512078

G C K A R C H I T E C T S L I M I T E D

Project: 6 FROGNAL LONDON NW3 Project No: Dwg Rev

Title: REAR GARDEN FLAT GROUND FLOOR PLAN AS PROPOSED Type Elem No.

Scale: 1: 50@A1 Date MARCH 2009 L(PL)6FROG/04 A



REAR ELEVATION AS PROPOSED

- PROPOSED MATERIALS
- NEW ROOF TO BE ASPHALT WITH CONCRETE PAING SLAB FINISH
 - NEW CAVITY WALLS EXTERIOR BRICKWORK TO MATCH EXISTING
 - NEW FRENCH DOORS/WINDOWS TO BE PAINTED SOFTWOOD/DOUBLE GLAZED.
 - NEW TERRACE AND EXTERIOR STEPS TO HAVE RECONSTITUTED STONE SLABS.
 - NEW BRICK RETAINING WALLS TO GARDEN TO MATCH EXISTING BRICKWORK



G C K A R C H I T E C T S L I M I T E D

Project : 6 FROGNAL LONDON NW3

Project No :

Dwg Rev

Title : REAR GARDEN FLAT REAR ELEVATION AS PROPOSED

Type Elem No.


6 FIELD WAY
CAMBRIDGE
CB1 8RW

TEL 01223 411631
MOBILE 07860 650239
FAX 01223 512078

Scale 1: 50@A1

Date MARCH 2009

L(PL)6FROG/05 A

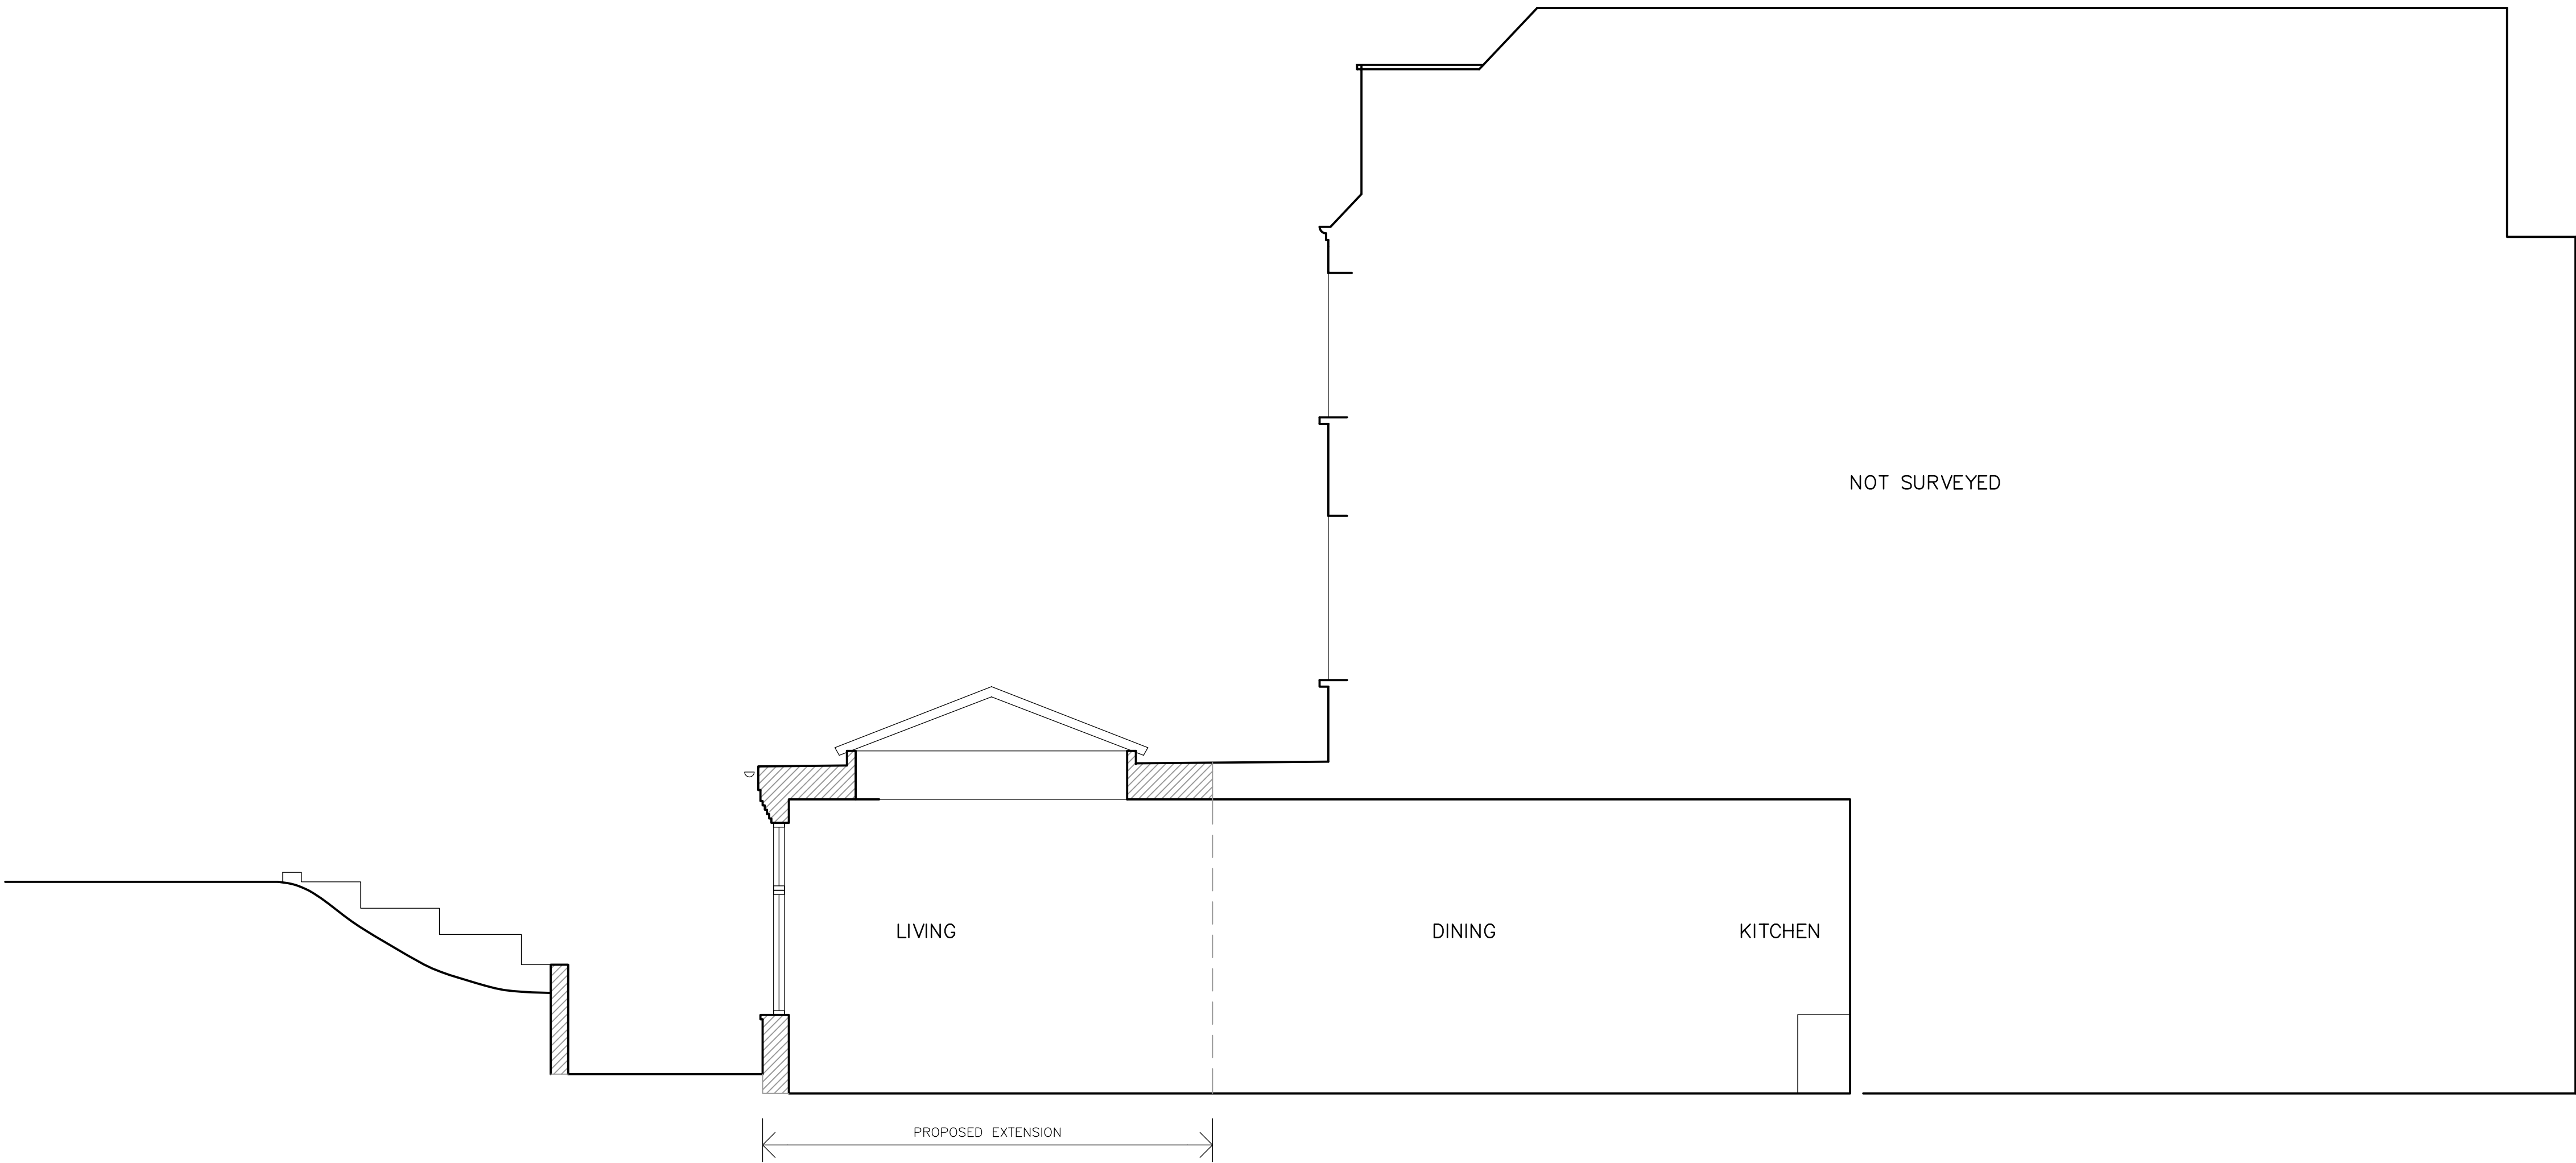

- PROPOSED MATERIALS
- NEW ROOF TO BE ASPHALT WITH CONCRETE PAING SLAB FINISH
 - NEW CAVITY WALLS EXTERIOR BRICKWORK TO MATCH EXISTING
 - NEW FRENCH DOORS/WINDOWS TO BE PAINTED SOFTWOOD/DOUBLE GLAZED.
 - NEW TERRACE AND EXTERIOR STEPS TO HAVE RECONSTITUTED STONE SLABS.
 - NEW BRICK RETAINING WALLS TO GARDEN TO MATCH EXISTING BRICKWORK

CROSS SECTION A-A AS PROPOSED




G C K A R C H I T E C T S L I M I T E D


6 FIELD WAY
CAMBRIDGE
CB1 8RW
TEL 01223 411631
MOBILE 07860 650239
FAX 01223 512078

Project: 6 FROGNAL LONDON NW3		Project No:	
Title: REAR GARDEN FLAT CROSS SECTION AS PROPOSED		Dwg	Rev
Scale: 1: 50@A1		Type Elem No.	

Date MARCH 2009 L(PL)6FROG/06 A

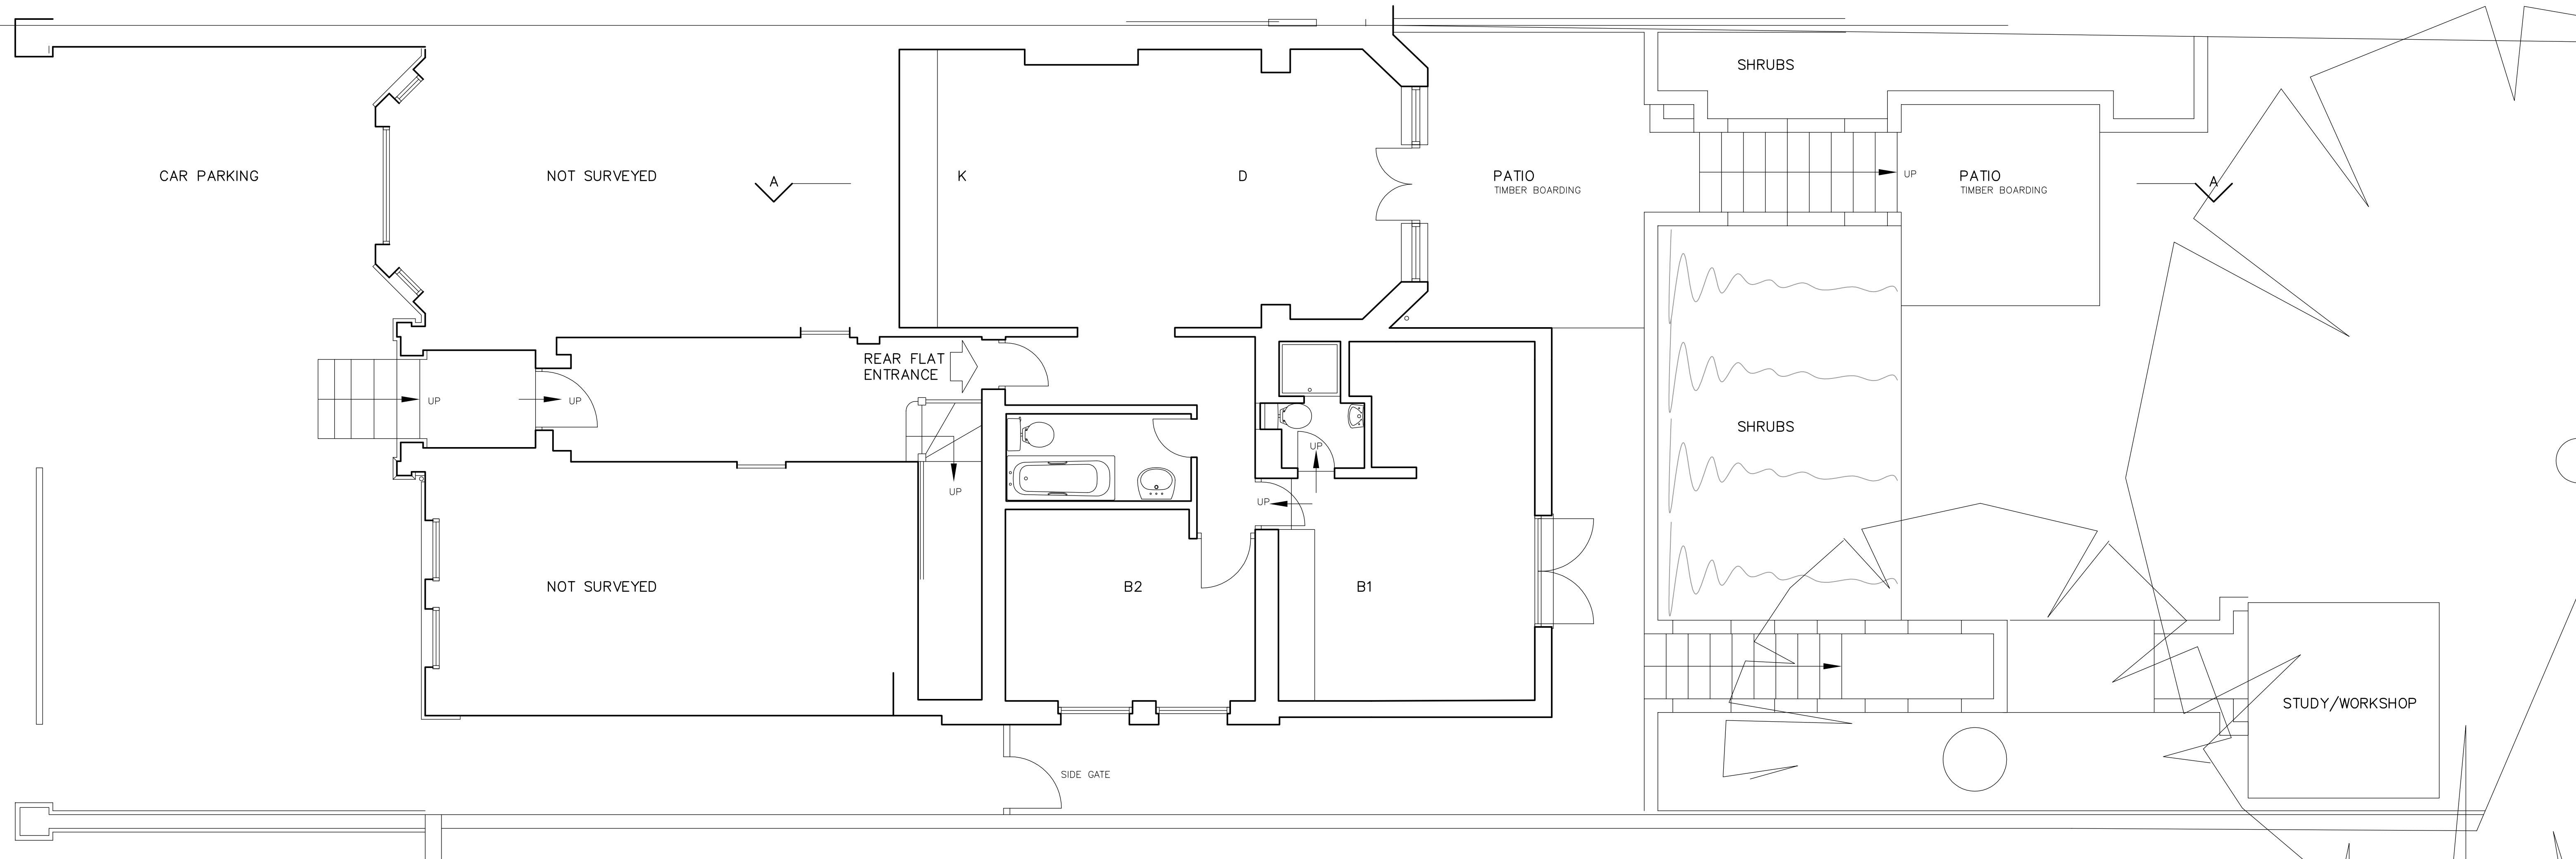

GROUND FLOOR PLAN AS EXISTING

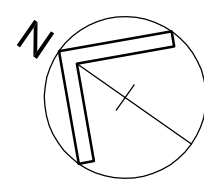

LOCATION PLAN 1:1250@A1



6 FIELD WAY
CAMBRIDGE
CB1 8RW
TEL 01223 411631
MOBILE 07860 650239
FAX 01223 512078

G C K A R C H I T E C T S L I M I T E D

Project: 6 FROGNAL LONDON NW3 Project No: Dwg Rev

Title: REAR GARDEN FLAT GROUND FLOOR PLAN AS EXISTING Type Elem No.

Scale: 1: 50@A1 Date MARCH 2009 L(PL)6FROG/01 A