




EXTERNAL ELEVATION SHOWING CAR PARK AND REFUSE STORE

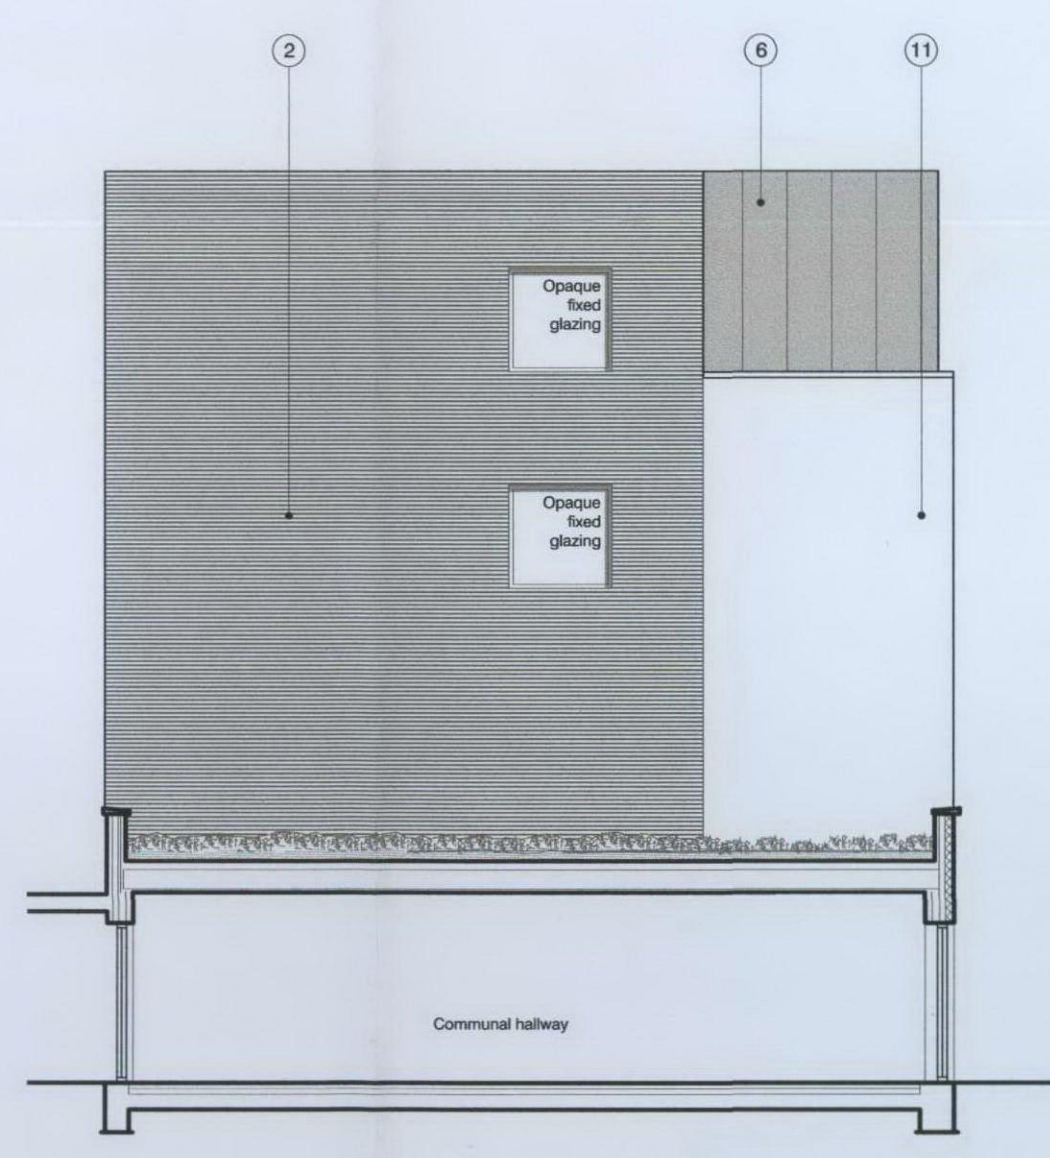

BLOCK A EAST ELEVATION

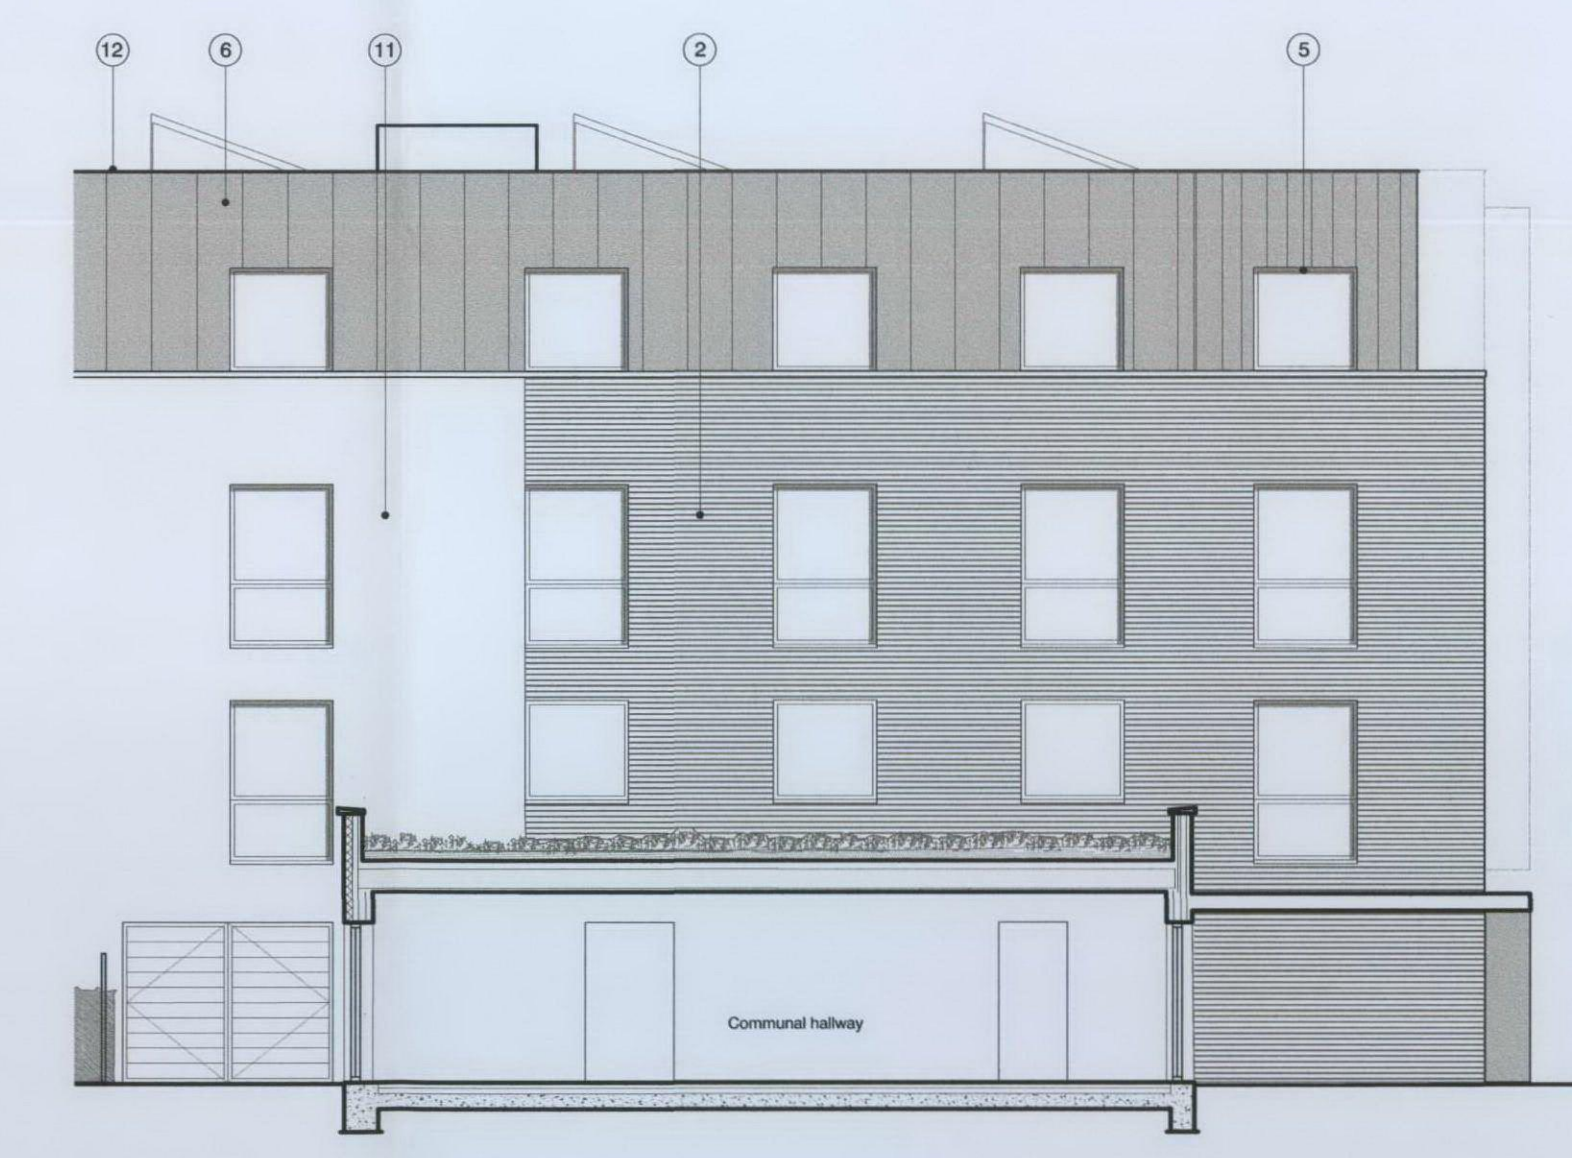

BLOCK B WEST PART- ELEVATION THROUGH BLOCK A/B 'GAP'

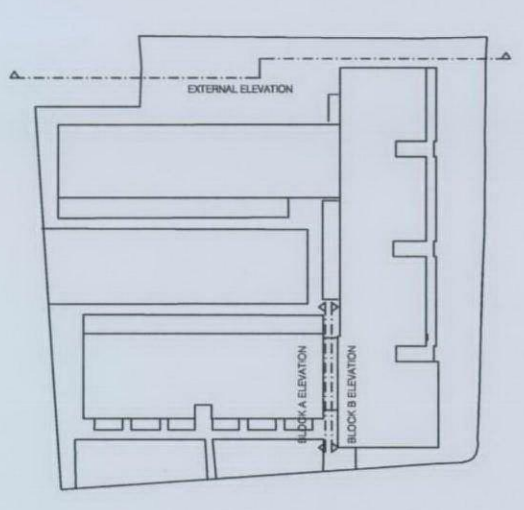

KEY TO MATERIALS

| | |
|--|---|
| 1. STRETCHER BONDED FACING BRICKWORK | 13. OPAQUE GLASS PANEL, BY VELFAC OR SIMILAR |
| 2. STRETCHER BOND FACING BRICKWORK WITH ALTERNATING COURSES IN DARKER MULTI TYPE BRICK | 14. TRANSLUCENT TOUGHENED GLASS BALUSTRADE |
| 3. RECESSED BRICK BAND BELOW METAL COPING | 15. TIMBER DOOR |
| 4. RECESSED BRICK PANEL | 16. LOUVERED TIMBER BIN STORE DOOR |
| 5. VELFAC COMPOSITE WINDOWS OR SIMILAR | 17. TIMBER SCREEN WITH GATE TO CYCLE STORE |
| 6. METAL CLADDING | 18. GLAZED PATIO DOORS |
| 7. CANTILEVERED ORIEL WINDOW WITH COPPER CLADDING | 19. METAL GATE |
| 8. METAL CLAD TOP STOREY RECESSED 1.7M | 20. GLAZING SCREEN TO STAIRWELL |
| 9. CLEAR TOUGHENED GLASS BALUSTRADE | 21. GLAZED SCREEN TO RECESSES |
| 10. METAL CANOPY | 22. OPAQUE GLASS PANELS AT TOP AND BOTTOM OF EACH STOREY, AS VELFAC 'SHADOW BOX' DETAIL |
| 11. COLOURED RENDER | 23. OPAQUE GLAZING TO BATHROOMS |
| 12. FLAT ROOF BEHIND PARAPET | |

NOTE: GREEN ROOF SOLAR PANELS POSITION TO BE CONFIRMED

NOTES

- This drawing is copyright of PTE Architects
- Use figured dimensions only. Do not scale

| rev. | date | dim | aud |
|------|------|-----|-----|
| | | | |

drawing status: **PLANNING**

Dispecker Wharf
38 Graham Street
London N1 6JZ
T: 020 7336 7777
F: 020 7336 0770
Website: www.ptea.co.uk
E-mail: name.surname@ptea.co.uk

PTEa
POLLARD THOMAS EDWARDS architects

| | | | | | | | | | |
|-----------|---|---------|--------|---------|----------|-------|----------|------|--------|
| project | WAITES HOUSES (PRIORY ROAD) | drawn | JG | audited | AB | scale | 1:100@A1 | date | JUN 09 |
| dig title | EXTERNAL ELEVATION AND SECTION THROUGH COMMUNAL HALLWAY | job no. | 07-029 | dig no. | PL(00)17 | rev | | | |

FILE: XREF: