





- |    |  |
|----|--|
| 17 | AREA FOR NEW EXTERNAL CONDENSER UNITS            |
| 18 | NEW EXTERNAL CONDENSER UNITS TO REPLACE EXISTING |
| 19 | NEW BALUSTRADE TO PROTECT ROOF AREA              |
| 20 | NEW BOUND GRAVEL FLOOR FINISH                    |
| 21 | EXISTING GATES PAINTED                           |
| 22 | NEW WINDOW/DOOR OPENING                          |
| 23 | NEW ROOFLIGHT                                    |
| 24 | NEW RAMP TO RECYCLE STORE                        |
| 25 | EXISTING DRAINAGE RUN                            |
| 26 | NEW METAL ESCAPE STAIR                           |
| 27 | SOLID ACOUSTIC SCREEN TO AC PLANT                |

## notes

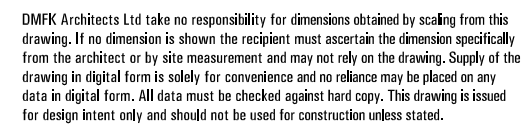

add: the old library 119 cholmley gardens london nw6 1aa t 020 7435 1144 f 020 7435 0884 mail info@dmfuk.co.uk				
project		drawing title		
102 St Pancras Way, London, NW1 0RD		PROPOSED FIRST FLOOR PLAN		
client	scale at A1	scale at A3	drawn	date
Optomen	1.50	1.100	TD	JAN 09
	project no.	drawing no.	revision	
	1599	A101	A	

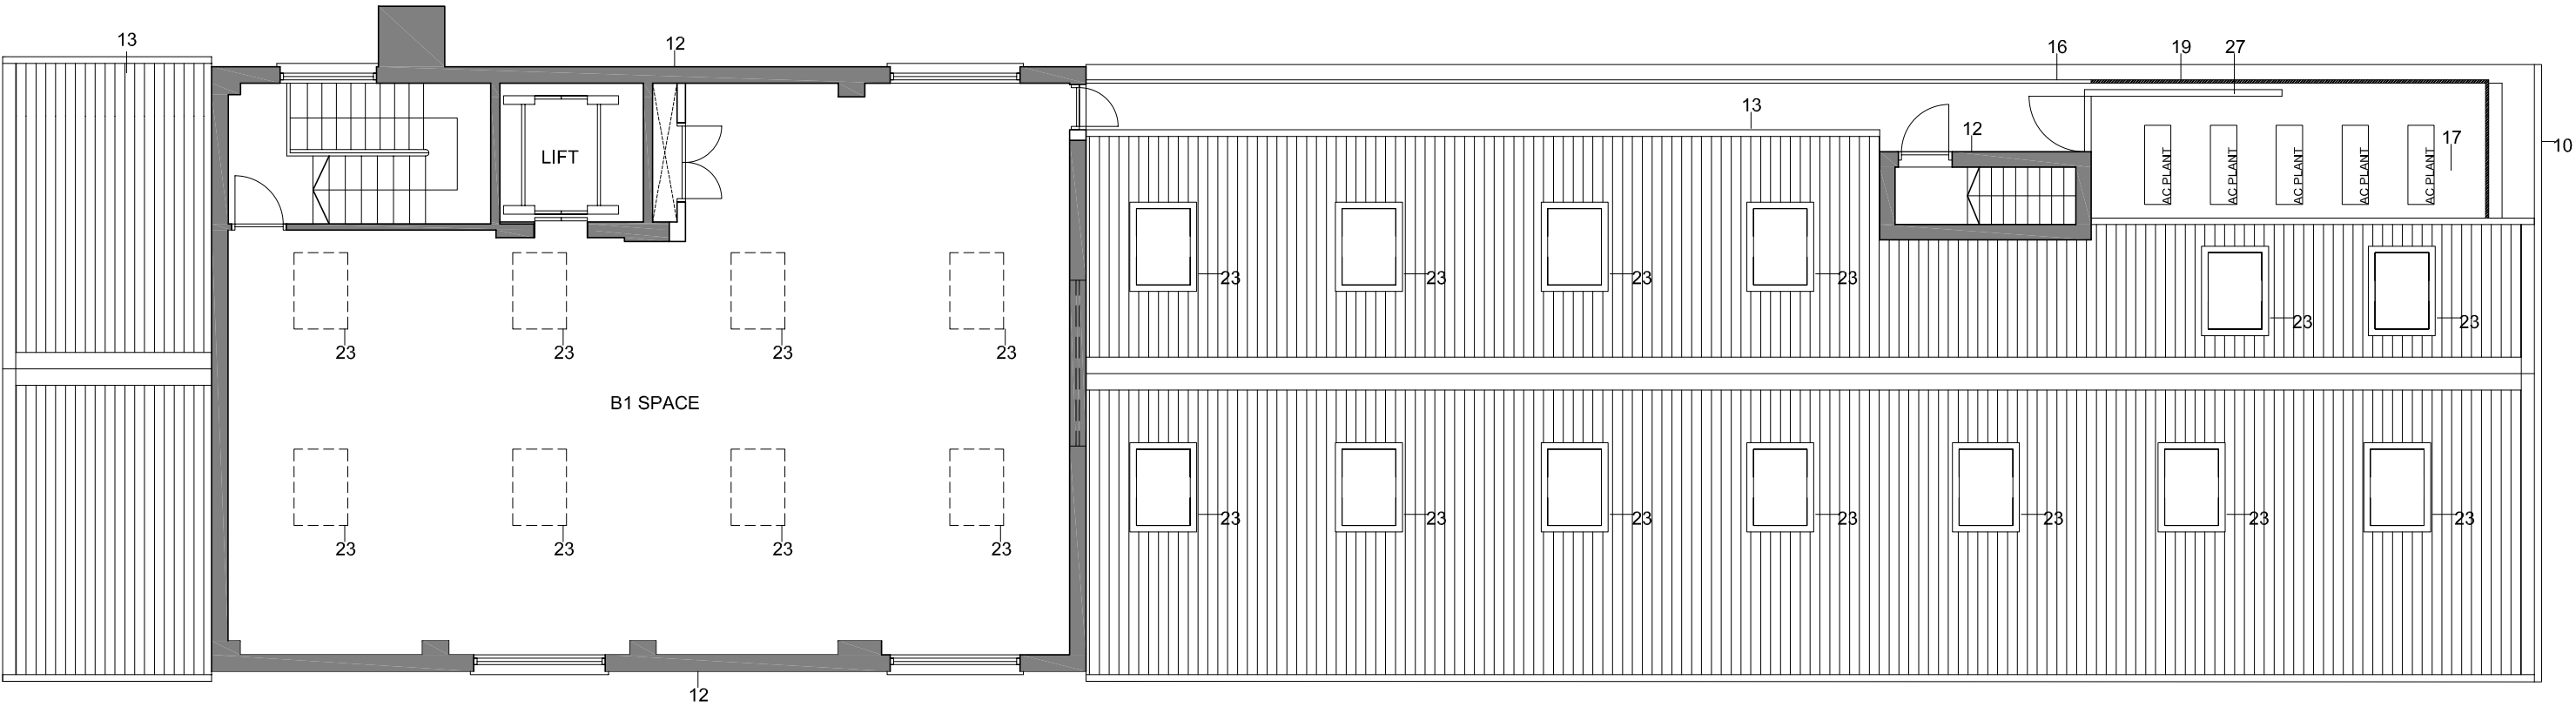

- 1

ST PANCRAS WAY ENTRANCE
- 2

ROCHESTER PLACE ENTRANCE
- 3

NEW BIKE PARKING AREA
- 4

NEW PAINTED TIMBER SECURITY PANELS
- 5

SITE BOUNDARY WALL
- 6

NEW ROLLER SHUTTER
- 7

EXISTING A/C CONDENSER UNIT REMOVED
- 8

NEW STEPPED APPROACH WITH METAL HANDRAIL
- 9

NEW TIMBER CLAD BINSTORE
- 10

NEW METAL COPING
- 11

NEW INSULATED RENDER TO EXISTING ELEVATION
- 12

EXISTING BRICK WALL PAINTED
- 13

NEW METAL PROFILE ROOF COVERINGS
- 14

SECTION OF EXISTING ROOF AND EXTERNAL WALL REMOVED
- 15

EXISTING WINDOW OPENING ENLARGED
- 16

EXISTING BALUSTRADE
- 17

AREA FOR NEW EXTERNAL CONDENSER UNITS
- 18

NEW EXTERNAL CONDENSER UNITS TO REPLACE EXISTING
- 19

NEW BALUSTRADE TO PROTECT ROOF AREA
- 20

NEW BOUND GRAVEL FLOOR FINISH
- 21

EXISTING GATES PAINTED
- 22

NEW WINDOW/DOOR OPENING
- 23


NEW ROOFLIGHT
- 24

NEW RAMP TO RECYCLE STORE
- 25

EXISTING DRAINAGE RUN
- 26

NEW METAL ESCAPE STAIR
- 27

SOLID ACOUSTIC SCREEN TO AC PLANT

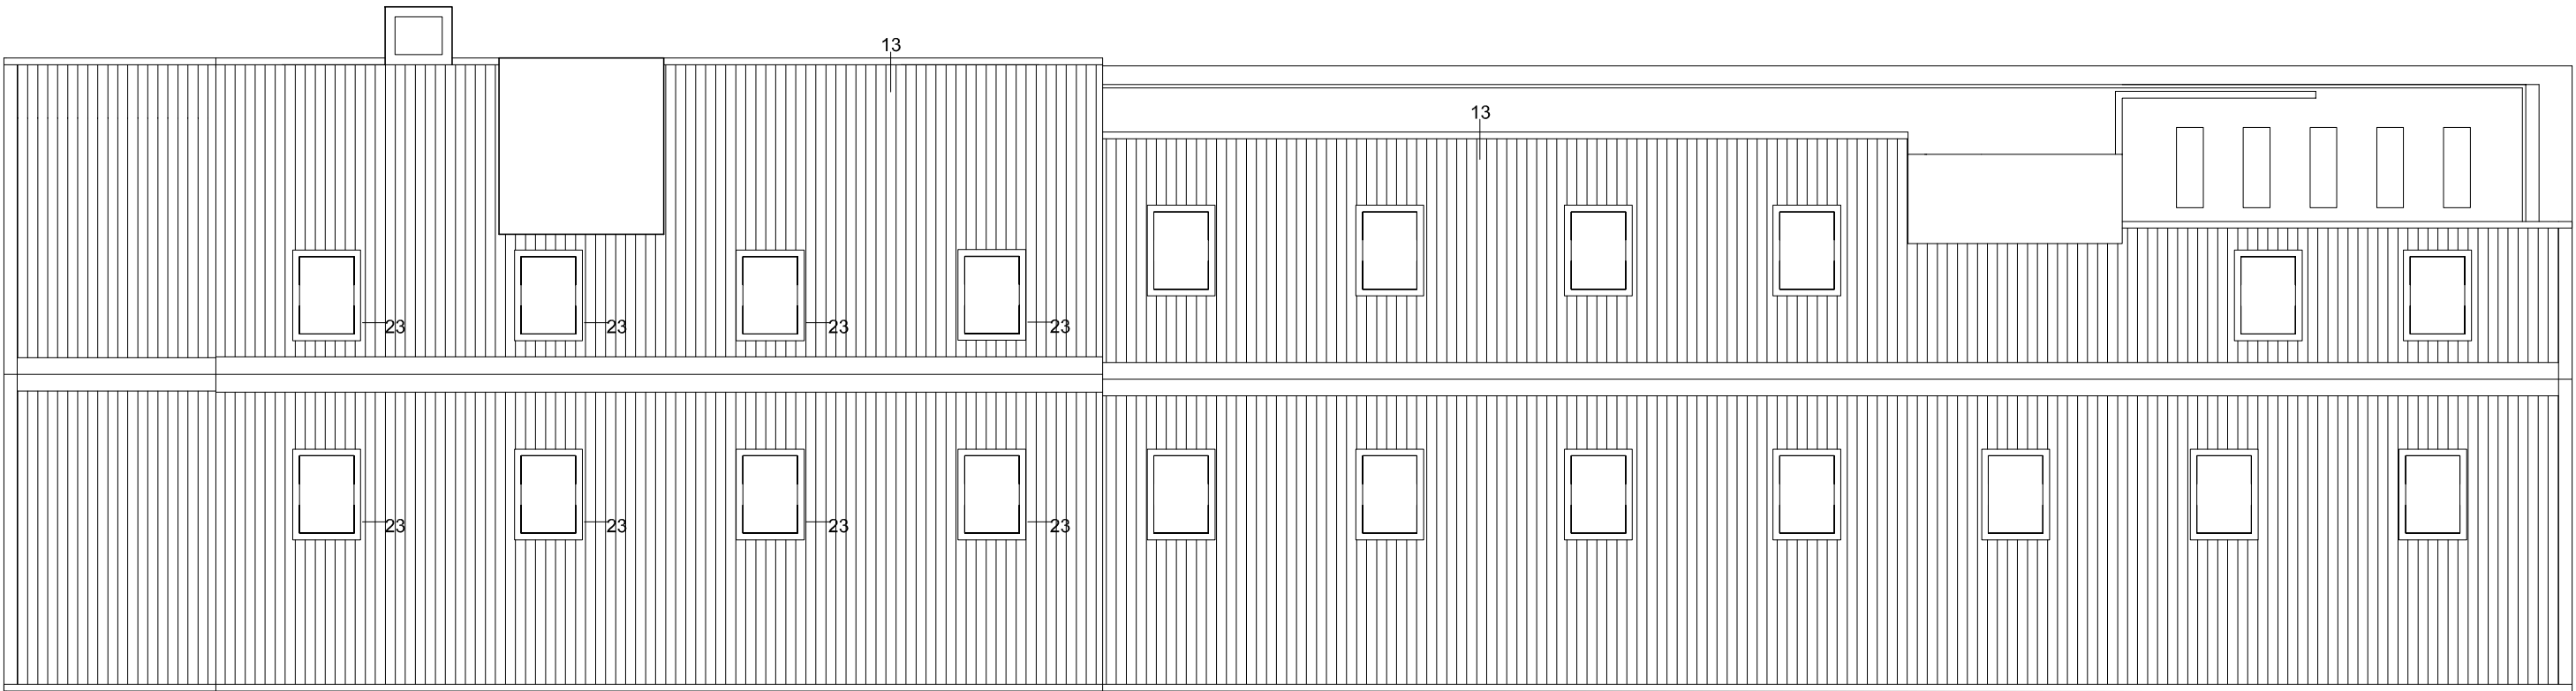

- 1

ST PANCRAS WAY ENTRANCE
- 2

ROCHESTER PLACE ENTRANCE
- 3

NEW BIKE PARKING AREA
- 4

NEW PAINTED TIMBER SECURITY PANELS
- 5

SITE BOUNDARY WALL
- 6

NEW ROLLER SHUTTER
- 7

EXISTING A/C CONDENSER UNIT REMOVED
- 8

NEW STEPPED APPROACH WITH METAL HANDRAIL
- 9

NEW TIMBER CLAD BINSTORE
- 10

NEW METAL COPING
- 11

NEW INSULATED RENDER TO EXISTING ELEVATION
- 12

EXISTING BRICK WALL PAINTED
- 13

NEW METAL PROFILE ROOF COVERINGS
- 14

SECTION OF EXISTING ROOF AND EXTERNAL WALL REMOVED
- 15

EXISTING WINDOW OPENING ENLARGED
- 16

EXISTING BALUSTRADE
- 17

AREA FOR NEW EXTERNAL CONDENSER UNITS
- 18

NEW EXTERNAL CONDENSER UNITS TO REPLACE EXISTING
- 19

NEW BALUSTRADE TO PROTECT ROOF AREA
- 20

NEW BOUND GRAVEL FLOOR FINISH
- 21

EXISTING GATES PAINTED
- 22

NEW WINDOW/DOOR OPENING
- 23

NEW ROOFLIGHT
- 24


NEW RAMP TO RECYCLE STORE
- 25

EXISTING DRAINAGE RUN
- 26

NEW METAL ESCAPE STAIR
- 27

SOLID ACOUSTIC SCREEN TO AC PLANT

- 1
- NEW INSULATED RENDER TO EXISTING ELEVATION
- 2
- NEW METAL FRAMED WINDOW
- 3
- NEW ENTRANCE DOOR
- 4
- NEW ANCILLARY DOOR
- 5
- NEW METAL COPING
- 6
- NEW STEPPED APPROACH
- 7
- NEW RAMP TO RECYCLE STORE
- 8
- NEW TIMBER CLAD BIN STORE
- 9
- NEW PAINTED TIMBER SECURITY PANELS
- 10
- NEW ROOF-LIGHT
- 11
- EXTERNAL AC PLANT
- 12
- EXISTING BRICK WALL PAINTED
- 13
- NEW WINDOW/DOOR OPENING
- 14
- NEW METAL PROFILE ROOF COVERINGS
- 15
- NEW PLASTIC GUTTERS AND DOWN PIPES
- 16
- EXISTING CILL DROPPED TO FORM LARGER WINDOW /DOOR OPENING
- 17
- NEW FELT ROOF COVERING TO EXISTING ROOFS
- 18
- SECTION OF EXISTING EXTERNAL WALL REMOVED
- 19
- NEW BALUSTRADE TO PROTECT ROOF AREA
- 20
- NEW UPVC WINDOW
- 21
- NEW METAL ESCAPE STAIR
- 22
- EXISTING GATES PAINTED
- 23
- SOLID ACOUSTIC PANELS TO AC PLANT

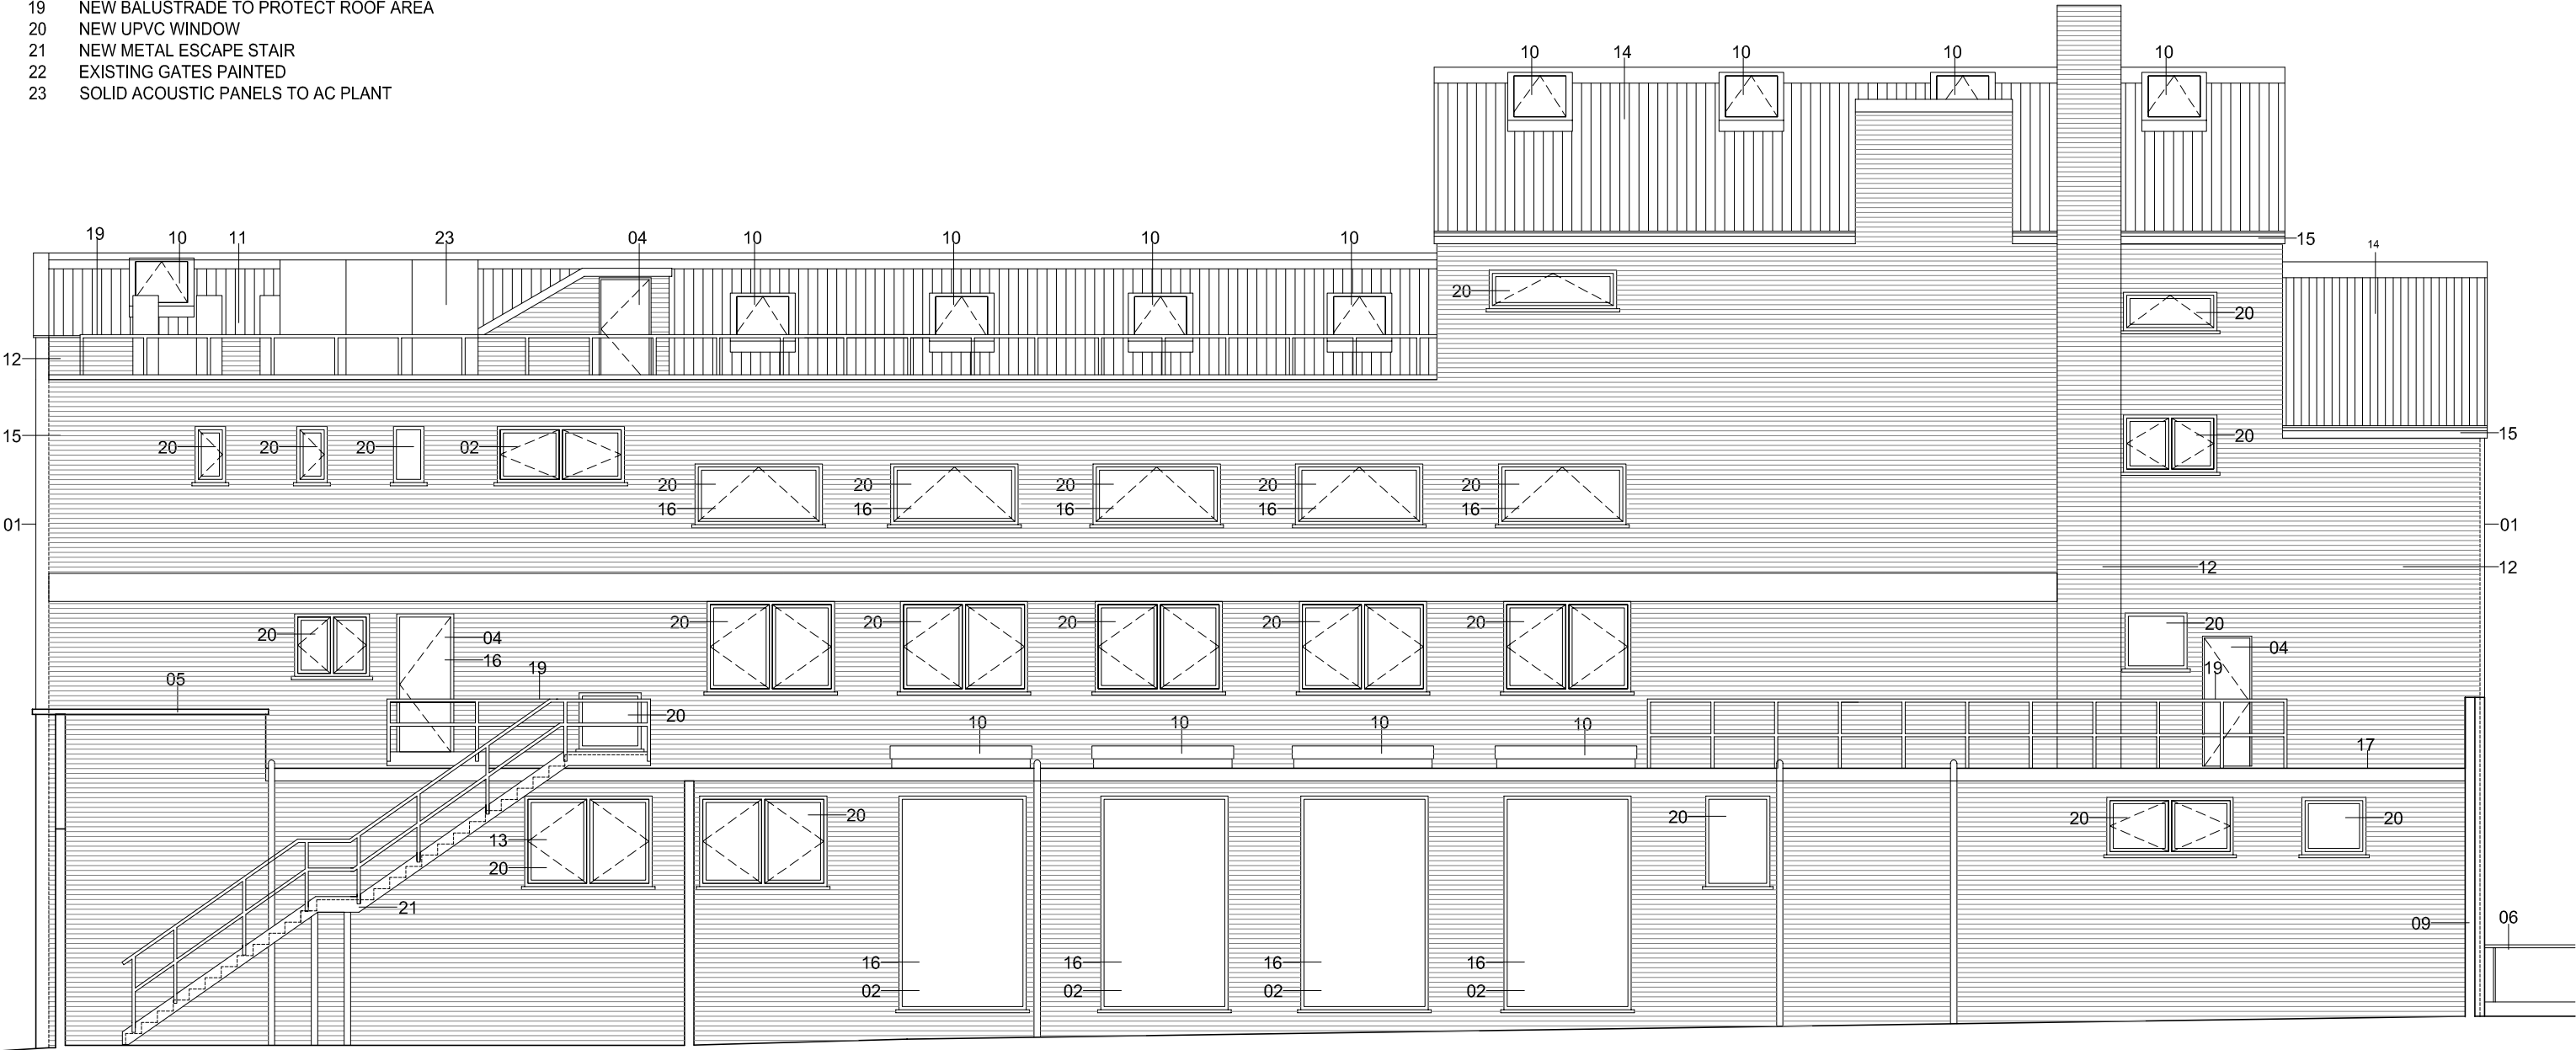

date	rev	revisions	notes
------	-----	-----------	-------

13.03.09

A

First floor external plant area omitted  
Solid acoustic screen added to third floor roof.

DMFK Architects Ltd take no responsibility for dimensions obtained by scaling from this drawing. If no dimension is shown the recipient must ascertain the dimension specifically from the architect or by site measurement and may not rely on the drawing. Supply of the drawing in digital form is solely for convenience and no reliance may be placed on any data in digital form. All data must be checked against hard copy. This drawing is issued for design intent only and should not be used for construction unless stated.

**copyright**  
This drawing is the property of dMFK Architects Ltd. No disclosure or copy of it may be made without the written permission of dMFK Architects Ltd.

add: the old library 119 cholmley gardens london nw6 1aa t 020 7435 1144 f 020 7435 0884 mail info@dmfk.co.uk

project

102 St Pancras Way,  
London, NW1 0RD

client

Optomen

drawn

scale at A1

1.50

project no.

1599

drawn

scale at A3

1.100

drawing no.

A207

date

drawn

TD

revision

A

date

JAN 09

PROPOSED SE SIDE  
ELEVATION

