


21 FORDWYCH RD

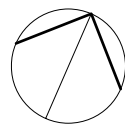

0M .5 1 2 3 4 5

Figured dimensions only are to be taken from this drawing. All dimensions are to be checked on site before any work is put in hand.

If in doubt ,ask.

NOTES:

1. Do not scale off this drawing for construction purposes
2. This drawing is to be read in conjunction with all relevant architectural, structural, and services engineers drawings and specifications
3. All drawings to be checked by building control prior to construction
4. Contractor & Subcontractors to check & confirm all existing dimensions on site

REV	DATE	NOTES
-	-	-


Client	Geoff Cawson & Jim Rea
Project	21 Fordwych Rd London NW2 3TN
Title	EXISTING SITE PLAN

Date	Apr 09
Scale	1 : 200 @ A3
Drawing no.	S01
Rev no.	(-)
Status	PLANNING


ewd

emily winstone design


+44 779 356 0226
emily@emilywinstonedesign.com

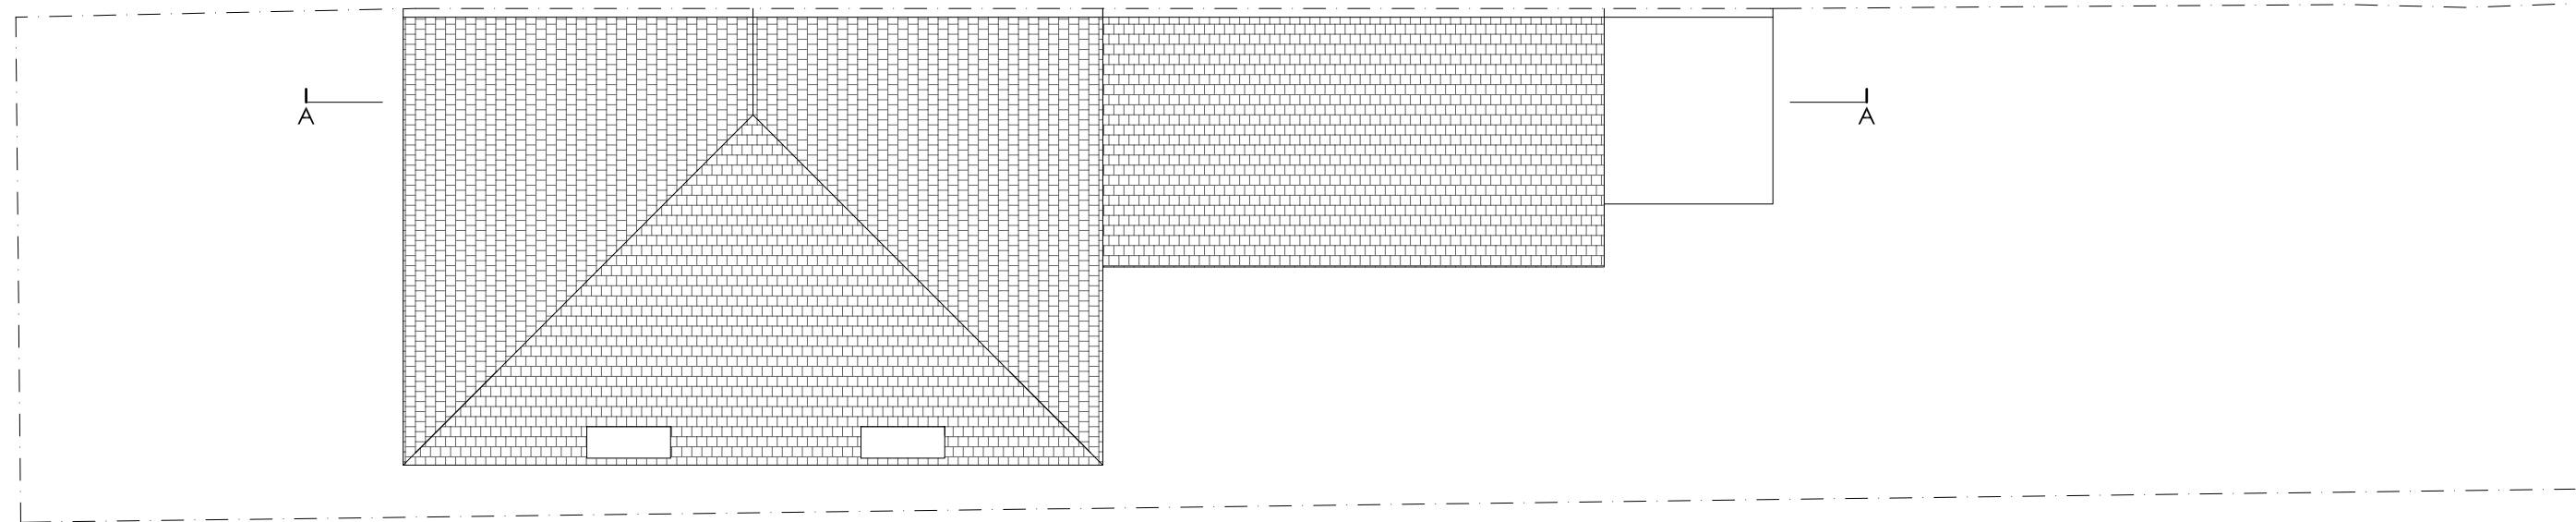

EXISTING ROOF PLAN

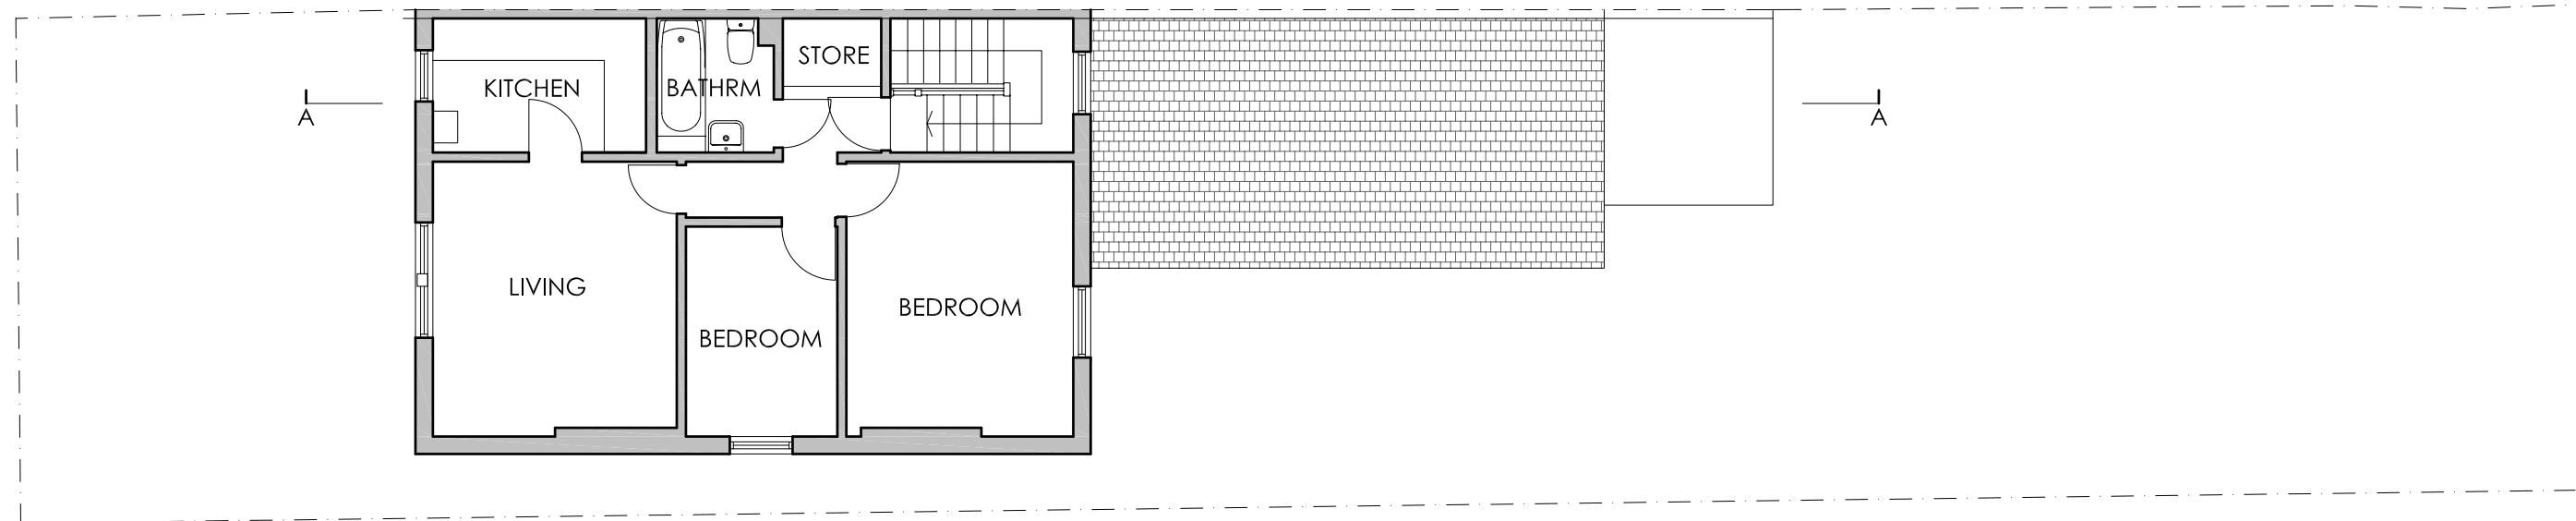

EXISTING SECOND FLOOR PLAN

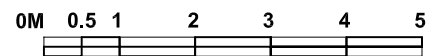

Figured dimensions only are to be taken from this drawing. All dimensions are to be checked on site before any work is put in hand.
If in doubt ,ask.

- NOTES:
1. Do not scale off this drawing for construction purposes
 2. This drawing is to be read in conjunction with all relevant architectural, structural, and services engineers drawings and specifications
 3. All drawings to be checked by building control prior to construction
 4. Contractor & Subcontractors to check & confirm all existing dimensions on site

REV	DATE	NOTES
-	-	-


Client	Geoff Cawson & Jim Rea
Project	21 Fordwych Rd London NW2 3TN
Title	EXISTING PLANS

Date	Apr 09
Scale	1 : 100 @ A3
Drawing no.	S02
Rev no.	(-)
Status	PLANNING


ewd

emily winstone design


+44 779 356 0226
emily@emilywinstonedesign.com

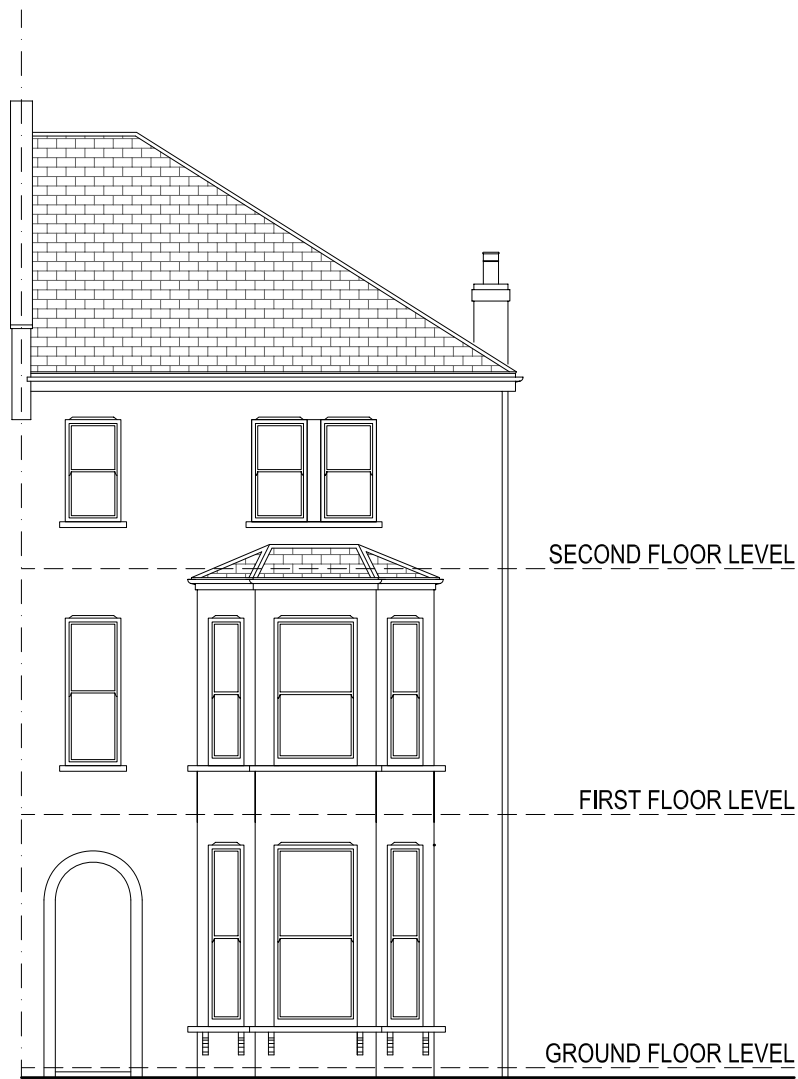

EXISTING STREET ELEVATION

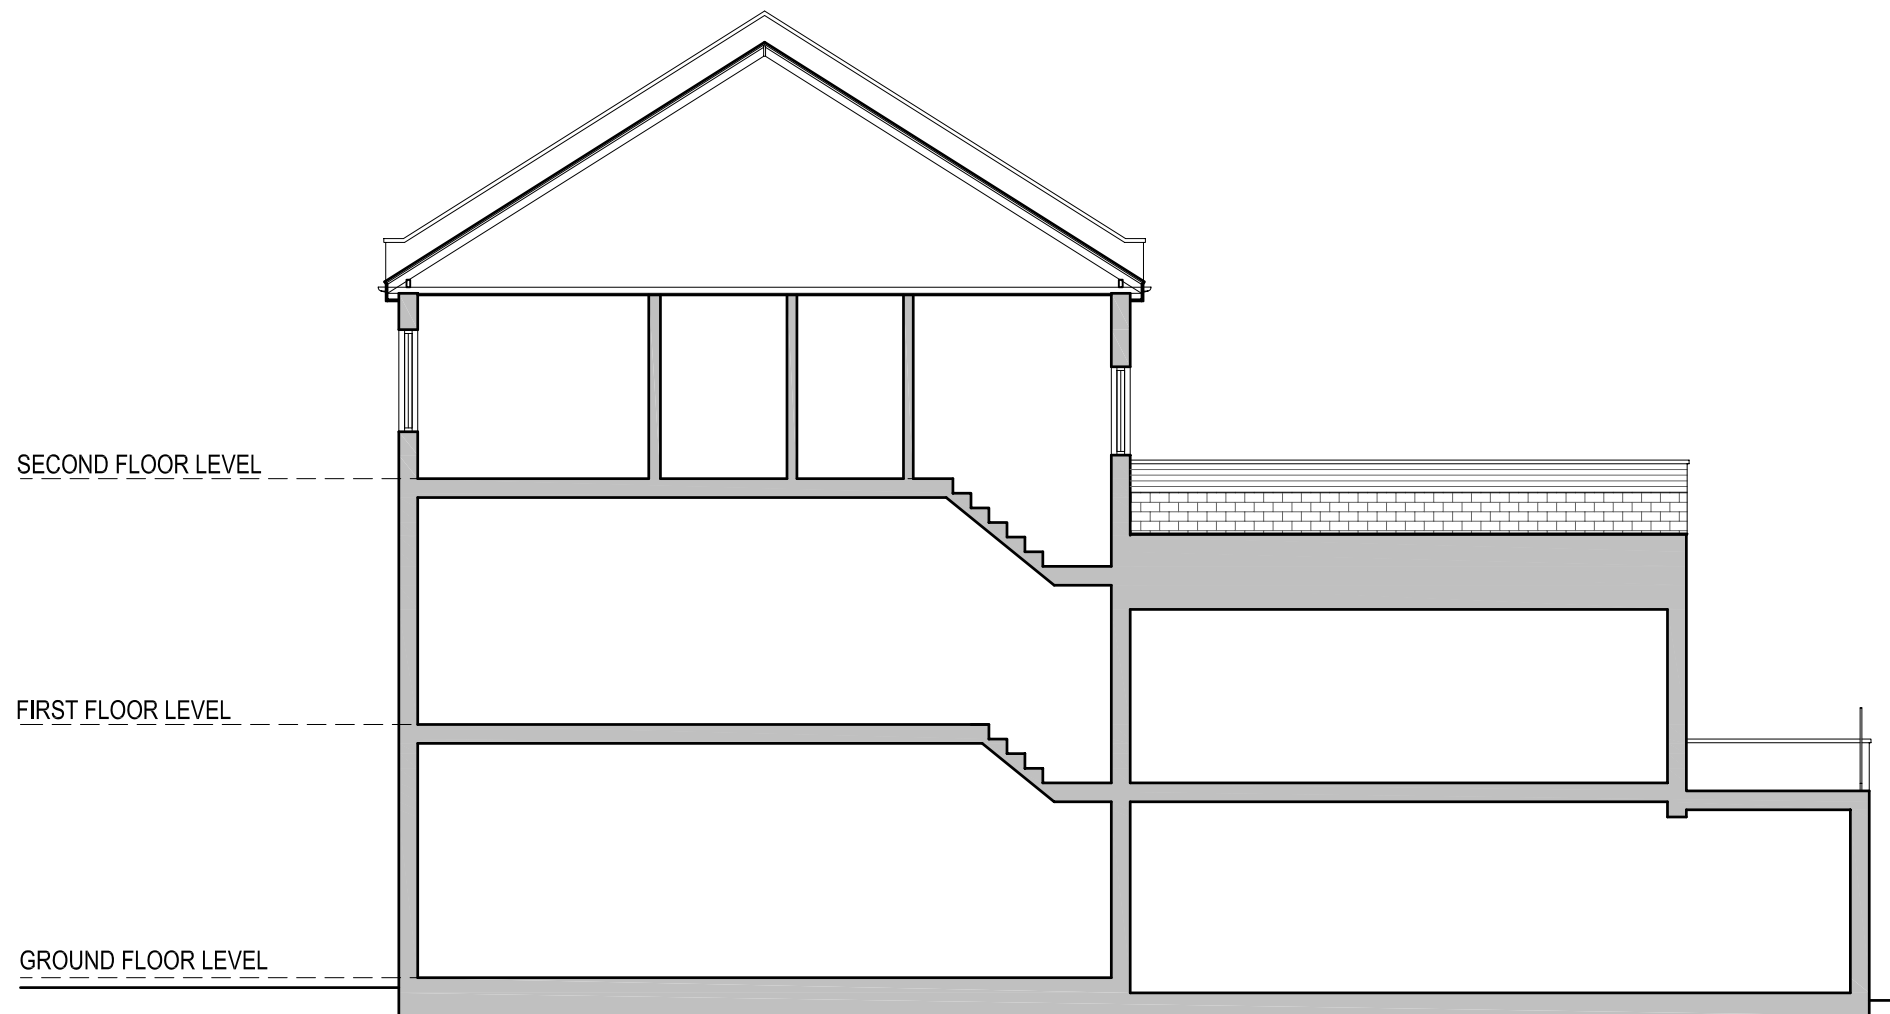

EXISTING SECTION

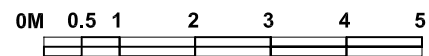

Figured dimensions only are to be taken from this drawing. All dimensions are to be checked on site before any work is put in hand.
If in doubt, ask.


NOTES:
1. Do not scale off this drawing for construction purposes
2. This drawing is to be read in conjunction with all relevant architectural, structural, and services engineers drawings and specifications
3. All drawings to be checked by building control prior to construction
4. Contractor & Subcontractors to check & confirm all existing dimensions on site

REV	DATE	NOTES
-	-	-


Client	Geoff Cawson & Jim Rea
Project	21 Fordwych Rd London NW2 3TN
Title	EXISTING ELEVATION & SECTION

Date	Apr 09
Scale	1 : 100 @ A3
Drawing no.	S03
Rev no.	(-)
Status	PLANNING


ewd
emily winstone design
+44 779 356 0226
emily@emilywinstonedesign.com

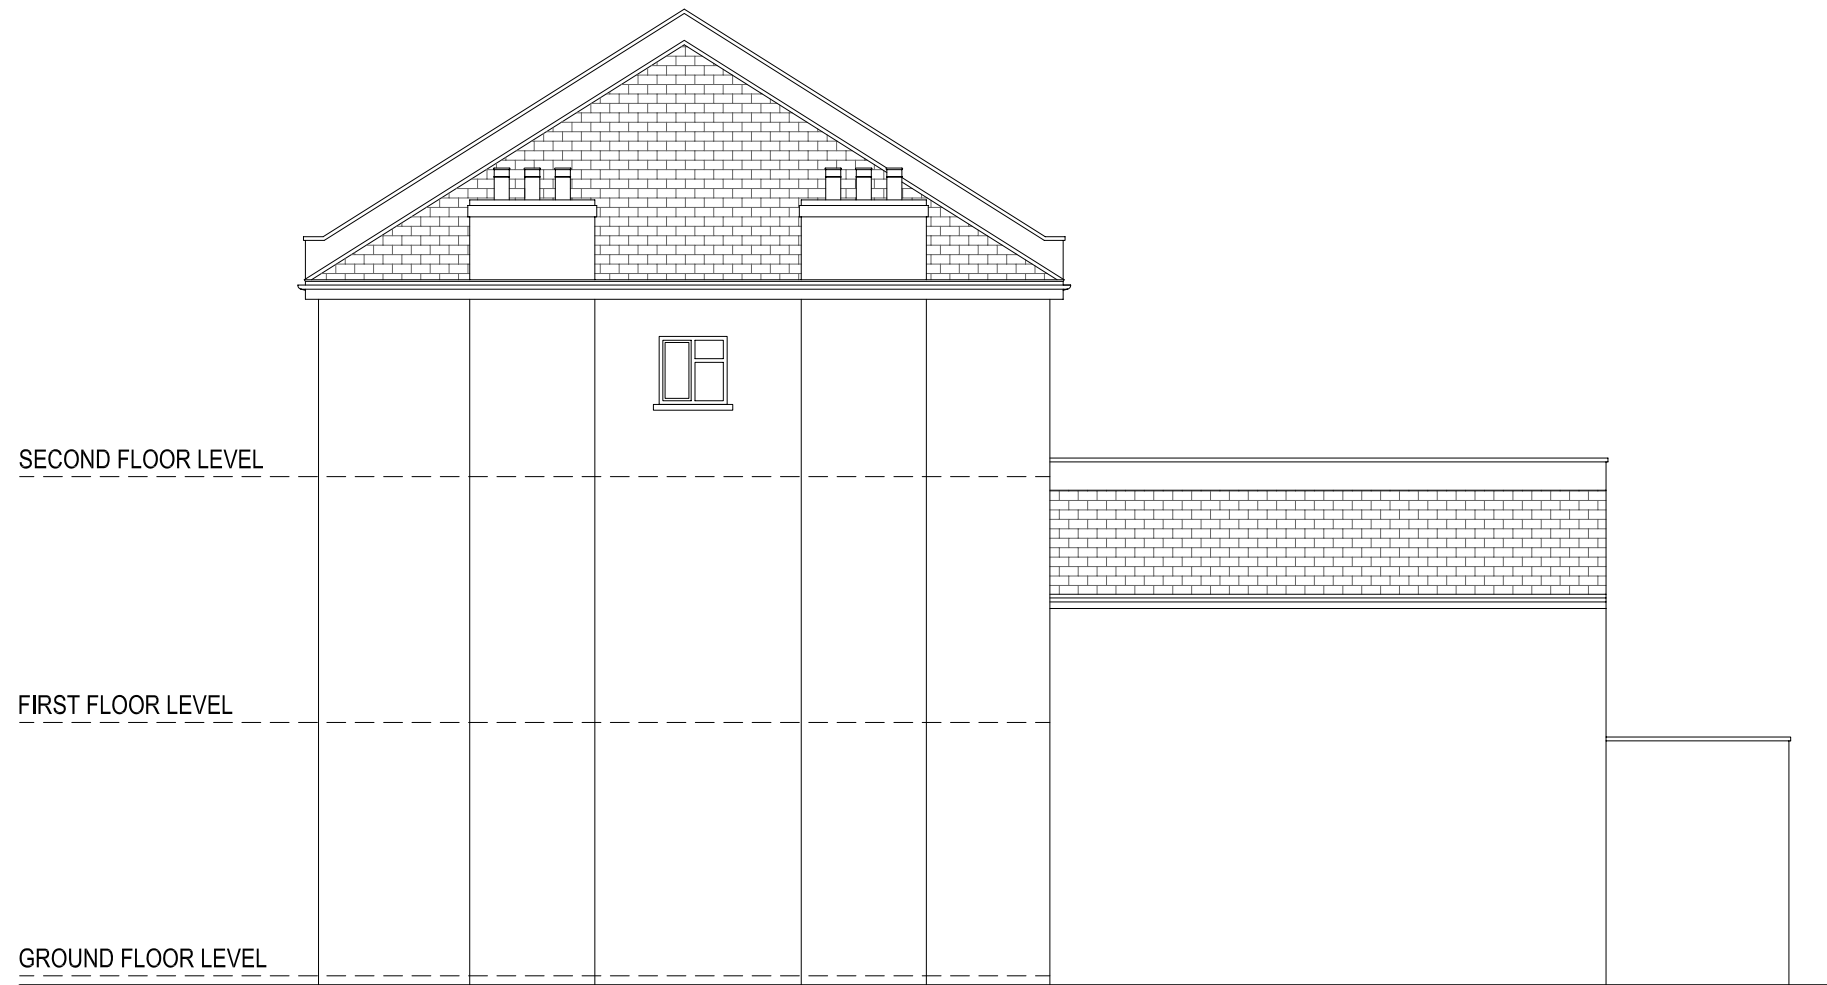

EXISTING SIDE ELEVATION

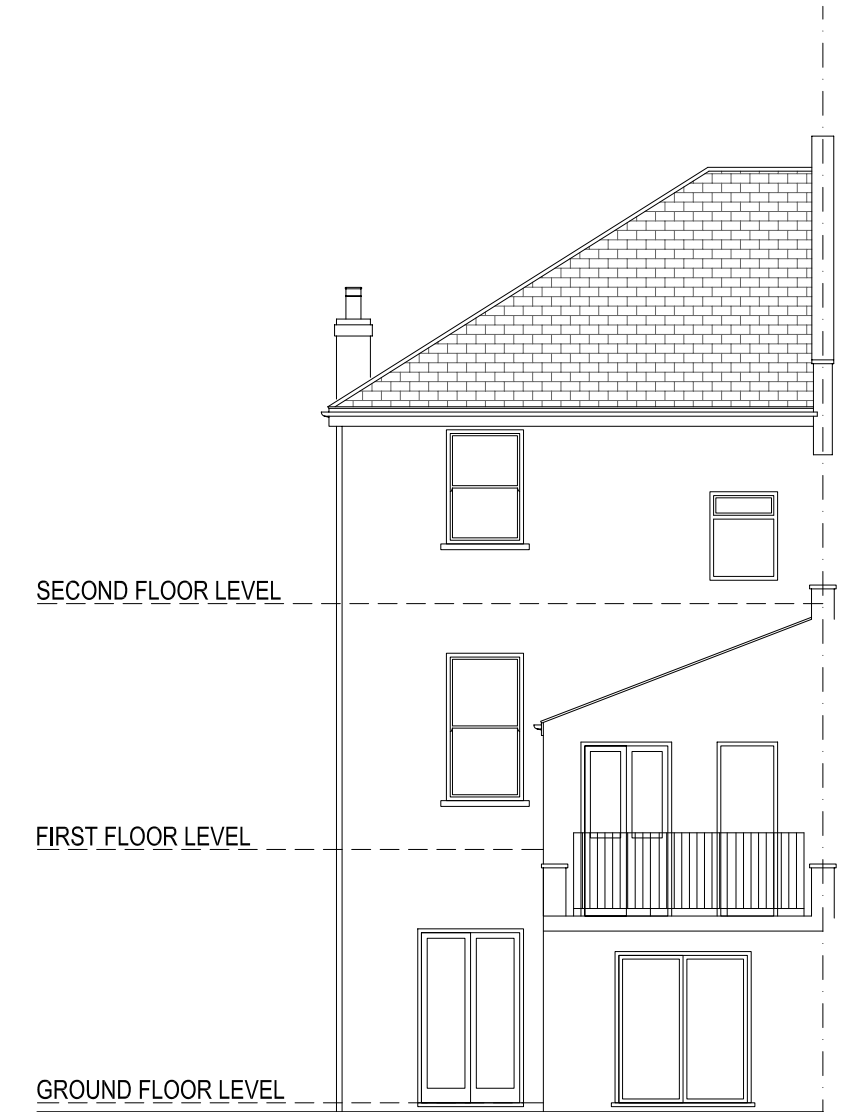

EXISTING REAR ELEVATION

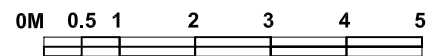

Figured dimensions only are to be taken from this drawing. All dimensions are to be checked on site before any work is put in hand.
If in doubt, ask.


- NOTES:
1. Do not scale off this drawing for construction purposes
 2. This drawing is to be read in conjunction with all relevant architectural, structural, and services engineers drawings and specifications
 3. All drawings to be checked by building control prior to construction
 4. Contractor & Subcontractors to check & confirm all existing dimensions on site

REV	DATE	NOTES
-	-	-


Client	Geoff Cawson & Jim Rea
Project	21 Fordwych Rd London NW2 3TN
Title	EXISTING ELEVATIONS

Date	Apr 09
Scale	1 : 100 @ A3
Drawing no.	S04
Rev no.	(-)
Status	PLANNING


ewd
emily winstone design
+44 779 356 0226
emily@emilywinstonedesign.com

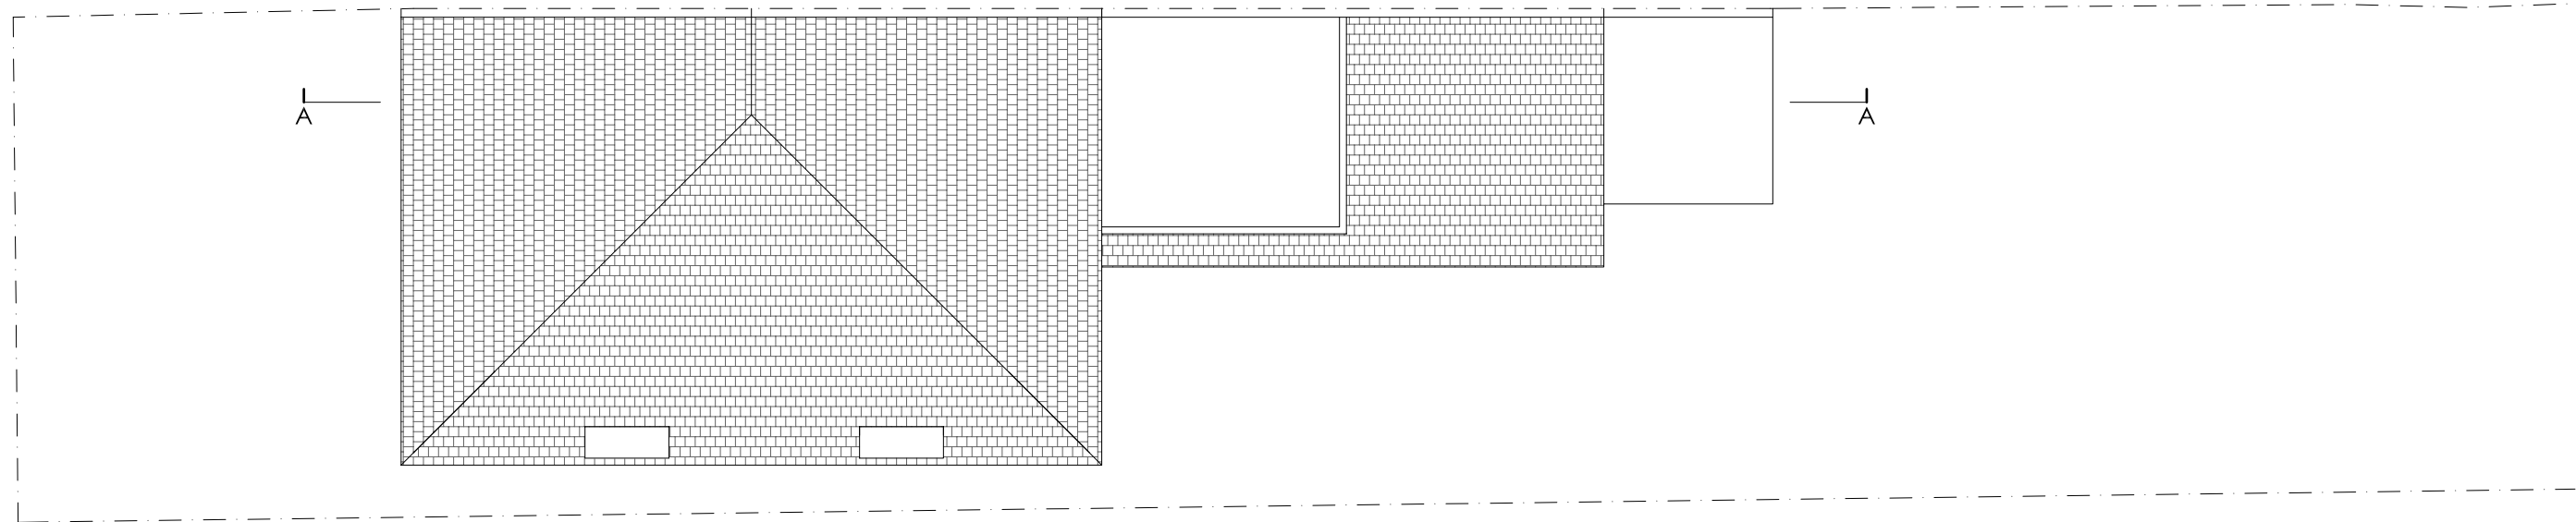

PROPOSED ROOF PLAN

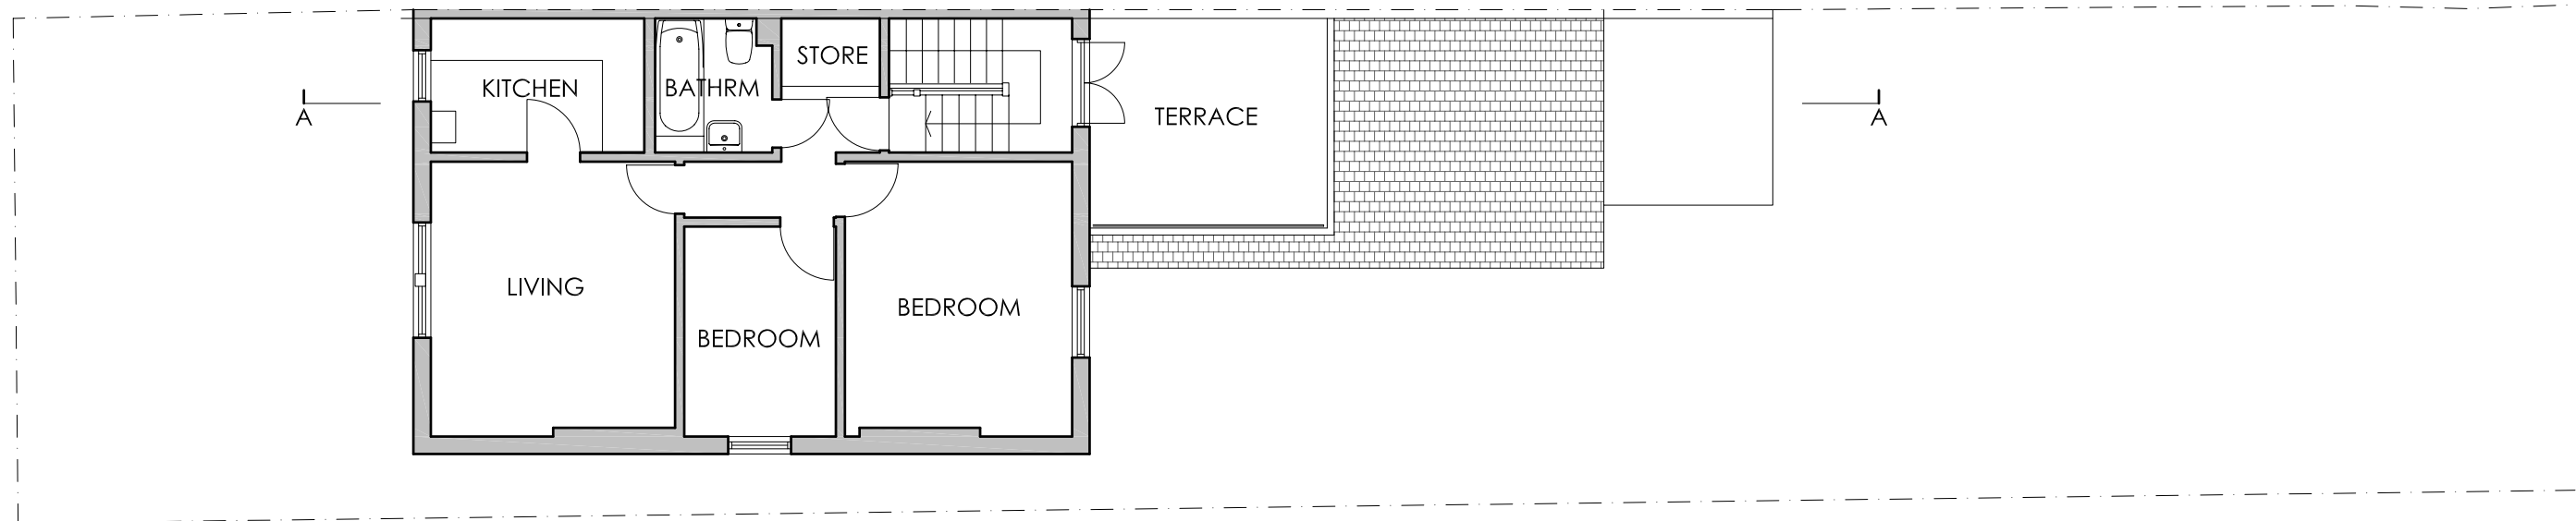

PROPOSED SECOND FLOOR PLAN

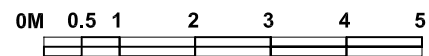

Figured dimensions only are to be taken from this drawing. All dimensions are to be checked on site before any work is put in hand.

If in doubt, ask.

NOTES:

1. Do not scale off this drawing for construction purposes
2. This drawing is to be read in conjunction with all relevant architectural, structural, and services engineers drawings and specifications
3. All drawings to be checked by building control prior to construction
4. Contractor & Subcontractors to check & confirm all existing dimensions on site

REV	DATE	NOTES
-	-	-


Client	Geoff Cawson & Jim Rea
Project	21 Fordwych Rd London NW2 3TN
Title	PROPOSED PLANS

Date	Apr 09
Scale	1 : 100 @ A3
Drawing no.	A01
Rev no.	(-)
Status	PLANNING


ewd

emily winstone design


+44 779 356 0226
emily@emilywinstonedesign.com

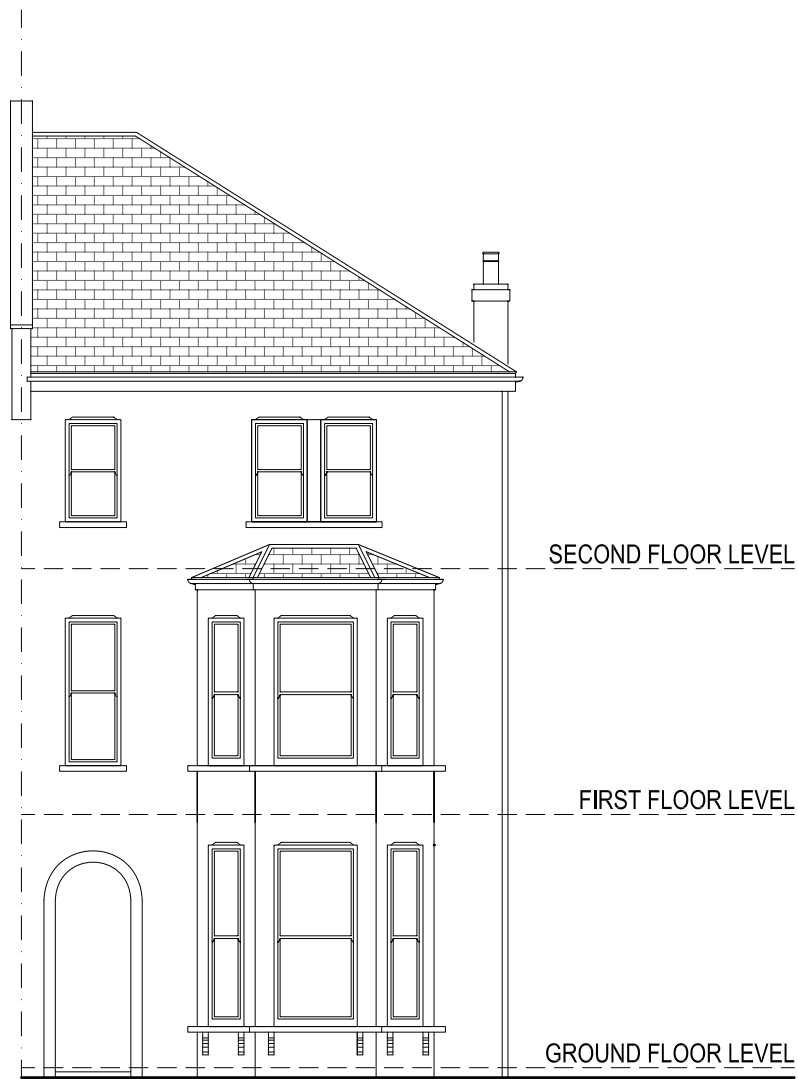

PROPOSED STREET ELEVATION

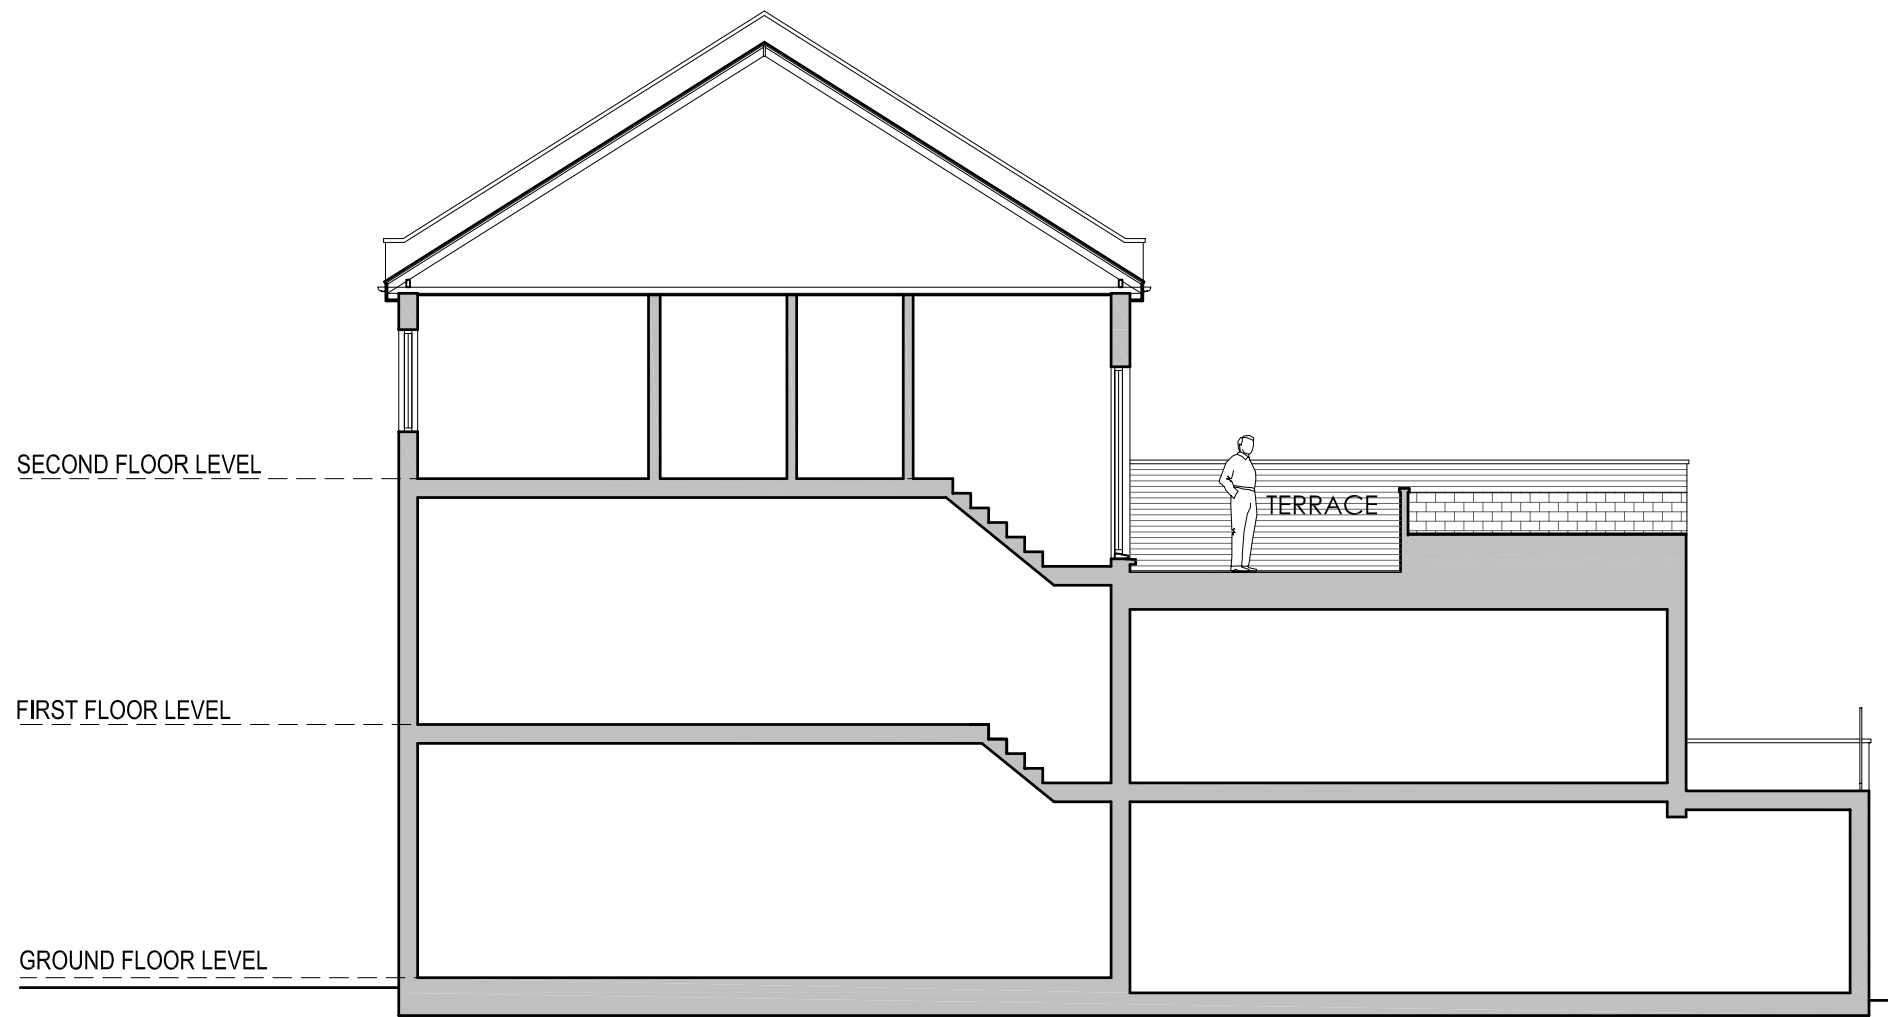

PROPOSED SECTION

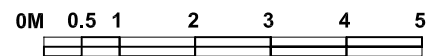

Figured dimensions only are to be taken from this drawing. All dimensions are to be checked on site before any work is put in hand.
If in doubt, ask.


NOTES:
1. Do not scale off this drawing for construction purposes
2. This drawing is to be read in conjunction with all relevant architectural, structural, and services engineers drawings and specifications
3. All drawings to be checked by building control prior to construction
4. Contractor & Subcontractors to check & confirm all existing dimensions on site

REV	DATE	NOTES
-	-	-


Client	Geoff Cawson & Jim Rea
Project	21 Fordwych Rd London NW2 3TN
Title	PROPOSED ELEVATION & SECTION

Date	Apr 09
Scale	1 : 100 @ A3
Drawing no.	A02
Rev no.	(-)
Status	PLANNING


ewd
emily winstone design
+44 779 356 0226
emily@emilywinstonedesign.com

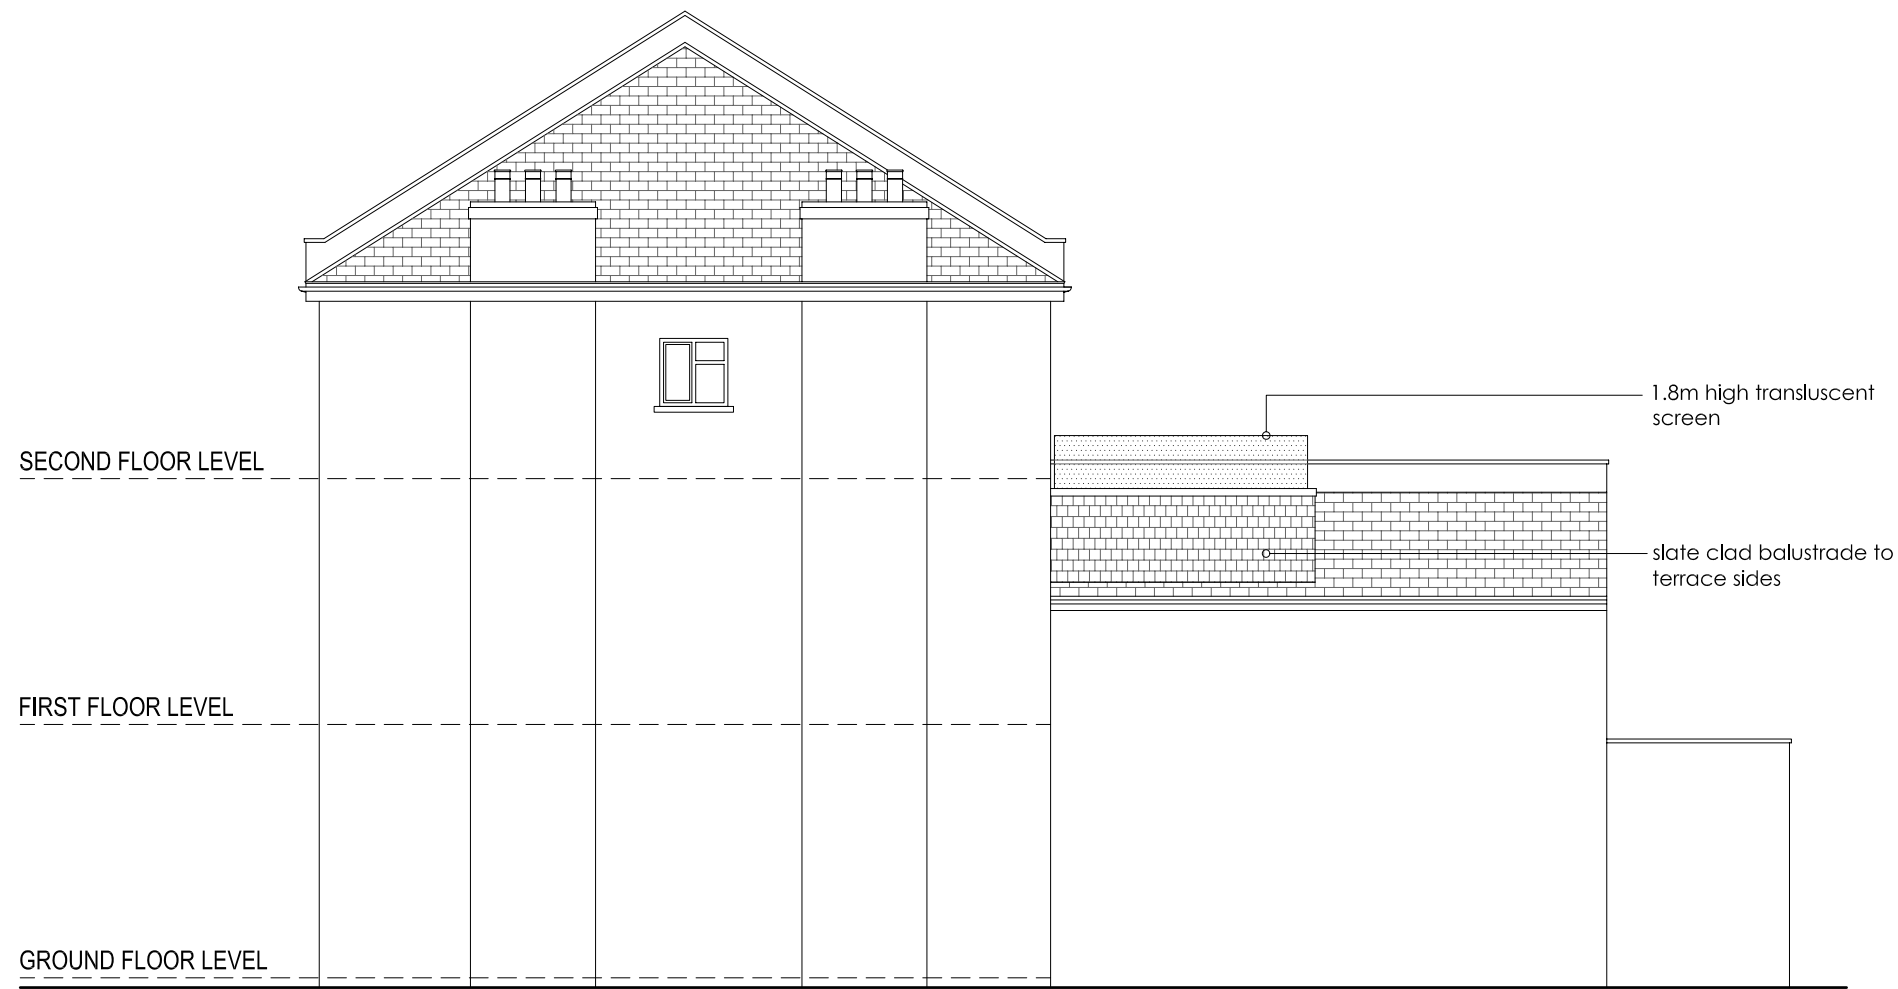

PROPOSED SIDE ELEVATION

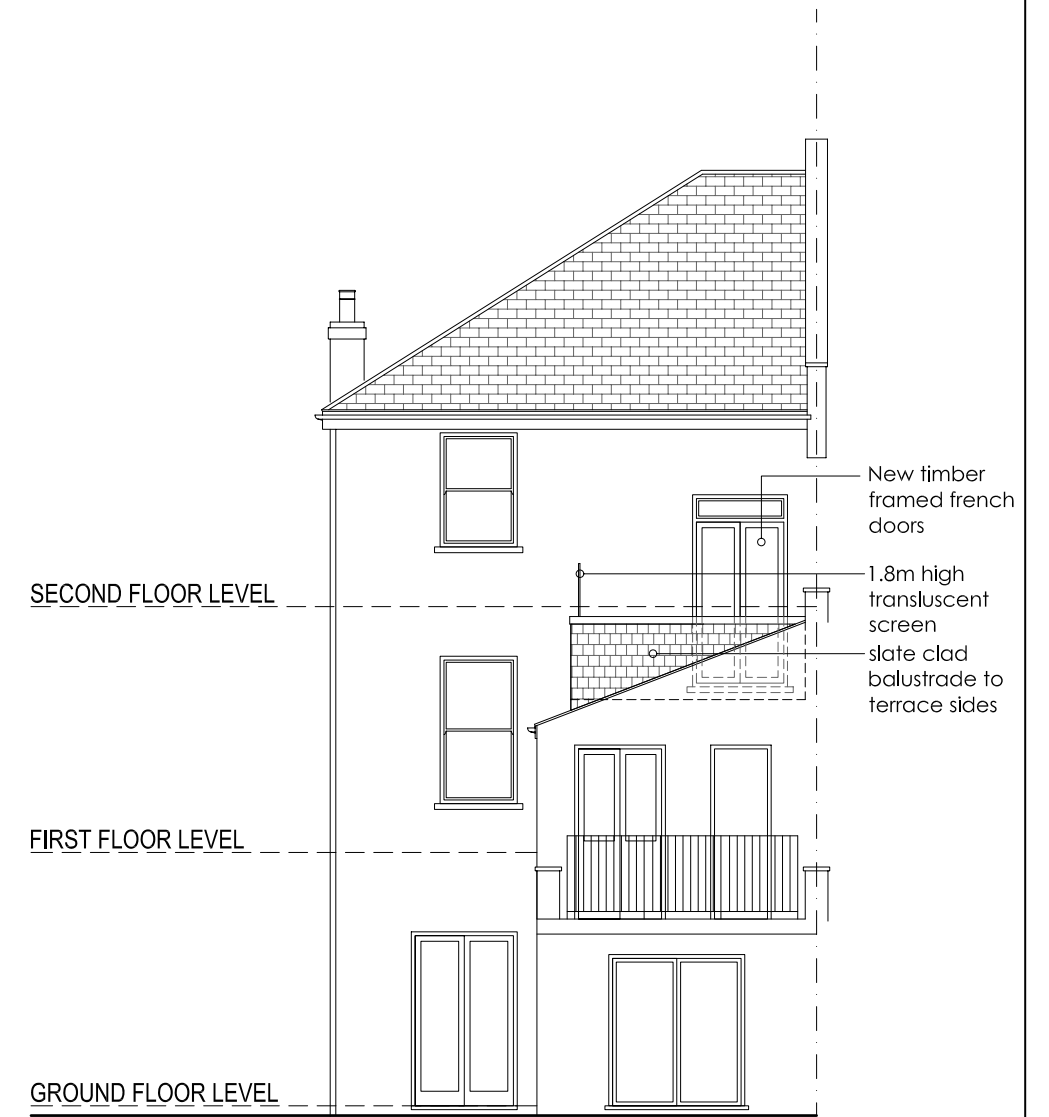

PROPOSED REAR ELEVATION

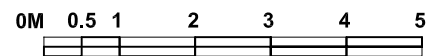

Figured dimensions only are to be taken from this drawing. All dimensions are to be checked on site before any work is put in hand.

If in doubt, ask.

NOTES:
 1. Do not scale off this drawing for construction purposes
 2. This drawing is to be read in conjunction with all relevant architectural, structural, and services engineers drawings and specifications
 3. All drawings to be checked by building control prior to construction
 4. Contractor & Subcontractors to check & confirm all existing dimensions on site

REV	DATE	NOTES
-	-	-

Client	Geoff Cawson & Jim Rea
Project	21 Fordwych Rd London NW2 3TN
Title	PROPOSED ELEVATIONS

Date	Apr 09
Scale	1 : 100 @ A3
Drawing no.	A03
Rev no.	(-)
Status	PLANNING

ewd

emily winstone design

+44 779 356 0226
emily@emilywinstonedesign.com