


PROPOSED THIRD FLOOR



EXISTING THIRD FLOOR

GENERAL NOTE - EXISTING BUILDING UNOCCUPIED - PREVIOUS ROOM USES UNKNOWN

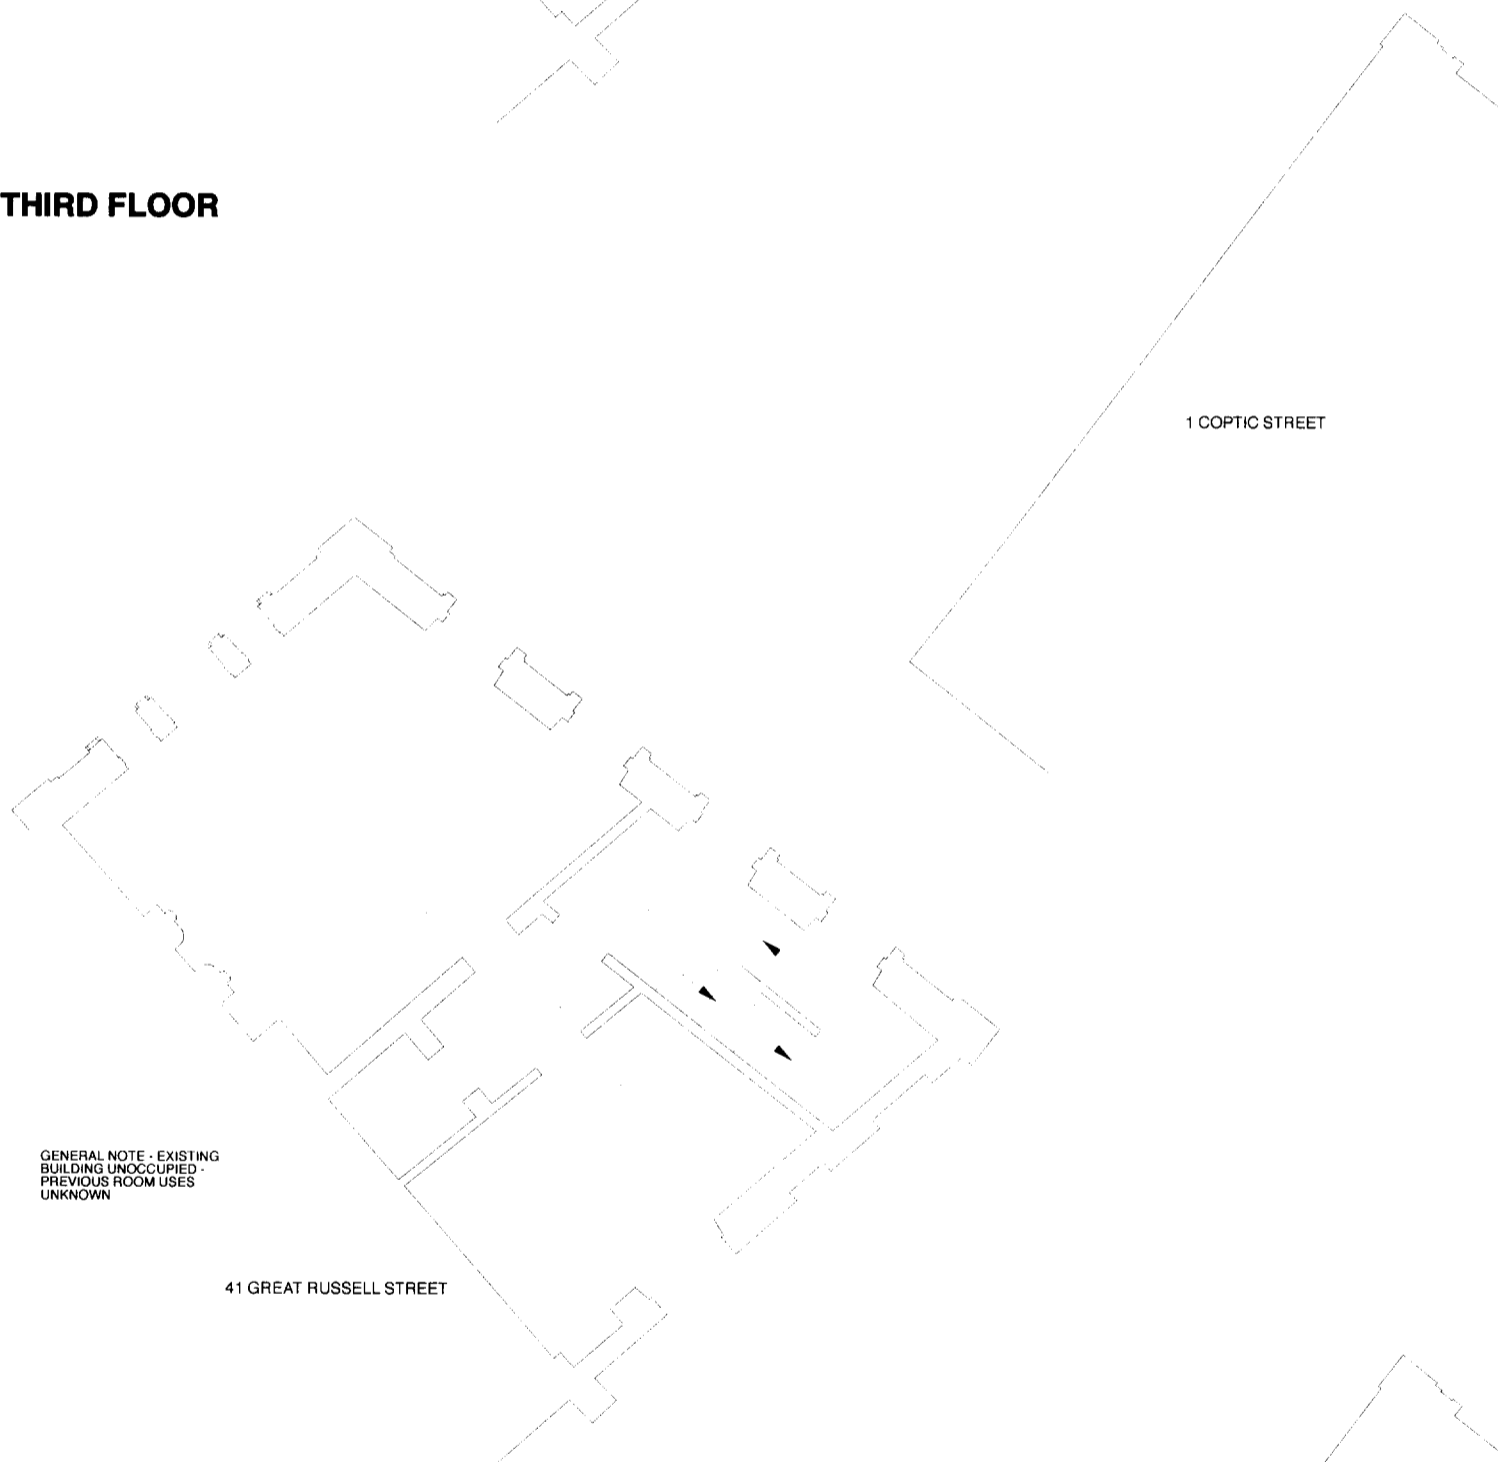

N

Revisions Project Title 42 GREAT RUSSELL STREET / 1A COPTIC STREET		GUY STANSFELD ARCHITECTS LIMITED	
Drawing Title EXISTING AND PROPOSED THIRD FLOOR PLAN		Drawn By TS	Date 06.04.09
PLEASE NOTE --- Do not scale, use figured dimensions only. --- All dimensions to be verified on site prior to the commencement of any work or the production of any shop drawing. --- This drawing to be read in conjunction with all related Architect's and Engineer's drawings and any other relevant information		Checked By 1:100@A3	Drawing Number GSA857/PL106
		318 KENSAL ROAD LONDON W10 5BZ www.stansfeld.com T. +44 20 8962 8686 F. +44 20 8962 8777 guy@stansfeld.com	