


4990000.2030000

5055000.2030000

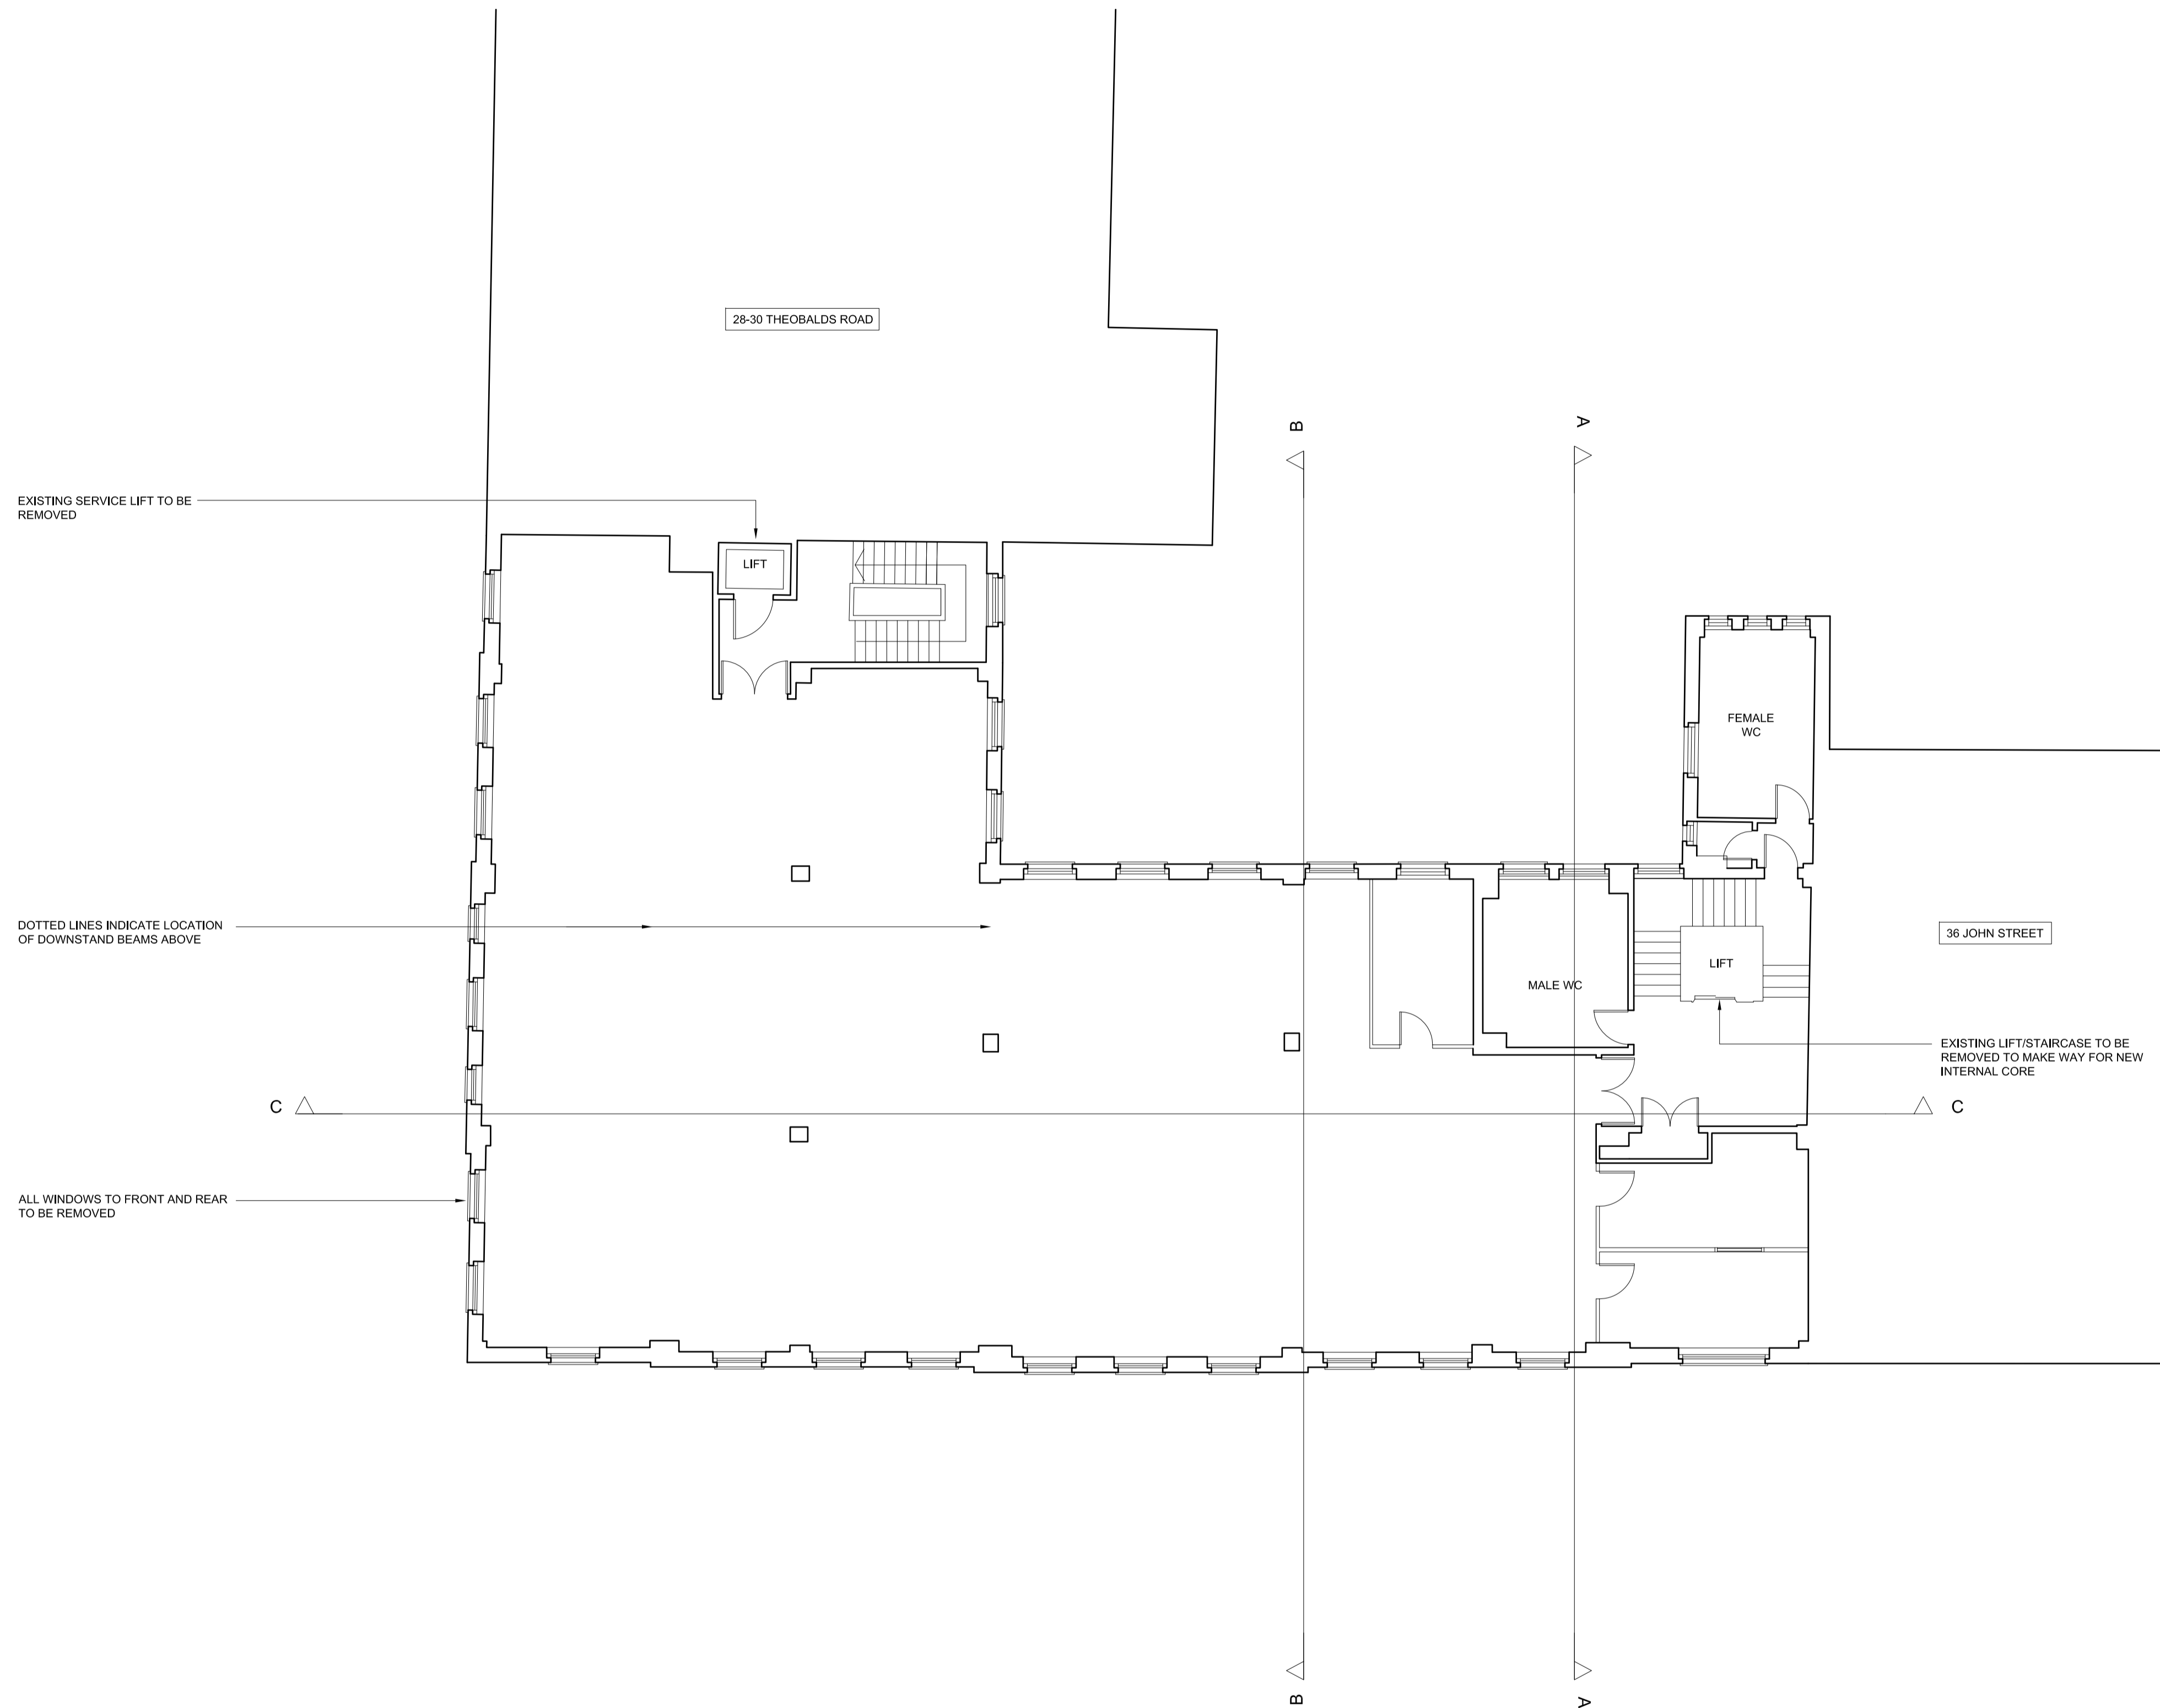

NOTES:

- Drawing based upon the formal survey information issued by Premier Surveys, dated 06.11.2007
- Information to read in conjunction with Structural Engineer and MEP Engineer package information
- All levels indicated as height above Ordnance Survey Datum
- All dimensions subject to a tolerance of +/-5mm.

EXISTING SERVICE LIFT TO BE REMOVED

DOTTED LINES INDICATE LOCATION OF DOWNSTAND BEAMS ABOVE

ALL WINDOWS TO FRONT AND REAR TO BE REMOVED


36 JOHN STREET

EXISTING LIFT/STAIRCASE TO BE REMOVED TO MAKE WAY FOR NEW INTERNAL CORE

REVISED

P01 Planning

DATE 23.03.09

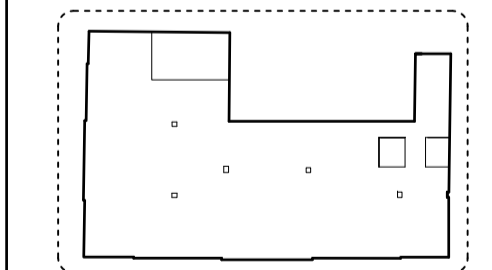

AEM Studio Ltd
 CAP House
 9-12 Long Lane
 London
 EC1A 9HA
 T : 020 7796 1999
 F : 020 7796 2999
 mail@a-em.com
 ©



TITLE
CONQUEST HOUSE
37 - 38 JOHN STREET WC1N 2AT

DWG NO
PL - BALCONIES APPLICATION

Existing Third Floor Plan

JOB NO	DWG NO	SCALE @ A1	DRAWN BY
0729	0729-PL-123	1:100	JF

REV	STATUS	DATE	CHECKED BY
P01	PLANNING	23.03.09	GE

Do not scale from this drawing
 All dimensions to be confirmed on site
 Information contained within this drawing is the sole copyright of A-EM
 Studio Ltd and is not to be reproduced without permission
 A-EM are to be notified immediately of any discrepancies

4990000.1980000

5055000.1980000

