



# URL



URBAN REGEN LONDON

**Architecture & Design**





SITE PLAN  
1:1250




BLOCK PLAN  
1:500




URBAN REGEN LONDON Ltd.

TITLE	SURVEY DRAWINGS	ADDRESS	131 FORDWYCH ROAD LONDON NW2
CLIENT	Mr. & Mrs. GALLAGHER	SCALE	DATE SEPT 2008
		DRAWING NO.	REV.


Tel: 07970 647 449 Fax: 020 8963 9991 Email: urlondon@aol.com

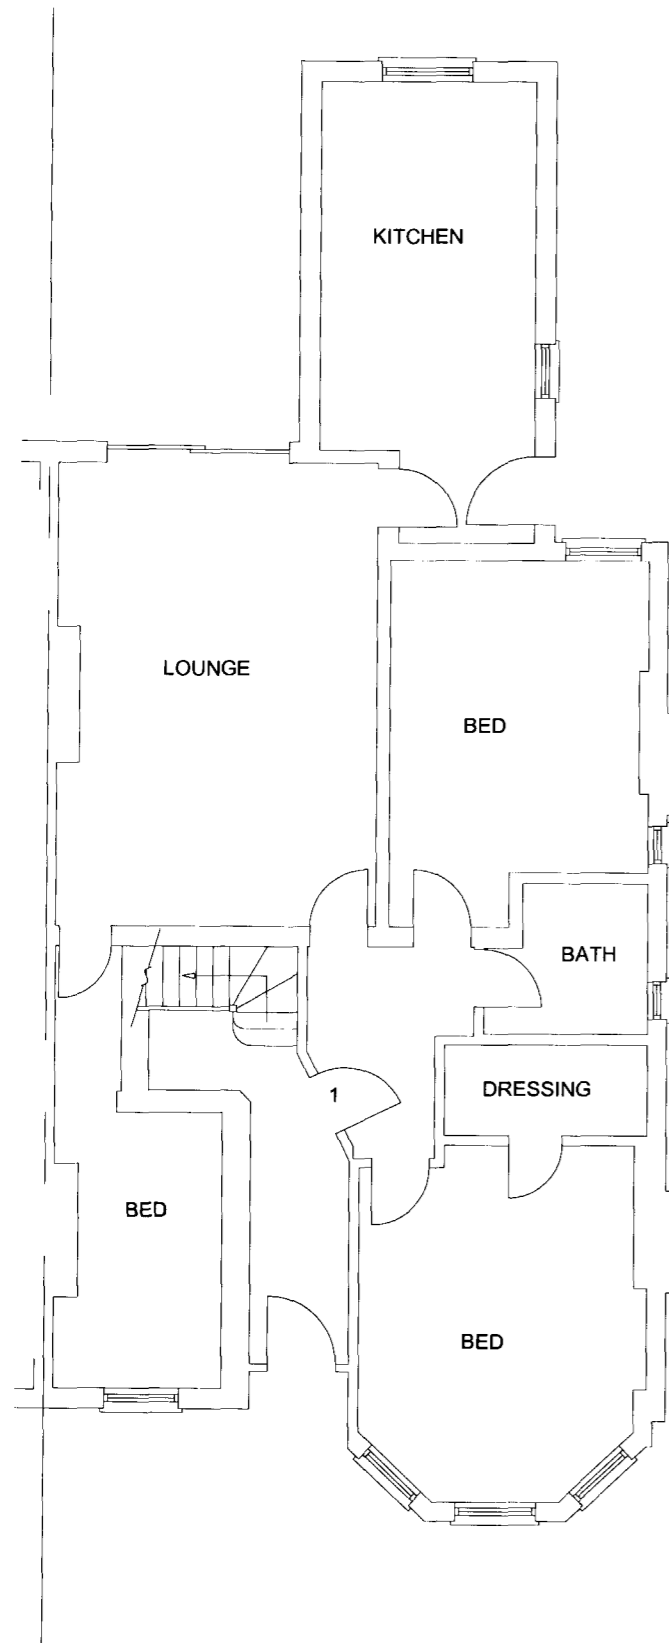

GROUND FLOOR PLAN

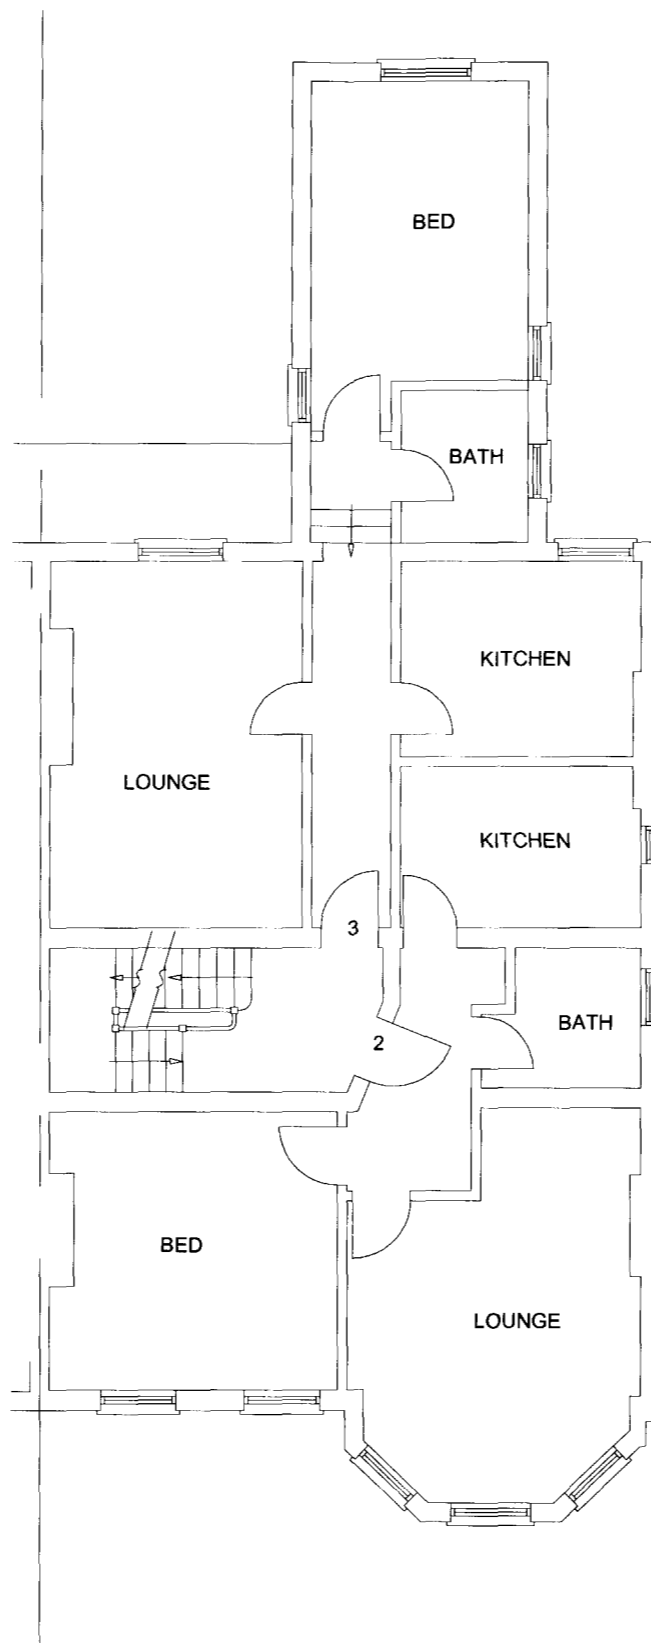

FIRST FLOOR PLAN

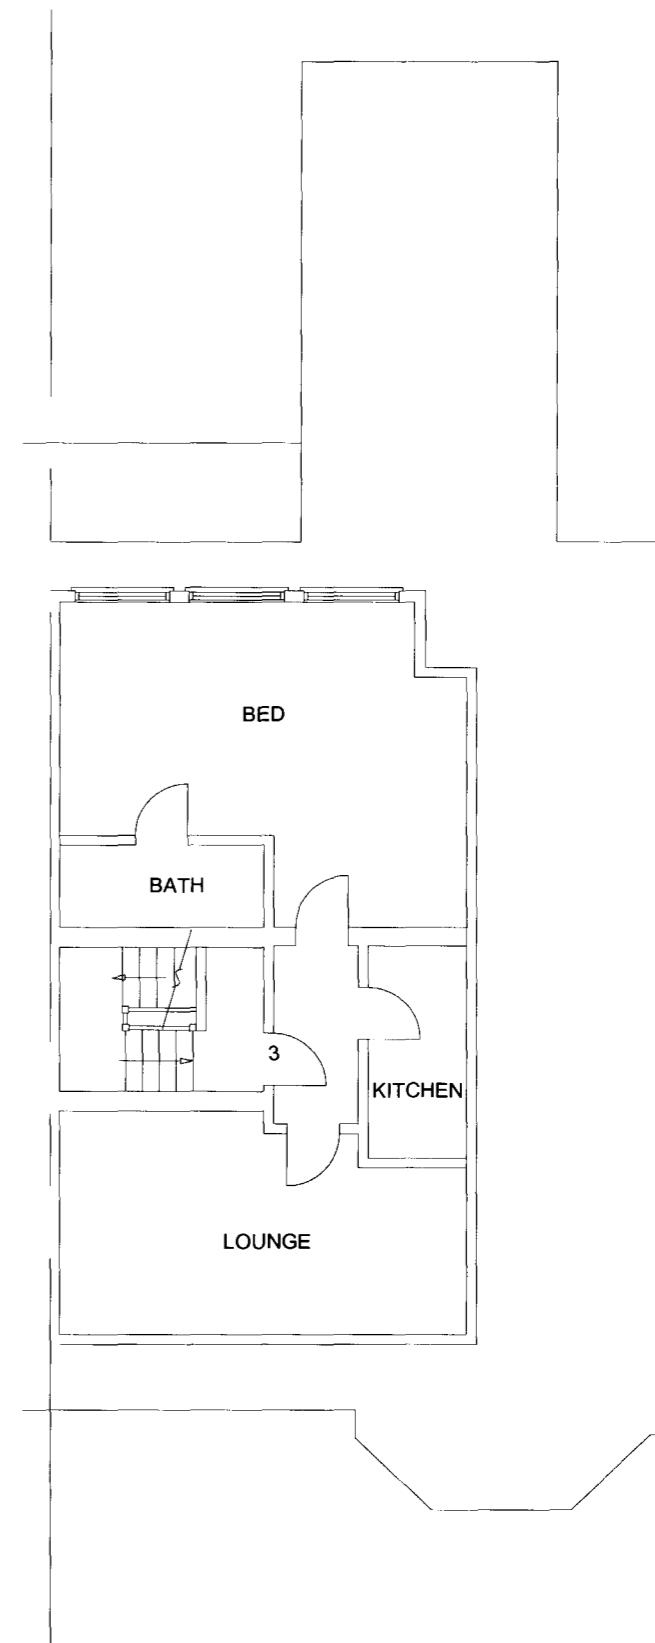


SECOND FLOOR PLAN




TITLE	SURVEY DRAWINGS	ADDRESS	131 FORDWYCH ROAD LONDON NW2
CLIENT	Mr. & Mrs. GALLAGHER	SCALE	1:100 @ A3
		DRAWING NO.	081020/01
		DATE	SEPT 2008
		REV.	



FRONT ELEVATION

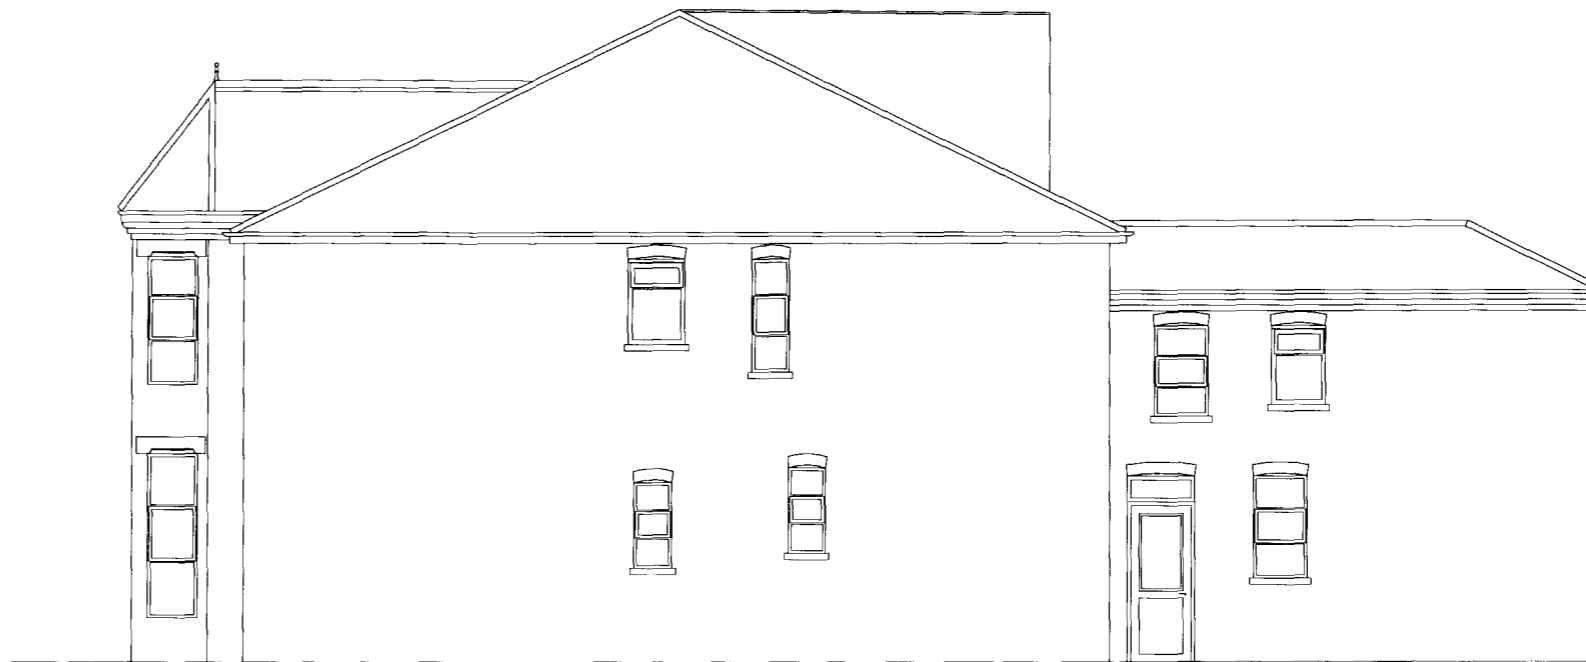

SIDE ELEVATION

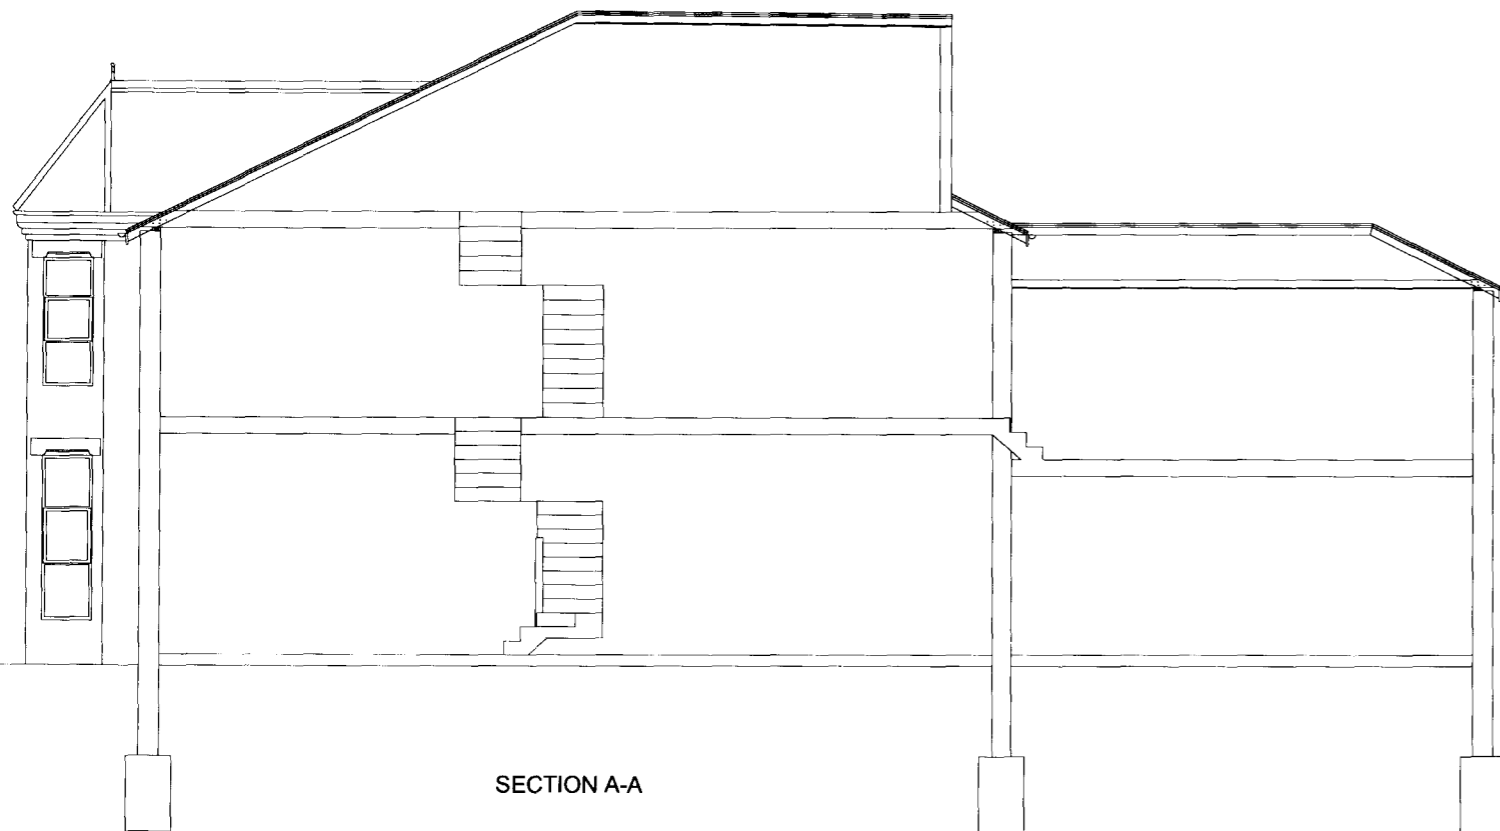


SECTION A-A




REAR ELEVATION




TITLE	SURVEY DRAWINGS	ADDRESS	131 FORDWYCH ROAD LONDON NW2
CLIENT	Mr. & Mrs. GALLAGHER	SCALE	1:100 @ A3
		DRAWING NO.	081020/02
		DATE	SEPT 2008
		REV.	

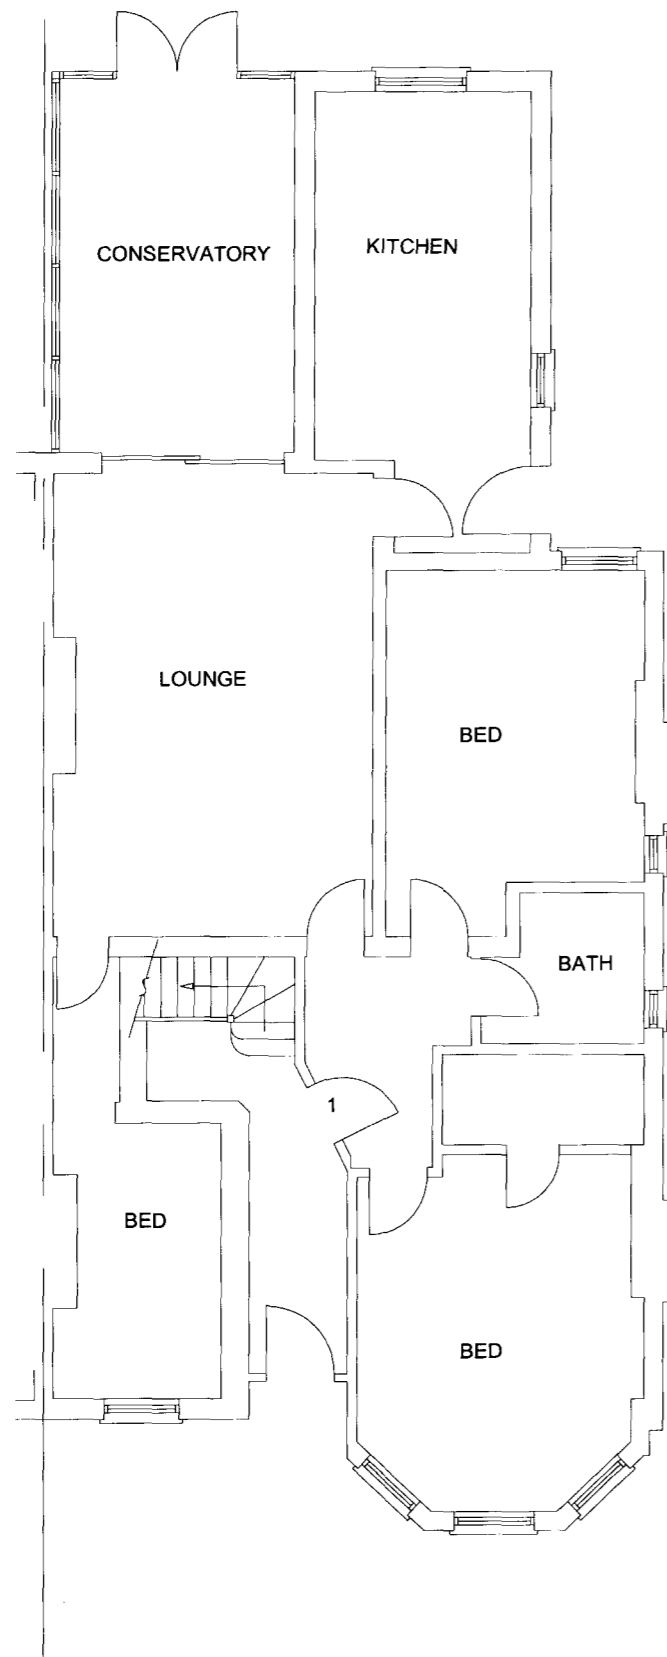

GROUND FLOOR PLAN

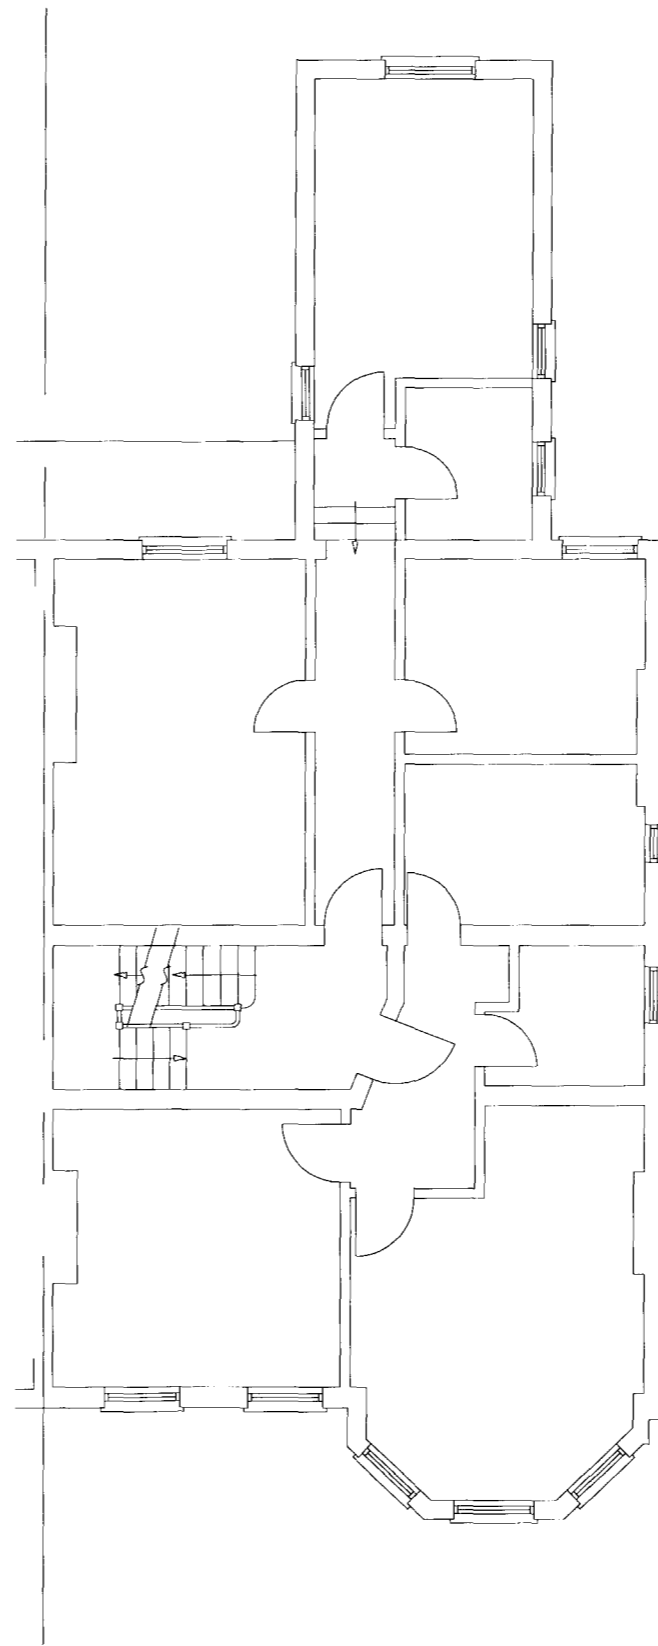

FIRST FLOOR PLAN

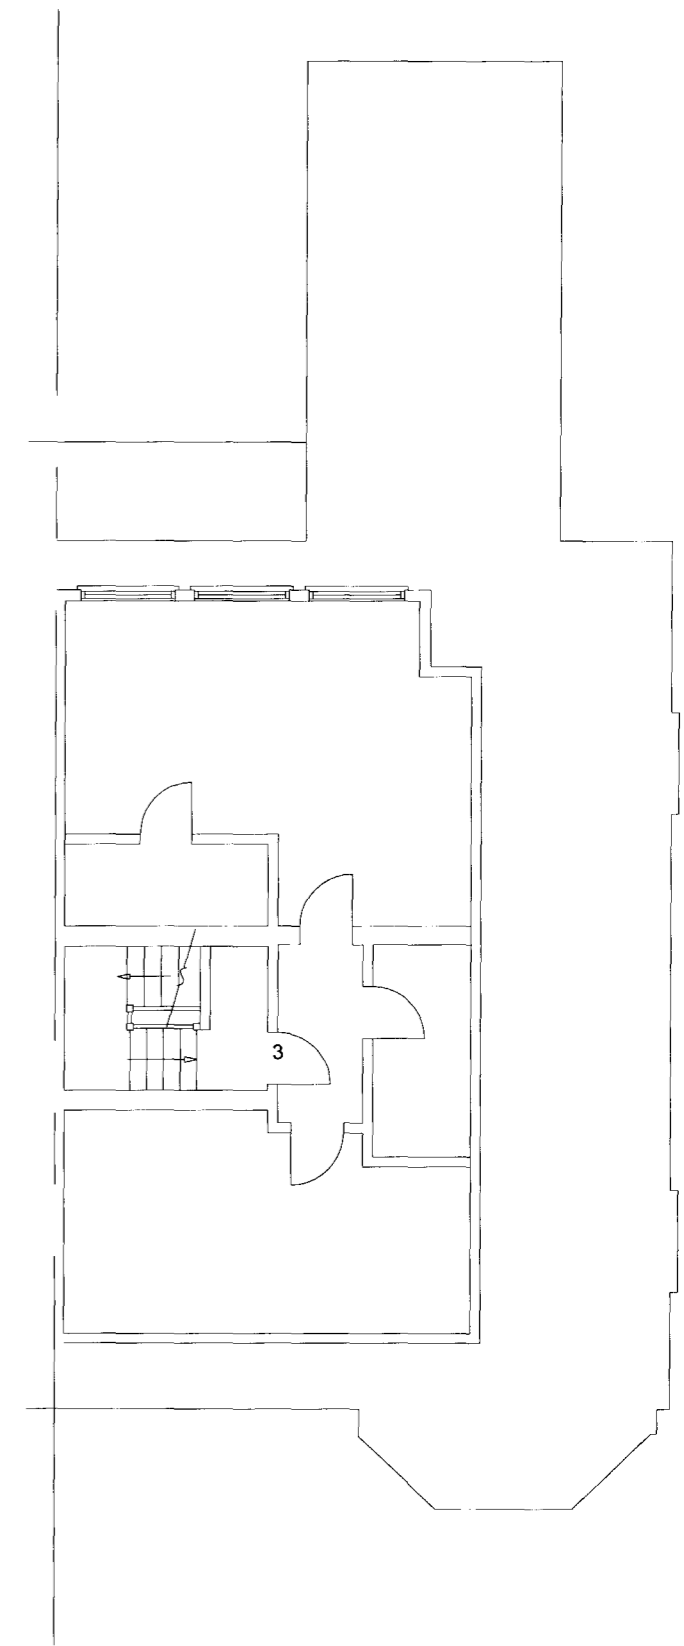


SECOND FLOOR PLAN



TITLE	PROPOSED DRAWINGS	ADDRESS	131 FORDWYCH ROAD LONDON NW2
CLIENT	Mr. & Mrs. GALLAGHER	SCALE	1:100 @ A3
		DRAWING NO.	081020/03
		DATE	SEPT 2008
		REV.	



FRONT ELEVATION

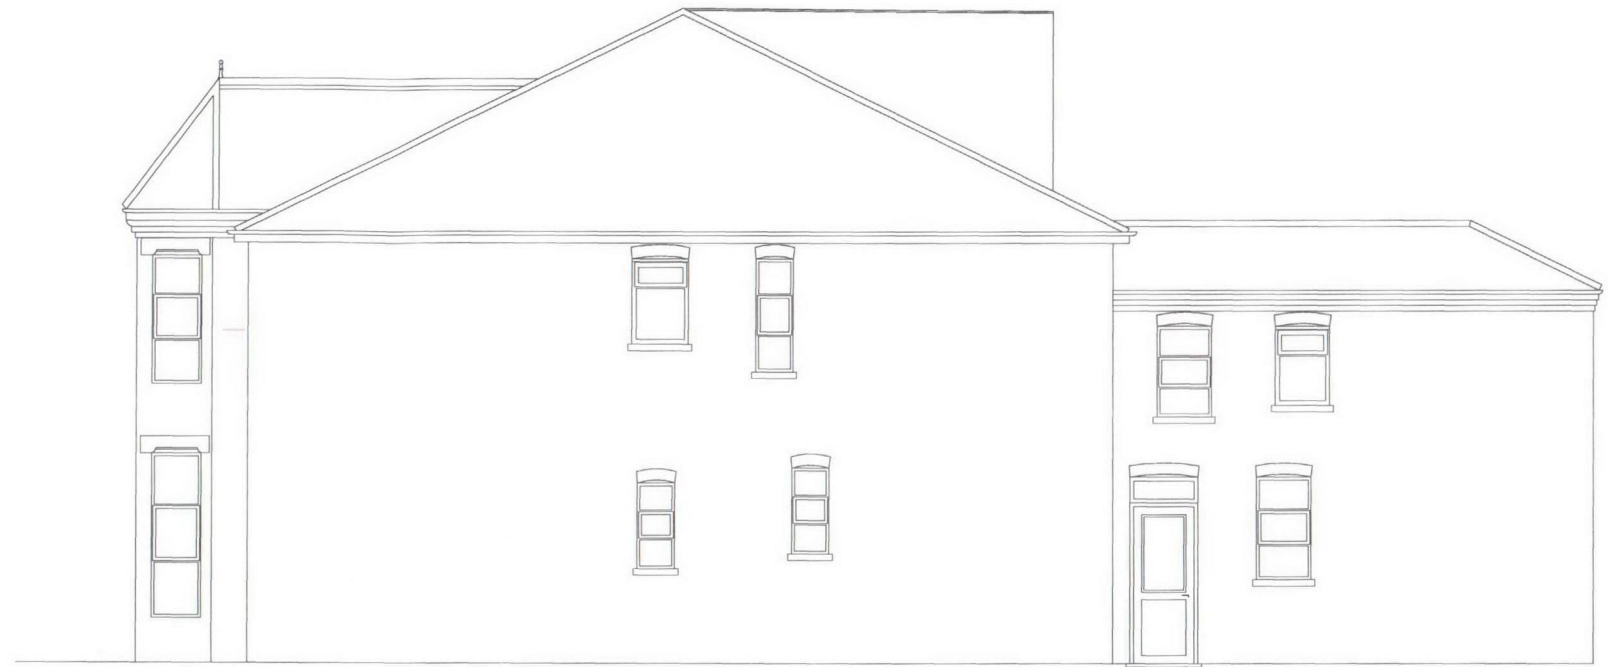


SIDE ELEVATION



REAR ELEVATION

- hardwood frame
- double glazed sealed units
- white acid etched glass to boundary elevation
- yellow stock brickwork

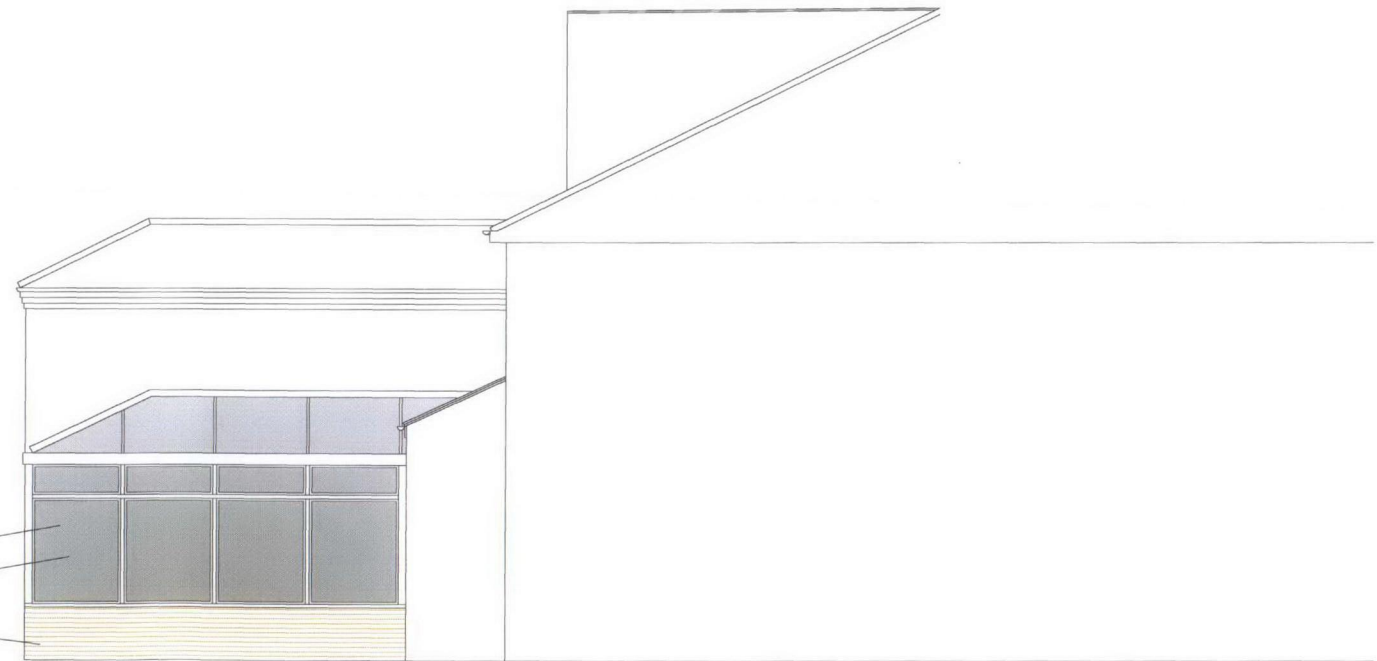

SECTION A-A

TITLE	PROPOSED DRAWINGS	ADDRESS	131 FORDWYCH ROAD LONDON NW2
CLIENT	Mr. & Mrs. GALLAGHER	SCALE	1:100 @ A3
		DRAWING NO.	081020/04
		DATE	SEPT 2008
		REV.	