



NOTES
DO NOT SCALE FROM THIS DRAWING.
DIMENSIONS TO BE CHECKED ON SITE.
ALL OMISSIONS AND DISCREPANCIES TO BE REPORTED TO THE ARCHITECT IMMEDIATELY.

FOR BRICKWORK SPECIALS SEE MATCHING ON 21-01_081


FOR BALCONIES AND RAILINGS SEE DRAWING 34-01_101

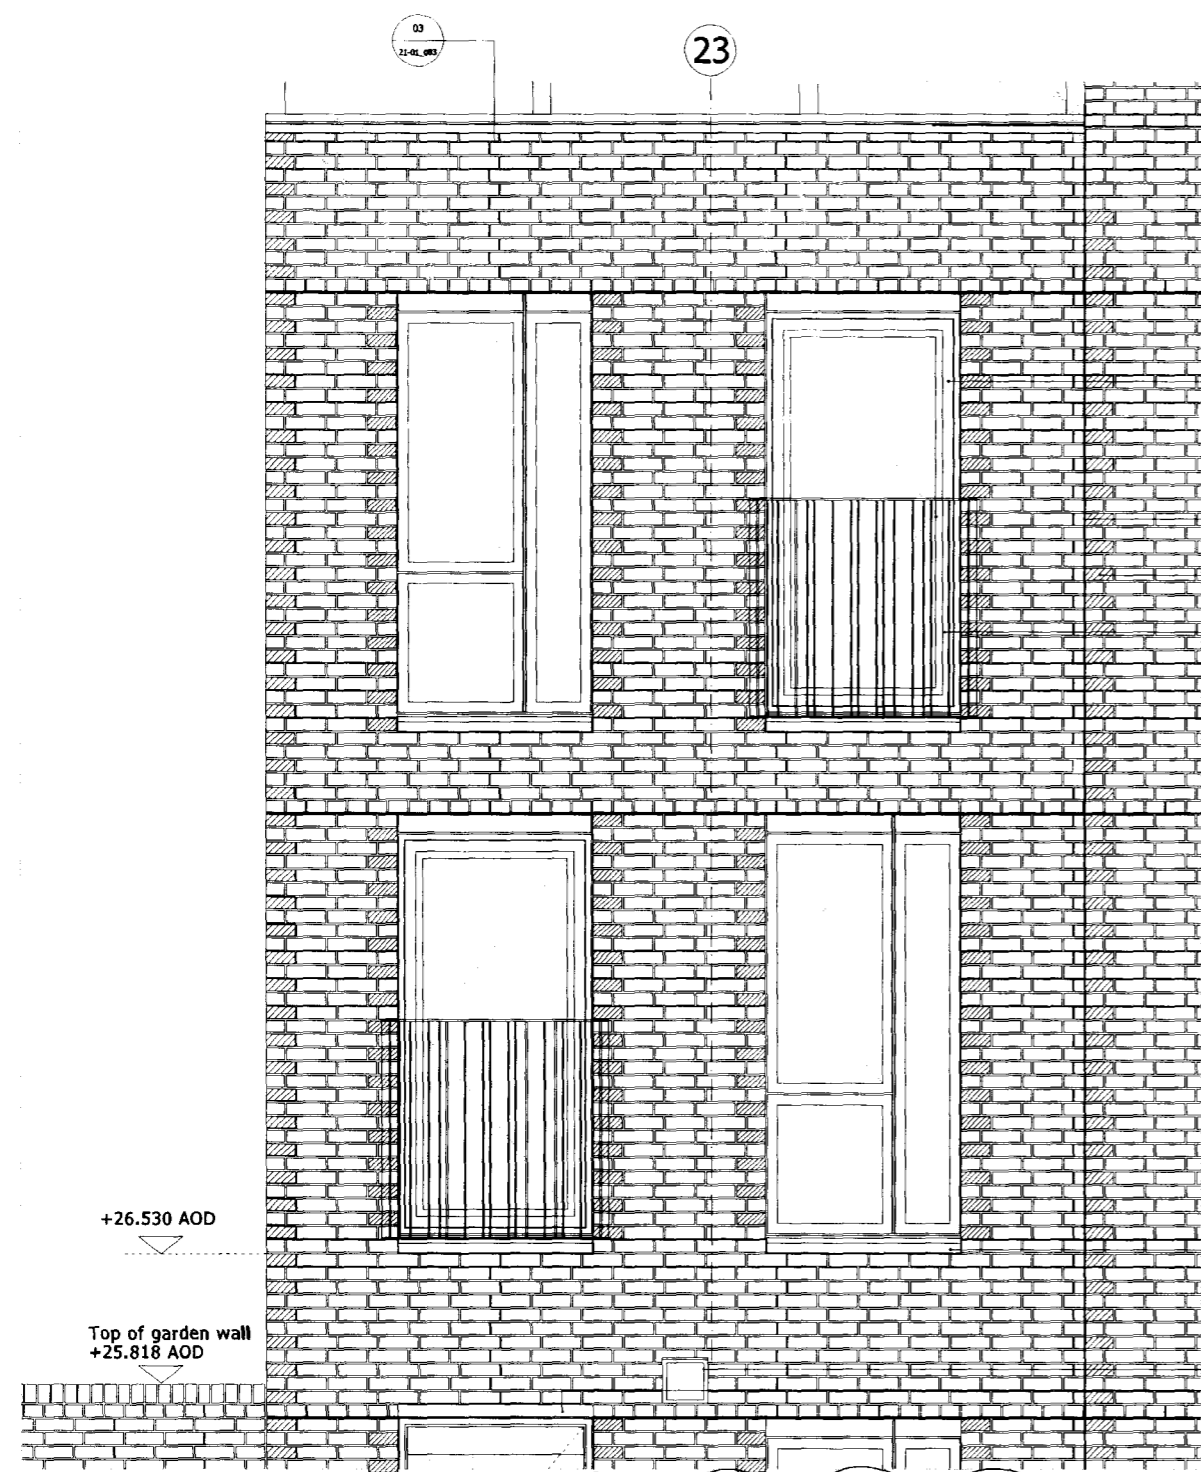


02 Elevation Bay
05070_GA_Elev_Bay_West_01.dgn

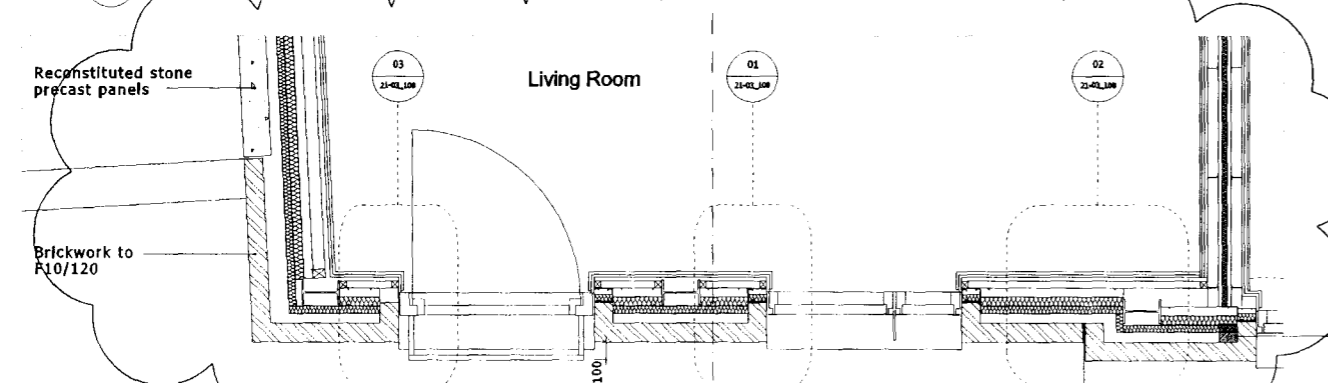

01 First Floor Plan
05070_Elev_Plan_Bay_West_01.dgn

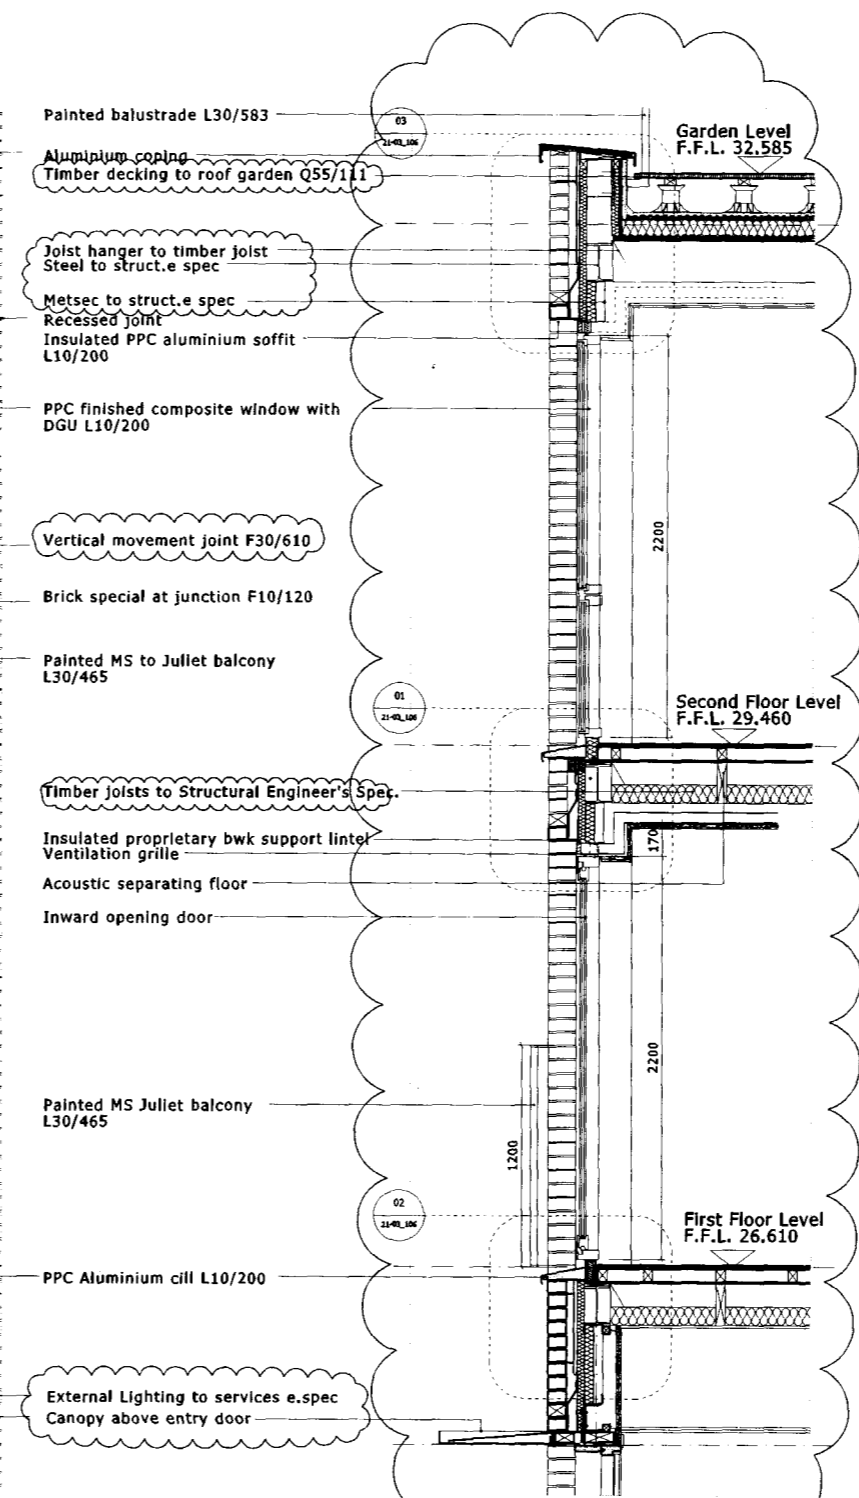


03 Vertical Section
05070_Elev_Bay_01.dgn

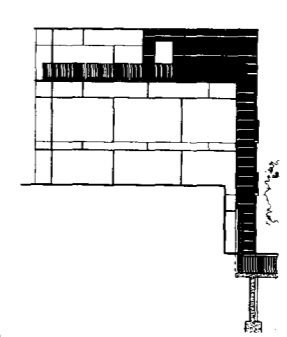


04 Elevation G-G
05070_GA_Elev_GG_01.dgn



05 Elevation West Courtyard
05070_GA_Elev_Proposed-West-Courtyard_01.dgn

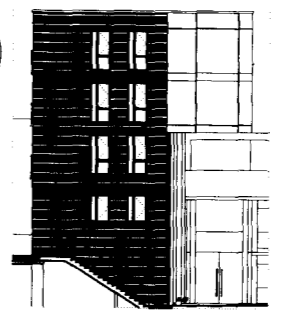

05 Elevation F-F
05070_GA_Elev_FF_01.dgn

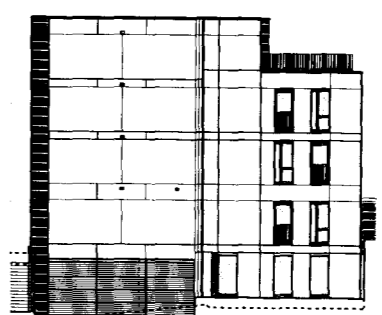

06 Elevation East
05070_GA_Elev_Proposed-East_01.dgn

Revision Notes	Date	Check	Rev
External wall, roof revised	12/01/09	DB	D
Canopies added			
Revised for Metal Work Tender	13/06/08	DB	C
Issued for Tender	22/02/08	MPo	B
Issued for Stage D	13/07/07	MPo	A

SQUIRE AND PARTNERS

77 Wicklow Street London WC1X 9JY
Tel 020 7274 5555 Fax 020 7239 0495
email@squireandpartners.com
www.squireandpartners.com

Project
UNISON HQ
Euston Road, North Site
London NW1
Drawing
Elevation Bay
Residential Block E

Drawn	Date	Scale
KN	June 08	1:20 @ A1 1:40 @ A3
Job number	Drawing number	Revision
05070	21-01_083	D

Original Drawing Size A1