



NOTES
 DO NOT SCALE FROM THIS DRAWING.
 DIMENSIONS TO BE CHECKED ON SITE.
 ALL OMISSIONS AND DISCREPANCIES TO BE REPORTED TO THE ARCHITECT IMMEDIATELY.

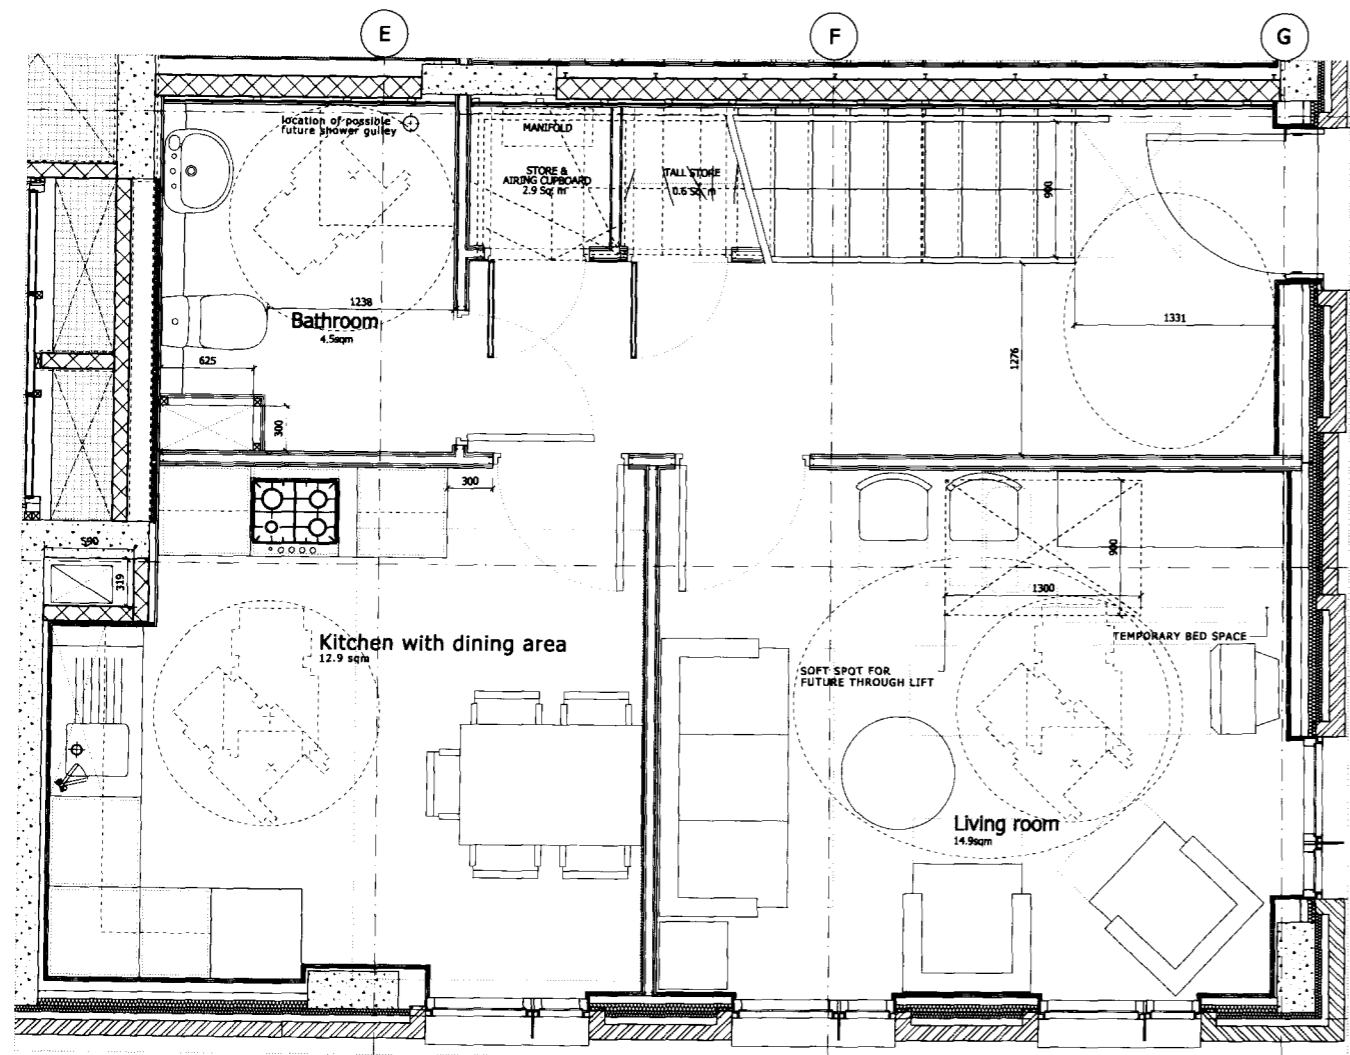

01 Ground Floor Plan
 05070_IW_Plan_B&C-GF_01.dgn

3 Bedroom Apartment/5 Persons
 NIA - 89m²

General Normal Storage including Airing Cupboard	3.9m ²	(HQiv4 min 3.75m ²)
Tall Storage	0.6m ²	(HQiv4 min 0.5m ²)
Kitchen Units Volume	2.91m ³	(HQiv4 min 2.1m ³)

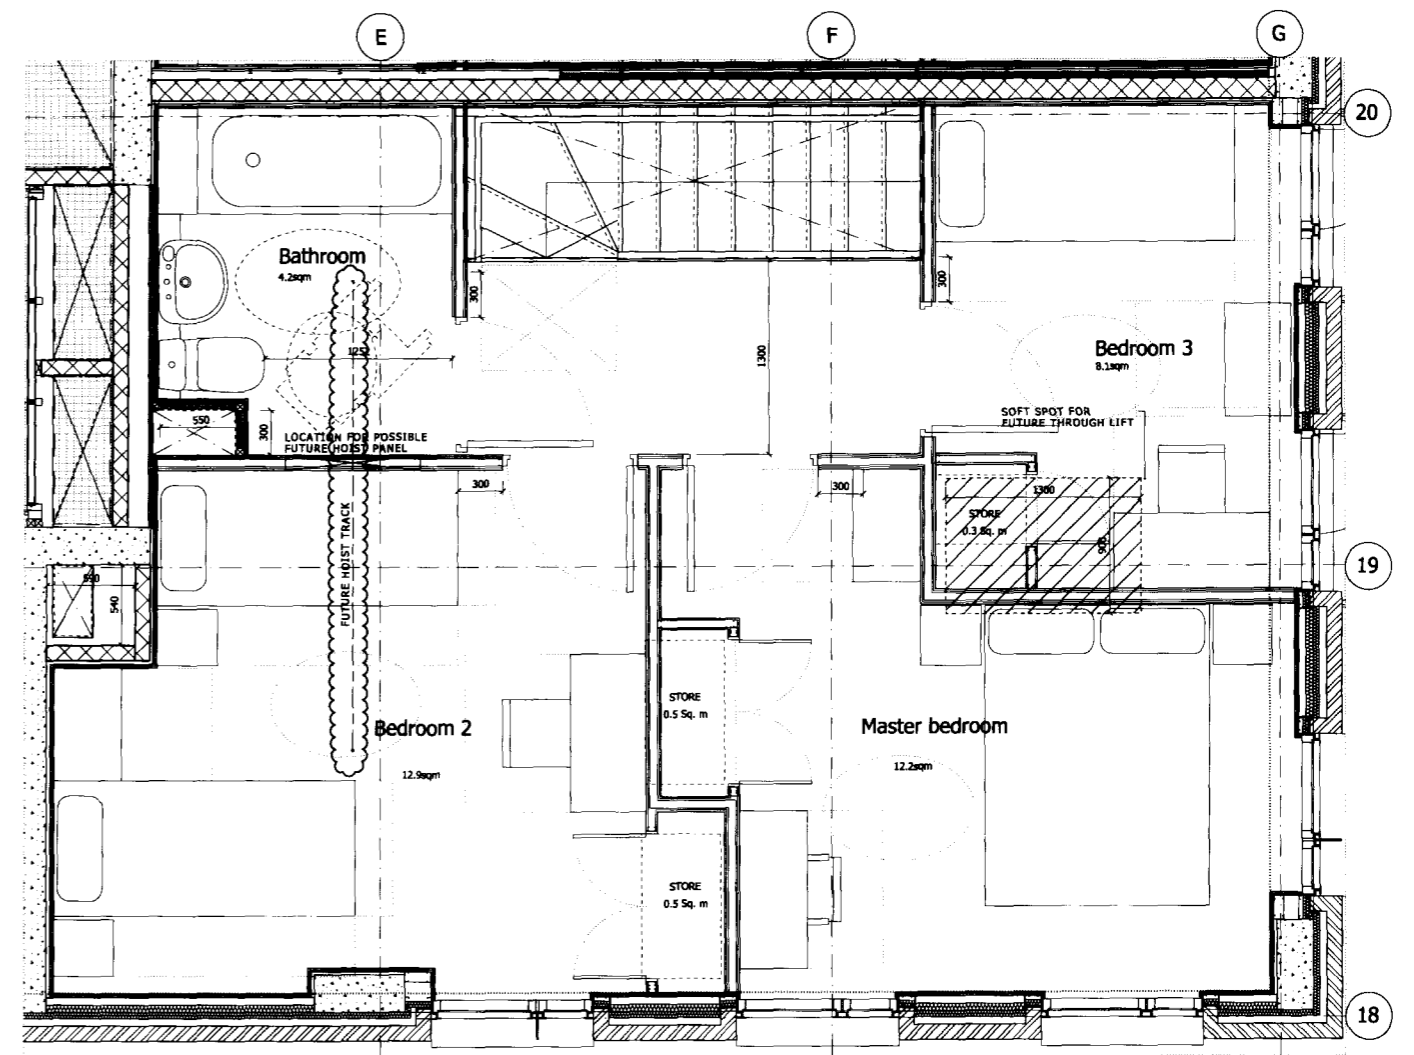


02 Upper Floor Plan
 05070_IW_Plan_B&C-U1.dgn

Issued for Lifetime Homes	02/04/09	DB	J
Issued for Information	31/03/09	DB	H
Revised Furniture	17/02/09	MPo	G
Revised Layouts and Bathrooms	12/02/09	DB	F
Fitted cupboards added, risers revised	30/01/09	DB	E
Issued for Tender	16/01/09	DB	D
Issued for Information	16/12/08	DB	C
Issued for Information	06/11/08	DB	B
Issued for Stage D	13/07/07	MPo	A
	Date	Check	Rev

SQUIRE AND PARTNERS

77 Wicklow Street London WC1X 9JY
 Tel 020 7278 5555 Fax 020 7239 0495
 email@squireandpartners.com
 www.squireandpartners.com

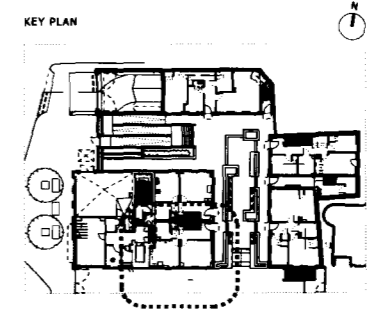

Project	UNISON HQ Euston Road, North Site London NW1	
Drawing	Proposed Residential: Affordable Layouts Block C, Type 2 (CG.2) Affordable Rented	
Drawn	Date	Scale
NS	July 2007	1:25 @ A1 1:50 @ A3
Job number	Drawing number	Revision
05070	22-01_101	J
Original Drawing Size A1		